


BAYVIEW AVE

W. MAIN ST.

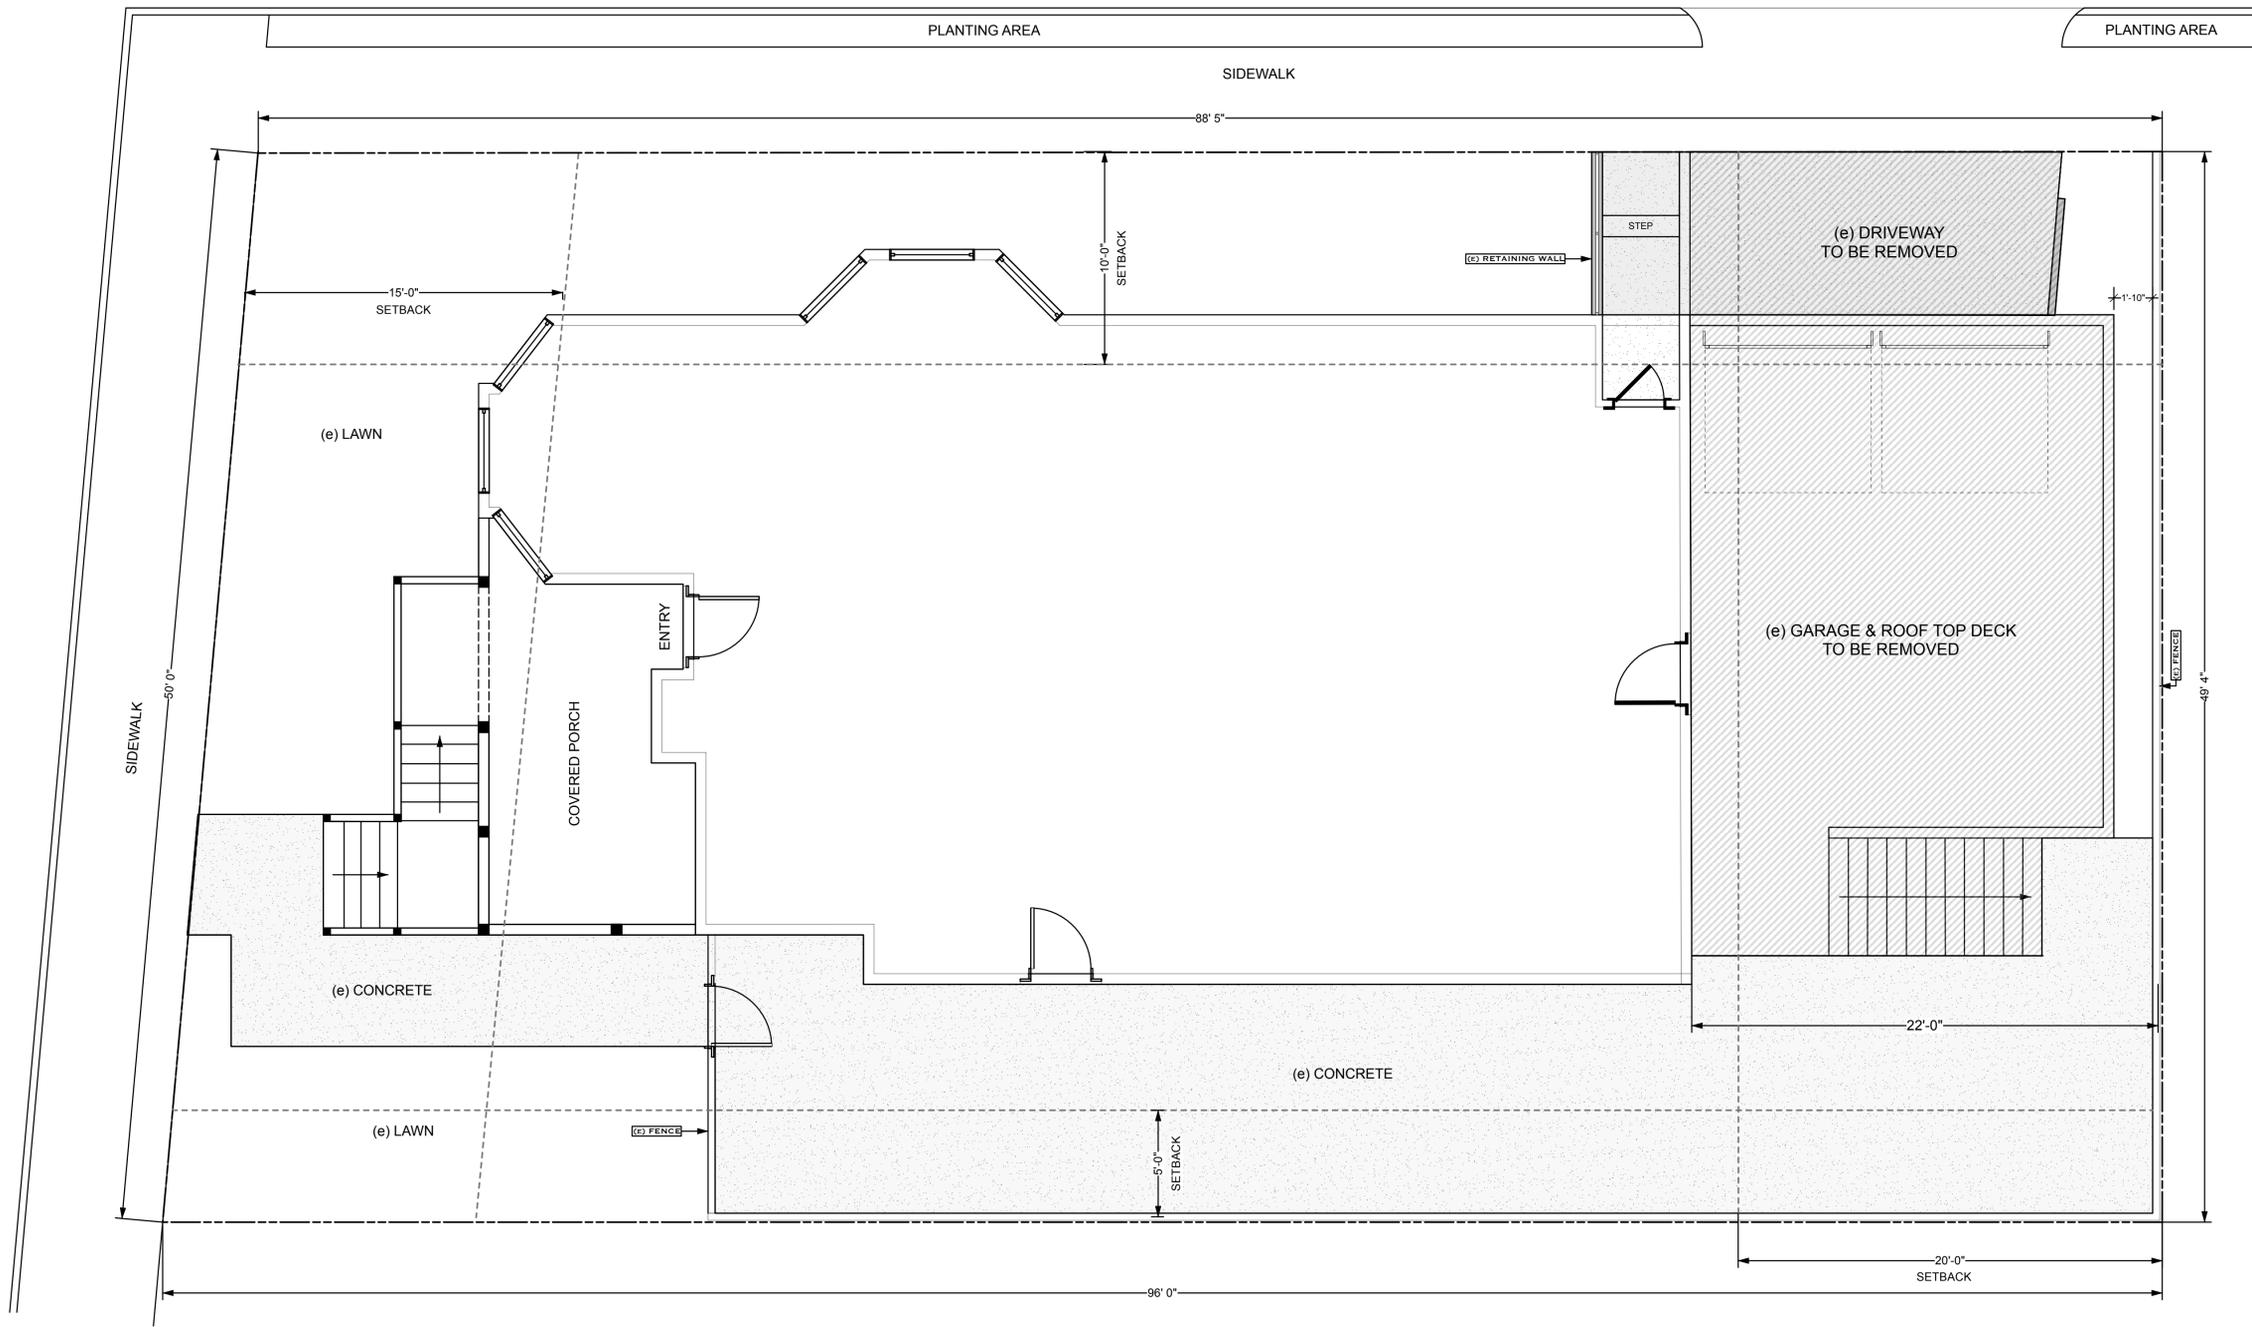

EXISTING SITE PLAN

- (e) PICKET FENCE
- PROPERTY LINE
- R-1D SET BACK LINES

BERDARD RESIDENCE
312 W. MAIN STREET LOS GATOS CA 95030



SCALE: 1/4"= 1'

acd
ALFRESCO CREATIVE DESIGNS
SAN JOSE, CA 95128 EMAIL: INFO@ACREATIVEDESIGNS.COM PHONE: 408.351.7450

NO.	DATE	REVISION	BY

SHEET TITLE

SITE PLAN

SHEET NO.

LS-1

DATE


DEC 2025

ATTACHMENT 6

BAYVIEW AVE

A
LS-3

W. MAIN ST.

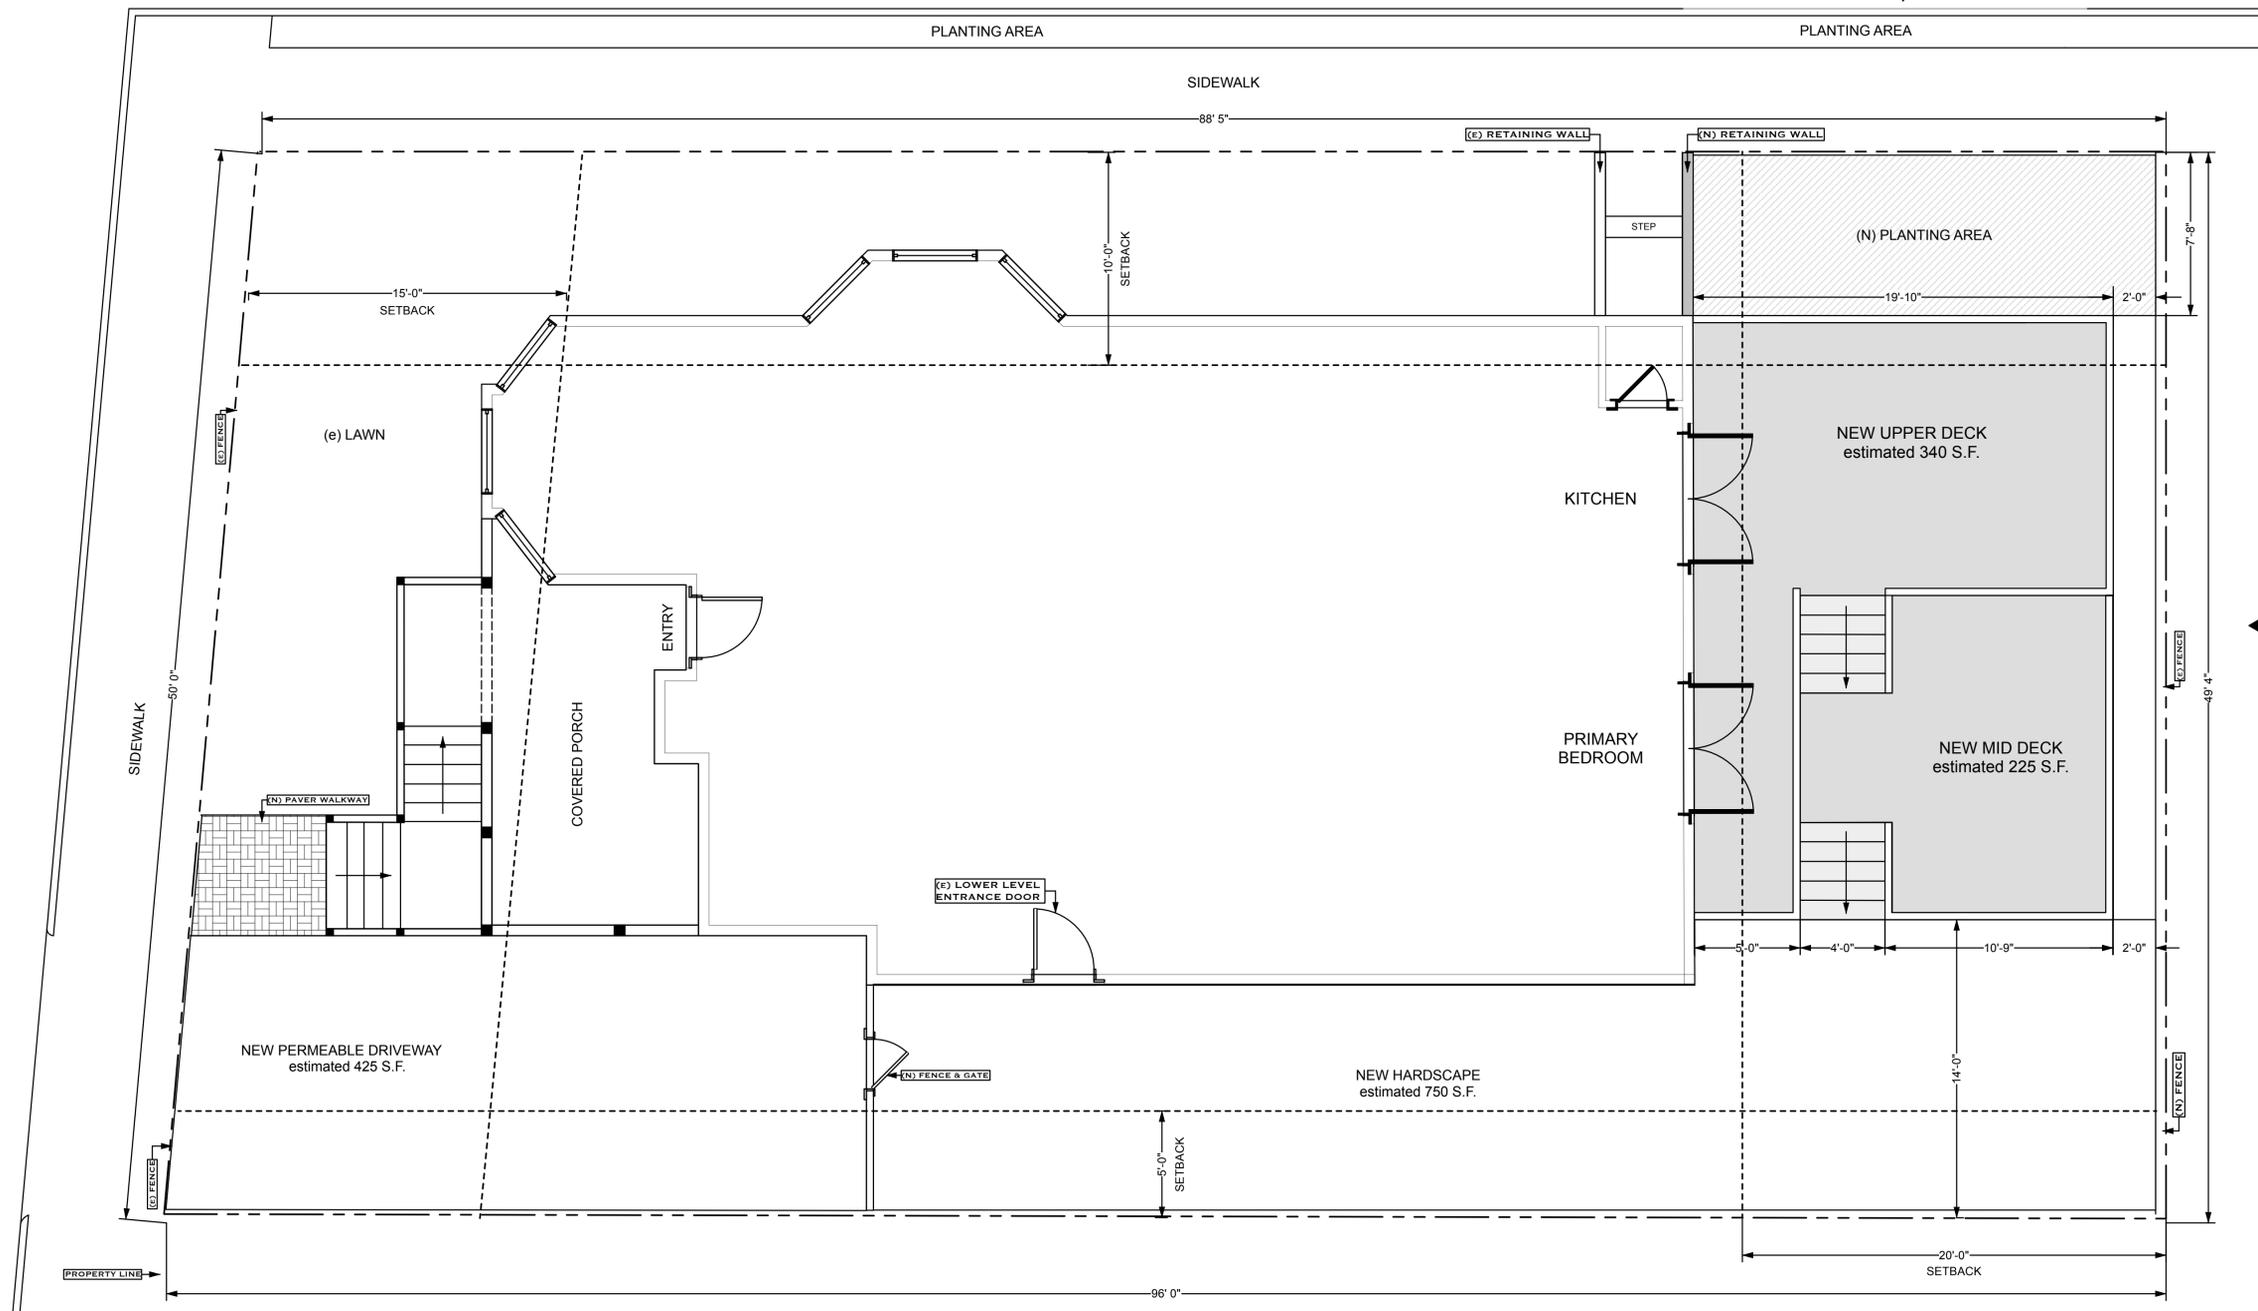


C
LS-3

B
LS-3

PROPOSED DECK & DRIVEWAY

1. REMOVE (e) GARAGE & DRIVEWAY
2. REMOVE (e) CONCRETE PATIO & WALKWAYS IN BACK YARD
3. CREATE (2) CAR TANDEM PARKING ON W. MAIN SIDE OF PROPERTY
4. ADD POOL, UPPER DECK & NEW HARDSCAPE.

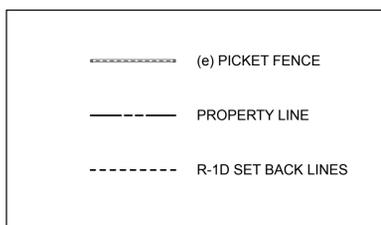

BERDARD RESIDENCE
312 W. MAIN STREET LOS GATOS CA 95030



SCALE: 1/4"=1'

acd
ALFRESCO CREATIVE DESIGNS
SAN JOSE, CA 95128 EMAIL: INFO@ACREATIVEDESIGNS.COM PHONE: 408.261.7480

NO.	DATE	REVISION	BY

SHEET TITLE
PROPOSED CONCEPT


SHEET NO.
LS-2

DATE
DEC 2025

VIEW
A

PROPOSED STREET ELEVATION


N.T.S.

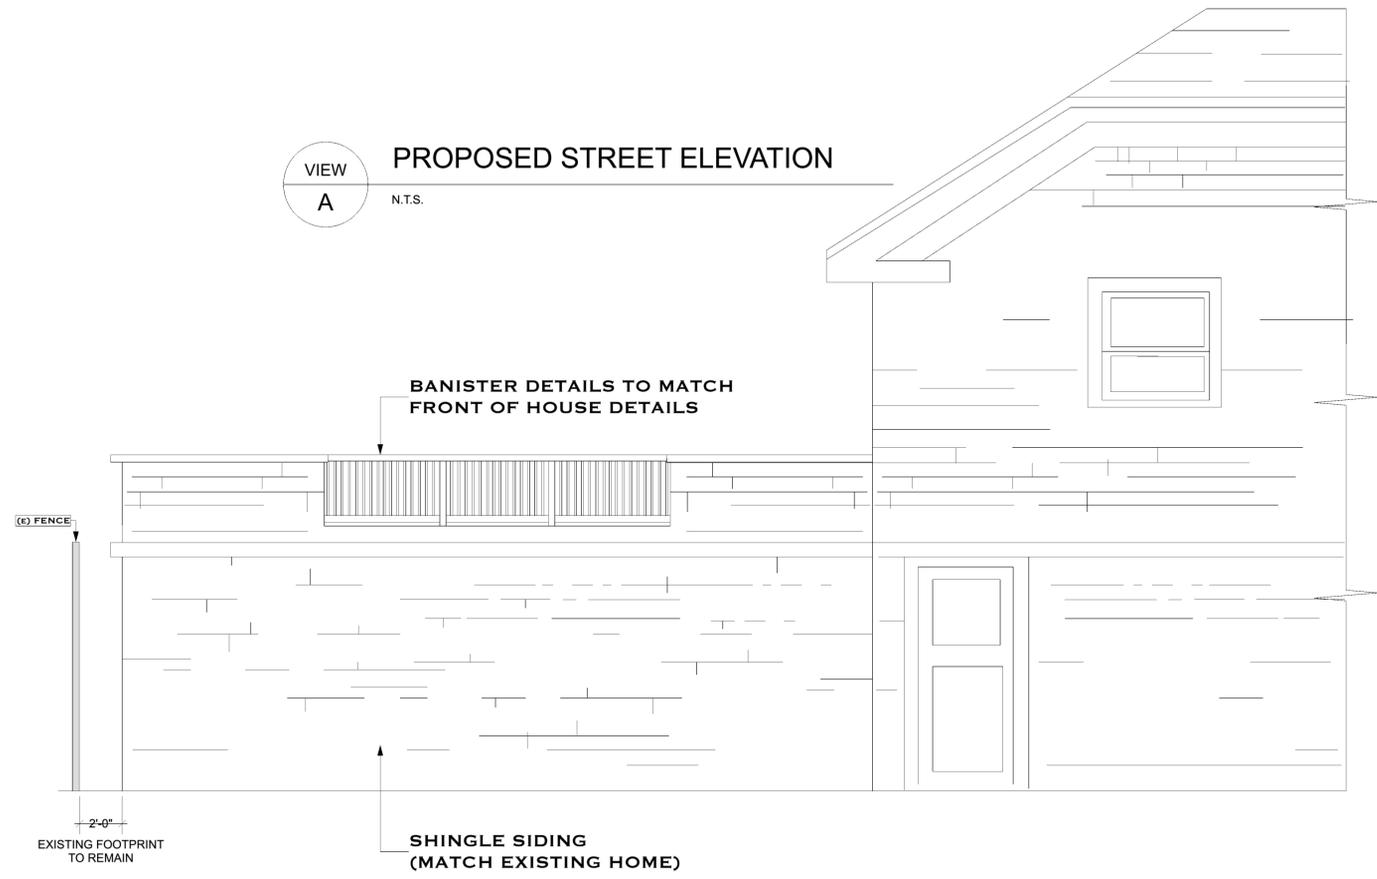

VIEW
B

PROPOSED BACK ELEVATION



N.T.S.

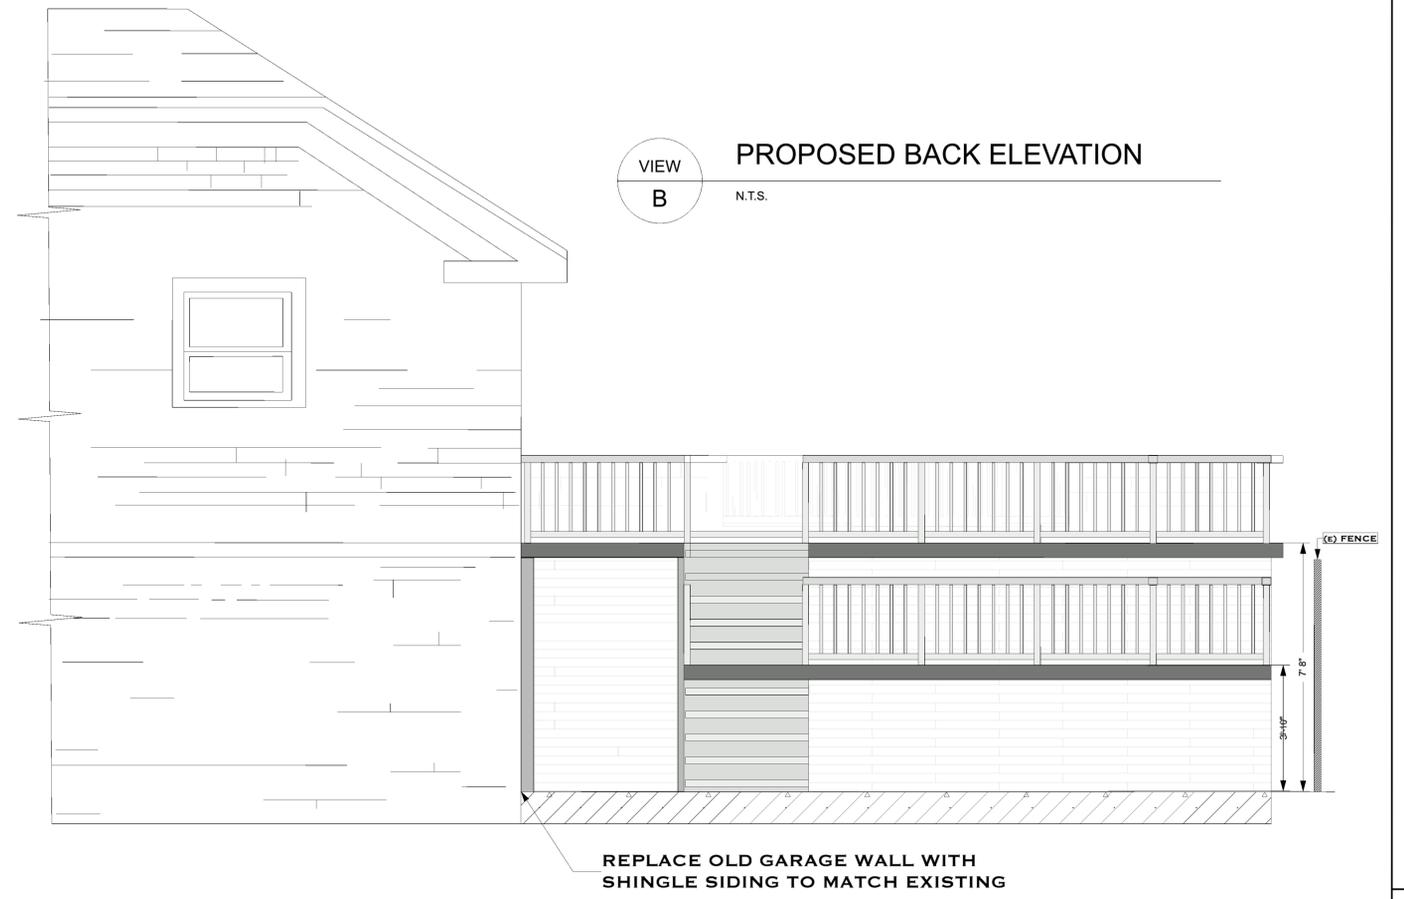

VIEW
C

PROPOSED BACK ELEVATION

N.T.S.

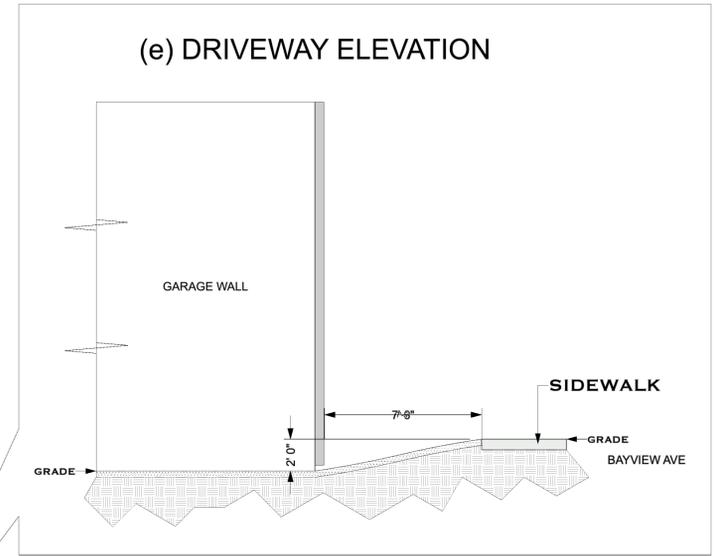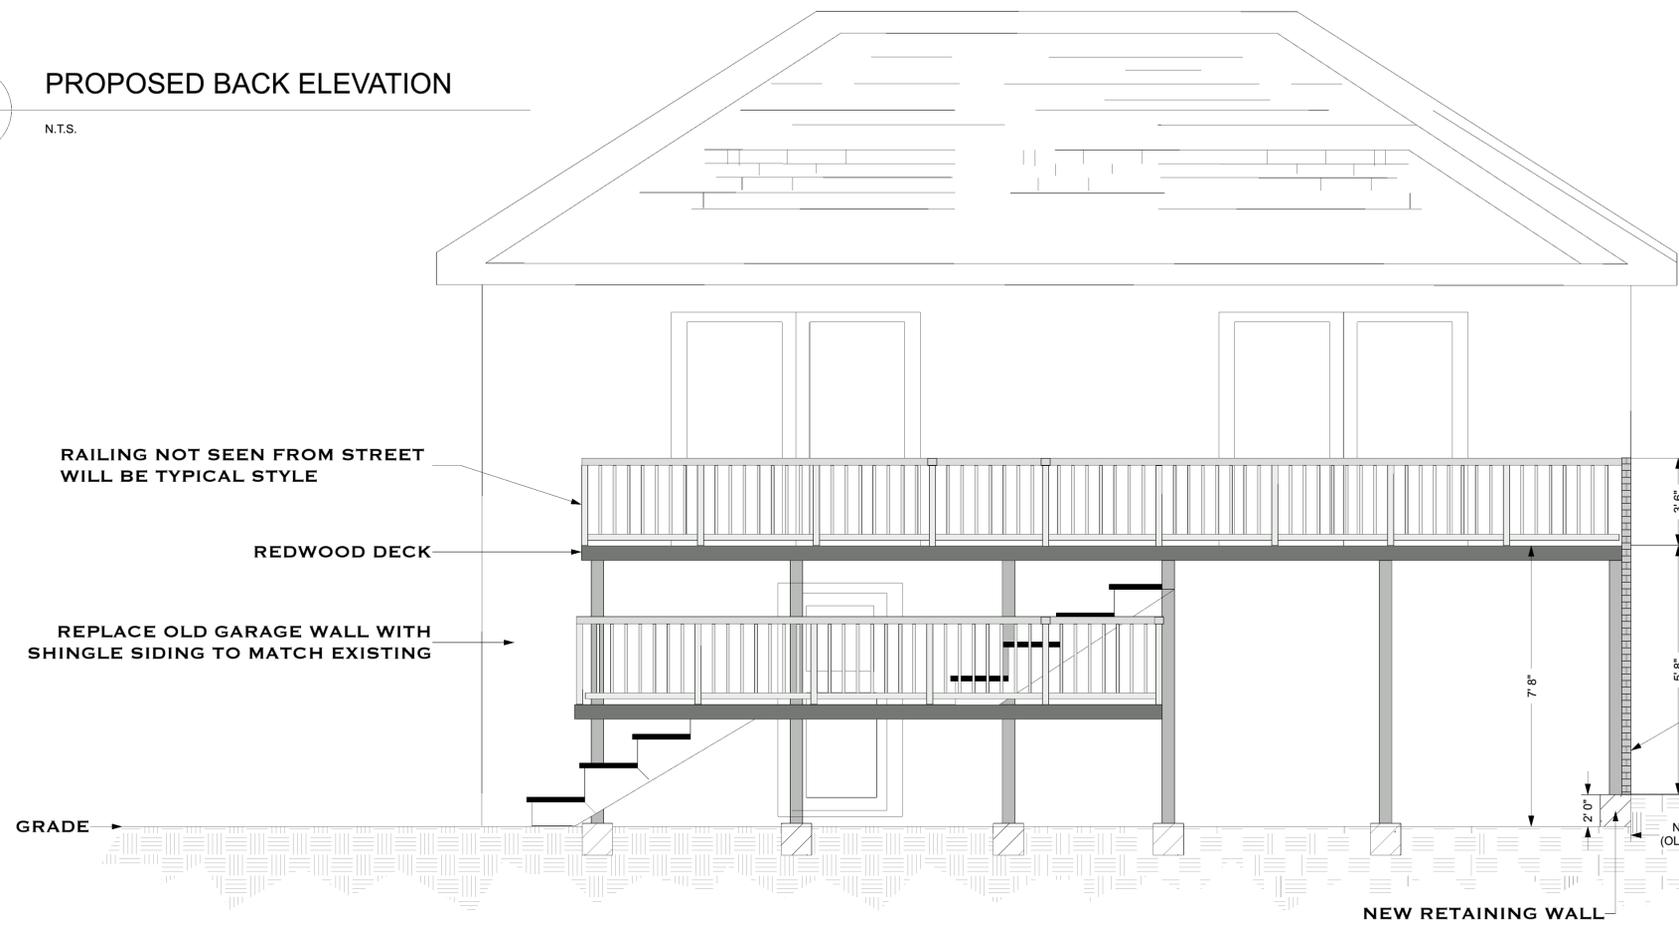

BERDARD RESIDENCE
312 W. MAIN STREET LOS GATOS CA 95030



SCALE: 1/4" = 1'

accd
ALFRESCO CREATIVE DESIGNS
SAN JOSE, CA 95128 EMAIL: INFO@ACCDDESIGNS.COM PHONE: 408.381.7480

NO.	DATE	REVISION	BY

SHEET TITLE
PROPOSED CONCEPT
SHEET NO.

LS-3

DATE

DEC 2025

*This Page
Intentionally
Left Blank*