


STORY POLE PLAN
08/17/2022

- METAL STORY POLE
- STRING LINE WITH 9X12 ORANGE PENNANT FLAGS

ONE STORY POLE ON EACH ELEVATOR
TO BE MARKED WITH 5' INCRIMENTS

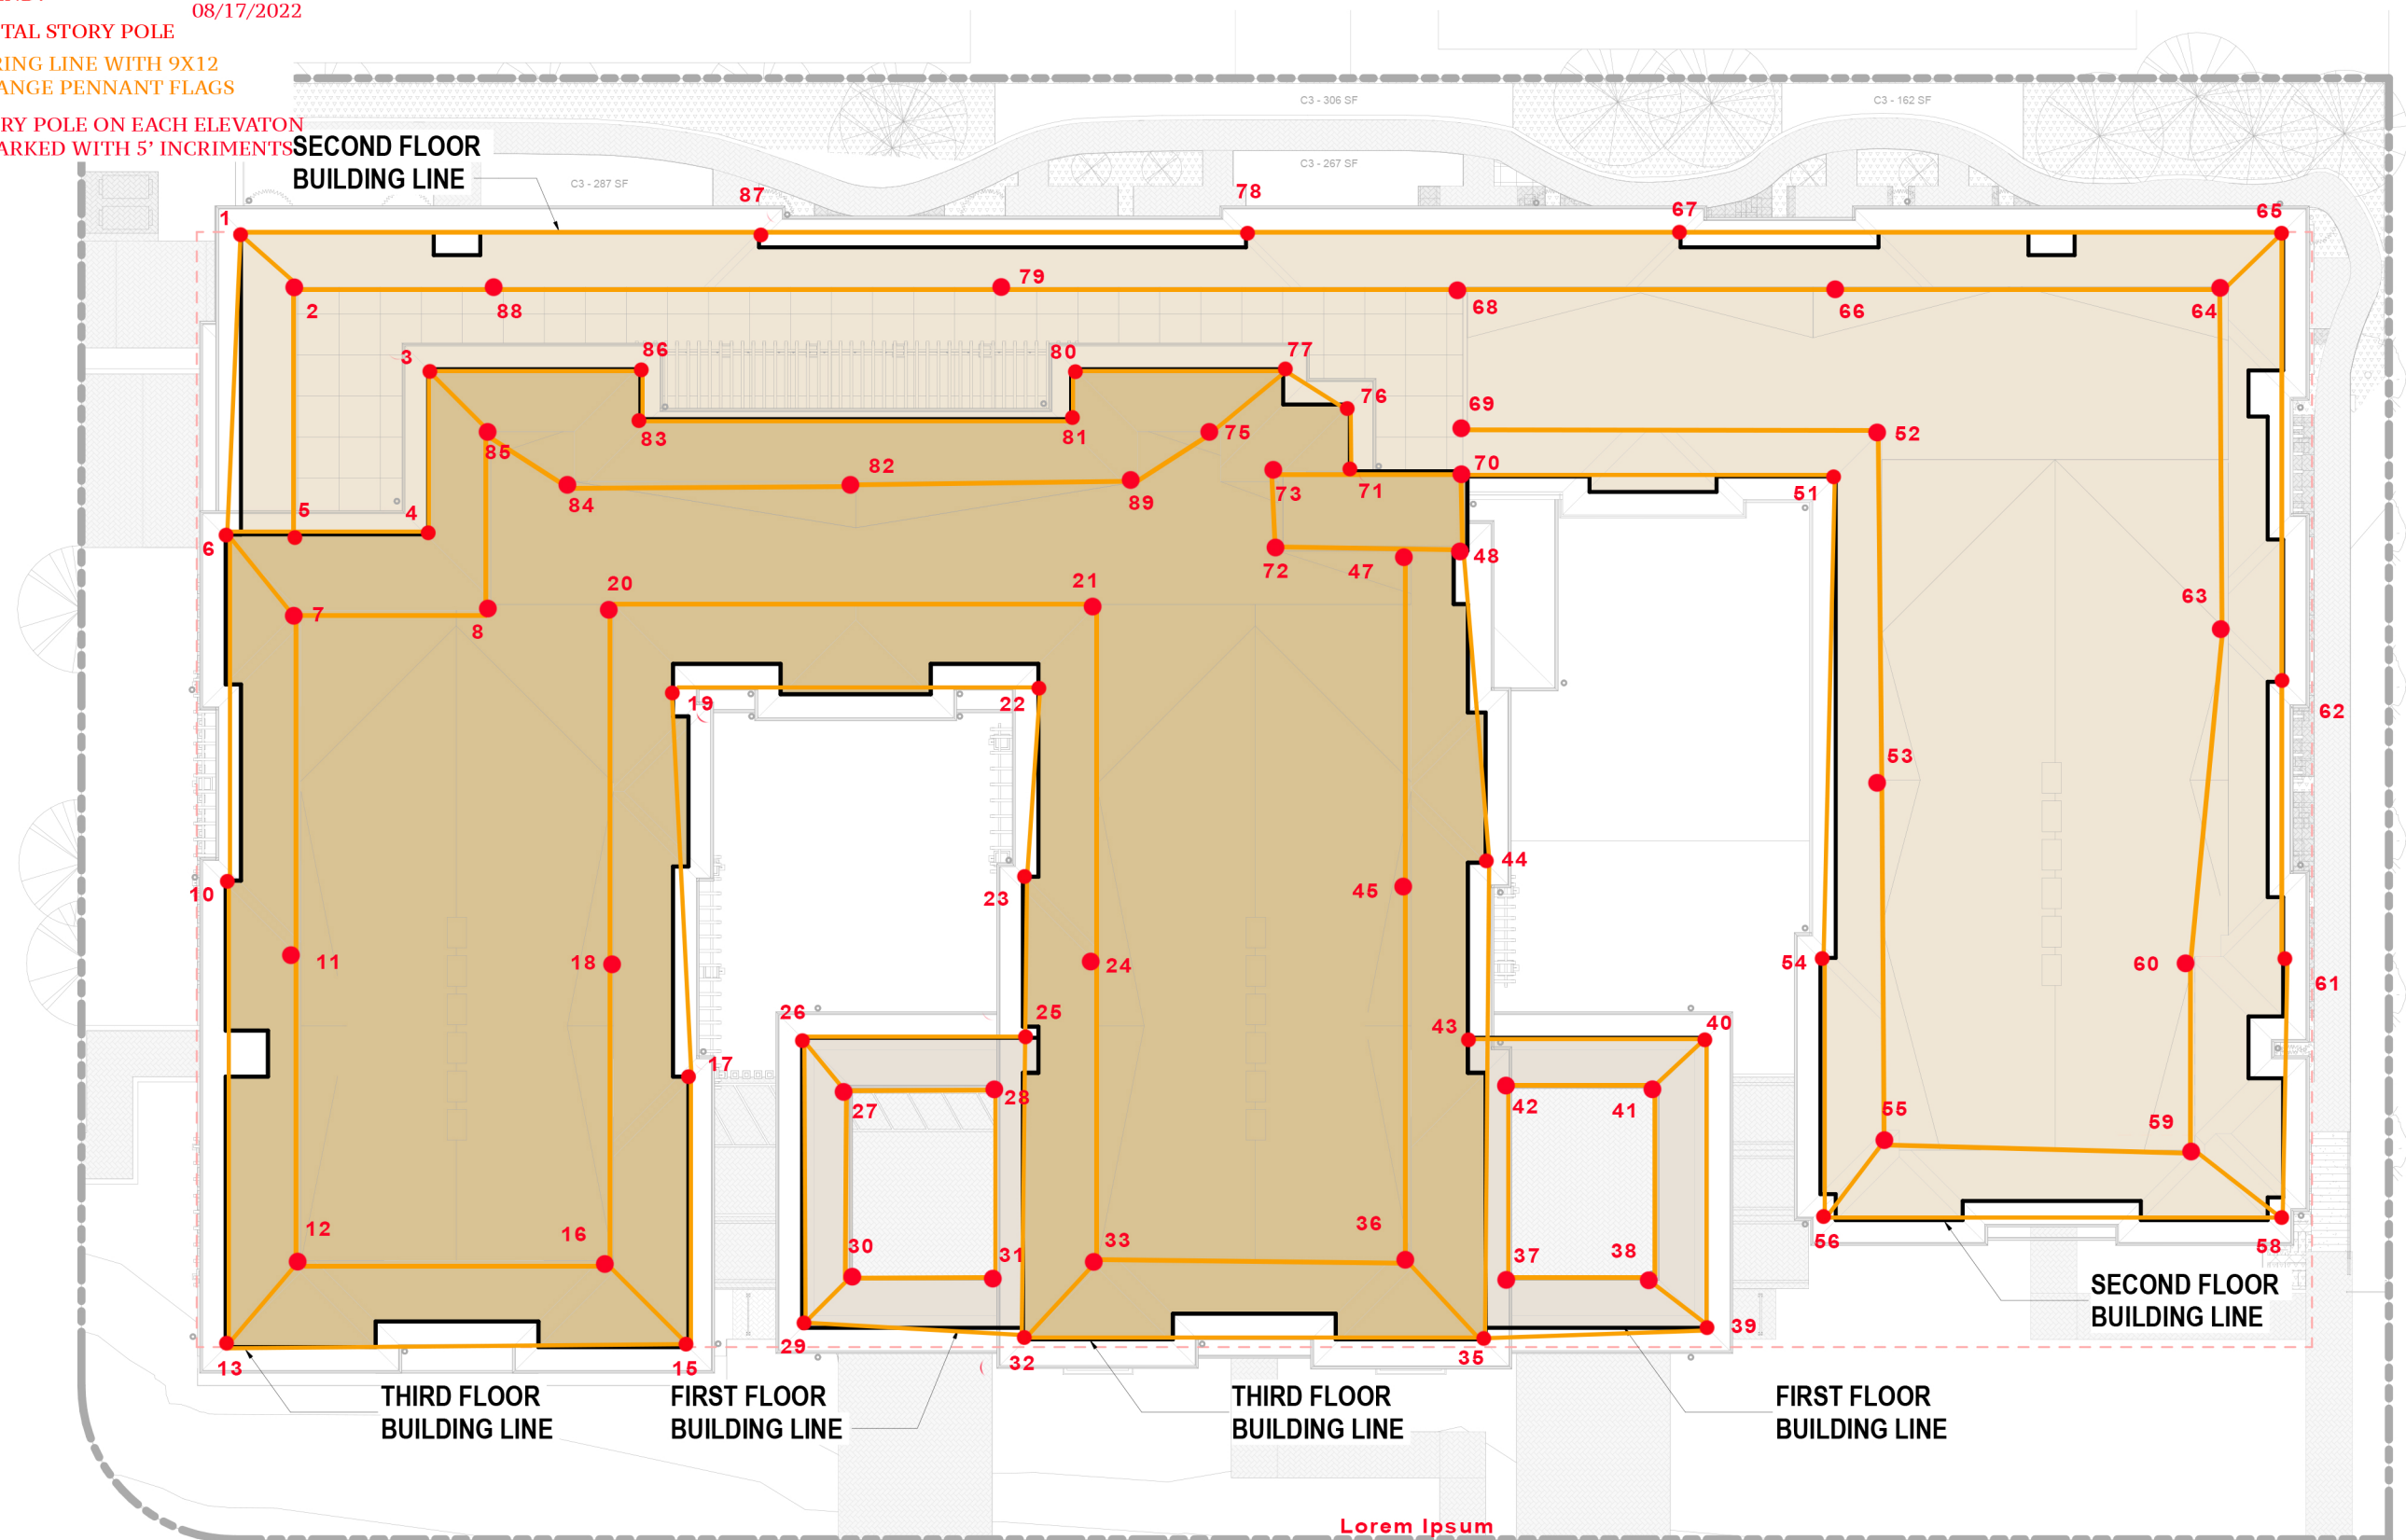

① ROOF PLAN - BUILDING FOOTPRINT
3/32" = 1'-0"

consultant:

revisions:


Revision Schedule

COPYRIGHT © 2022
SWENSON BUILDER

WINCHESTER MEMORY CARE /
ASSISTED LIVING
PLANNING REVIEW NO. 21-1724
15860 - 15894 WINCHESTER BLVD., LOS GATOS, CA
ROOF PLAN - BUILDING FOOTPRINT

ate:
8/16/2022
cale:
AS NOTED
rawn by:
BN
ob #:
20-9215

Sheet

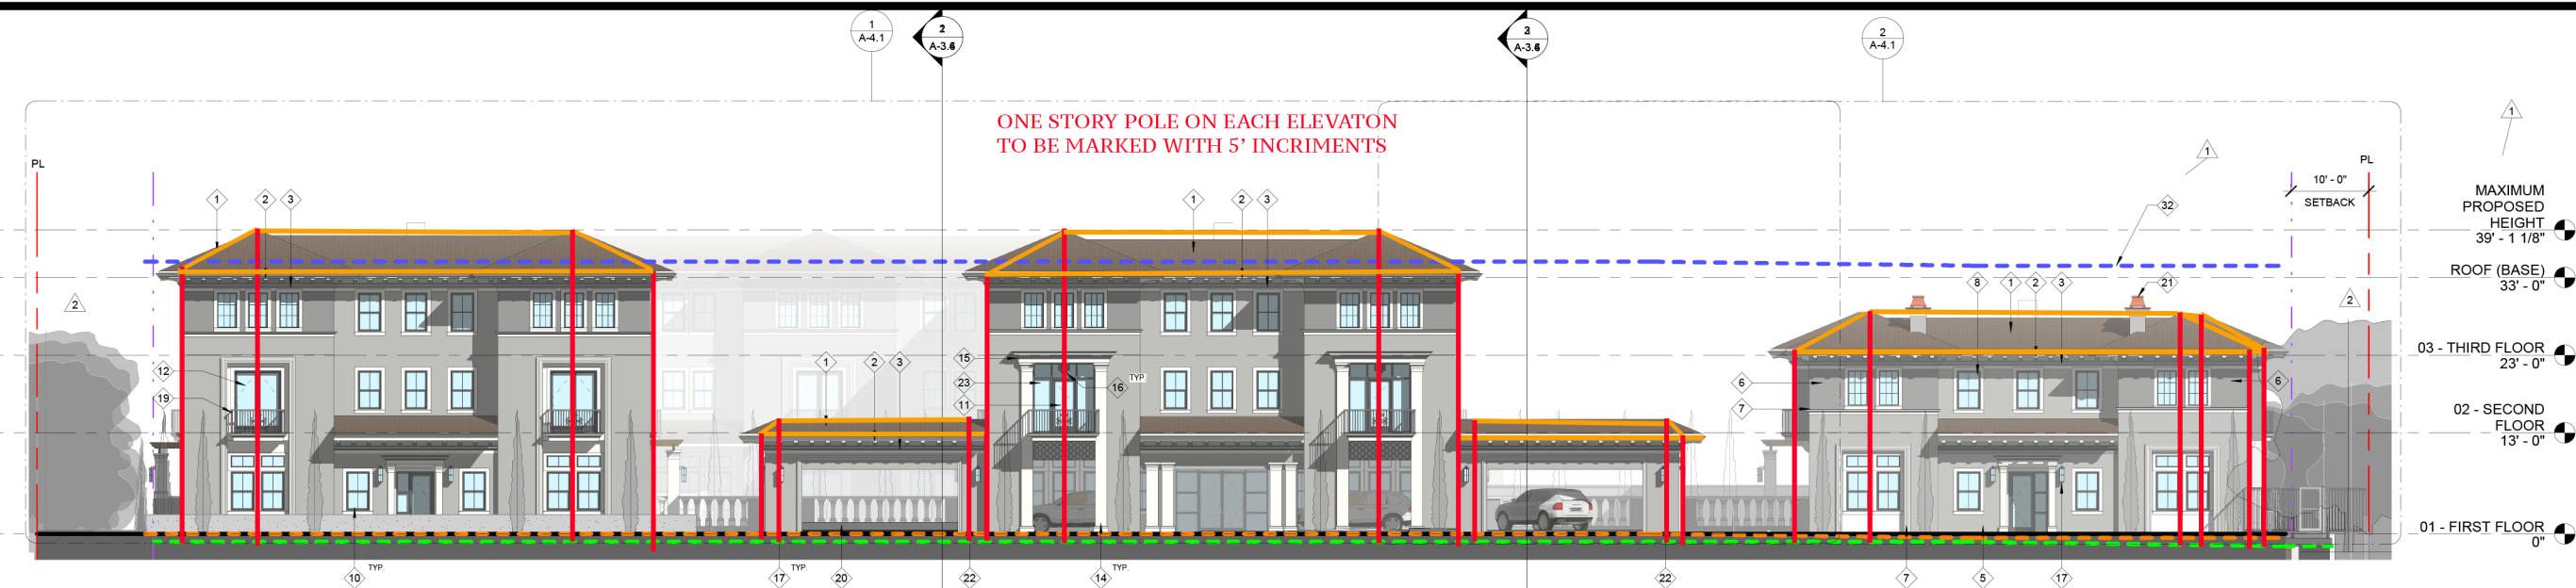

1 WEST - WINCHESTER ELEVATION
3/32" = 1'-0"



2 EAST - FACING RESIDENTIAL ELEVATION
3/32" = 1'-0"

ELEVATION KEYNOTE :

1 SPANISH TILE ROOF	13 BRACED WOOD TRELLIS	25 ROLL UP GATE
2 RAFTER TAIL	14 ARCHITECTURAL COLUMN	26 GEOMETRIC SCREEN
3 CORNICE	15 CORNICE CROWN	27 CORBEL - SPANISH
4 ROOF GUTTER	16 EXTERIOR CHANDELIER	28 ROLL UP DOOR WITH FROSTED GLASS PANELS
6 CEMENT PLASTER WITH PAINT FINISH - SHERMAN WILLIAMS 7066 GRAY MATTERS	17 LINEAR CARRIAGE LIGHT	29 LOCATION OF TRASH / RECYCLE PAD FOR ON SITE BIN STAGING FOR COLLECTION DAY USE ONLY. BINS TO BE STORED IN TRASH ROOM BEHIND LOADING ROOM ON NON COLLECTION DAYS.
6 CEMENT PLASTER WITH PAINT FINISH- SHERMAN WILLIAMS 7067 CITYSCAPE	18 BELLY BAND	30 EXISTING GRADE
7 EXTERIOR WALL TRIM	19 PATIO METAL RAILING	31 PROPOSED GRADE
8 FIXED WINDOW	20 COURTYARD WALL	32 MAXIMUM ALLOWED HEIGHT (35' ABOVE NATURAL GRADE)
9 SINGLE HUNG WINDOW	21 CHIMNEY - CEMENT PLASTER FINISH, EXTERIOR TRIM, COPPER CROWN	
10 CASEMENT WINDOW	22 SPLIT FACE CMU WALL ADJACENT TO NEIGBOR'S WALL, 6'-0" TYP.	
11 SINGLE DOOR	23 CURTAIN WALL	
12 DOUBLE DOOR	24 NOT USED	

LEGEND:

---	MAXIMUM ALLOWED HEIGHT (35' ABOVE NATURAL GRADE)
---	NATURAL GRADE
---	FINISH GRADE
	VARIANCE AREA

Consultant:

Revisions:

Revision Schedule

1	Planning Response #1	07/20/21
2	Planning Response #2	11/01/21
3	Planning Response #3	12/10/21

COPYRIGHT © 2022
SWENSON BUILDER

WINCHESTER MEMORY CARE /
ASSISTED LIVING
PLANNING REVIEW NO. 21-1724
15860 - 15894 WINCHESTER BLVD., LOS GATOS, CA
BUILDING ELEVATIONS - SOUTH

Date: APRIL 01, 2021
Scale: AS NOTED
Drawn by: DM, EY, IL
Job #: 20-9215
Sheet

A-4.3



GENERAL NOTES :

- A. ROOF RAINWATER LEADERS ARE TO BE DISCHARGED ONTO ENERGY DISSIPATORS (SPLASH BLOCKS) AT ALL LOCATIONS. NO IMPROVEMENTS SHALL OBSTRUCT OR DIVERT RUNOFF TO THE DETRIMENT OF AN ADJACENT DOWNSTREAM OR DOWN SLOPE PROPERTY. INSTEAD, STORMWATER TO BE TREATED ONSITE BY MEANS OF BIOTREATMENT. PLEASE SEE CIVIL STORMWATER MANAGEMENT PLAN FOR MORE INFORMATION.

ELEVATION KEYNOTE :

1	SPANISH TILE ROOF	13	BRACED WOOD TRELLIS	25	ROLL UP GATE
2	RAFTER TAIL	14	ARCHITECTURAL COLUMN	26	GEOMETRIC SCREEN
3	CORNICE	15	CORNICE CROWN	27	CORBEL - SPANISH
4	ROOF GUTTER	16	EXTERIOR CHANDELIER	28	ROLL UP DOOR WITH FROSTED GLASS PANELS
5	CEMENT PLASTER WITH PAINT FINISH - SHERMAN WILLIAMS 7066 GRAY MATTERS	17	LINEAR CARRIAGE LIGHT	29	LOCATION OF TRASH / RECYCLE PAD FOR ON SITE BIN STAGING FOR COLLECTION DAY USE ONLY. BINS TO BE STORED IN TRASH ROOM BEHIND LOADING ROOM ON NON COLLECTION DAYS.
6	CEMENT PLASTER WITH PAINT FINISH- SHERMAN WILLIAMS 7067 CITYSCAPE	18	BELLY BAND	30	EXISTING GRADE
7	EXTERIOR WALL TRIM	19	PATIO METAL RAILING	31	PROPOSED GRADE
8	FIXED WINDOW	20	COURTYARD WALL	32	MAXIMUM ALLOWED HEIGHT (35' ABOVE NATURAL GRADE)
9	SINGLE HUNG WINDOW	21	CHIMNEY - CEMENT PLASTER FINISH, EXTERIOR TRIM, COPPER CROWN		
10	CASEMENT WINDOW	22	SPLIT FACE CMU WALL ADJACENT TO NEIGHBOR'S WALL, 6'-0" TYP.		
11	SINGLE DOOR	23	CURTAIN WALL		
12	DOUBLE DOOR	24	NOT USED		

LEGEND:

---	MAXIMUM ALLOWED HEIGHT (35' ABOVE NATURAL GRADE)
---	NATURAL GRADE
---	FINISH GRADE
---	VARIANCE AREA