

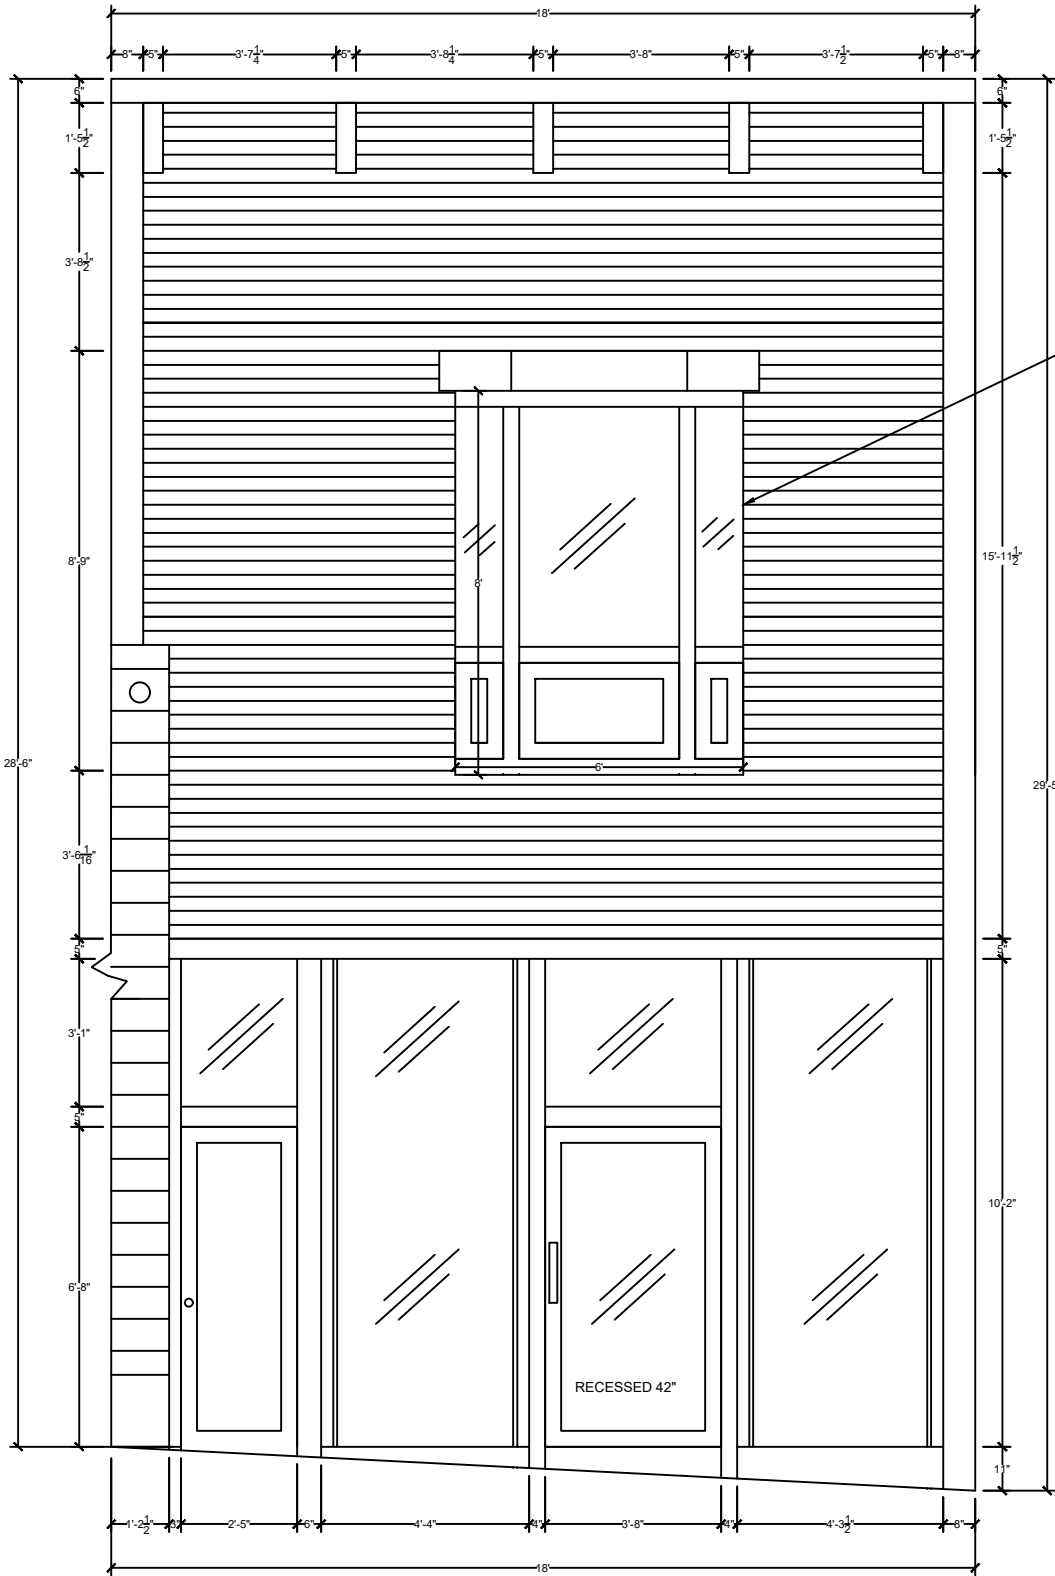


FRONT

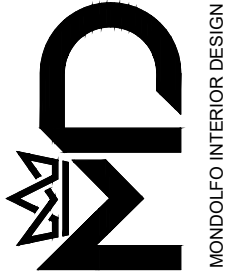

NOTES:
-SIDING TO BE REPLACED AS EXISTING(REDWOOD) 4" WITH 1/2" OVERLAP
-CORBELS 5 @ 17'-1/2" X 5"

BACK

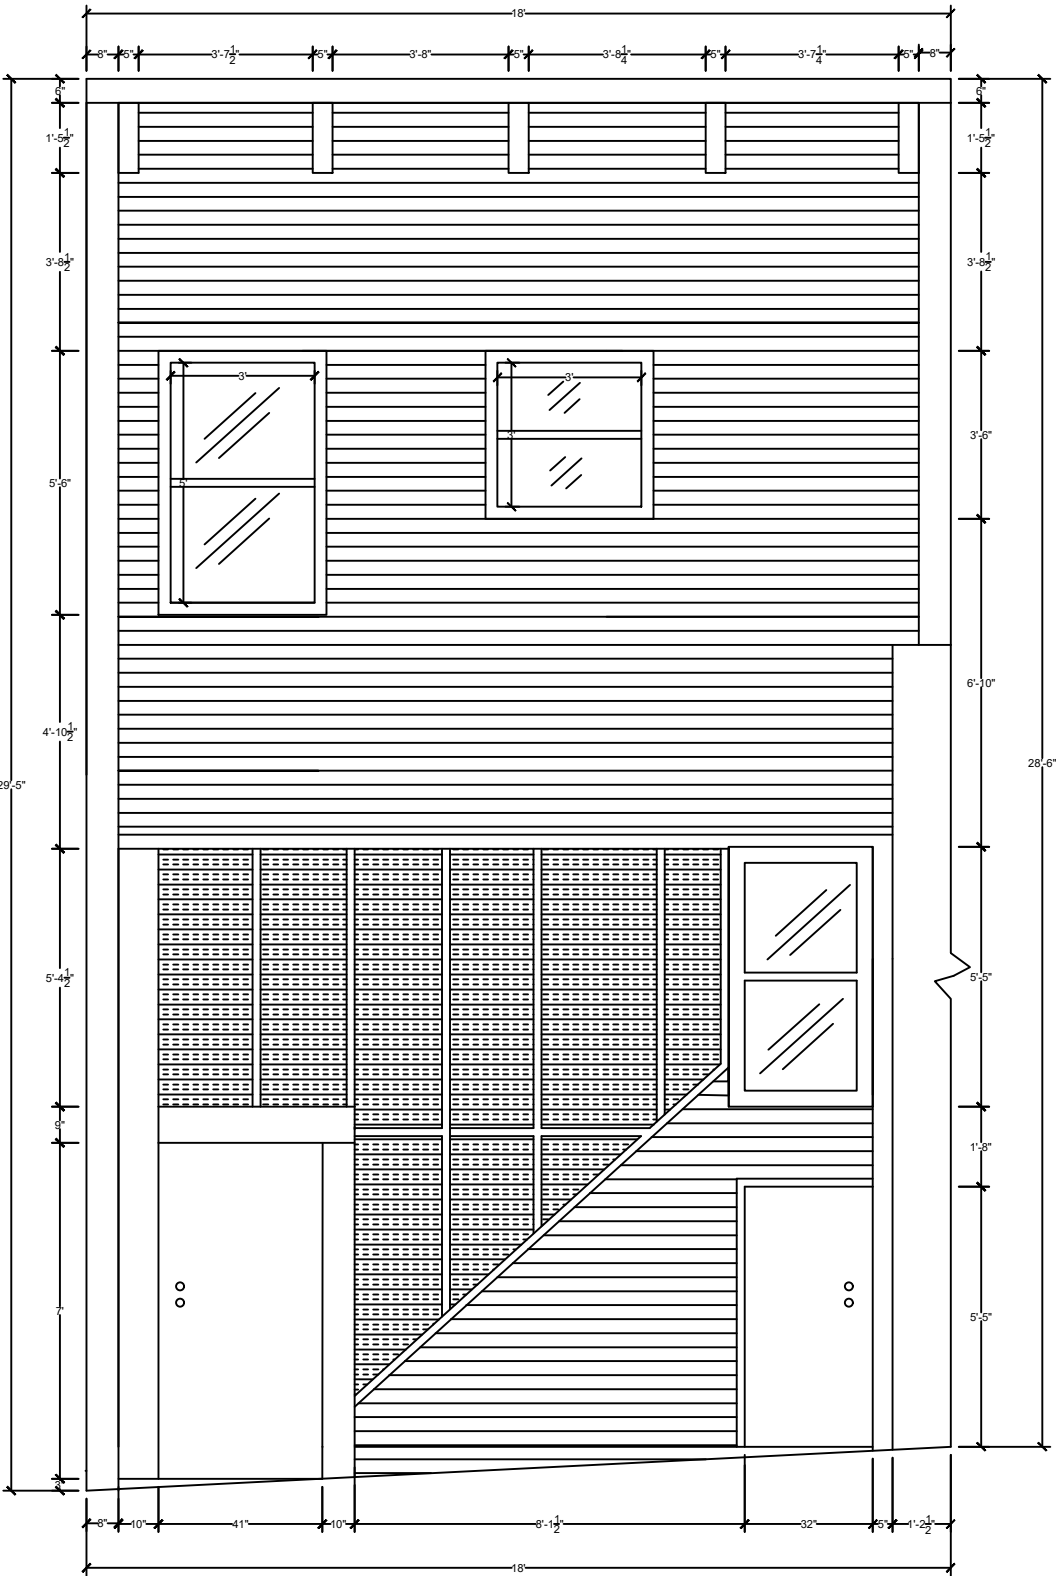

MONDOLFO INTERIOR DESIGN
1815 EL CAMINO REAL, STE. 8
BURLINGAME, CA 94010

CLIENT NAME:

ADDRESS:
80 W MAIN ST.
LOS GATOS, CA 95030

TITLE:
EXTERIOR ELEVATIONS

SCALE:
1/4" = 1' - 0"

DRAWN BY:
ASFS


CHECKED BY:
ANDREW G
CONSTRUCTION

DATE:
MARCH 27, 2024
REVISION DATE:
MONTH - DAY - YEAR

SHEET NO:

ID - 1

ATTACHMENT 5

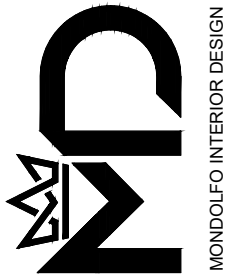

MONDOLFO INTERIOR DESIGN
1815 EL CAMINO REAL, STE. 8
BURLINGAME, CA 94010

CLIENT NAME:

ADDRESS:
80 W MAIN ST.
LOS GATOS, CA 95030

TITLE:
EXTERIOR ELEVATIONS

SCALE:
1/8" = 1' - 0"

DRAWN BY:
ASFS

CHECKED BY:
ANDREW G
CONSTRUCTION

DATE:
MARCH 27, 2024
REVISION DATE:
MONTH - DAY - YEAR

SHEET NO:

ID - 2

SIDE VIEW

