
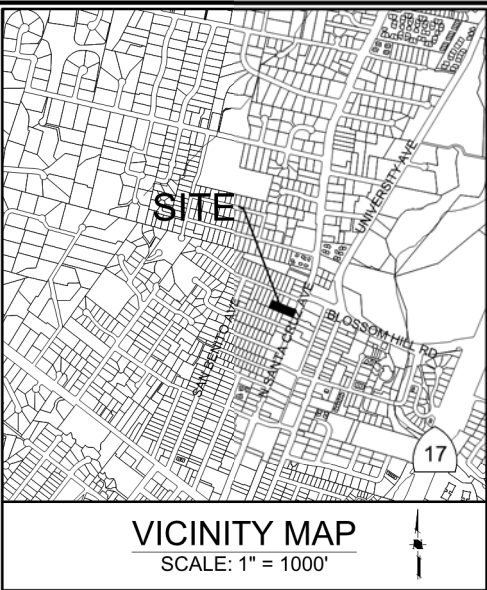


S:\PROJECTS\686200\PL\686200EX.DWG

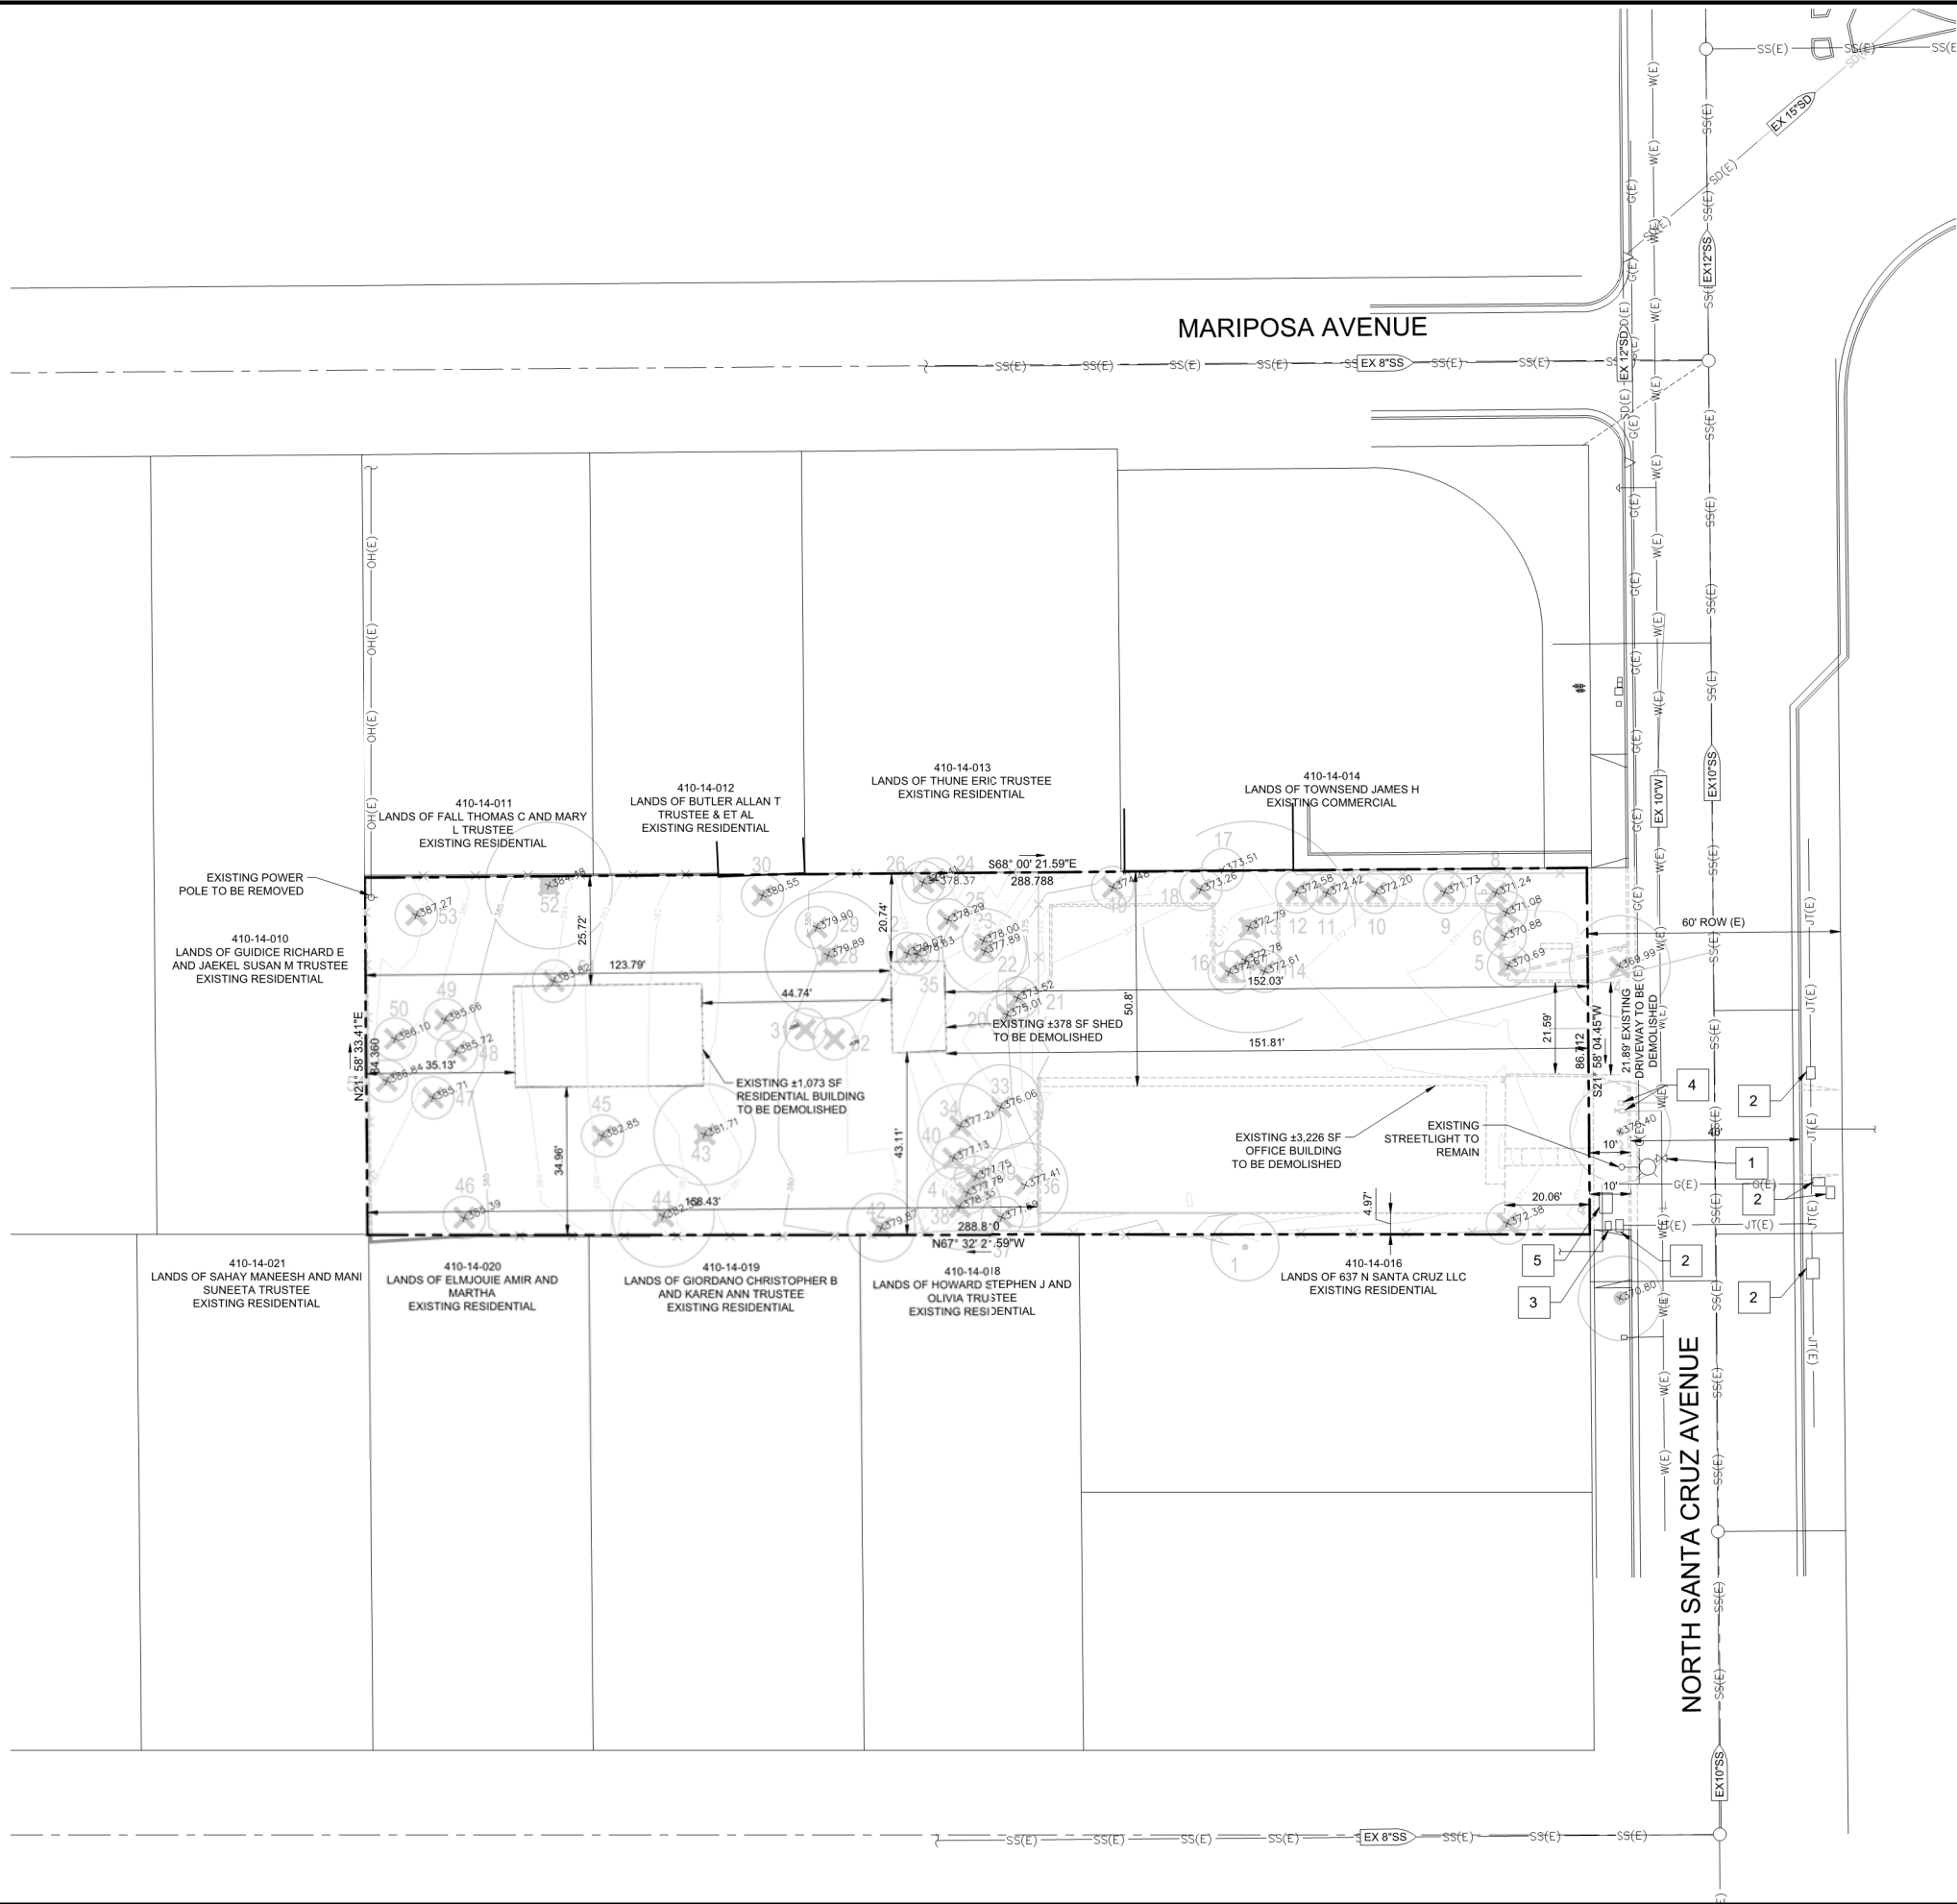

LEGEND


PROJECT BOUNDARY	---
STORM DRAIN PIPE	SD(E) SD(E)
SANITARY SEWER PIPE	SS(E) SS(E)
JOINT TRENCH	JT(E) JT(E)
WATER PIPE	W(E) W(E) W(E)
TREE TO BE REMOVED (SEE LANDSCAPE PLANS)	X
OVERHEAD ELECTRICAL LINE	OH(E) OH(E)
GAS LINE	G(E) G(E) G(E)

NOTES

- ALL EXISTING BUILDINGS AND SURFACE IMPROVEMENTS TO BE DEMOLISHED UNLESS OTHERWISE NOTED.
- TREE NUMBERS SHOWN ON TENTATIVE MAP MATCH THE PROVIDED ARBORIST REPORT PREPARED BY HMM ON JUNE 21, 2024. ARBORIST REPORT LISTS TREE COMMON NAME, BOTANICAL NAME, DIAMETER AT BREAST HEIGHT, ETC. SHOWN CANOPY OUTLINES MATCHES THAT LISTED IN THE ARBORIST REPORT. EXISTING GRADES AT BASE ARE SHOWN.

EXISTING UTILITIES LEGEND

- EXISTING WATER VALVE
- EXISTING ELECTRICAL BOX
- EXISTING TELEVISION BOX
- EXISTING WATER METER
- EXISTING GAS BOX

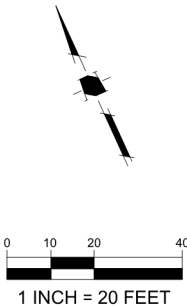

647 N SANTA CRUZ AVE


DESIGN REVIEW & TENTATIVE MAP

S-24-060, U-24-018, M-24-020

8/18/2025	PER TOWN COMMENTS
2/17/2025	PER TOWN COMMENTS

NO	DATE	DESCRIPTION
PROJECT NO:	6862.00	
CAD DWG FILE:	686200EX.DWG	
DESIGNED BY:	XXX	
DRAWN BY:	XXX	
CHECKED BY:		
DATE:	OCTOBER 22, 2024	
SCALE:	AS SHOWN	
© HMM		

EXISTING CONDITIONS/ DEMOLITION PLAN

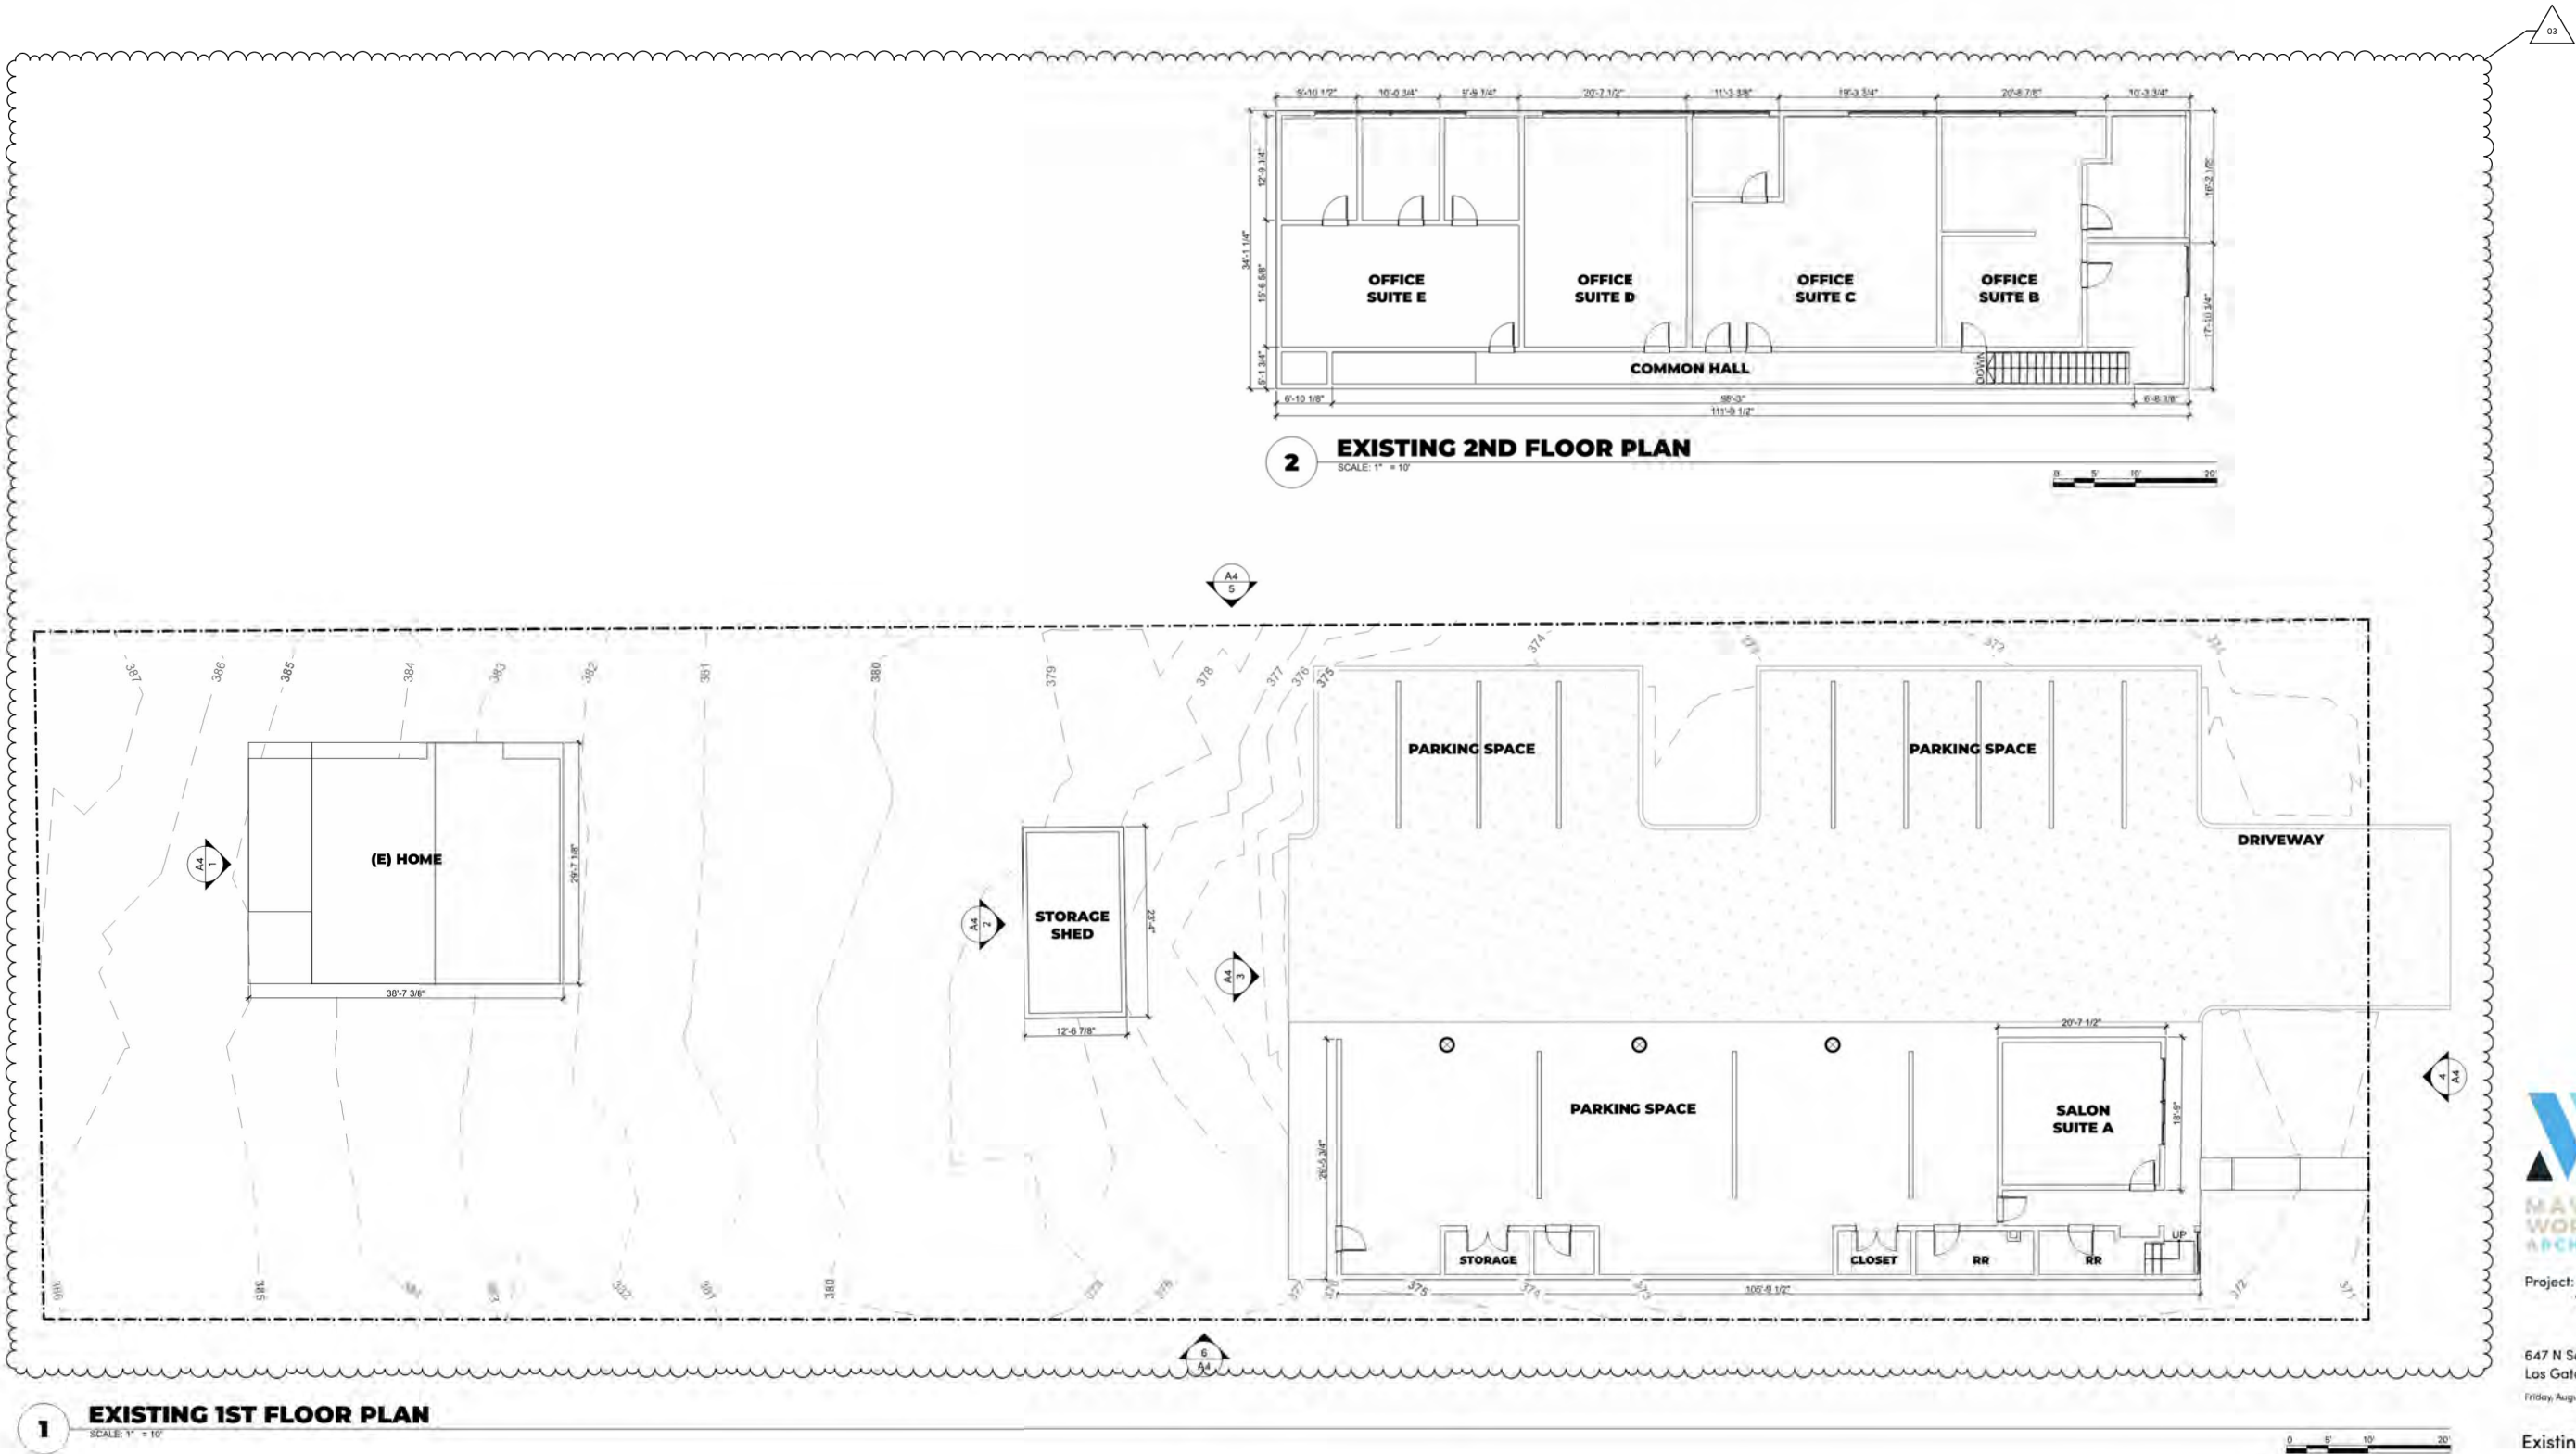

Project: **Villa Santa Cruz**
647 N Santa Cruz Ave
Los Gatos, CA 95030
Friday, August 15, 2025

Existing Floor Plan