


Los Gatos , CA 95030

											
<i>Nahsa Ahmadi</i>											
DATE:											
It is the responsibility of the contractor to visit the job site, examine and verify all existing conditions, framing, heights, dimensions, grades, conditions at the site prior to starting the construction work. Contractors should report all discrepancies and modified field conditions to the architect/engineer in writing. Contractor shall verify all discrepancies and omissions. contractor may contact architect/engineer for any questions details, specifications and clarifications. the architect/engineer shall not be responsible for any short coming on the part of the contractor or any error caused by the contractor as a result of lack of planning and/or foresight. Contractor may provide only preliminary bids based on this plan, if this is not approved and stamped by the city. Final bids or construction shall be based on approved plans by the city if no general contractors retained for the job, knowledgeable project manager, job supervisor to act as his agent and assume all responsibilities. ONLY STAMPED DRAWINGS APPROVED BY THE BUILDING DEPARTMENT ARE FINAL. NO OTHER PLANS SHALL BE USED											
Sheet Name: COVER SHEET											
PROJECT ADDRESS: 241 Los Gatos Blvd Los Gatos , CA 95030											
CLIENT NAME: Nima Rouhi											
SCALE: SHEET A100											

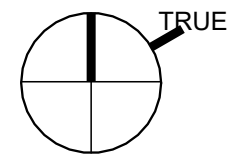

Nahsa Ahmadi

DATE:																			
REVISIONS:																			

It is the responsibility of the ontractor to visit the job site, examine and erify all existing conditions, framing, heights, dimentions, grades, conditions at the site prior to starting the construction work. Contractorshould report all discrepancies and modified field conditions to the architect/engineer in writing. Contractor shall verify all discrepancies and omissions. contractor may contact architect/engineer for any questions details, specifications and clarifications.the architect/engineer shall not be responsible for any short coming on the part of the contractor or any error caused by the contractor as a result of lack of planning and/or foresight.Contractor may provide only preliminary bids based on this plan, if this is notapproved and stamped by the city.Final bids or construction shall be based on approved plans by the city if no general contractors retained for the job, knowledgeable project manager, job supervisor to act as his agent and assume all responsibilities. **ONLY STAMPED DRAWINGS APPROVED BY THE BUILDING DEPARTMENTARE FINAL.NO OTHER PLANS SHALL BE USED**

Sheet Name:
SITE PLAN

PROJECT ADDRESS:
**241 Los Gatos Blvd
Los Gatos , CA 95030**


CLIENT NAME:
NIMA


SCALE:
As indicated

SHEET
A-101

Key Notes:

- 1 EXISTING ROOF BOUNDARY
- 2 EXTERIOR WALL BOUNDARY
- 3 EXISTING CONCRETE PAVING
- 4 EXISTING LANDSCAPE AND TREE
- 5 EXISTING WOODEN DECK
- 6 EXISTING GATE
- 7 EXISTING GARAGE
- 8 EXISTING ENCLOSED STORAGE
- 9 EXISTING LEMON TREE
TRUNK DIAMETER:3"
HEIGHT: APPROX. 10'
DRIP LINE : APPROX. 8'

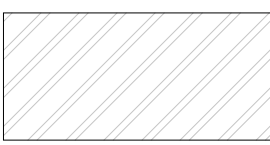-  EXISTING BUILDING BOUNDARY
-  EXISTING GARAGE BOUNDARY
-  EXISTING STORAGE BOUNDARY

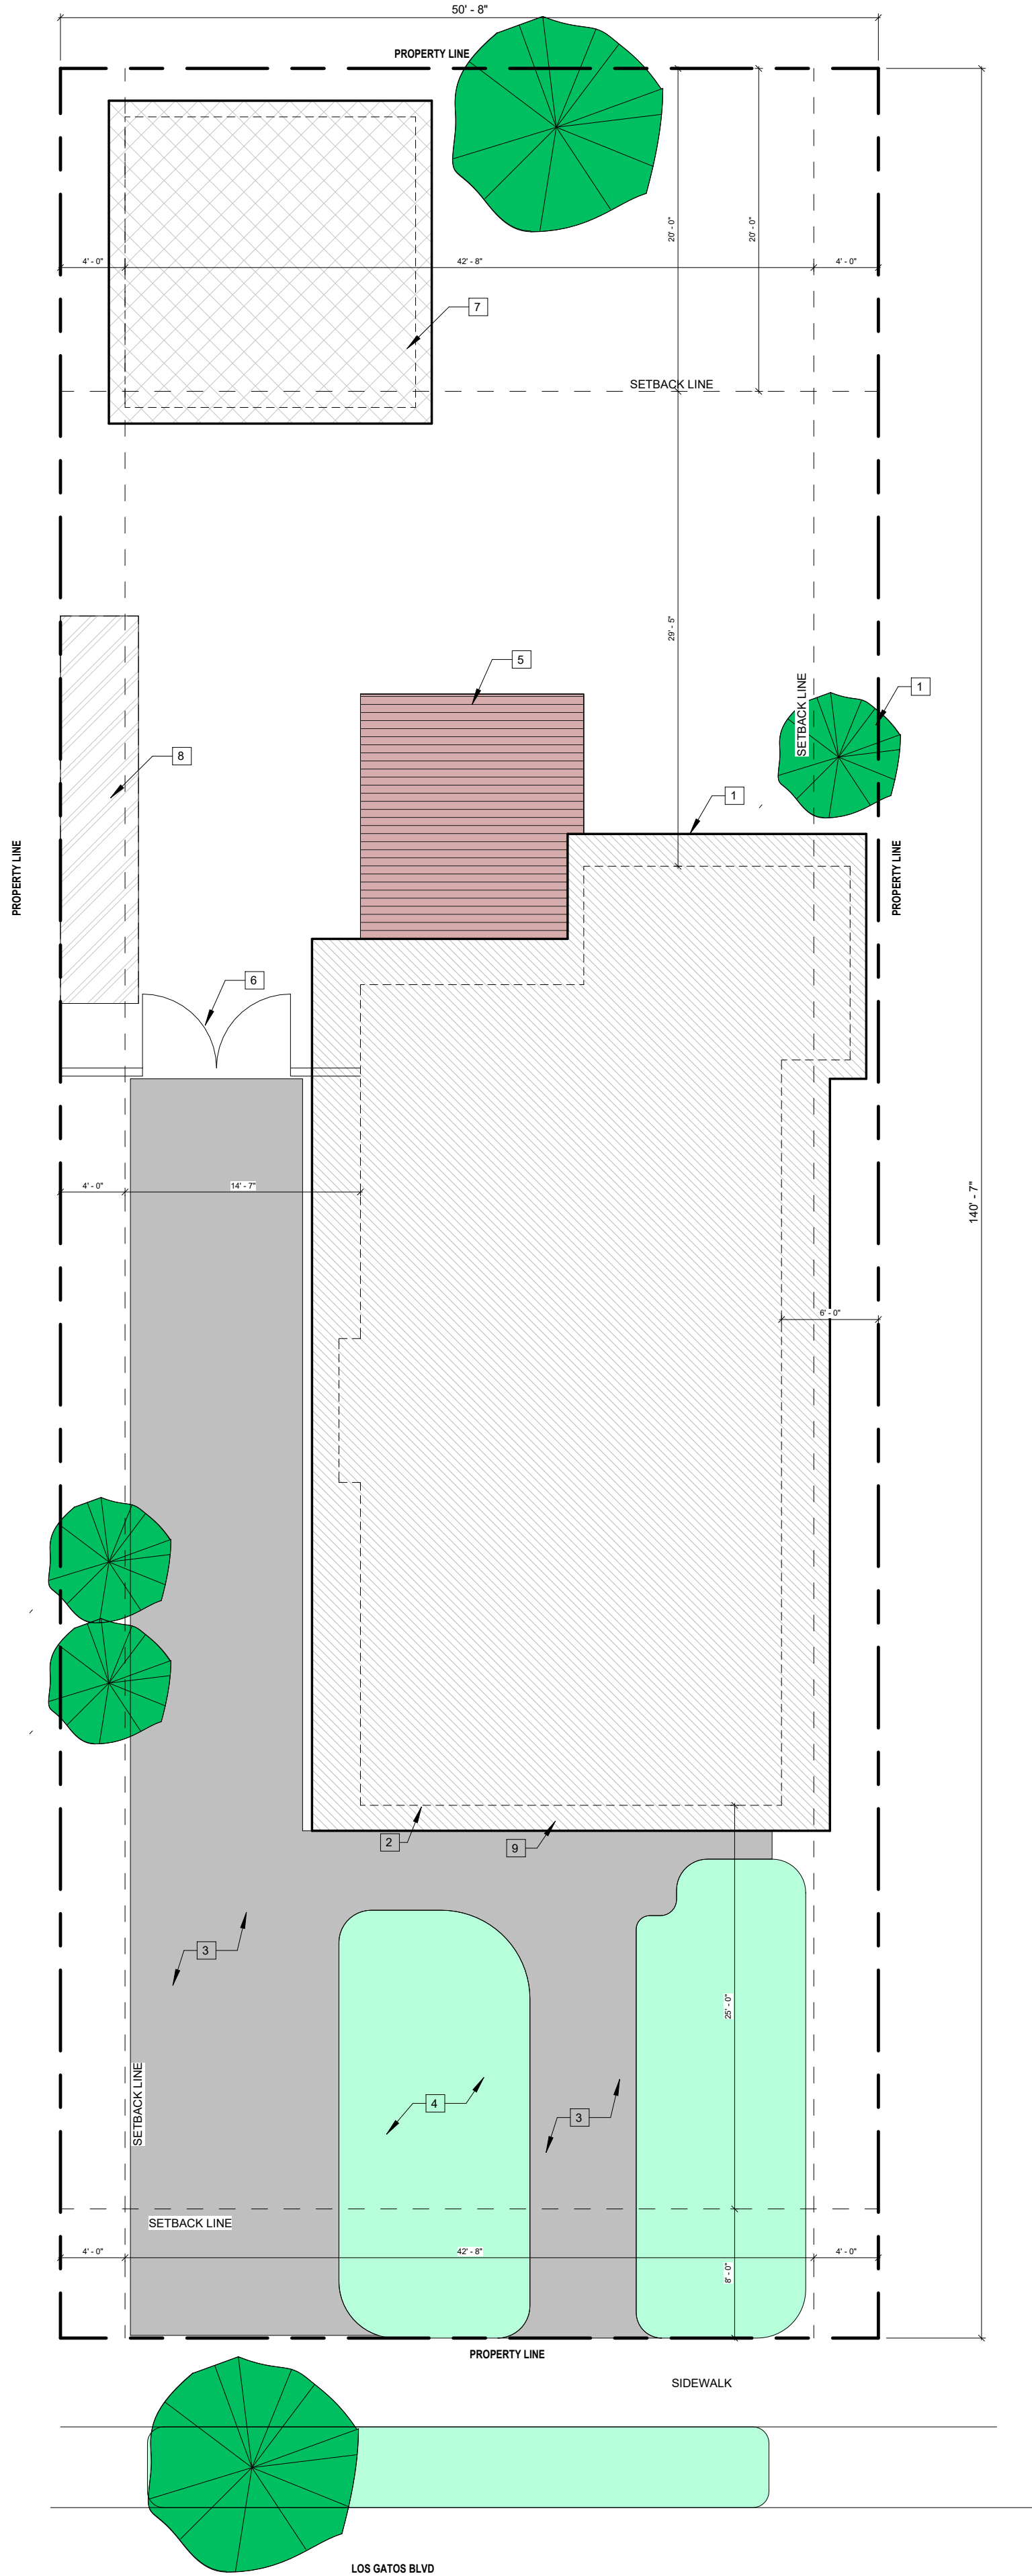

1 EXISTING SITE PLAN
1/8" = 1'-0"



Nahsa Ahmadi

Existing Window Schedule				
Model	Count	Width	Height	Sill Height
W1	1	6' - 0"	4' - 0"	3' - 0"
W2	2	6' - 0"	4' - 0"	2' - 2"
W4	2	3' - 0"	5' - 0"	2' - 0"
W5	2	2' - 0"	3' - 0"	4' - 0"
W6	2	5' - 0"	3' - 0"	4' - 0"
W7	3	3' - 0"	3' - 0"	4' - 0"
W8	1	5' - 5"	3' - 0"	6' - 9"
W9	1	4' - 0"	4' - 7"	5' - 0"

- 1

EXISTING WALL, OR PORTION OF WALL, TO REMAIN.
- 2

EXISTING HVAC TO REMAIN.
- 3

EXISTING GAS METERC TO REMAIN.
- 4

EXISTING WATER METER TO REMAIN.
- 5

EXISTING ELECTRICAL PANEL TO REMAIN.
- 6

EXISTING STAIRS TO REMAIN.
- 7

EXISTING WOODEN DECK TO REMAIN.
- 8

EXISTING WINDOW TO REMAIN
- 9

EXISTING DOOR TO REMAIN
- 10

REPLACE WINDOW - SAME SIZE & SAME LOCATION
- 11

REMOVE EXISTING WINDOW , CLOSE IN WALL

DATE:

REVISIONS:

It is the responsibility of the ontractor to visit the job site, examine and erify all existing conditions, framing, heights, dimentions, grades, conditions at the site prior to starting the construction work. Contractorshould report all discrepancies and modified field conditions to the architect/engineer in writing. Contractor shall verify all discrepancies and omissions. contractor may contact architect/engineer for any questions details, specifications and clarifications.the architect/engineer shall not be responsible for any short coming on the part of the contractor or any error caused by the contractor as a result of lack of planning and/or foresight.Contractor may provide only preliminary bids based on this plan, if this is notapproved and stamped by the city.Final bids or construction shall be based on approved plans by the city if no general contractors retained for the job, knowledgeable project manager, job supervisor to act as his agent and assume all responsibilities. **ONLY STAMPED DRAWINGS APPROVED BY THE BUILDING DEPARTMENTARE FINAL.NO OTHER PLANS SHALL BE USED**

Sheet Name:

EXISTING & DEMOLITION FLOOR PLAN

PROJECT ADDRESS:

**241 Los Gatos Blvd
Los Gatos , CA 95030**

CLIENT NAME:


NIMA

SCALE:


1/4" = 1'-0"

SHEET

A-102

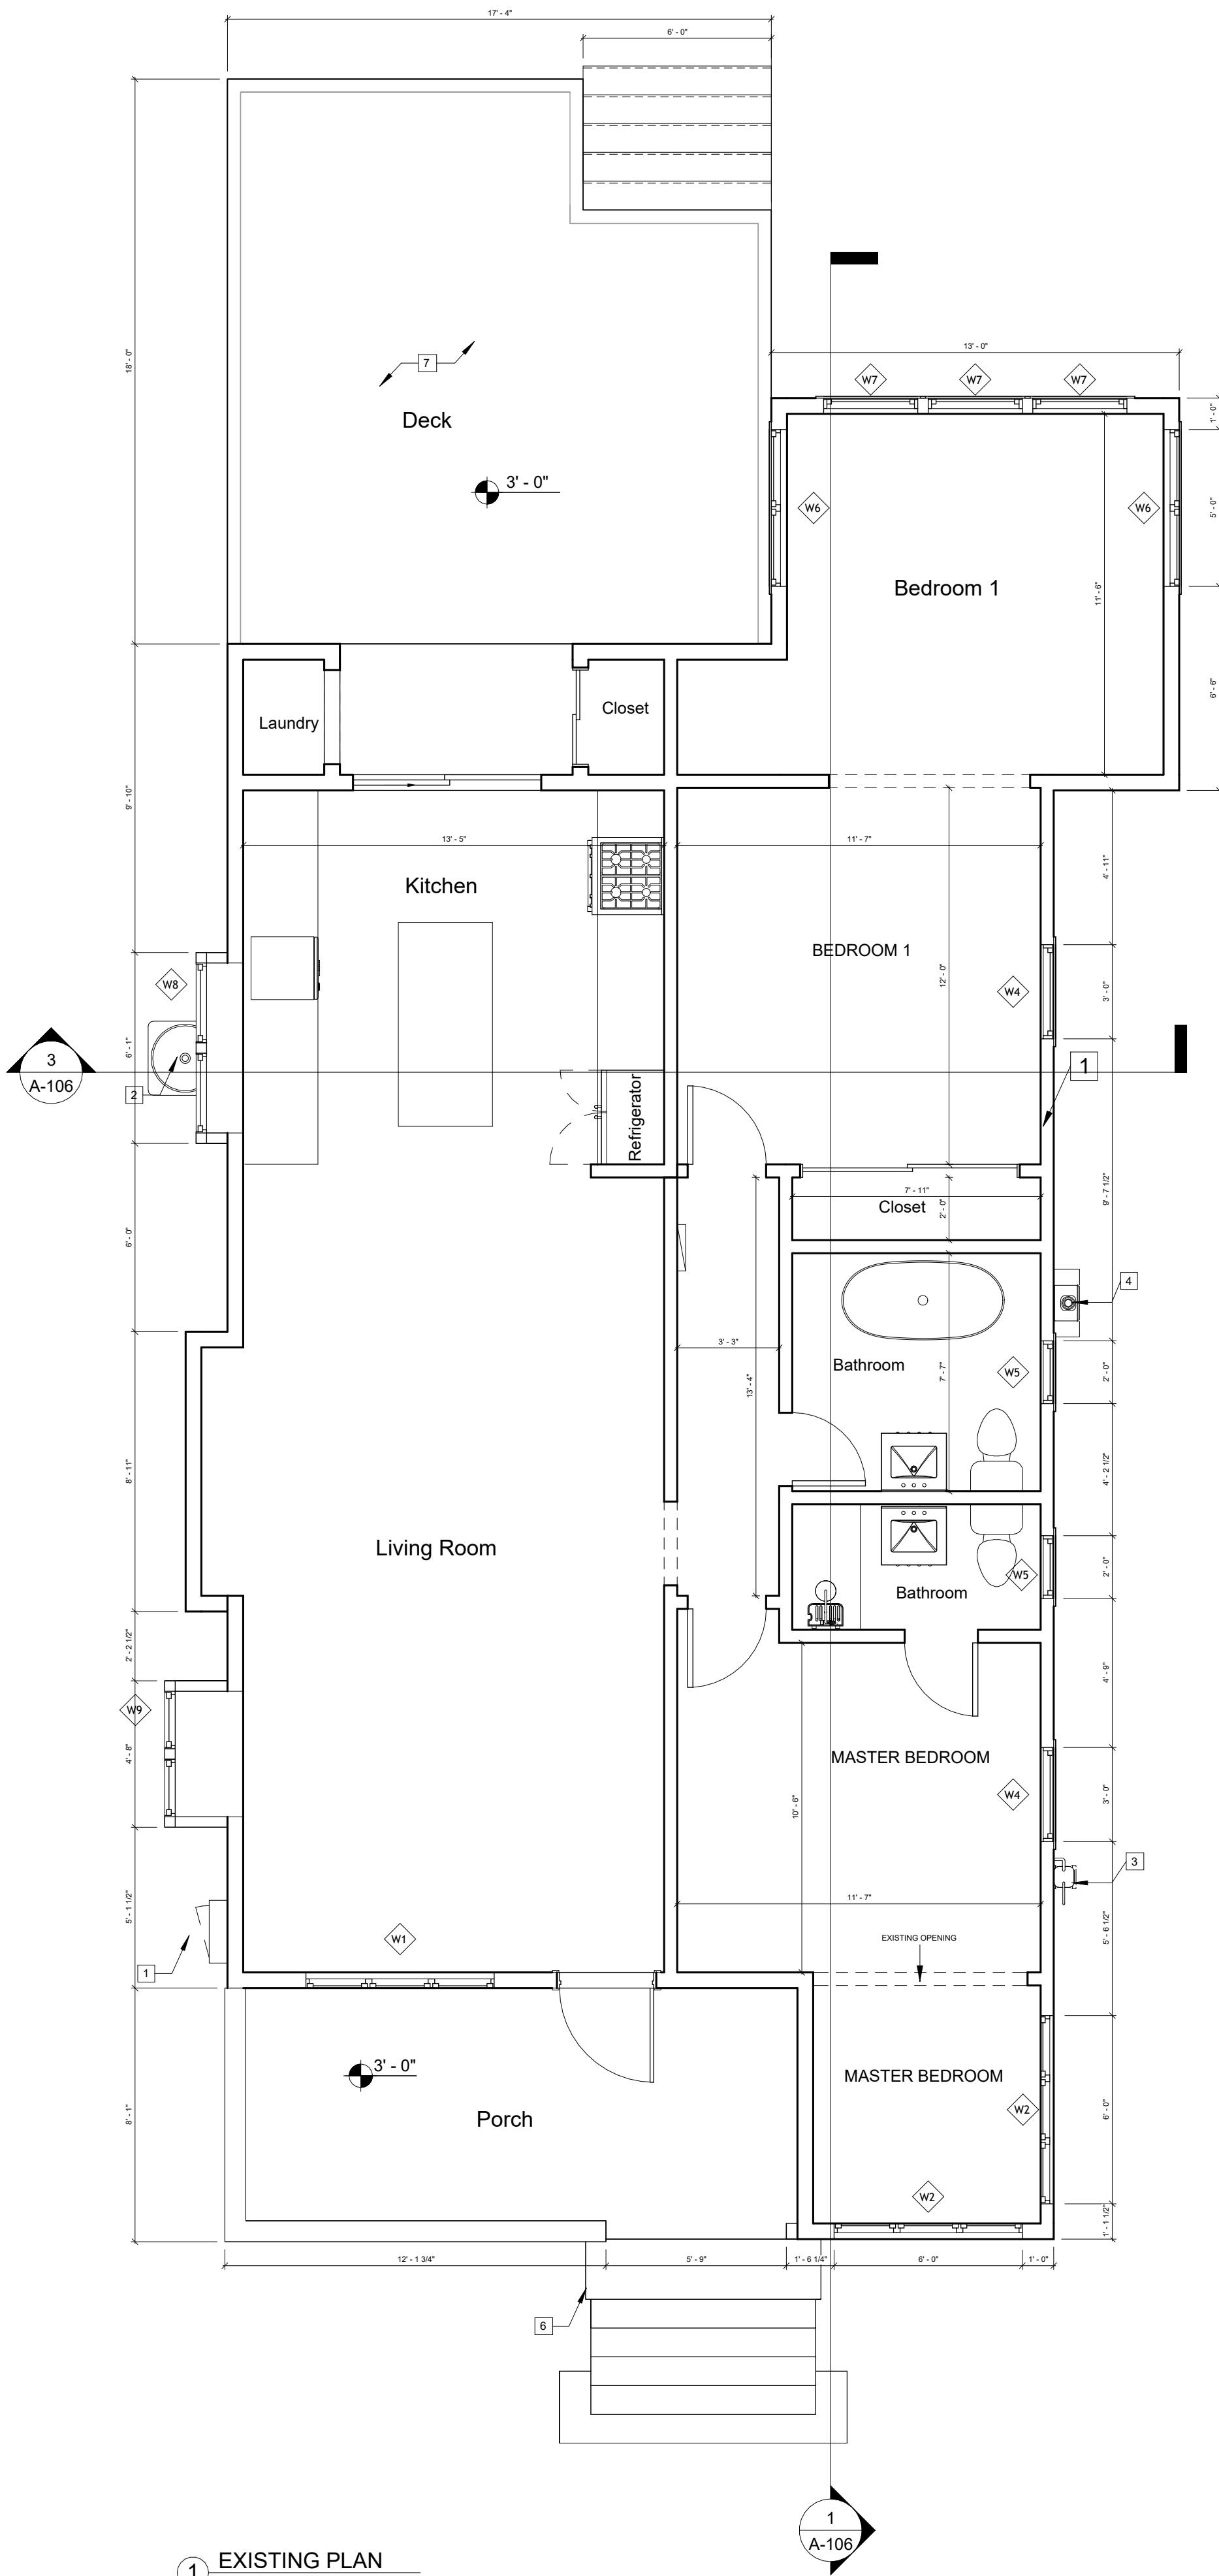

1 EXISTING PLAN
1/4" = 1'-0"

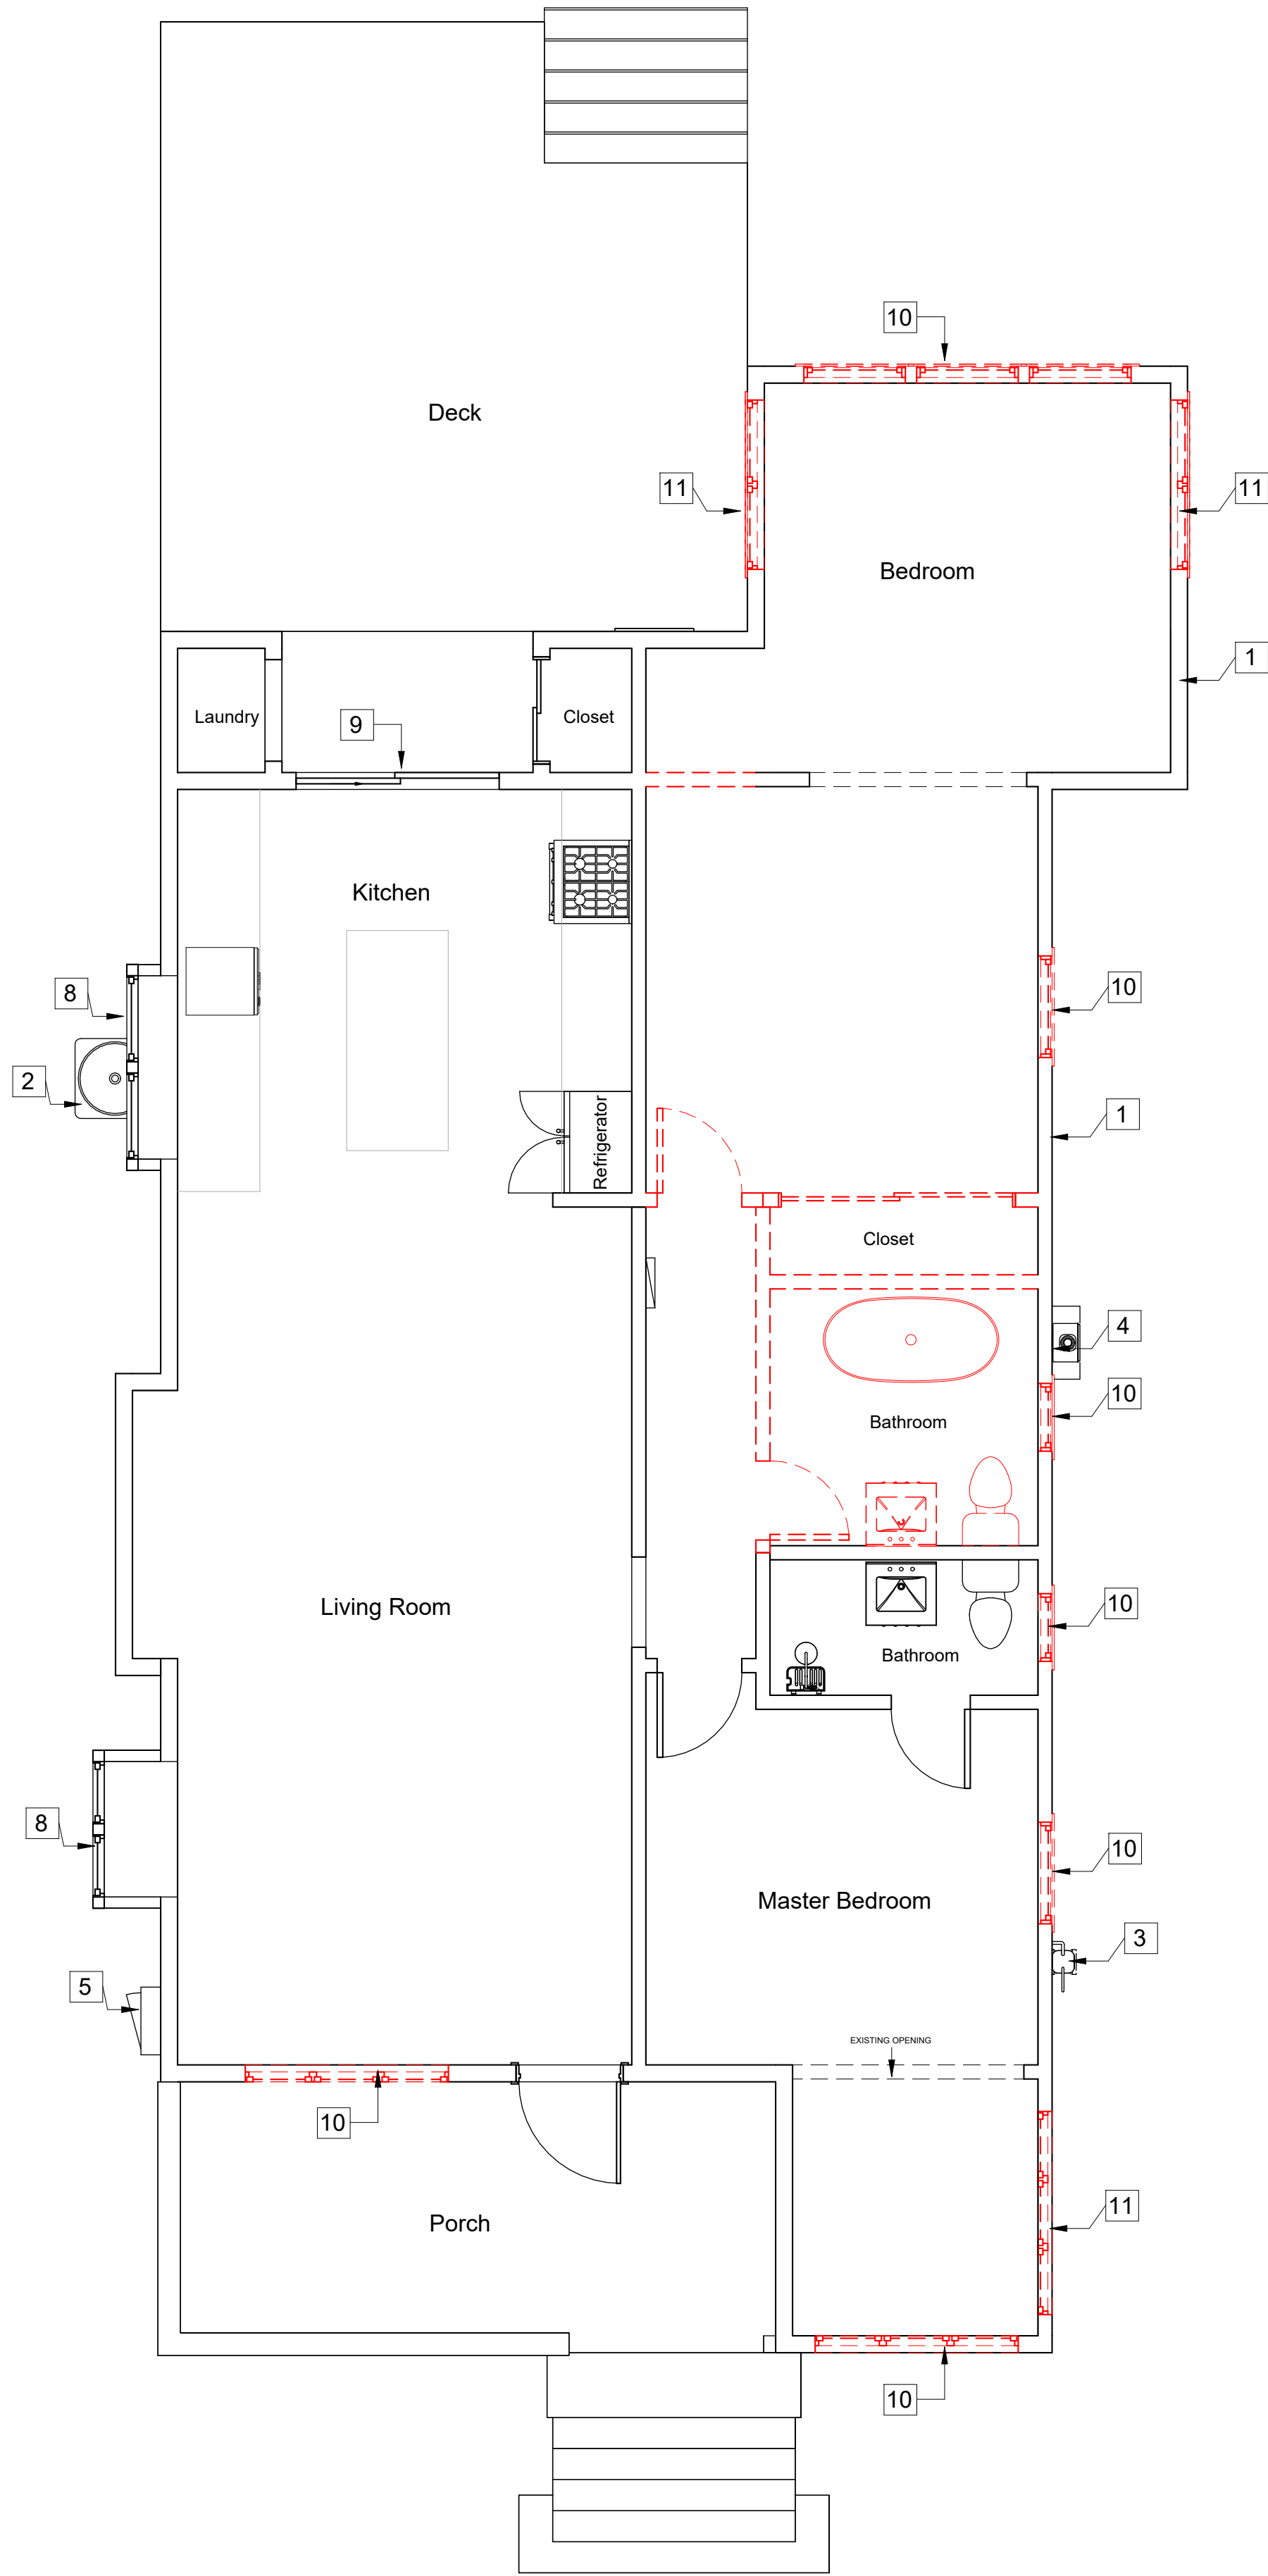



2 DEMOLITION PLAN
1/4" = 1'-0"



- 1 EXISTING WALL, OR PORTION OF WALL, TO REMAIN.
- 2 EXISTING HVAC TO REMAIN.
- 3 EXISTING GAS METER TO REMAIN.
- 4 EXISTING WATER METER TO REMAIN.
- 5 EXISTING ELECTRICAL PANEL TO REMAIN.
- 6 EXISTING STAIRS TO REMAIN.
- 7 EXISTING WOODEN DECK TO REMAIN.

- 1 EXISTING WALL, OR PORTION OF WALL, TO REMAIN.
- 2 EXISTING HVAC TO REMAIN.
- 3 EXISTING GAS METER TO REMAIN.
- 4 EXISTING WATER METER TO REMAIN.
- 5 EXISTING ELECTRICAL PANEL TO REMAIN.
- 6 EXISTING STAIRS TO REMAIN.
- 7 EXISTING WOODEN DECK TO REMAIN.

 

 - | | |
|---|---|
| CH | CEILING HEIGHT |
|  | SEE WINDOW SCHEDULES |
|  | SEE DOOR SCHEDULES |
|  | HARD-WIRED SMOKE
DETECTORS |
|  | CARBON
MONOXIDE
DETECTOR |
|  | ENERGY STAR (50 CFM)
VENTILATION FAN
MFG: PANASONIC
MODEL #: FV-07QL3
W/ HUMIDISTAT |
|  | ALL ITEM TO BE REMOVED |
|  | EXISTING WALLS |
|  | NEW WALLS 4" |

DATE:

REVISIONS:

It is the responsibility of the contractor to visit the job site, examine and verify all existing conditions, framing, heights, dimensions, grades, conditions at the site prior to starting the construction work. Contractor should report all discrepancies and modified field conditions to the architect/engineer in writing. Contractor shall verify all discrepancies and omissions. contractor may contact architect/engineer for any questions details, specifications and clarifications. the architect/engineer shall not be responsible for any short coming on the part of the contractor or any error caused by the contractor as a result of lack of planning and/or foresight. Contractor may provide only preliminary bids based on this plan, if this is not approved and stamped by the city. Final bids or construction shall be based on approved plans by the city if no general contractors retained for the job, knowledgeable project manager, job supervisor to act as his agent and assume all responsibilities.

**ONLY STAMPED DRAWINGS
APPROVED BY THE BUILDING
DEPARTMENT ARE FINAL. NO
OTHER PLANS SHALL BE USED**

Sheet Name:

PROPOSED FLOOR PLAN

PROJECT ADDRESS:

**241 Los Gatos Blvd
Los Gatos , CA 95030**

CLIENT NAME:

NIMA

SCALE:

$$1/4" = 1'-0"$$

SHEET

A-103




It is the responsibility of the contractor to visit the job site, examine and verify all existing conditions, framing, heights, dimensions, grades, conditions at the site prior to starting the construction work. Contractor should report all discrepancies and modified field conditions to the architect/engineer in writing. Contractor shall verify all discrepancies and omissions. contractor may contact architect/engineer for any questions details, specifications and clarifications. the architect/engineer shall not be responsible for any short coming on the part of the contractor or any error caused by the contractor as a result of lack of planning and/or foresight. Contractor may provide only preliminary bids based on this plan, if this is not approved and stamped by the city. Final bids or construction shall be based on approved plans by the city if no general contractors retained for the job, knowledgeable project manager, job supervisor to act as his agent and assume all responsibilities.




**ONLY STAMPED DRAWINGS
APPROVED BY THE BUILDING
DEPARTMENT ARE FINAL. NO
OTHER PLANS SHALL BE USED**

PROJECT ADDRESS:
241 Los Gatos Blvd
Los Gatos , CA 95030

SCALE: $1/4" = 1'-0"$

A-104

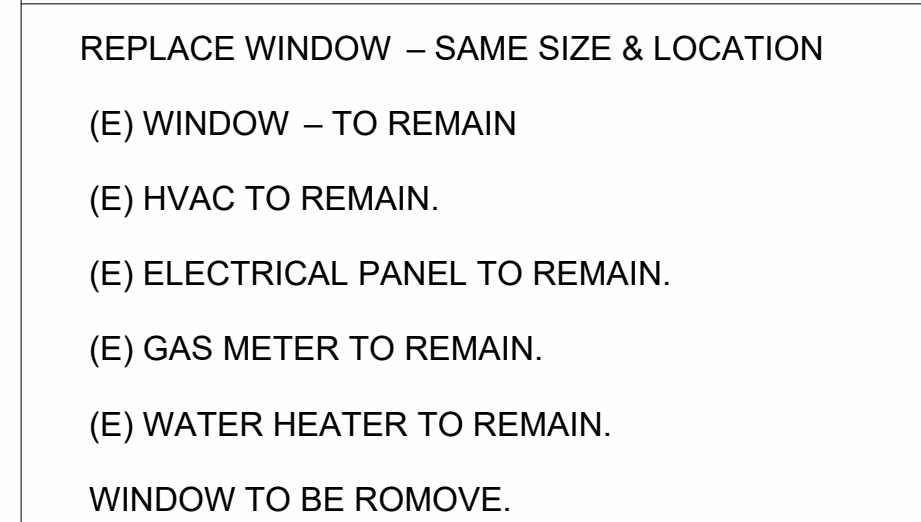


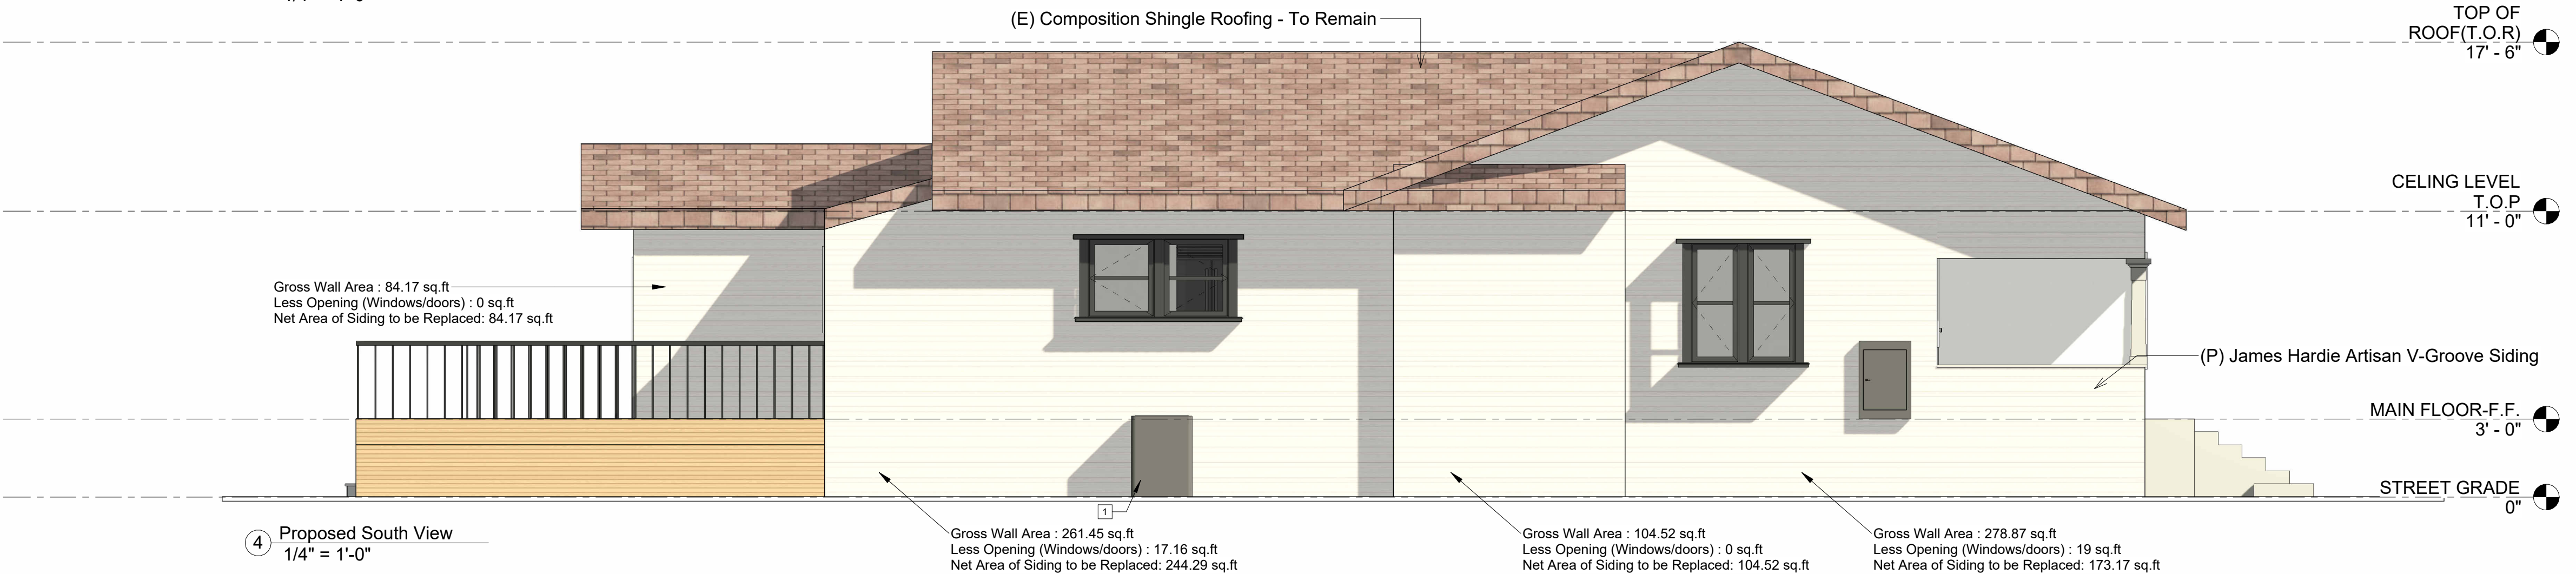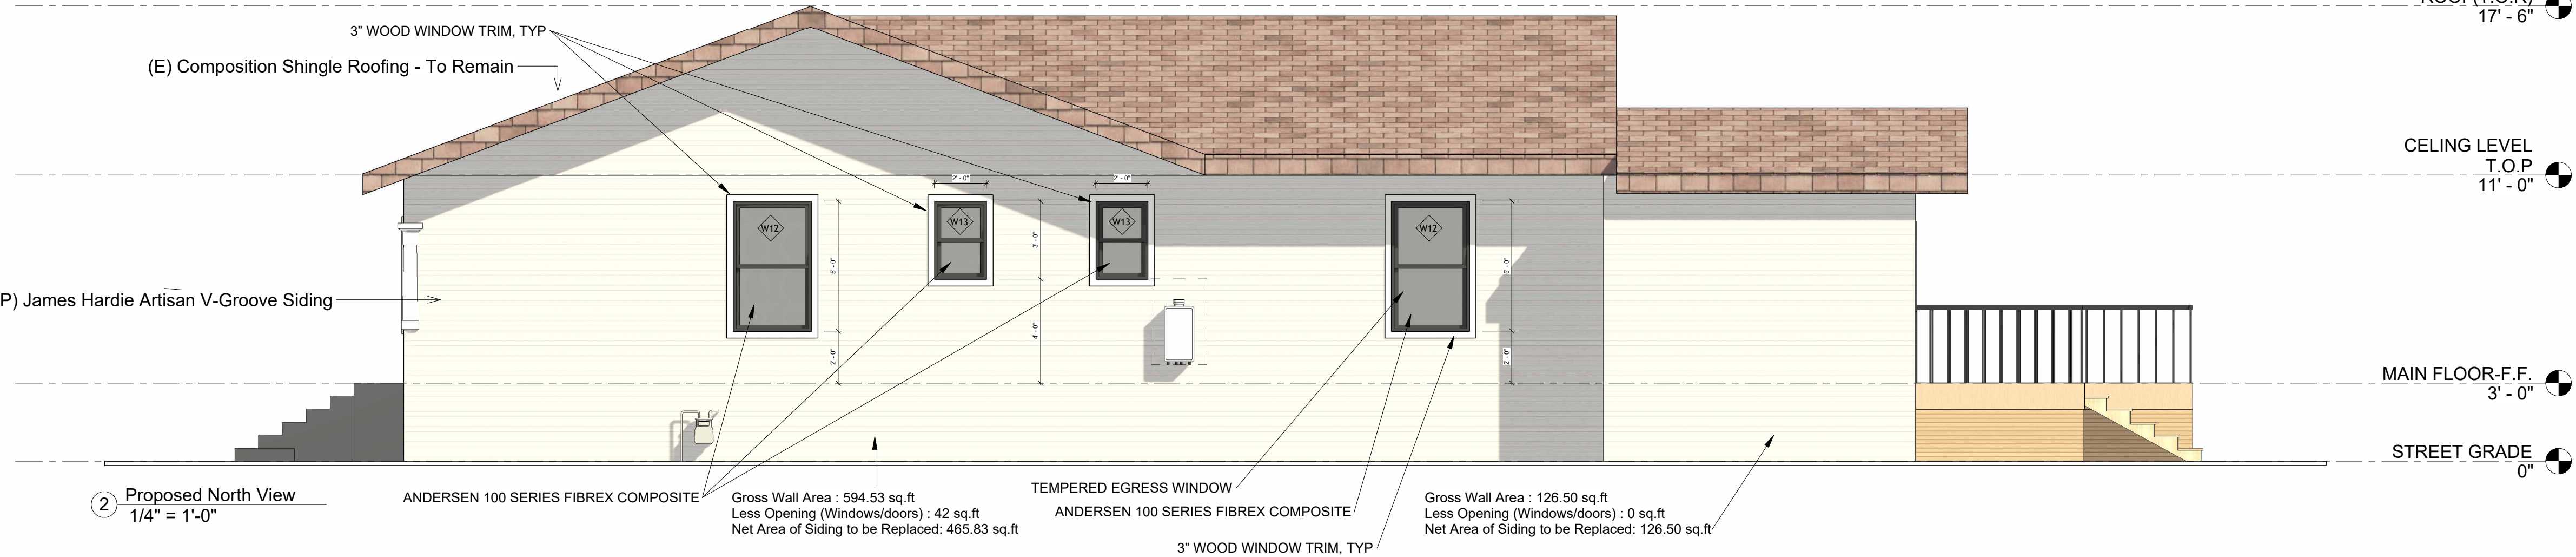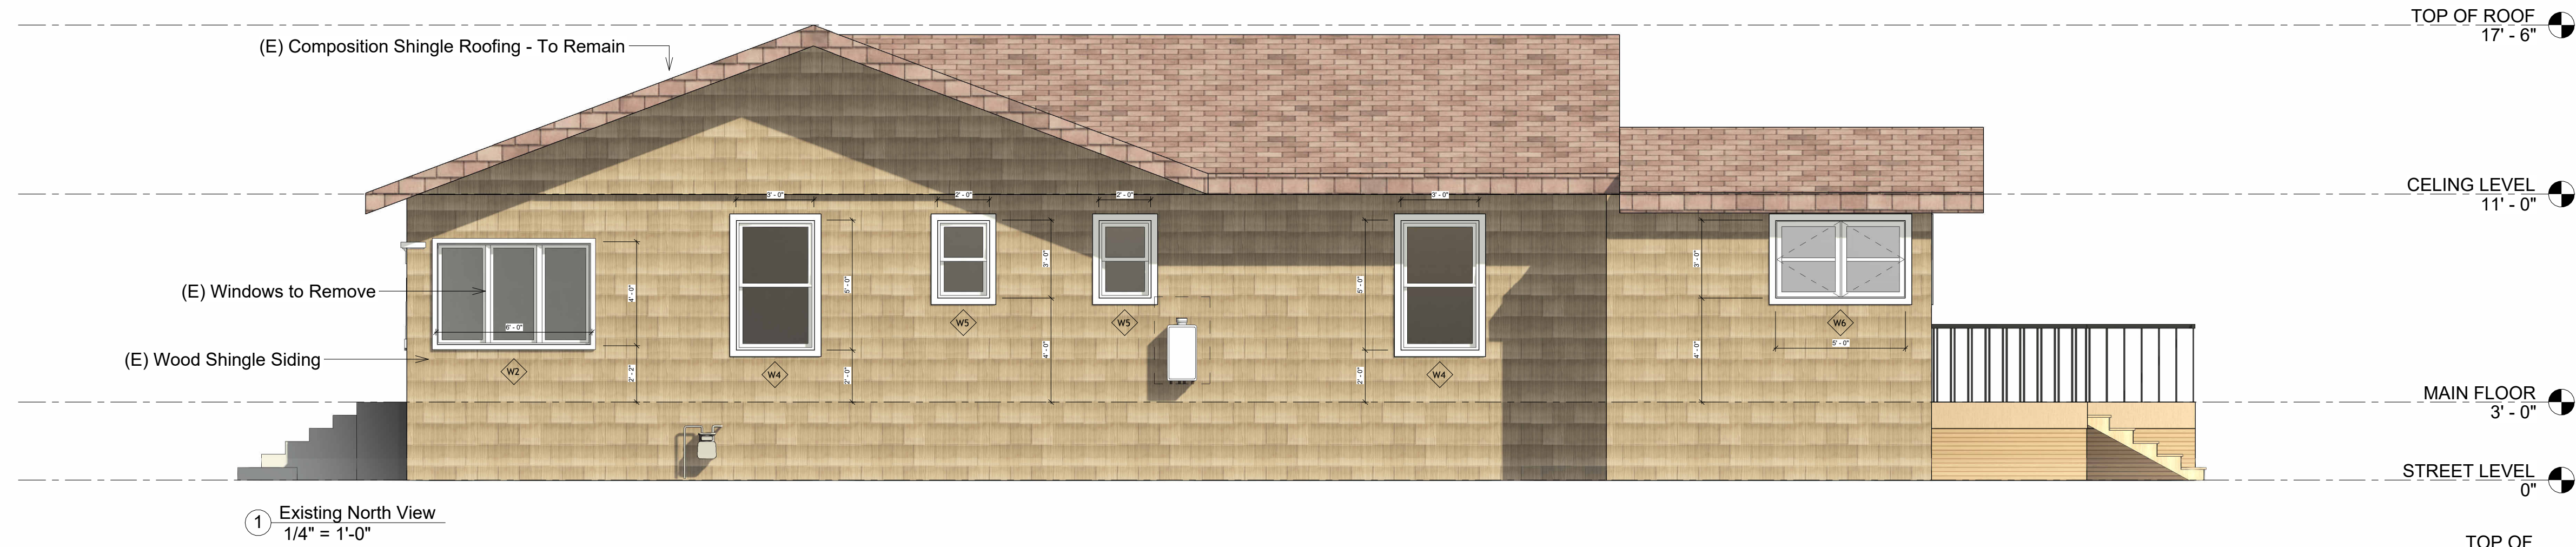

EXTERIOR WALL FINISH:

Proposed exterior siding replacement is consistent with the original architectural character and appearance of the existing residence. The proposed finish matches the existing horizontal siding profile and maintains compatibility with the historic exterior design of the home.

Existing underlying painted siding (white finish), as shown in reference photos, represents the original exterior material of the residence. The proposed siding replacement restores and maintains the original architectural intent without altering the historic character of the structure.

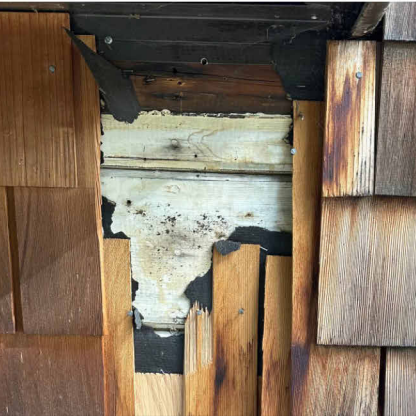

EXTERIOR WALL FINISH:

Horizontal Fiber-Cement V-Groove Siding (James Hardie Artisan Series or approved equal), smooth finish, factory primed and field painted. Non-combustible material. Install in accordance with manufacturer's installation instructions and applicable CRC requirements.



WINDOWS:

Andersen 100 series Fibrex composite Windows

KEY NOTE:

- REPLACE WINDOW – SAME SIZE & LOCATION
- (E) WINDOW – TO REMAIN
- (E) HVAC TO REMAIN.
- (E) ELECTRICAL PANEL TO REMAIN.
- (E) GAS METER TO REMAIN.
- (E) WATER HEATER TO REMAIN.
- WINDOW TO BE ROMOVE.



Nahsa Ahmadi

DATE:

REVISIONS:

It is the responsibility of the ontractor to visit the job site, examine and erify all existing conditions, framing, heights, dimentions, grades, conditions at the site prior to starting the construction work. Contractorshould report all discrepancies and modified field conditions to the architect/engineer in writing. Contractor shall verify all discrepancies and omissions. contractor may contact architect/engineer for any questions details, specifications and clarifications.the architect/engineer shall not be responsible for any short coming on the part of the contractor or any error caused by the contractor as a result of lack of planning and/or foresight.Contractor may provide only preliminary bids based on this plan, if this is notapproved and stamped by the city.Final bids or construction shall be based on approved plans by the city if no general contractors retained for the job, knowledgeable project manager, job supervisor to act as his agent and assume all responsibilities. **ONLY STAMPED DRAWINGS APPROVED BY THE BUILDING DEPARTMENTARE FINAL.NO OTHER PLANS SHALL BE USED**

Sheet Name:

EXISTING & PROPOSED ELEVATIONS (EAST & WEST

PROJECT ADDRESS:

**241 Los Gatos Blvd
Los Gatos , CA 95030**

CLIENT NAME:

NIMA

SCALE:

1/4" = 1'-0"

SHEET

A-105

[illegible]

Sheet Name:

**EXISTING &
PROPOSED SECTIONS**

CLIENT NAME:

NIMA

SHEET	A-106
-------	-------



REVISIONS:


Sheet Name:

PROJECT ADDRESS:

CLIENT NAME:

SCALE:

A-107

 



It is the responsibility of the contractor to visit the job site, examine and verify all existing conditions, framing, heights, dimensions, grades, conditions at the site prior to starting the construction work. Contractor should report all discrepancies and modified field conditions to the architect/engineer in writing. Contractor shall verify all discrepancies and omissions.

contractor may contact architect/engineer for any questions details, specifications and clarifications. the architect/engineer shall not be responsible for any short coming on the part of the contractor or any error caused by the contractor as a result of lack of planning and/or foresight. Contractor may provide only preliminary bids based on this plan, if this is not approved and stamped by the city. Final bids or construction shall be based on approved plans by the city if no general contractors retained for the job, knowledgeable project manager, job supervisor to act as his agent and assume all responsibilities.

**ONLY STAMPED DRAWINGS
APPROVED BY THE BUILDING
DEPARTMENT ARE FINAL. NO
OTHER PLANS SHALL BE USED**

PROJECT ADDRESS:
241 Los Gatos Blvd
Los Gatos , CA 95030


SCALE: $1/4" = 1'-0"$

SHEET

E1-1



Carbon monoxide alarms shall be interconnected so that activation of one alarm will activate all alarms within the dwelling unit.(CRCR315.5)

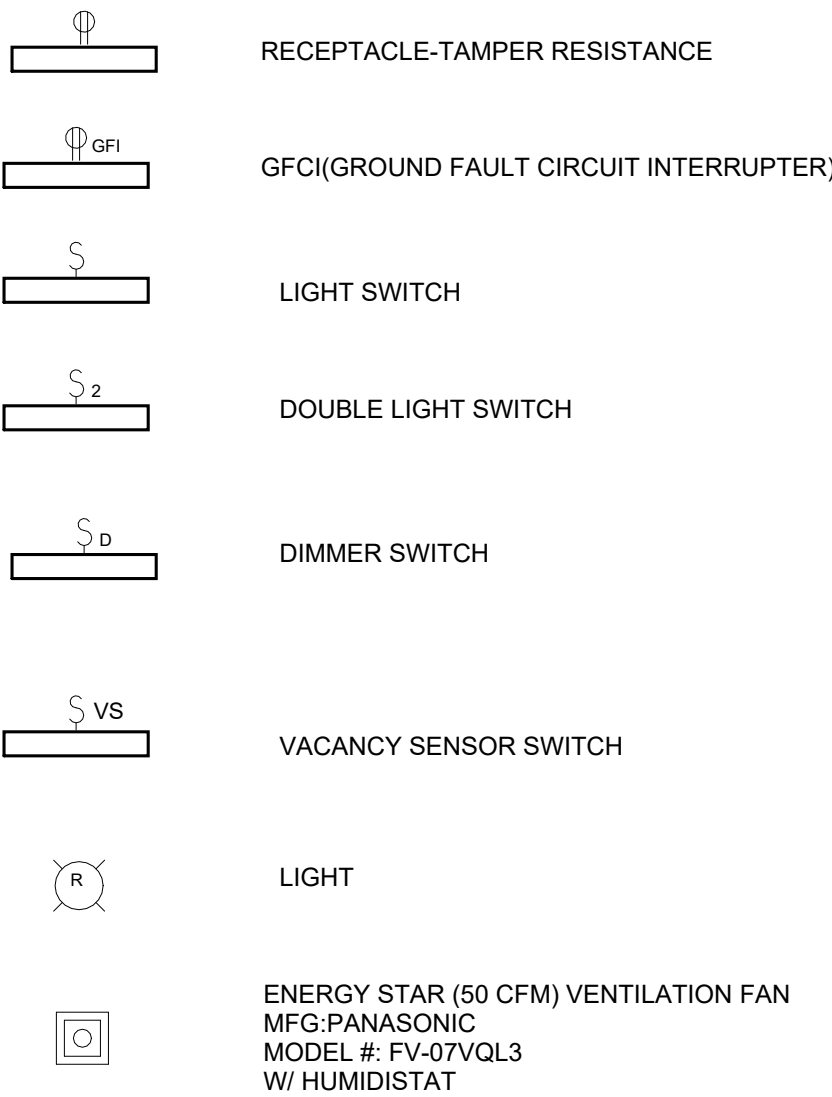

This Page Intentionally Left Blank