



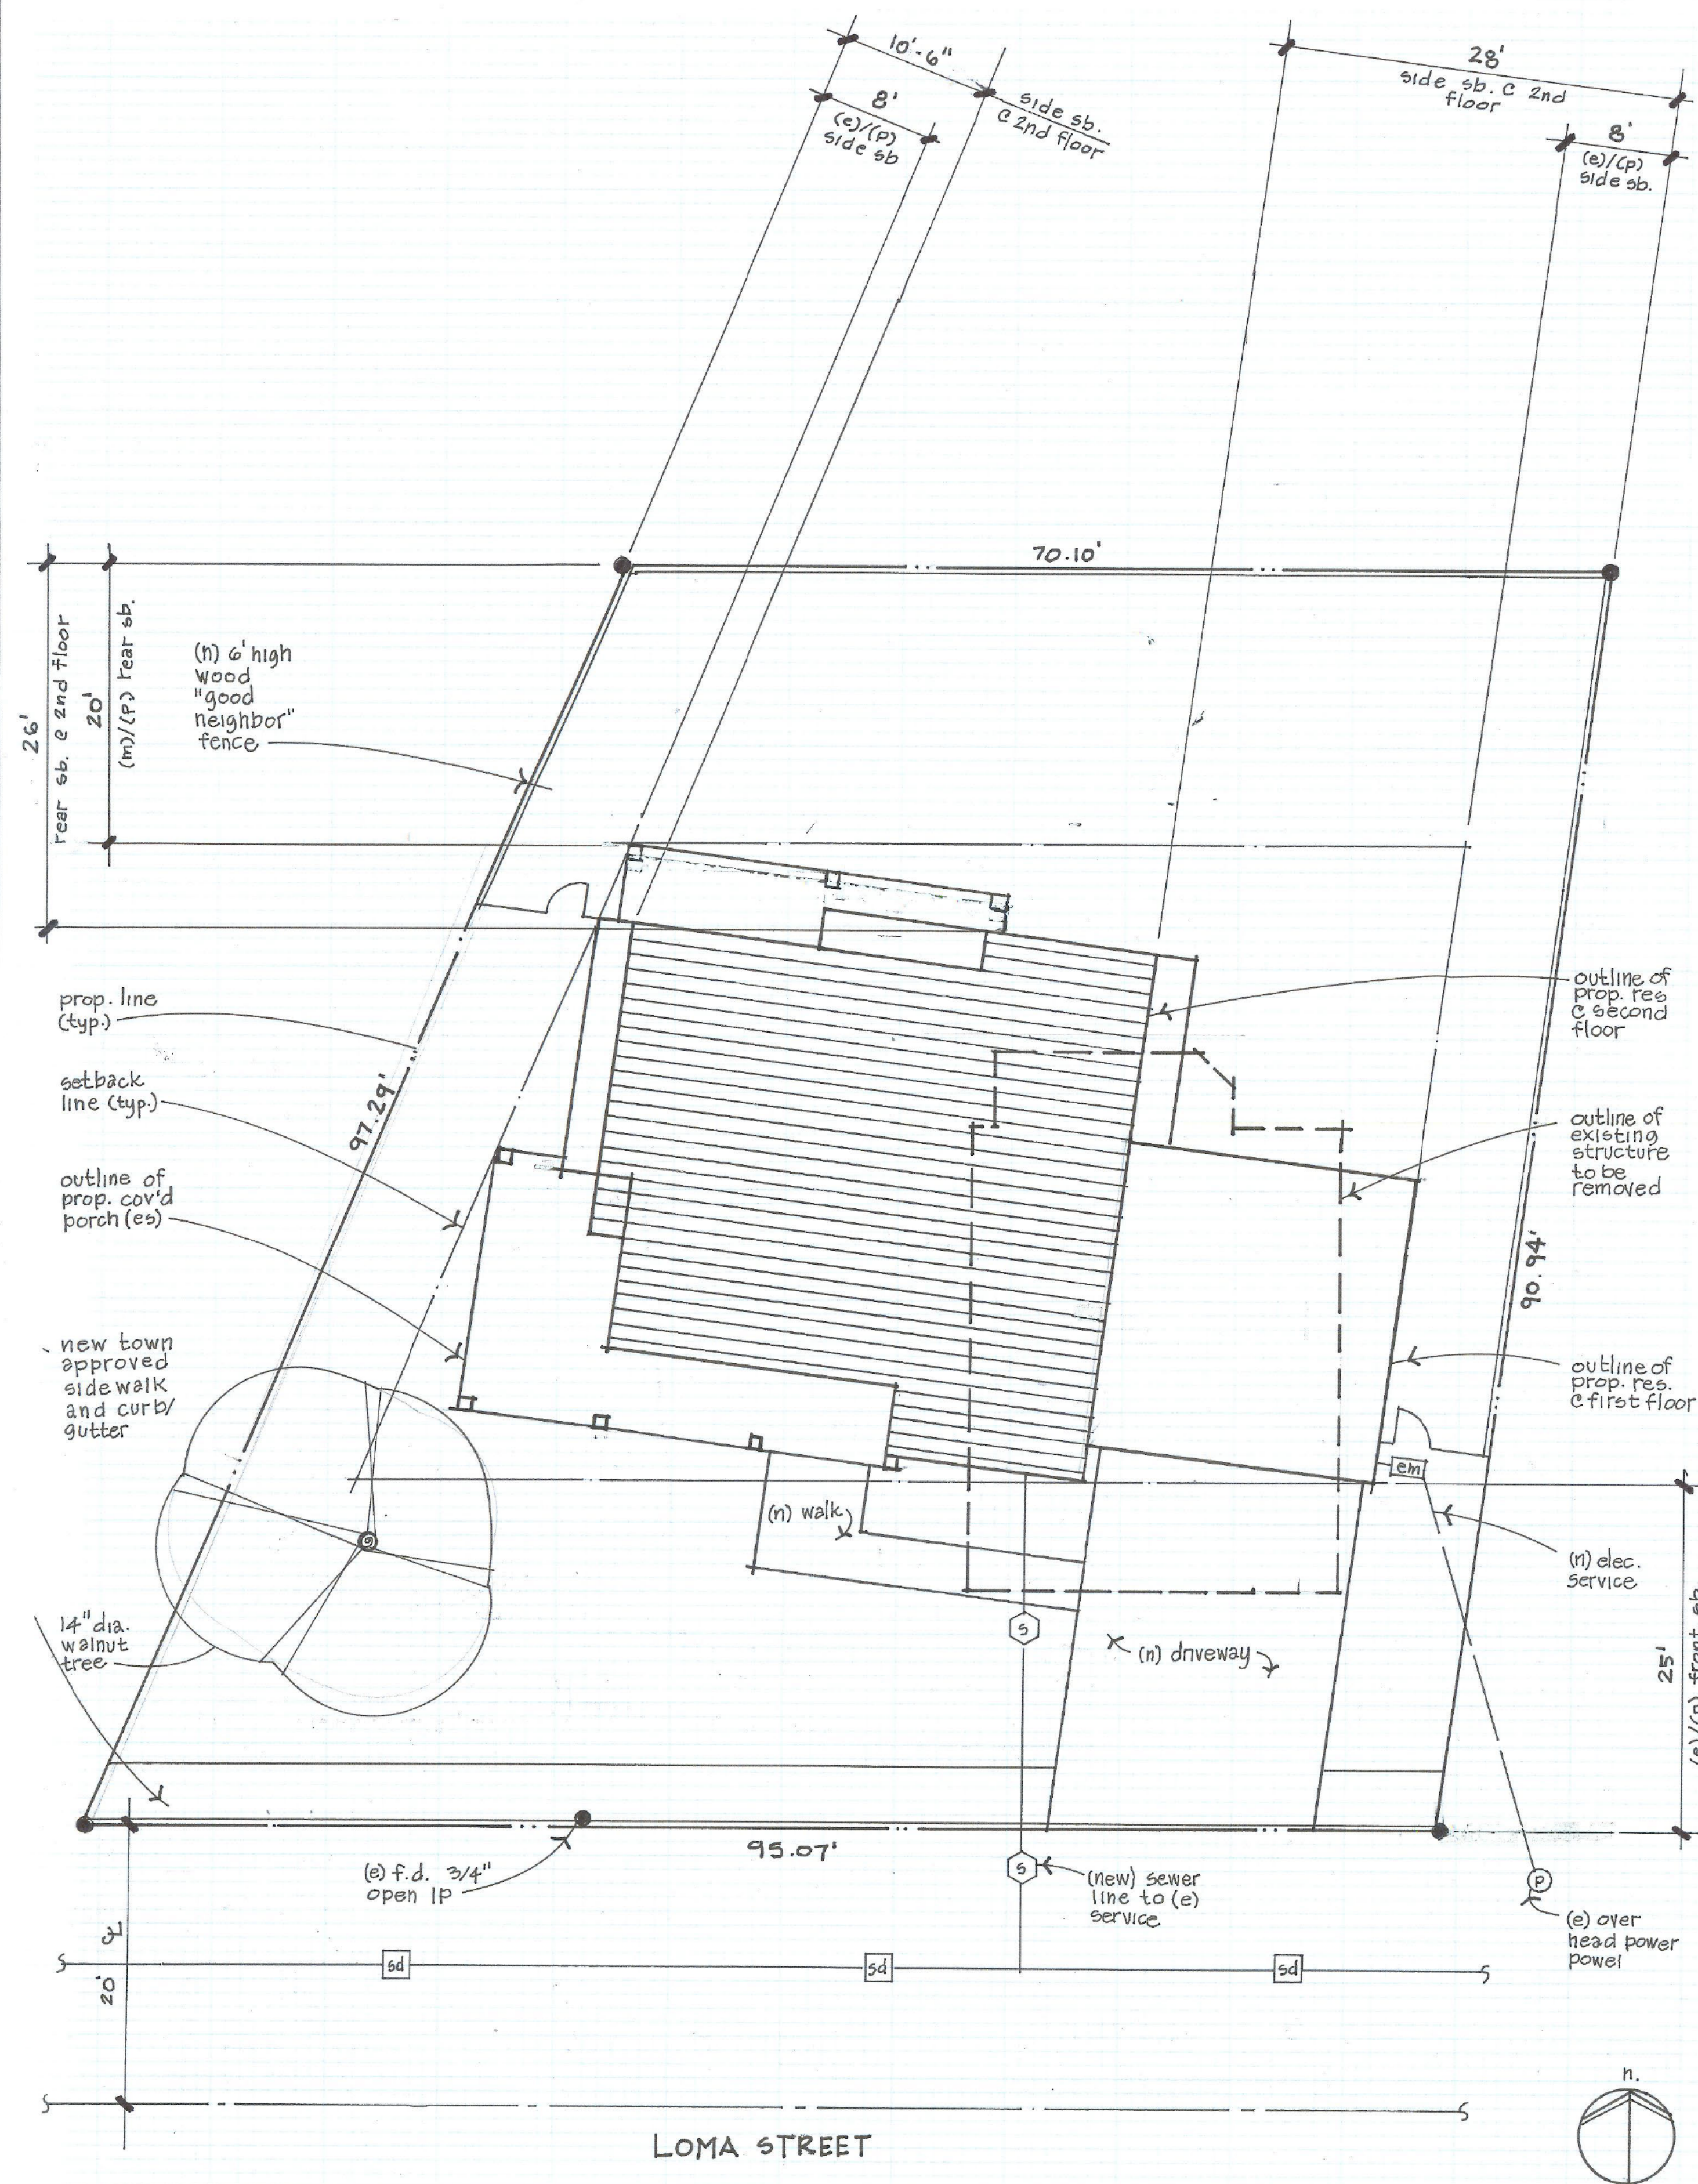

# ARCHITUTURAL SITE PLAN

Lot Area = 7,461 sq ft

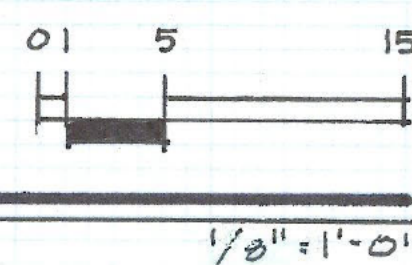


## SHEET INDEX

- A0 General Project Info./ Site Plan
- A1 Existing Floor Plan/ New Floor Plan/Roof Plan/Exterior Elevations
- A2 Streetscapes and Shadow Studies
- C1 Site Survey/Topo Map


## DRAWING SYMBOLS

- North Arrow
- Elevation Indicator
- Match Line
- Section Indicator


## VICINITY MAP

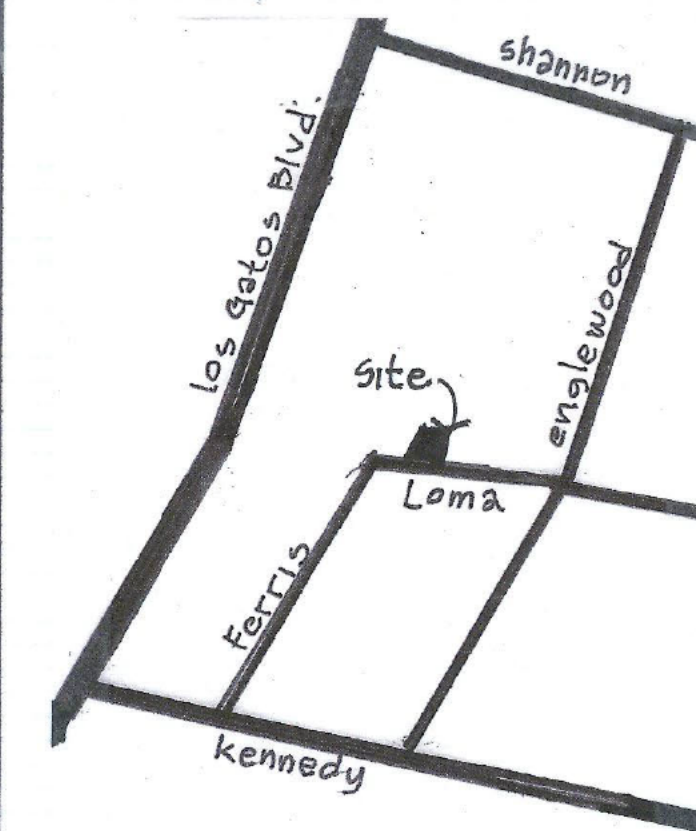

## LOCATION MAP

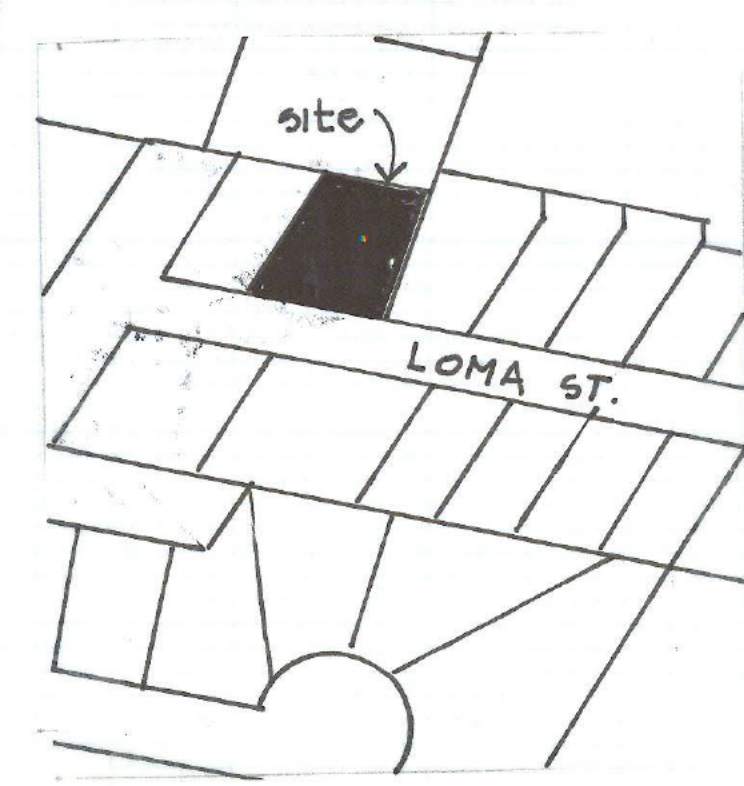

## SQUARE FOOTAGE CALCULATIONS

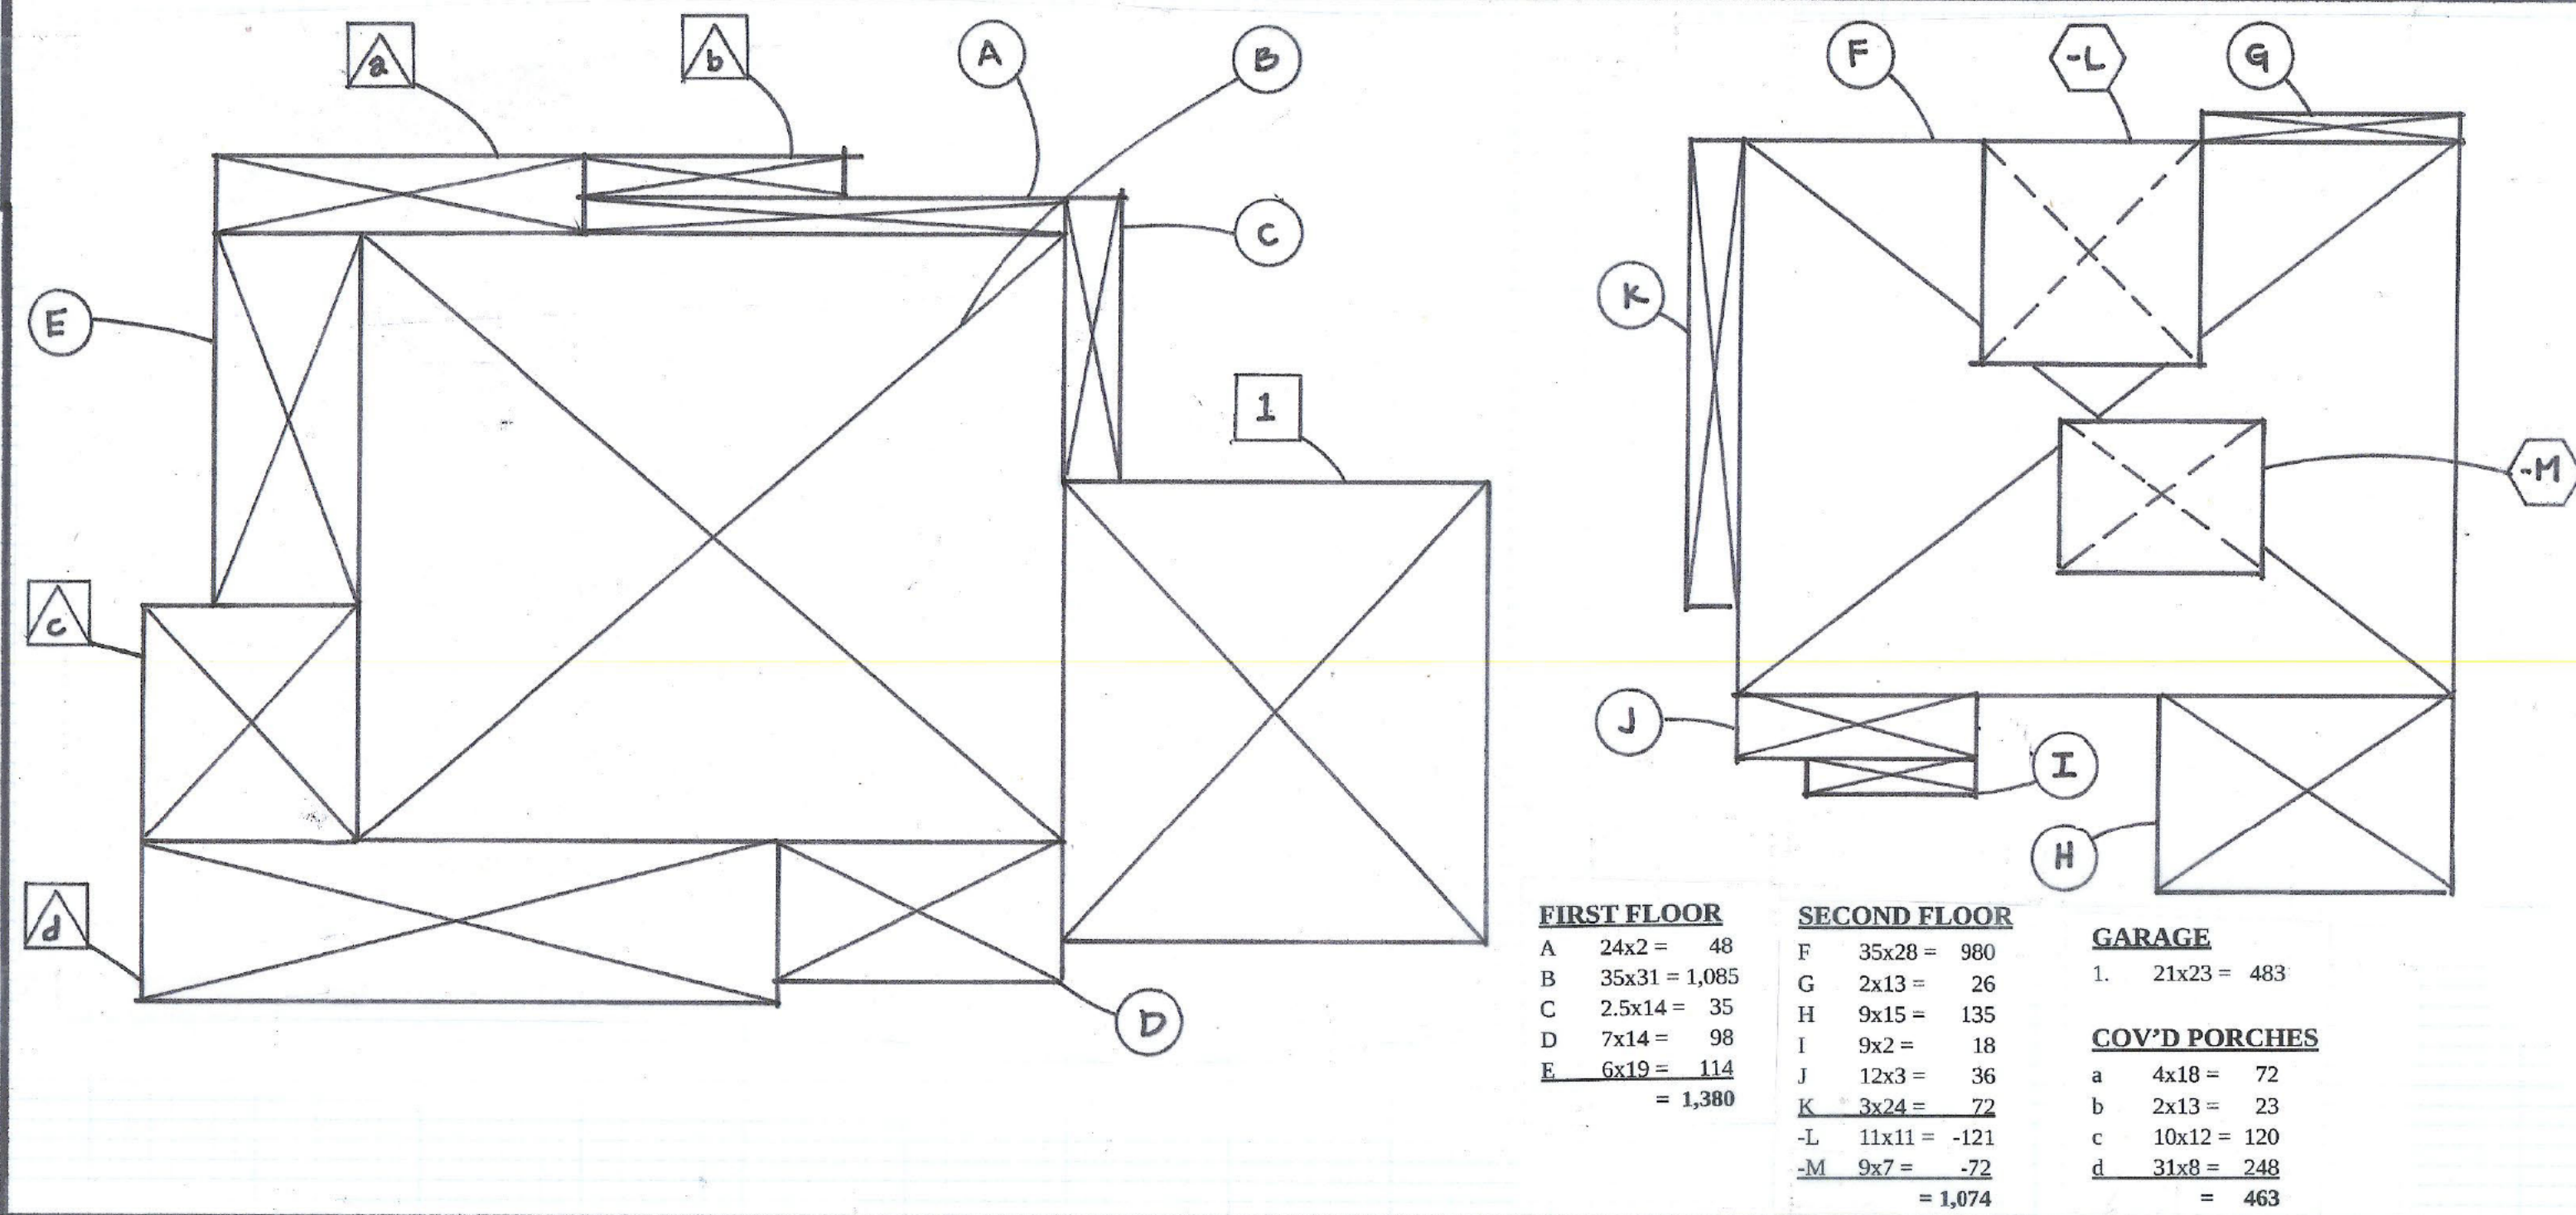

## FRONT VIEW OF PROPOSED RESIDENCE



## GENERAL PROJECT INFO

**Scope of Work:** Demolition of existing pre-1941 one-story single-family residence with no garage, and construction of new two-story single family residence.

**Property Owner:** 18605 Loma Street  
Los Gatos, CA 95032

**Project location:** 18605 Loma Street  
Los Gatos, CA 95032

**APN:** 532-07-101  
**Zoning:** R1-8  
**Lot Area:** 7,461  
**Avg Lot Slope:** less than 2% (flat)

| FAR            | Existing  | Proposed    | Allowed     |
|----------------|-----------|-------------|-------------|
| Main Dwelling: | 861 (.11) | 2,454 (.32) | 2,462 (.33) |
| Garage:        | 0 (.0)    | 483 (.06)   | 671 (.09)   |

| Setbacks            | Existing     | Proposed    | Allowed     |
|---------------------|--------------|-------------|-------------|
| Front:              | 17'-5"       | 25'-0"      | 25'-0"      |
| Rear:               | 33'-6"       | 20'-0"      | 20'-0"      |
| Sides (left/right): | 38'-7"/9'-3" | 8'-0"/8'-0" | 8'-0"/8'-0" |

| Lot Coverage:              | Existing  | Proposed    | Allowed |
|----------------------------|-----------|-------------|---------|
| First Floor/Porches/Garage | 905 (12%) | 2,326 (31%) | (40%)   |

| Building Height:            | Existing | Proposed | Allowed |
|-----------------------------|----------|----------|---------|
| Measured from exist. grade: | 14'      | 27'      | 30'     |

| REVISIONS | BY |
|-----------|----|
|           |    |
|           |    |
|           |    |
|           |    |

**BR**

Britt • Rowe

108 N. Santa Cruz Ave.  
Los Gatos, CA 95030

408.354.6224 (office)  
408.354.6514 (fax)

BRITT-ROWE retains all rights and ownership in all drawings and specifications. The contents of the drawings and specifications may not be used on any other project without the express written consent of BRITT-ROWE.

## RESIDENCE

16805 Loma Street  
Los Gatos, California

SHEET: title sheet/Proj Info

SCALE: n/a


DATE: 4-1-25

DRAWN: J

A0




NEIGHBORHOOD SURVEY

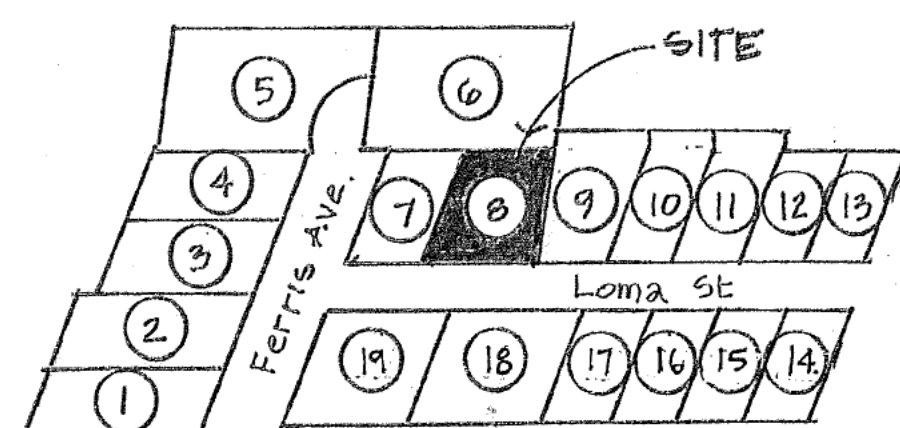


| #  | ADDRESS      | LOT SIZE | STRUCT. | FAR | FL. | YR. BUILT |
|----|--------------|----------|---------|-----|-----|-----------|
| 1  | 16495 Ferris | 9,147    | 3,064   | .35 | 2   | 2004      |
| 2  | 16475 Ferris | 9,300    | 2,283   | .25 | 2   | 1950      |
| 3  | 16575 Ferris | 7,752    | 3,872   | .50 | 2   | 2007      |
| 4  | 16461 Ferris | 8,060    | 2,000   | .25 | 2   | ?         |
| 5  | 16455 Ferris | 14,374   | 3,000   | .21 | 1   | ?         |
| 6  | 16456 Ferris | 15,137   | 2,750   | .18 | 2   | 1995      |
| 7  | 16460 Ferris | 5,880    | 2,386   | .40 | 2   | 1986/1900 |
| 8  | 16805 Loma   | 7,461    | 2,454   | .32 | 2   |           |
| 9  | 16801 Loma   | 7,578    | 2,478   | .33 | 2   | 2000/?    |
| 10 | 16791 Loma   | 6,325    | 2,068   | .32 | 2   | 1997/1930 |
| 11 | 16761 Loma   | 6,098    | 1,975   | .32 | 2   | 1993/?    |
| 12 | 16771 Loma   | 5,390    | 708     | .13 | 1   | 1940      |
| 13 | 16761 Loma   | 5,390    | 1,844   | .34 | 1   | 2000/1941 |
| 14 | 16760 Loma   | 5,400    | 690     | .13 | 1   | ?         |
| 15 | 16770 Loma   | 5,227    | 896     | .17 | 1   | 1940      |
| 16 | 16780 Loma   | 5,390    | 1,956   | .37 | 2   | ?         |
| 17 | 16790 Loma   | 5,390    | 1,856   | .34 | 2   | 2010/?    |
| 18 | 16810 Loma   | 10,800   | 4,400   | .41 | 2   | ?         |
| 19 | 16490 Ferris | 9,800    | 2,505   | .26 | 2   | 1999      |


FIRE DEPARTMENT NOTES

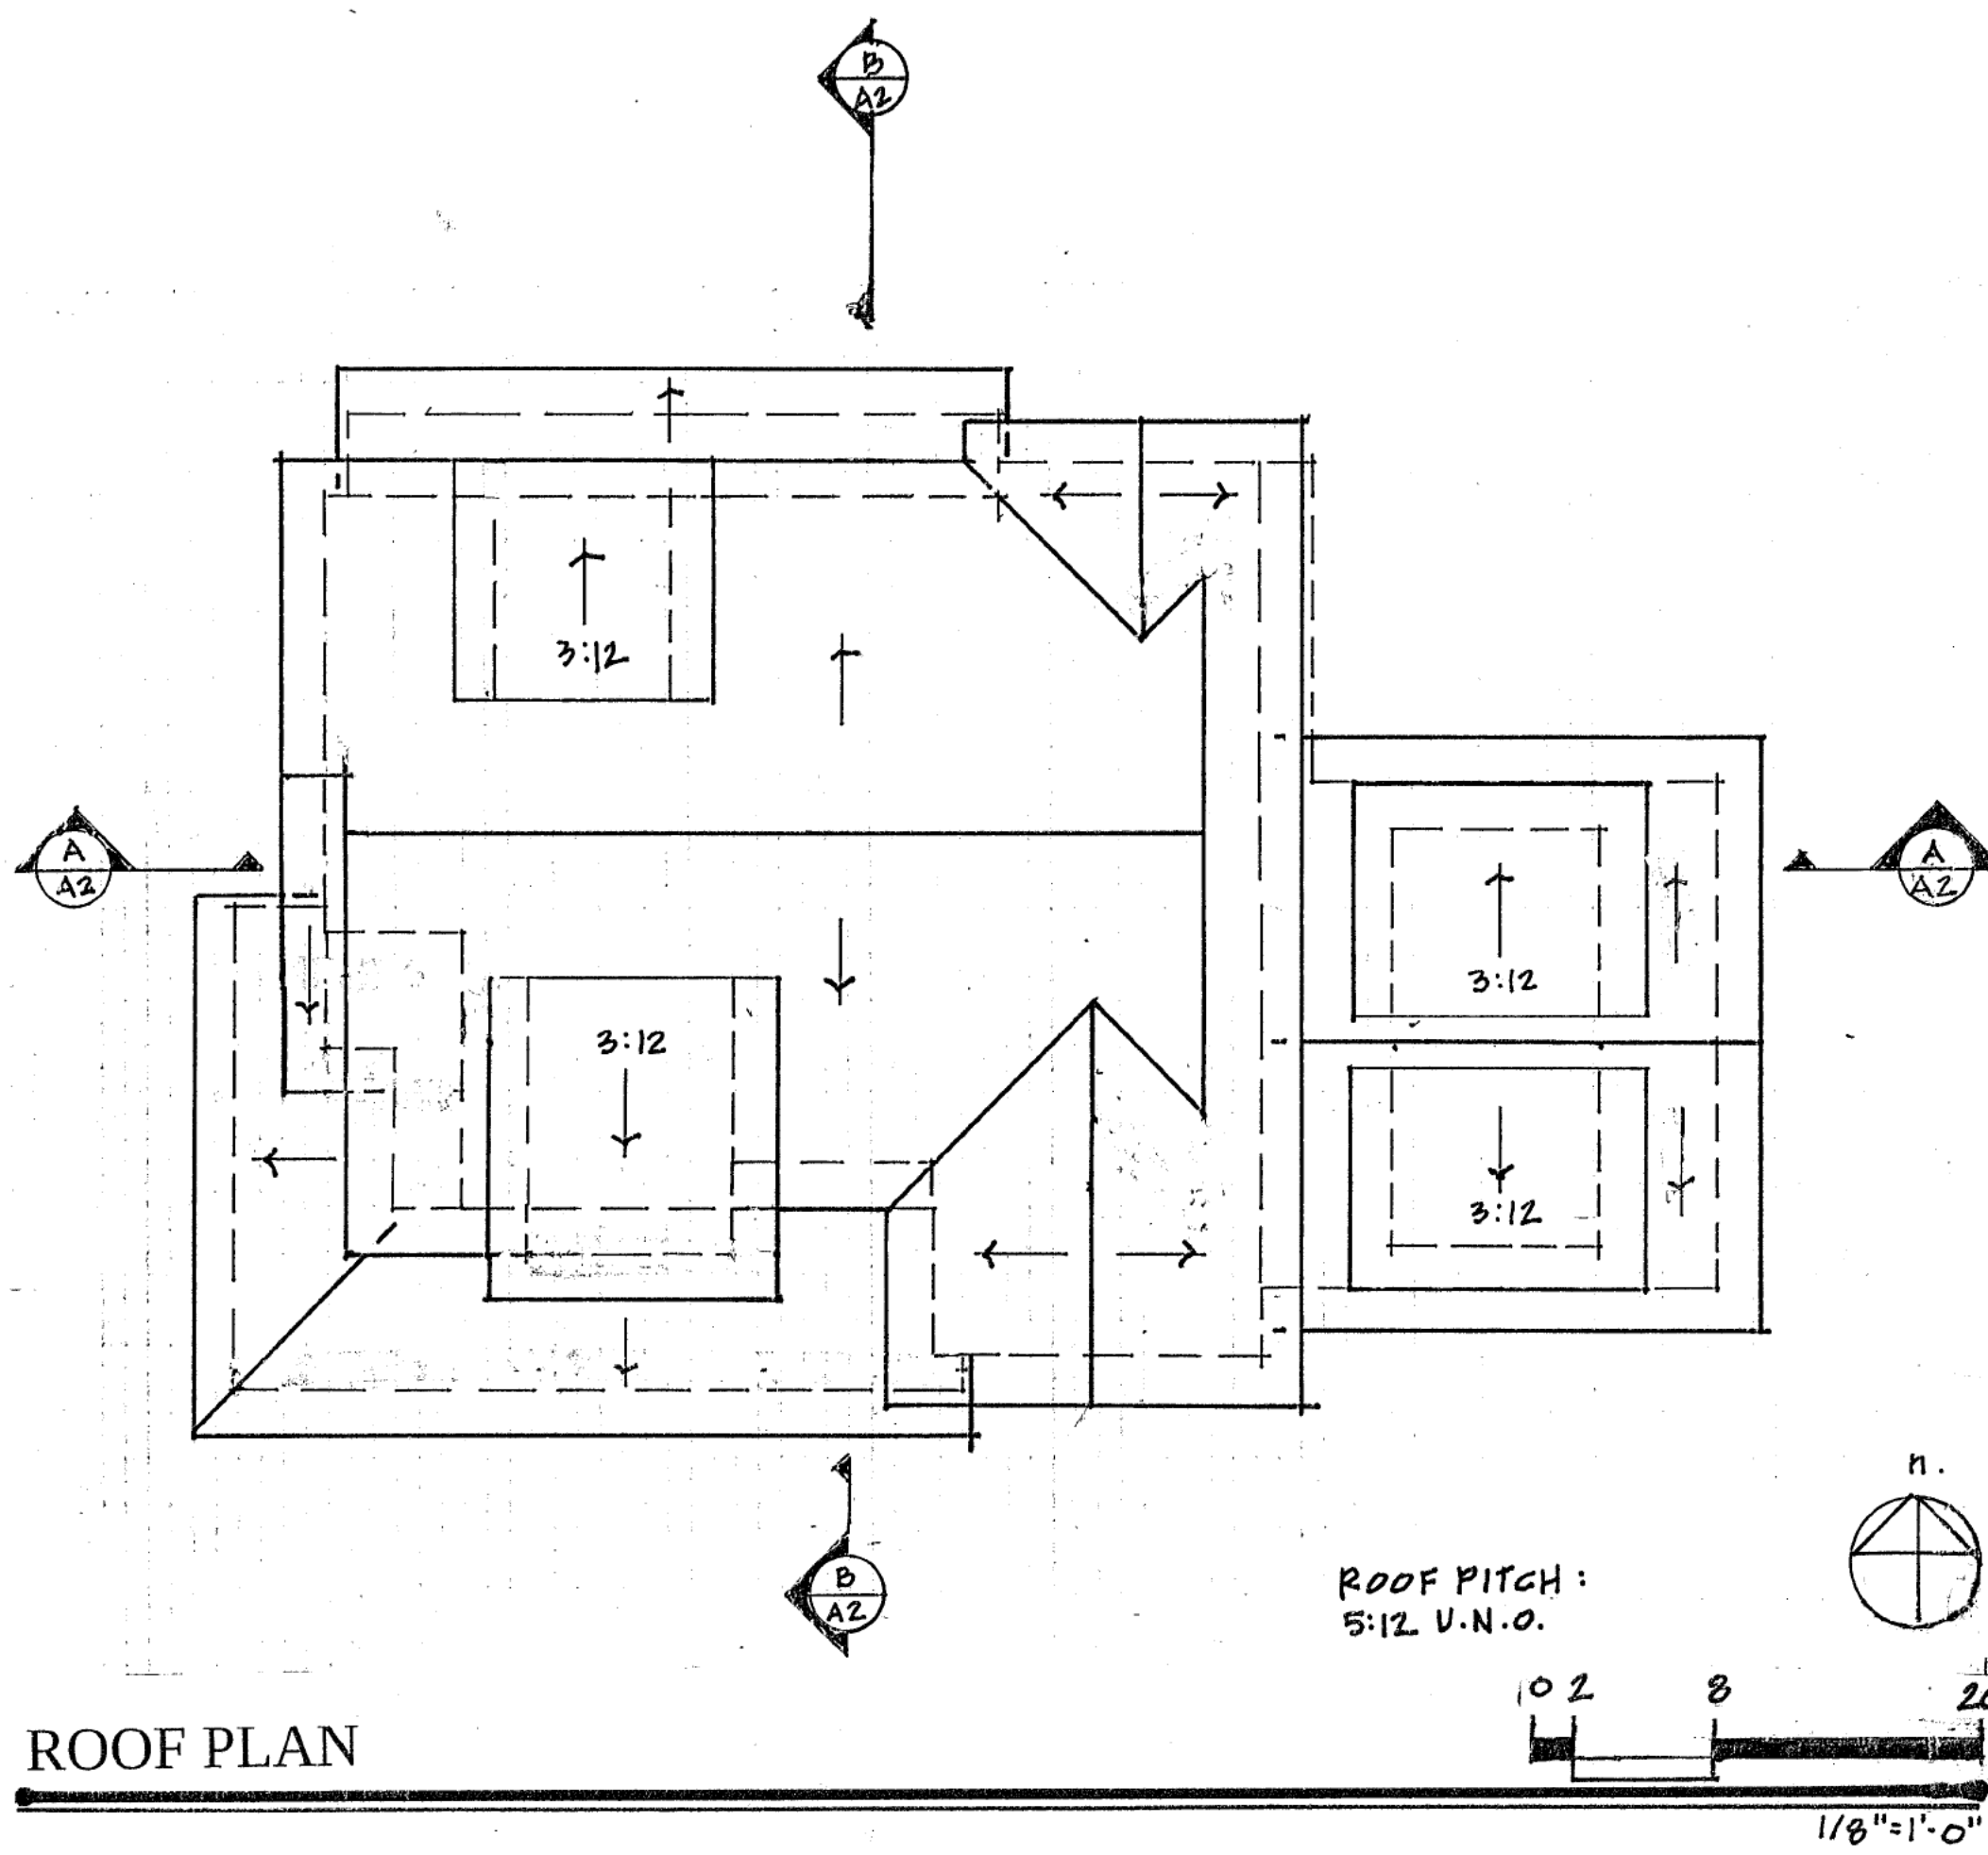


ROOF PLAN

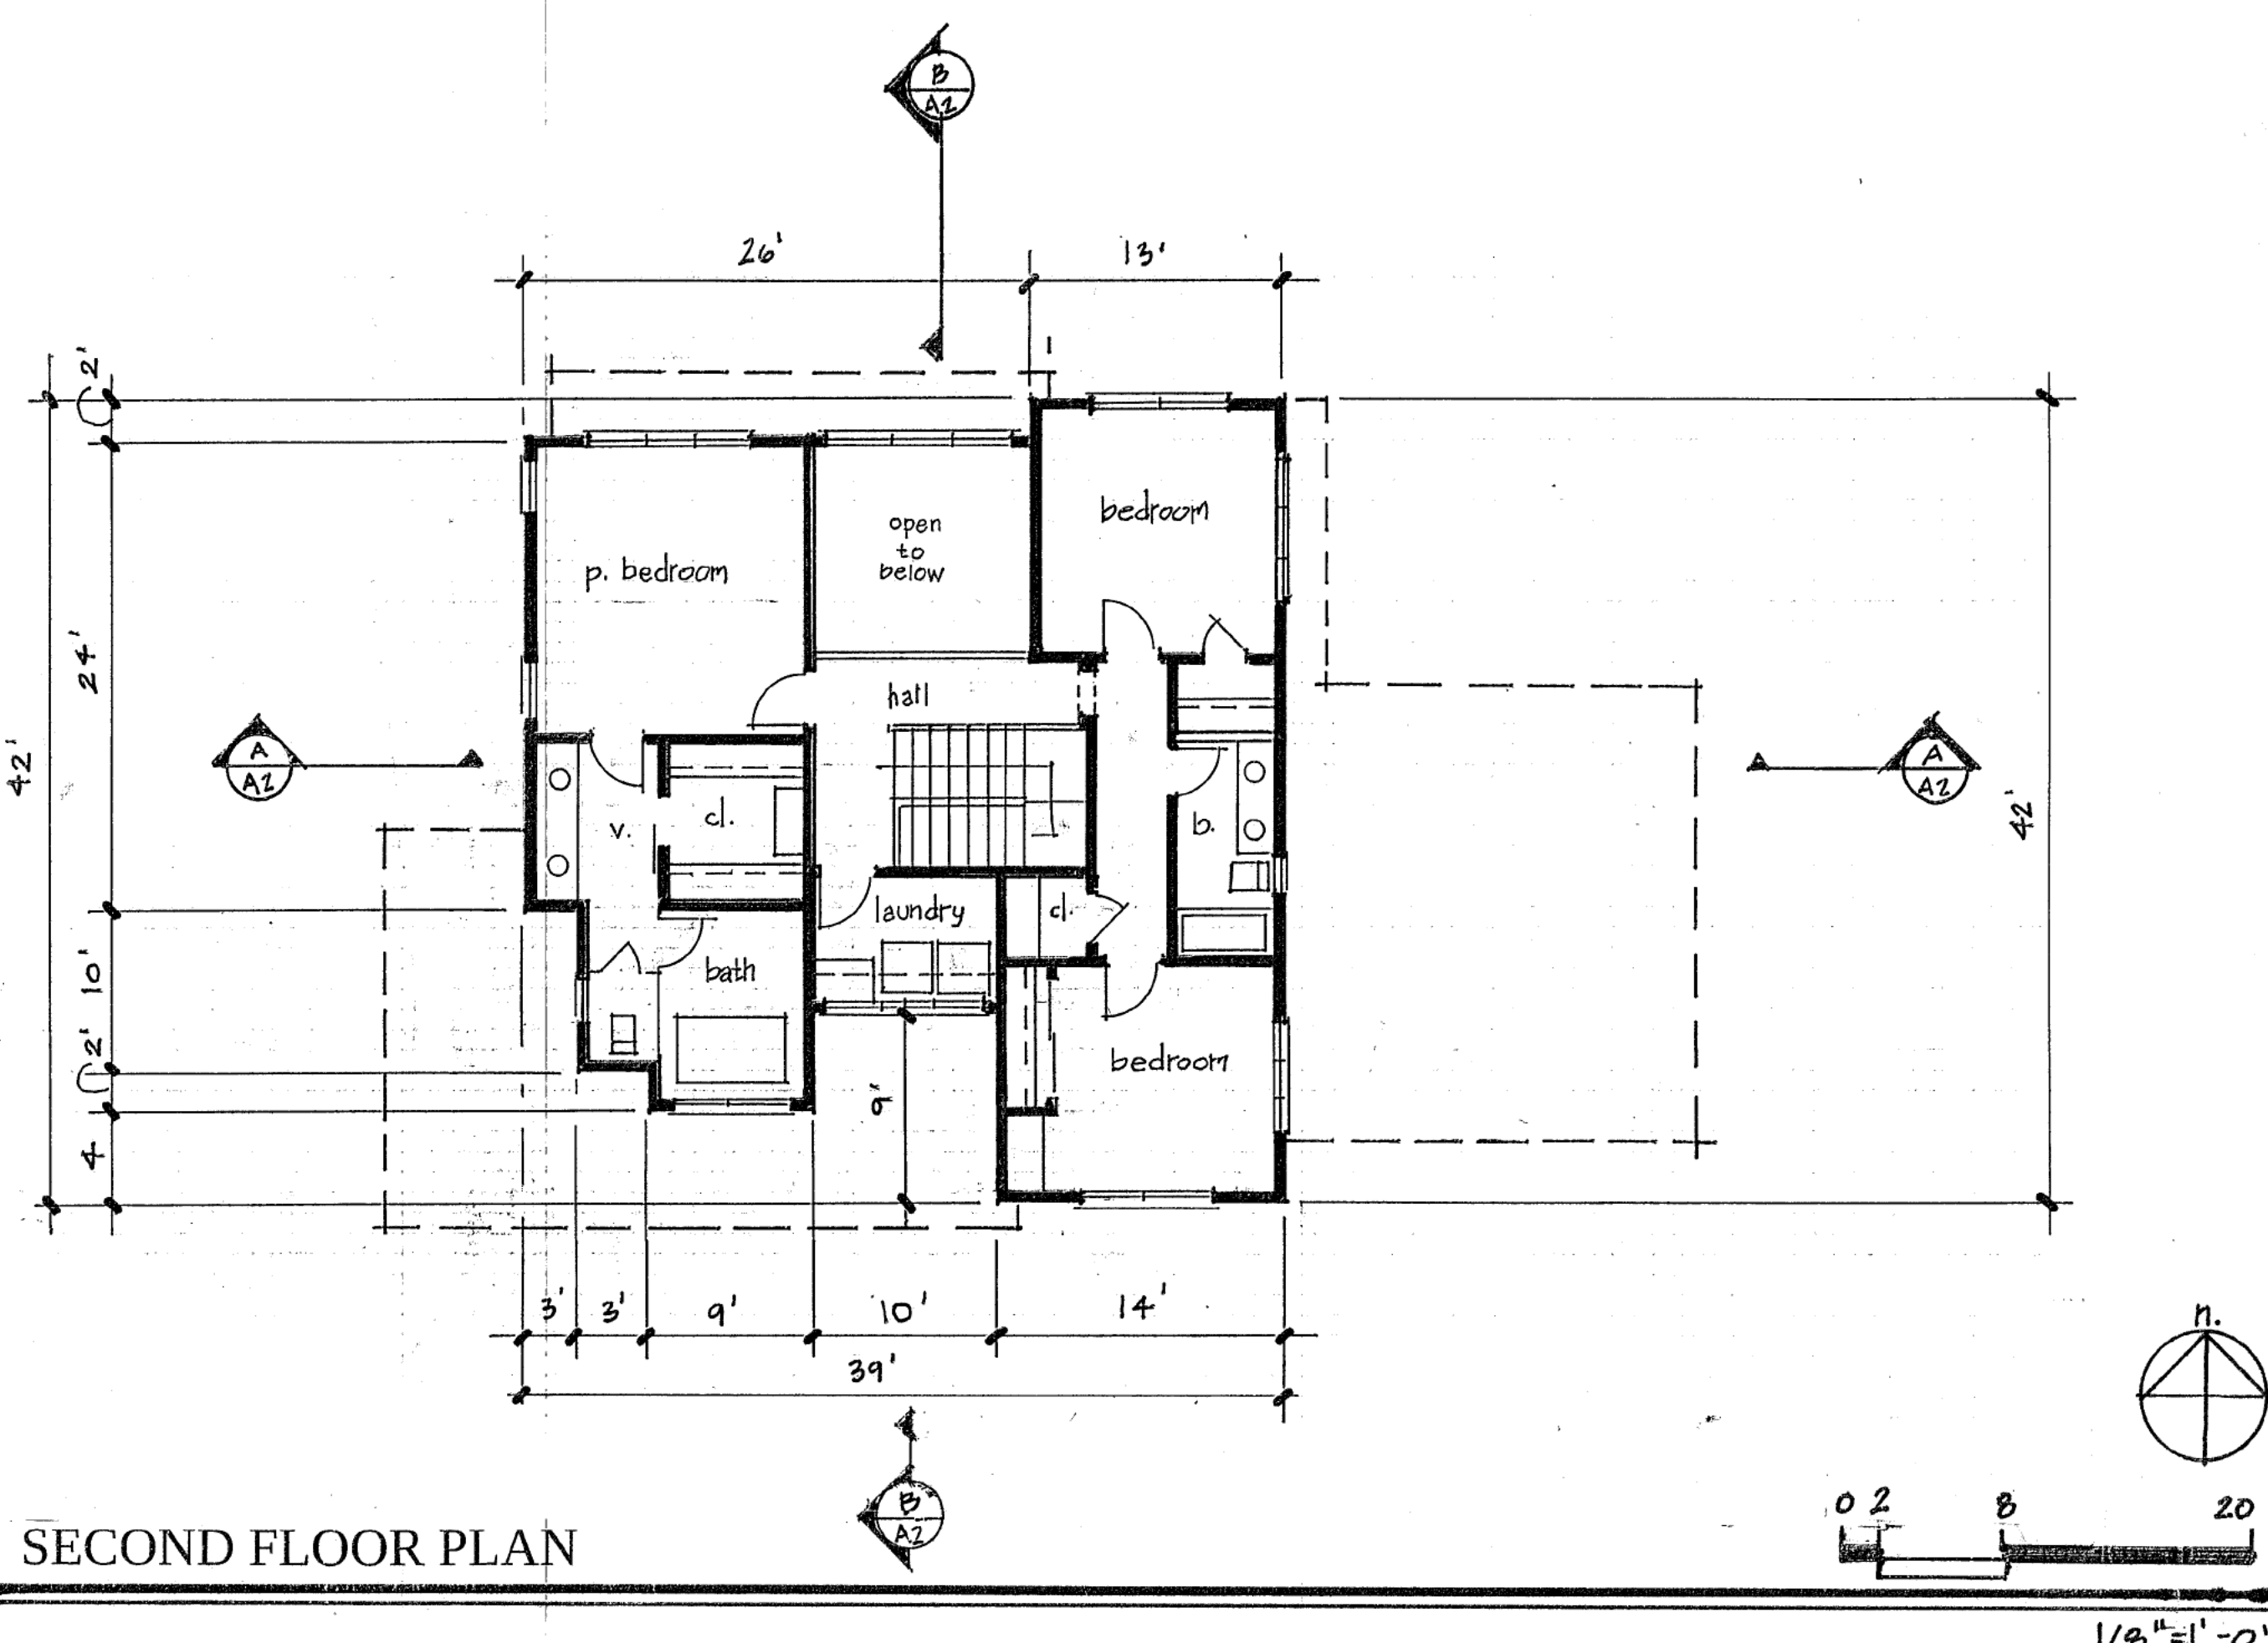

SECOND FLOOR PLAN

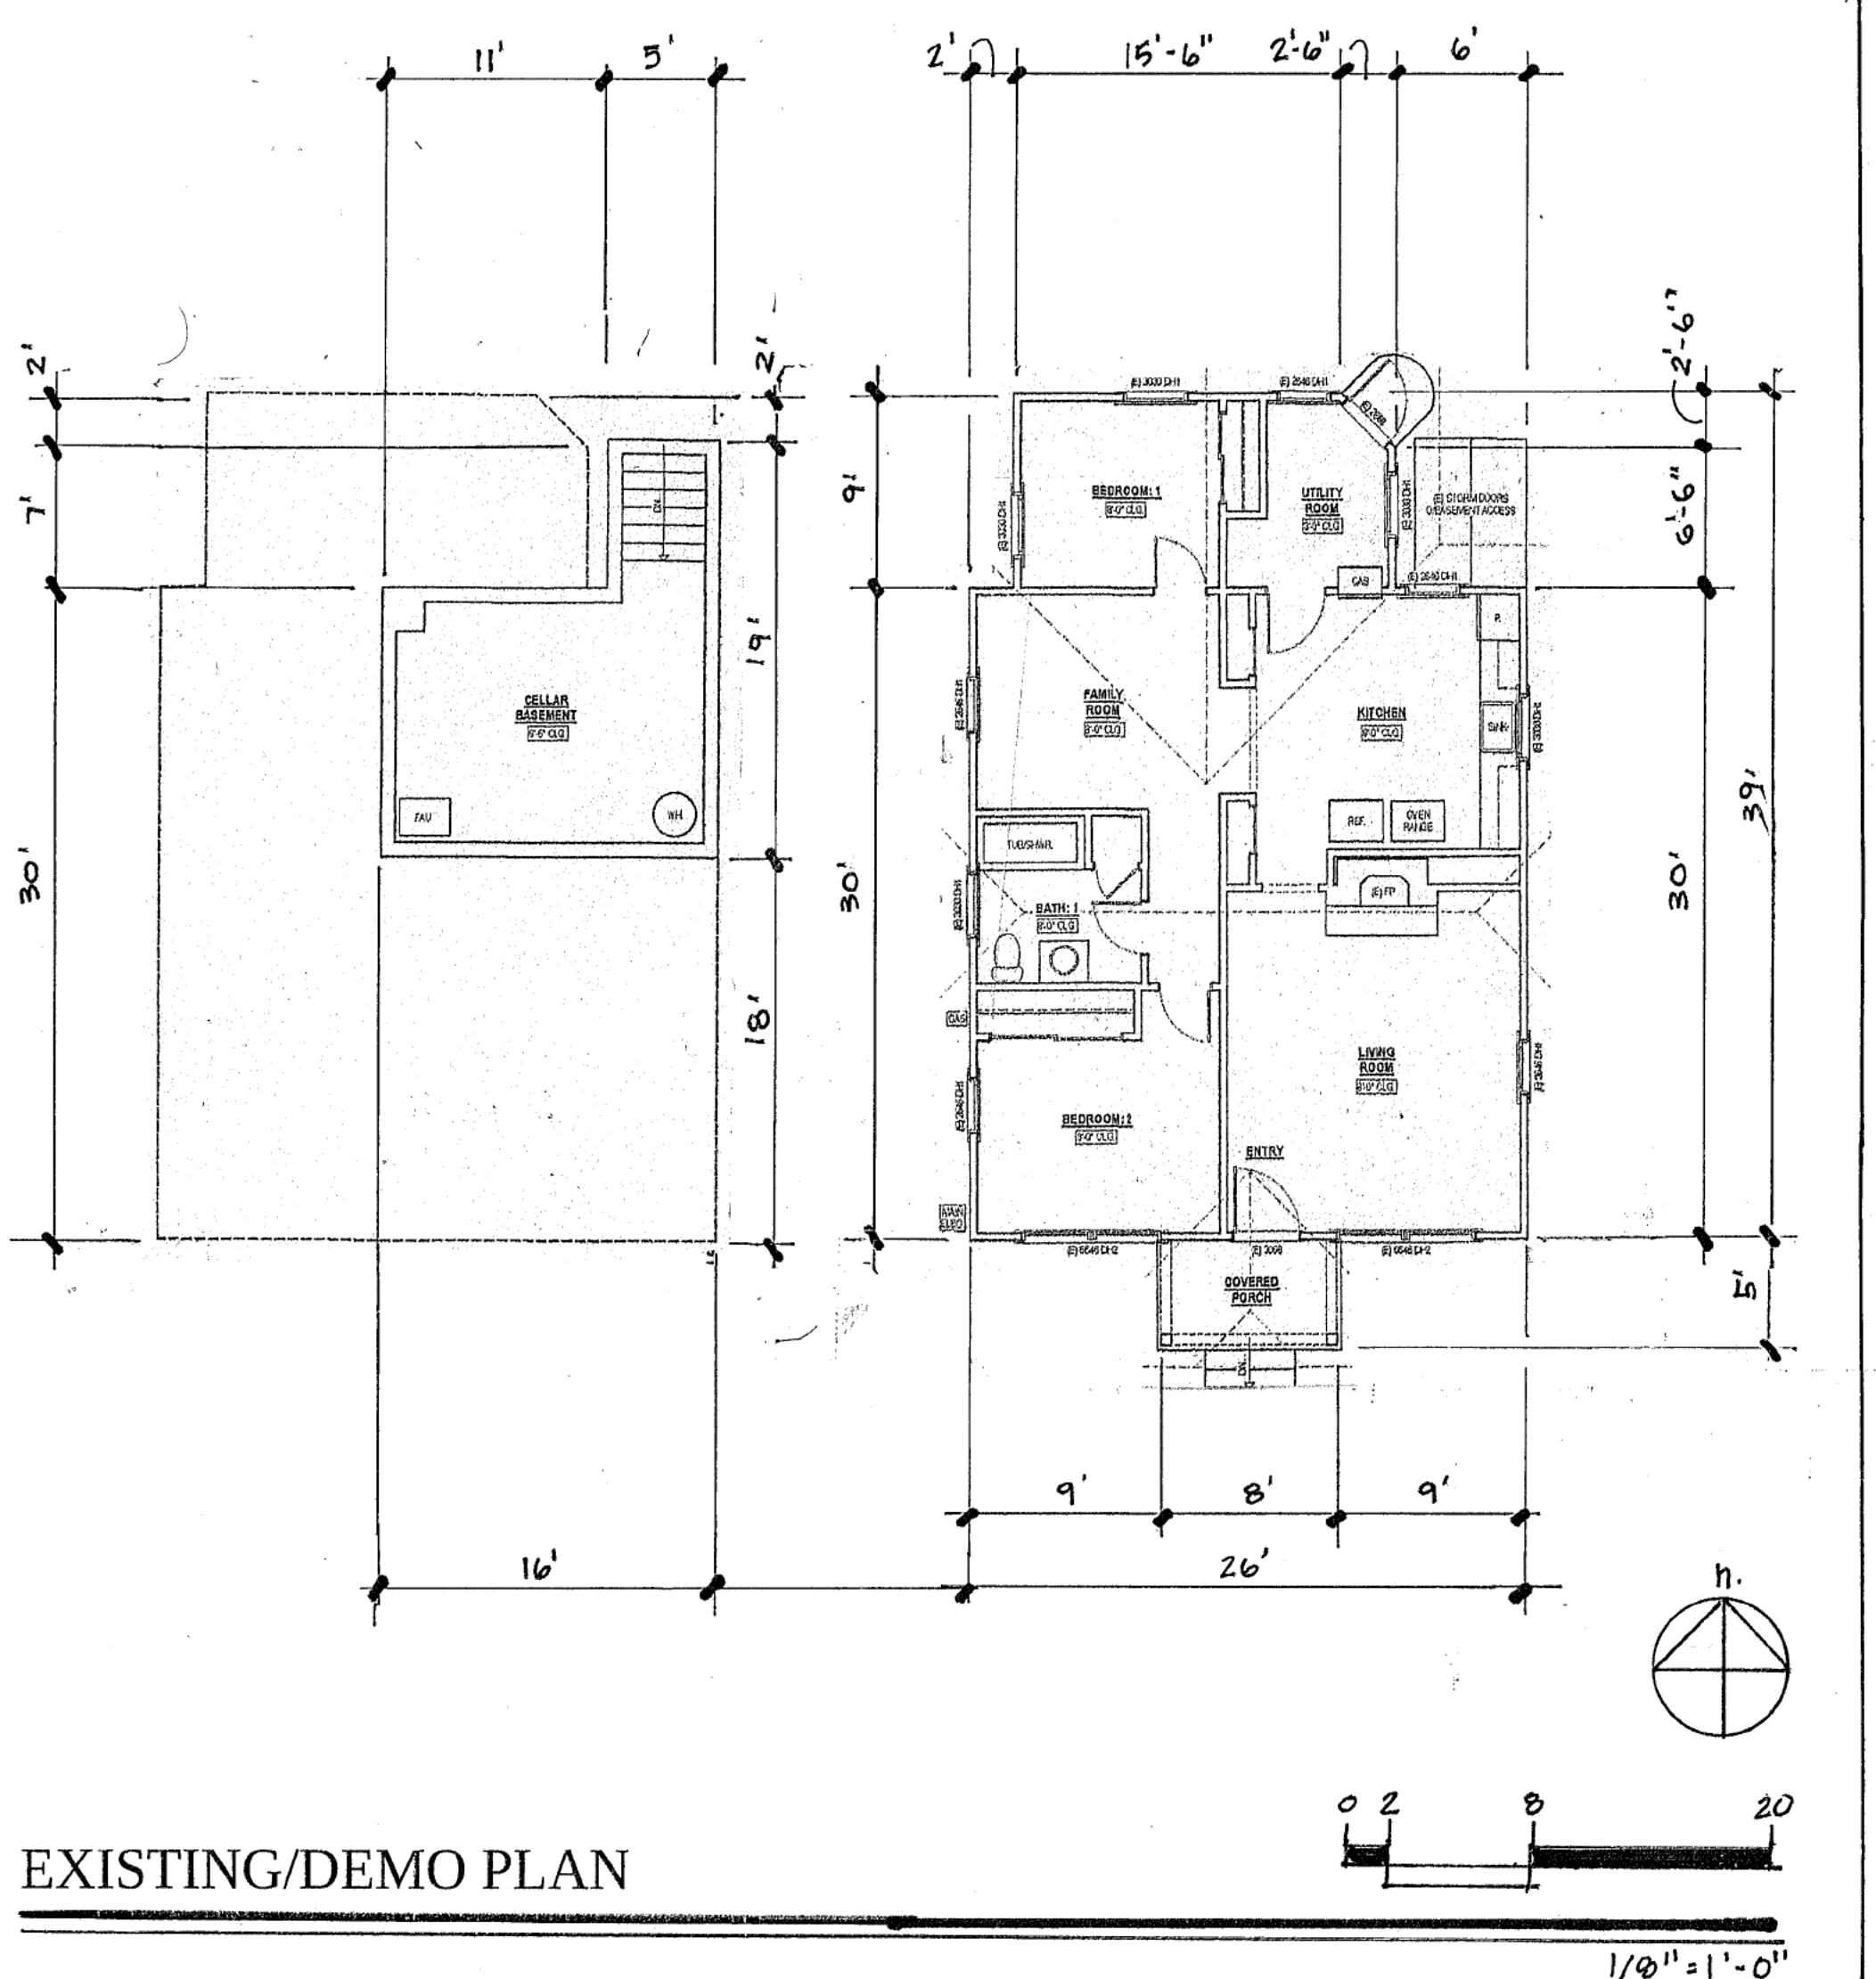

EXISTING/DEMO PLAN

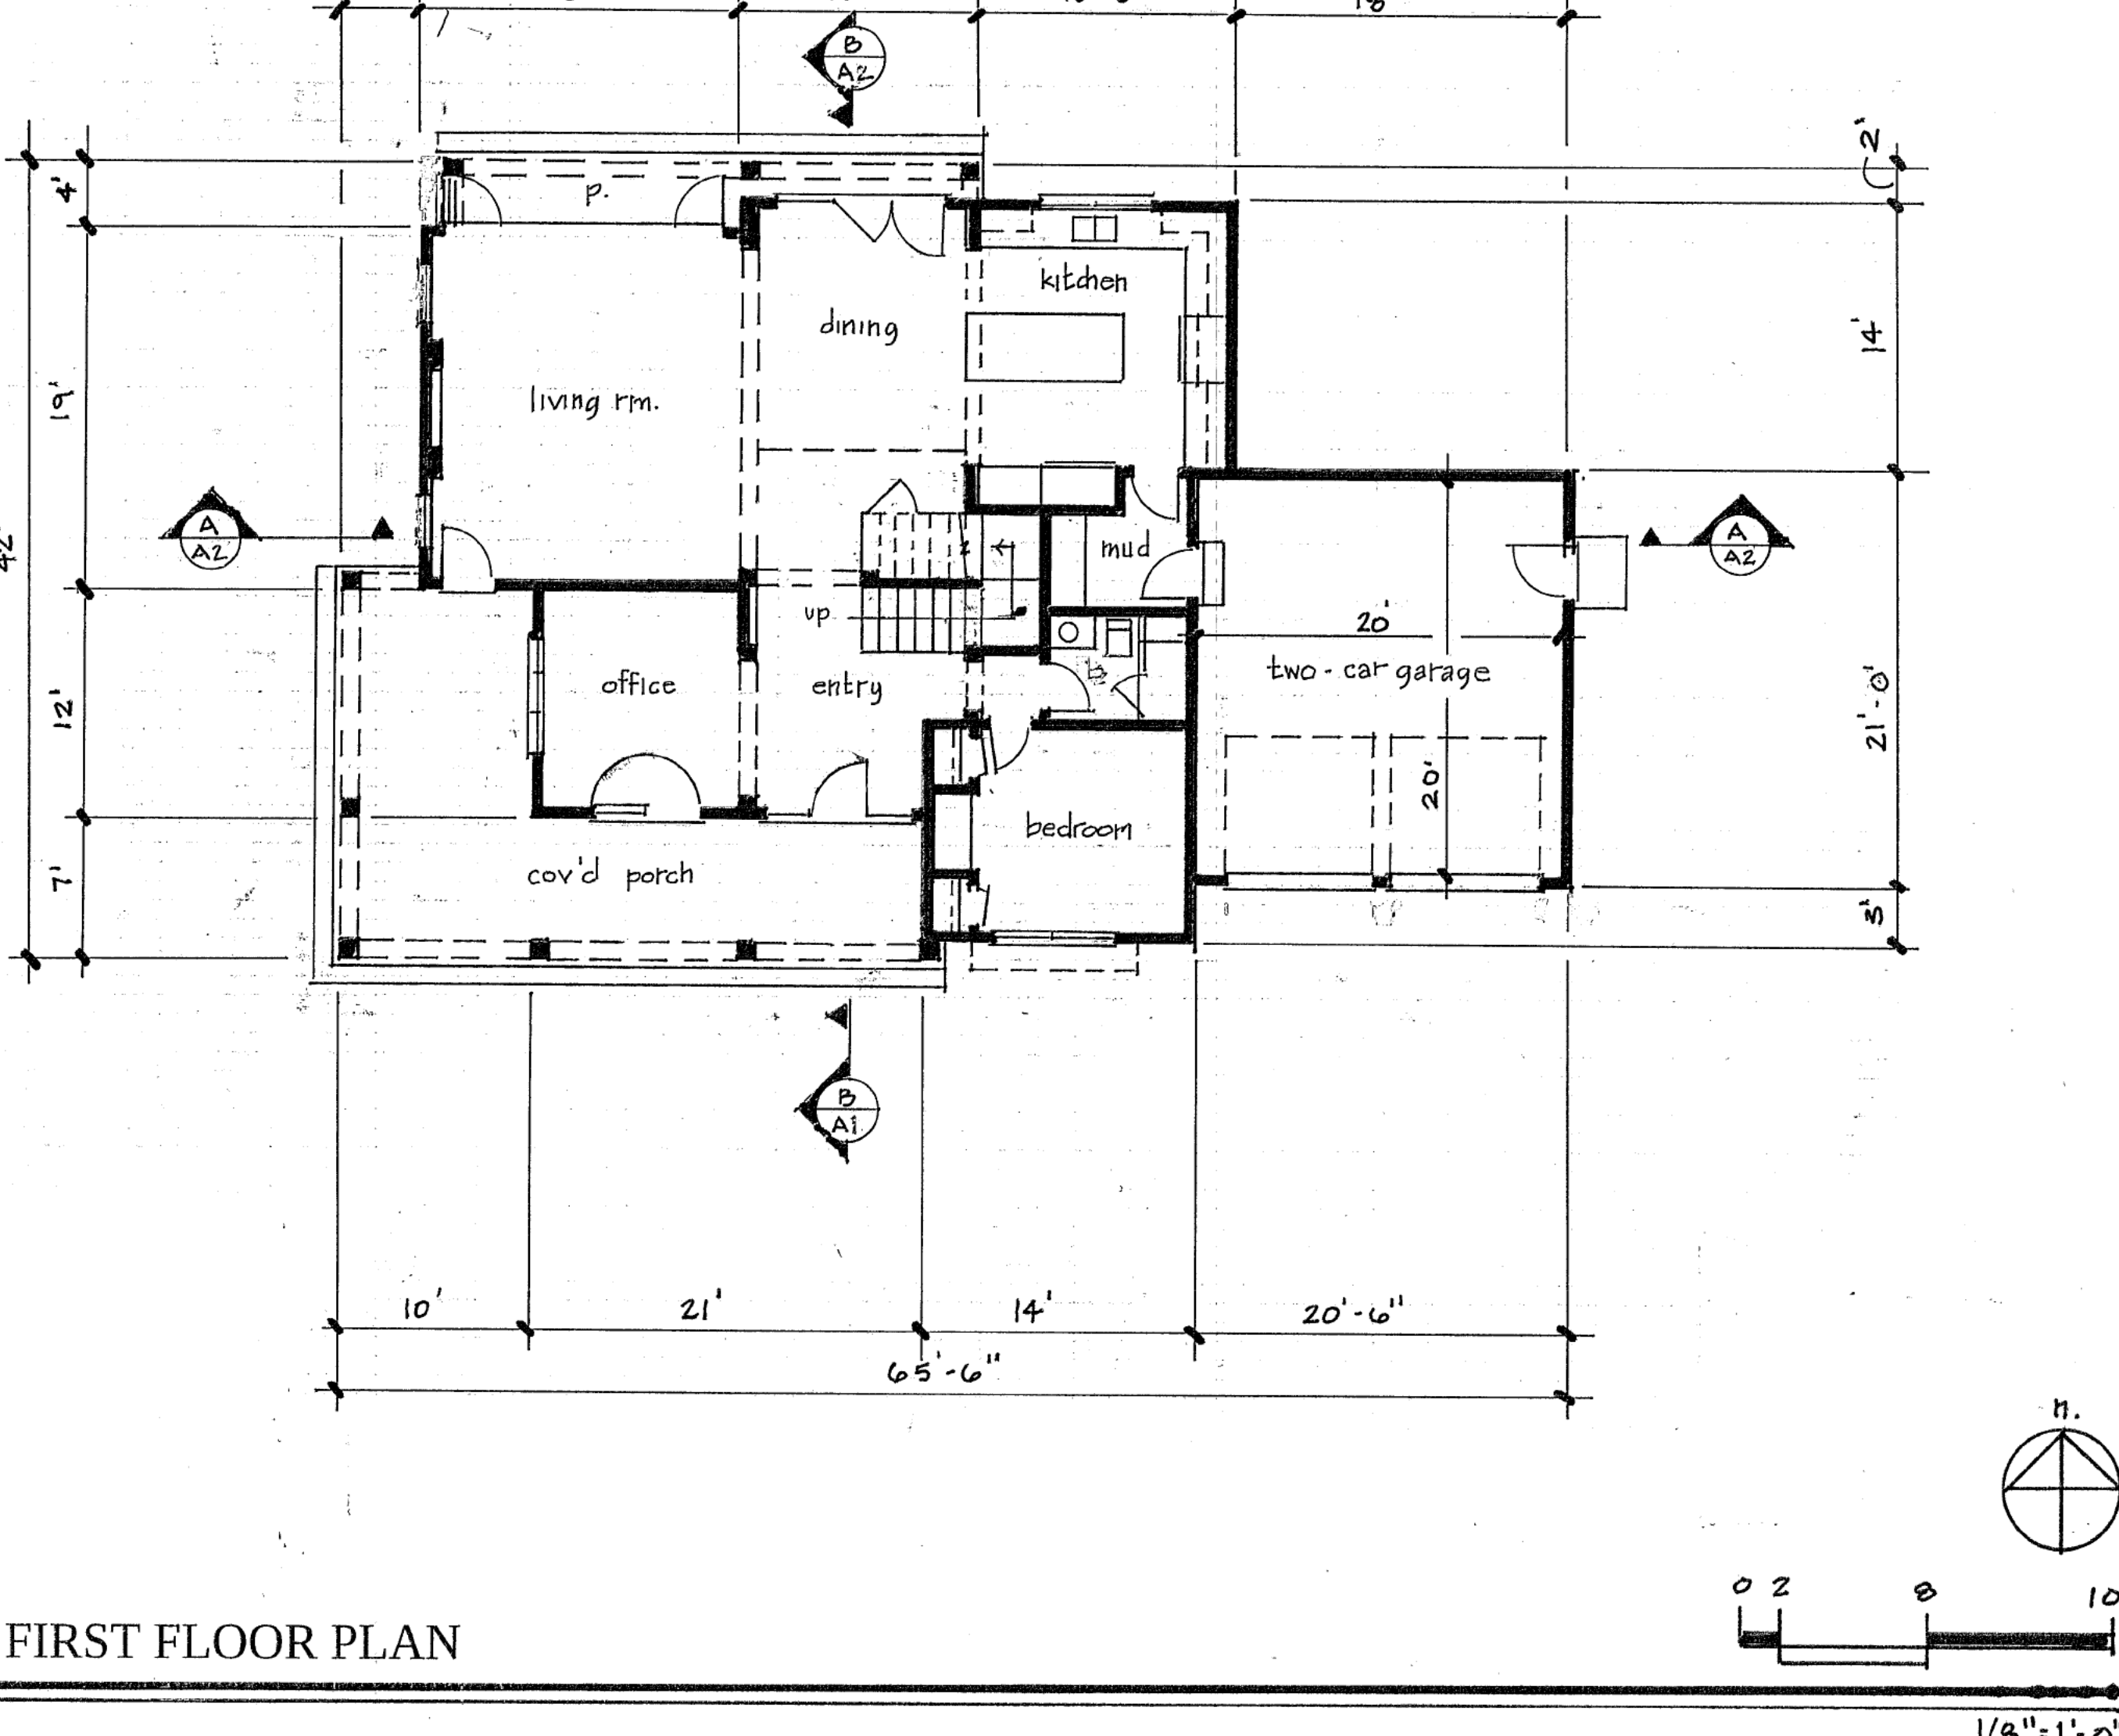

FIRST FLOOR PLAN

REVISIONS BY

| REVISIONS | BY |
|-----------|----|
|           |    |
|           |    |
|           |    |
|           |    |
|           |    |

**BR**

**Britt • Rowe**

108 N. Santa Cruz Ave.  
Los Gatos, CA 95030

408.354.6224 (office)  
408.354.6514 (fax)

BRITT • ROWE retains all rights and ownership to all drawings and specifications. The contents of these drawings and specifications may not be used for any other project without the express written consent of BRITT • ROWE.

**RESIDENCE**

**16805 Loma Street**

**Los Gatos, California**

SHEET: Floor Plans




SCALE: noted

DATE: 4.1.25

DRAWN: *df*

**A1**



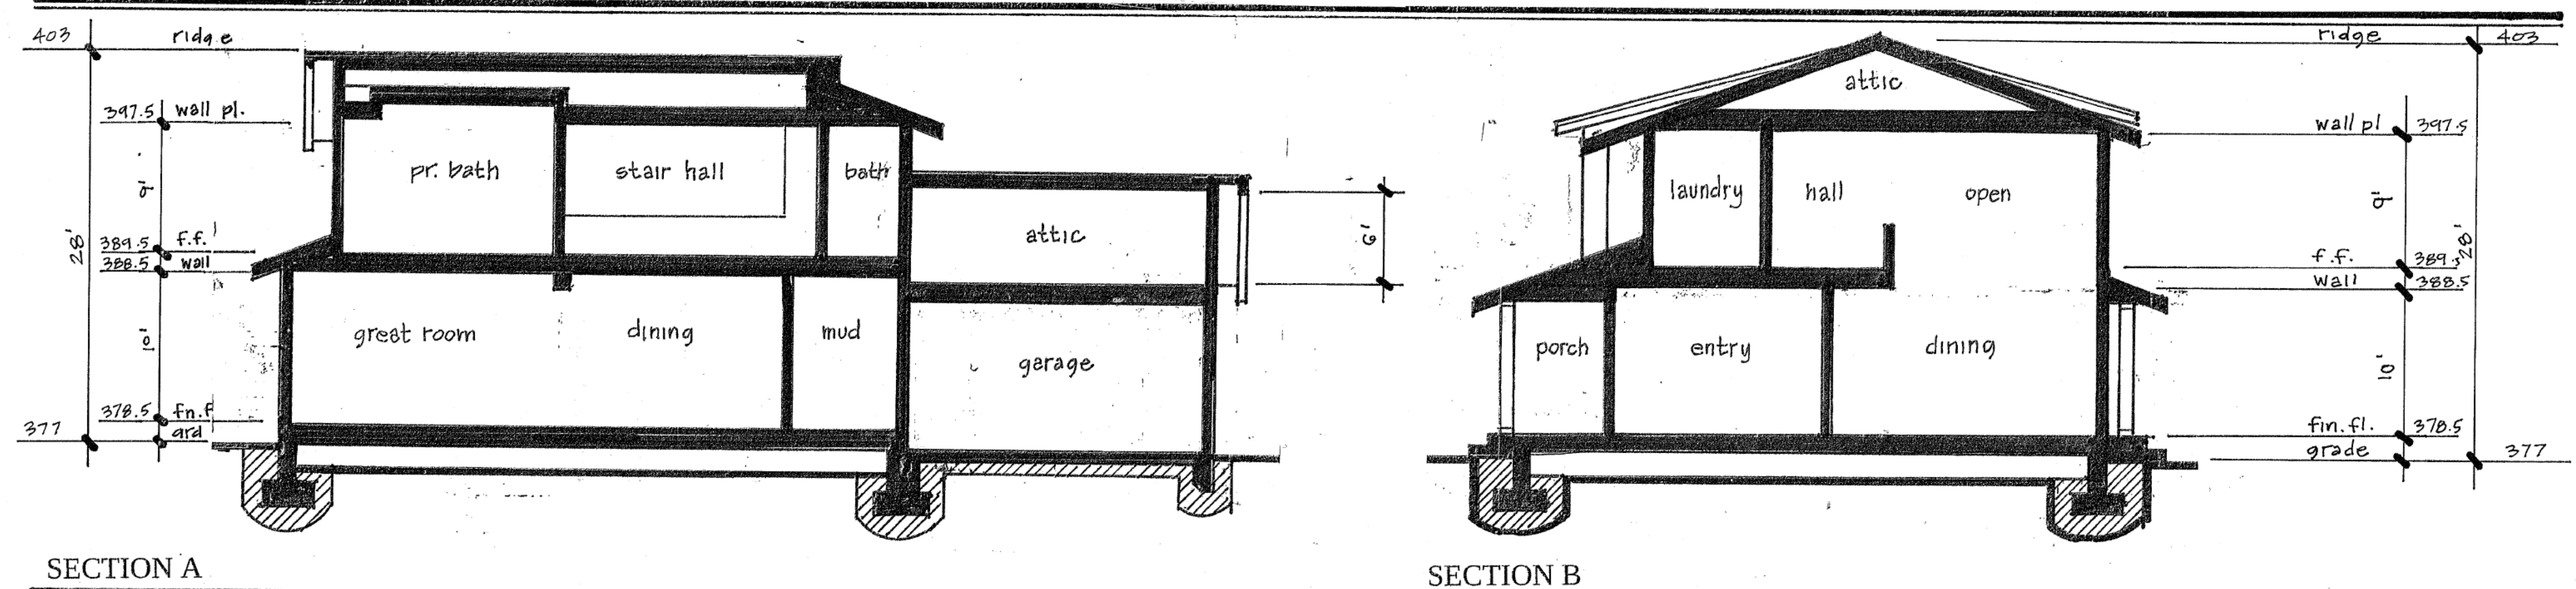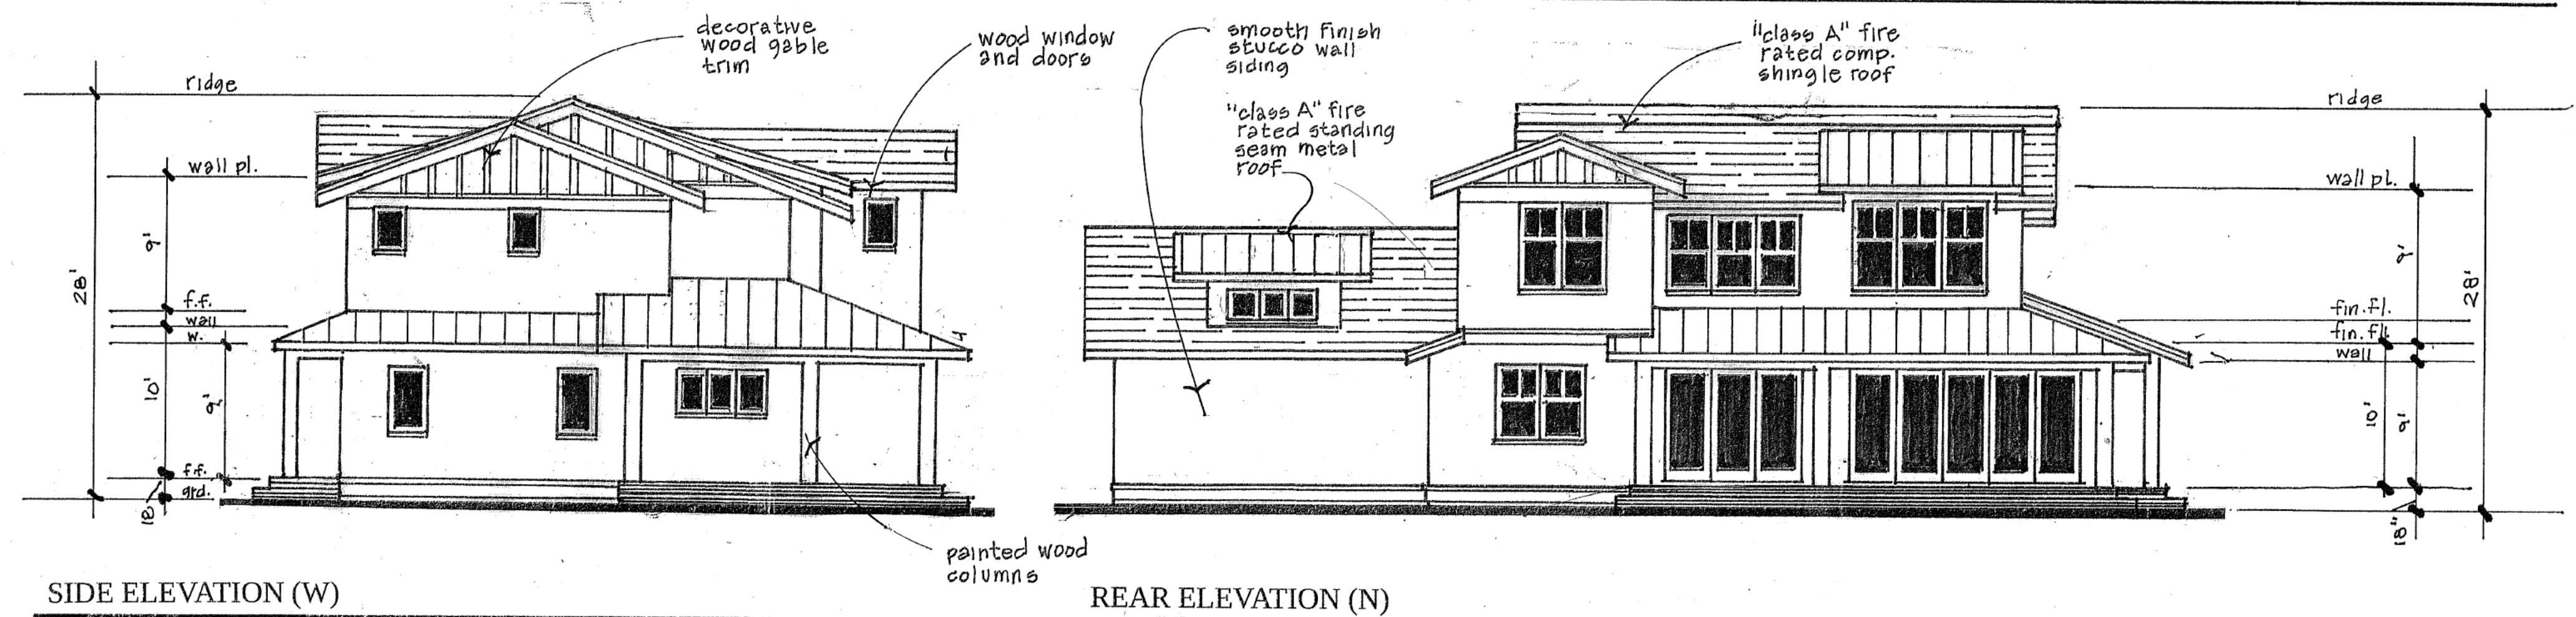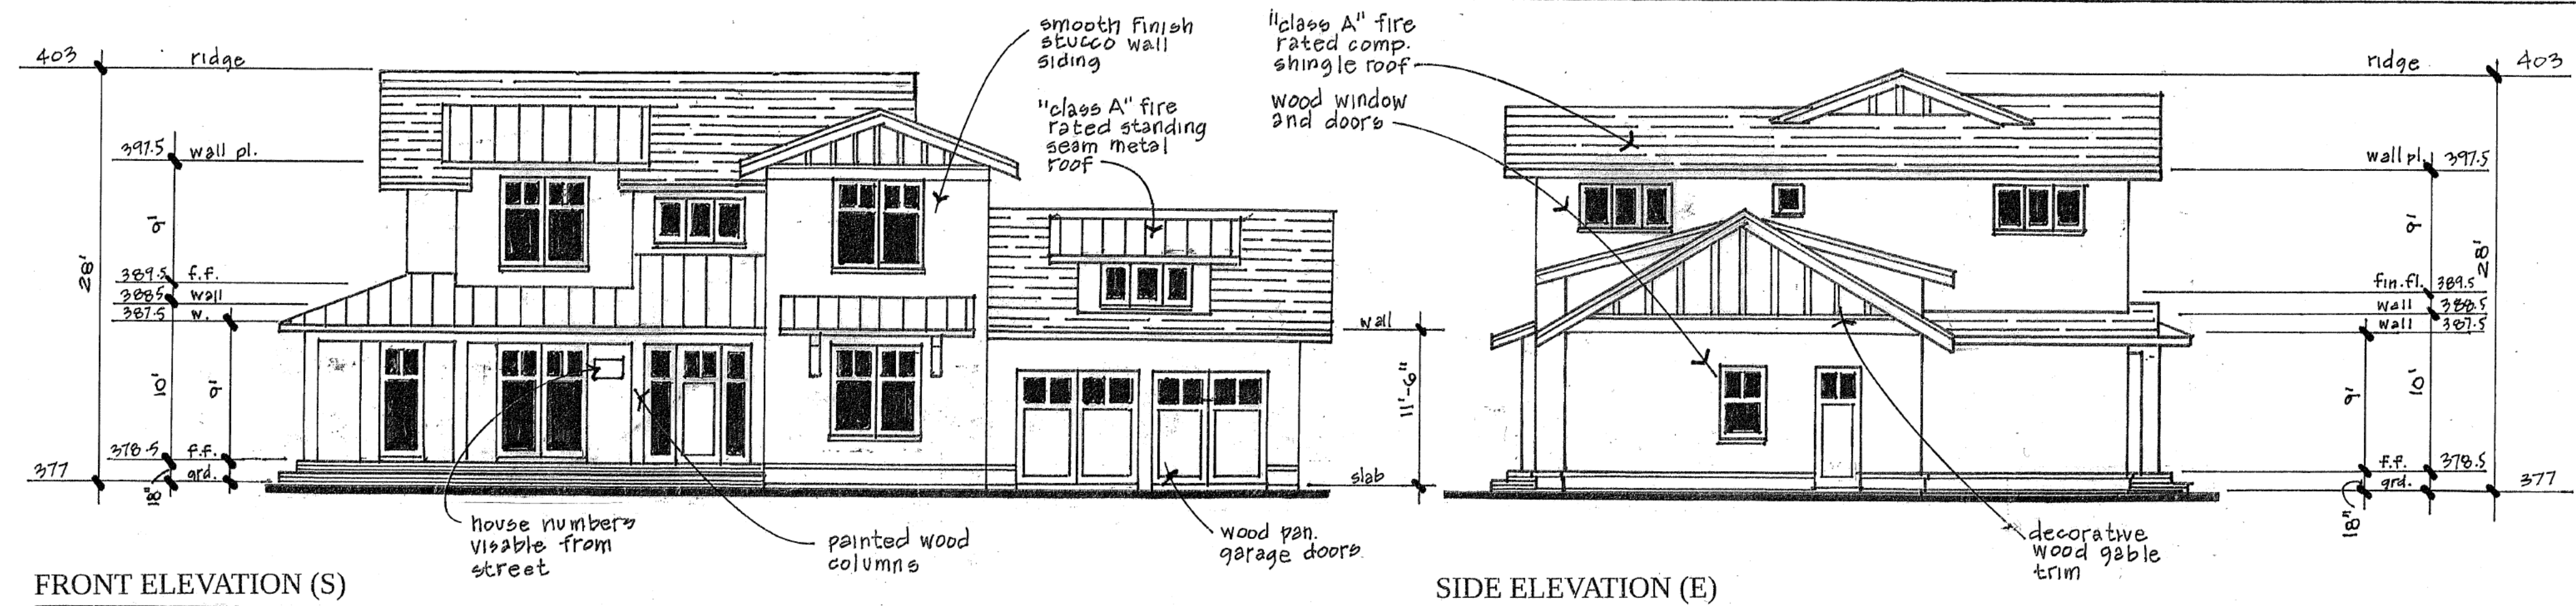

| STREETSCAPES |  |  |  |    |
|--------------|--|--|--|----|
| 30           |  |  |  | 30 |
| 20           |  |  |  | 20 |
| 10           |  |  |  | 10 |
| 0            |  |  |  | 0  |
| 30           |  |  |  | 30 |
| 20           |  |  |  | 20 |
| 10           |  |  |  | 10 |
| 0            |  |  |  | 0  |

| REVISIONS | BY |
|-----------|----|
|           |    |
|           |    |
|           |    |
|           |    |
|           |    |

BR

Britt • Rowe

08 N. Santa Cruz Ave.  
Los Gatos, CA 95030

08.354.6224 (office)  
08.354.6514 (fax)

and ownership to all drawings and specifications. The contents of the drawings and specifications may not be used on any other project without the expressed, written consent of BRITT•ROWE

RESIDENCE

16805 Loma Street  
Los Gatos, California

SHEET: elev. / sec. 5.5 / 5.5.

SCALE: noted

DATE: 4.1.25

DRAWN: *[Signature]*


A2




## Material Board – 16805 Loma Street – Los Gatos




Roof Shingles – Presidential Shake – Shadow Gray

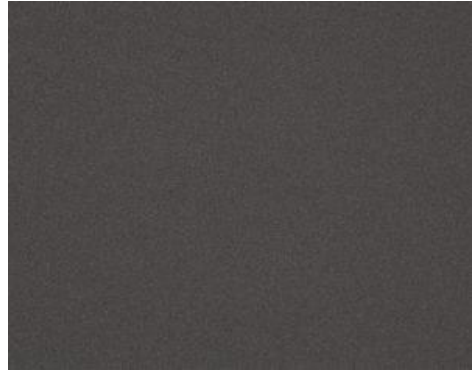


Metal Roof – Dark Bronze

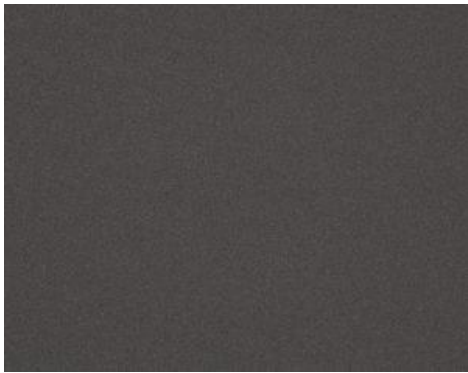


Windows – Windsor – Bronze

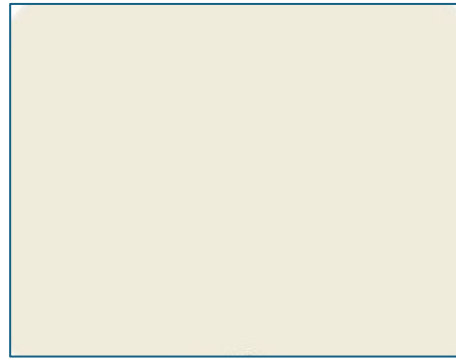

Siding – Stucco – Dover White

 


Trim Color – BM Beigewood

 

Garage Door Color



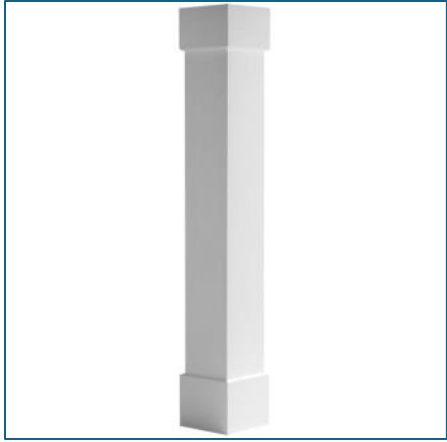

Column Design



Front Bracket Design



***This Page  
Intentionally  
Left Blank***