

SCOPE OF WORK


A. NEW 6' HIGH SEE THROUGH IRON FENCE

SHEET INDEX


L-1 SITE PLAN
L-2 NEW FENCE DETAILS DETAIL A

VICINITY MAP

A.P.N.# 42423084

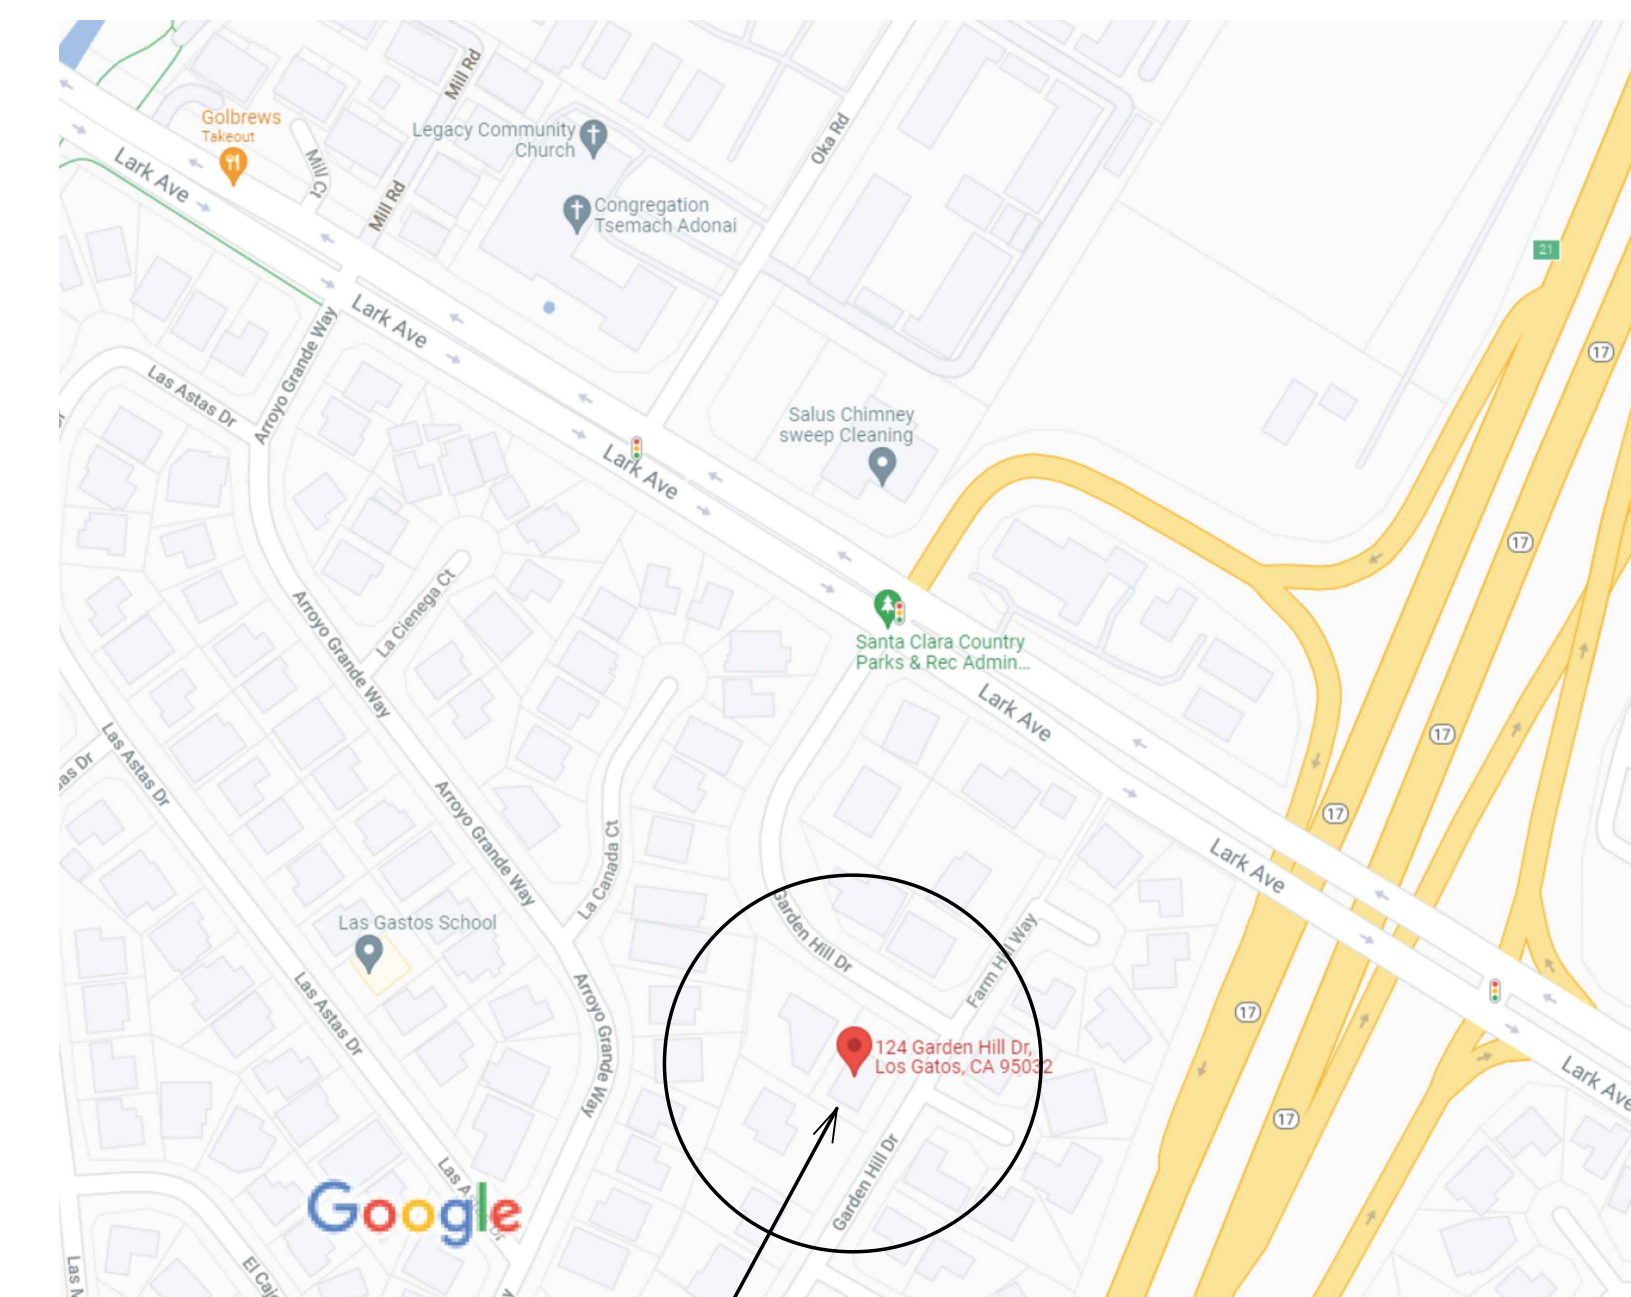

SITE

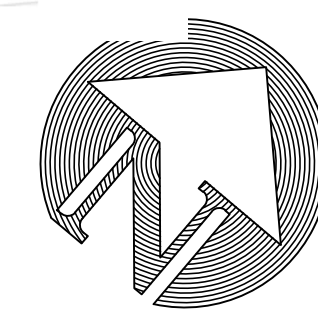

NORTH

Todd Kalbfeld
Landscape Design
Construction Management
2545 TULIP ROAD, SAN JOSE, CA 95128
(408) 605-9973

REVISIONS	BY
1/26/2024	TK
2/8/2024	TK


TODD KALBFELD
PROFESSIONAL
LANDSCAPE DESIGNER

SINGLE FAMILY RESIDENCE
124 GARDEN HILL DRIVE, LOS GATOS, CA


SITE PLAN

DATE	AUG / 2021
SCALE	1/8"=1'-0"
DRAWN	TK
JOB	GARDEN HILL
SHEET	L-1
OF SHEETS	

EXHIBIT 5

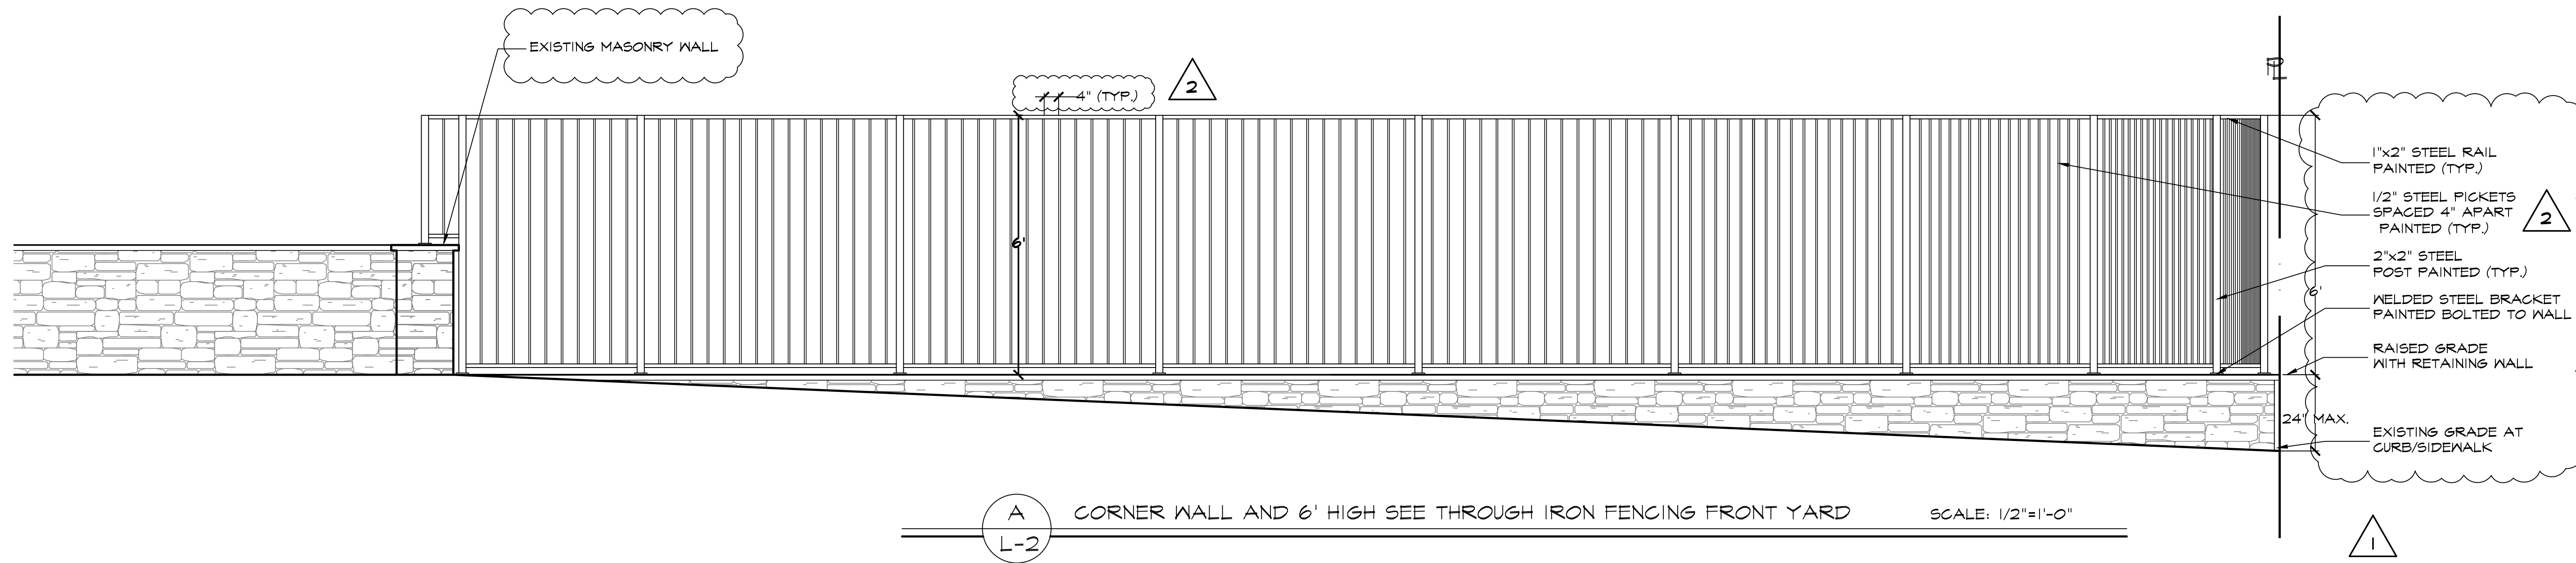

A
L-2 CORNER WALL AND 6' HIGH SEE THROUGH IRON FENCING FRONT YARD SCALE: 1/2"=1'-0"

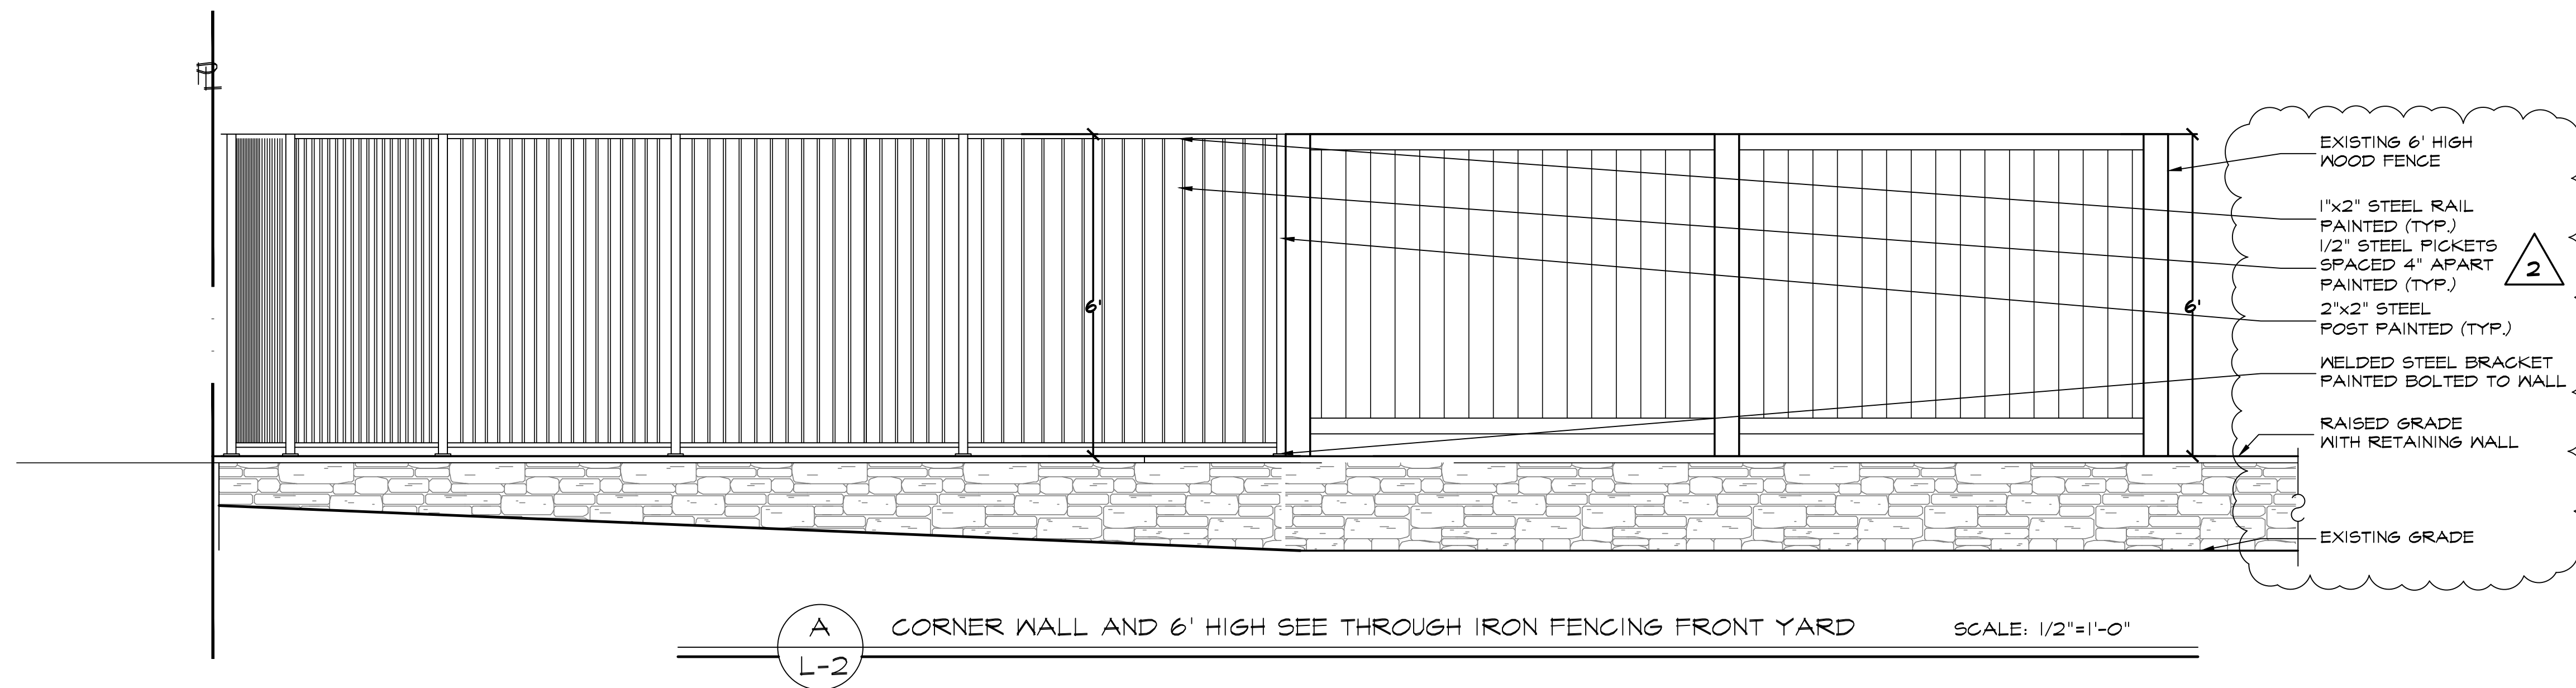

A
L-2 CORNER WALL AND 6' HIGH SEE THROUGH IRON FENCING FRONT YARD SCALE: 1/2"=1'-0"

Todd Kalbfeld
Landscape Design
Landscape Design & Construction Management
2845 TULIP ROAD, SAN JOSE, CA 95128
(408) 605-9973

REVISIONS	BY
1/26/2024	TK
1/26/2024	TK

TODD KALBFELD
PROFESSIONAL
LANDSCAPE DESIGNER

SINGLE FAMILY RESIDENCE
124 GARDEN HILL DRIVE, LOS GATOS, CA

CONSTRUCTION DETAILS

DATE	AUG / 2021
SCALE	AS SHOWN
DRAWN	TK
JOB	GARDEN HILL
SHEET	L-2
OF	SHEETS