


**LEGEND**

- PROPERTY LINE
- - - - - EXISTING SUBSTATION CHAIN LINK FENCE
- - - - - PROPOSED SUBSTATION CHAIN LINK FENCE
- — — — — EXISTING CONCRETE PANEL FENCE
- — — — — PROPOSED CONCRETE PANEL FENCE
- — — — — PROPOSED NON-CONDUCTIVE FENCE
- - - - - BUILDING SET BACK LINE
- - - - - EXISTING FOUNDATION TO REMAIN
- (with //) EXISTING FOUNDATION TO BE REMOVED
- (solid) PROPOSED FOUNDATION
- (with TYP) POWER POLE AND GUY WIRE
- (small) CATCH BASIN
- - - - - STORM PIPE
- (large) VAULT

60% DESIGN  
NOT FOR CONSTRUCTION



**SITE PLAN**

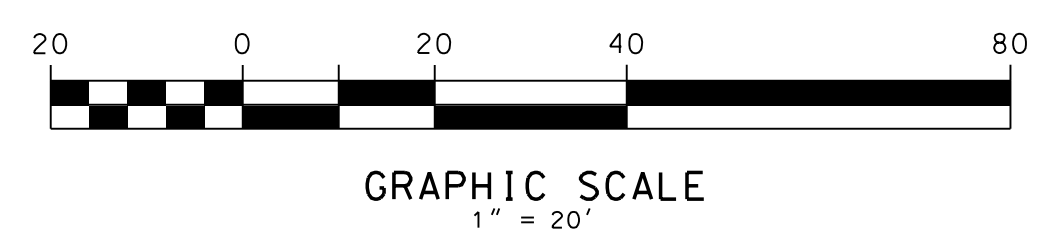

WO NUMBER: 111023608 REVISION DESCRIPTION: ORIGINAL ISSUE, SUBSTATION REBUILD PERMIT SUBMITTAL		CITY PROJECT NO: <b>PROPOSED SUBSTATION OVERLAY LYNDEN SUBSTATION</b>	
CADD: J. Nelson ENGINEER: J. Nelson REVIEWED: APPROVED: J. Henry	DATE: 2022.08.18 15:02:09-0700 SCALE: 1"=40'-0" CLASS: SITE	DRAWING NO: <b>D-21030</b> SHEET: 02 OF 02 CODE: LYN	REV NO: <b>0</b>

INTERNAL USE

USER: j.nelson  
 8/17/2022 2:49:47 PM