


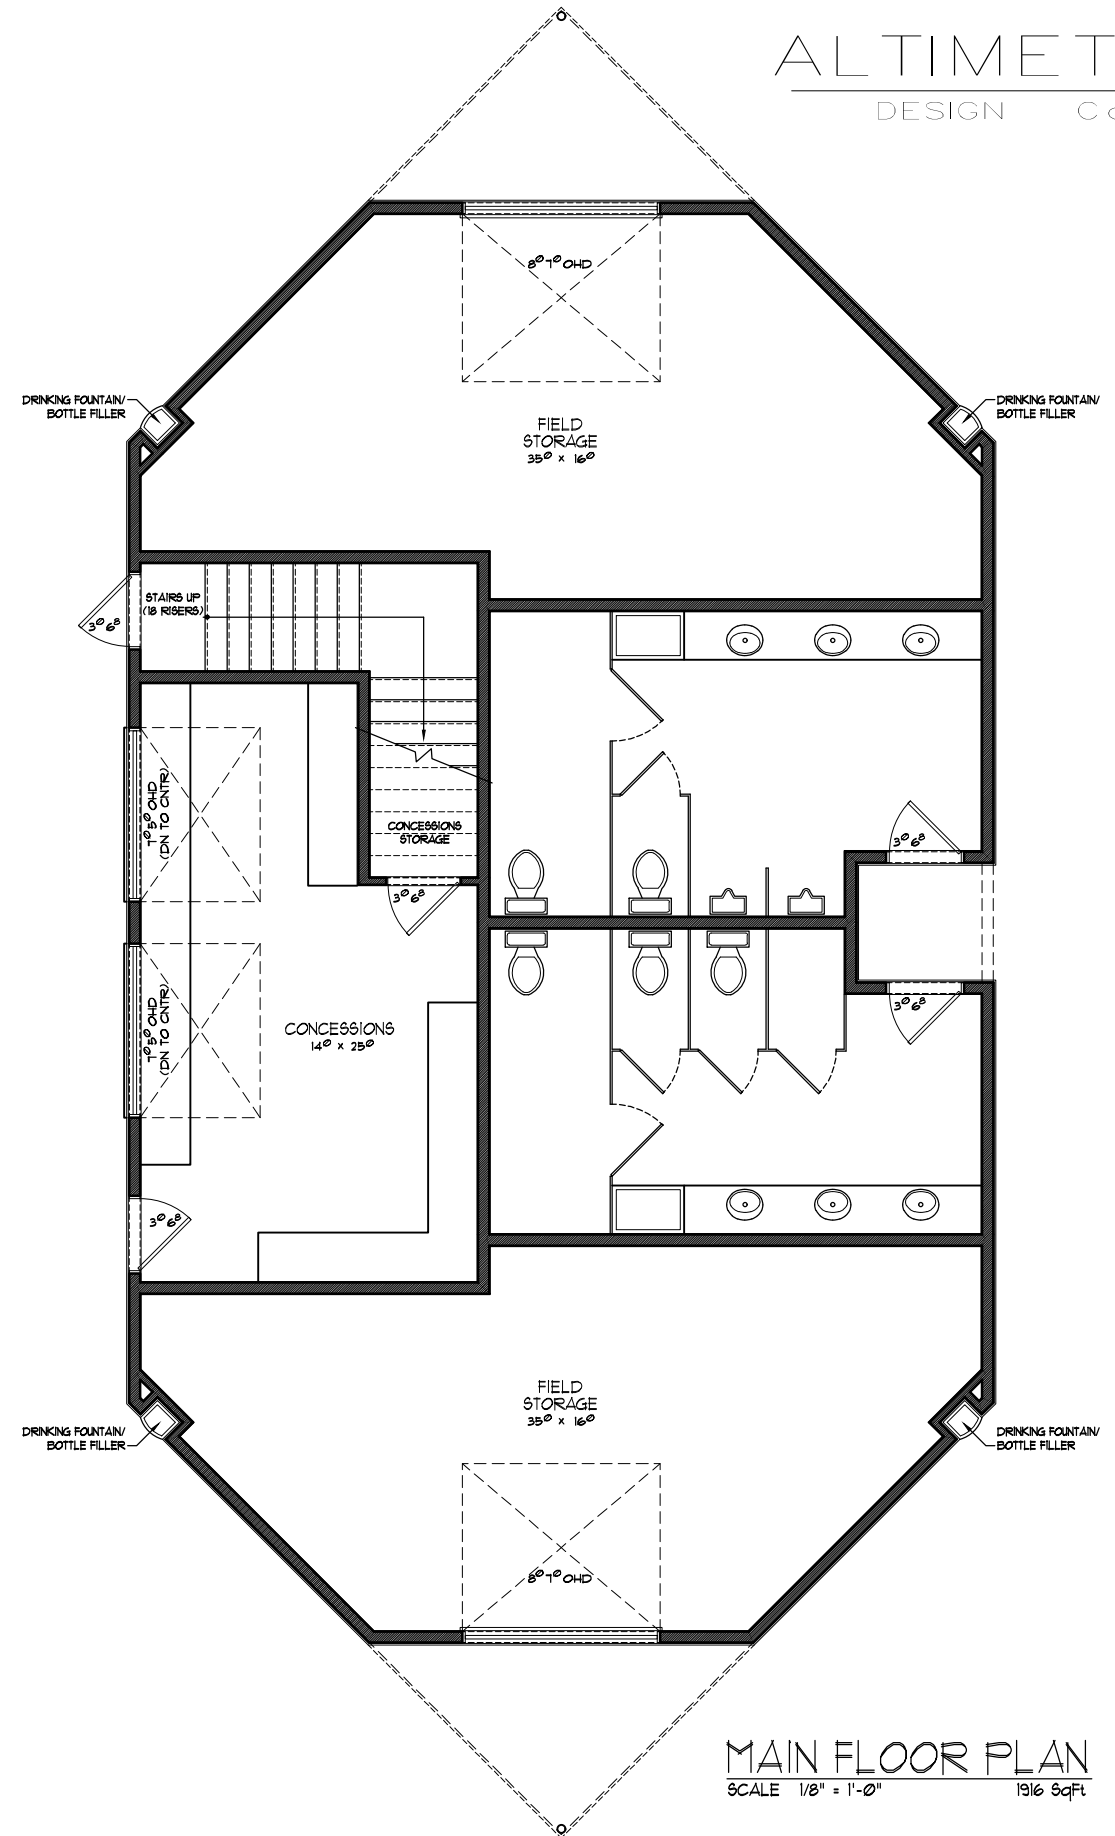


SITE LAYOUT  
SCALE NT.S.

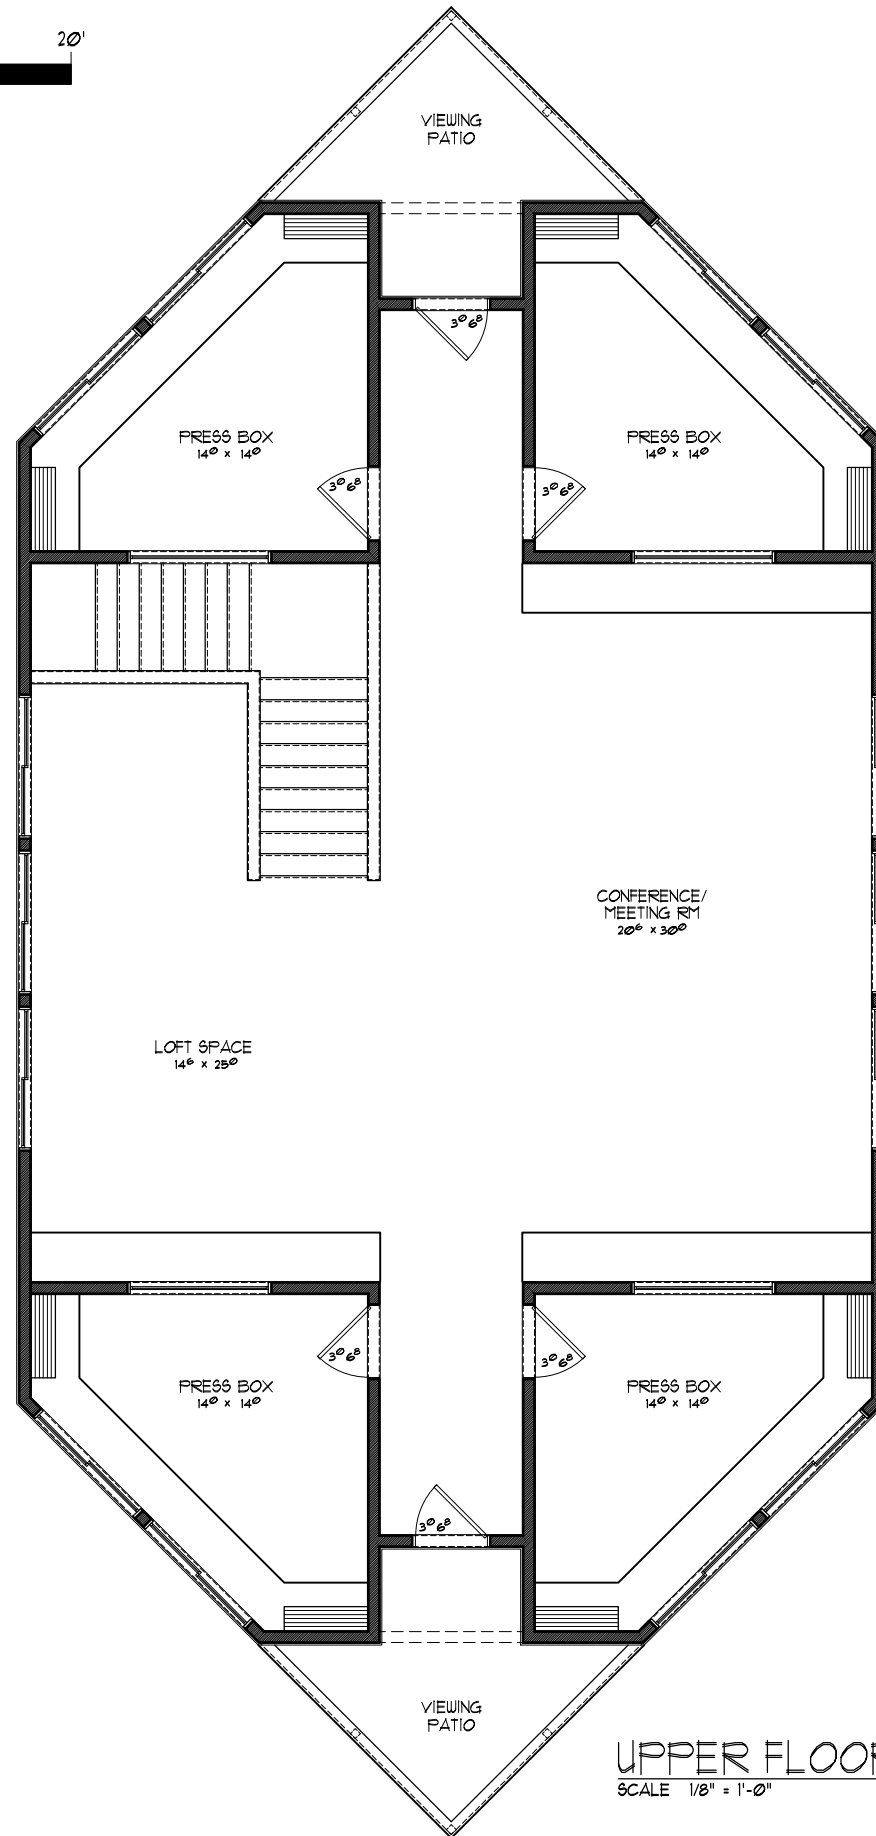


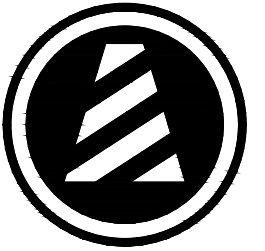

SOUTH ELEVATION  
SCALE 1/8" = 1'-0"

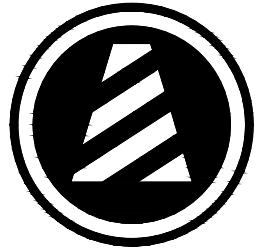

EAST ELEVATION  
SCALE 1/8" = 1'-0"

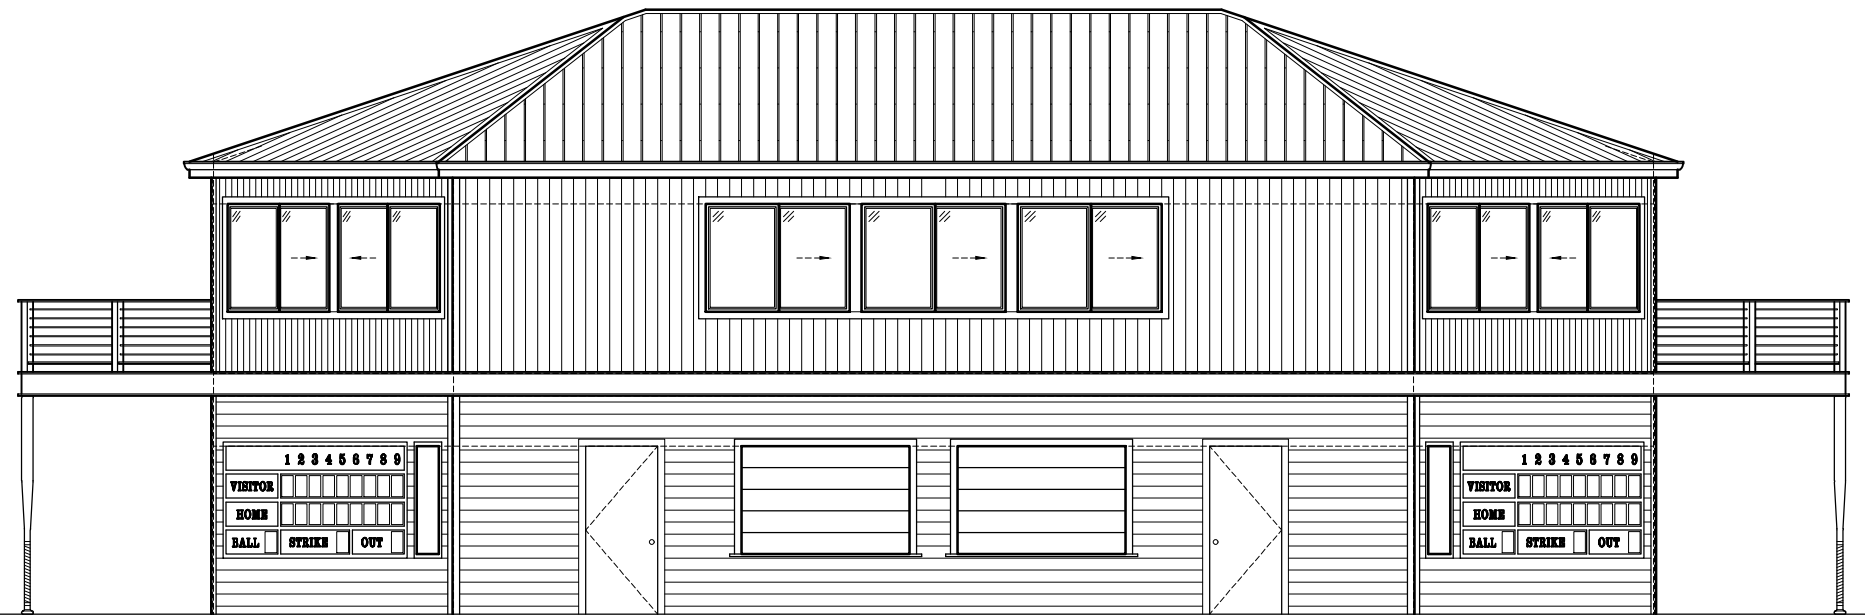

WEST ELEVATION  
SCALE 1/8" = 1'-0"



NORTH ELEVATION  
SCALE 1/8" = 1'-0"