


PARCEL INFORMATION				
PARCEL #	AREA (SF)	PHASE	ACCESS	USE TYPE
1	10,058	2	LOOP	DUPLEX
2	9,206	2	LOOP	DUPLEX
3	12,885	2	LOOP	DUPLEX
4	12,768	2	LOOP	SINGLE
5	9,692	2	LOOP	SINGLE
6	7,853	2	LOOP	SINGLE
7	8,939	2	CUL-DE-SAC	SINGLE
8	10,292	2	CUL-DE-SAC	SINGLE
9	10,820	2	CUL-DE-SAC	SINGLE
10	9,743	2	CUL-DE-SAC	SINGLE
11	9,025	2	CUL-DE-SAC	SINGLE
12	8,146	2	CUL-DE-SAC	SINGLE
13	11,982	2	CUL-DE-SAC	SINGLE
14	7,635	2	LOOP	SINGLE
15	9,853	2	LOOP	SINGLE
16	7,903	2	LOOP	SINGLE
17	7,323	2	LOOP	SINGLE
18	7,536	1	LOOP	SINGLE
19	8,138	1	LOOP	SINGLE
20	7,800	1	LOOP	SINGLE
21	7,800	1	LOOP	SINGLE
22	7,800	1	LOOP	SINGLE
23	7,819	1	LOOP	SINGLE
24	9,319	1	LOOP	SINGLE
25	14,450	1	LOOP	SINGLE
26	10,234	1	LOOP	SINGLE
27	7,114	1	LOOP	SINGLE
28	7,083	1	LOOP	SINGLE
29	7,288	1	LOOP	SINGLE
30	6,050	1	LOOP	SINGLE
31	7,540	1	LOOP	SINGLE
32	7,196	1	LOOP	SINGLE
33	7,193	1	LOOP	SINGLE
34	7,199	1	LOOP	SINGLE
35	7,206	1	LOOP	SINGLE
36	6,050	1	LOOP	SINGLE
37	6,050	1	LOOP	SINGLE
38	6,050	2	LOOP	SINGLE
39	6,086	2	LOOP	SINGLE
40	6,353	2	CUL-DE-SAC	SINGLE
41	6,047	2	CUL-DE-SAC	SINGLE
42	8,627	2	CUL-DE-SAC	SINGLE
43	9,149	2	CUL-DE-SAC	SINGLE
44	6,296	2	CUL-DE-SAC	SINGLE
45	6,517	2	CUL-DE-SAC	SINGLE
46	7,139	2	LOOP	SINGLE
47	8,711	2	LOOP	SINGLE
48	7,114	1	LOOP	SINGLE
49	6,936	1	LOOP	SINGLE
50	6,936	1	LOOP	SINGLE
51	7,043	1	LOOP	SINGLE
52	6,050	1	LOOP	SINGLE
53	6,050	1	LOOP	SINGLE
54	6,631	1	LOOP	SINGLE
55	8,839	1	LOOP	SINGLE
56	10,129	1	LOOP	SINGLE
57	10,431	1	CUL-DE-SAC	SINGLE
58	7,125	1	CUL-DE-SAC	SINGLE
59	6,204	1	CUL-DE-SAC	SINGLE
60	6,305	1	LOOP	SINGLE
61	6,186	1	LOOP	SINGLE
62	7,682	1	LOOP	SINGLE
63	7,195	1	LOOP	SINGLE
64	7,183	1	LOOP	SINGLE
65	7,183	1	LOOP	SINGLE
66	7,537	1	LOOP	SINGLE
67	6,050	1	LOOP	SINGLE
68	9,486	1	LOOP	SINGLE
69	14,997	1	LOOP	SINGLE
70	13,310	1	LOOP	SINGLE
71	10,215	1	LOOP	SINGLE
72	7,529	1	LOOP	SINGLE
73	7,713	1	LOOP	SINGLE
74	7,652	1	LOOP	SINGLE
75	8,028	1	LOOP	SINGLE
76	7,872	1	LOOP	SINGLE
77	11,497	1	LOOP	SINGLE
78	9,235	1	LOOP	SINGLE
79	9,565	1	LOOP	SINGLE
80	9,508	1	LOOP	SINGLE
81	7,800	1	LOOP	SINGLE
82	7,800	1	LOOP	SINGLE
83	9,148	1	LOOP	SINGLE
84	10,659	1	LOOP	SINGLE
85	10,489	1	LOOP	SINGLE
86	10,077	1	LOOP	SINGLE
87	7,288	1	LOOP	SINGLE
88	7,324	1	LOOP	SINGLE
89	7,324	1	LOOP	SINGLE
90	8,019	1	LOOP	SINGLE
91	7,370	1	LOOP	DUPLEX
92	7,627	1	LOOP	DUPLEX

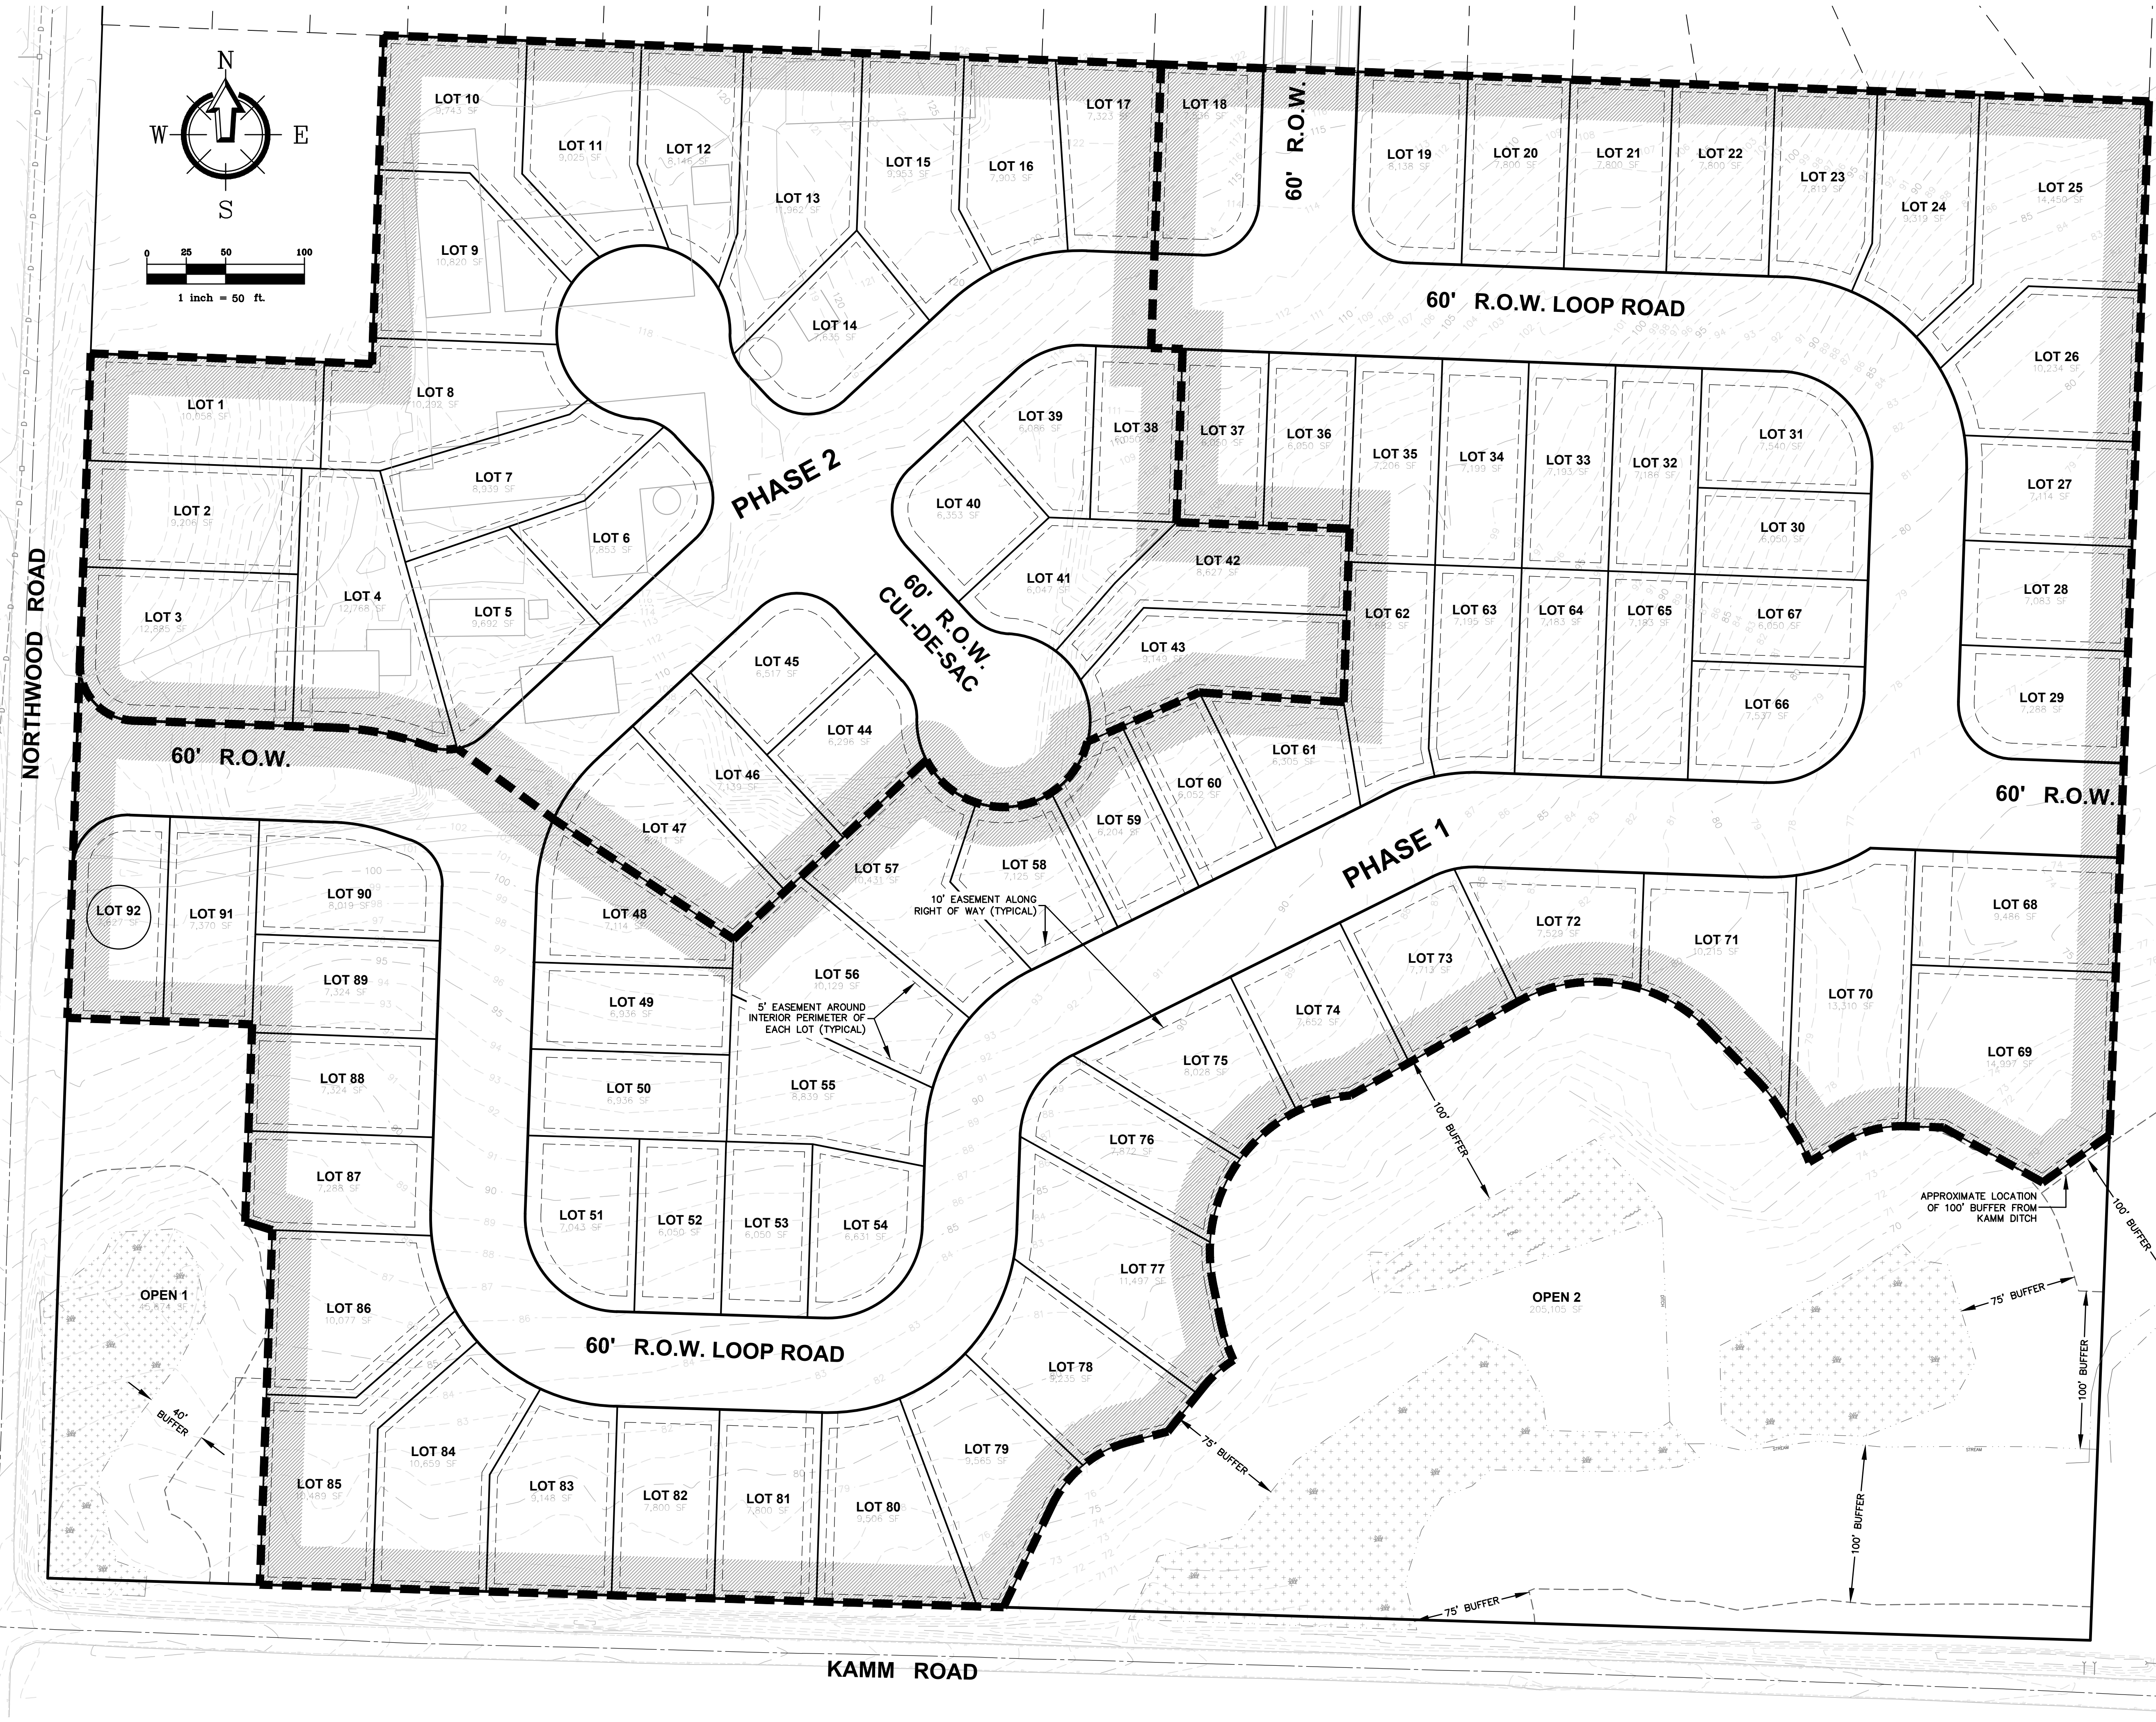

BY:	
DESCRIPTION:	
REV:	
DATE:	

CLIENT: **AXIOM CONSTRUCTION & CONSULTING LLC**
1841 FRONT STREET, SUITE A
LYNDEN, WA 98264

CALL BEFORE YOU DIG
FOR BURIED UTILITY LOCATIONS
1-800-424-5655

PROJECT LOCATION: **KODE KAMP VISTA PLAT**
8744 NORTHWOOD ROAD
LYNDEN, WA 98226

DRAWING #: 20083SP5.DWG
DESIGNED BY: MDB
DRAWN BY: MDB
CHECKED BY: JPS

SHEET CONTENTS: **PRELIMINARY SITE PLAN**

PRELIMINARY

JOB #: 20083 DATE: 01-16-2021
SCALE: HORIZ: 1"=50' VERT: N/A SHEET: **PRE1**