

File No. HBal-001-061


Exhibit V

Date 8-29-23

Initials

AS PREVIOUSLY APPROVED

BRONZE 42" HT. ALUMINUM CLOUDY GREY
WHITE COLORED MECHANICAL EQUIPMENT
GUARDRAIL

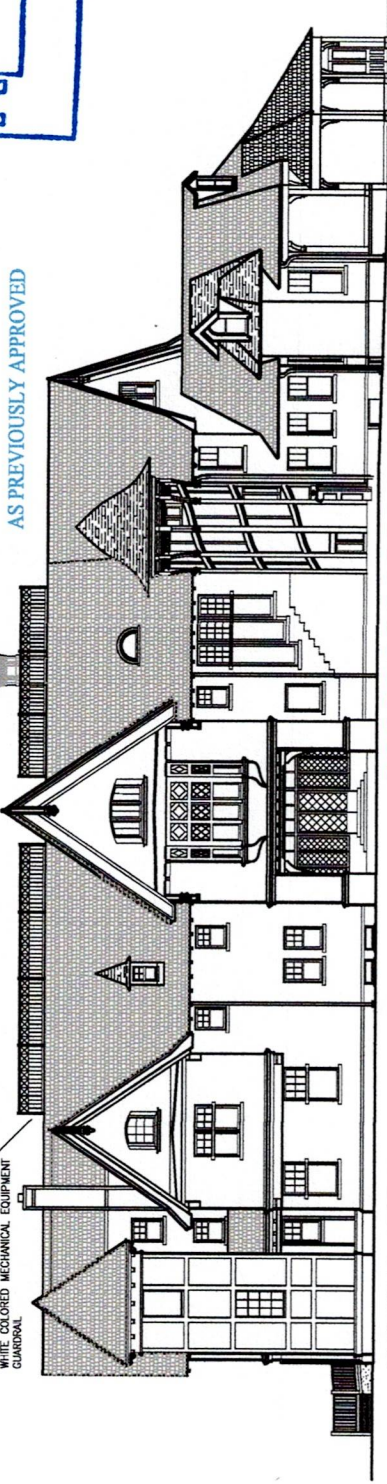


EXISTING NORTHEAST ELEVATION

SCALE 1/16"=1'-0"

SEE DETAIL ON
FOLLOWING SHEET.

EX. CHIMNEY

BRONZE 42" HT. ALUMINUM CLOUDY GREY
WHITE COLORED MECHANICAL EQUIPMENT
GUARDRAIL

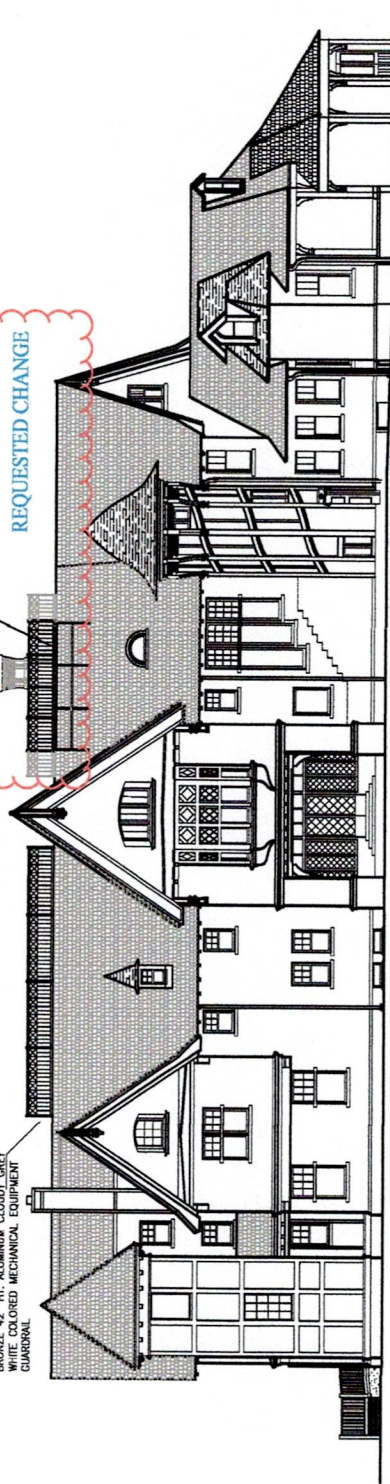

PROPOSED NORTHEAST ELEVATION

SCALE 1/16"=1'-0"

REQUESTED CHANGE

Richard Clements Architect, PLLC
1925 Mary Lane
Oshtemo, MI 48759
richard@rca2.com 999.370.3681

THE INN AT STONECLIFFE
CUDAHY MANOR REHABILITATION
8593 CUDAHY CIRCLE
MACKINAC ISLAND, MI

rev: Jan. 24, 2022 Δ
rev: Aug. 28, 2023 Δ
project: 2131
ROOFTOP RAILING

sheet:
A1.6
COPYRIGHT © 2021





RECEIVED
AUG 29 2023



PREVIOUSLY APPROVED
MECHANICAL EQUIPMENT &
SECURITY FENCE/SCREENING.

ADDITIONAL
SERVICING SPACE
REQUIRED HERE.

PROPOSED CATWALK
TO ACHIEVE
SERVICING SPACE

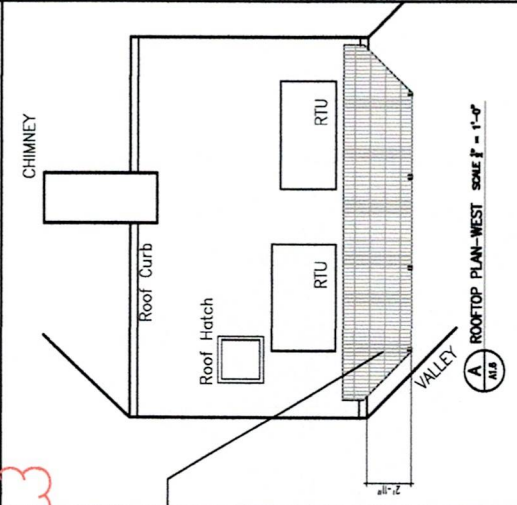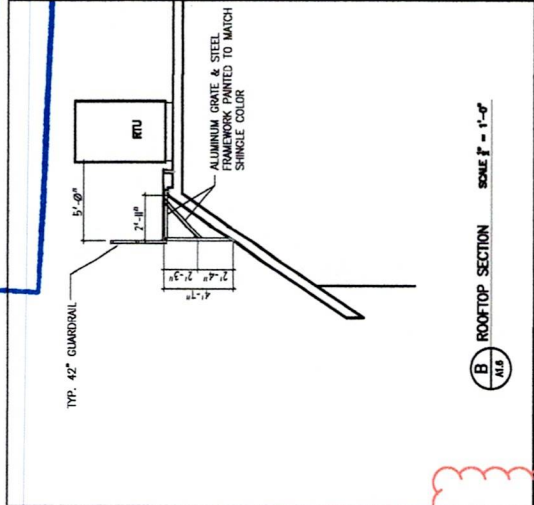

Richard Clements Architect, PLLC 1920 Morris Lane Ozaukee, WI 53099 richardcl@rcaarch.com 903.370.3081	THE INN AT STONECLIFFE CUDAHY MANOR REHABILITATION 8593 CUDAHY CIRCLE MACKINAC ISLAND, MI		rev: Jan. 24, 2022 rev: Aug. 28, 2023	date: Aug. 29, 2021 project: 2131	sheet: A1.7 COMPASS © 2021
				ROOFTOP RAILING	