


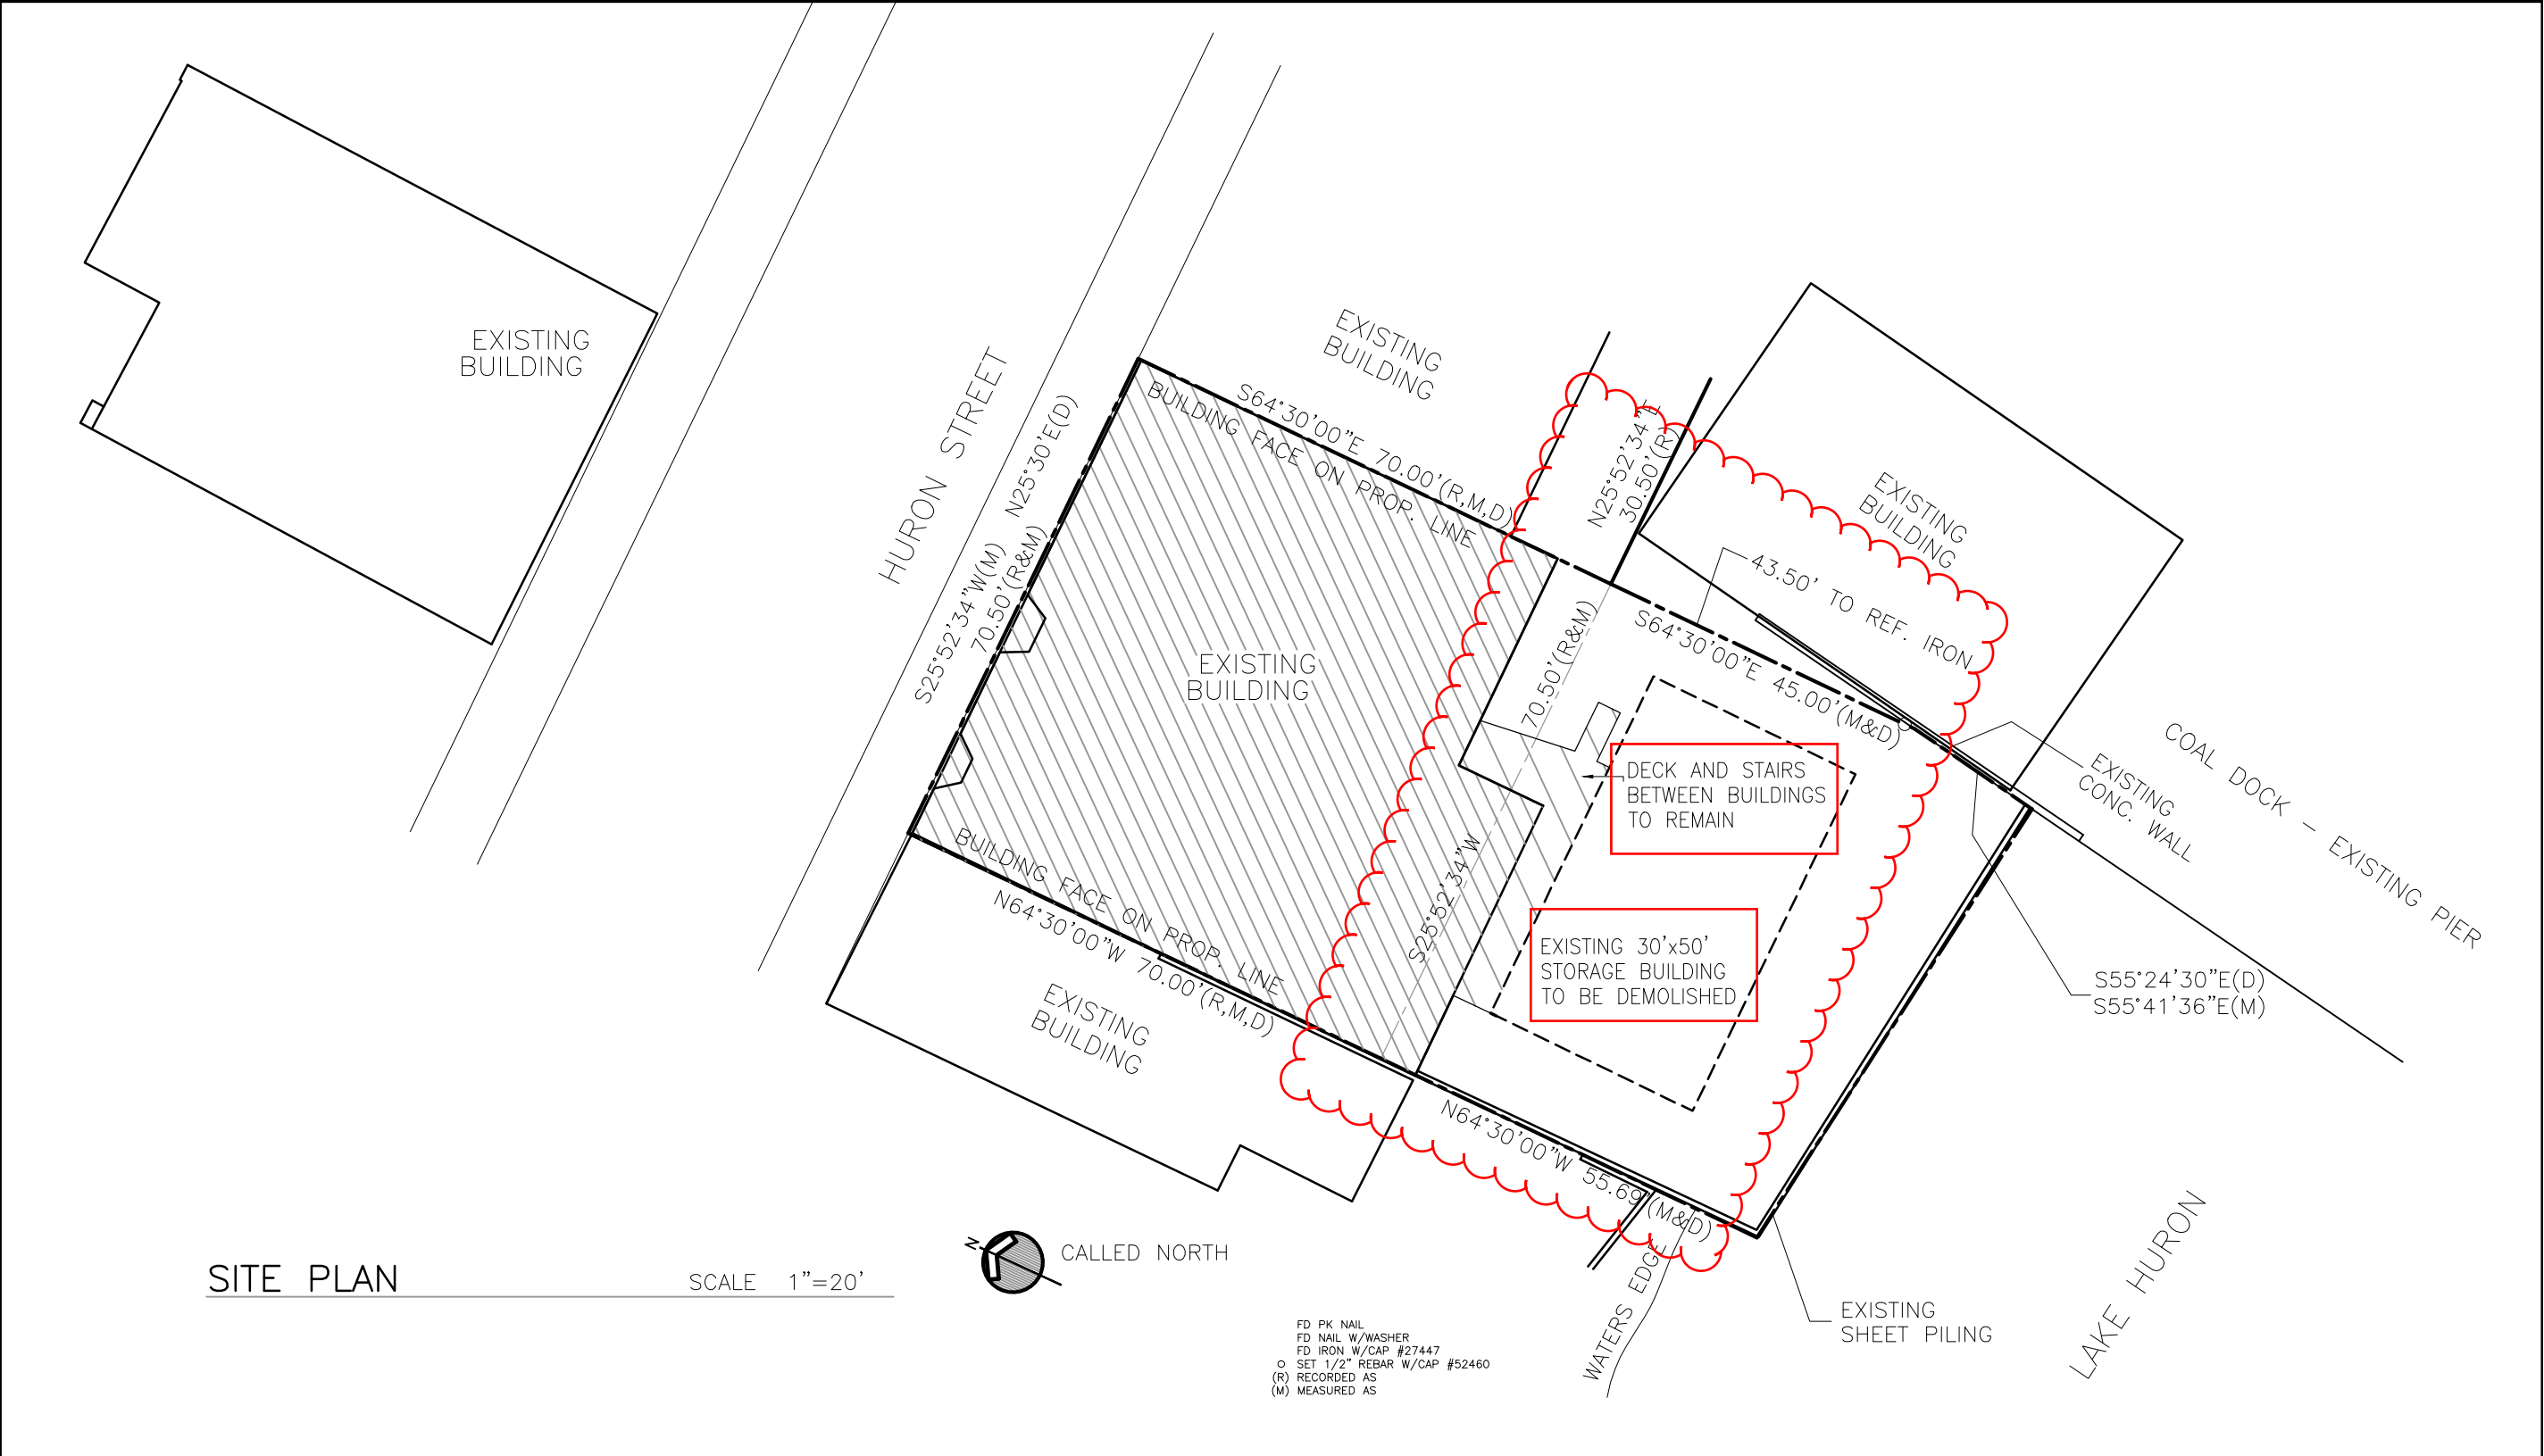

SITE PLAN

SCALE 1"=20'



Richard Clements Architect, PLLC 15215 Merry Lane Ocqueoc, MI 49759 richardlee1523@live.com989-370-3681	TRADING POST DEMO PROJECT		DEMO SITE PLAN		date: Aug. 29, 2023	sheet: A0.0 COPYRIGHT © 2023
	7347 MAIN STREET MACKINAC ISLAND, MI				project: 2235	
					DEMO SITE PLAN	