





File No. R123.046.103(H)
Exhibit L
Date 5-9-24
Initials KD

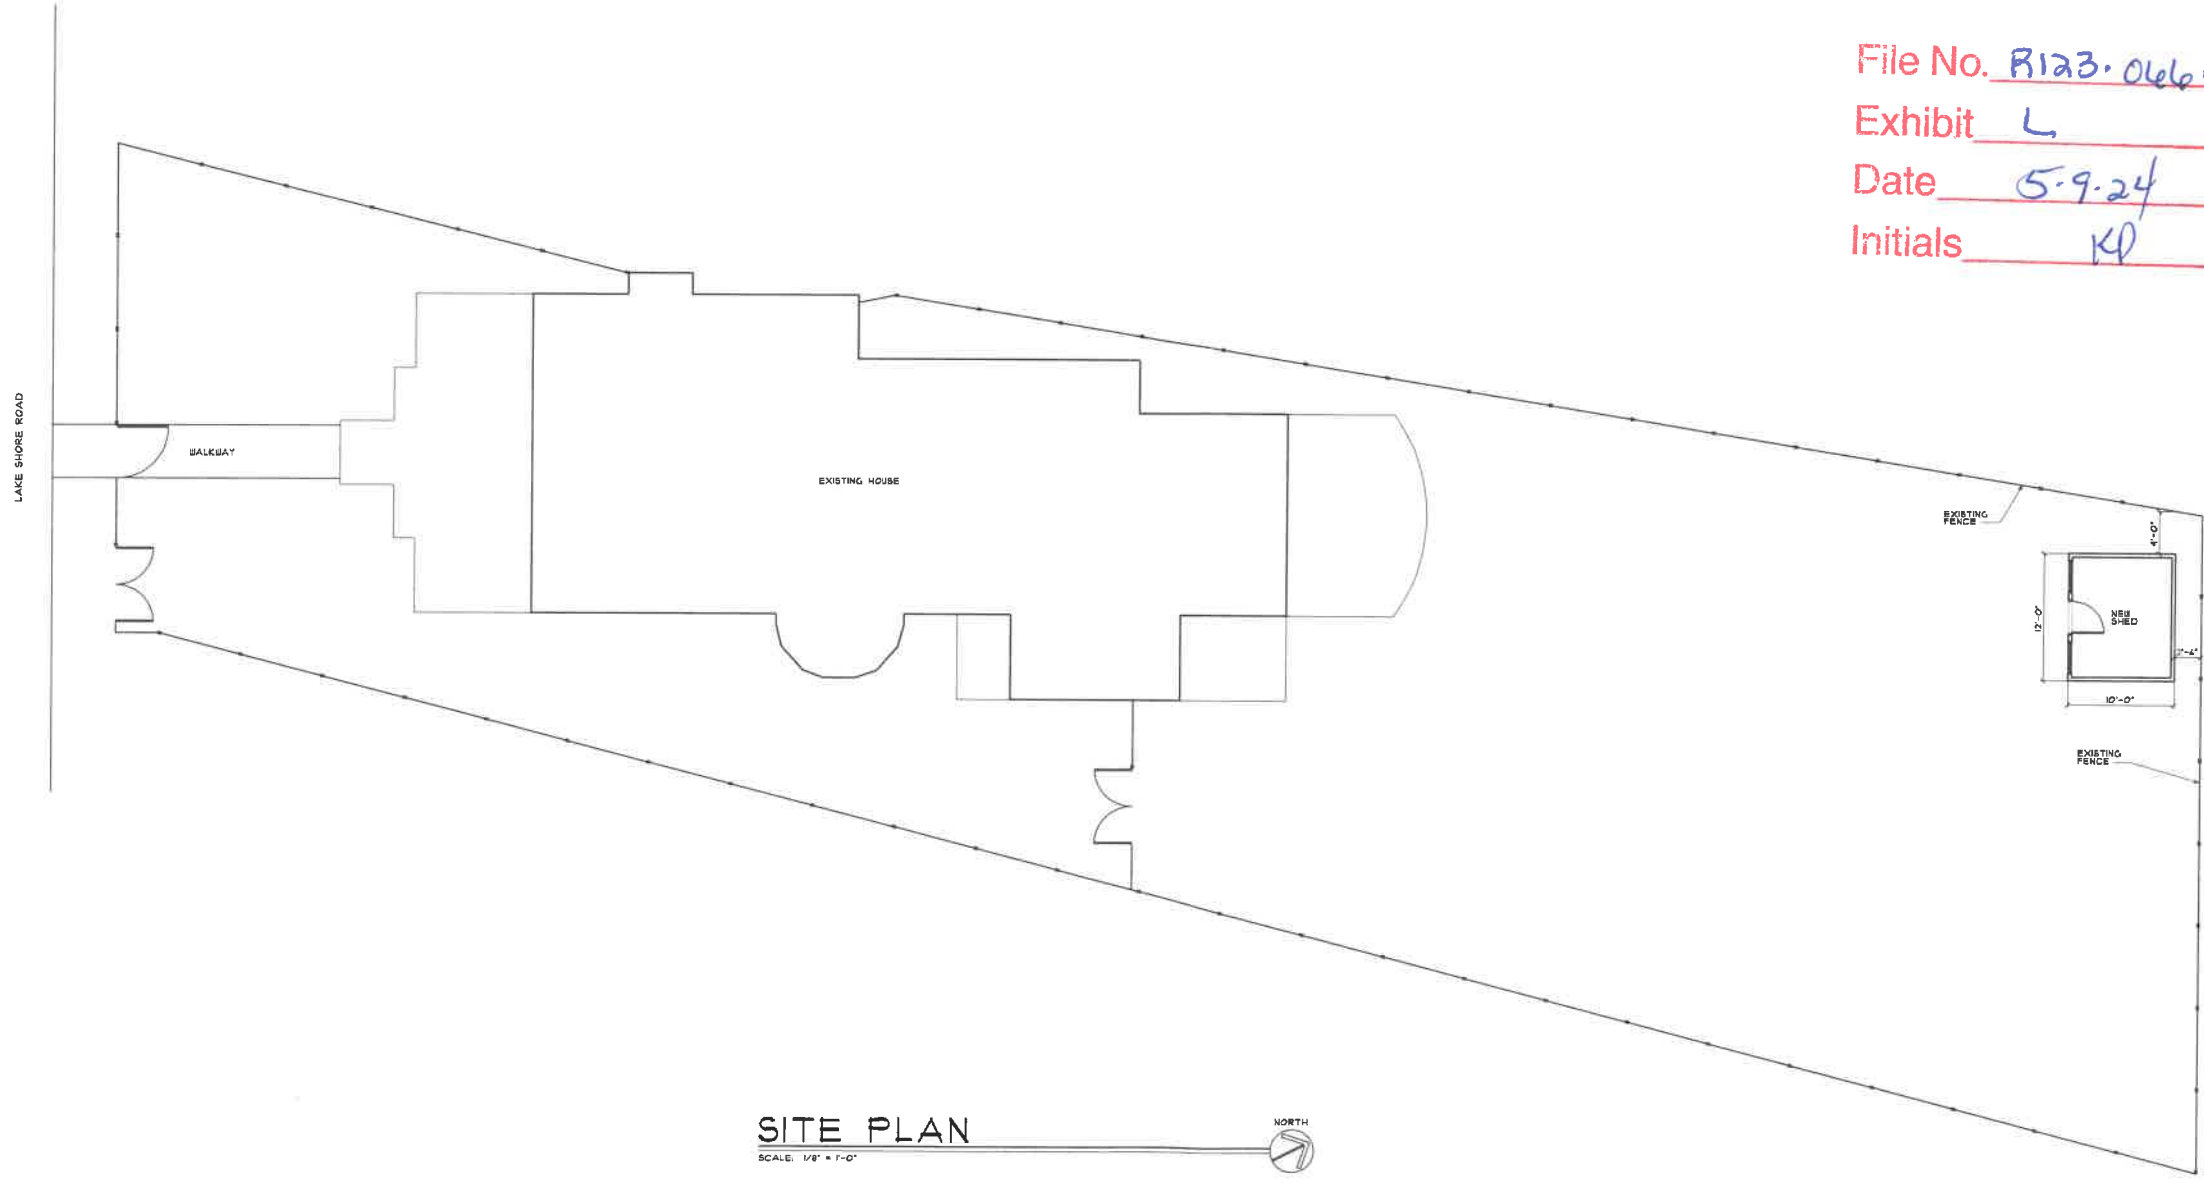

SITE PLAN
SCALE: 1/8" = 1'-0"
NORTH

PROJECT CALEWAERT RESIDENCE	PROJECT NO. 24-128	SHEET A2	ISSUED	DATE
			CONSTRUCTION	5/3/24
ARCHITECTS SEIDELLS ARCHITECTS COMMERCIAL RESIDENTIAL INDUSTRIAL 114 N. COURT AVE., STE. 201 EAST LANSING, MICHIGAN 48204 PHONE (888) 731-8372 FAX (888) 731-8332	DRAWN BY	T.L.S.	DATE	
	CHECKED	T.L.S.	5/3/24	
	APPROVED BY	T.L.S.	DATE	
			5/3/24	
			PRINT DATE	


File No. R123-066-103(H)
 Exhibit K
 Date 5.8.24
 Initials KP

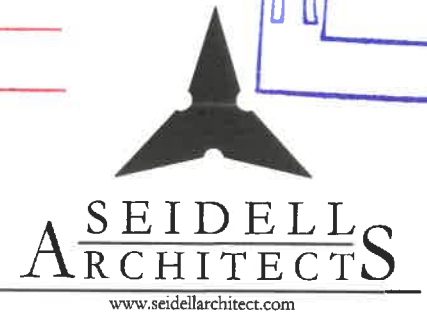

www.seidellarchitect.com
 114 North Court Avenue, Suite 201
 Post Office Box 2180
 Gaylord, Michigan 49734
 Office (989) 731-0372
 Fax (989) 731-6932


Callewaert Residence New Shed

Lake Shore Road Mackinaw Island, Michigan

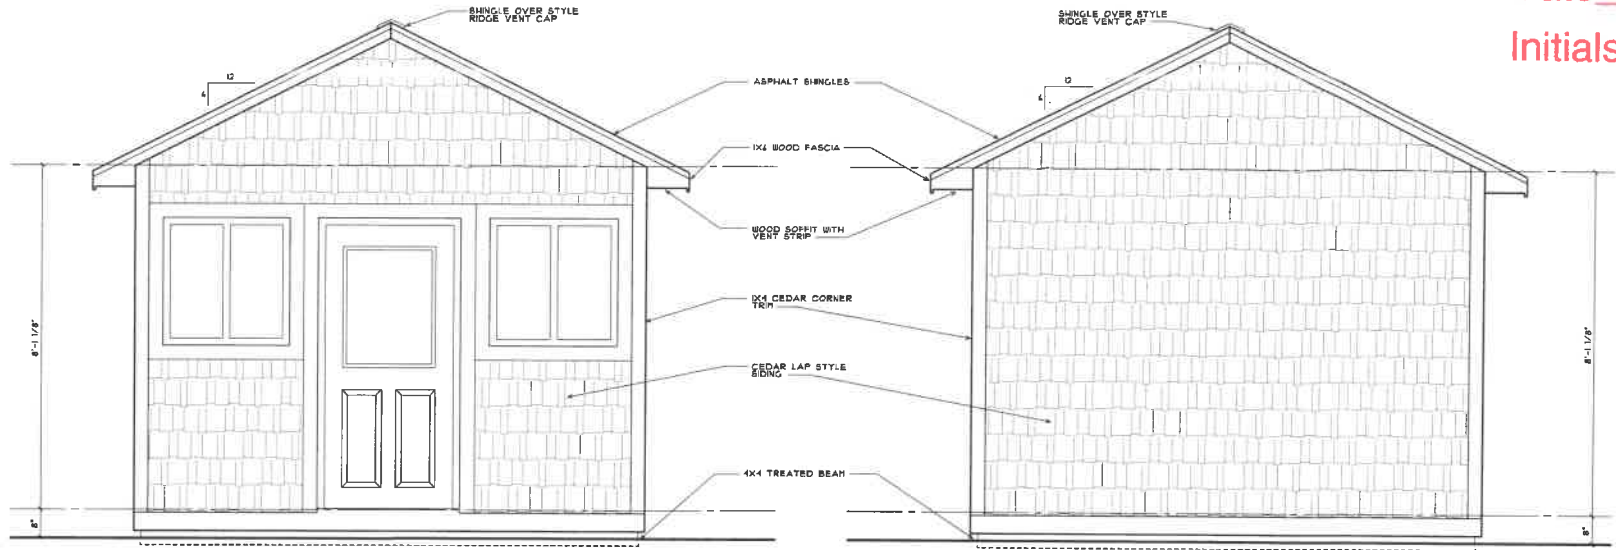


SOUTH ELEVATION
 SCALE: 1/2" = 1'-0"


NORTH ELEVATION
 SCALE: 1/2" = 1'-0"

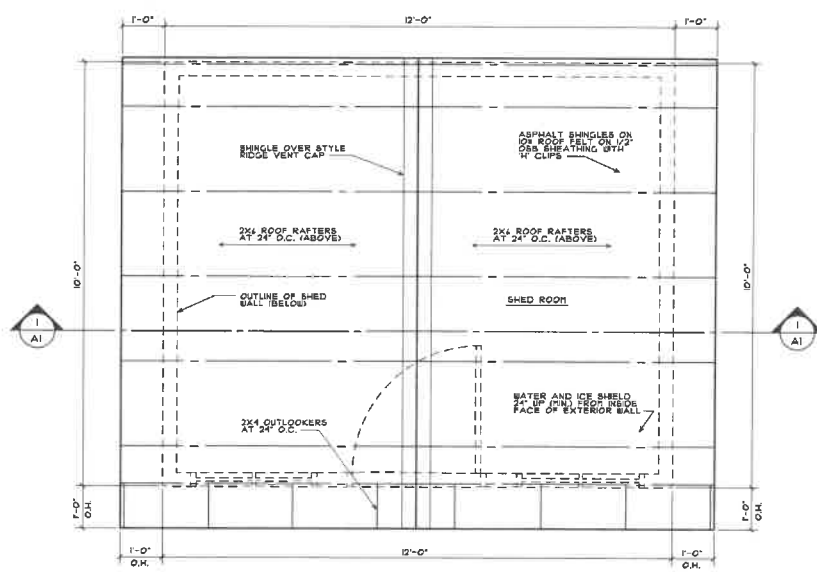

ROOF PLAN
 SCALE: 1/2" = 1'-0"

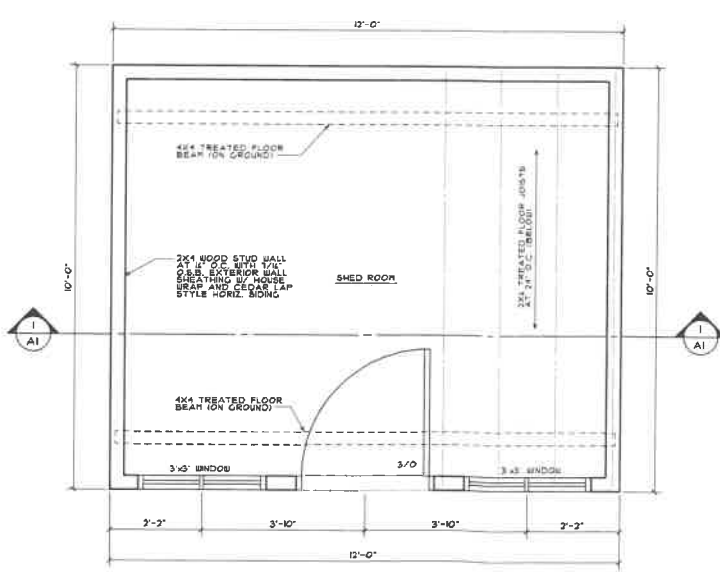

FLOOR PLAN
 SCALE: 1/2" = 1'-0"

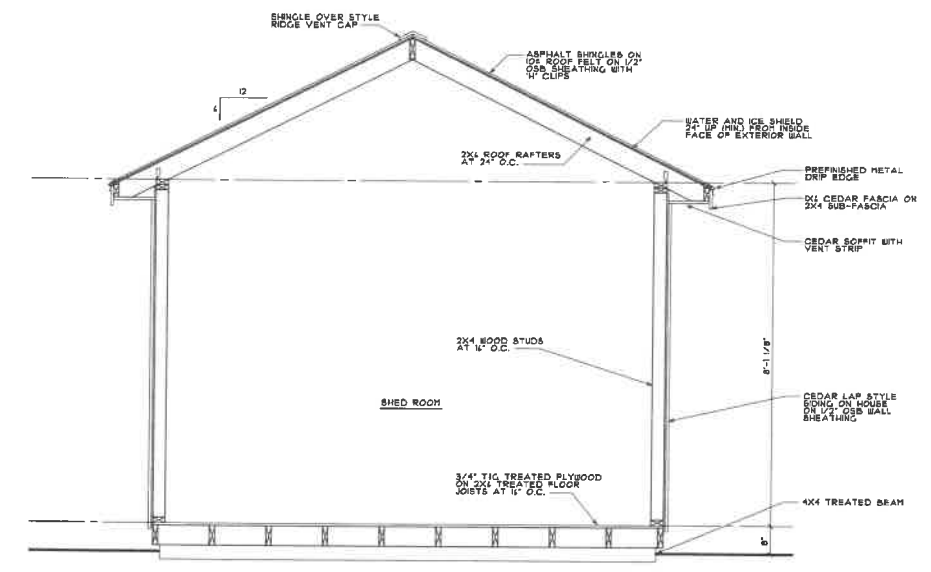

SECTION
 SCALE: 1/2" = 1'-0"


SEIDELL ARCHITECTS
 COMMERCIAL
 114 N. COURT AVE., STE. 201
 GAYLORD, MICHIGAN 49734
 PHONE (989) 731-0372
 FAX (989) 731-6932

DATE	
DATE	5/3/24
DATE	5/3/24
DATE	5/3/24
DATE	5/3/24
DATE	5/3/24

PROJECT
CALLEWAERT RESIDENCE
NEW SHED
 LAKE SHORE ROAD
 MACKINAW ISLAND, MICHIGAN

PROJECT NO.
 24-128

SHEET
 A1

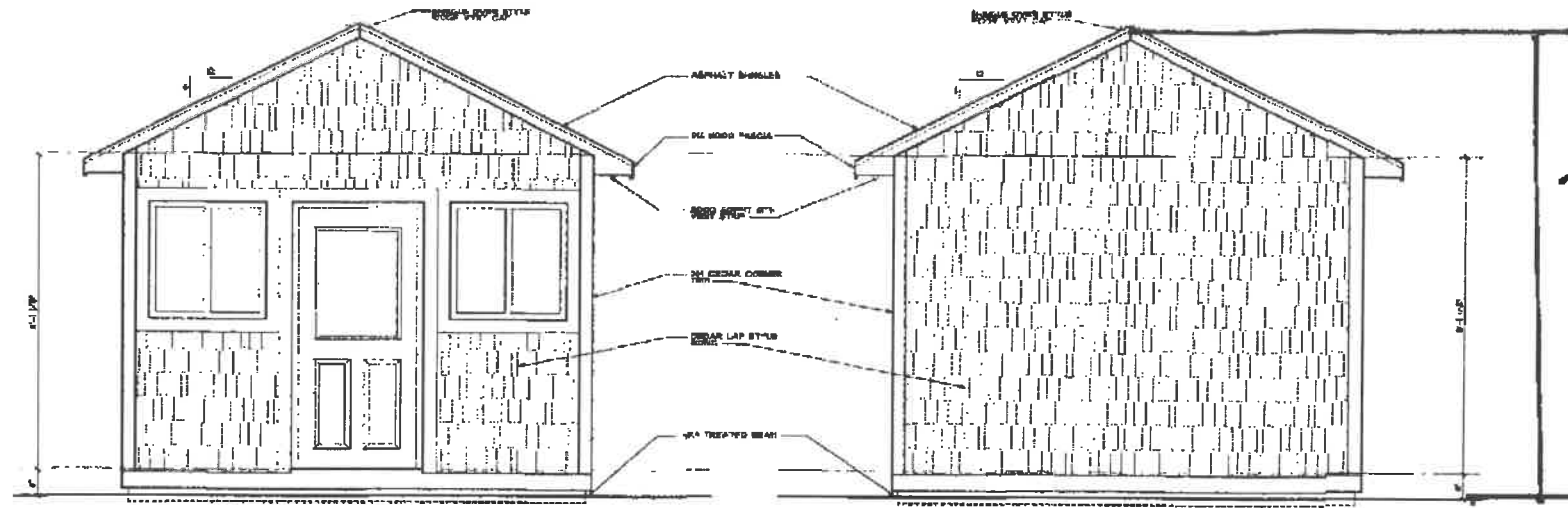

SOUTH ELEVATION
SCALE: 1/8" = 1'-0"

NORTH ELEVATION
SCALE: 1/8" = 1'-0"


13'11"
RA




114 North Court Avenue, Suite 201
P.O. Box 2169
Gaylord, Michigan 49734
Phone (800) 731-0372
Fax (800) 731-5932

Callewaert Residence New Shed


Lake Shore Road Mackinaw Island, Michigan

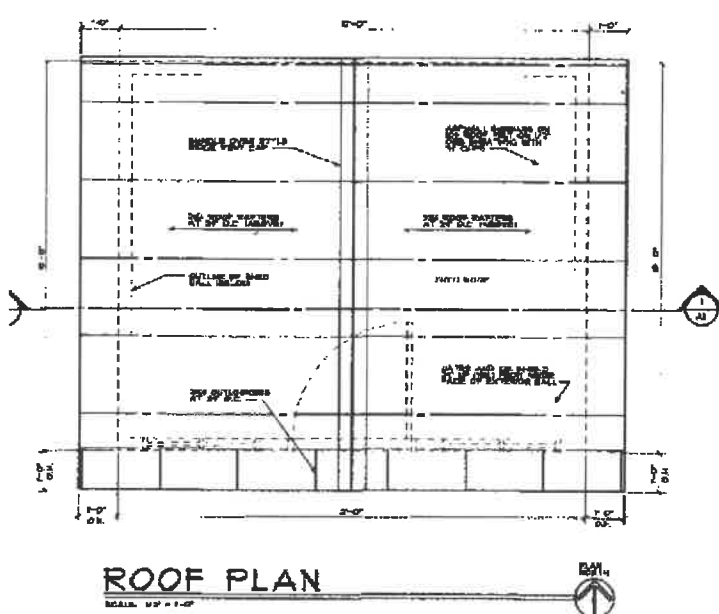

ROOF PLAN
SCALE: 1/8" = 1'-0"

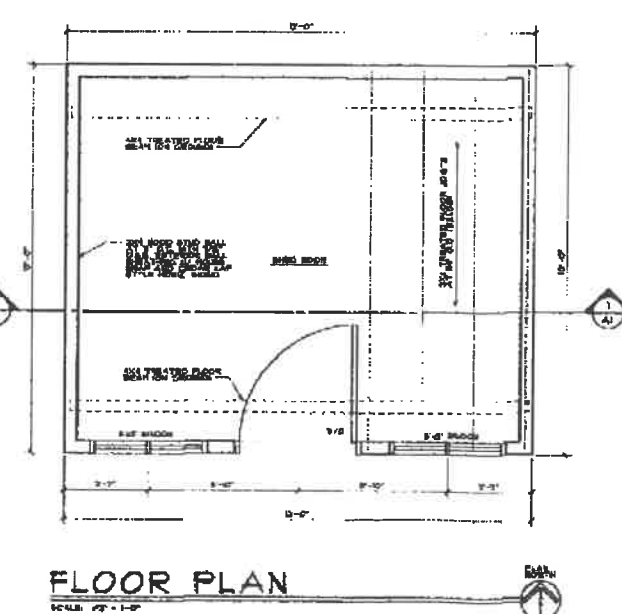

FLOOR PLAN
SCALE: 1/8" = 1'-0"

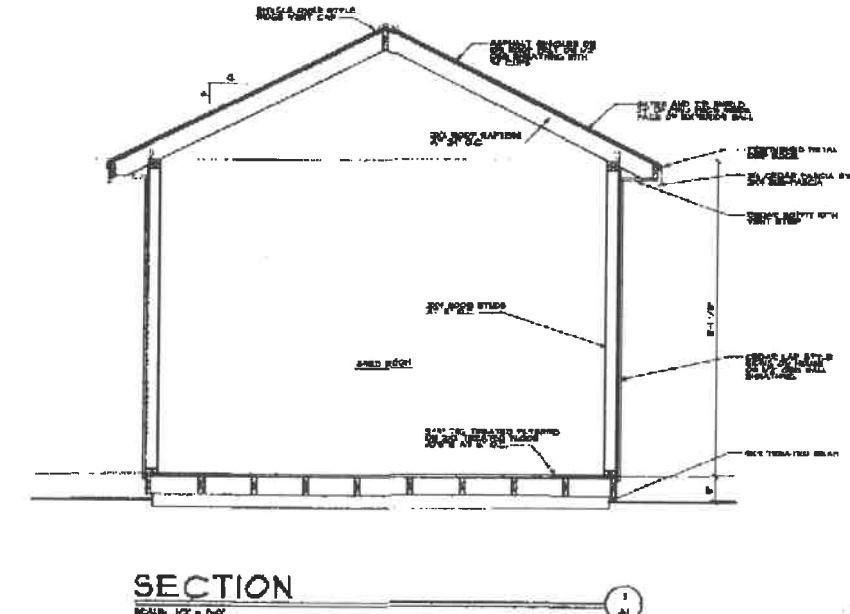

SECTION
SCALE: 1/8" = 1'-0"

DATE	DATE	DATE	DATE
	6/3/04		
CONSTRUCTION			
T.L.S.	T.L.S.	T.L.S.	T.L.S.
5/23/04			
DATE	DATE	DATE	DATE
SEIDELL ARCHITECTS			
114 NORTH COURT AVENUE, SUITE 201 P.O. BOX 2169 GAYLORD, MICHIGAN 49734 PHONE (800) 731-0372 FAX (800) 731-5932			
PROJECT CALLEWAERT RESIDENCE NEW SHED		MACKINAW ISLAND, MICHIGAN LAKE SHORE ROAD	
PROJECT NO. 24-08			
AI			