


-EXISTING SIGN

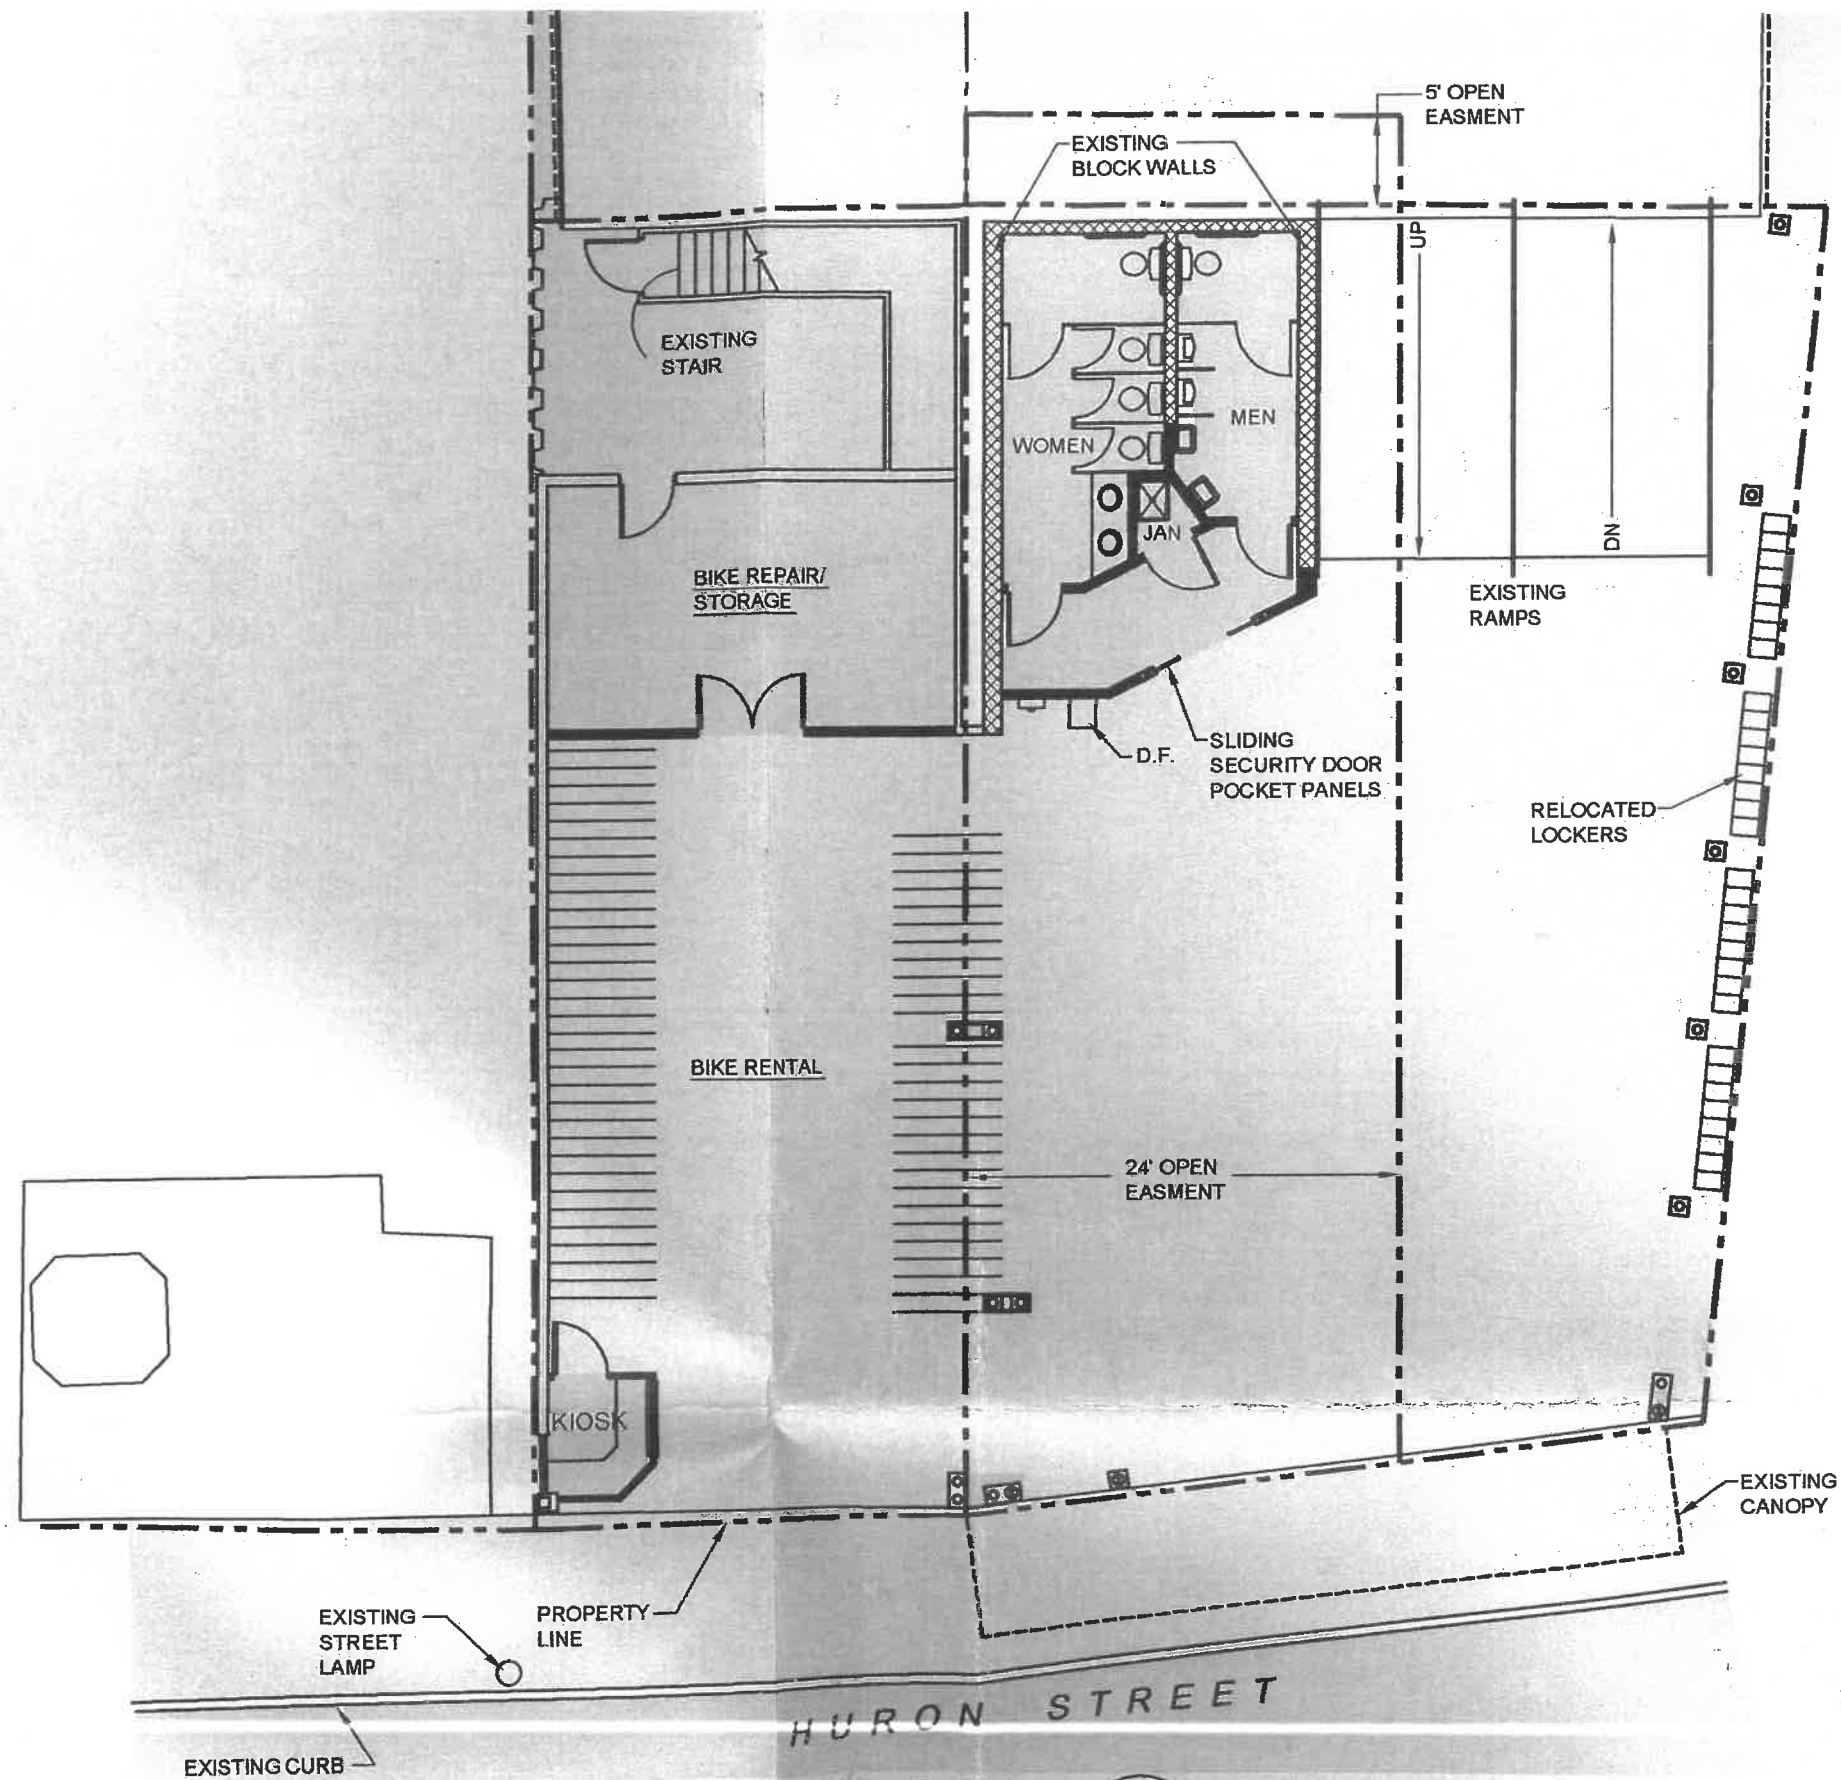

FIRST FLOOR PLAN

SCALE: 3/32" = 1'-0"



RENOVATION OF MACKINAC ISLAND BIKE SHOP/SHEPLER'S

MACKINAC ISLAND, MICHIGAN