


BARRY J. POLZIN

A R C H I T E C T

205 SOUTH FRONT • SUITE 2G
MARQUETTE, MICHIGAN 49855
906-226-8661 • FAX 906-226-8667

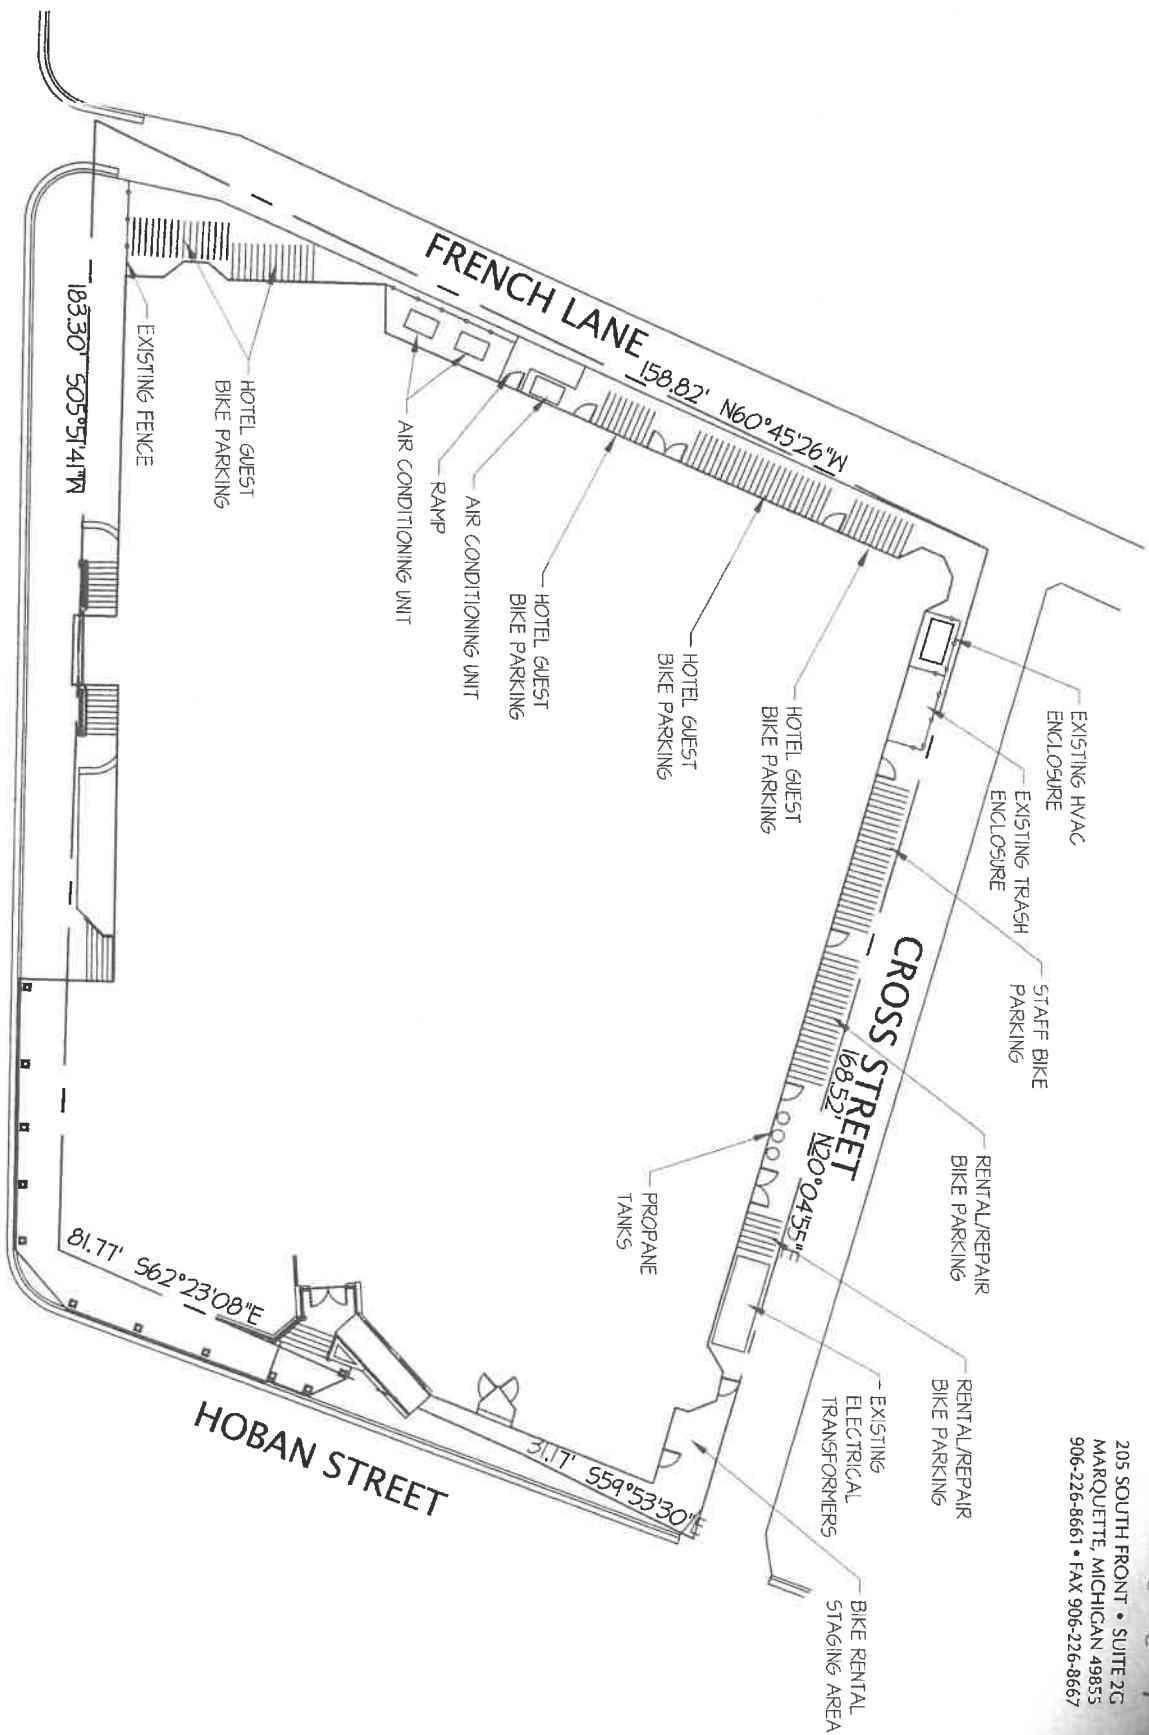

HURON STREET

SITE PLAN

SCALE: 1"=10'-0"



Lakeview Hotel

