


MACKINAC ISLAND BIKE SHOP STORAGE DEC

MACKINAC ISLAND, MICHIGAN

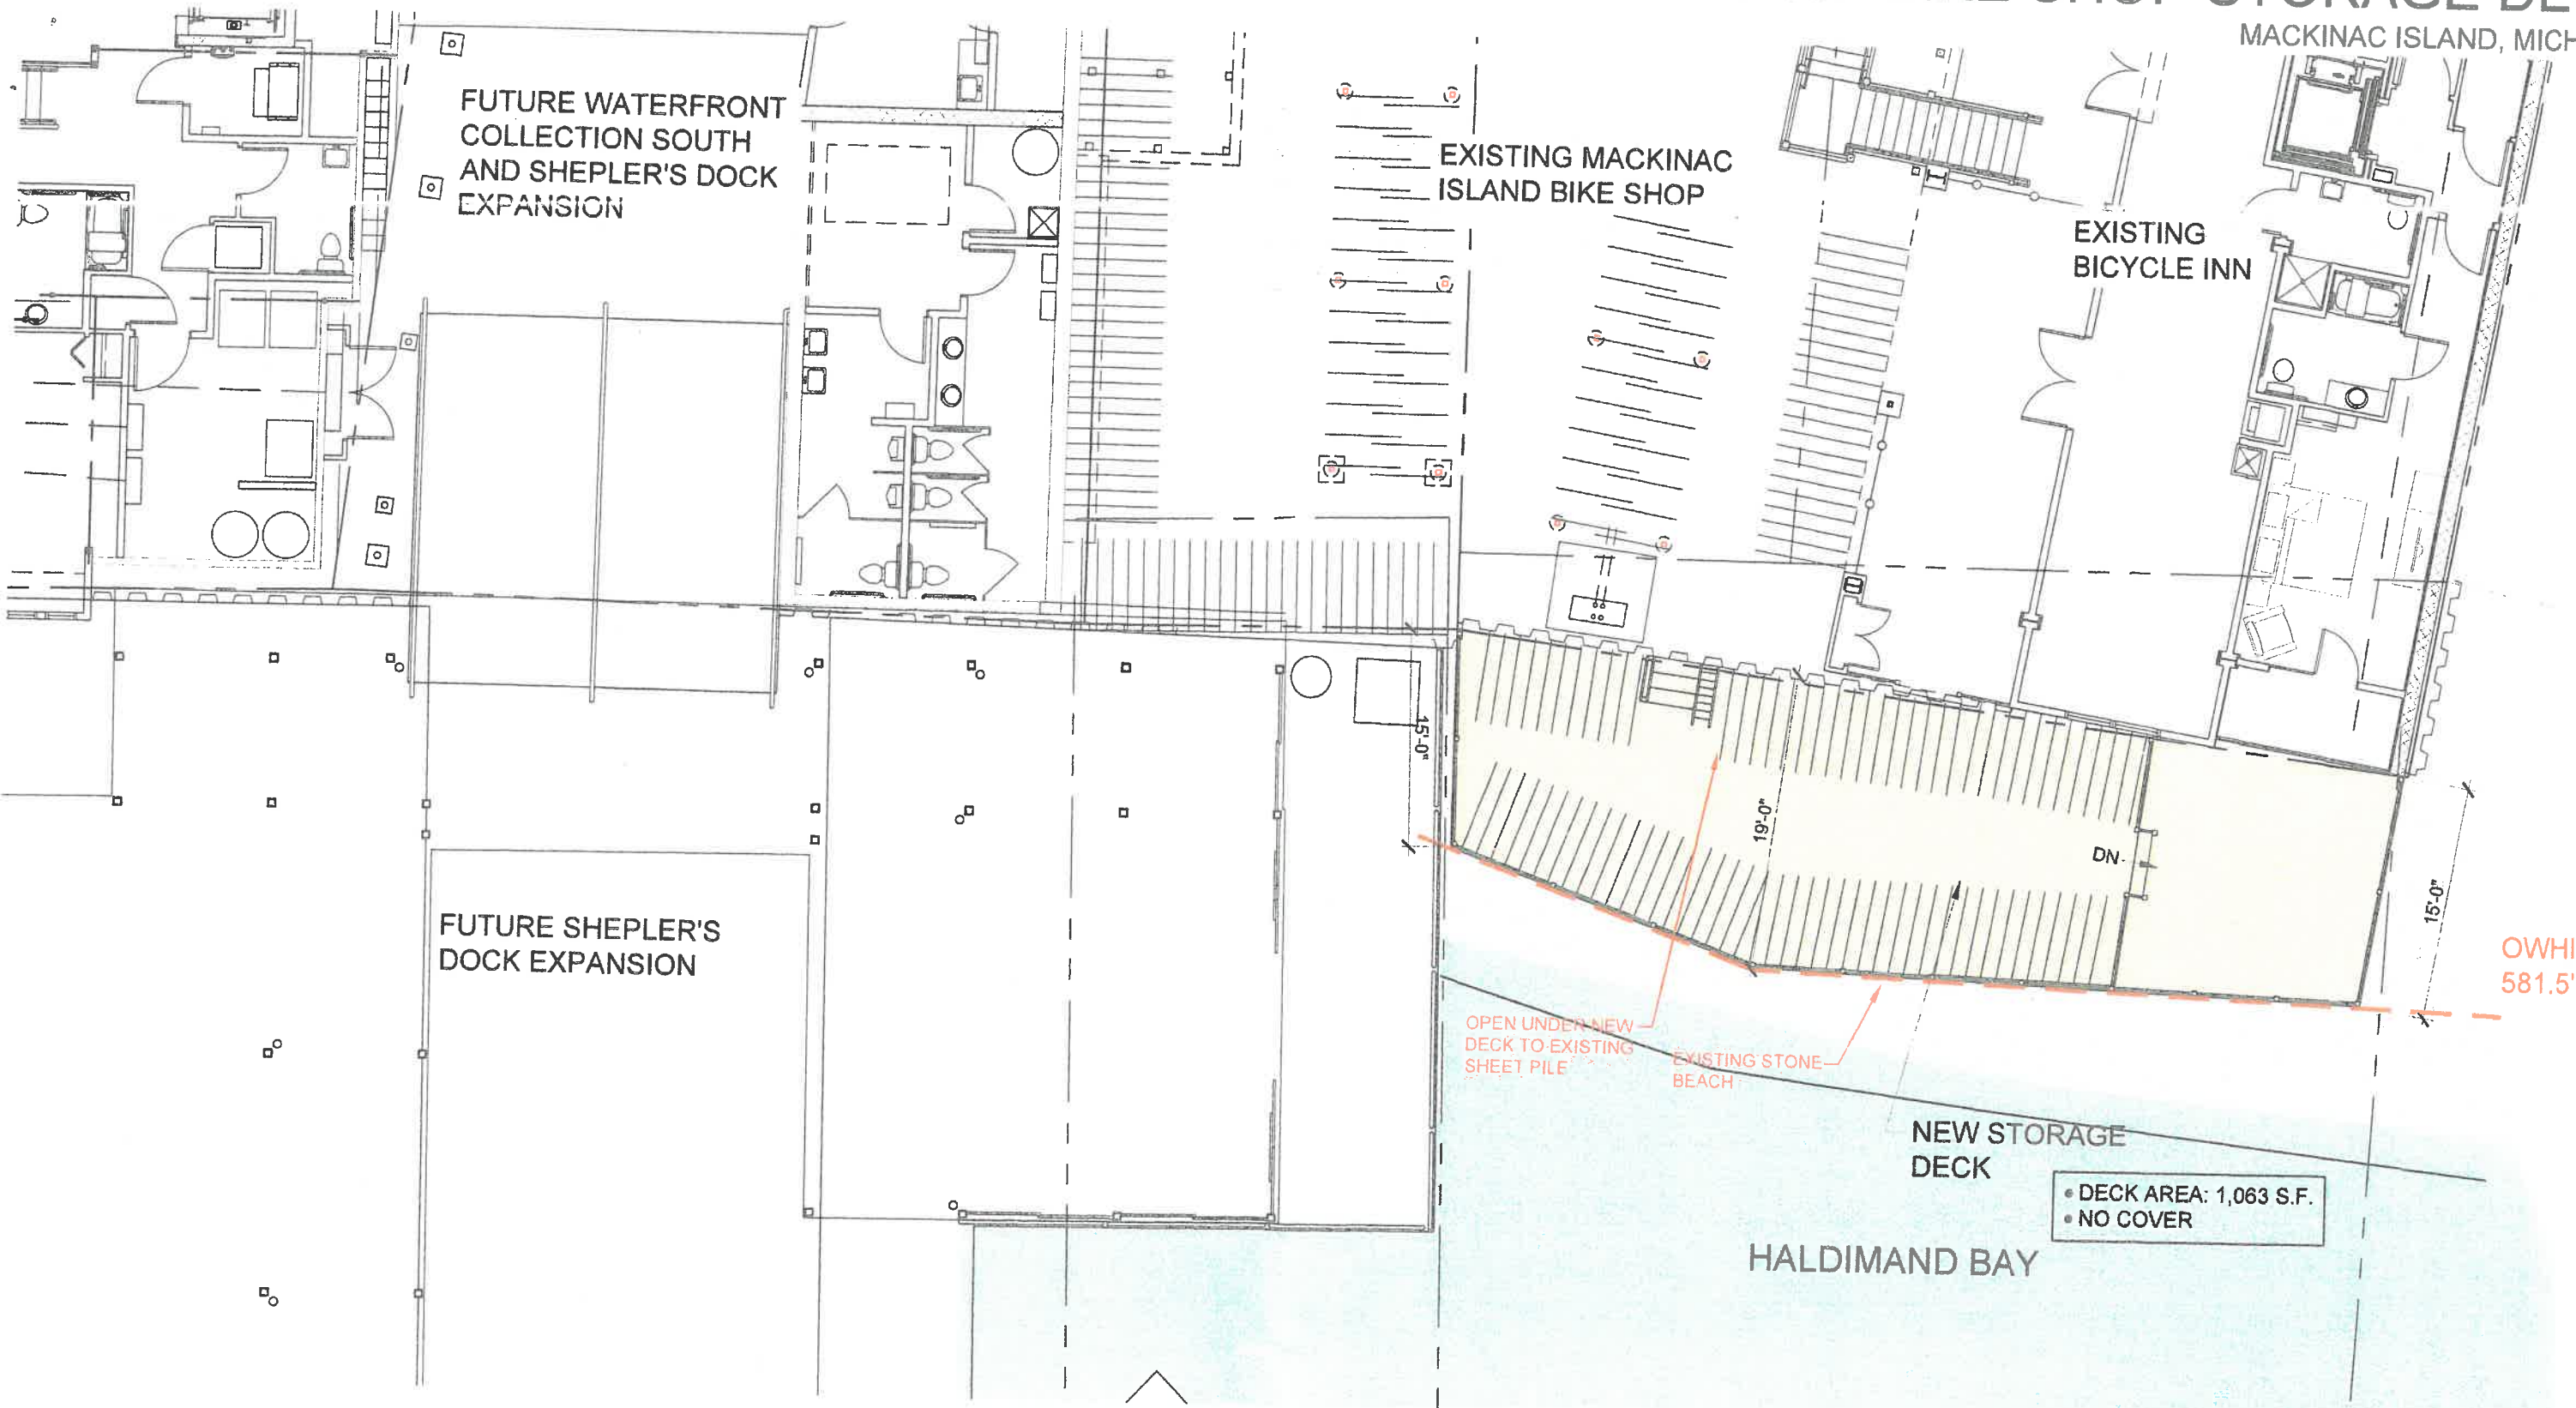

STORAGE DECK PLAN

SCALE: 3/32" = 1'-0"



Barry J. Polzin Architects 1001 Lake Shore Blvd. East, Suite 100 Mackinac Island, Michigan 49750 Phone: 226.453.1111 Fax: 226.453.1112 www.barryjpolzin.com	BARRY J. POLZIN ARCHITECTS FOR A LAKESHORE BLVD. ADDRESS IN 49750 AND 49750-1001	SHEET:
	COPYRIGHT © 2017 BY BARRY J. POLZIN ARCHITECTS. ALL RIGHTS RESERVED.	C1.
		JULY 17, 20


MACKINAC ISLAND BIKE SHOP STORAGE DEC


MACKINAC ISLAND, MICHIGAN




REVISED 12/1

PROJECT: MACKINAC ISLAND BIKE SHOP STORAGE DECK LOCATION: MACKINAC ISLAND, MICHIGAN DATE: 12/18/17 DRAWN BY: BARRY J. POLZIN CHECKED BY: BARRY J. POLZIN SCALE: 1/8" = 1'-0"	BARRY J. POLZIN ARCHITECTS FOR ALL PURPOSES AND MARCHETTE AS ARCHITECTS BUSINESS ADDRESS: 1000 N. LAKESHORE BLVD., SUITE 100, MACKINAC ISLAND, MI 49751 PHONE: (507) 833-1111 WWW.BARRYJPOLZINARCHITECTS.COM COPYRIGHT © 2017 BY BARRY J. POLZIN ARCHITECTS. ALL RIGHTS RESERVED.	SHEET: A1. JULY 17, 20
---	--	--

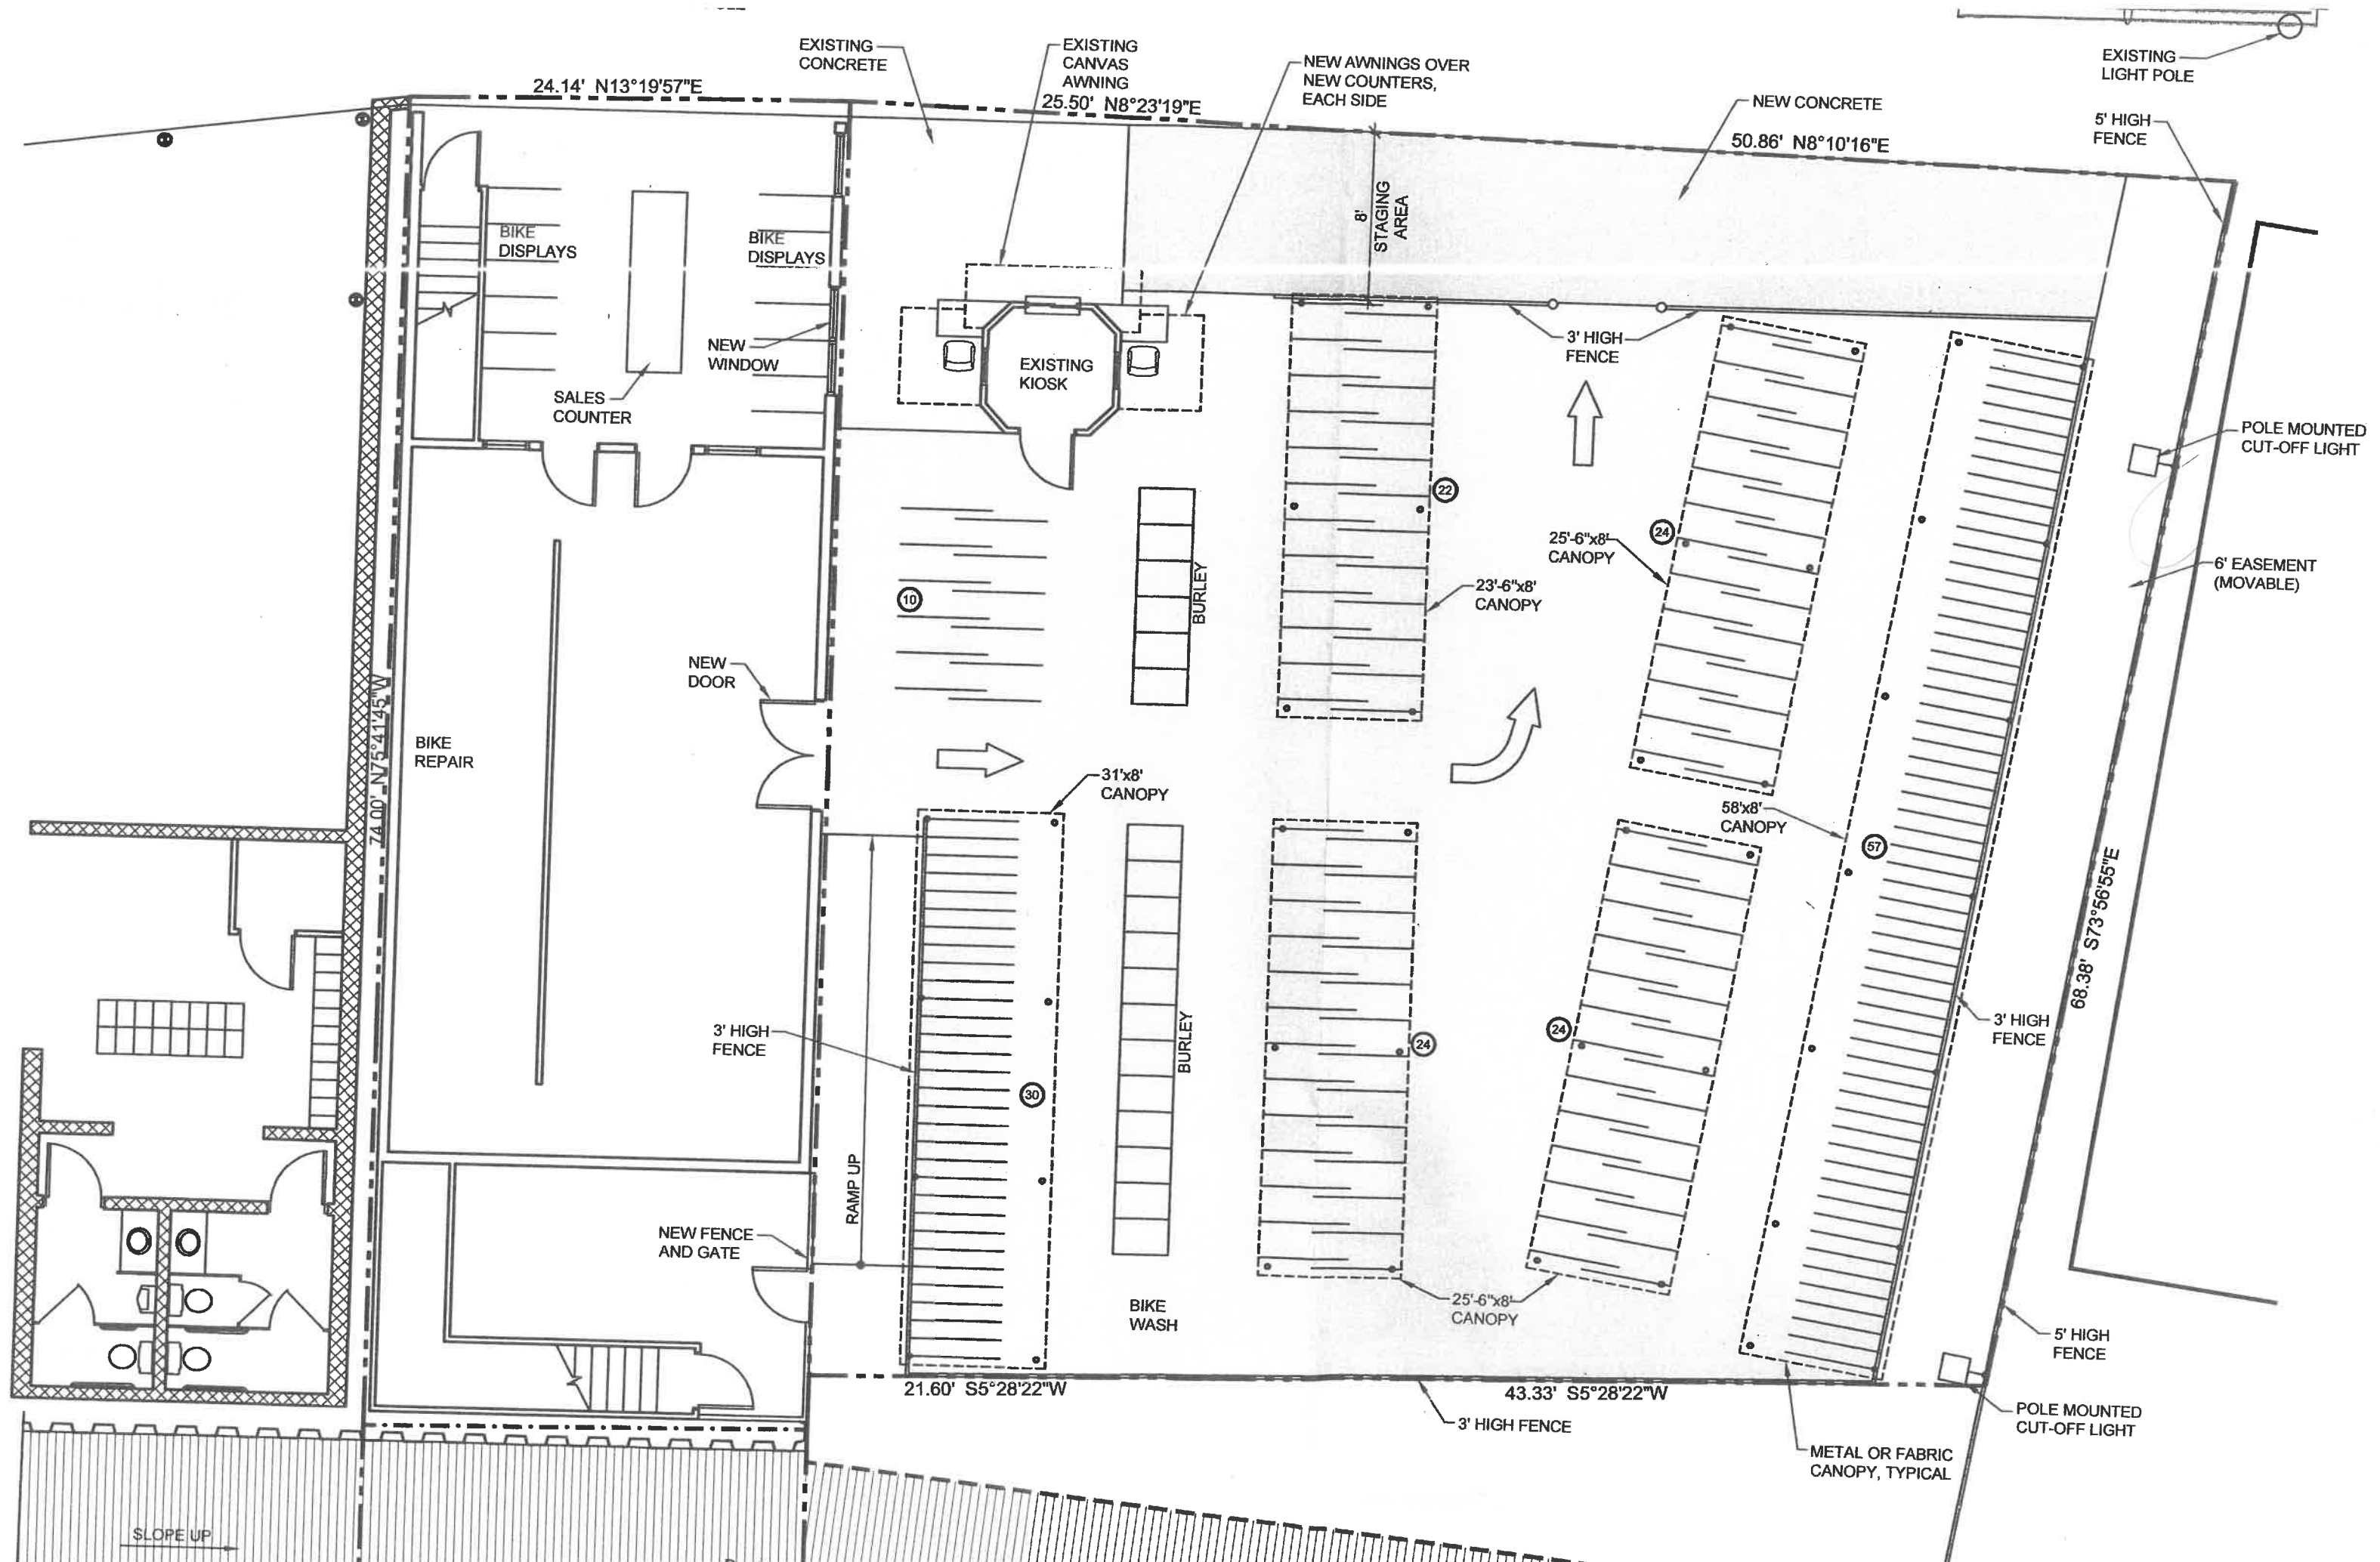


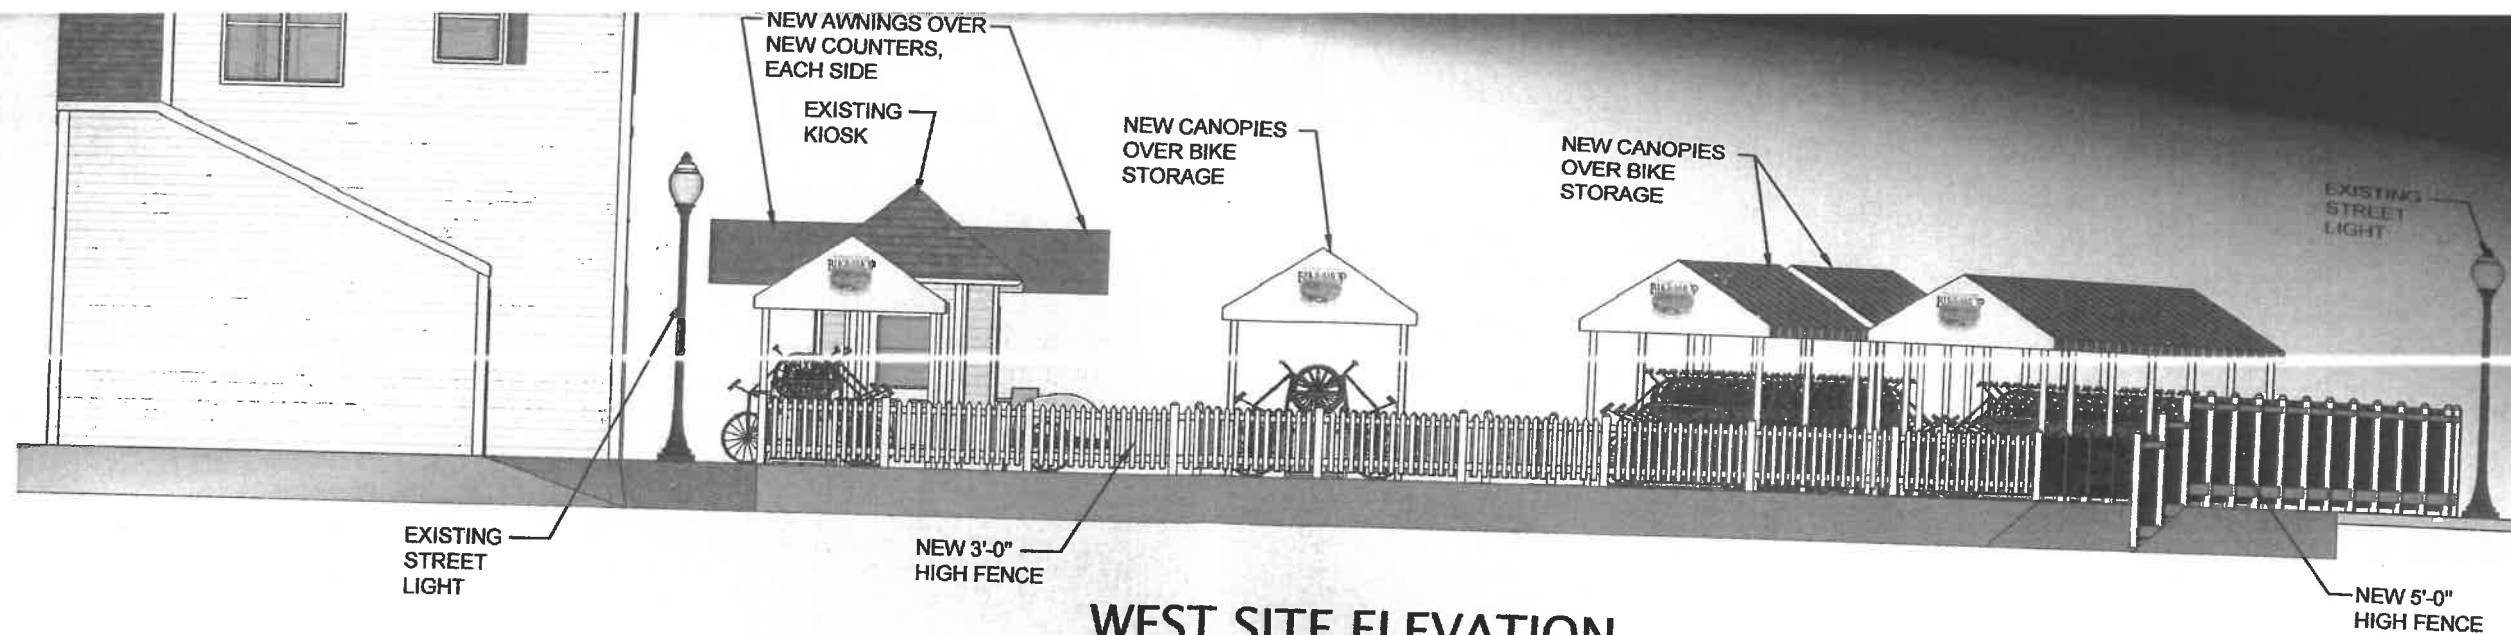


WEST SITE ELEVATION
SCALE: 1/8" = 1'-0"

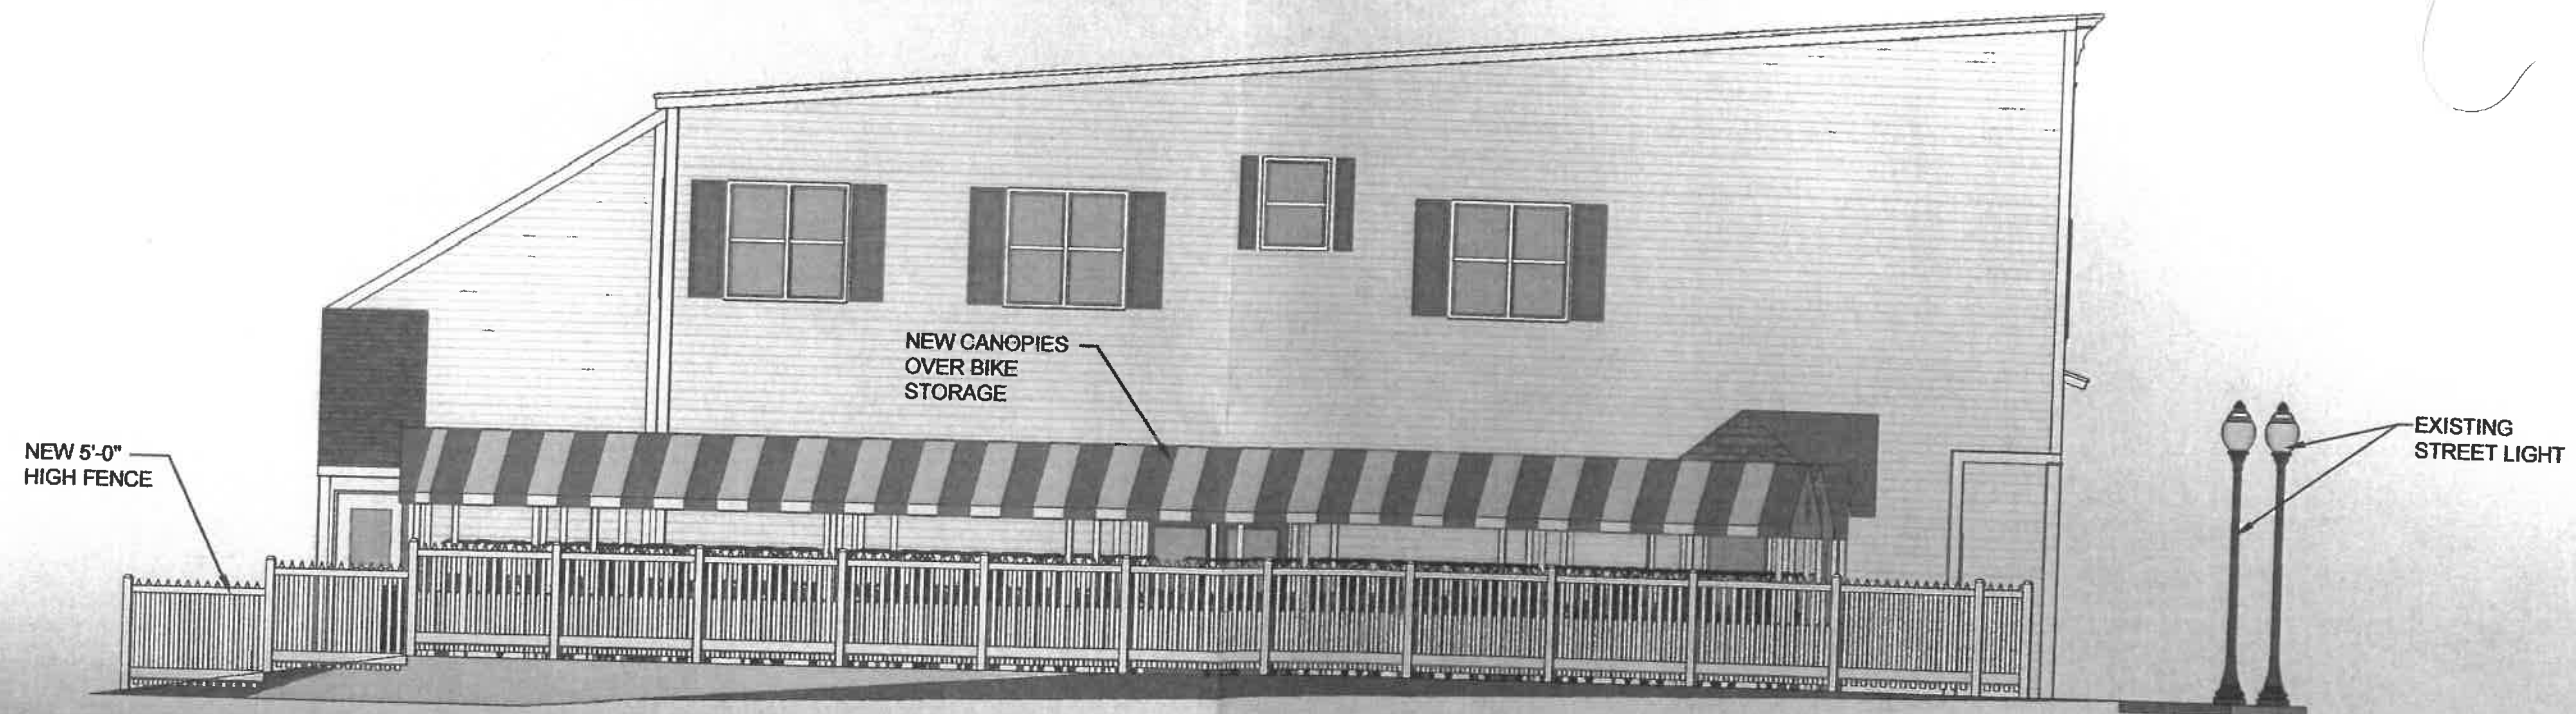


NORTH SITE ELEVATION
SCALE: 1/8" = 1'-0"

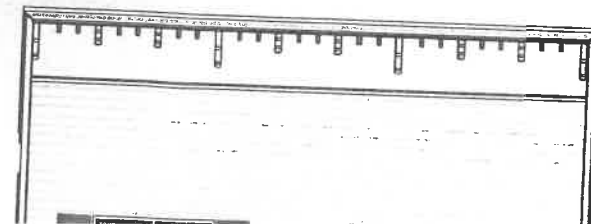

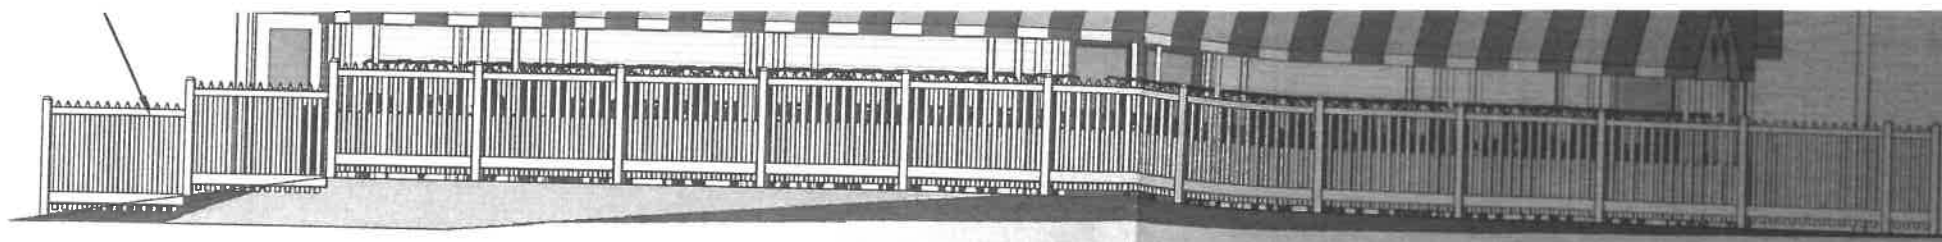

NORTH SITE ELEVATION

SCALE: 1/8" = 1'-0"

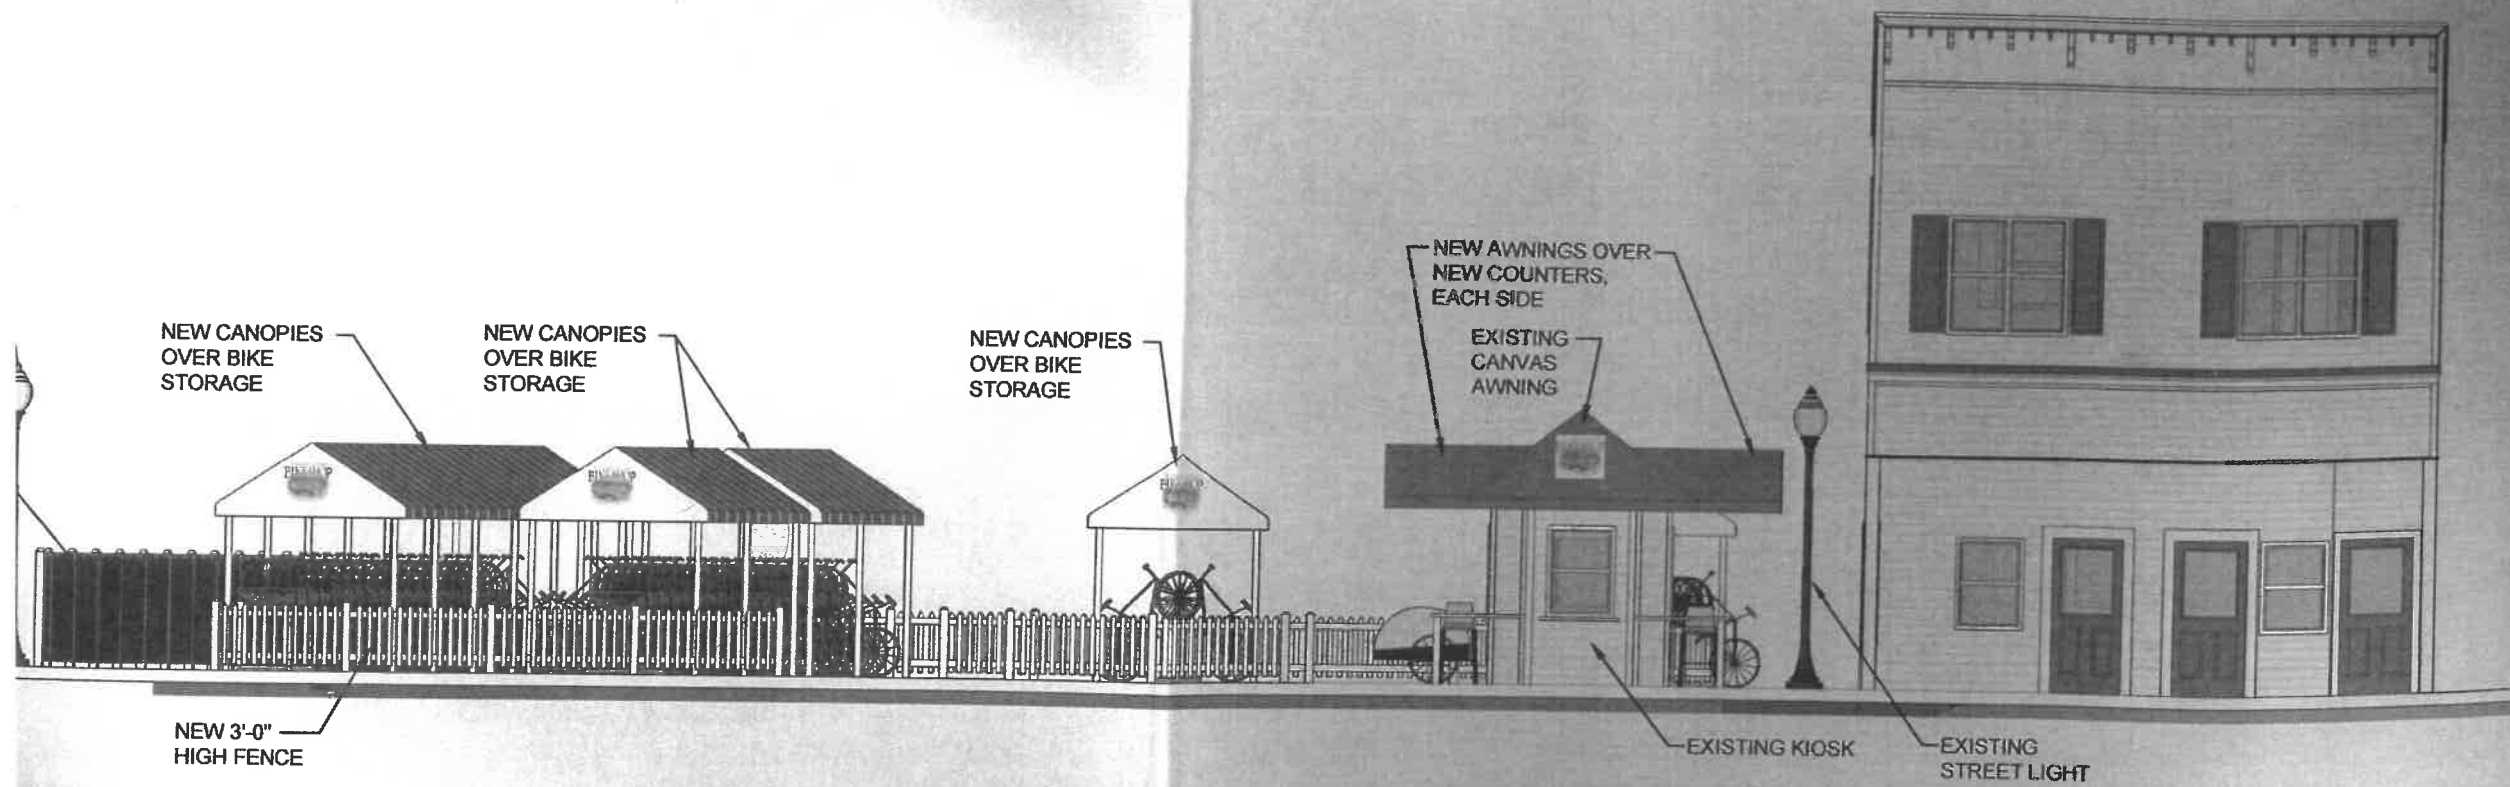

WEST SITE ELEVATION

SCALE: 1/8" = 1'-0"



SHEPLER'S DOCK

SLOPE UP

BOARDWALK

21.60' S5°28'22"W



43.33' S5°28'22"W
3' HIGH FENCE

METAL OR FABRIC CANOPY, TYPICAL

5' HIGH FENCE
POLE MOUNT CUT-OFF LIGHT


SITE PLAN

SCALE: 1/8" = 1'-0"

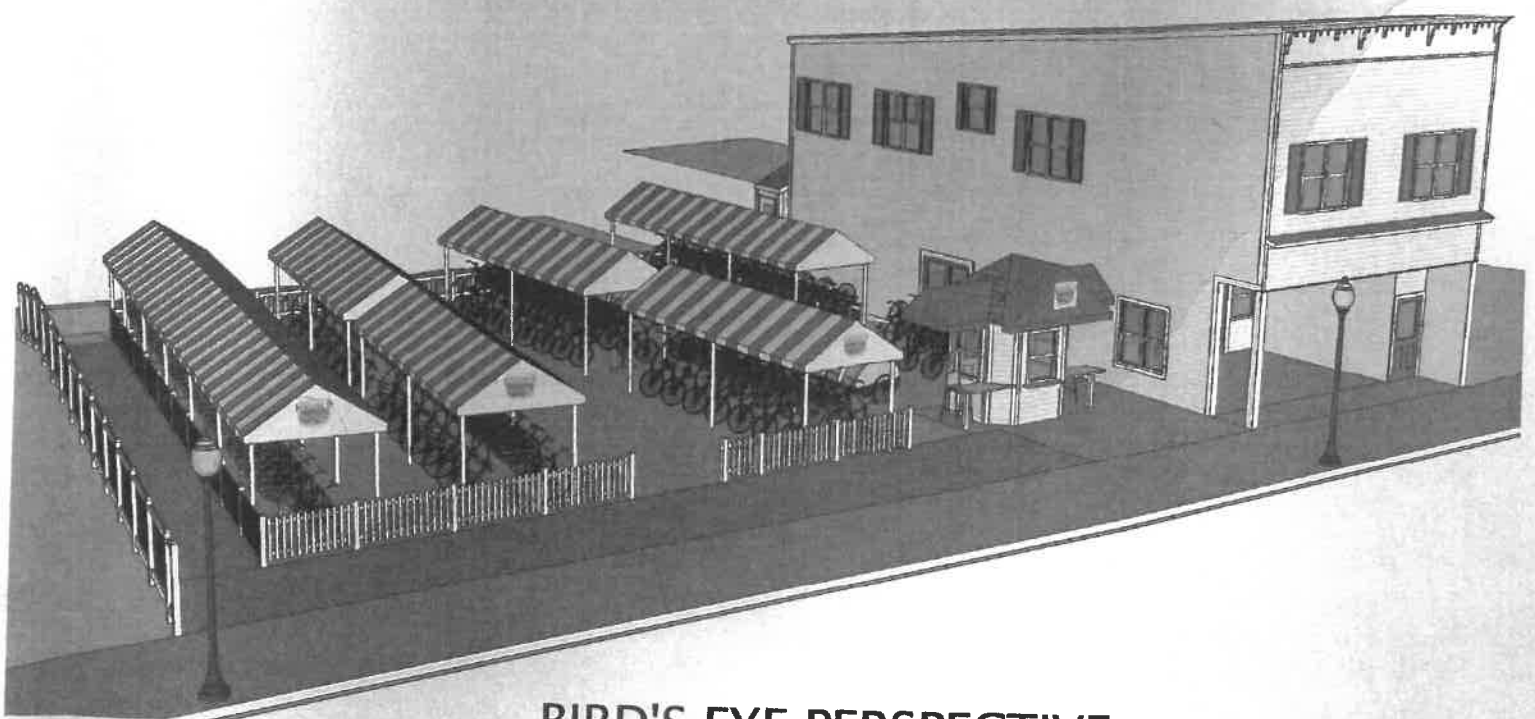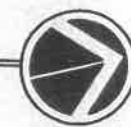

BIRD'S EYE PERSPECTIVE

NOT TO SCALE

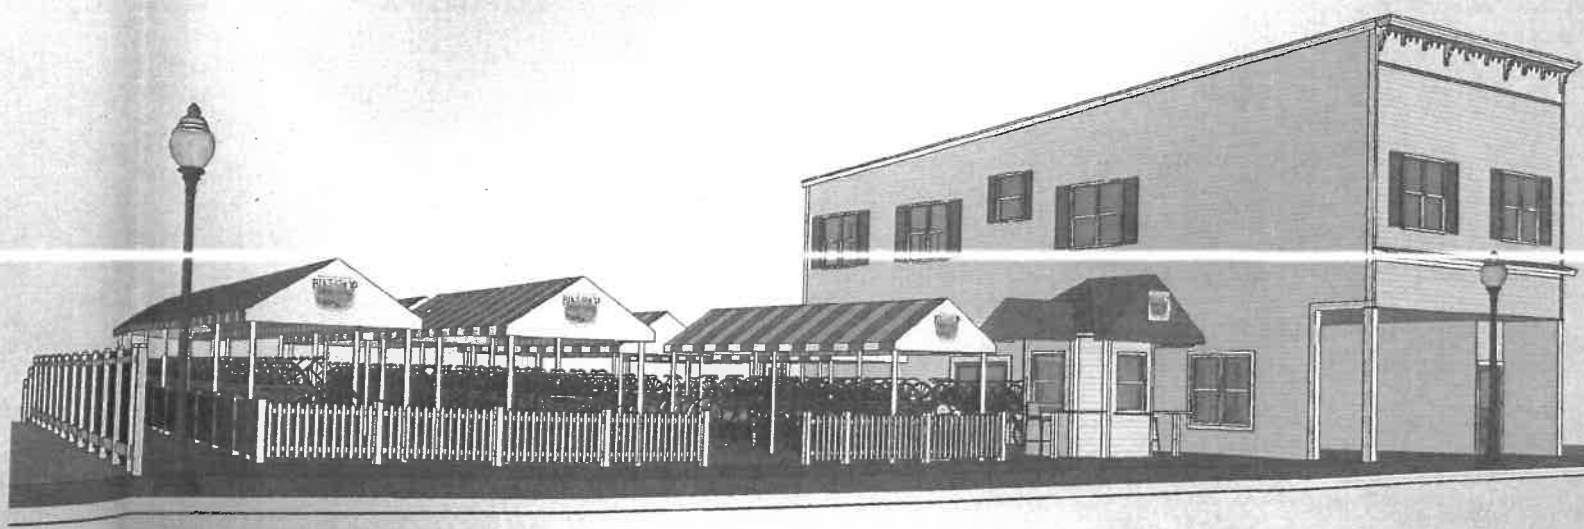

EYE LEVEL PERSPECTIVE

FABRIC AWNING COVER

TUBE TRUSSES @ 3'-4" O.C., ANCHOR TO STEEL TUBE

1 1/2"x4" STEEL TUBE NOTCHED INTO COLUMNS, SECURE WITH 1/2" THROUGH BOLT

FABRIC A COVER

3"Ø PIPE COLUMN @ 10'-0" O.C.

2"Ø PIPE EMBEDDED IN CONCRETE PIER
1/2"Ø BOLT

CLEAN GRAVEL

8"x30" CONCRETE PIER

STEEL DOWELS THRU PIPE EMBEDDED IN CONCRETE