


PROPOSED NORTH STREET ELEVATION
SCALE 1"= 4'-0"

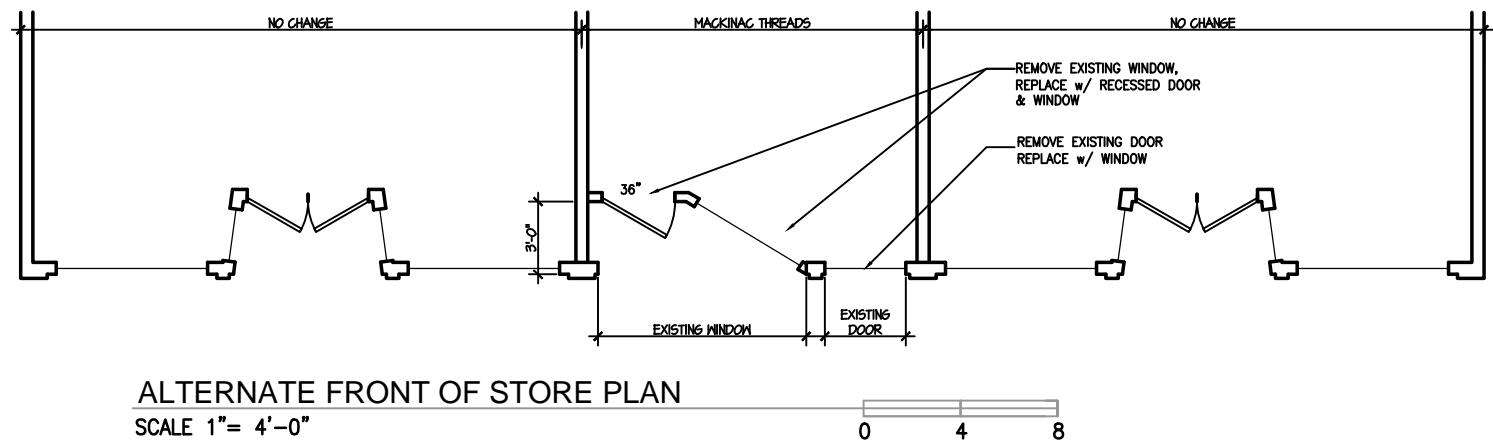

ALTERNATE FRONT OF STORE PLAN
SCALE 1"= 4'-0"

Richard Clements Architect, PLLC 15215 Merry Lane Ocqueoc, MI 49759 richardlee1523@live.com 989-370-3681	MACKINAC THREADS SHOP REMODEL	PROPOSED ALTERNATE	date: Oct. 9, 2025 project: 2538	sheet: ALT. 1.1 COPYRIGHT © 2025
	7295 MAIN STREET MACKINAC ISLAND, MI		NORTH ELEVATION	