



South Elevation

DRAWING SCALE 3/16" = 1'-0"

Dickinson Homes

1500 W. BREITUNG AVE. KINGSFORD, MI 906-774-5800

revision
A


proj title

dr.
DL

date
A

job no
A

sht no
A

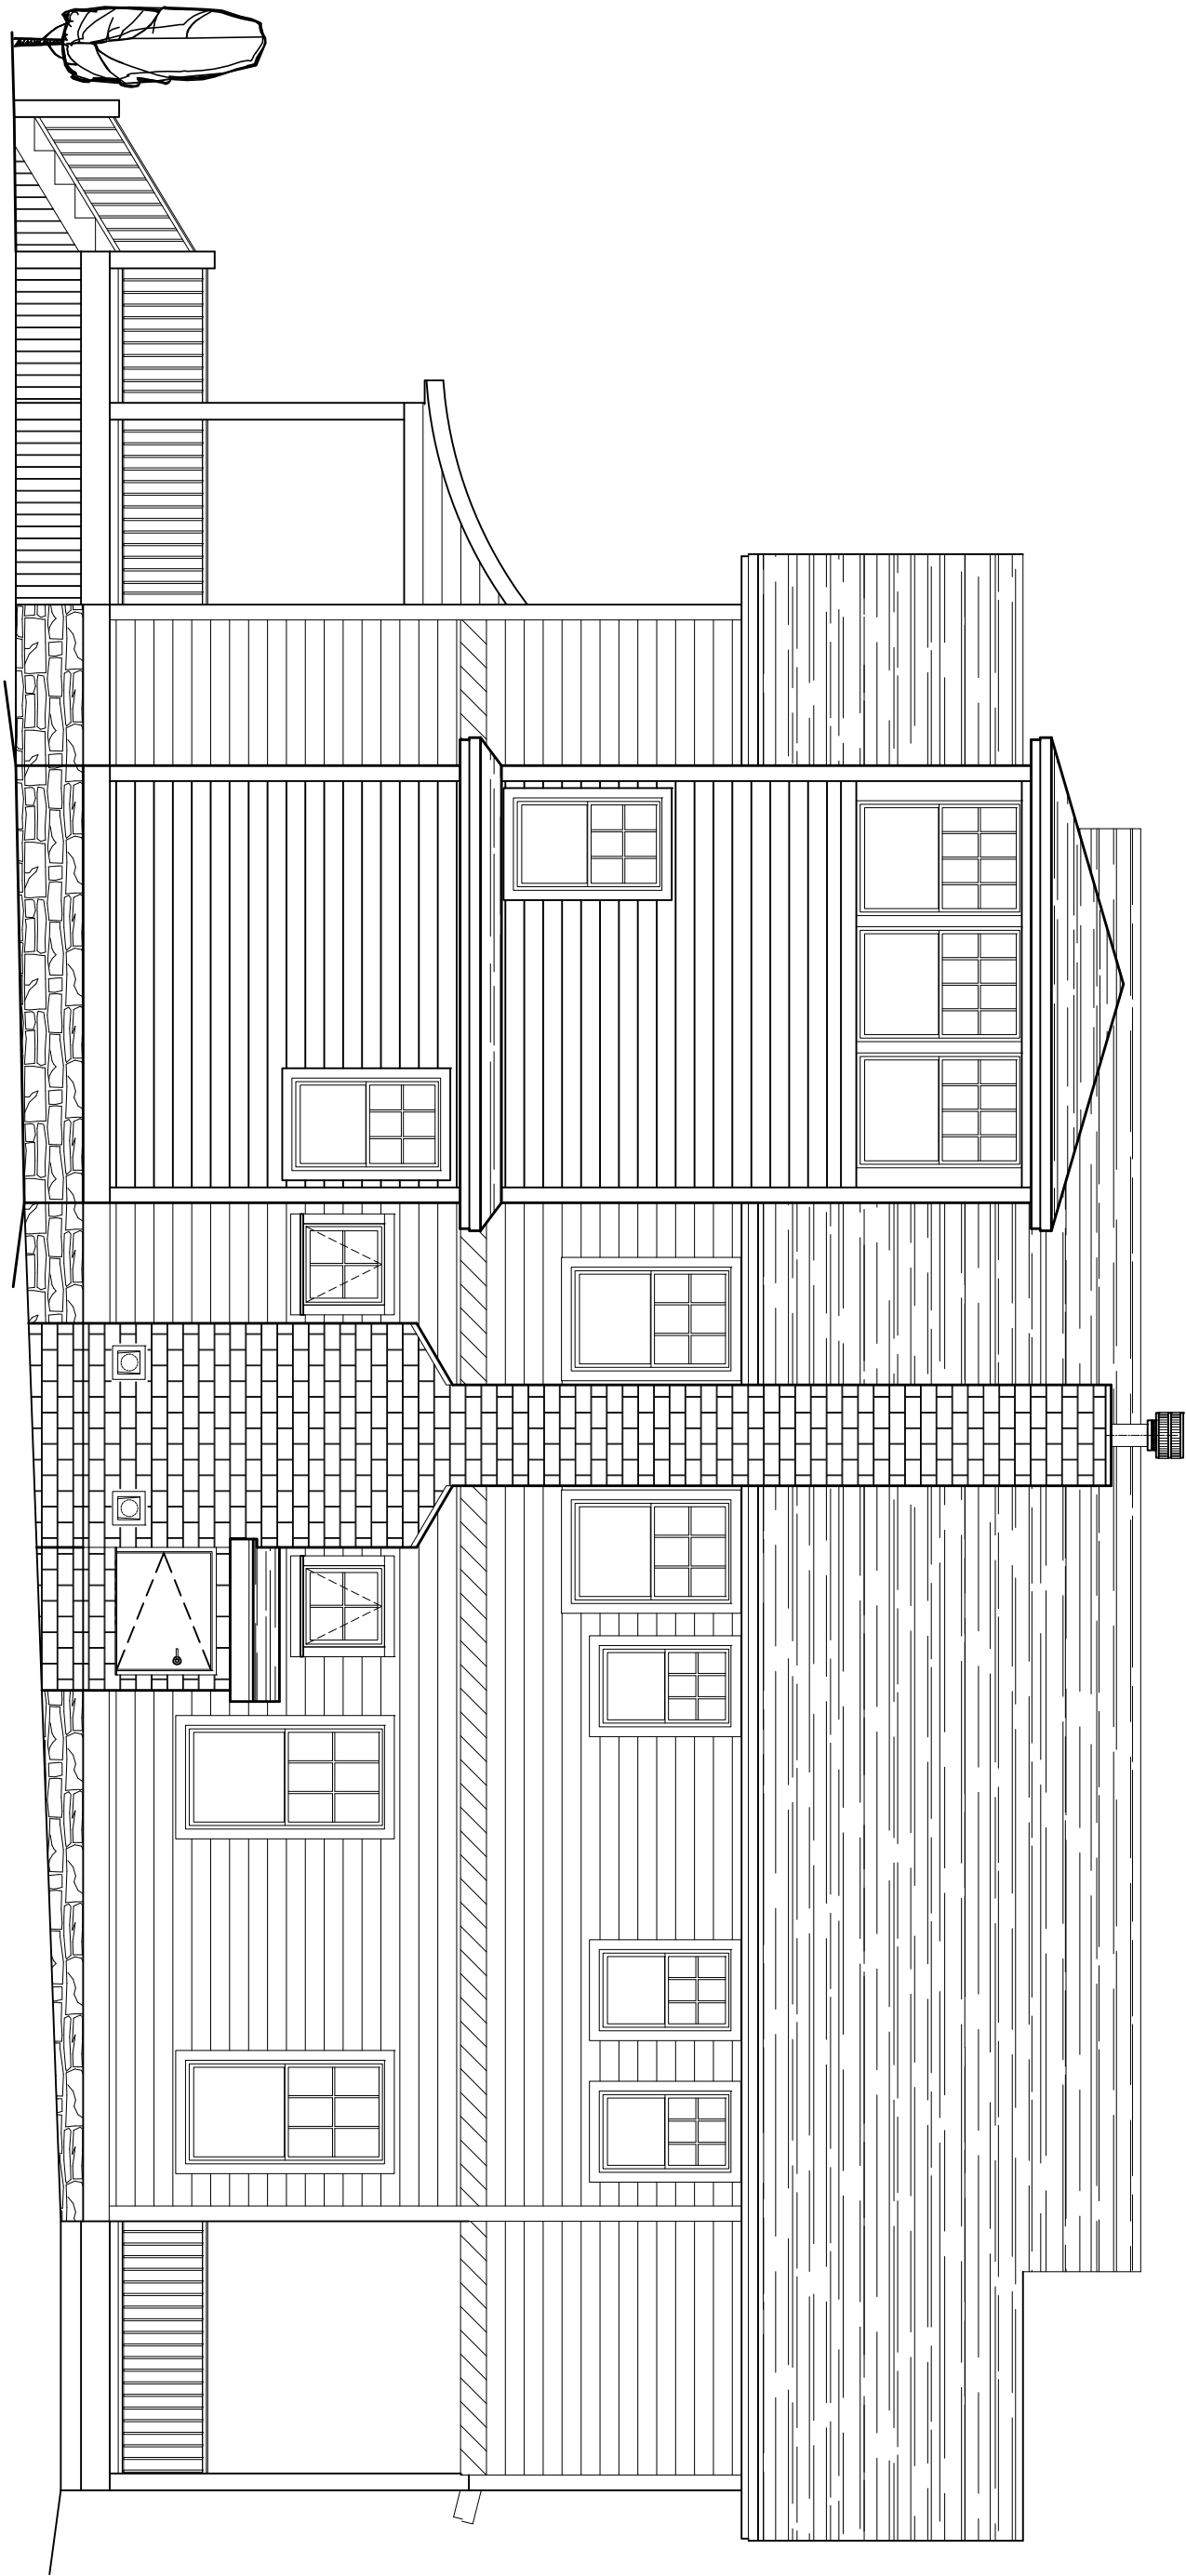

East Elevation

DRAWING SCALE 3/16" = 1'-0"

Dickinson Homes

1500 W. BREITUNG AVE. KINGSFORD, MI 906-774-5800

revision
A

proj title

dr.
DL

date


A

job no

A

sht no

A

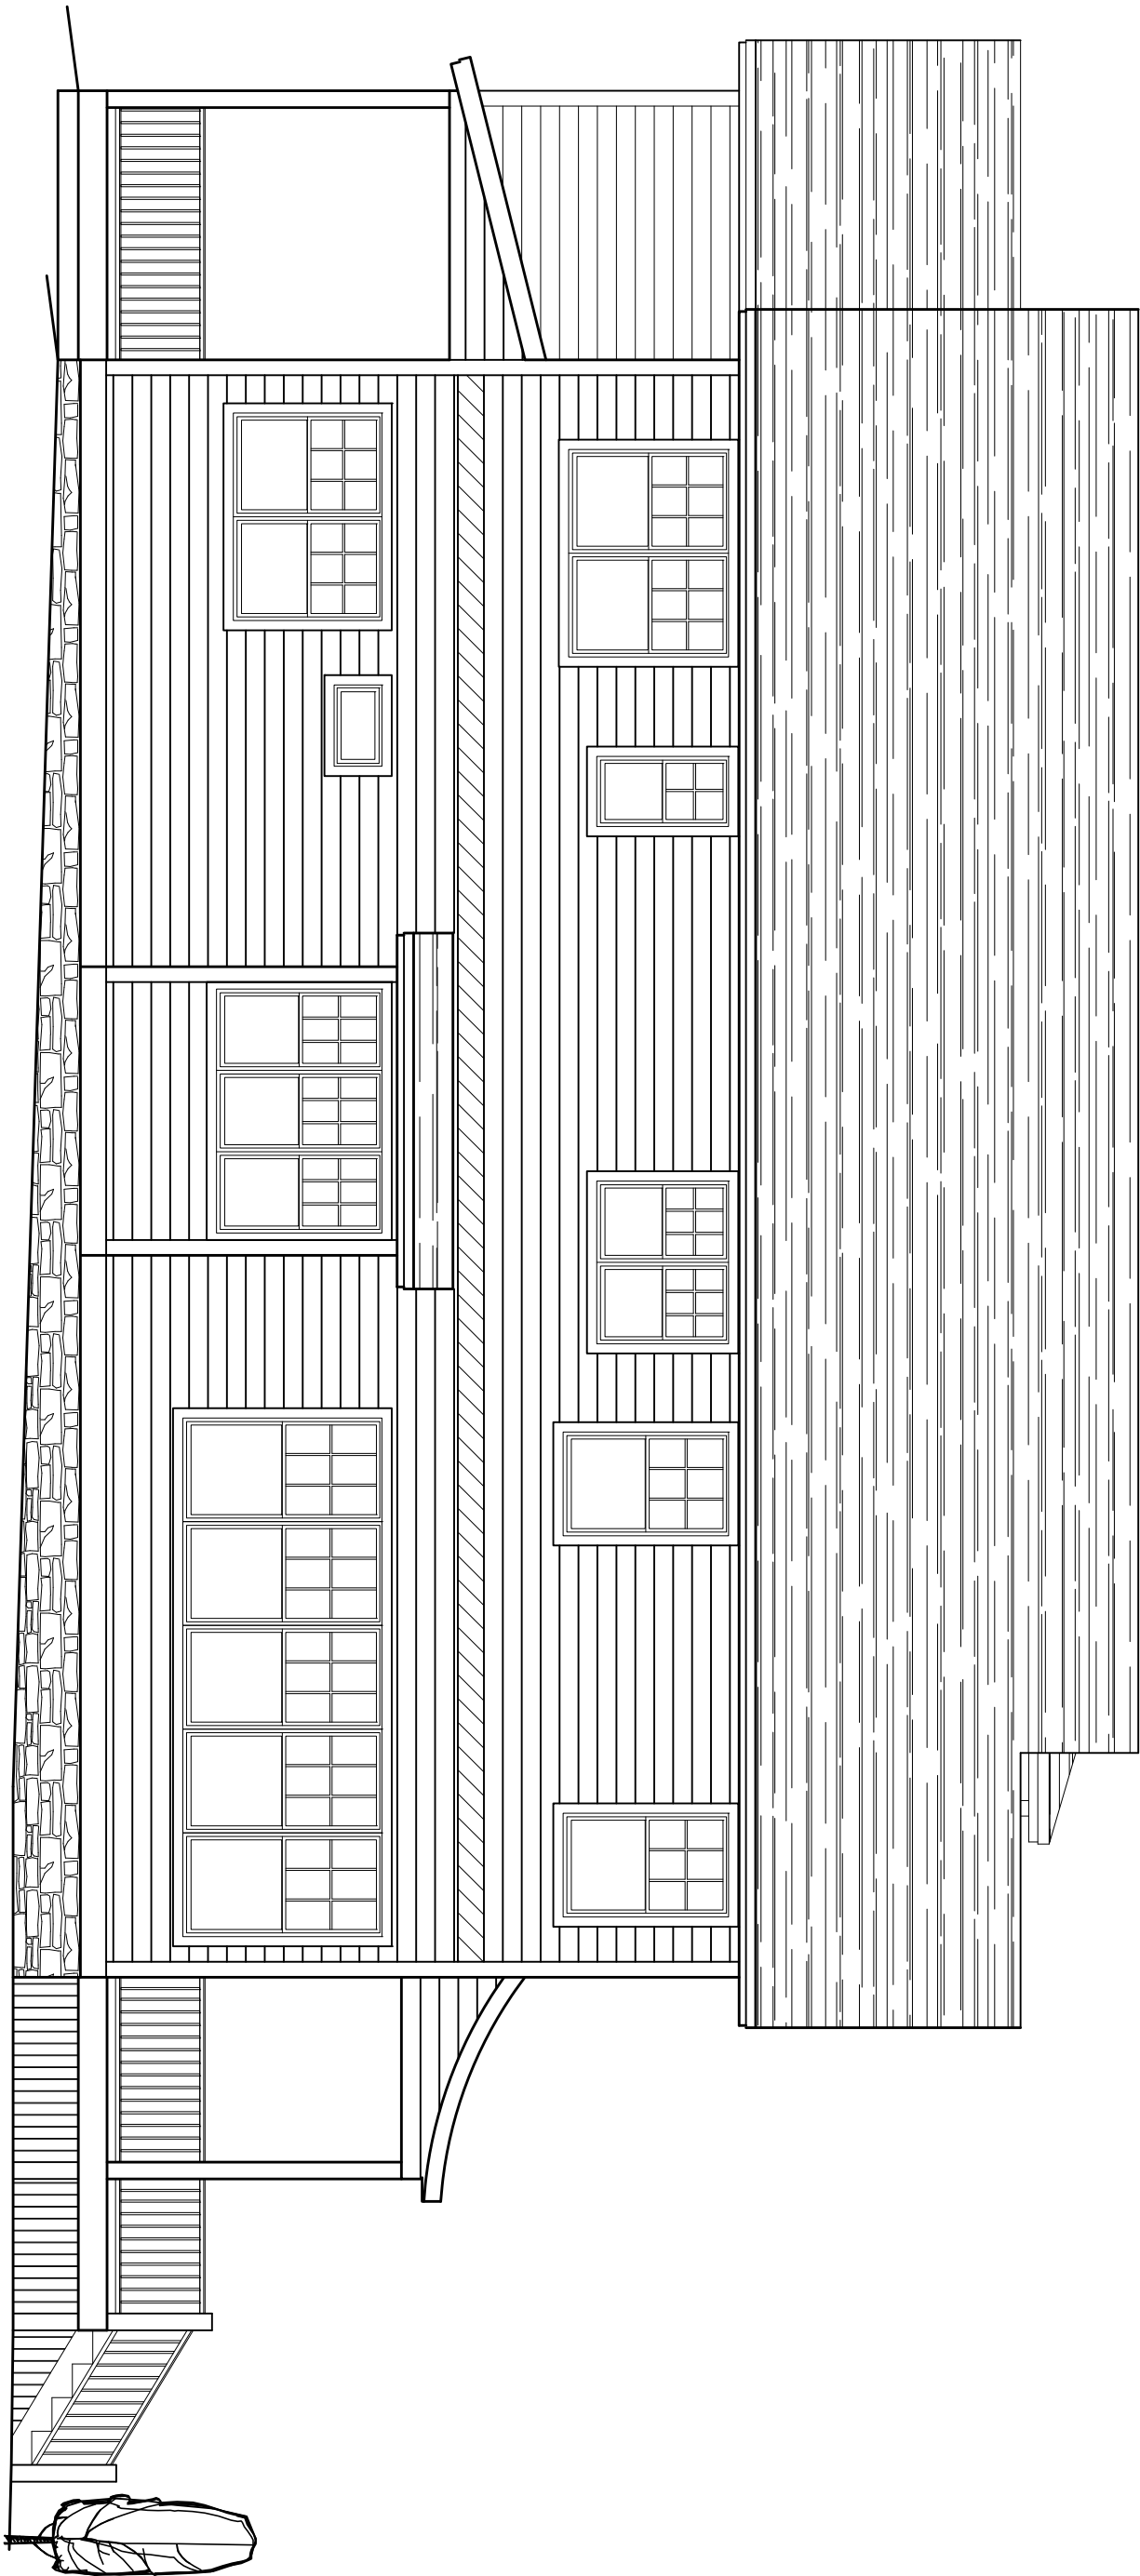


West Elevation

DRAWING SCALE 3/16" = 1'-0"

revision A		proj title	A A A A
date	DL		
job no	A	sht no	A
date	DL		

Dickinson Homes

1500 W. BREITUNG AVE. KINGSFORD, MI 906-774-5800

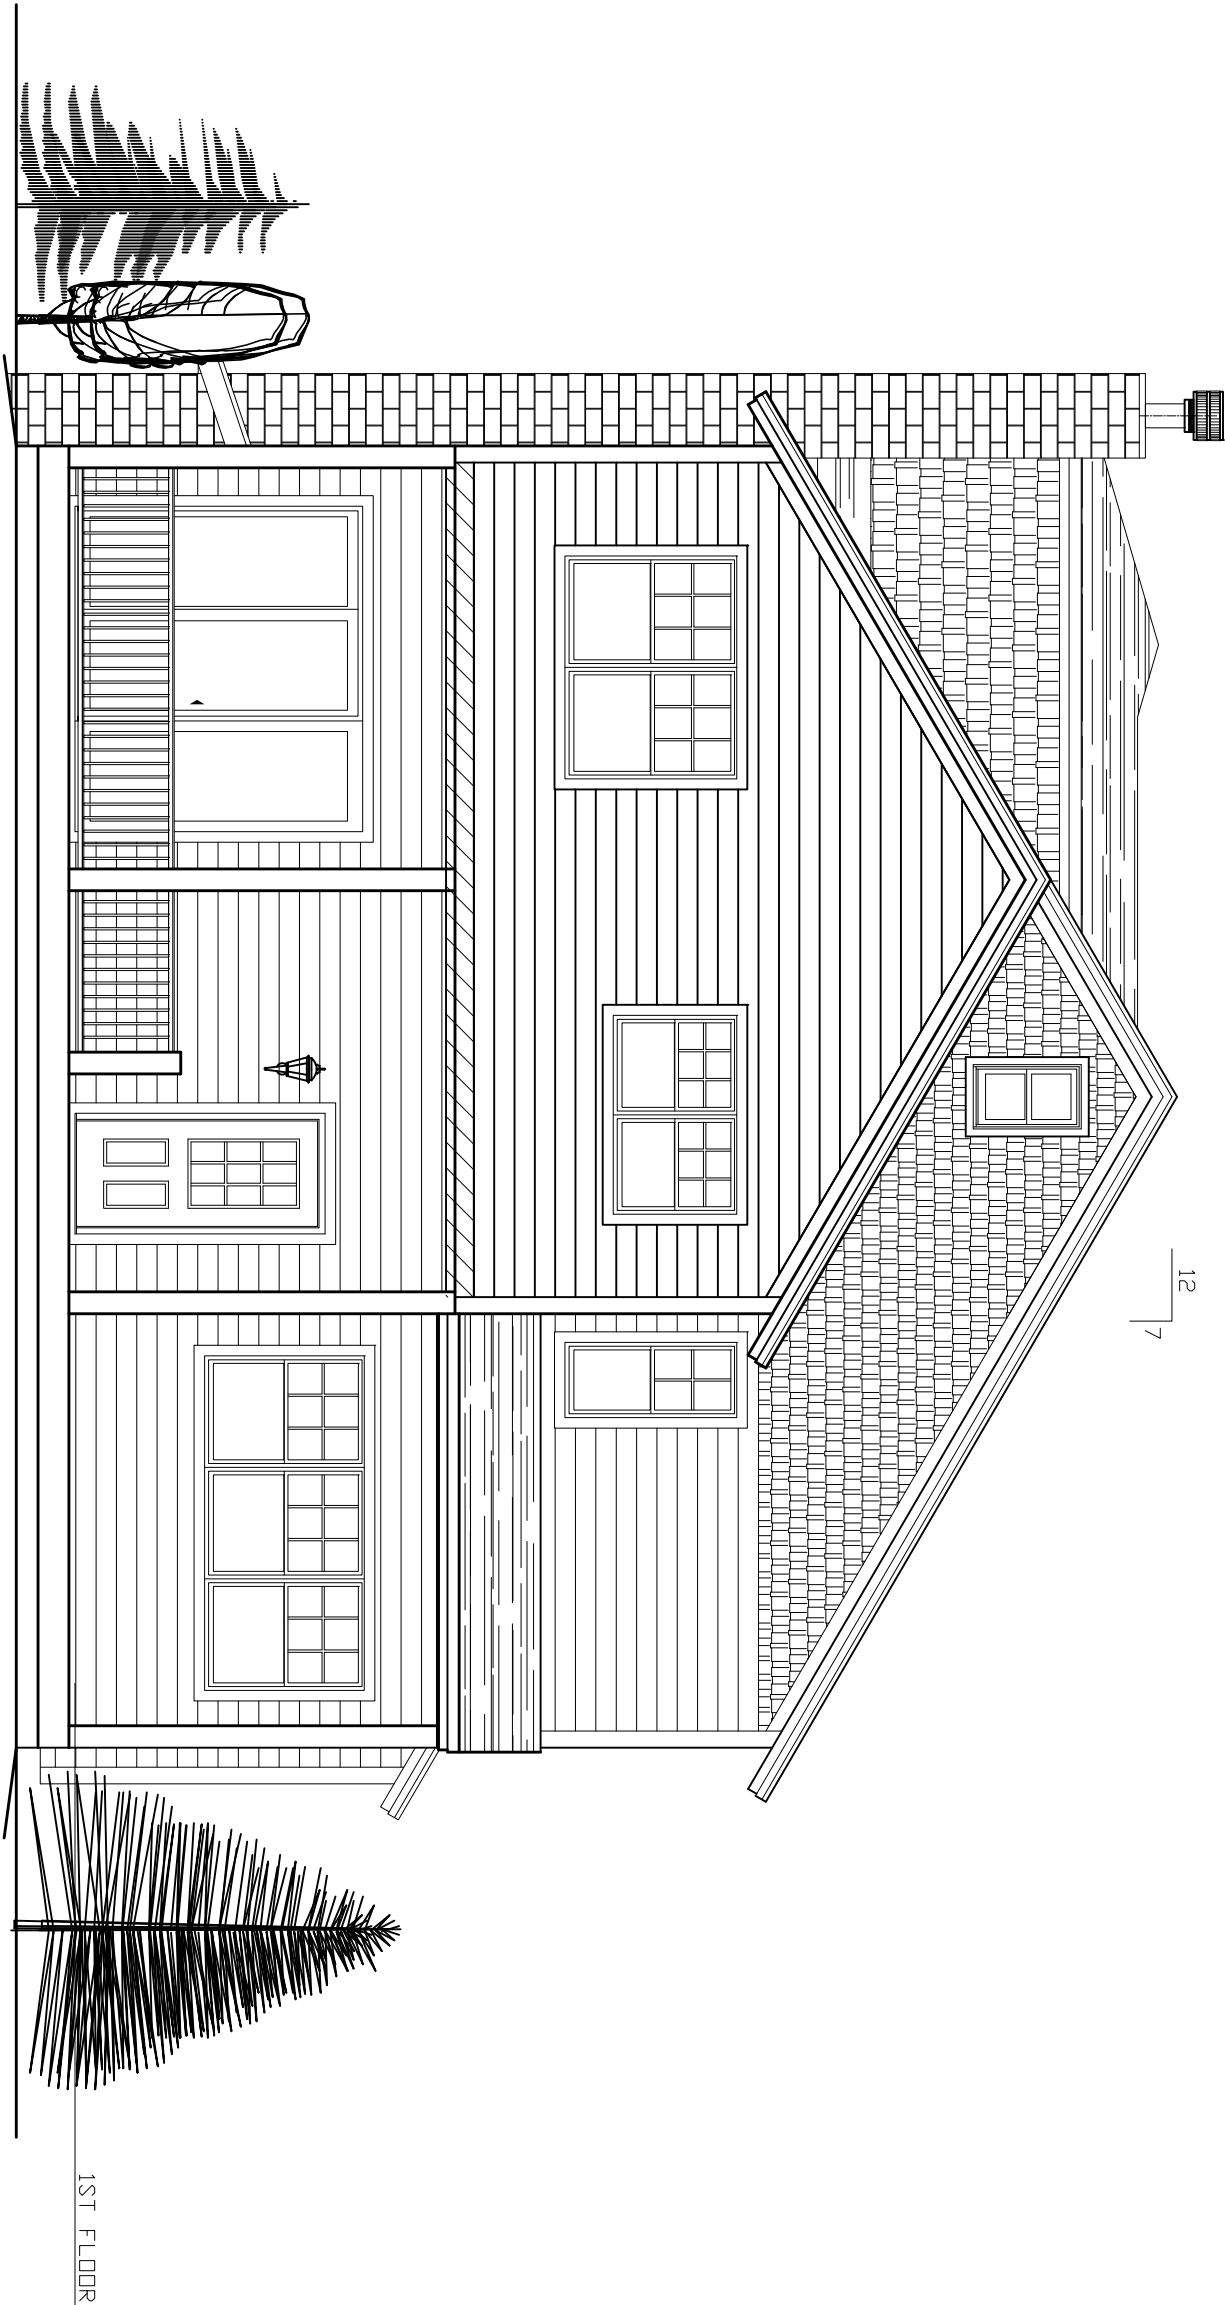

North Elevation

DRAWING SCALE 3/16" = 1'-0"

revision A		proj title	dr. DL	date A	job no A	sht no A

Dickinson Homes

1500 W. BREITUNG AVE. KINGSFORD, MI 906-774-5800