


SOUTH ELEVATION


1ST FLOOR ELEVATION LINED UP

UPDATED

HDC APPROVED

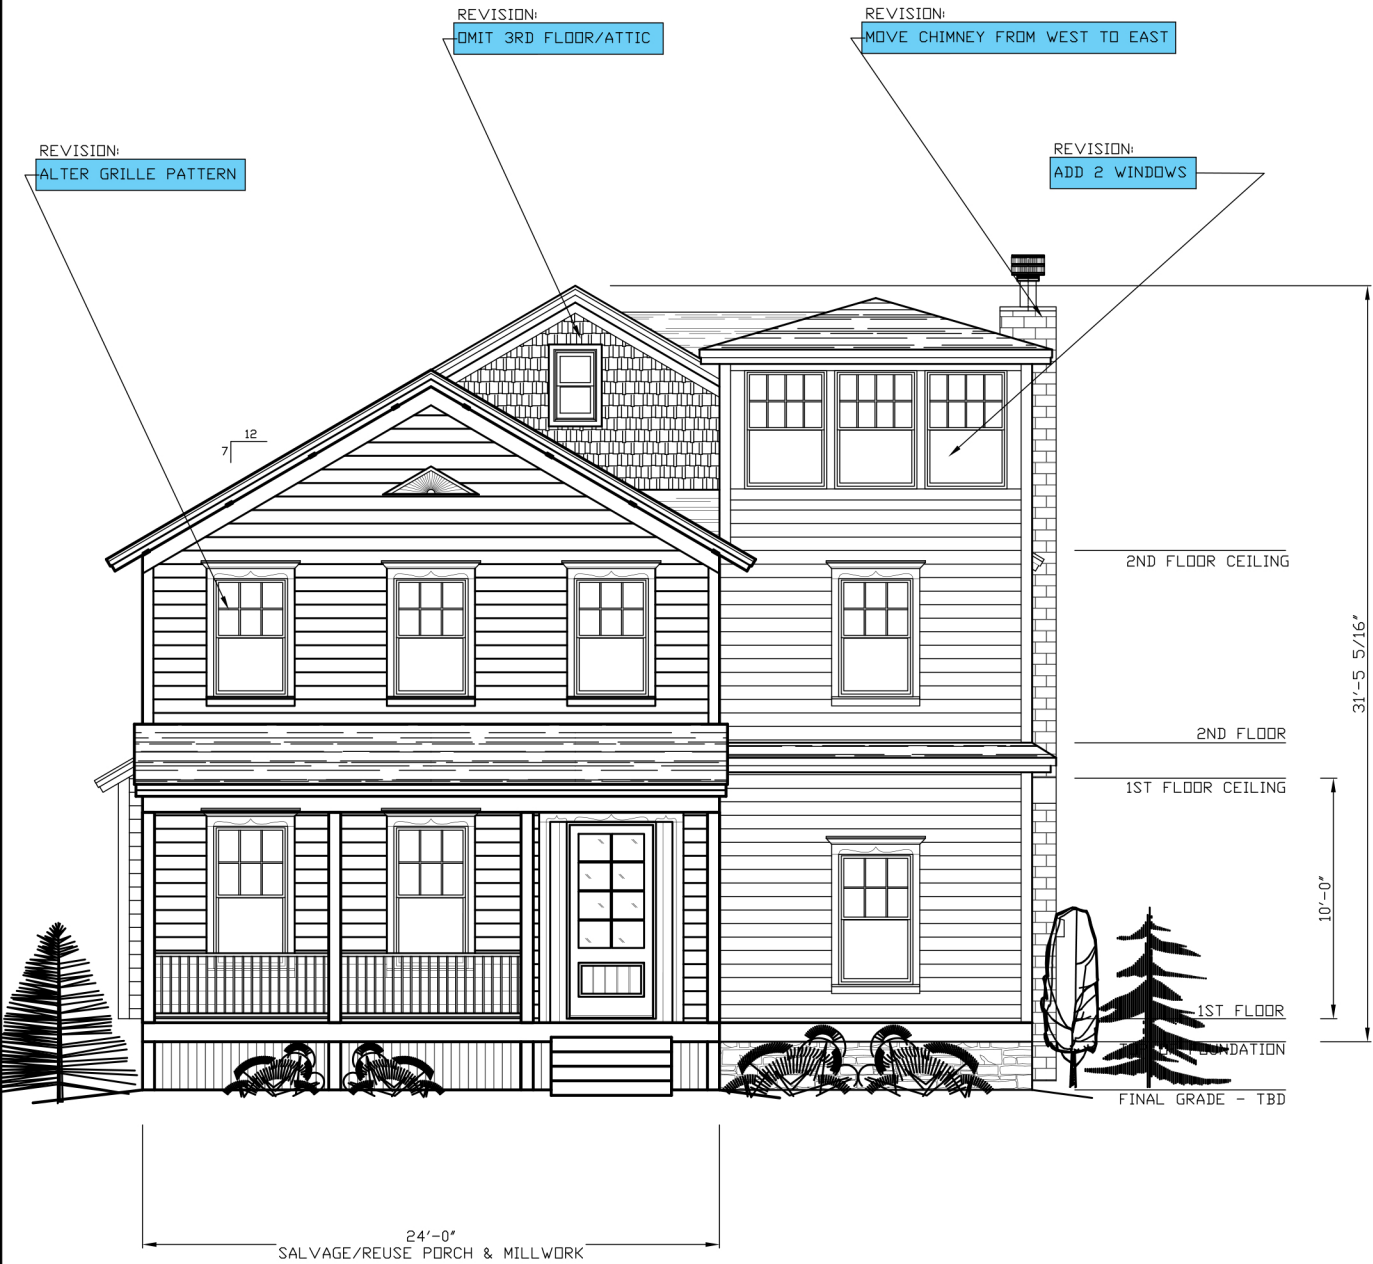

South Elevation

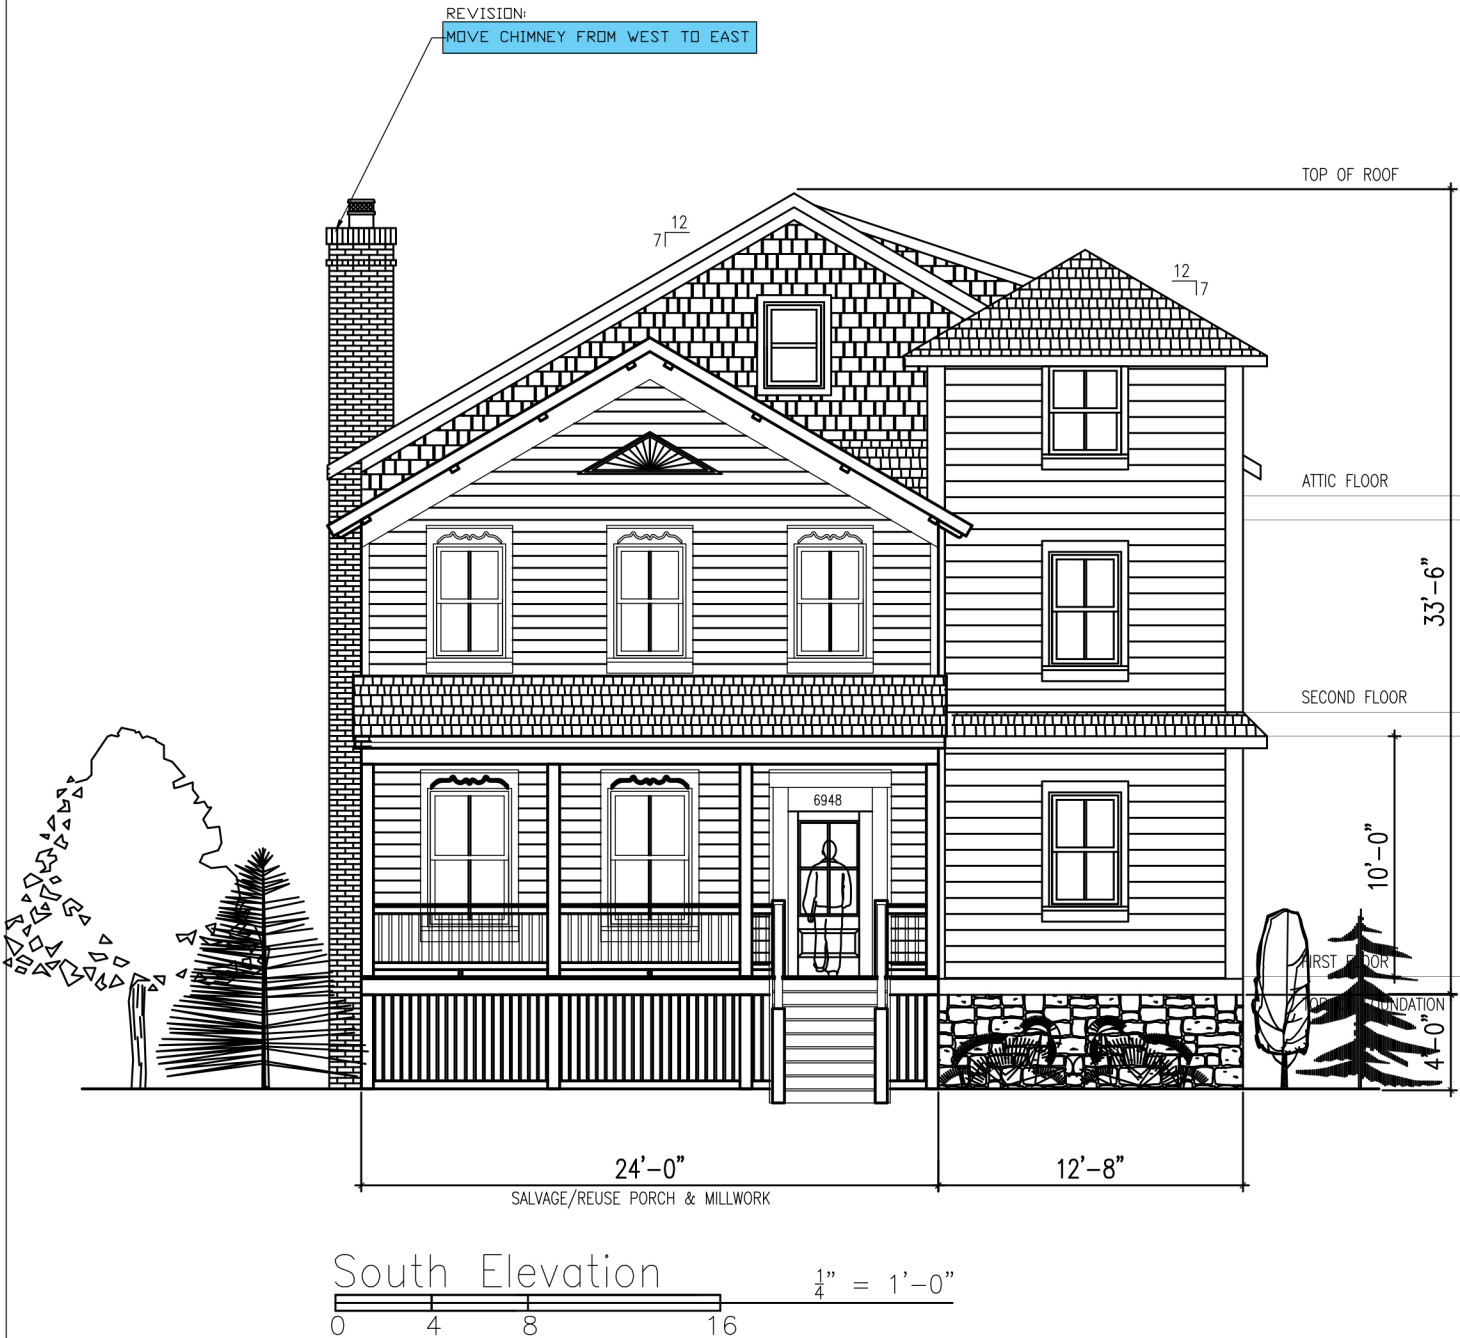

Dickinson Homes
1500 W. BREITUNG AVE. KINGSFORD, MI 906-774-5800

revision	A
proj	title
dr.	DL
date	A
job no	A
sht no	A

DRAWING SCALE 1/8" = 1'-0"

EAST ELEVATION

1ST FLOOR ELEVATION LINED UP

UPDATED

HDC APPROVED



East Elevation



DRAWING SCALE 1" = 10'

Dickinson Homes
1500 W. BREITUNG AVE. KINGSFORD, MI 906-774-5800

revision	A
proj title	
dr.	DL
date	A
job no	A
sht no	A

WEST ELEVATION

1ST FLOOR ELEVATION LINED UP


UPDATED

HDC APPROVED



RECLAIM:
ADD BACK BAY WINDOW
FROM EXISTING HOME

REVISION:
WEST WINDOW SCHEDULE

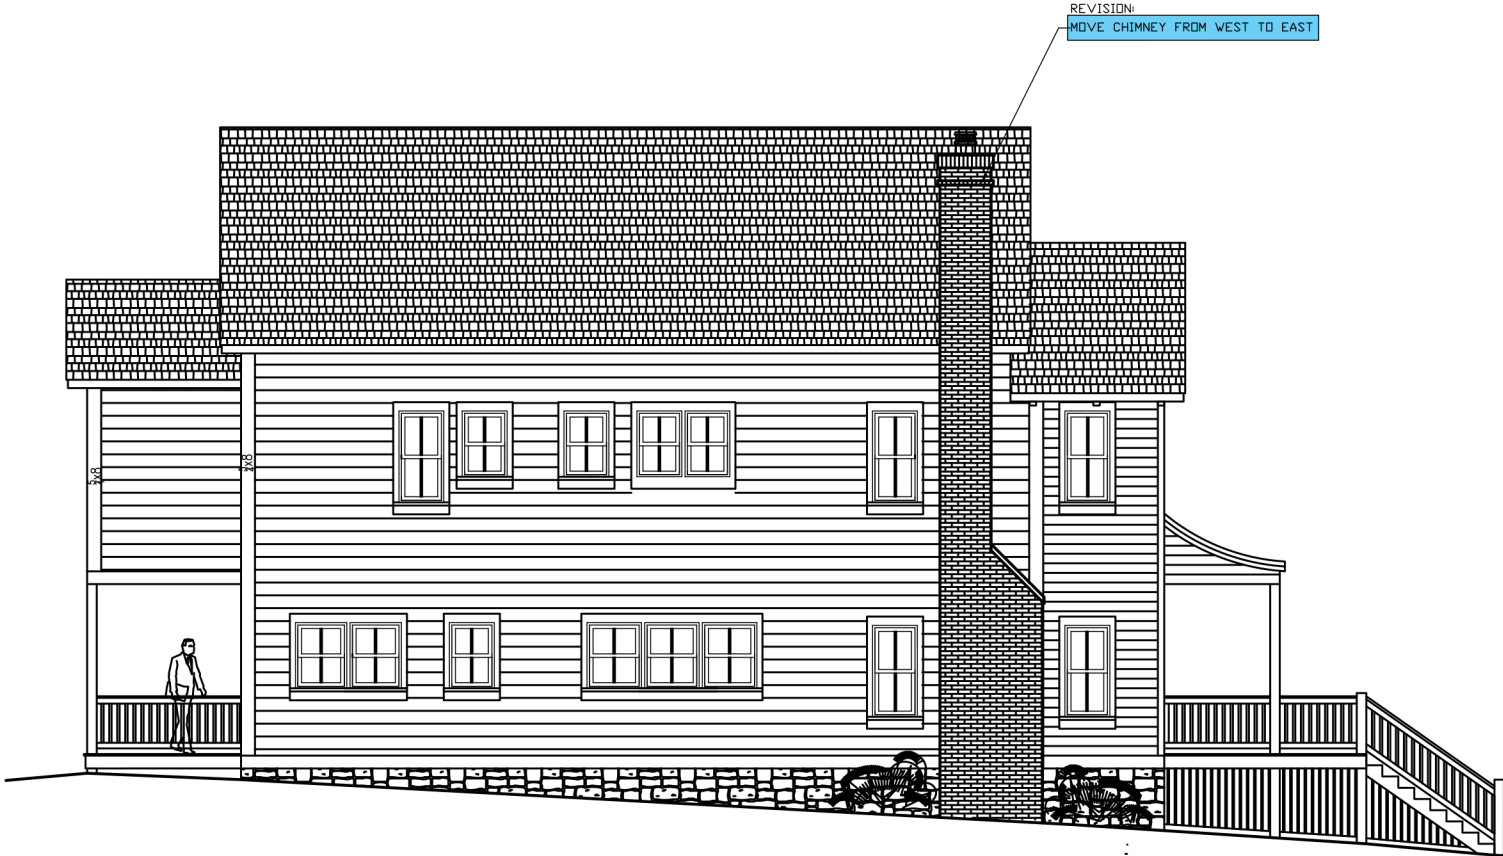

REVISION:
MOVE CHIMNEY FROM WEST TO EAST

West Elevation



DRAWING SCALE 1" = 10'

Dickinson Homes
1500 W. BREITUNG AVE. KINGSFORD, MI 906-774-5800


revision	A
proj title	
dr.	DL
date	A
job no	A
sht no	A

NORTH ELEVATION

1ST FLOOR ELEVATION LINED UP


UPDATED

HDC APPROVED

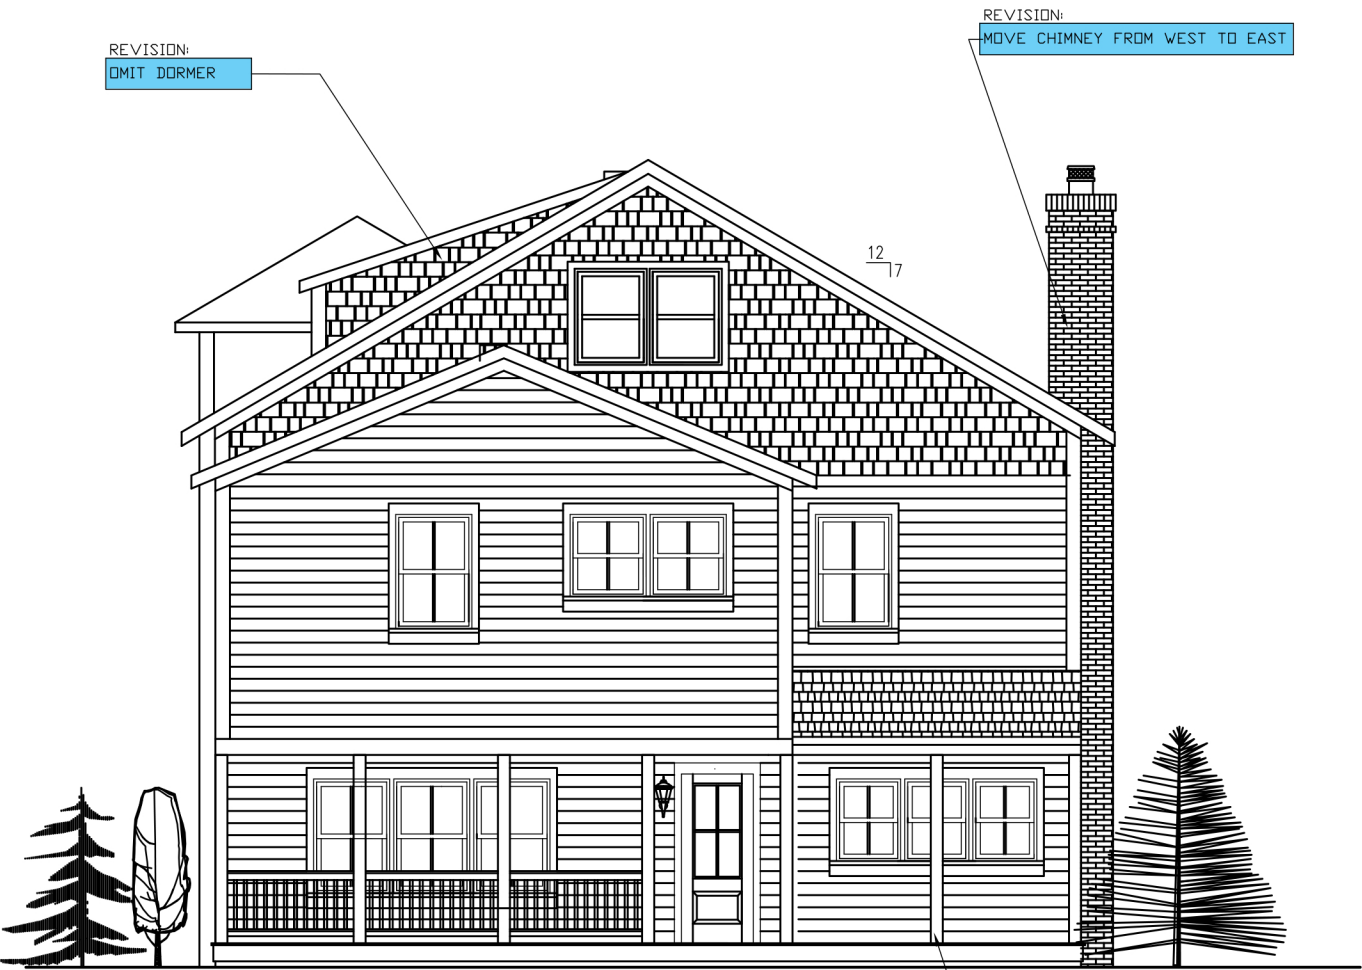

North Elevation

North Elevation

 

DRAWING SCALE 1/8" = 1'-0"

Dickinson Homes
1500 W. BREITUNG AVE. KINGSFORD, MI 906-774-5800

revision	A
proj	title
dr.	DL
date	A
job	no
sht	no