




File No. C25-001086(H)
Exhibit C
Date 9-30-25
Initials KD



PROPOSED NORTH STREET ELEVATION
SCALE 1"= 4'-0"

0 4 8

NOTES:
NEW DOORS AND WINDOWS SHALL BE WOOD AND WOOD FRAMED.
GLASS SHALL BE CLEAR WITH VLT OF 80% +.
NEW TRIM SHALL BE WOOD AND MATCH EXISTING DIMENSIONS.
PAINT COLOR SHALL BE MATCHING WHITE.

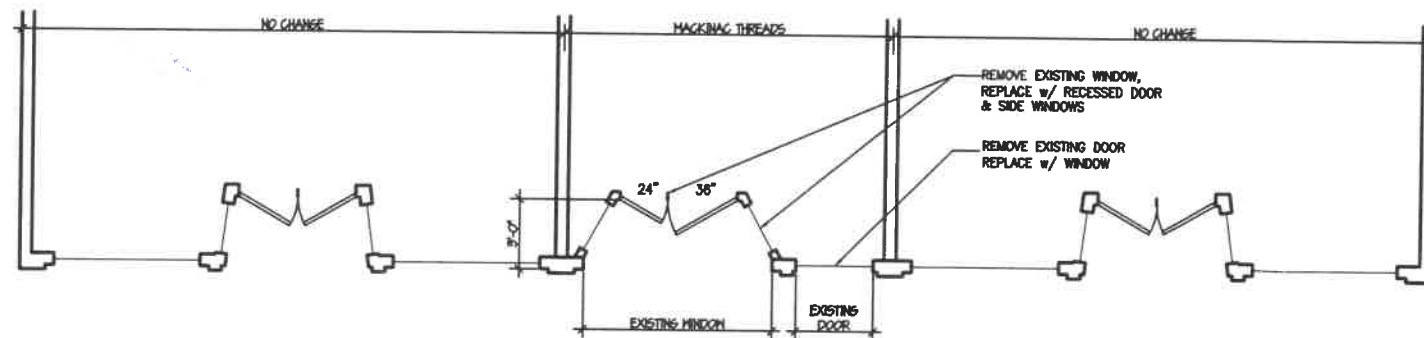

PROPOSED FRONT OF STORE PLAN
SCALE 1"= 4'-0"

0 4 8

Richard Clements Architect, PLLC
15215 Merry Lane
Oshtemo, MI 49759
richardlee1523@live.com 989-370-3681

MACKINAC THREADS
SHOP REMODEL
7295 MAIN STREET
MACKINAC ISLAND, MI

PROPOSED
FOR REVIEW

revised:

date: Sept. 22, 2025
project: 2538

NORTH ELEVATION


sheet:

A1.1


COPYRIGHT © 2025



EXISTING NORTH STREET ELEVATION
SCALE 1"= 4'-0"

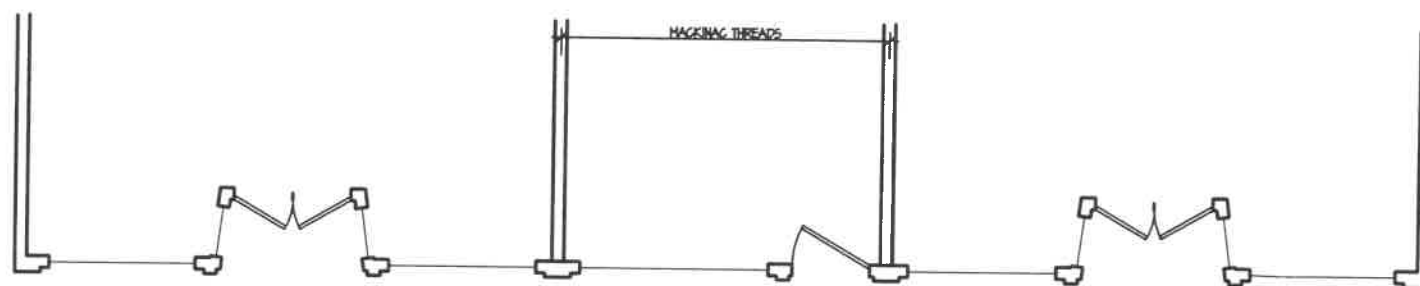

EXISTING FRONT OF STORE PLAN
SCALE 1"= 4'-0"

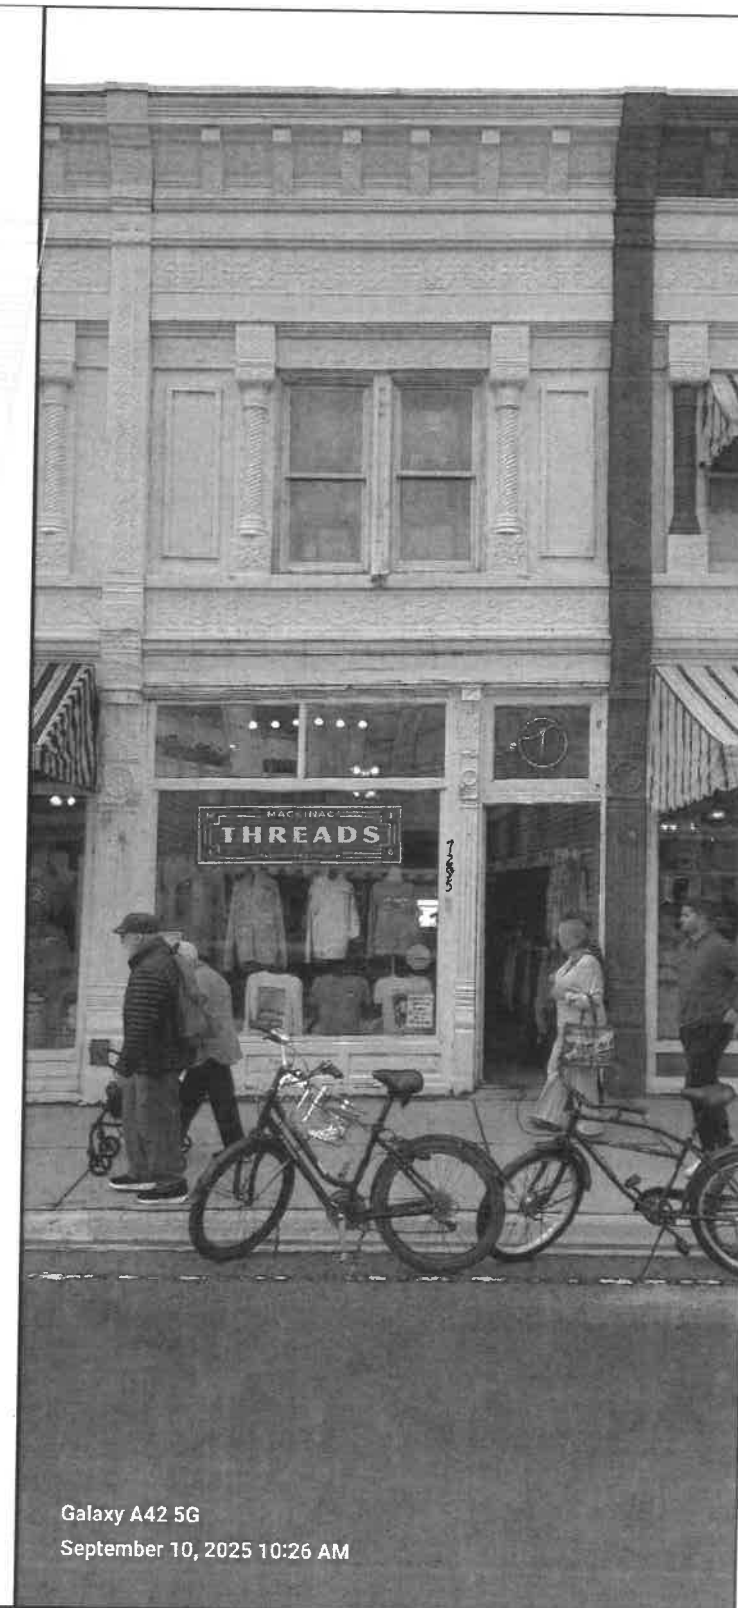

Galaxy A42 5G
September 10, 2025 10:26 AM

Richard Clements Architect, PLLC
15215 Merry Lane
Oshtemo, MI 49759
richardlee1523@live.com 989-370-3681

MACKINAC THREADS
SHOP REMODEL
7295 MAIN STREET
MACKINAC ISLAND, MI

EXISTING
FOR REVIEW

revised:

date: Sept. 22, 2025
project: 2538

NORTH ELEVATION

sheet:

A1.0

COPYRIGHT © 2025