

SOUTH ELEVATION

SCALE: 1/2" = 1'-0"

NORTH ELEVATION


SCALE: 1/2" = 1'-0"



114 North Court Avenue, Suite 201
Post Office Box 2189
Gaylord, Michigan 49734
Office (989) 731-0372
Fax (989) 731-6932


Callewaert Residence New Shed

Lake Shore Road Mackinaw Island, Michigan

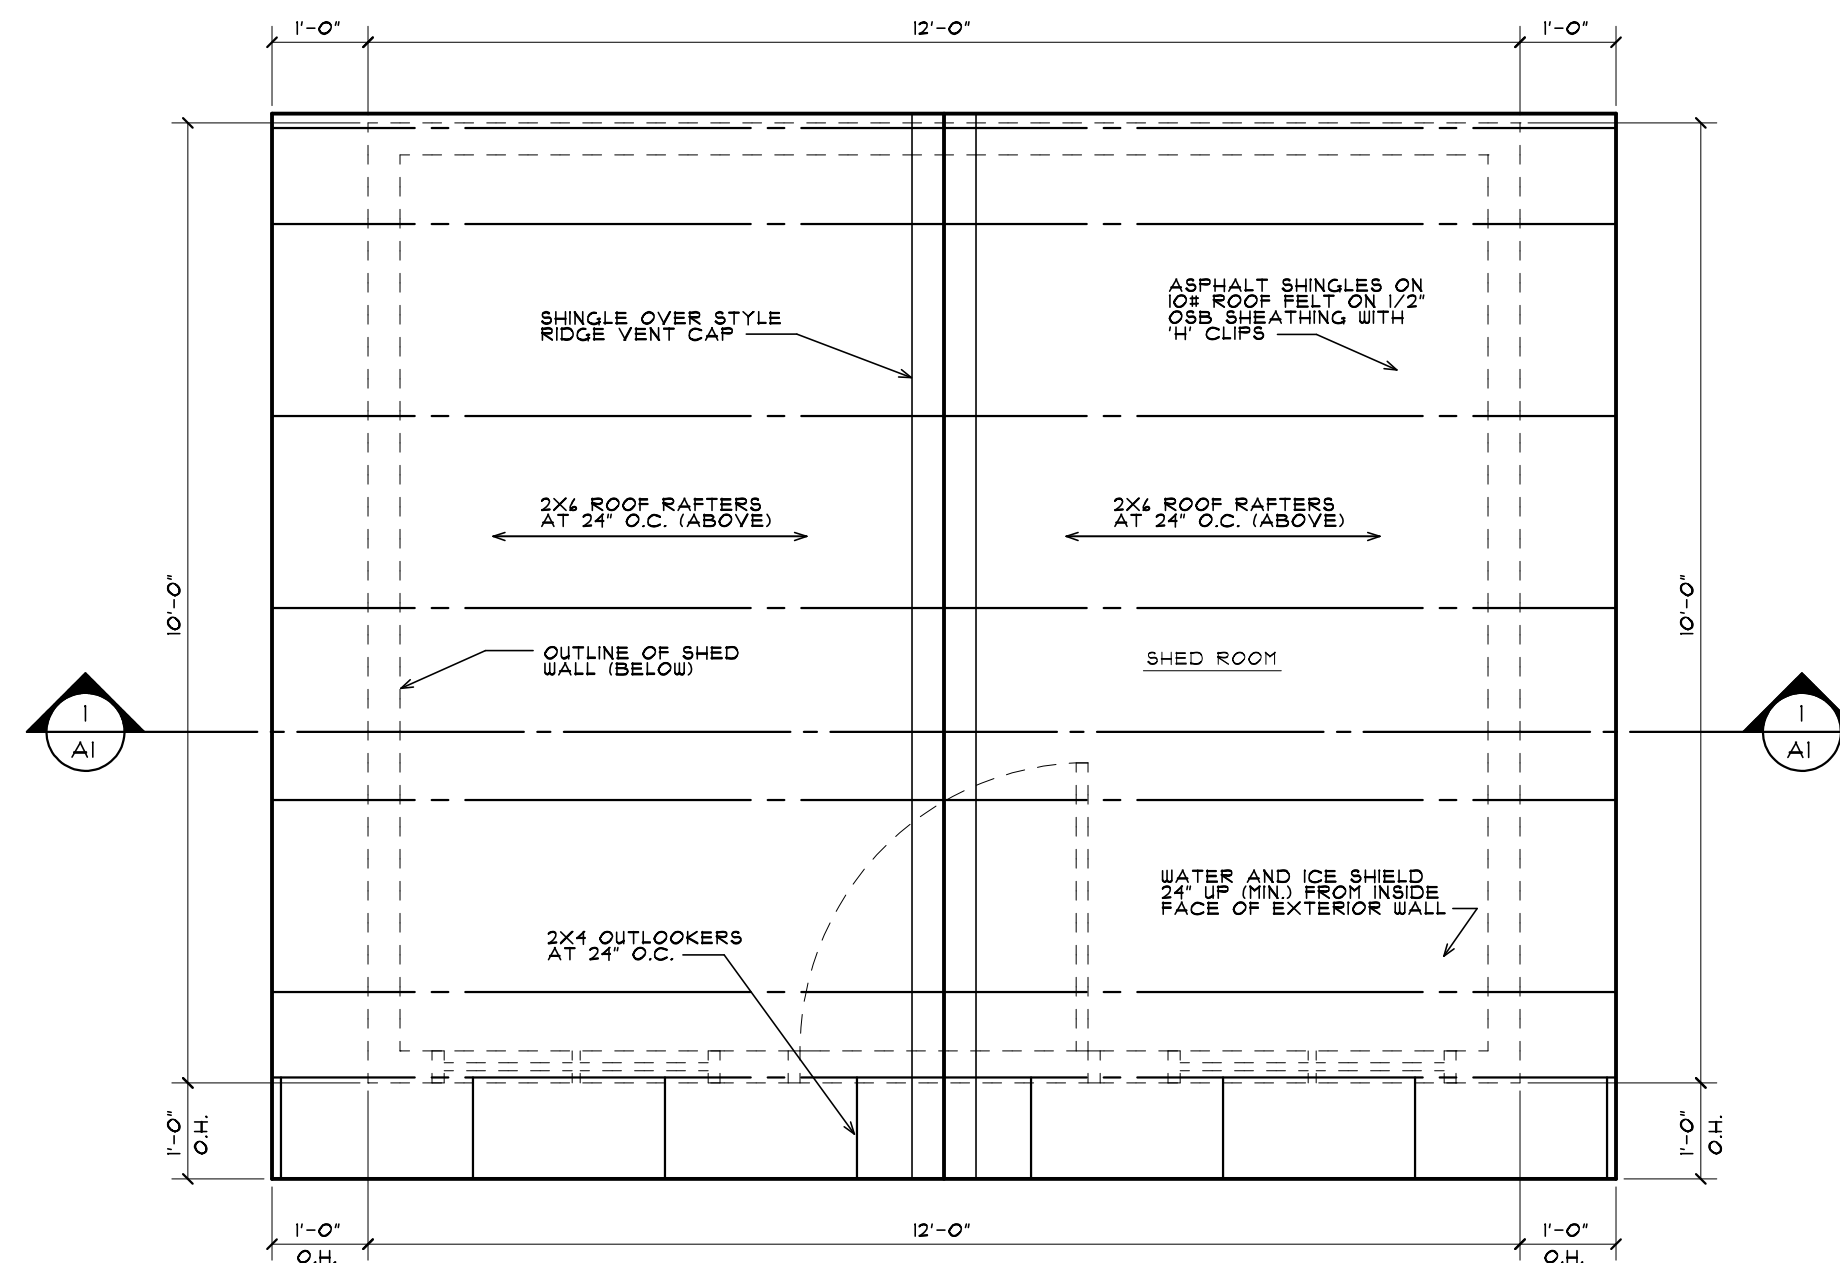


ROOF PLAN

SCALE: 1/2" = 1'-0"

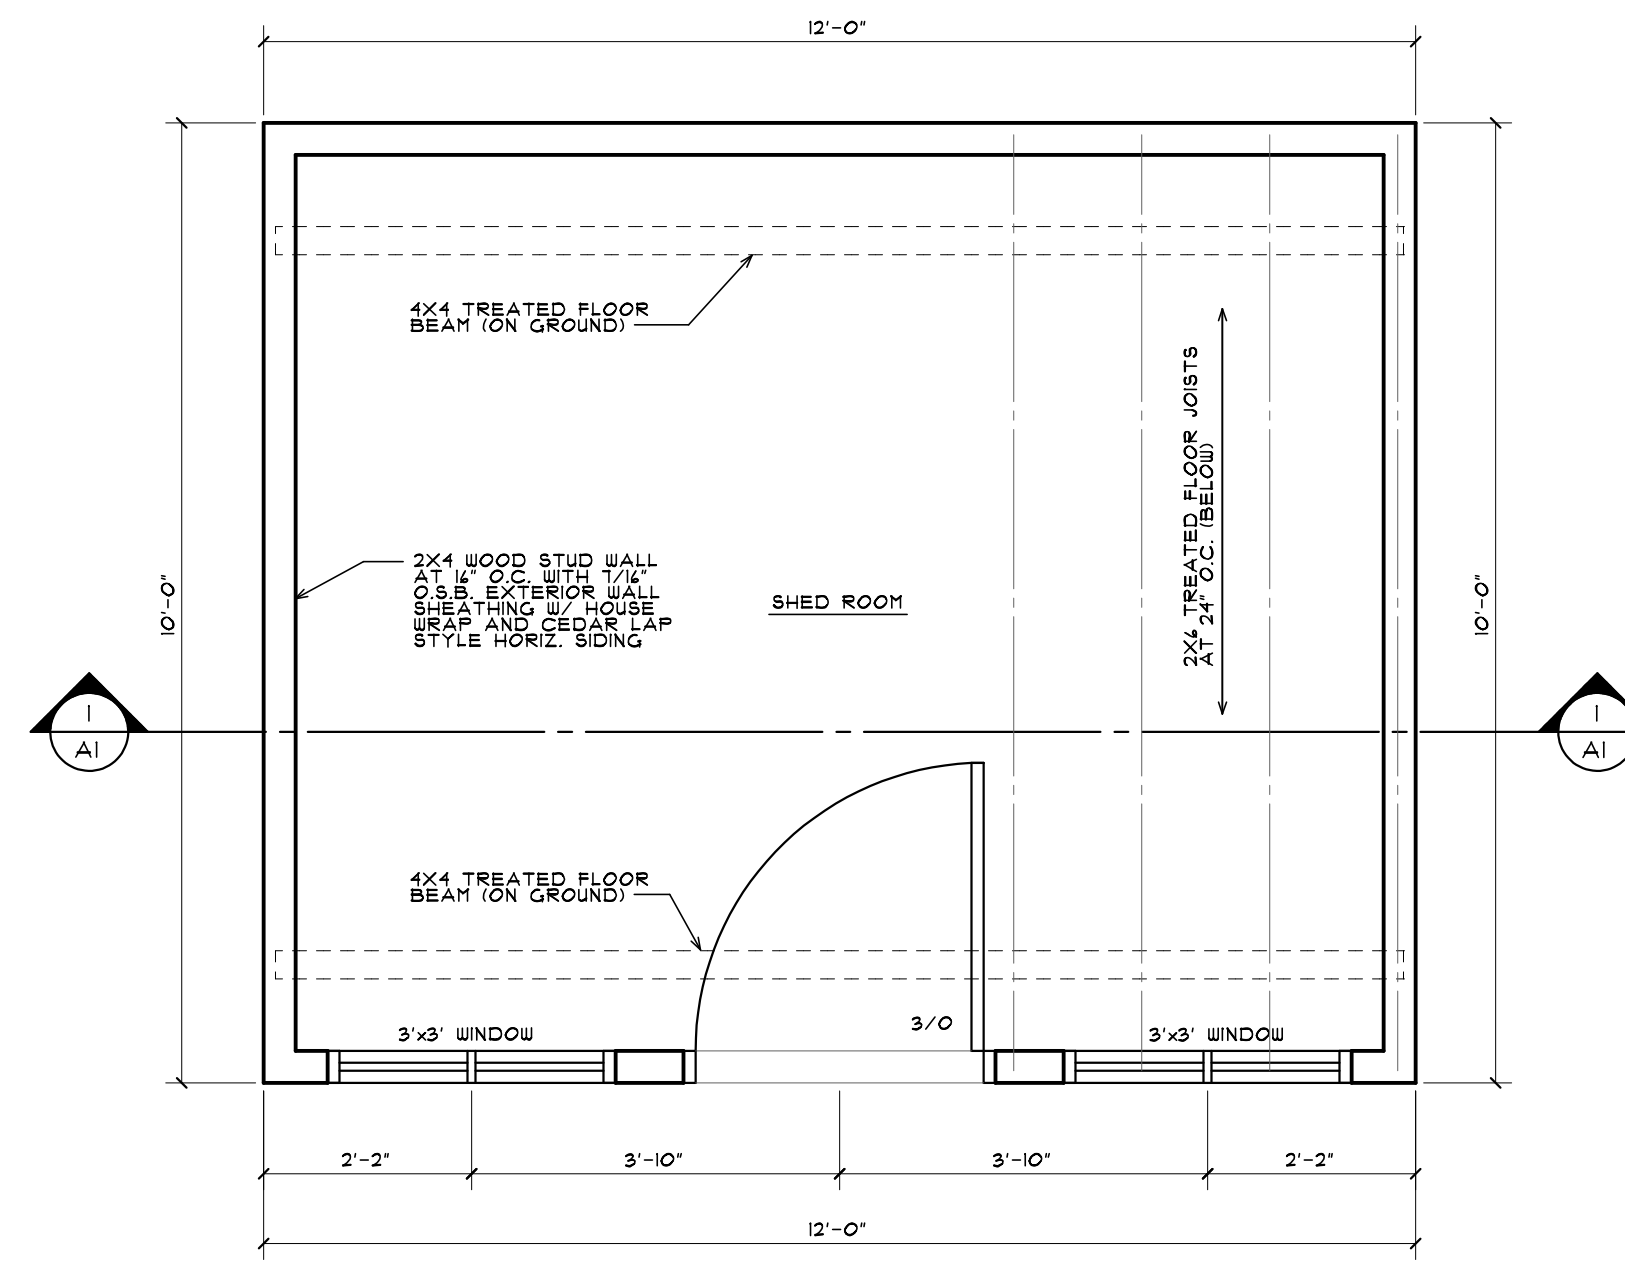

FLOOR PLAN

SCALE: 1/2" = 1'-0"

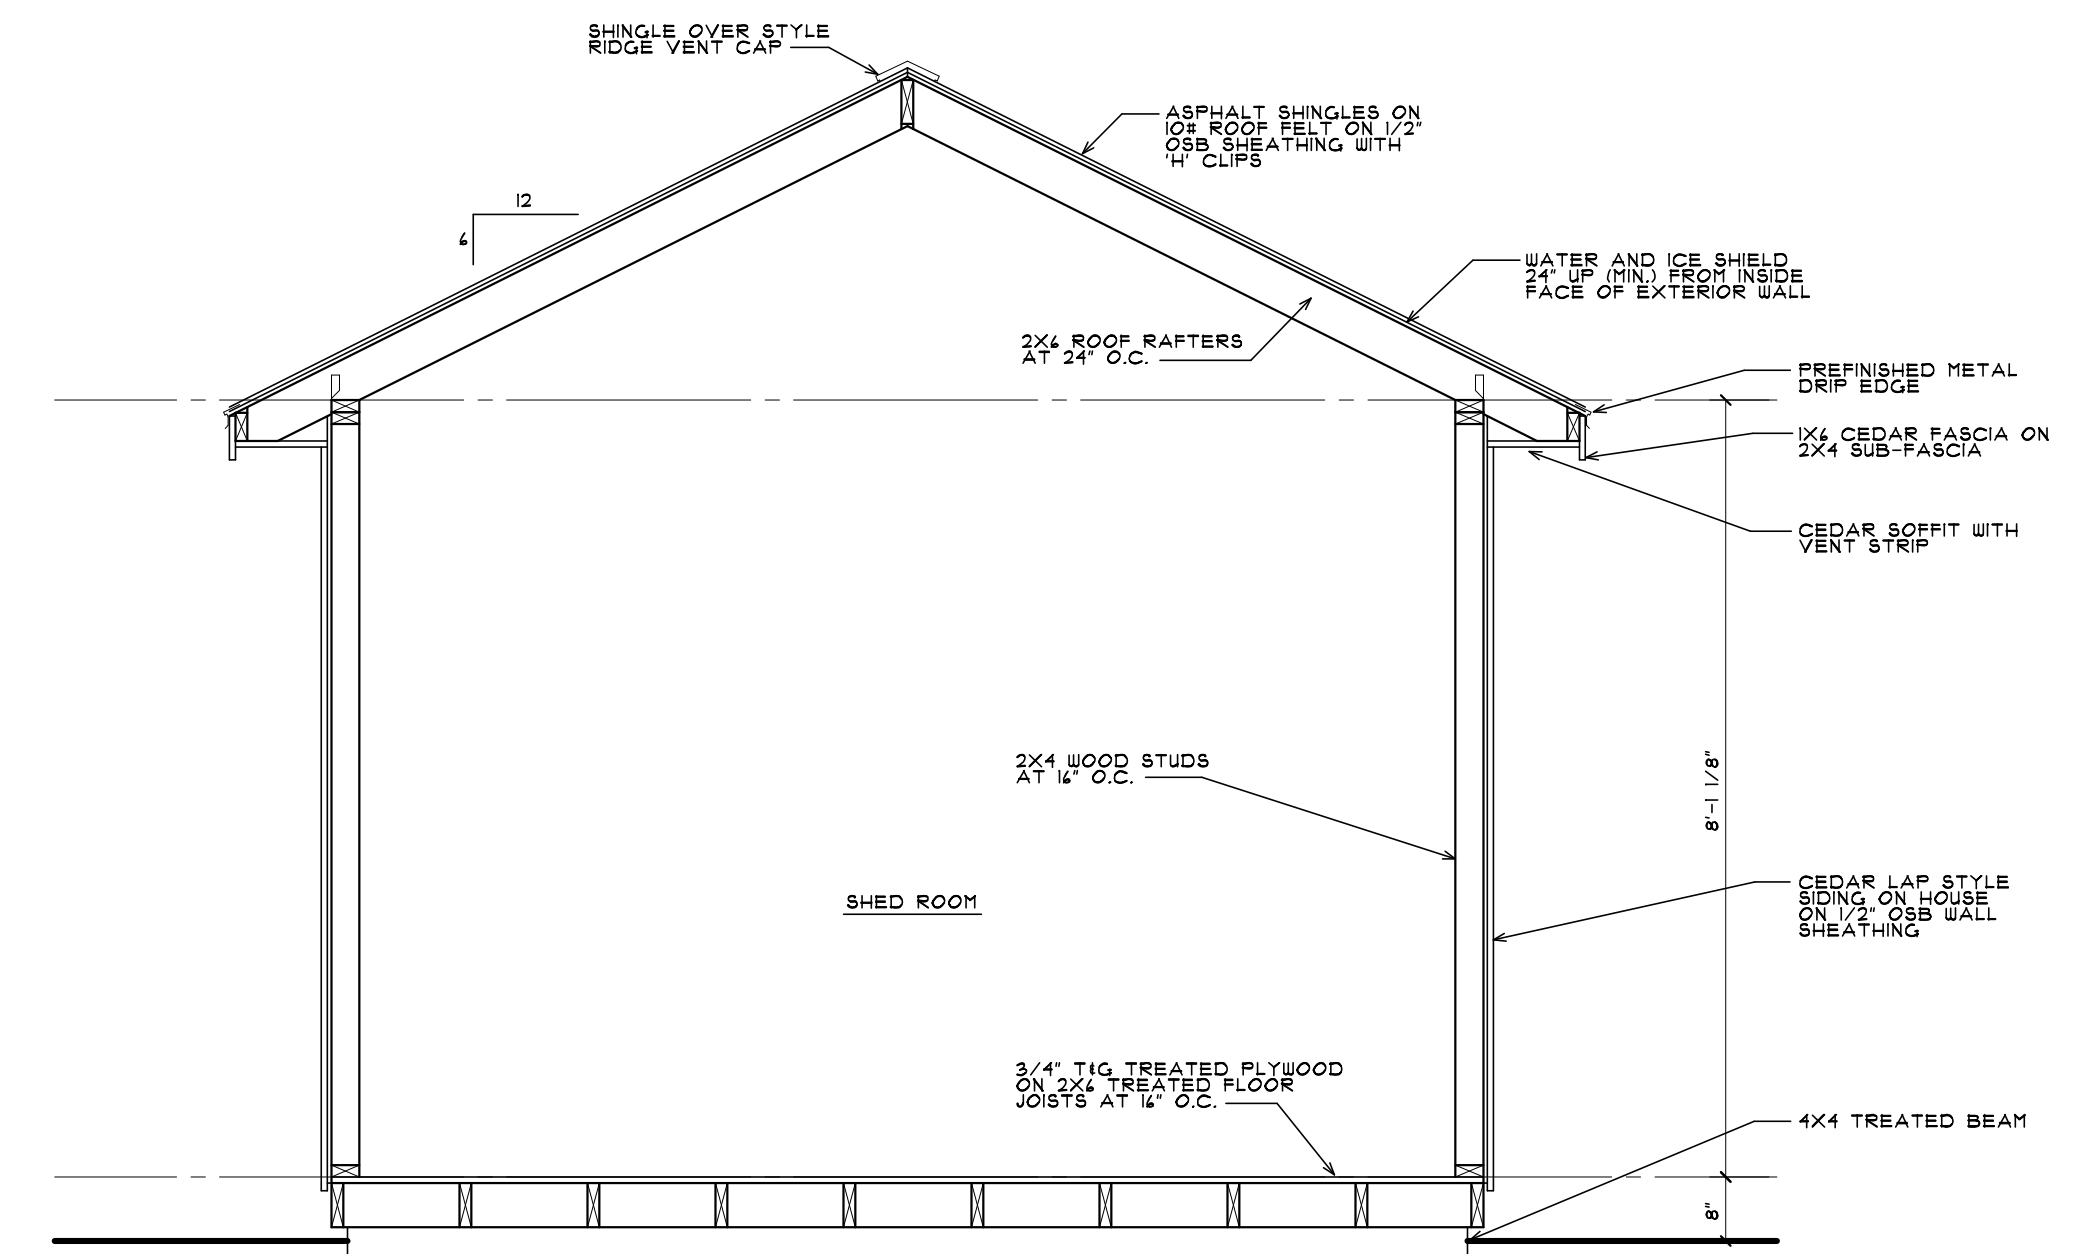

SECTION

SCALE: 1/2" = 1'-0"

PROJECT CALLEWAERT RESIDENCE	PROJECT NO. 24-128	ISSUED	DATE	DATE
		CONSTRUCTION	5/3/24	
NEW SHED	LAKE SHORE ROAD	DRAIN BY	T.L.S.	
		CHECKED	T.L.S.	
MACKINAW ISLAND, MICHIGAN	COMMERCIAL RESIDENTIAL INDUSTRIAL	APPROVED BY	T.L.S.	
		DATE	5/3/24	
		PRINT DATE		

