


Site Plan

Existing Conditions




Soil Type:
124D

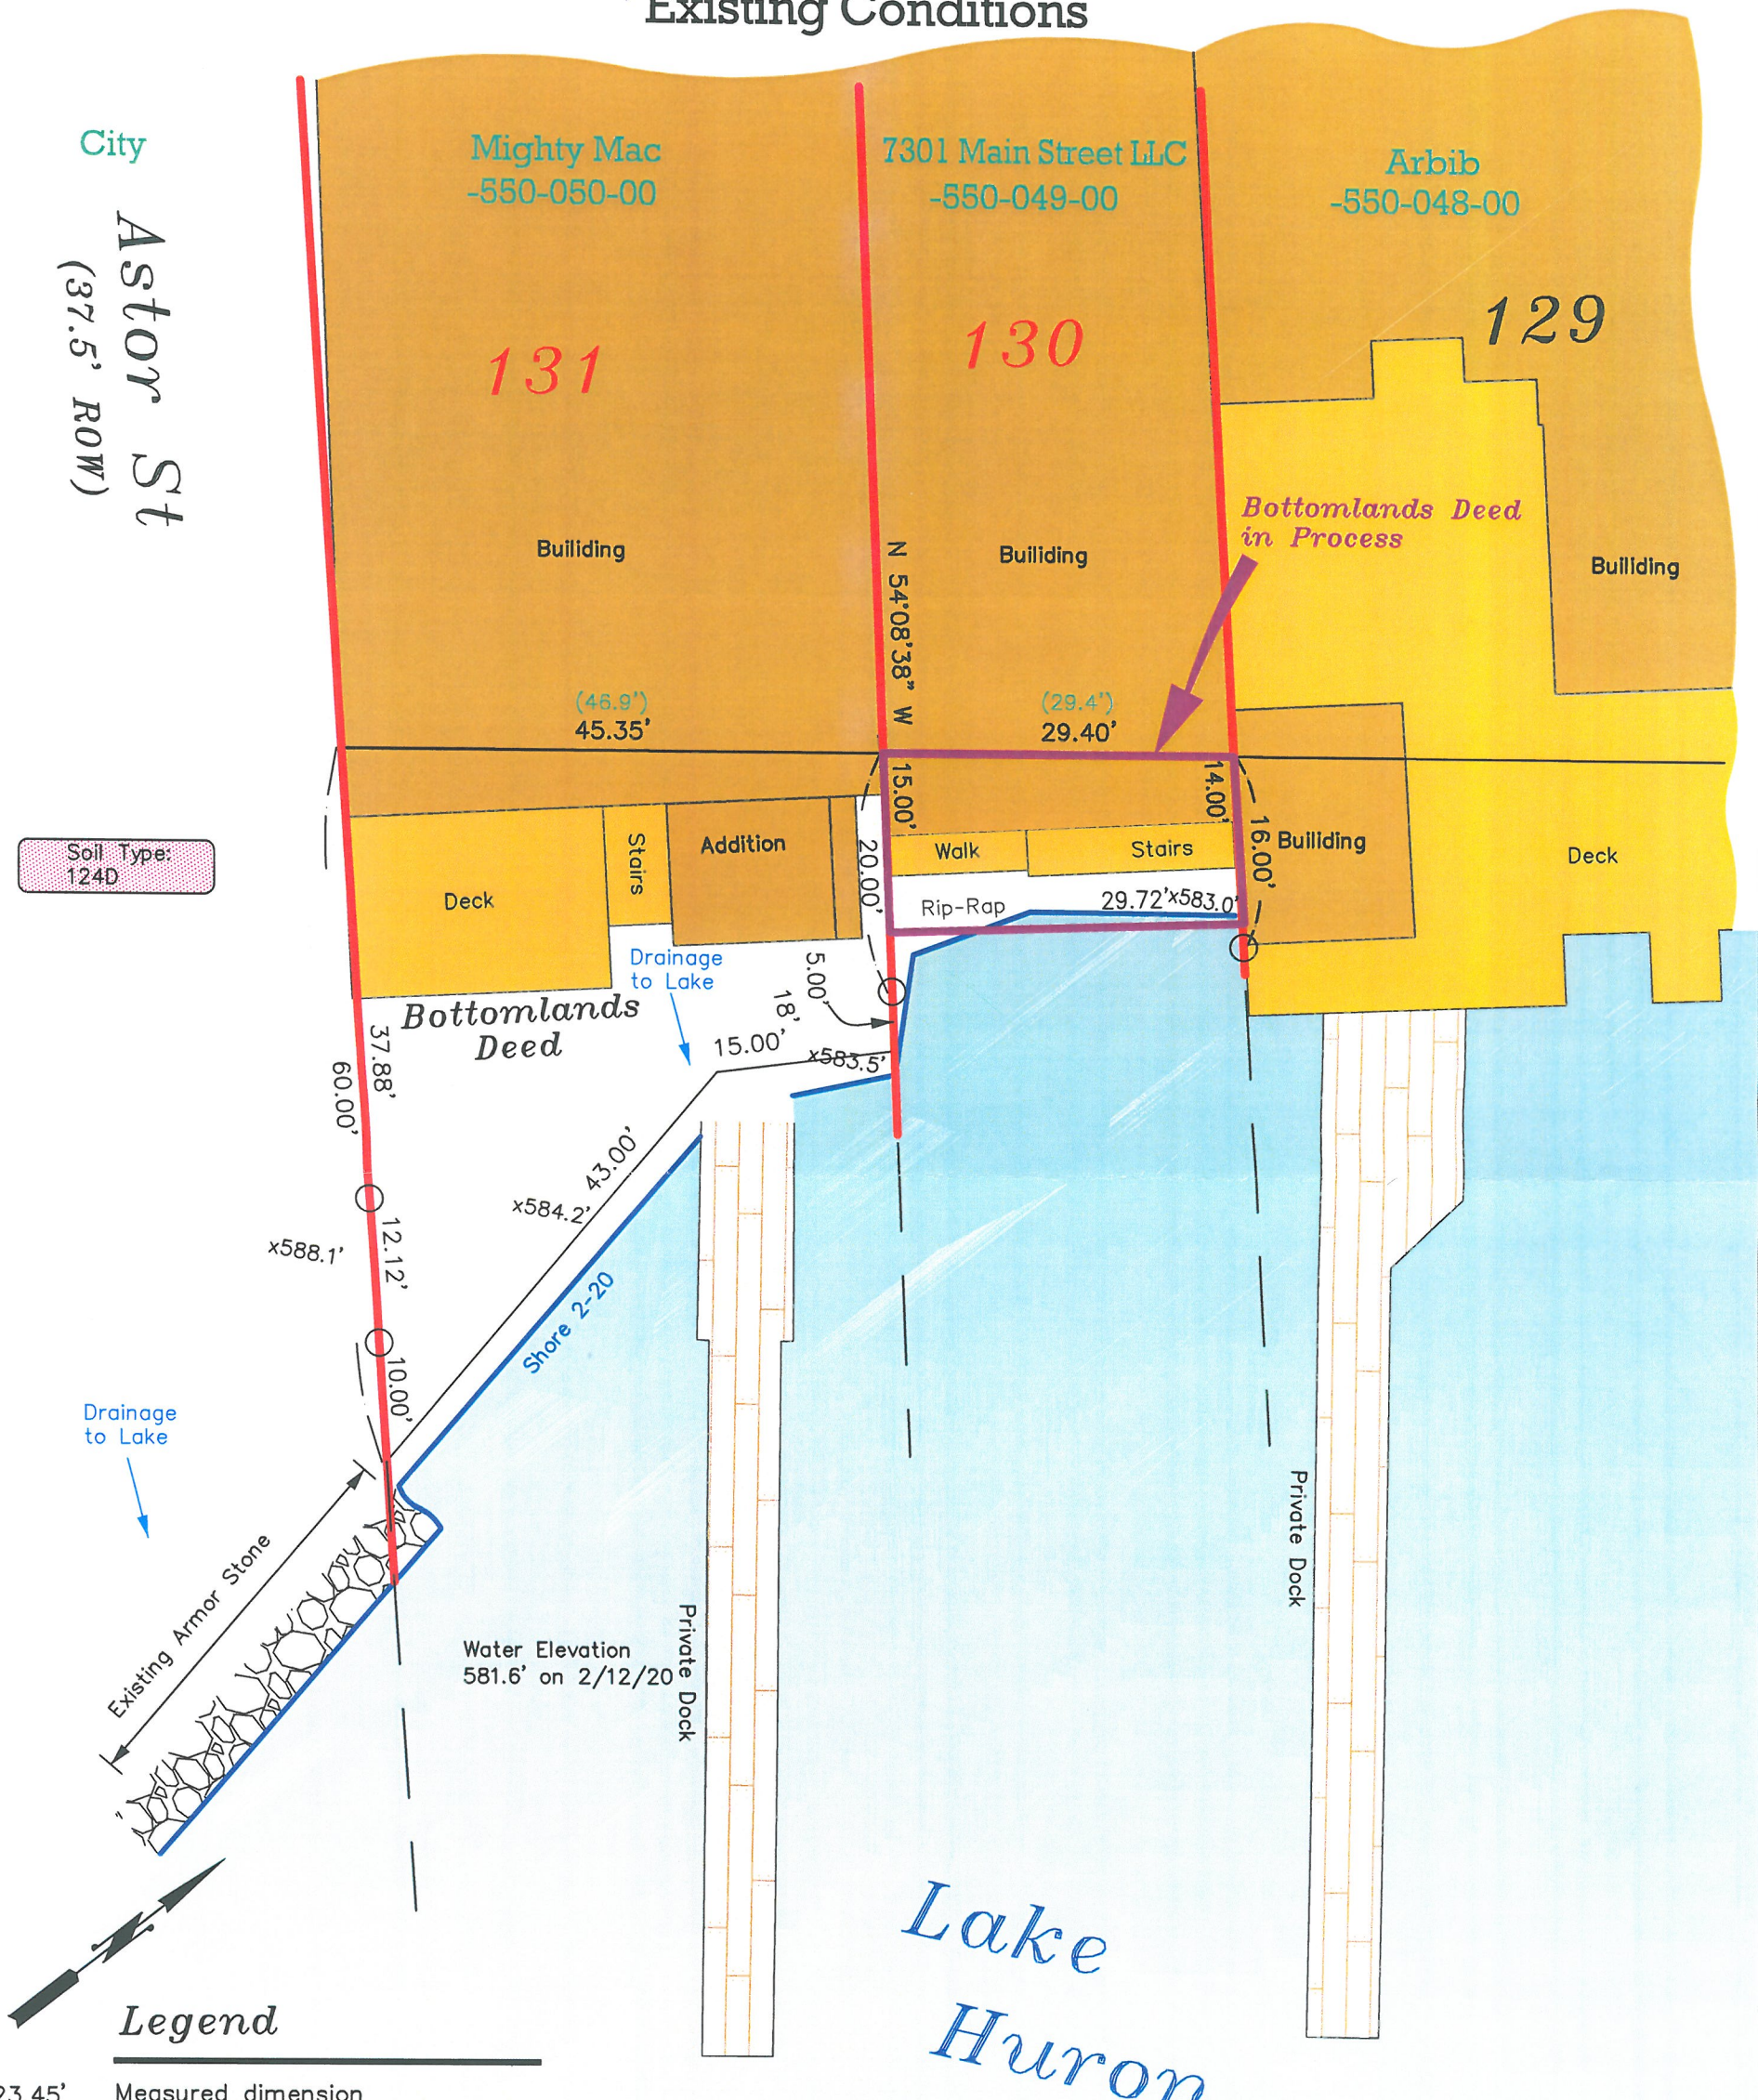

Legend

123.45' Measured dimension
(123.4') Recorded or previous survey dimension

Bearings based on
Platted SE ROW Market St,
Lots 105-114

 

Scale: 1" = 15'

Neil W. Hill P.S.

Neil W. Hill P.S.
Professional Surveyor #50439



