



U:\Projects\2023\847245_Mackinac Island WWTP Improvements\Drawings\847245_005-C-103.dwg - plotted on 5/24/2023 4:07 PM

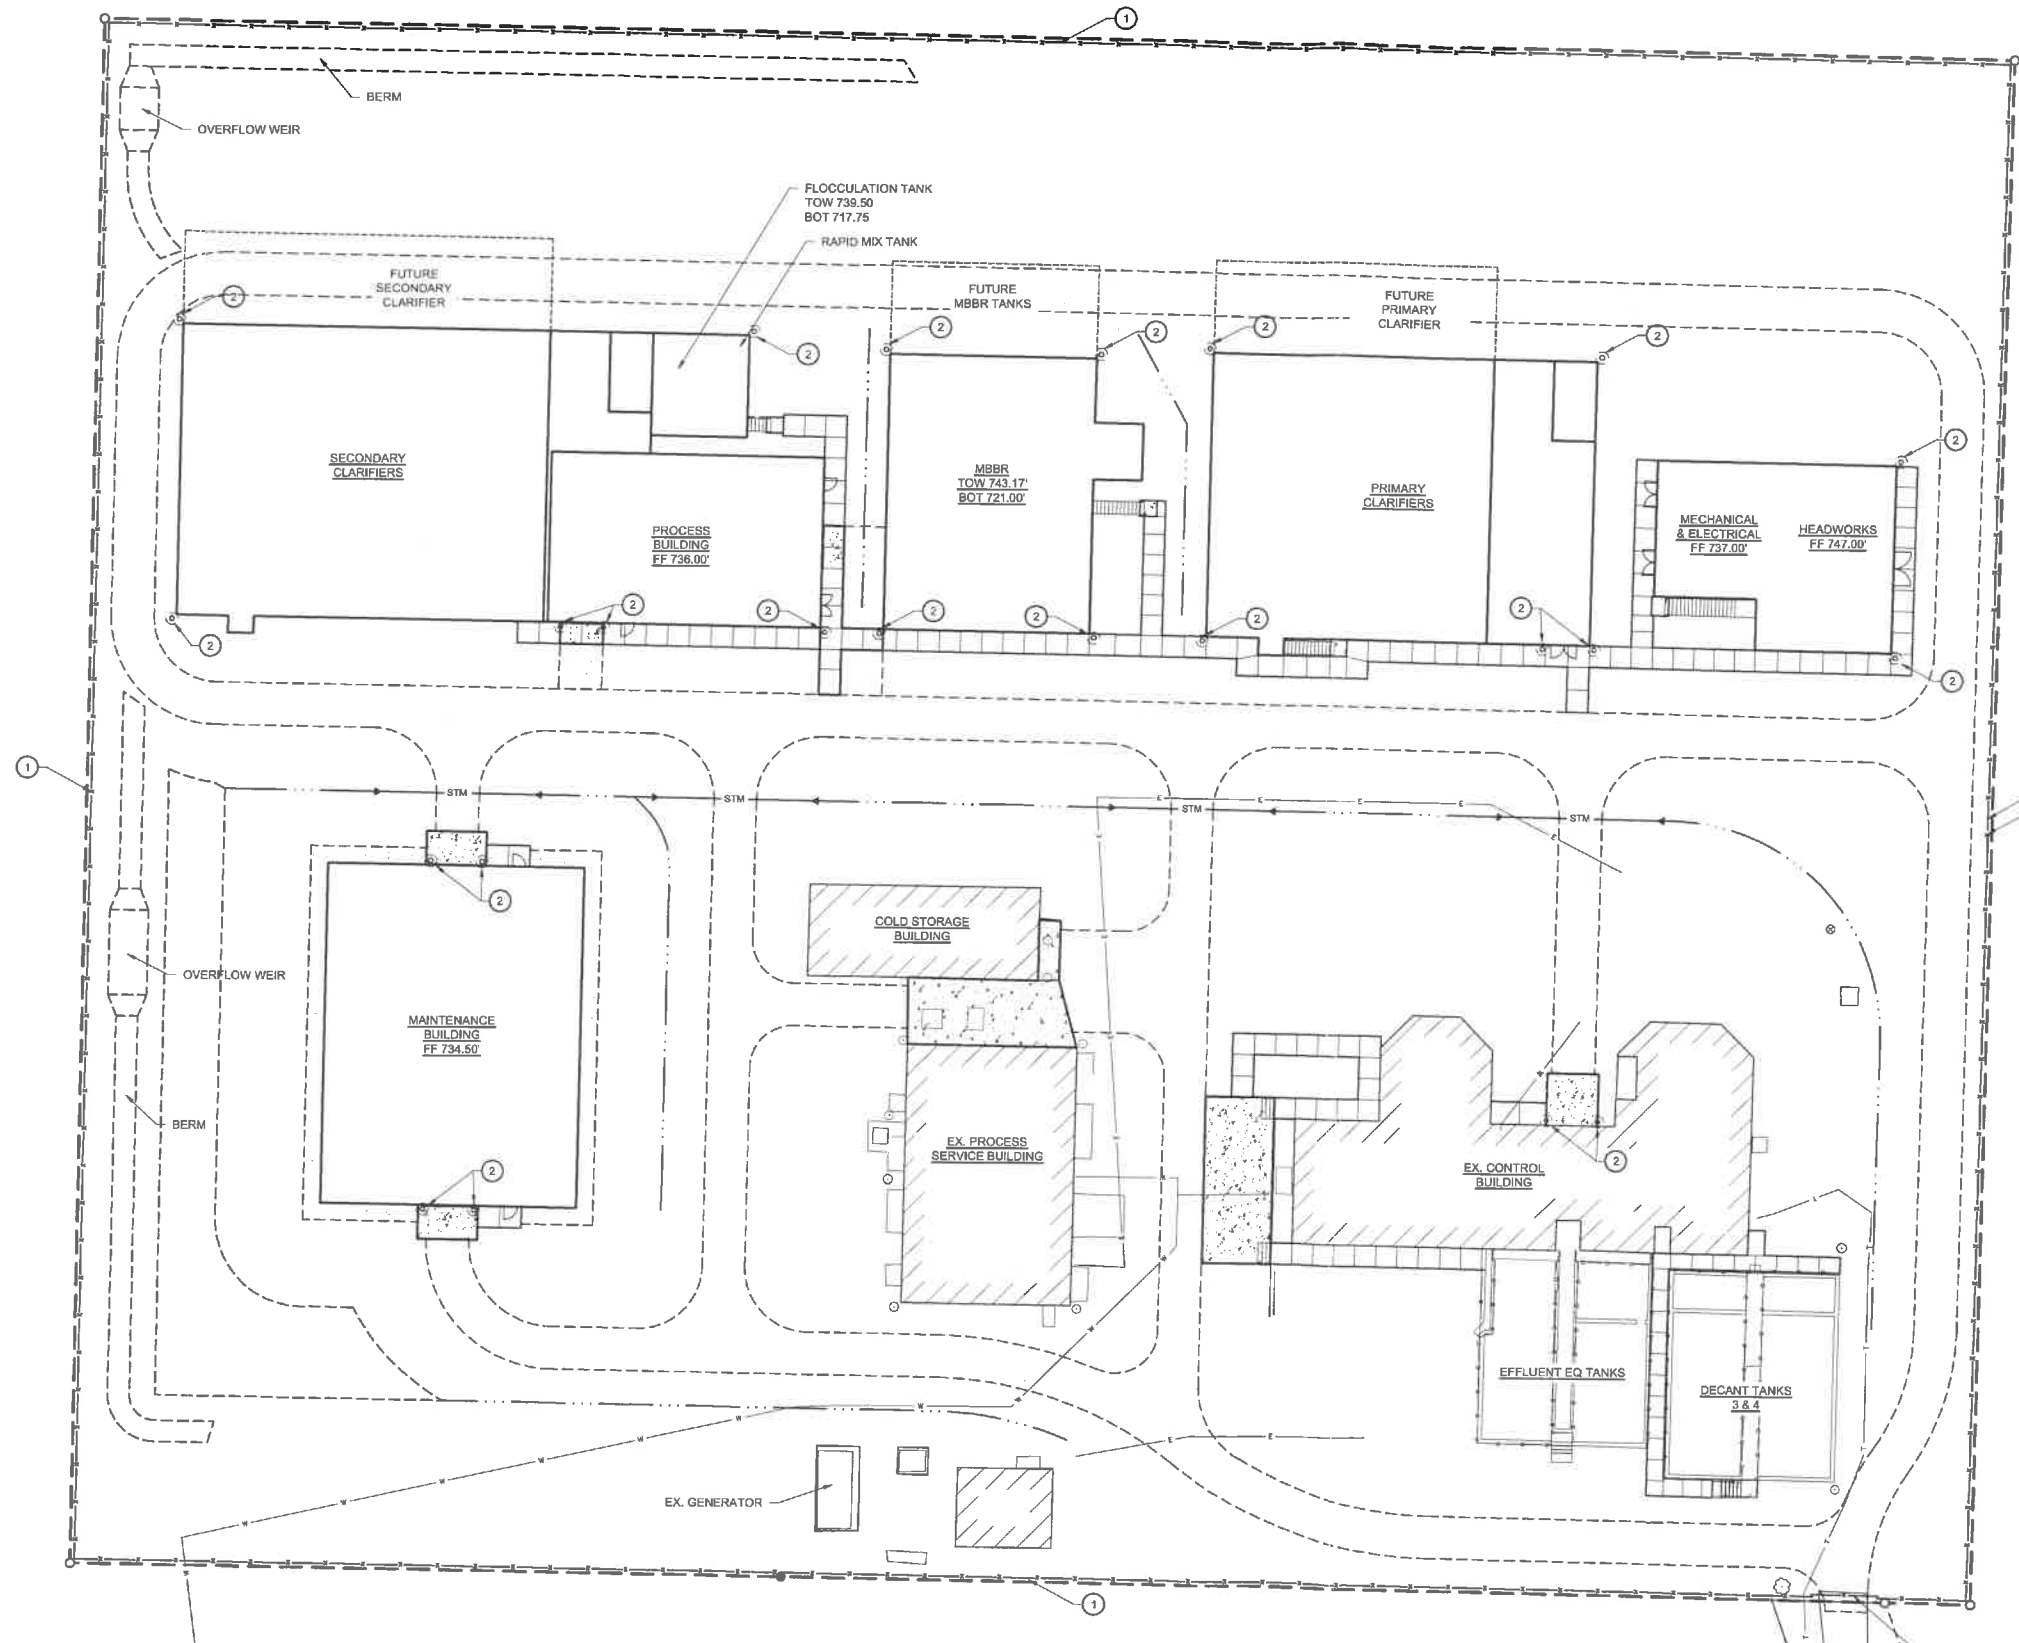

PROPOSED SITE PLAN

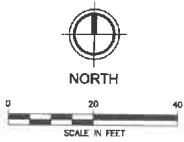

6' HIGH CHAIN LINK FENCE WITH 3 STRANDS OF BARBED WIRE. SEE DETAIL ON SHEET 005-C-502

File No. R123-001-038
Exhibit B
Date 6.13.23
Initials KP

NOTES:

- 1 PROVIDE "NO TRESPASSING" SIGN, MOUNTED TO FENCE.
- 2 PROVIDE PIPE BOLLARDS. SEE DETAIL ON SHEET 005-C-502. EXACT LOCATION TO BE DETERMINED IN THE FIELD.

PROPOSED LEGEND:

	CONCRETE SIDEWALK
	CONCRETE PAVEMENT
	GRAVEL
	SWALE / DITCH LINE
	STORM SEWER / CULVERT
	BOLLARD

SLIDING GATE. SEE DETAIL ON SHEET 005-C-502

FLEISCHMANN & WANDENBRINK
DESIGN. BUILD. OPERATE.

2960 Lucerne Drive SE
Grand Rapids, MI 49546
P: 616.977.1000
F: 616.977.1005

REVISION:

1	ISSUED FOR BIDDING	05/23/23	DCH
---	--------------------	----------	-----

CITY OF MACKINAC ISLAND
MACKINAC COUNTY, MICHIGAN
WWTP IMPROVEMENTS
PROPOSED SITE PLAN

DESIGN	PROJ. MGR.	DCH
TEAM	DESIGNED BY:	DCH
	DRAWN BY:	DCH
	CHECK BY:	DCH
	DATE:	MAY 2023
	DRAWING INFORMATION:	847245_005-C-103
		05/10/23 nrm.ecd/ley

MAY 2023
TSV PROJECT NO.
847245