



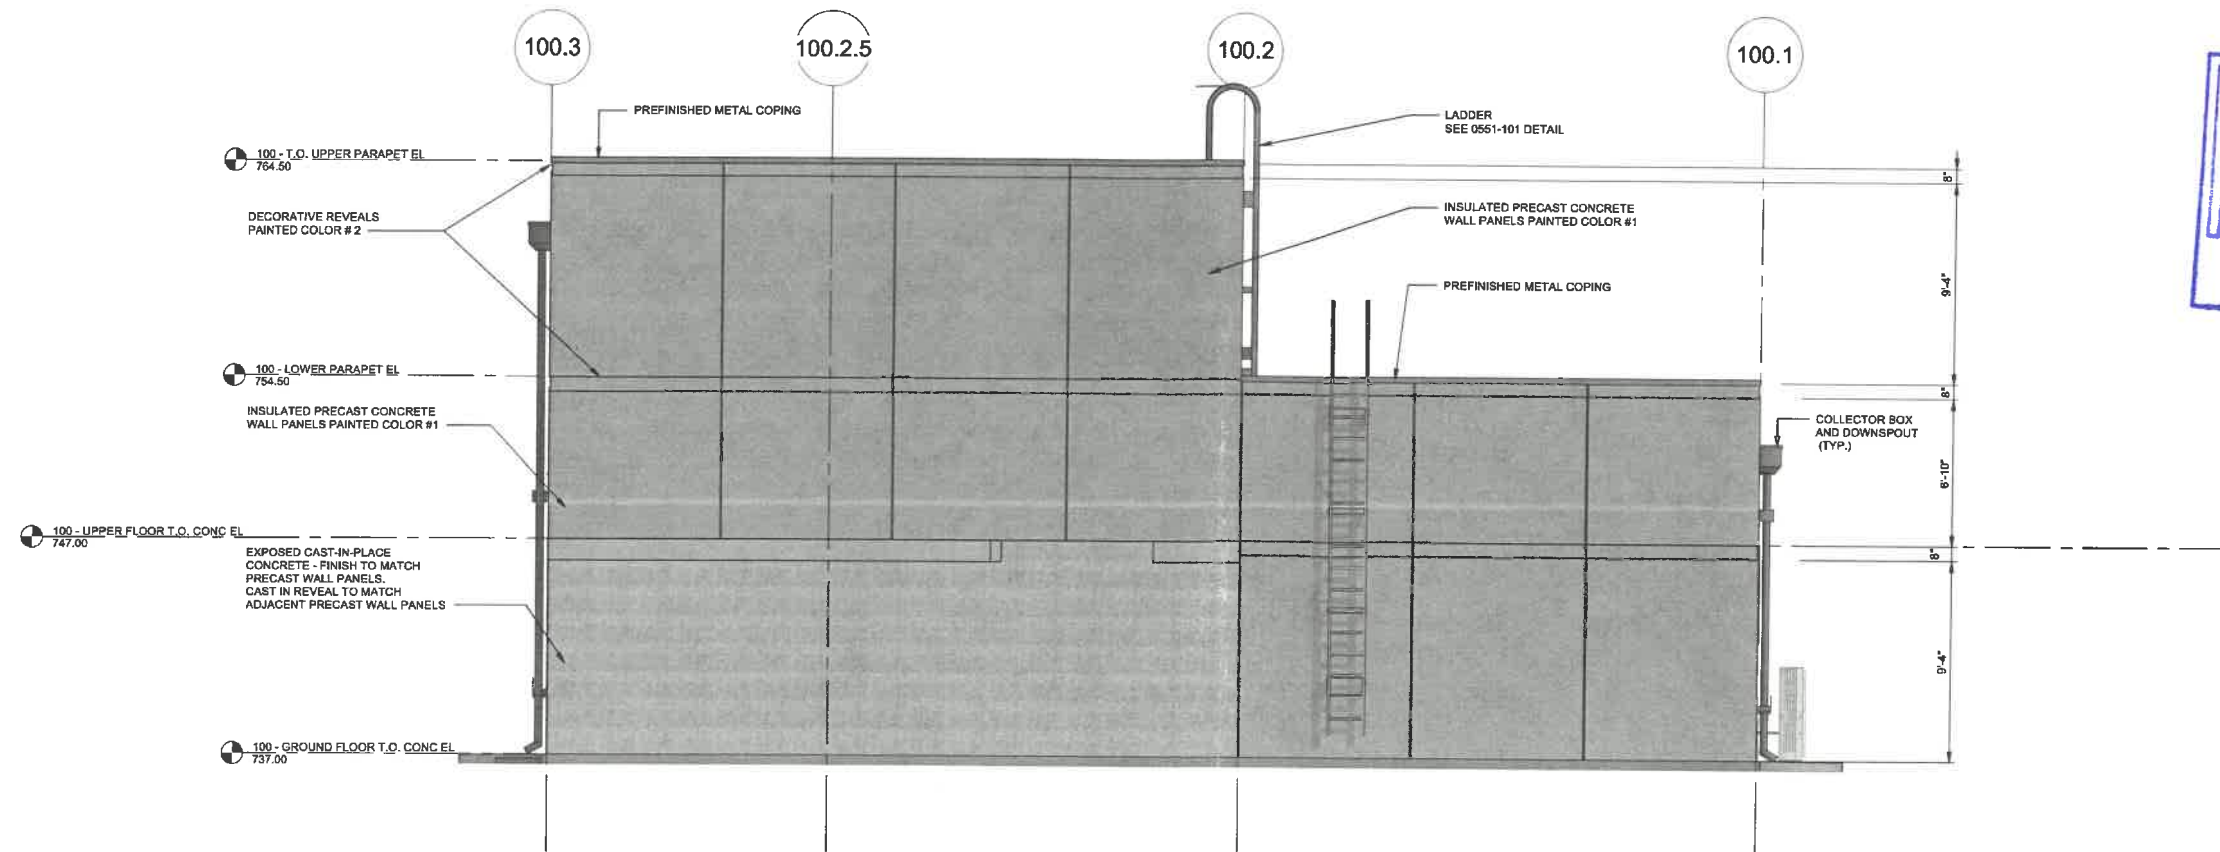


1 NORTH ELEVATION
100-A-101 1/4" = 1'-0"

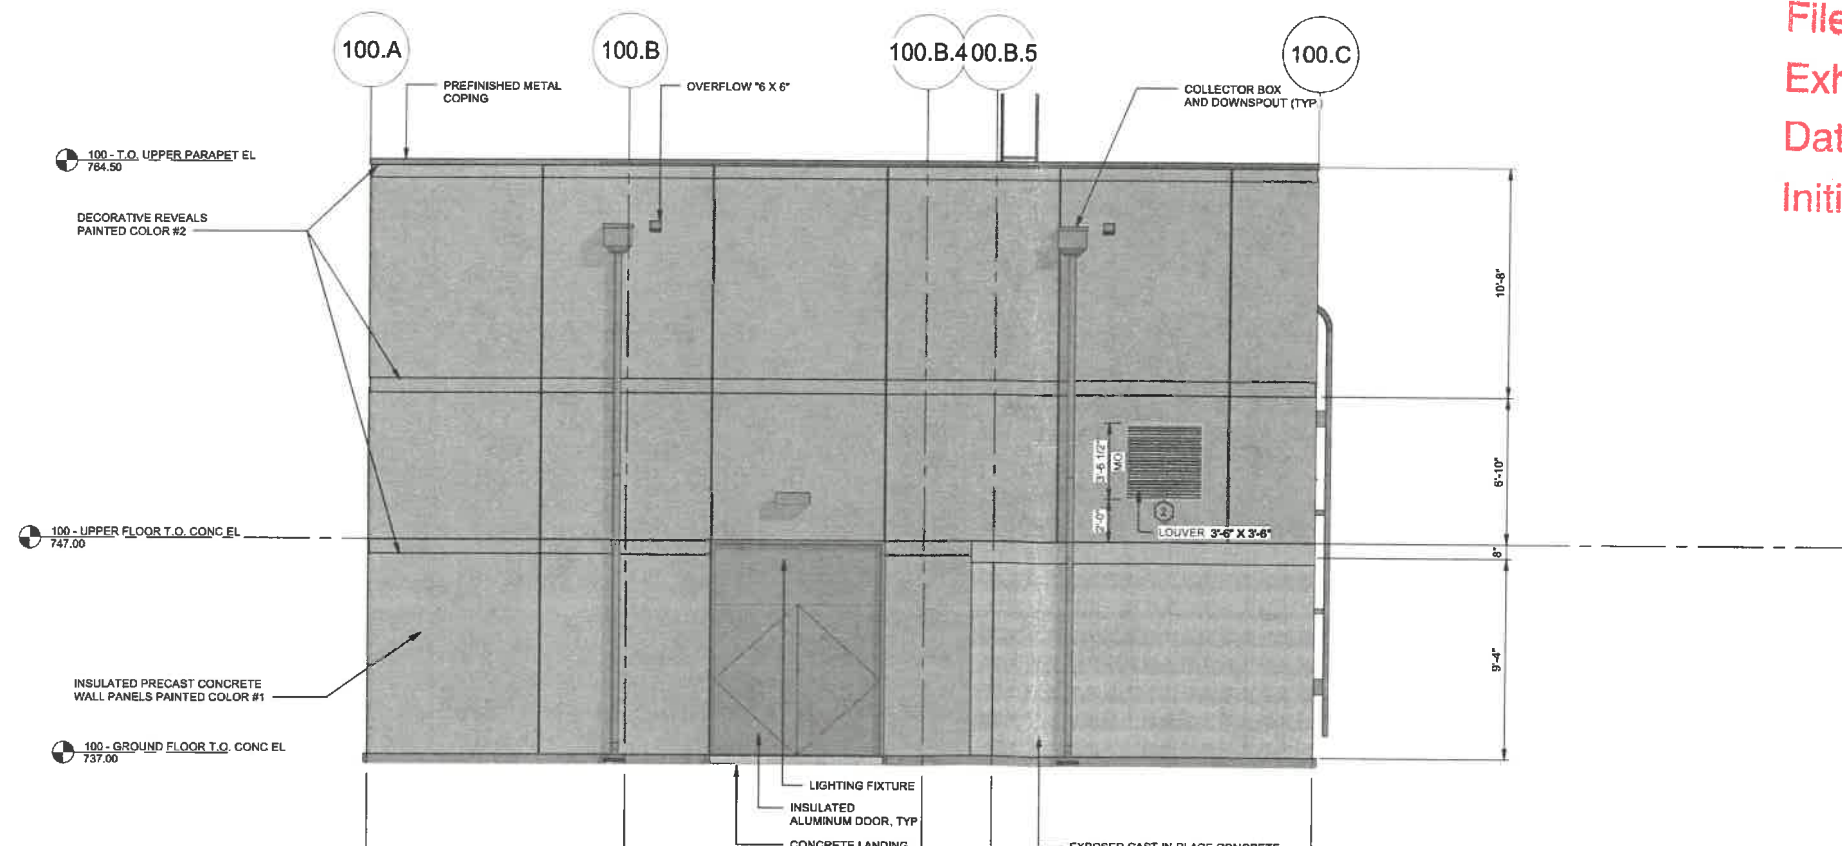

2 EAST ELEVATION
100-A-101 1/4" = 1'-0"

File No. R123-001-038
Exhibit C
Date 6.13.23
Initials KP

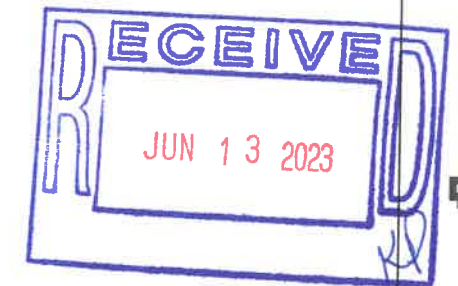

FLEISCHMANN
DESIGN. BUILD. OPERATE.

Jacobs

ISSUED FOR BIDS MAY 2022 DCH 1



REVISION:
CITY OF MACKINAC ISLAND
MACKINAC COUNTY, MICHIGAN
WWTP IMPROVEMENTS
HEADWORKS BUILDING - ELEVATIONS



DESIGN TEAM: PROJ MGR: DCH
DESIGN BY: YAH
DRAWN BY: M.J.
CHECK BY: DCH
DATE: MAY 2022
DRAWING INFORMATION: C6A22300-100-A-201


May 2023

PROJECT NO.
C6A22300


100-A-201

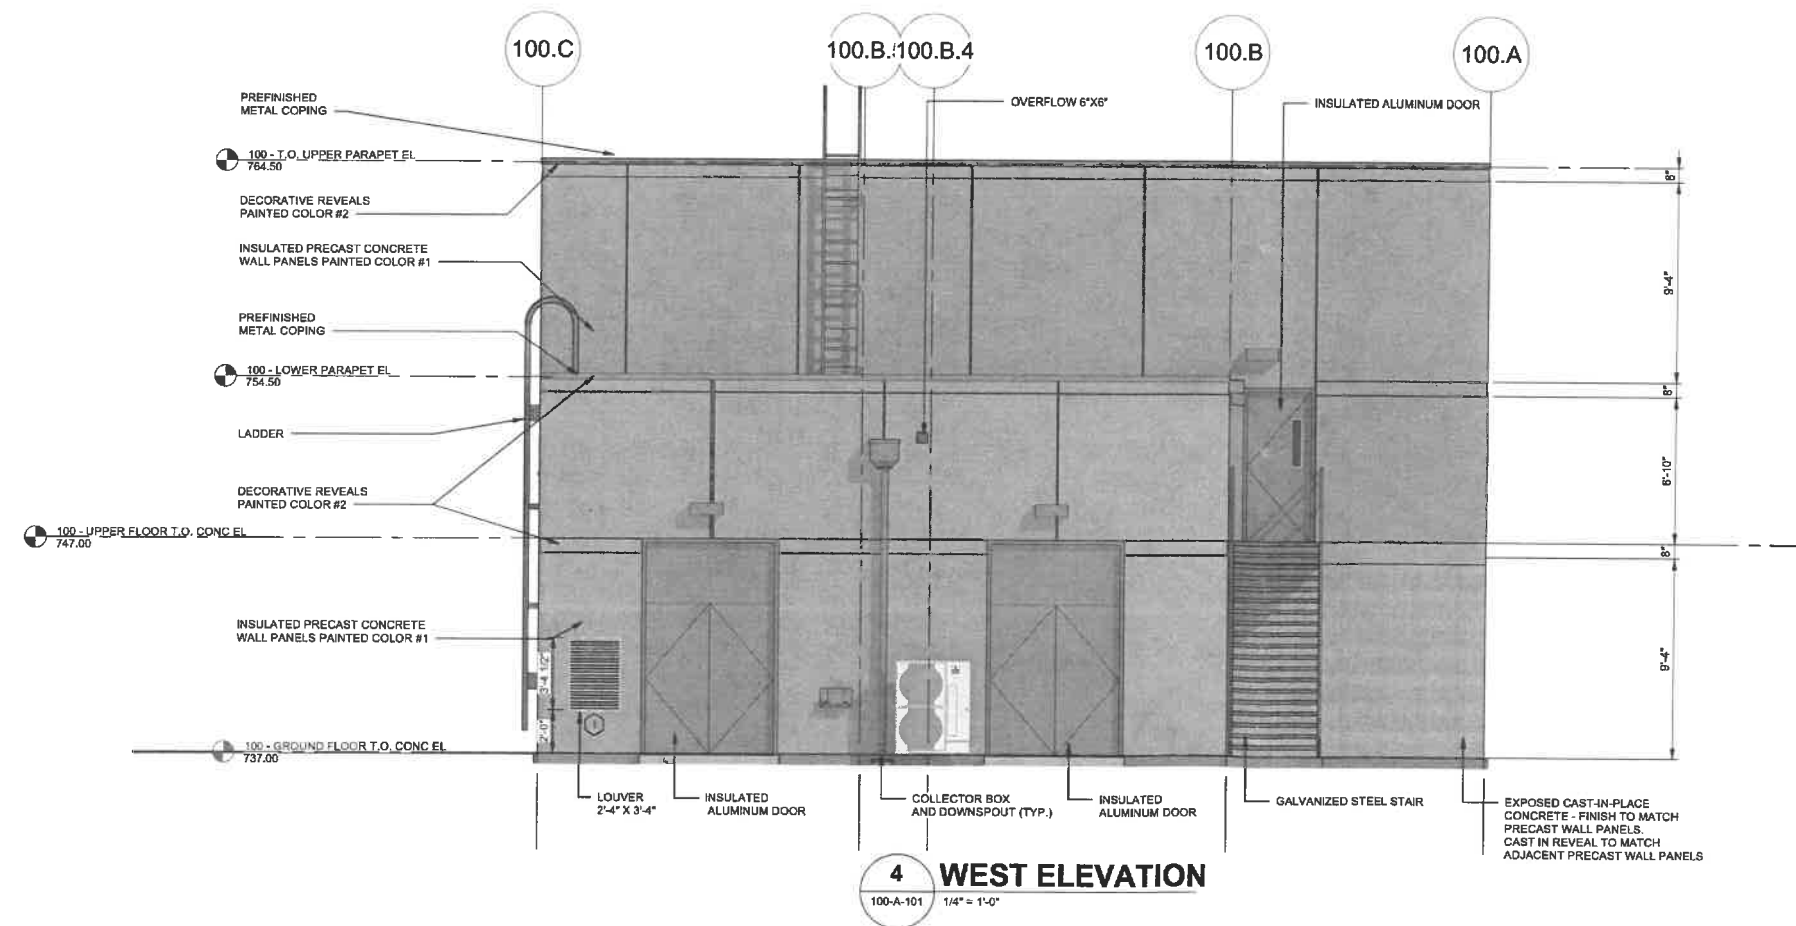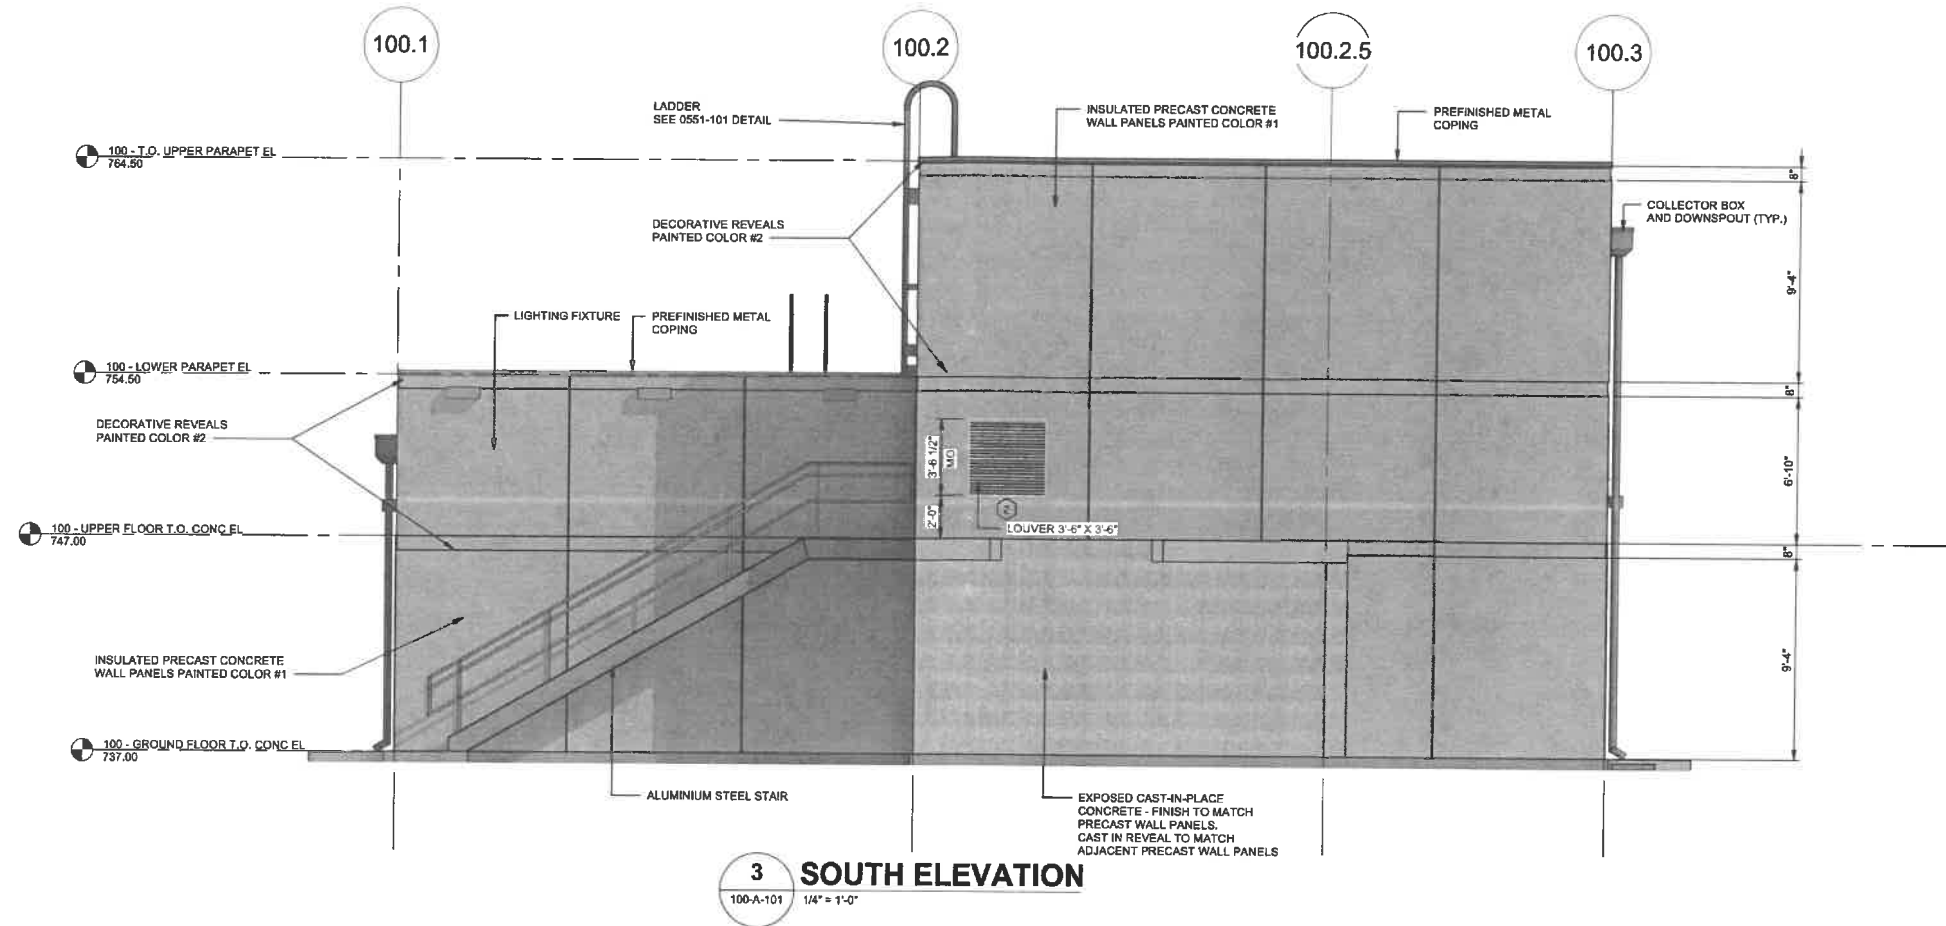

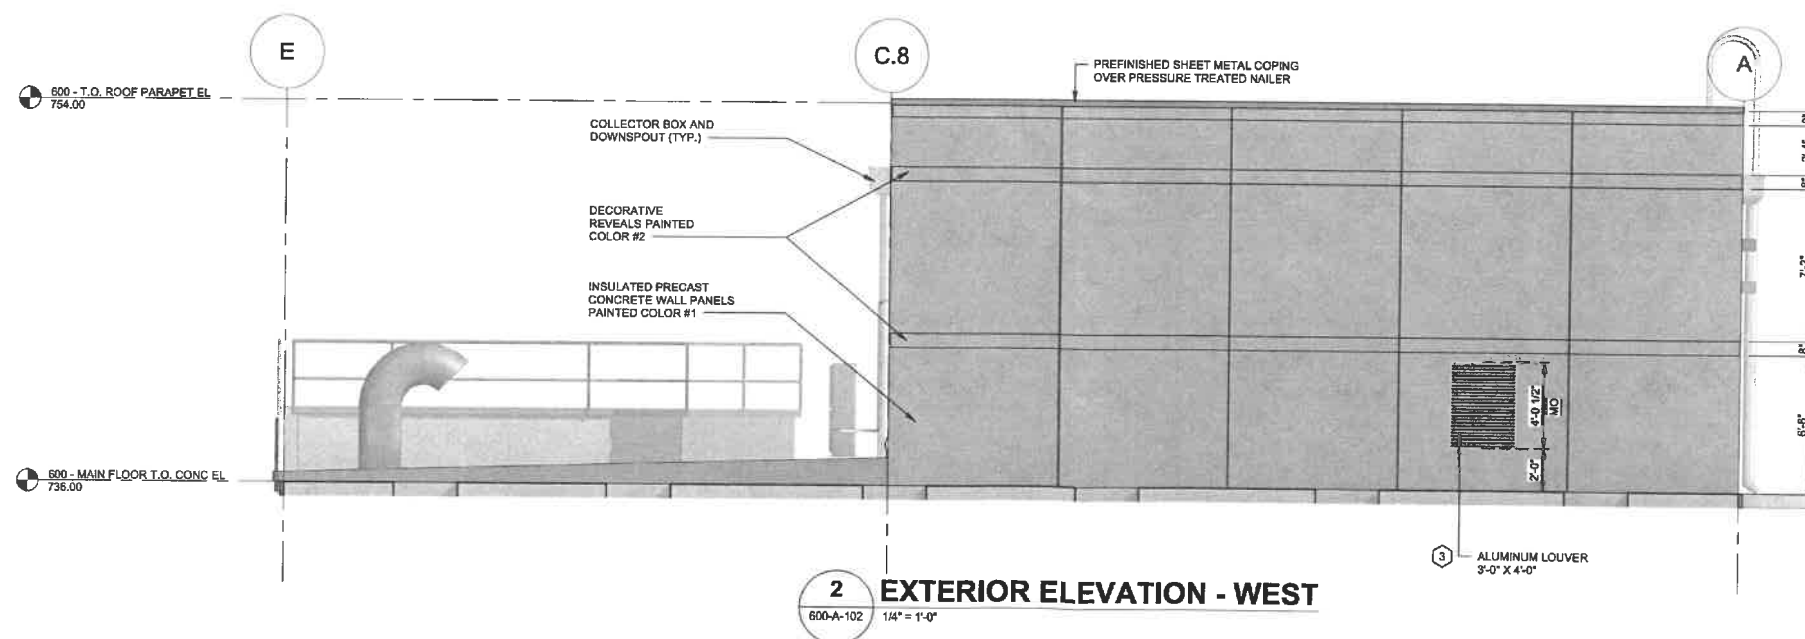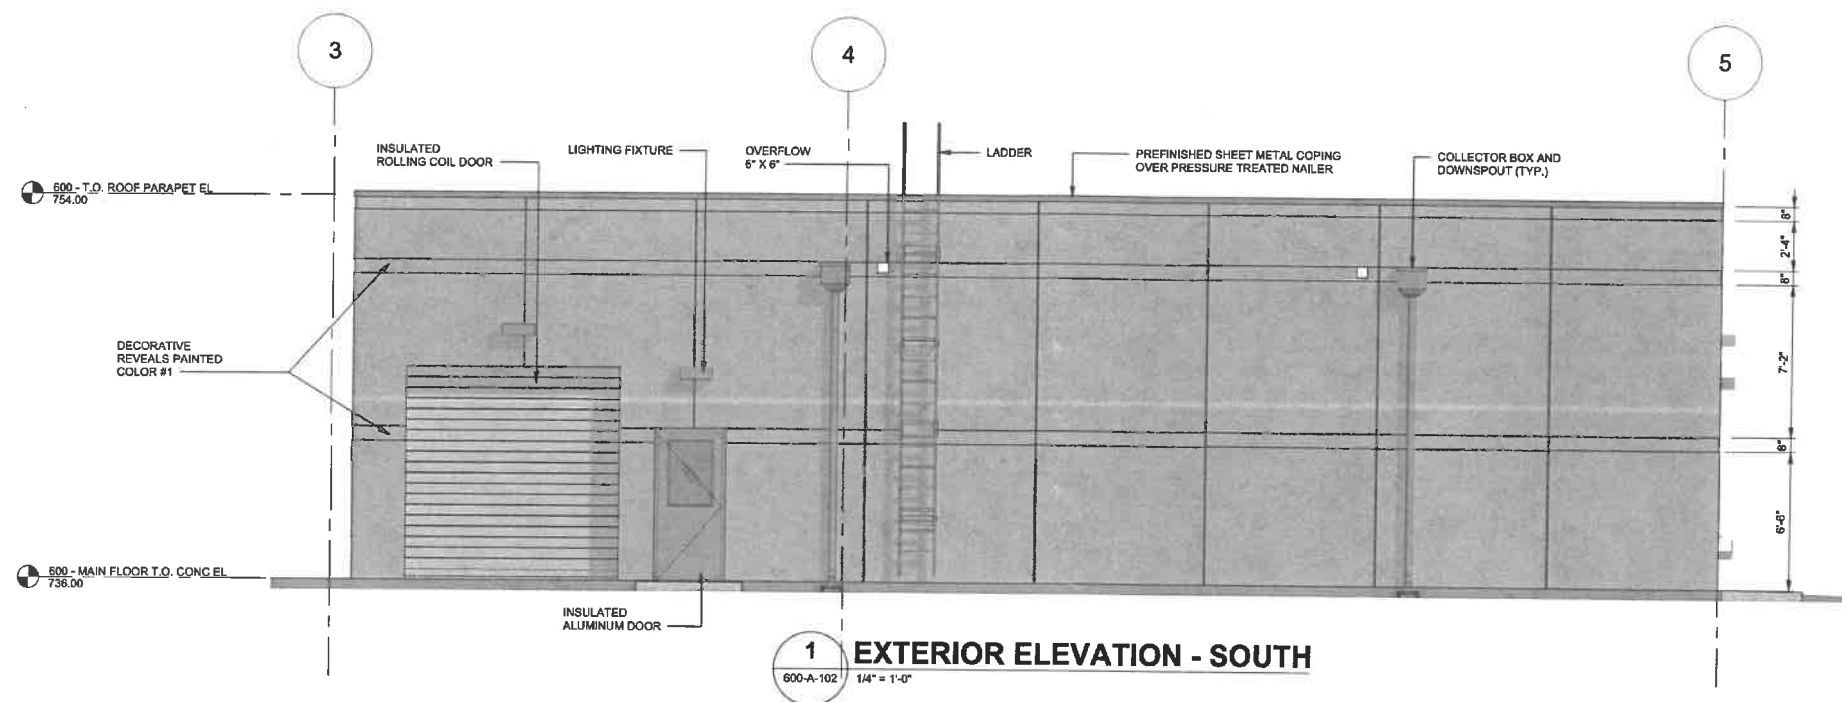


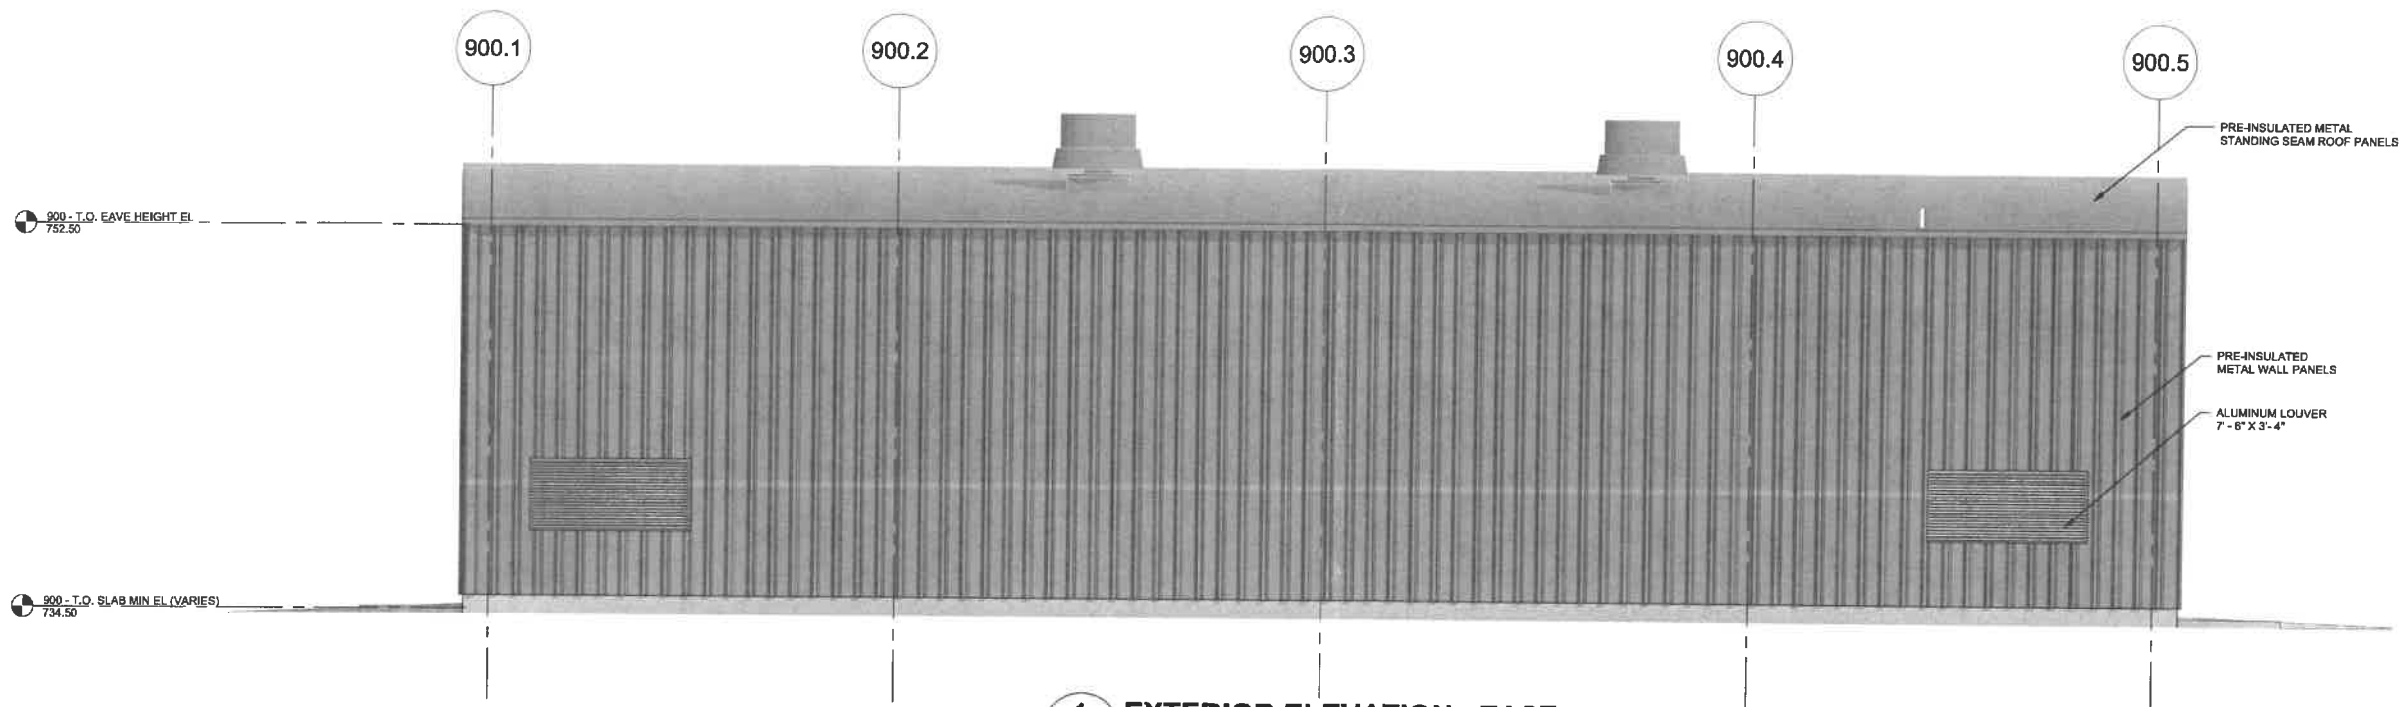


1 EXTERIOR ELEVATION - EAST
900-A-101 1/4" = 1'-0"

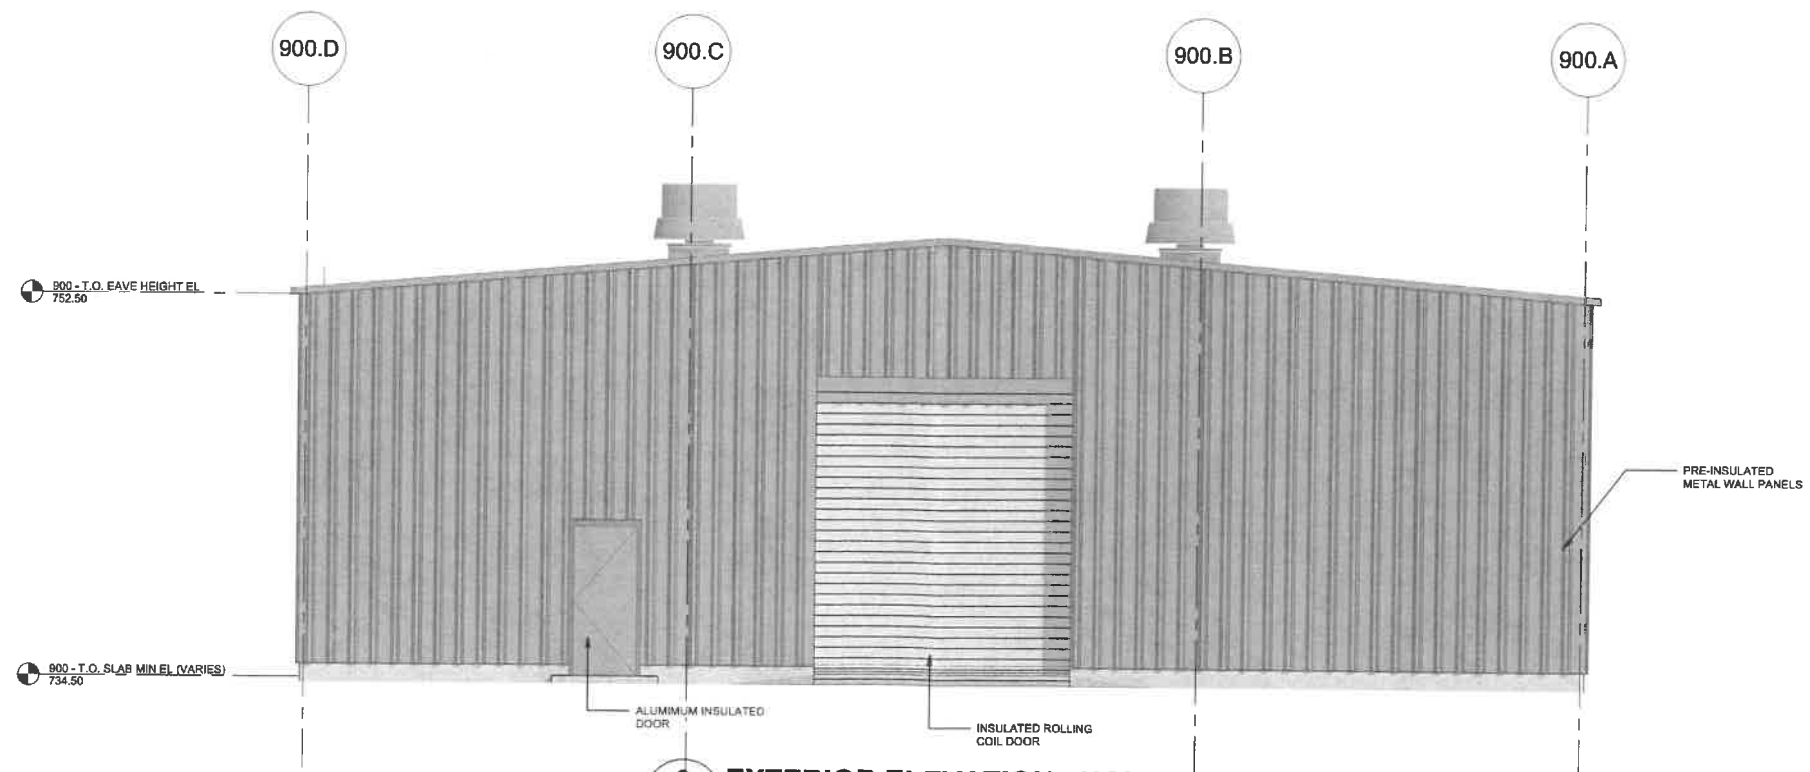

2 EXTERIOR ELEVATION - NORTH
900-A-101 1/4" = 1'-0"

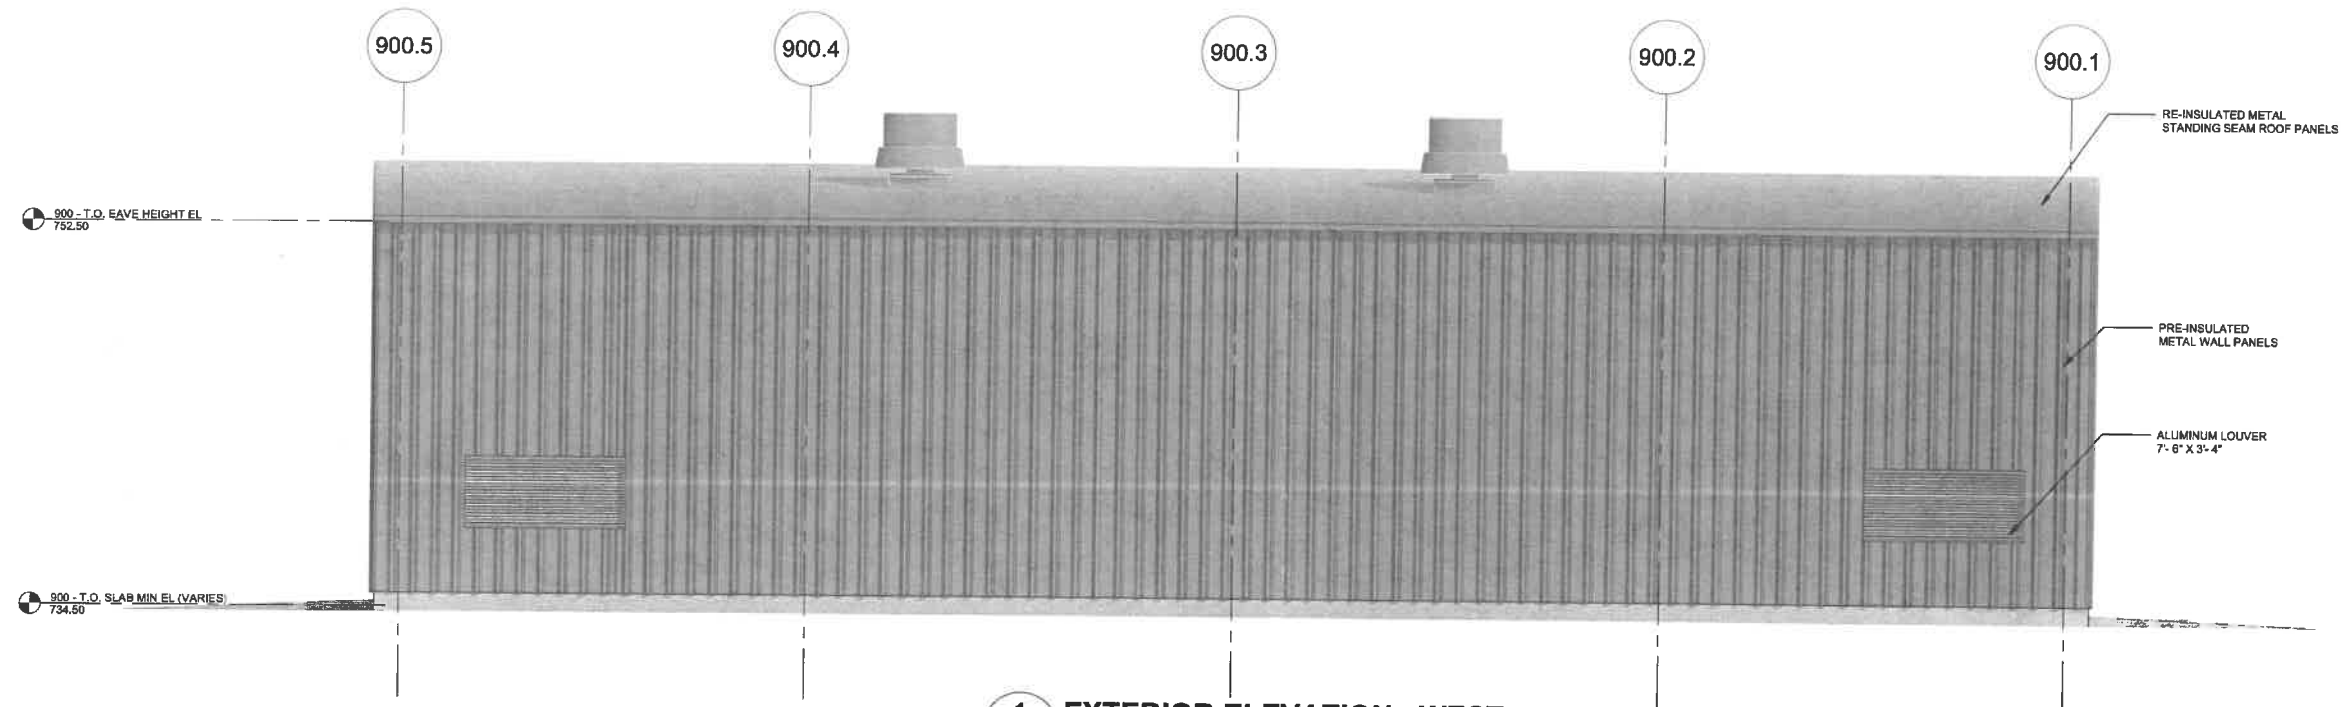

1 EXTERIOR ELEVATION - WEST
900-A-101 1/4" = 1'-0"

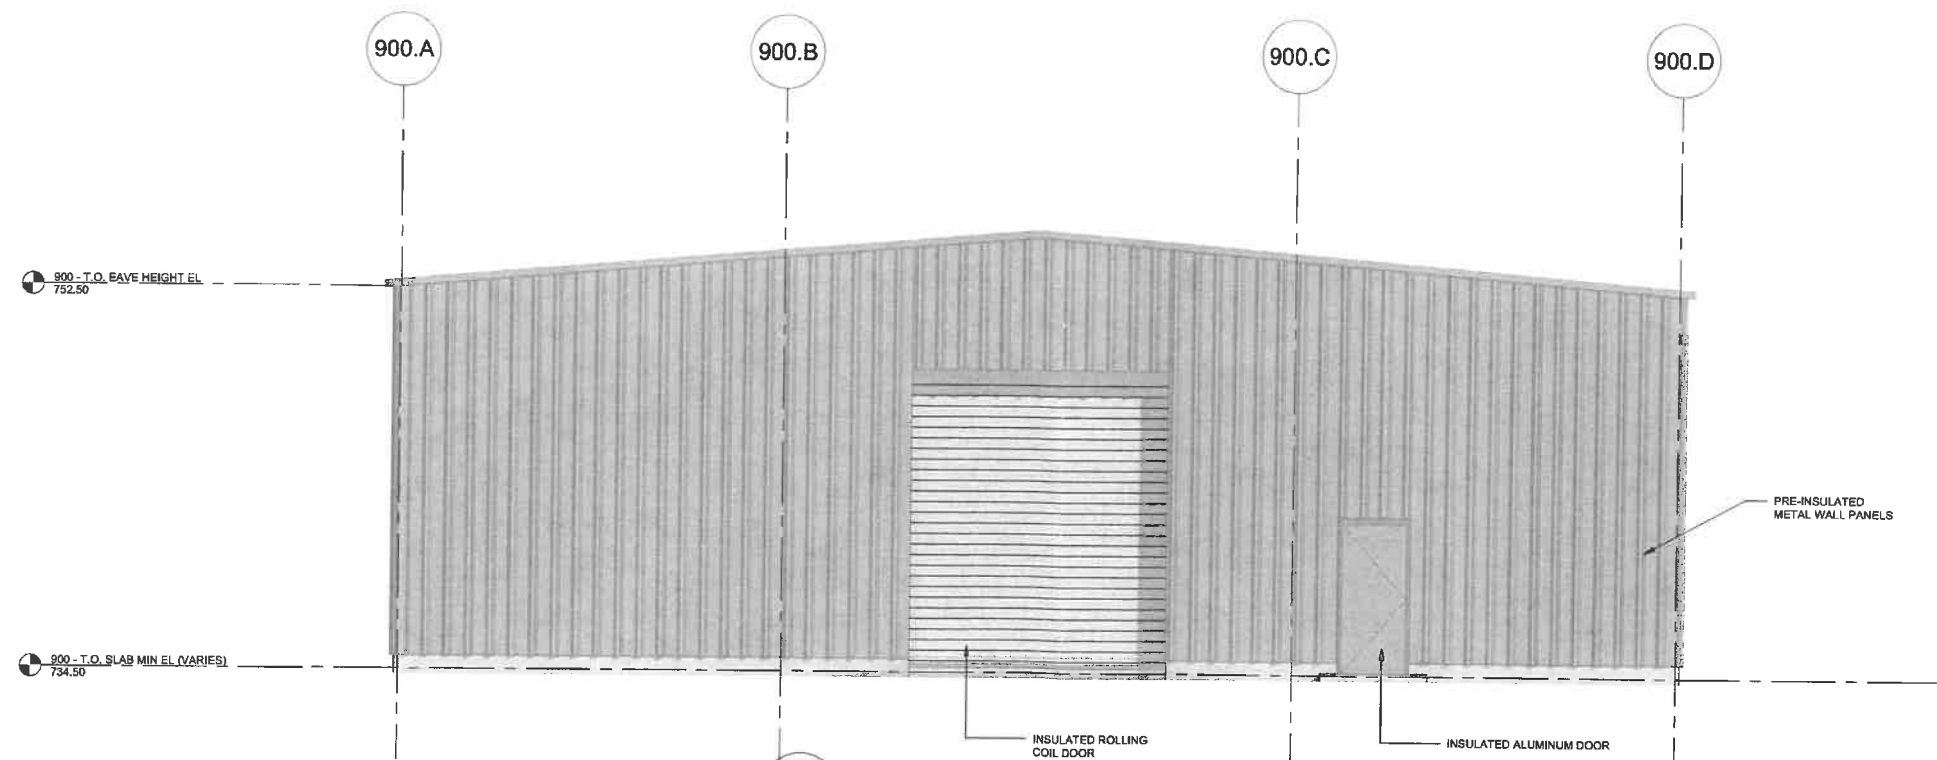

2 EXTERIOR ELEVATION - SOUTH
900-A-101 1/4" = 1'-0"