


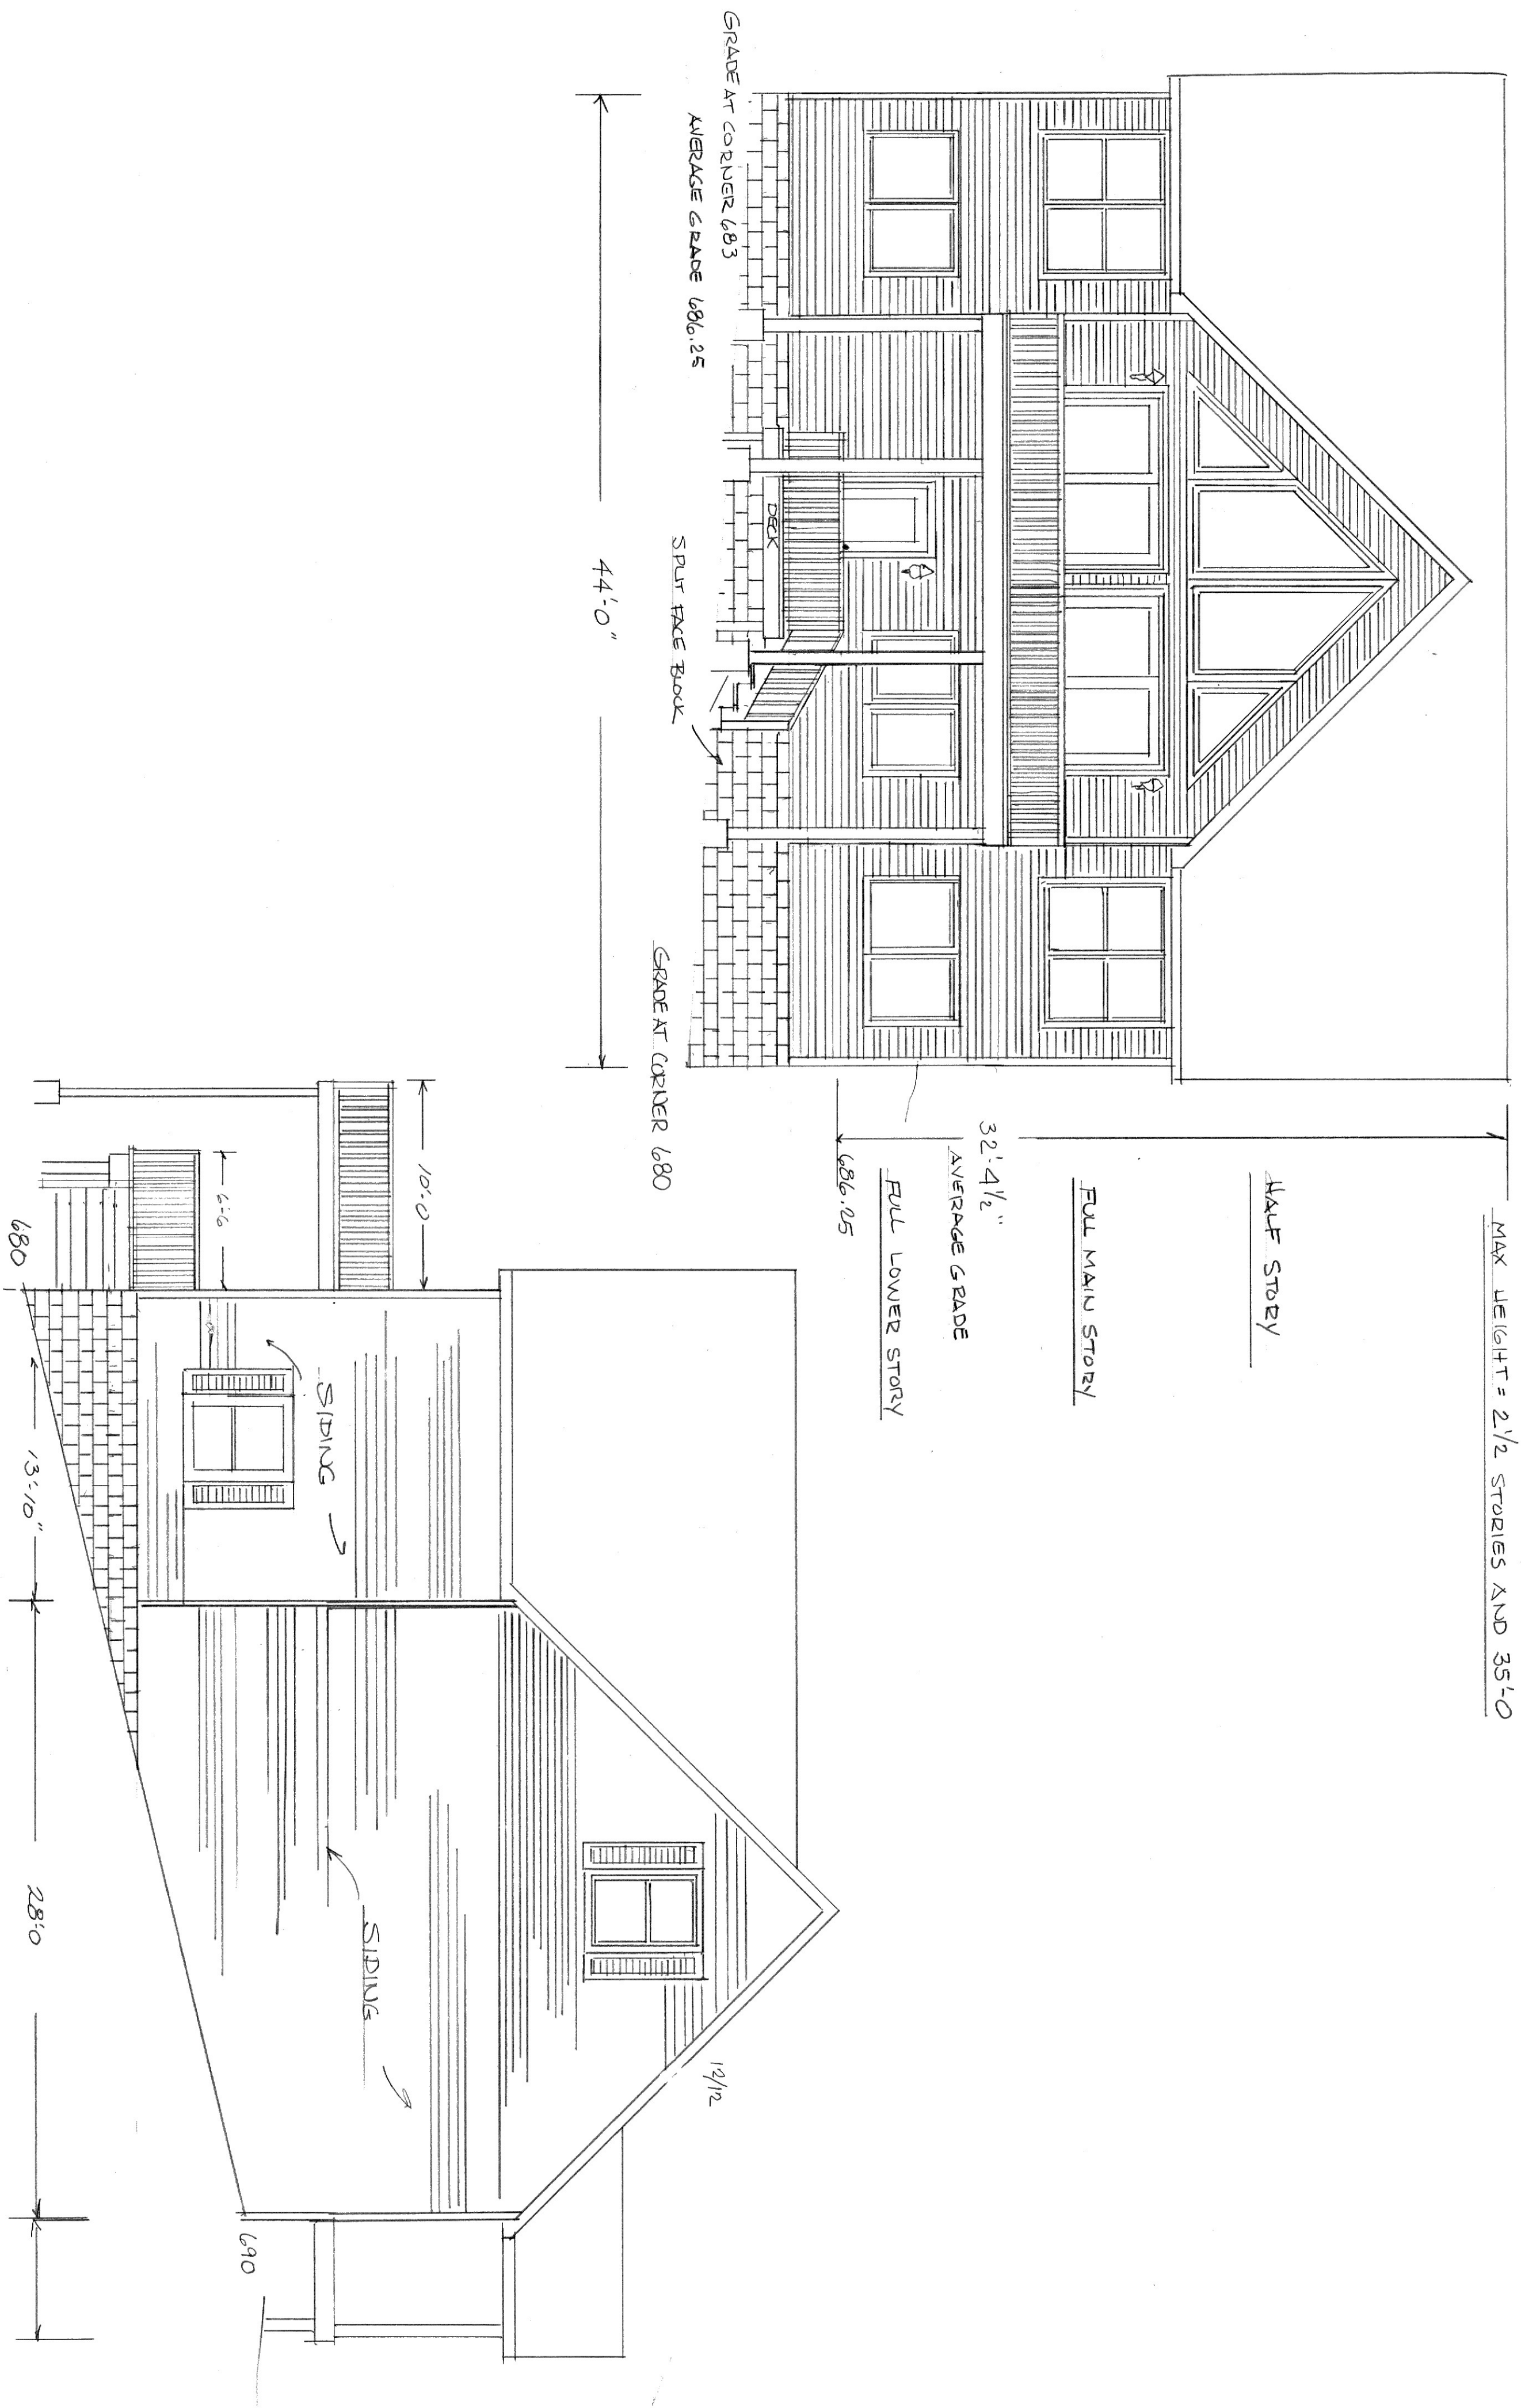


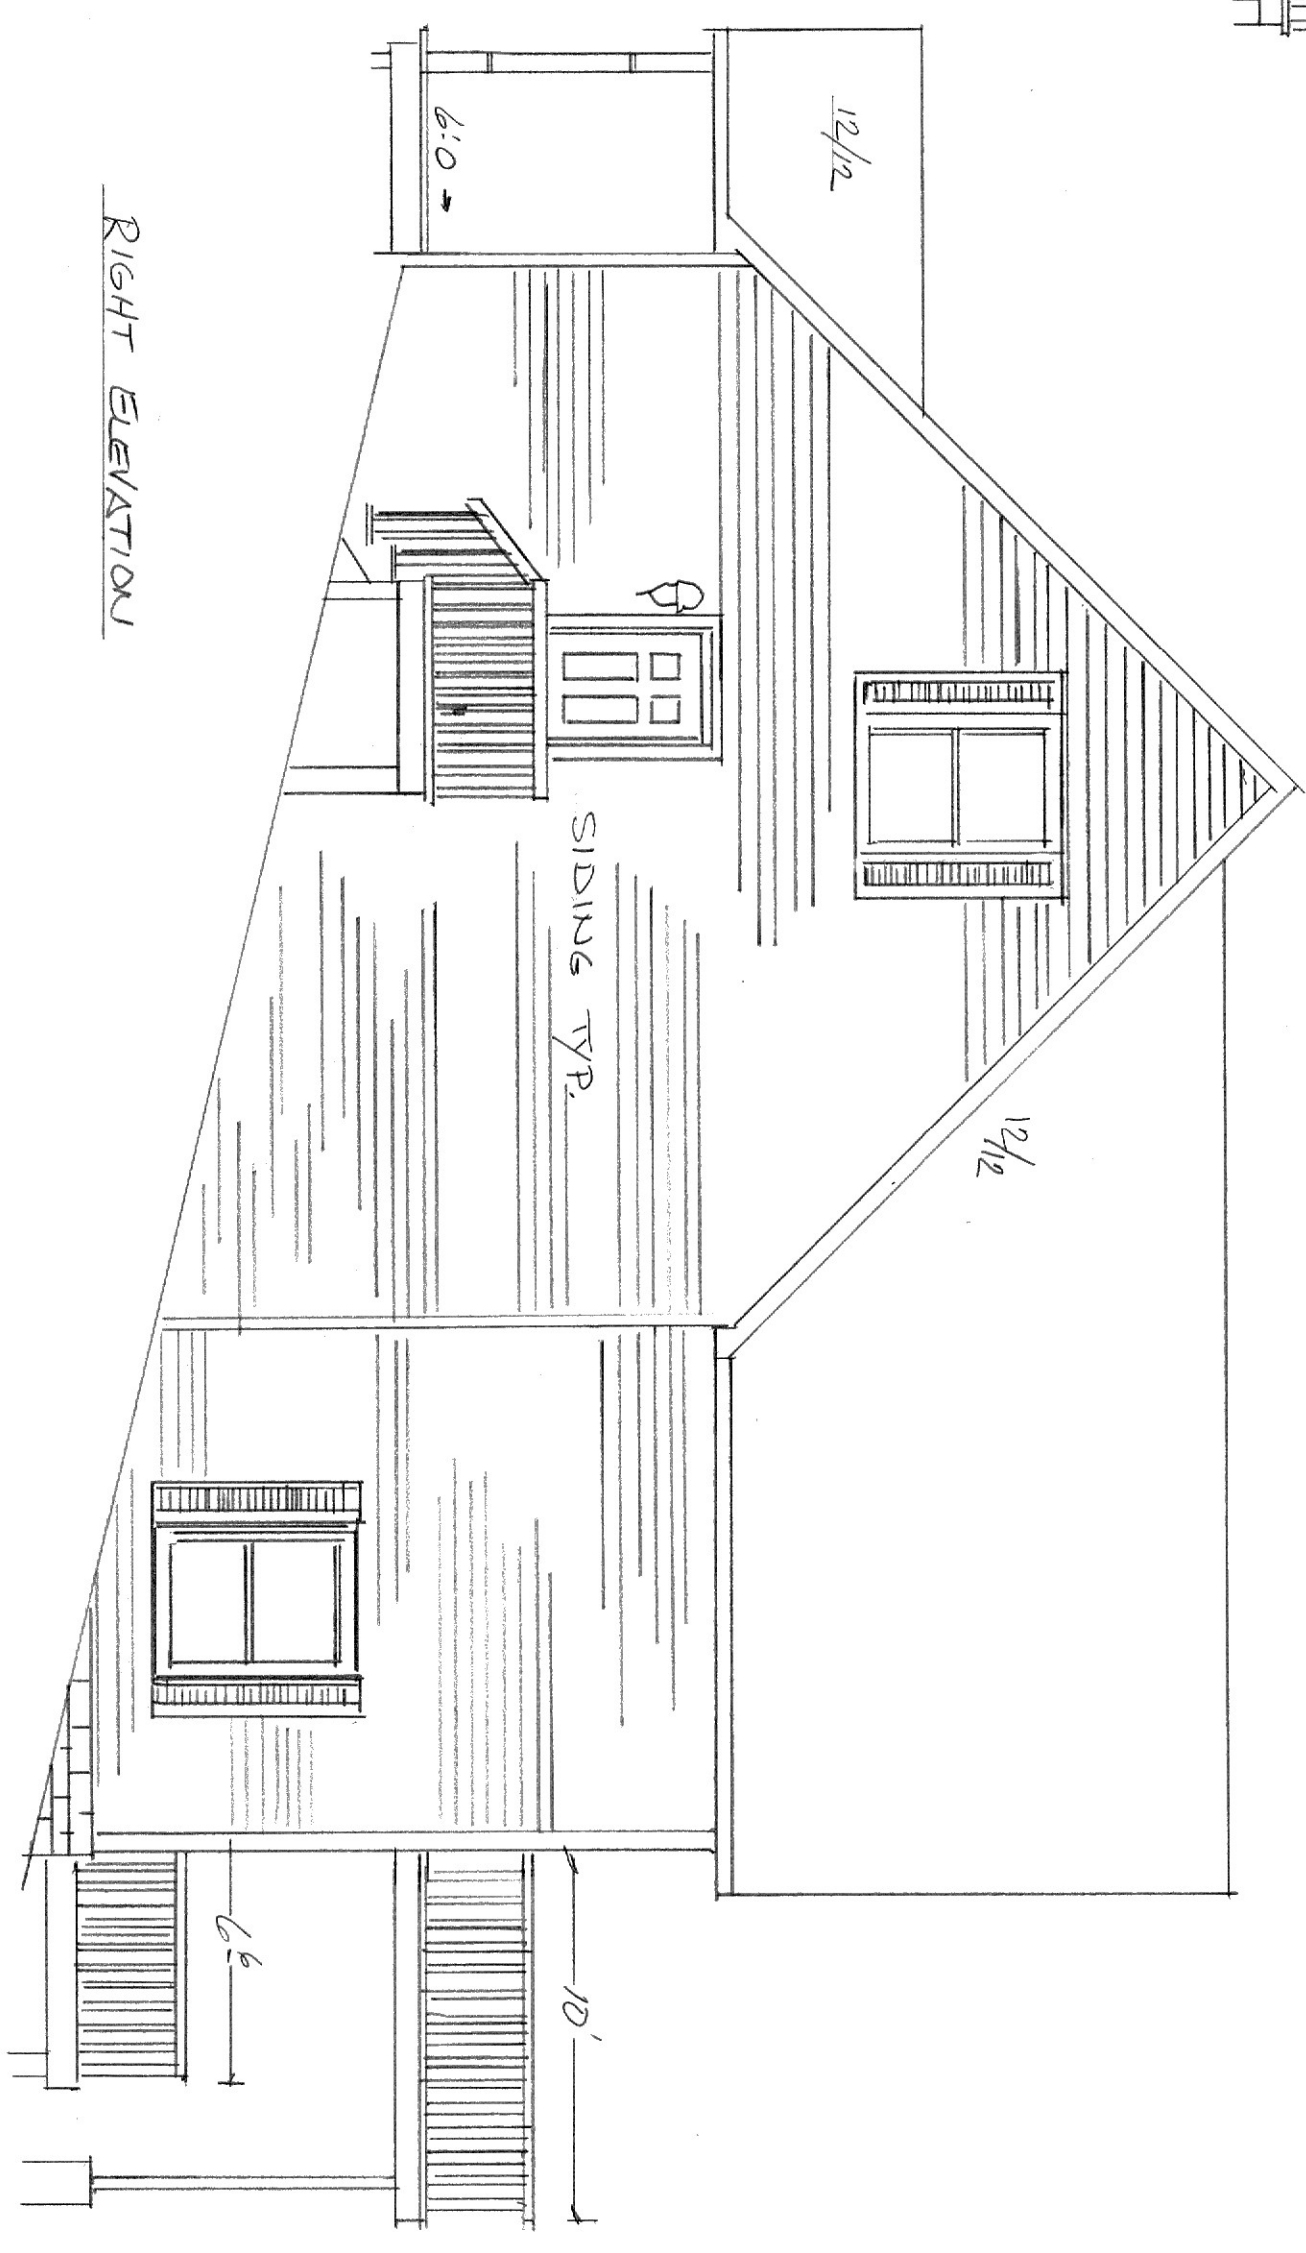


LOT#3 FOREST BLUFF			
SCALE: 3/16"=1'-0"	APPROVED BY:	DRAWN BY: <u>Q</u>	
DATE: 9/22/24	REVISD		
NATHAN WENZEL		DRAWING NUMBER 1/5	

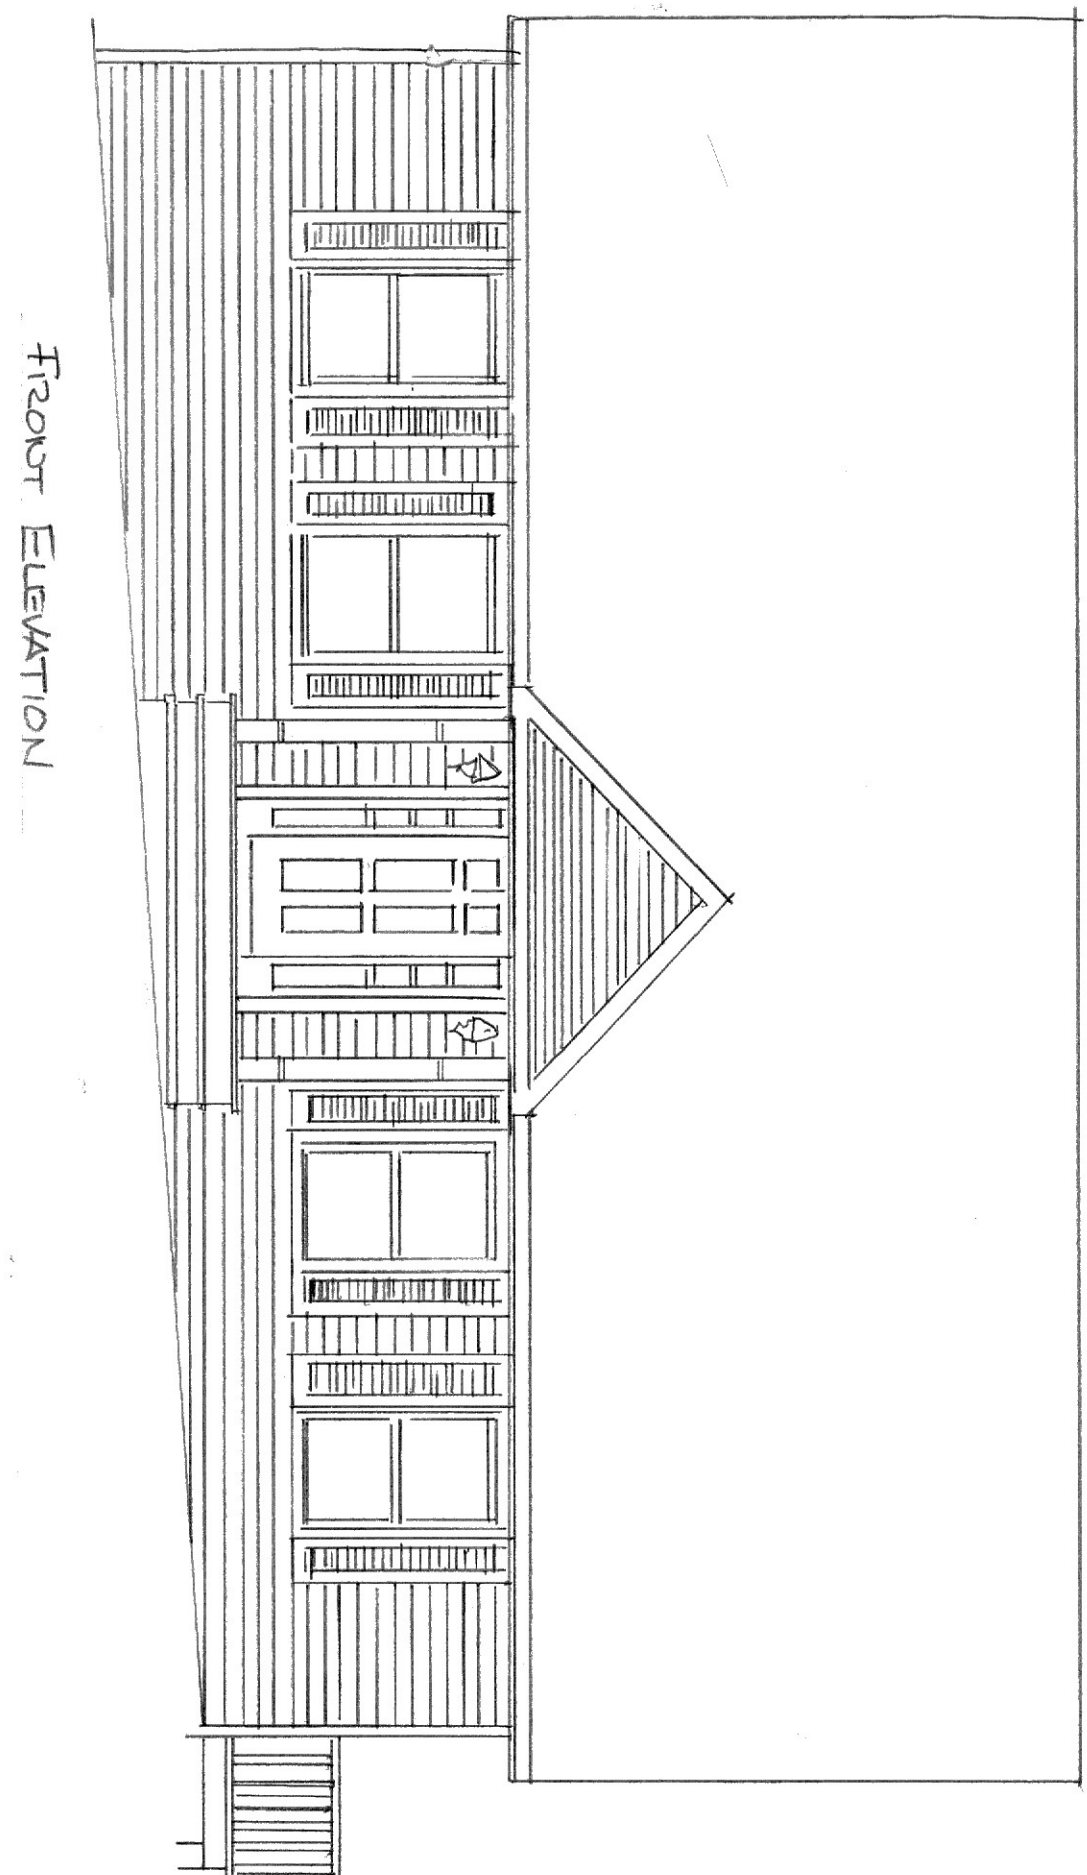


LOT#3 FOREST BLUFF			
SCALE: 3/16"=1'-0"	APPROVED BY:	DRAWN BY: <u>Q</u>	
DATE: 9/22/24	REVISD		
NATHAN WENZEL		DRAWING NUMBER 1/5	

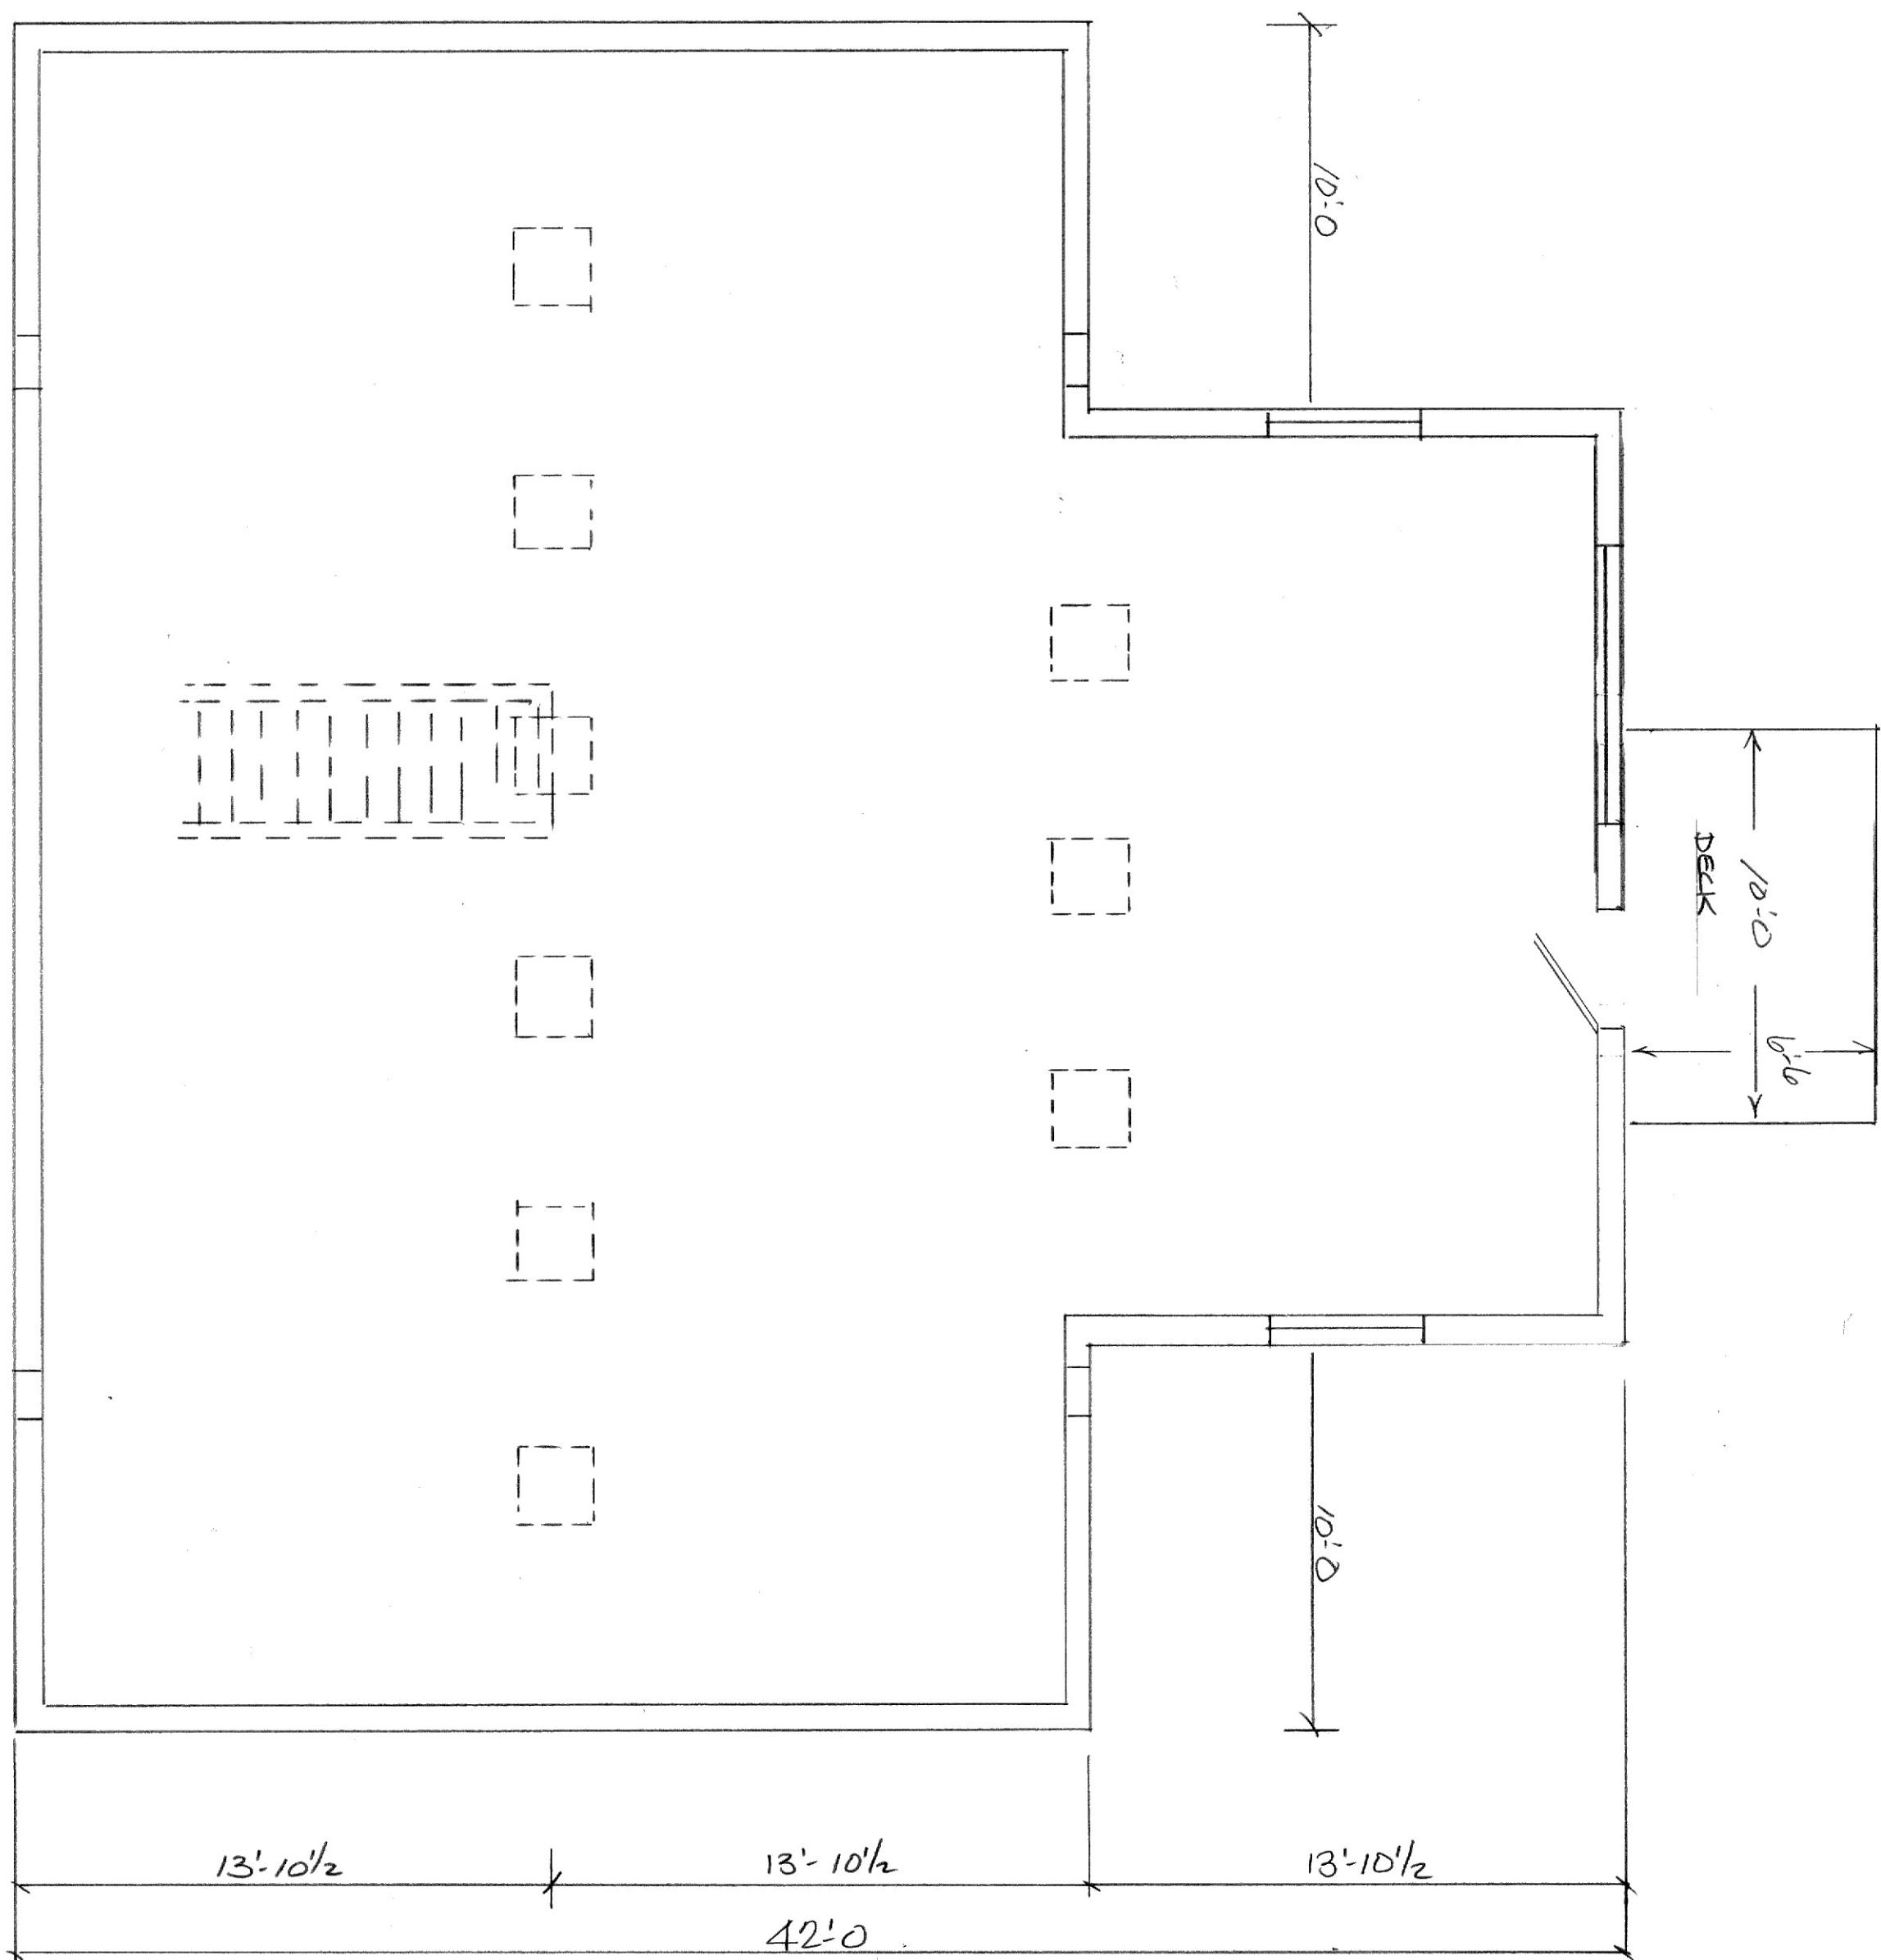

LOT #3 FOREST BLUFF			
SCALE: 1/4" = 1'-0"	APPROVED BY:	DRAWN BY: SL	REVISED:
DATE: 9/22/24			
NATHAN WENZEL		DRAWING NUMBER: 4/5	

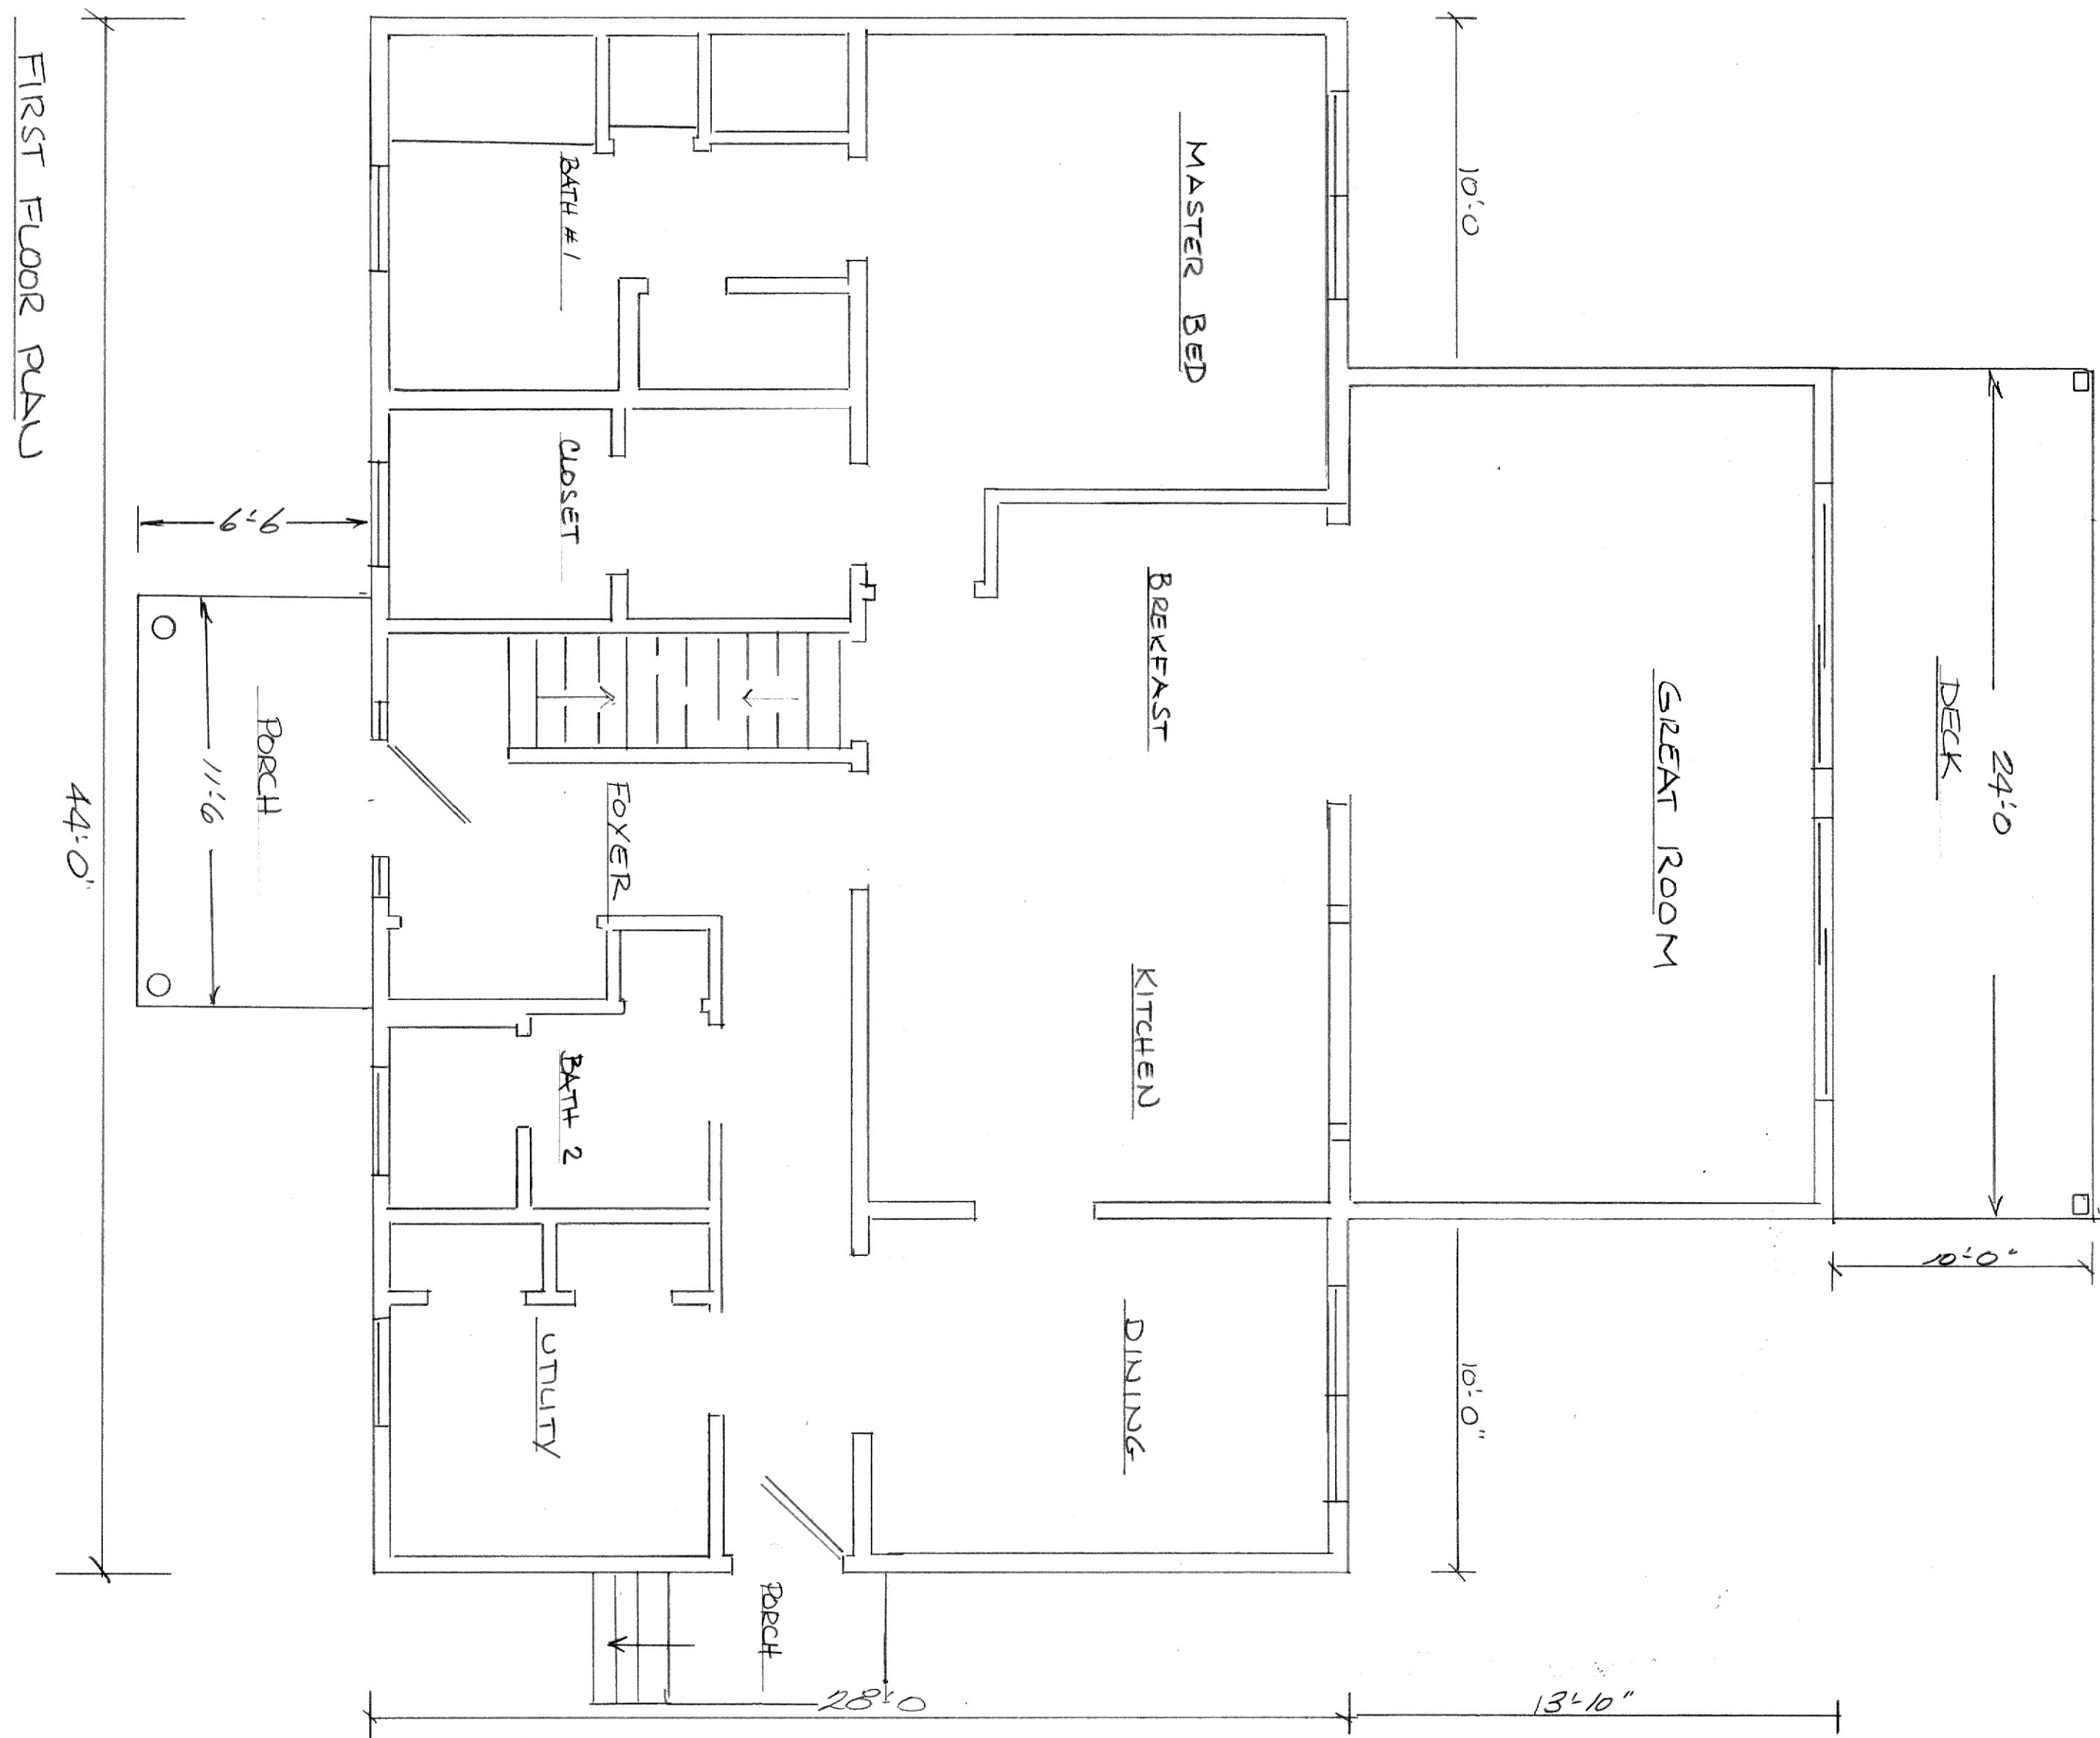


LOT #3 FOREST BLUFF			
SCALE: 1/4" = 1'-0"	APPROVED BY:	DRAWN BY: SL	REVISED:
DATE: 9/22/24			
NATHAN WENZEL		DRAWING NUMBER: 3/5	

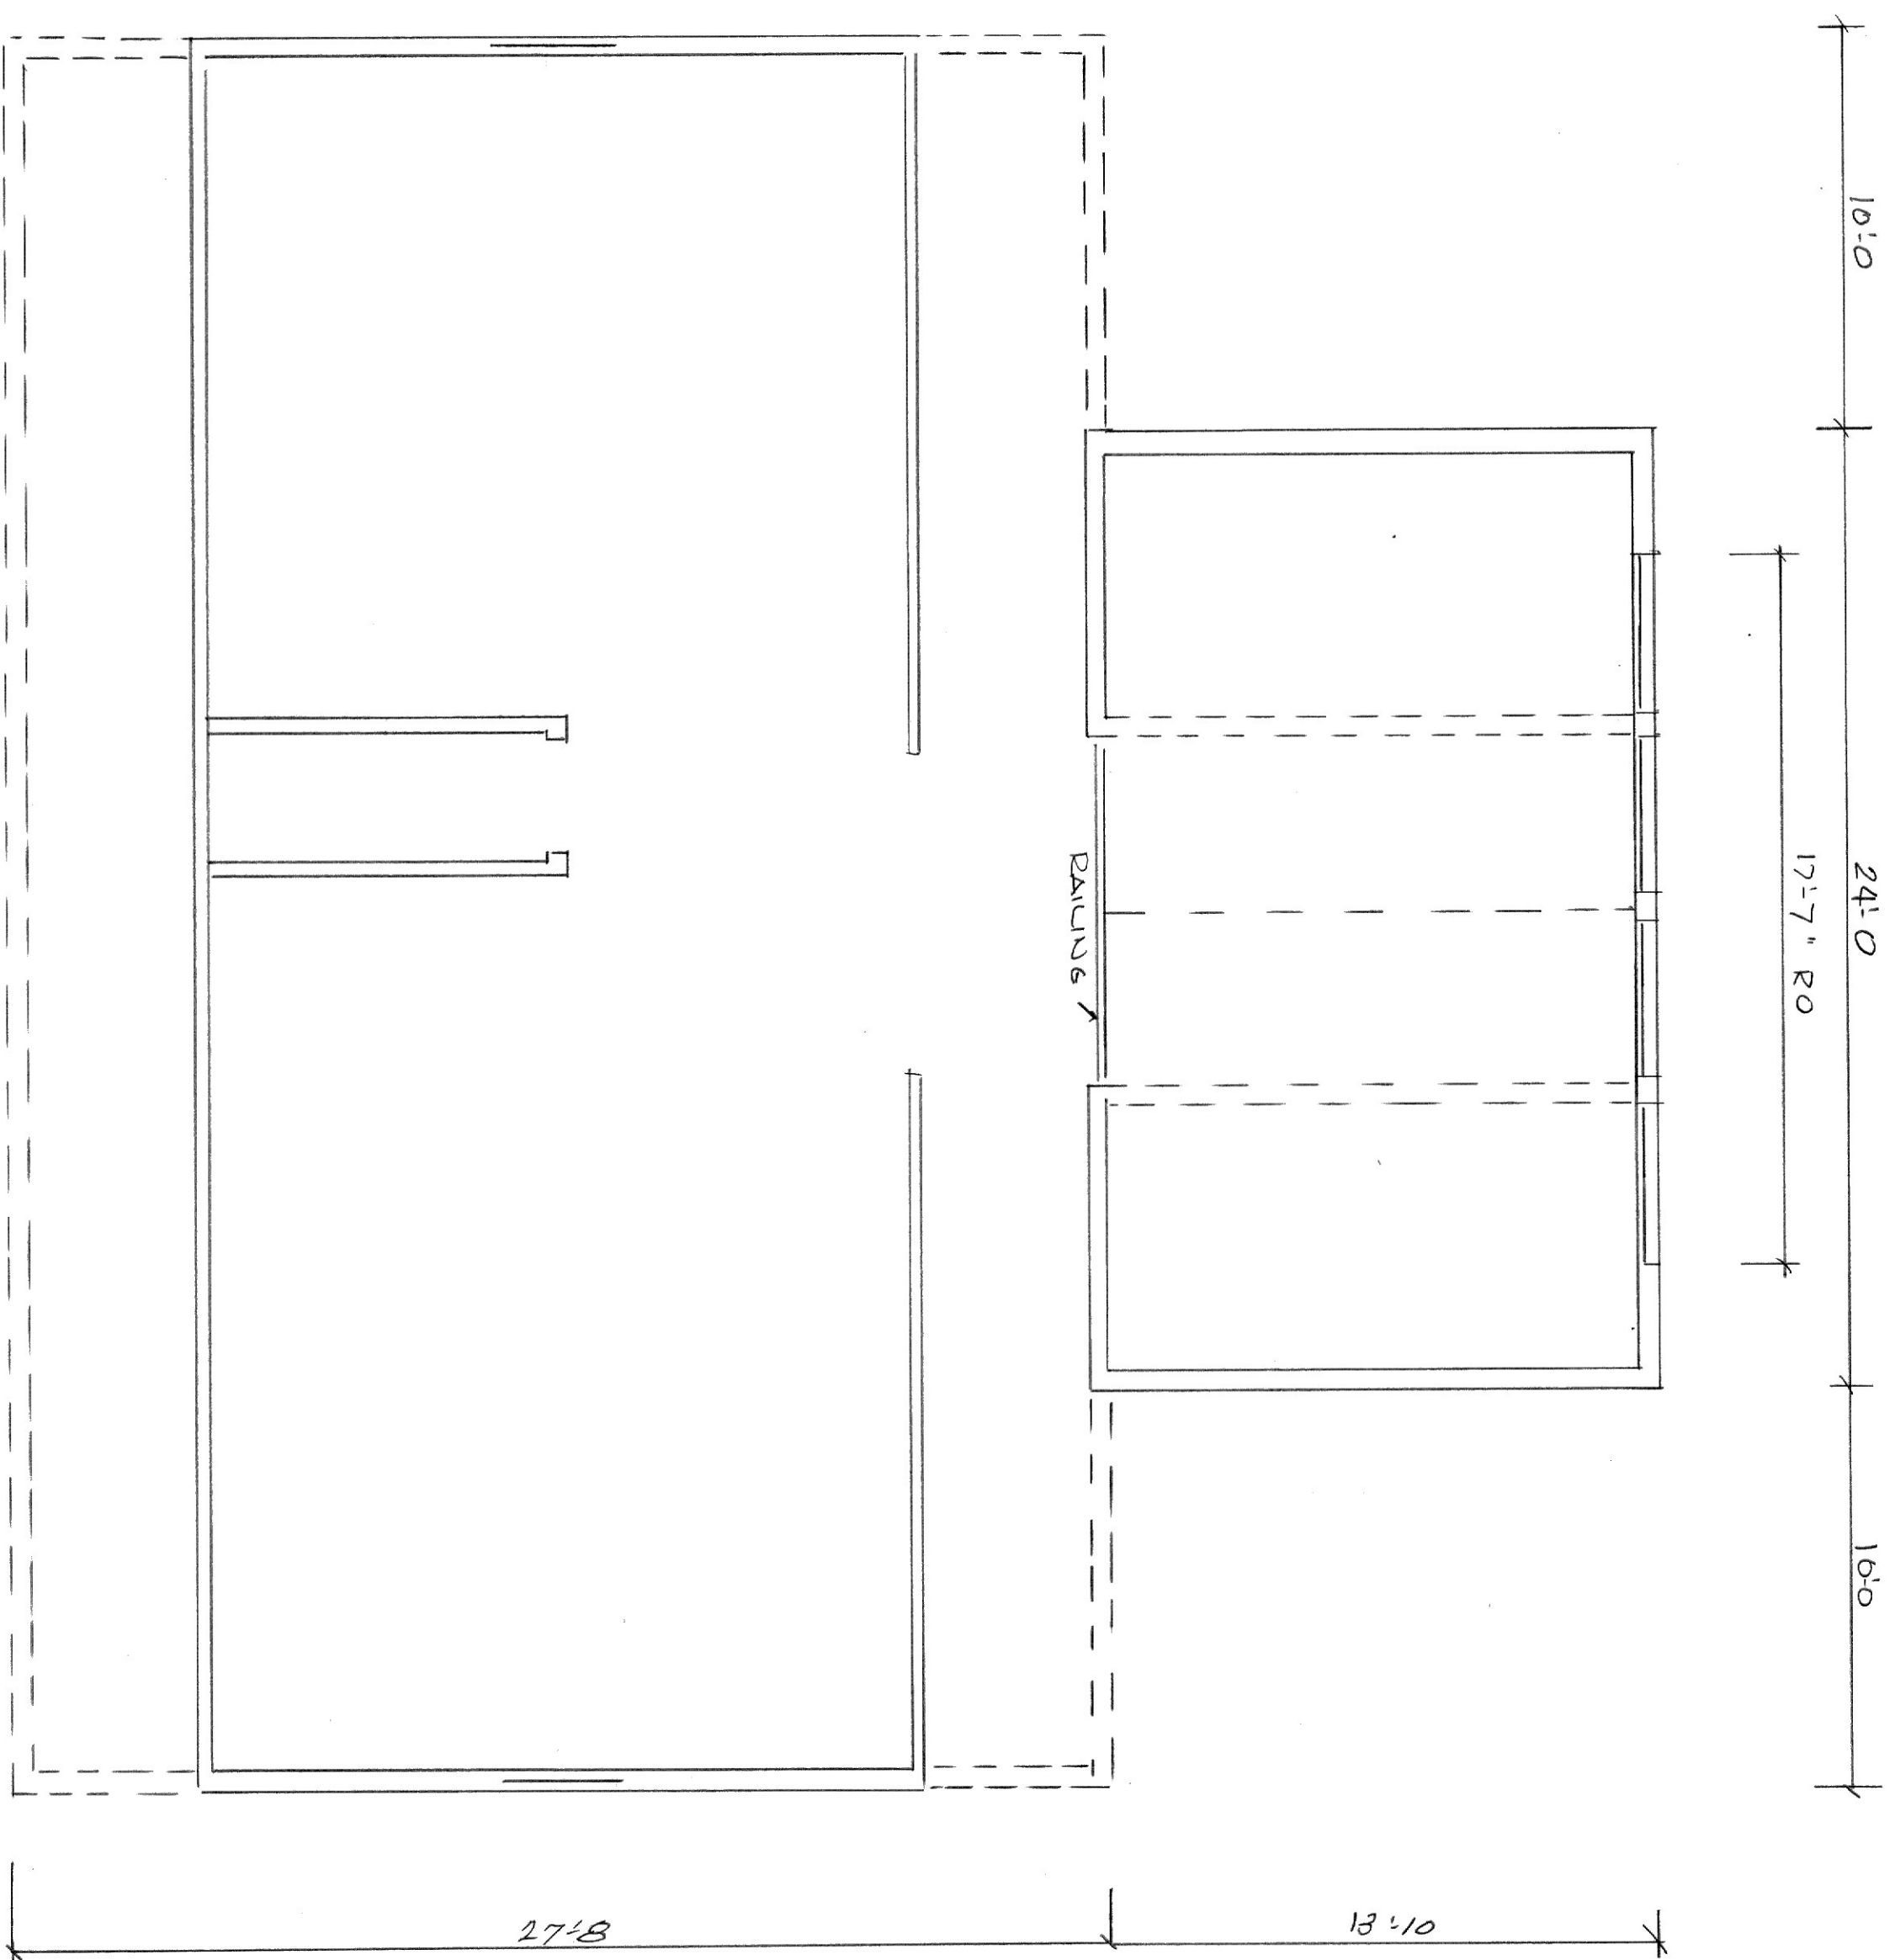

SECOND FLOOR PLAN

LOT #3 FOREST BLUFF			
SCALE: 1/8" = 1'-0"	APPROVED BY:	DRAWN BY: 82	
DATE: 9/22/24		REVISED	
NATHAN WENZEL			DRAWING NUMBER
			5/5

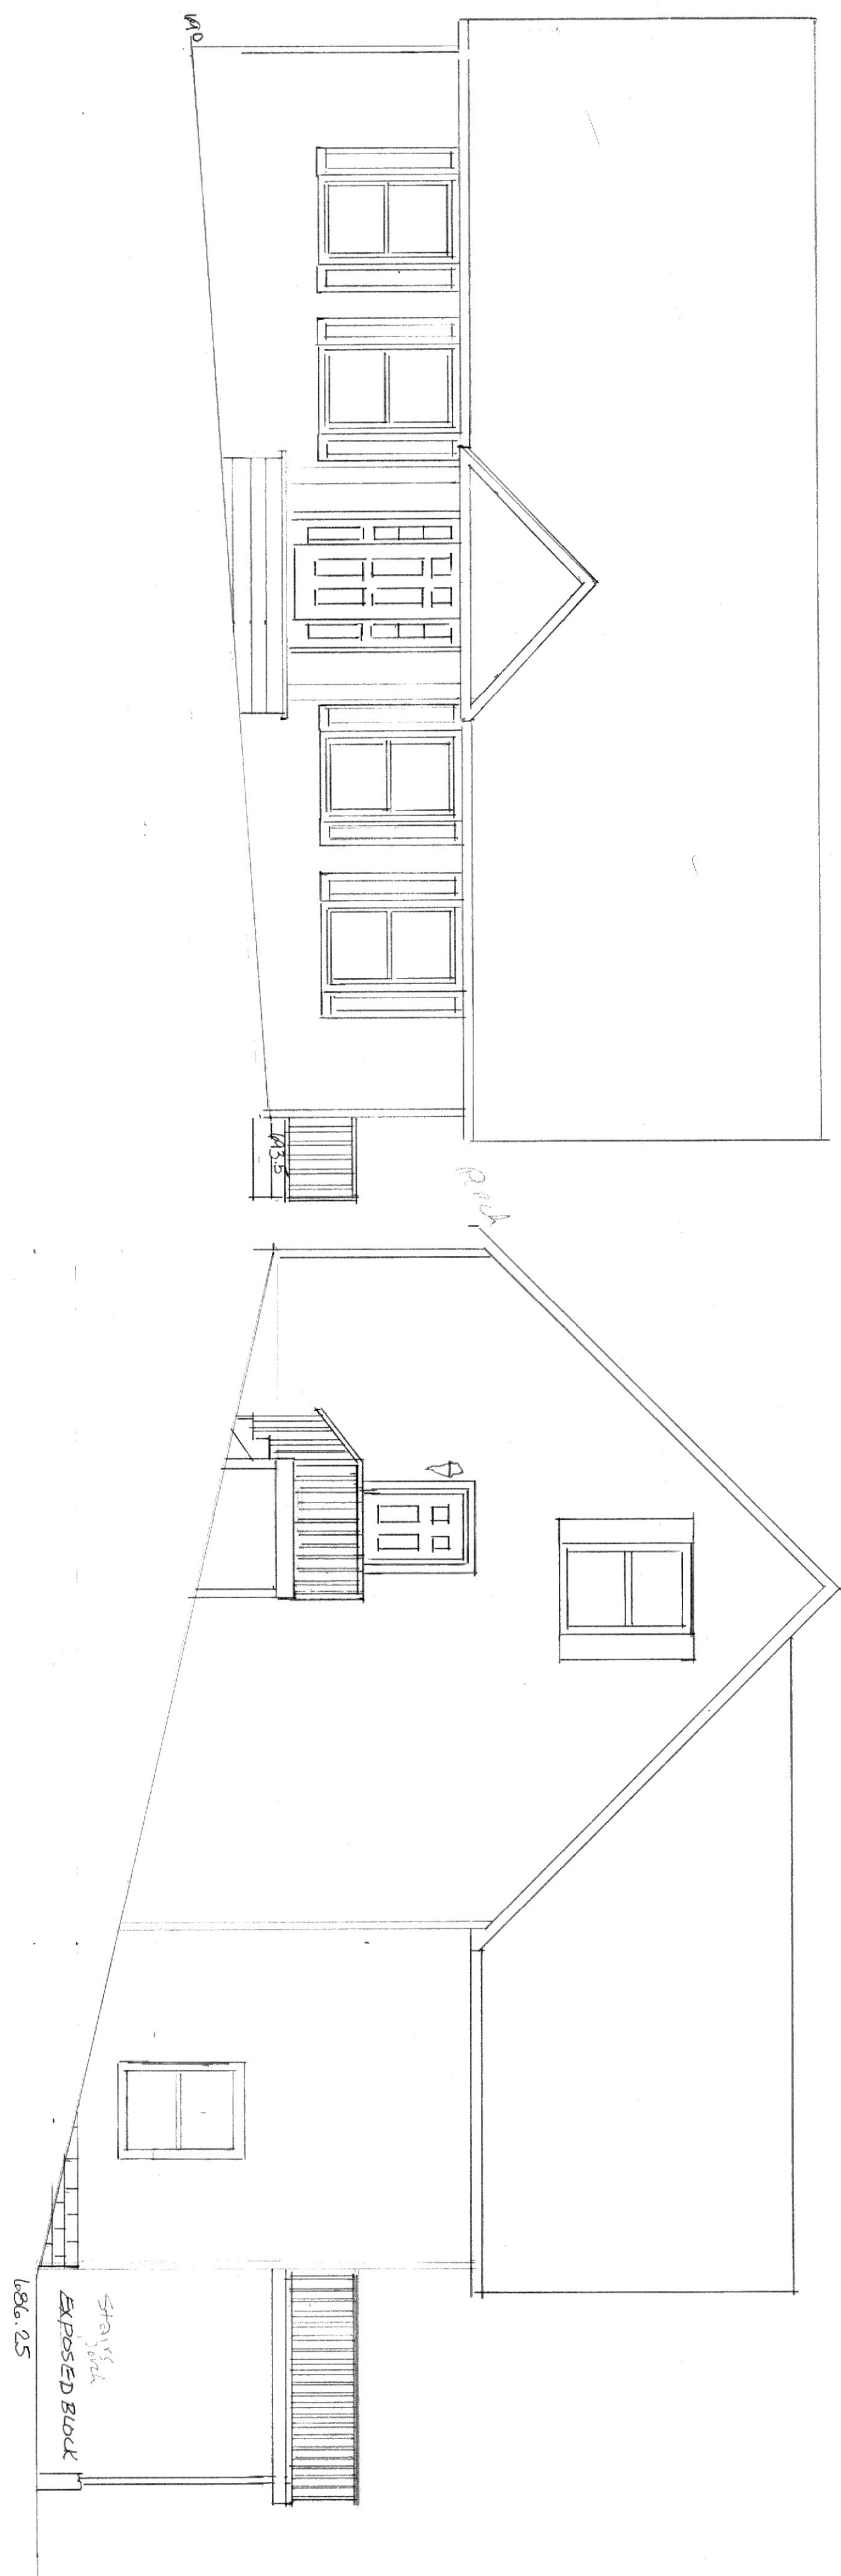

SCALE:	APPROVED BY:	DRAWN BY:	
DATE:		REVISED	
			DRAWING NUMBER