


# NEELIS RESIDENCE


MACKINAC ISLAND, MACKINAC COUNTY, MICHIGAN

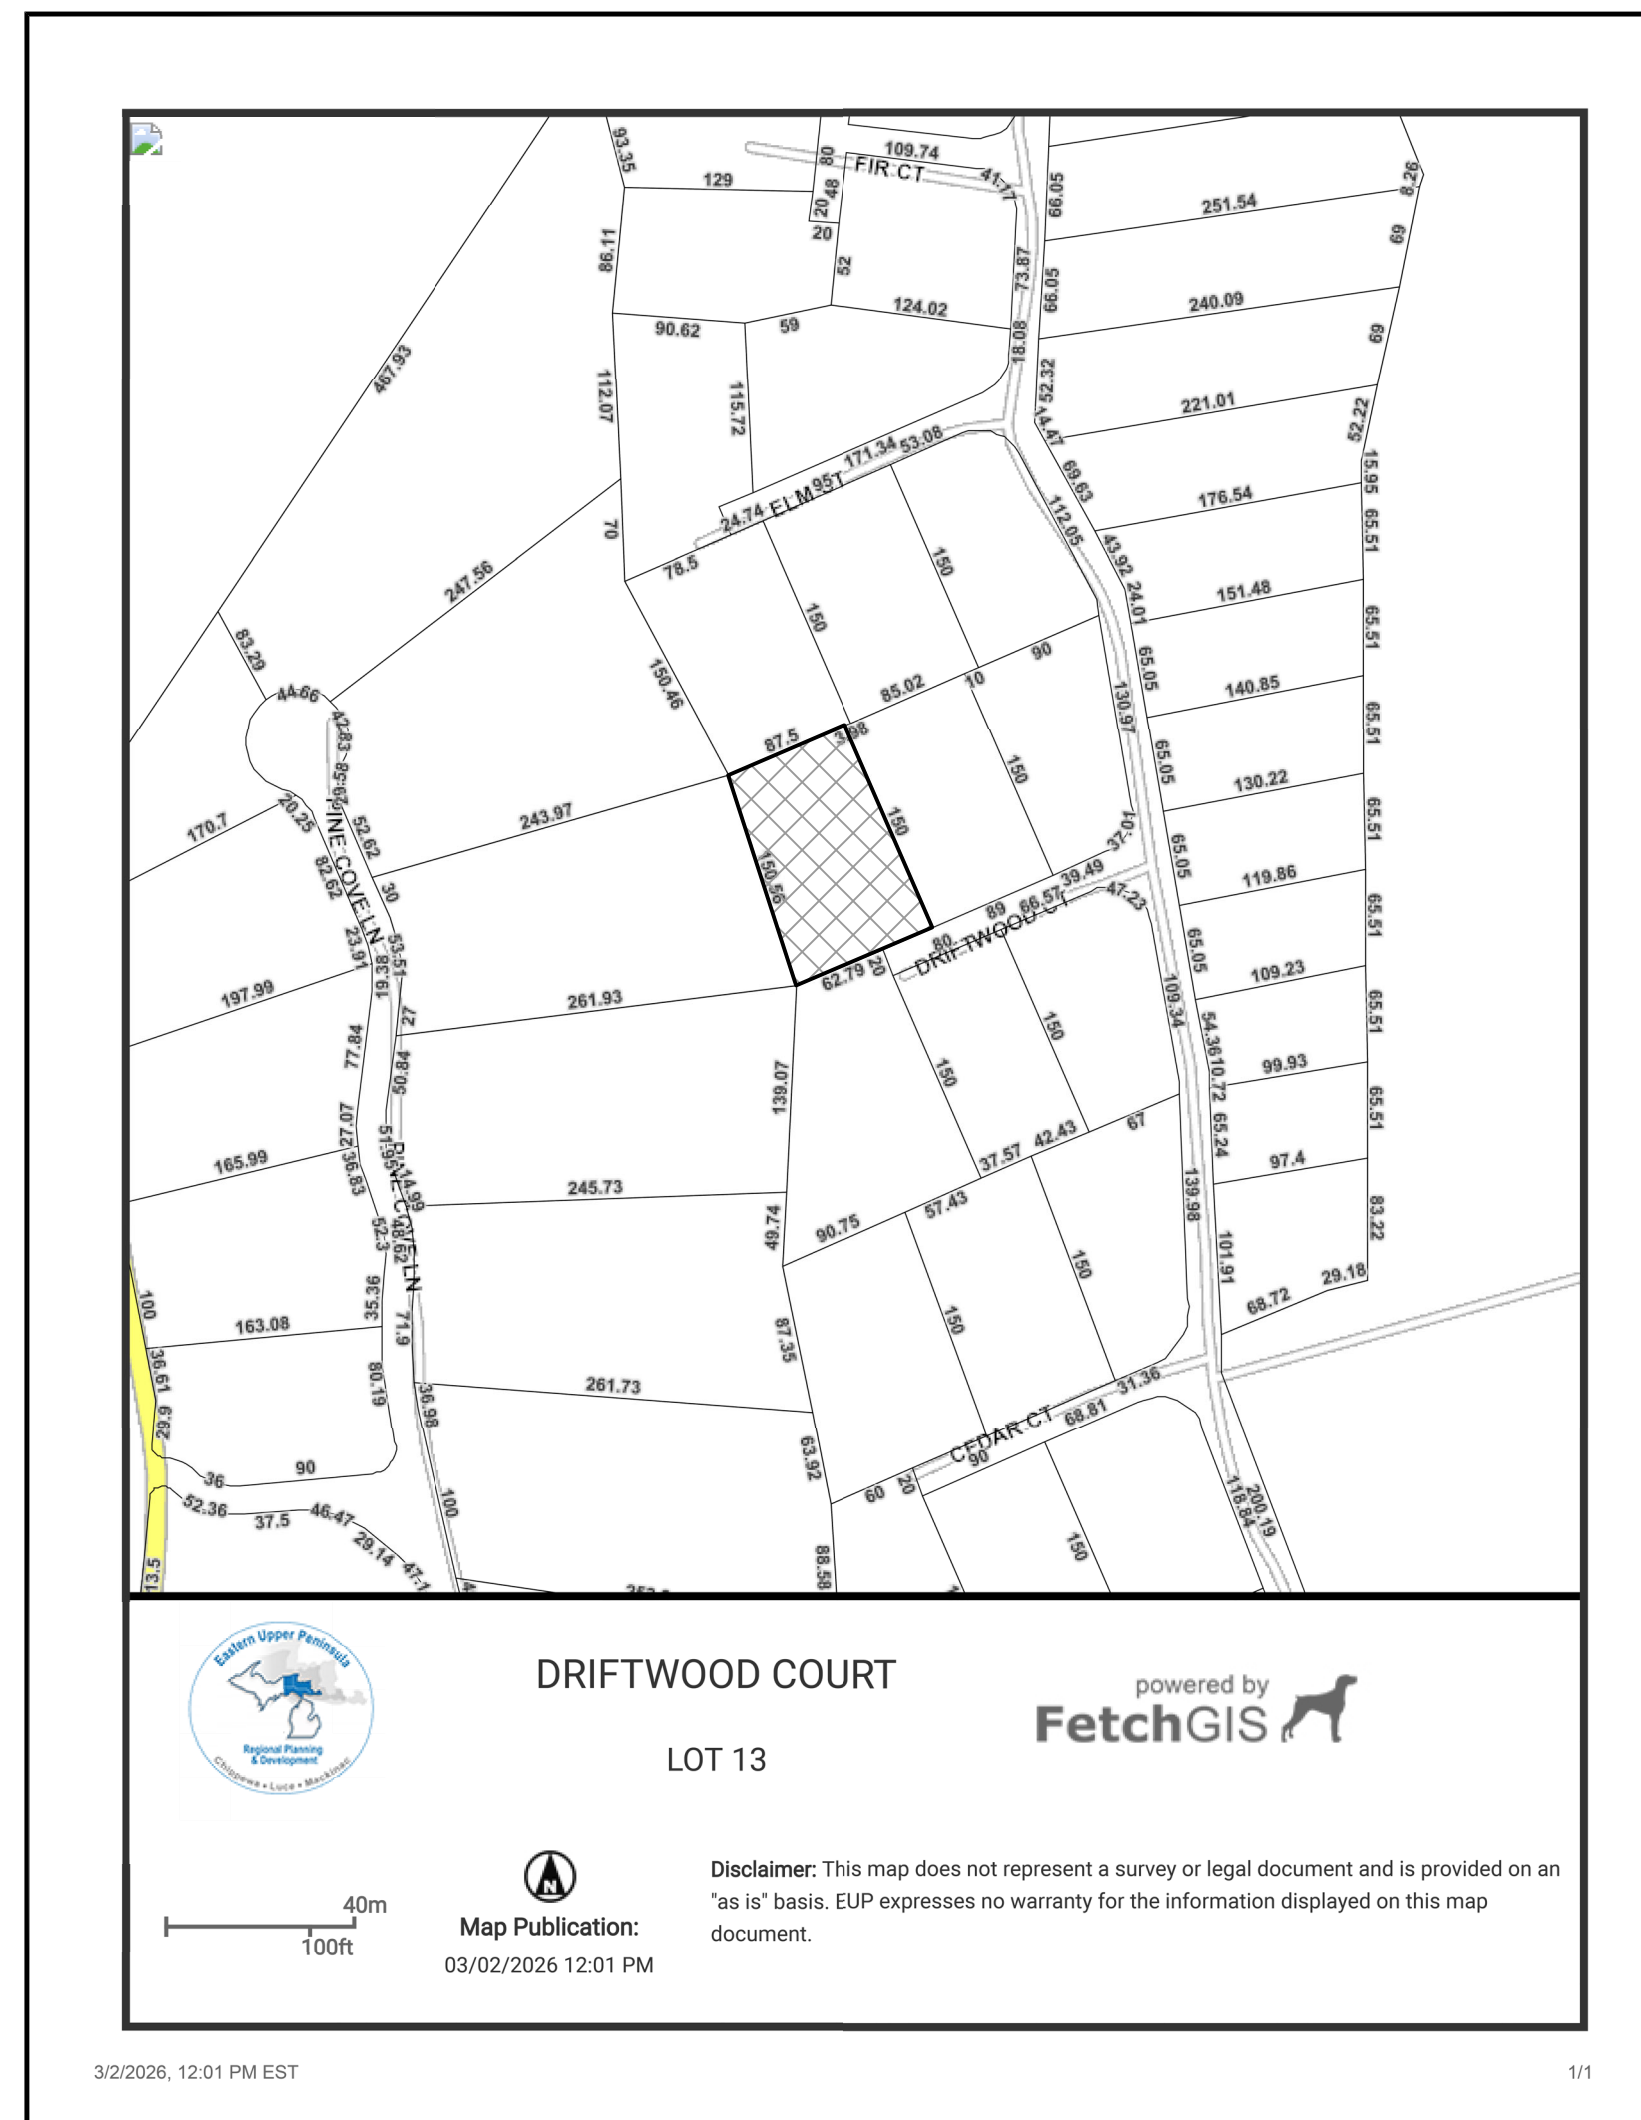

LOCATION MAP  
NOT TO SCALE

DRAWING SHEET INDEX:

SHEET	DESCRIPTION	BID	CONS.	REVISED
T1.0	TITLE SHEET		030526	061526
S1.0	FOUNDATION PLAN		030526	
S2.0	FLOOR FRAMING PLAN – FIRST FLOOR		030526	
S2.1	FLOOR FRAMING PLAN – PORCH & DECK		030526	
S2.2	FLOOR FRAMING PLAN – SECOND FLOOR		030526	
S3.0	ROOF FRAMING PLAN		030526	
A1.0	BASEMENT FLOOR PLAN		030526	
A1.1	FIRST FLOOR PLAN		030526	
A1.2	SECOND FLOOR PLAN		030526	
A2.0	FRONT ELEVATION		030526	
A2.1	RIGHT ELEVATION		030526	
A2.2	REAR ELEVATION		030526	
A2.3	LEFT ELEVATION		030526	
A3.0	WALL SECTIONS		030526	

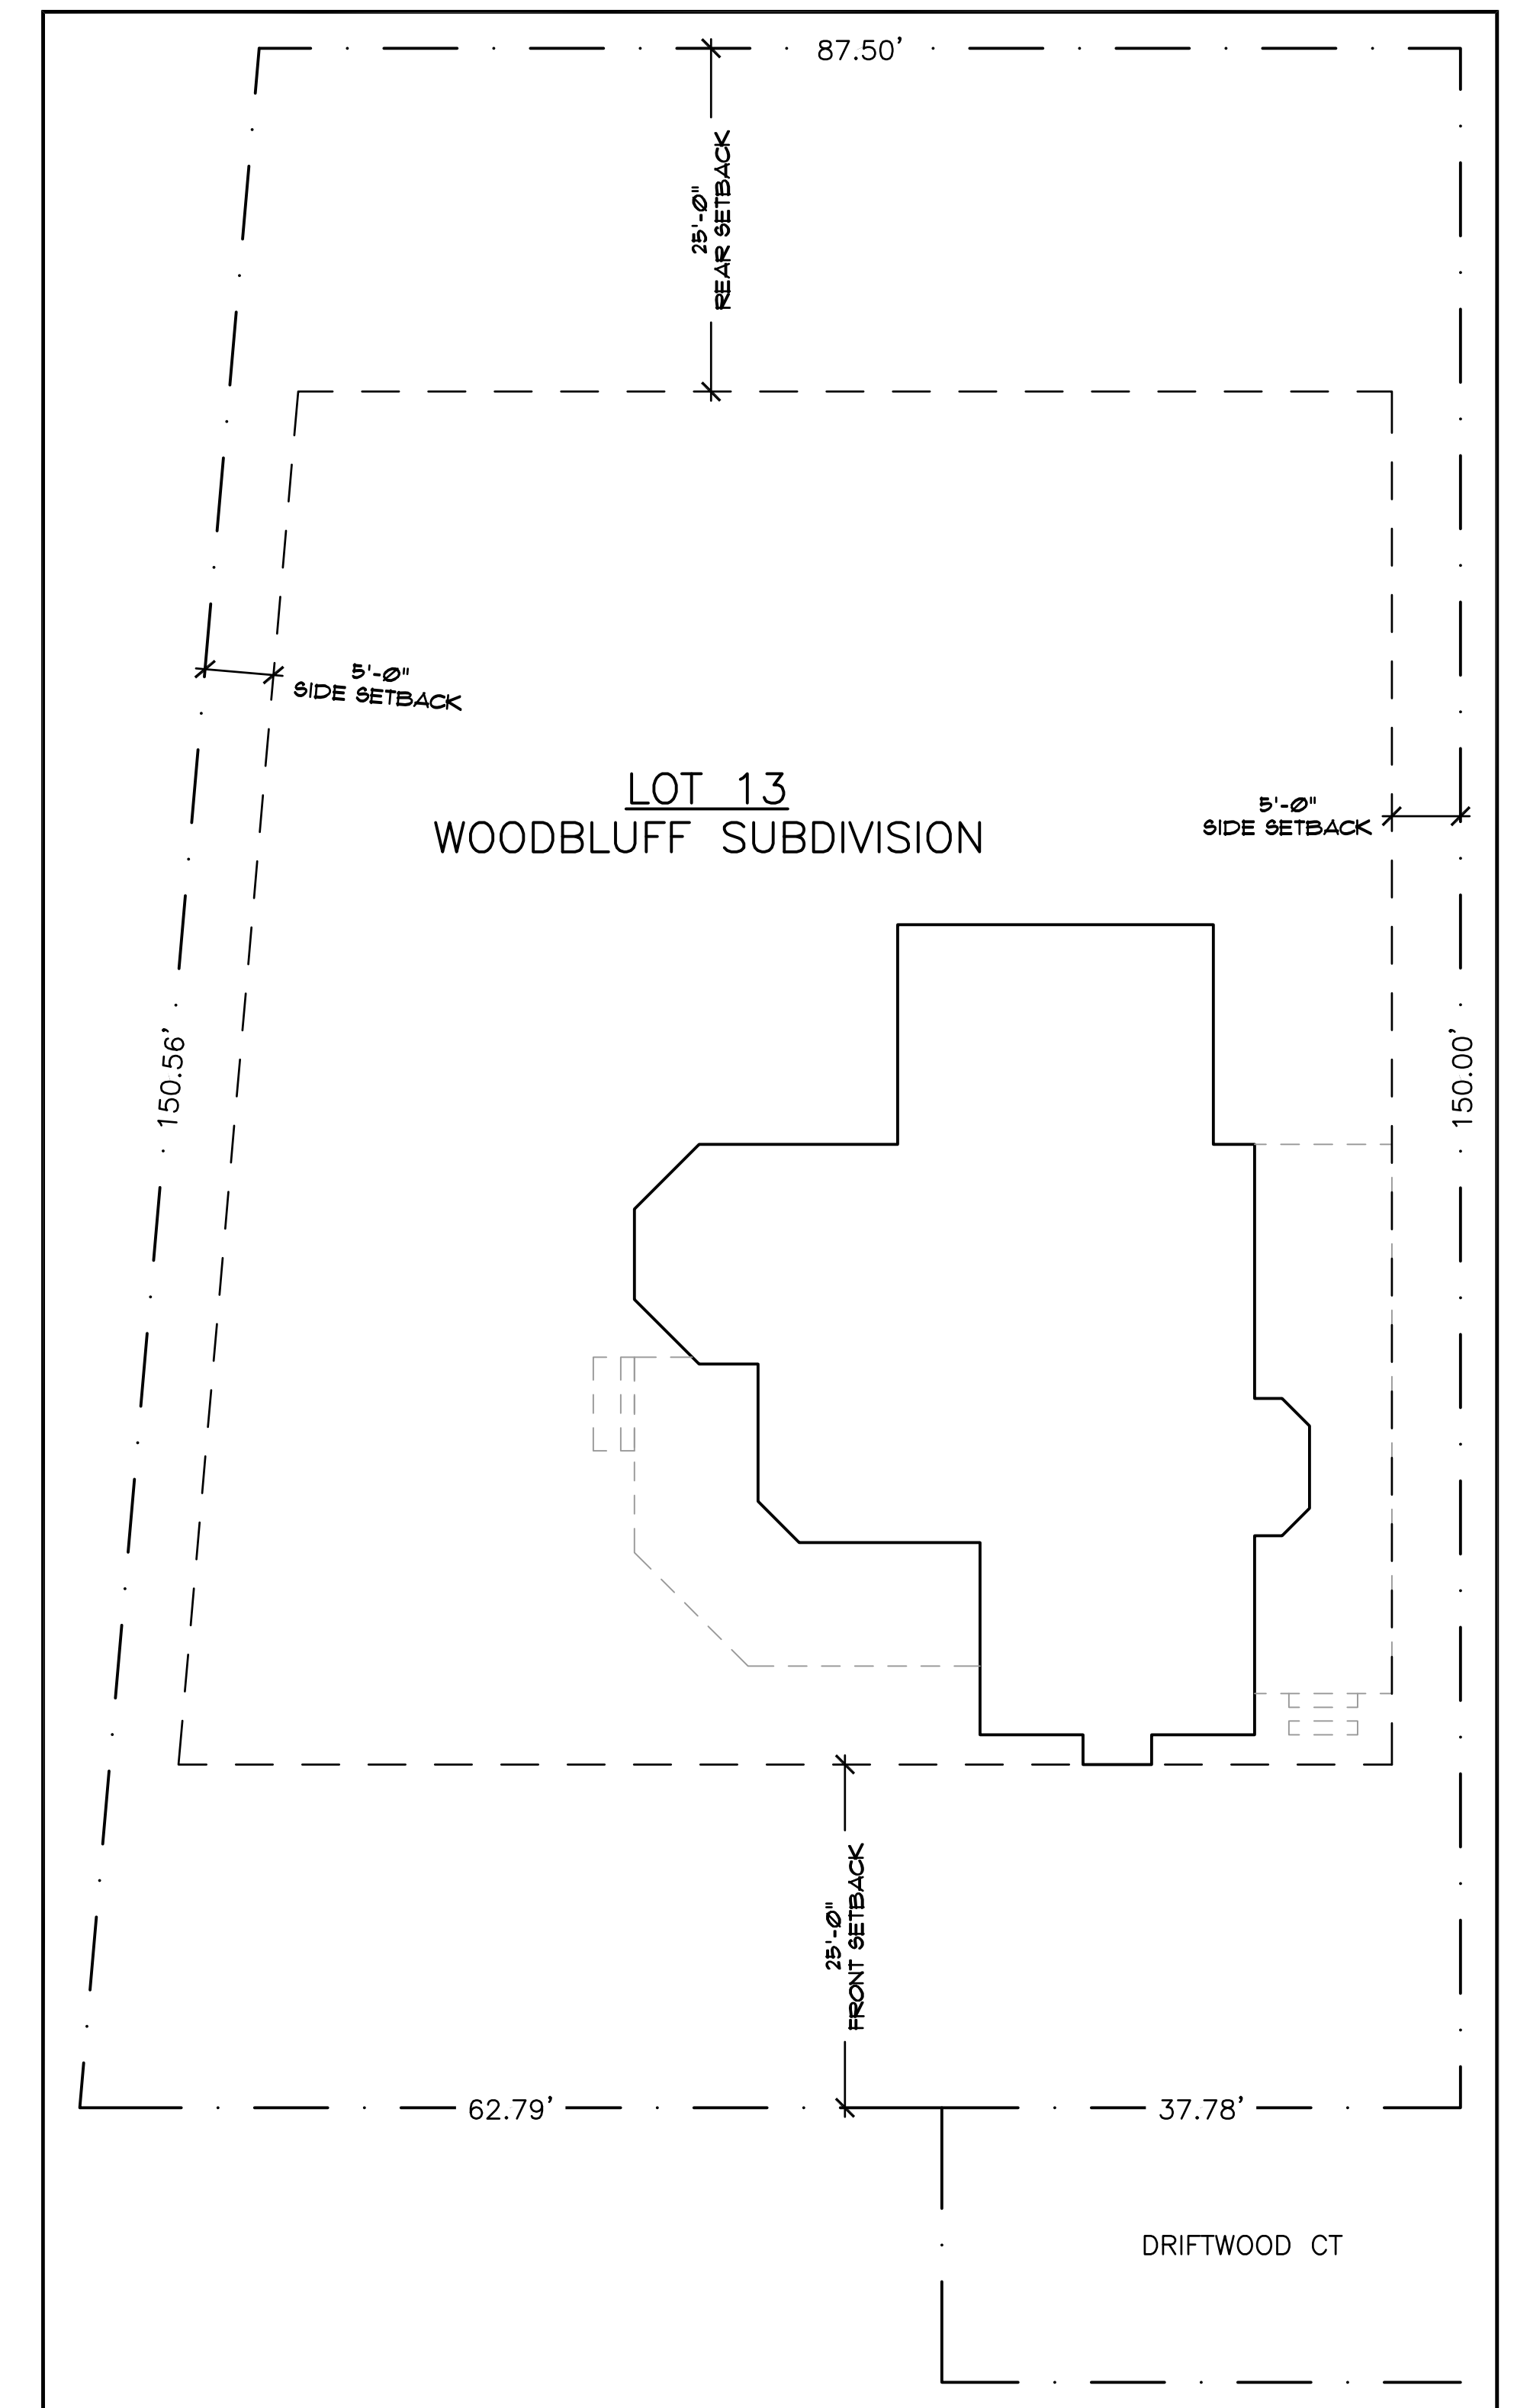

SITE MAP  
SCALE: 3/32" = 1'-0"  
"THIS IS NOT A SURVEY"

REVISIONS:		ADDENDUMS:	
NUMBER	REVISED DATE	LETTER	ISSUED DATE
001	03/11/2026		
002	06/15/2026		

TITLE SHEET  
NEELIS RESIDENCE  
LOT 13 - DRIFTWOOD CT  
MACKINAC ISLAND, MICHIGAN 49757

TITLE	PROJECT	NO.	REVISION	DATE
		001	REVISED PER OWNER	06/15/26
		002	REVISED PER OWNER	03/11/26
		003	ISSUED FOR CONSTRUCTION	03/05/26

SCALE:  
NO SCALE

DATE:  
02/01/2026

DESIGN BY:  
BPS

DRAWN BY:  
BPS

PROJECT:  
2024-00392

DRAWING:  
2024-00392\_ARCH-001

SHEET

T1.0  
OF  
1.0