


File No. C24-055/56-056(H)
Exhibit D
Date 8.27.24
Initials KP

40'-0" MAXIMUM NON EXCLUDED HEIGHT LIMIT

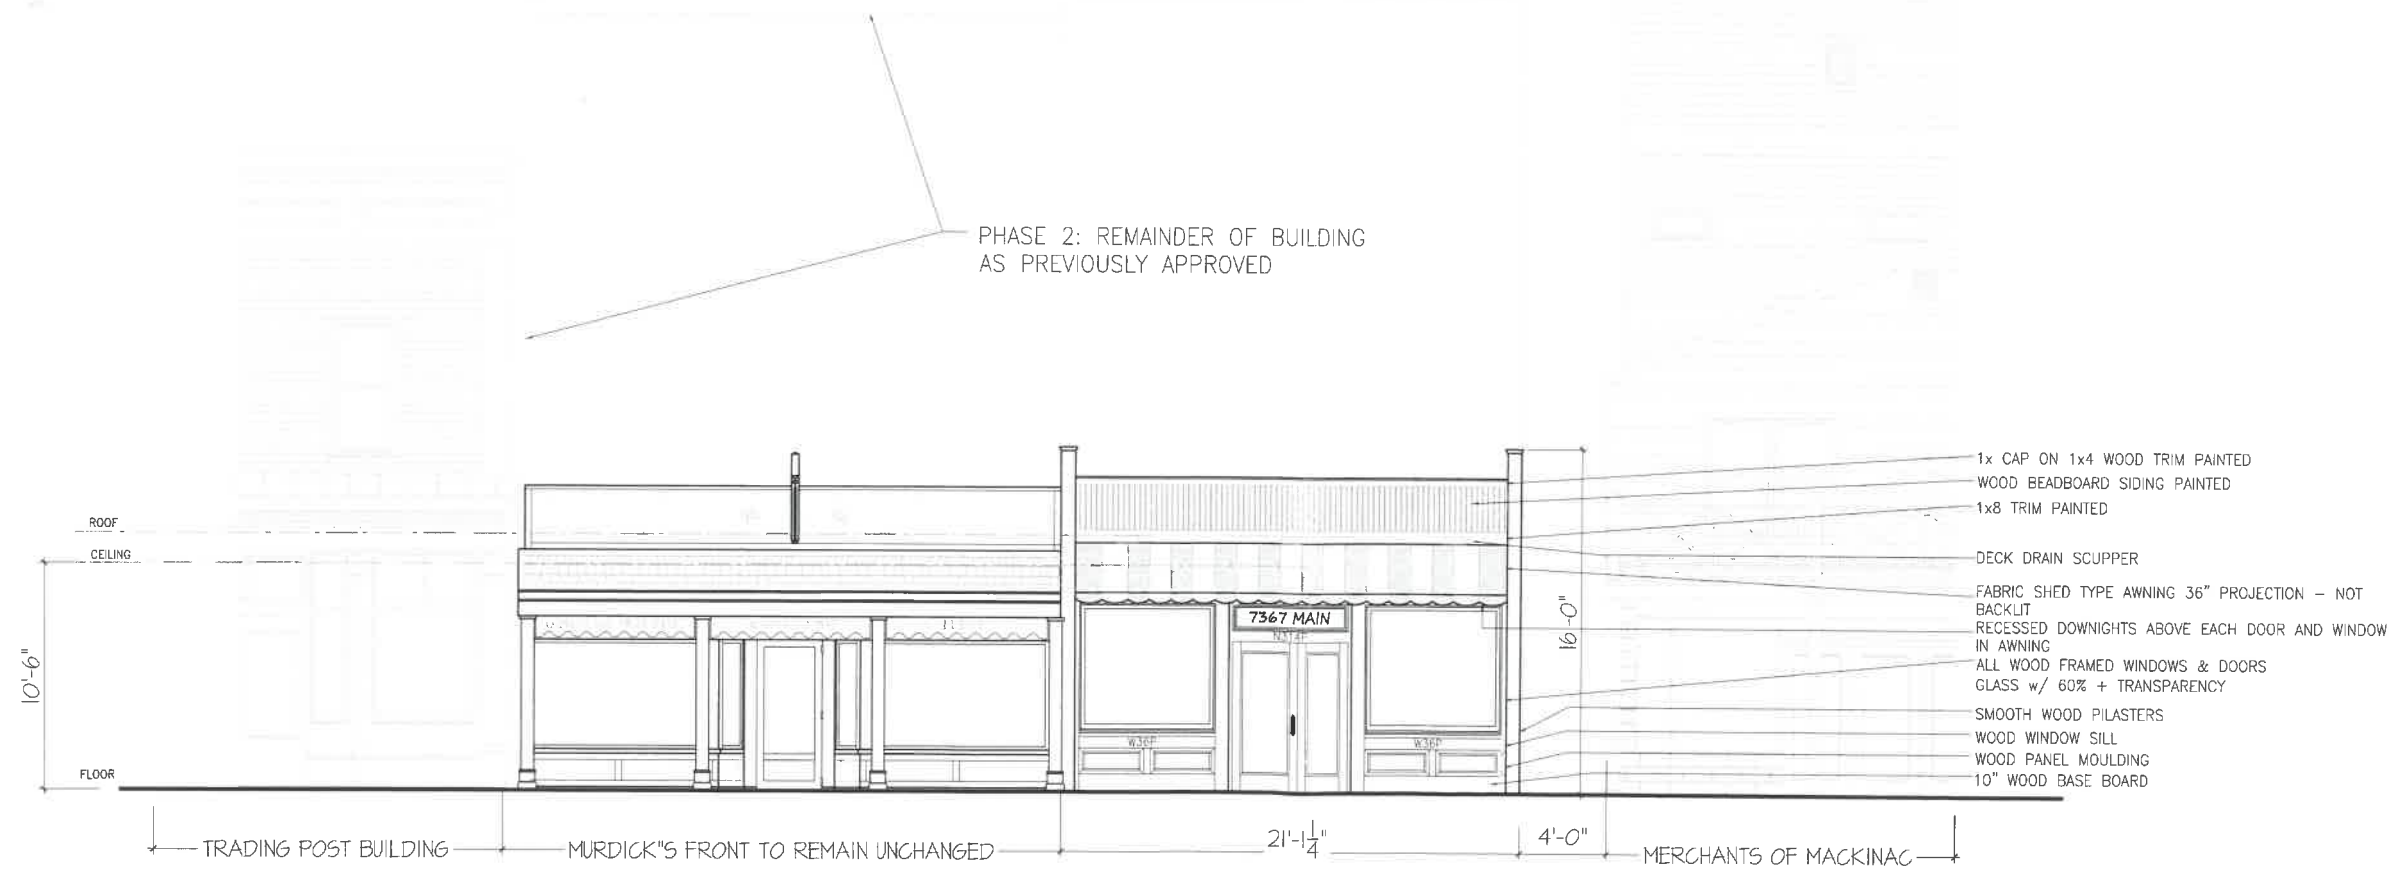

PHASE 1 NORTH (HURON STREET) ELEVATION

SCALE: 1/4"=1'-0"


0 4 8

Richard Clements Architect, PLLC 1920 Merry Lane Oshtemo, MI 49079 richardcl@live.com 989-370-3681	
MURDICK's_Mr. B's RENOVATION_ADDITION 7363 MAIN STREET MACKINAC ISLAND, MI previous zoning renewal: Sept. 25, 2023	
revised:	sheet:
date: Aug. 19, 2024 project: 1725	A2.1
PHASE 1	COPYRIGHT © 2024



40'-0" MAXIMUM NON EXCLUDED HEIGHT LIMIT

ROOF SLOPES TO REAR 7" HEAVY DUTY OGEE GUTTER
at $\frac{1}{4}$ " p/f SLOPE WITH 4" DOWNSPOUTS EACH SIDE TO
UNDERGROUND 6" PVC PIPES TO LAKE.

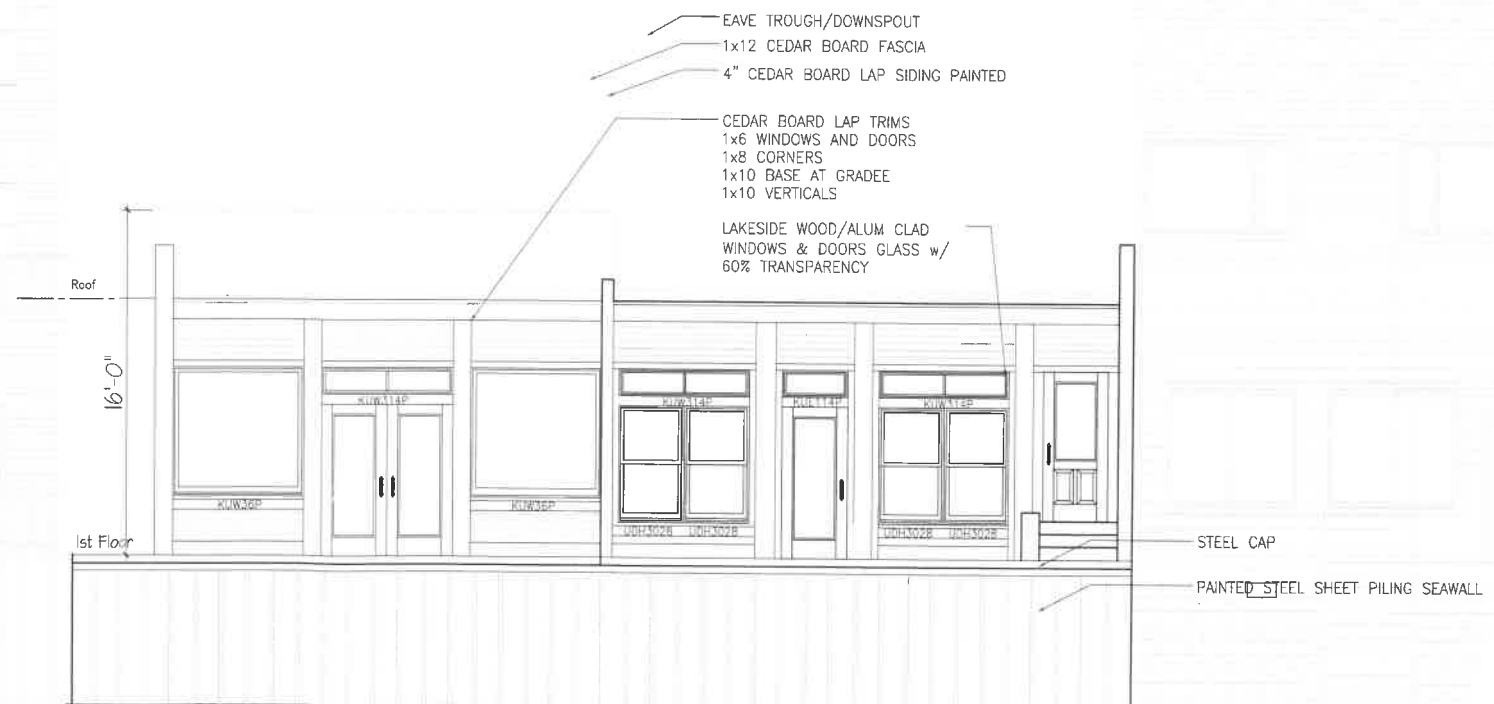

PHASE 1 SOUTH (HARBOR) ELEVATION

SCALE: 1/4"=1'-0"

0 4 8

Richard Clements Architect, PLLC
15215 Merry Lane
Oshtemo, MI 49759

richardlee15236@live.com 989-370-3681

MURDICK's_Mr. B's
RENOVATION_ADDITION

7363 MAIN STREET
MACKINAC ISLAND, MI

previous zoning renewal: Sept. 25, 2023

revised:

date: Aug. 19, 2024
project: 1725

sheet:



A2.2

SOUTH ELEVATION

COPYRIGHT © 2024

+6' EXCLUDED STRUCTURE HEIGHT LIMIT HEIGHT

40'-0" MAXIMUM NON EXCLUDED HEIGHT LIMIT

 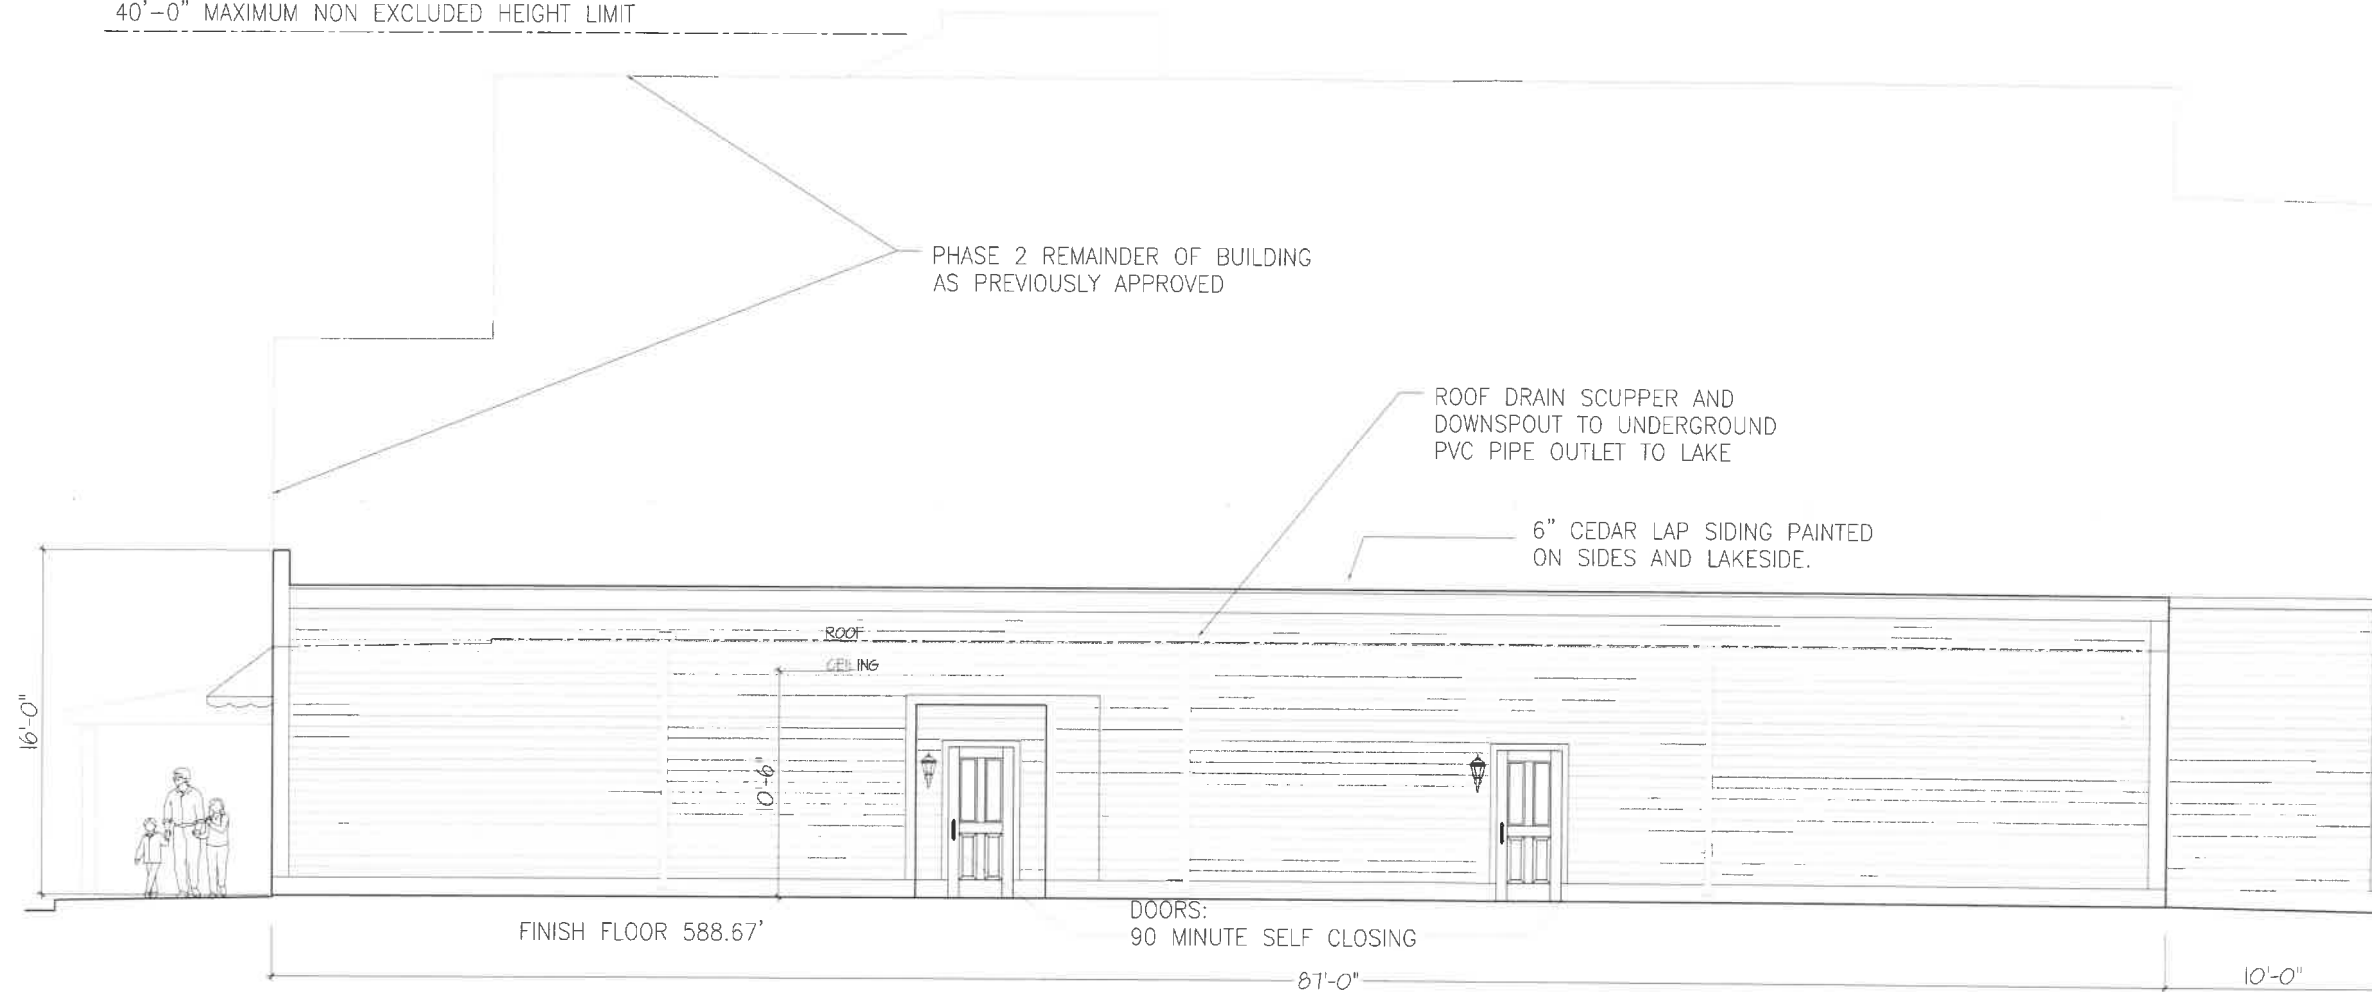

PHASE 1 WEST ELEVATION

SCALE: 1/4"=1'-0"

0 4 8

Richard Clements Architect, PLLC
15215 Morris Lane
Oshtemo, MI 49759

richardclements@live.com 517-370-3681

MURDICK's Mr. B's
RENOVATION_ADDITION
7363 MAIN STREET
MACKINAC ISLAND, MI

previous zoning renewal: Sept. 25, 2023

revised:


date: Aug. 19, 2024
project: 1725

WEST ELEVATION

sheet

A2.3

COPYRIGHT © 2022

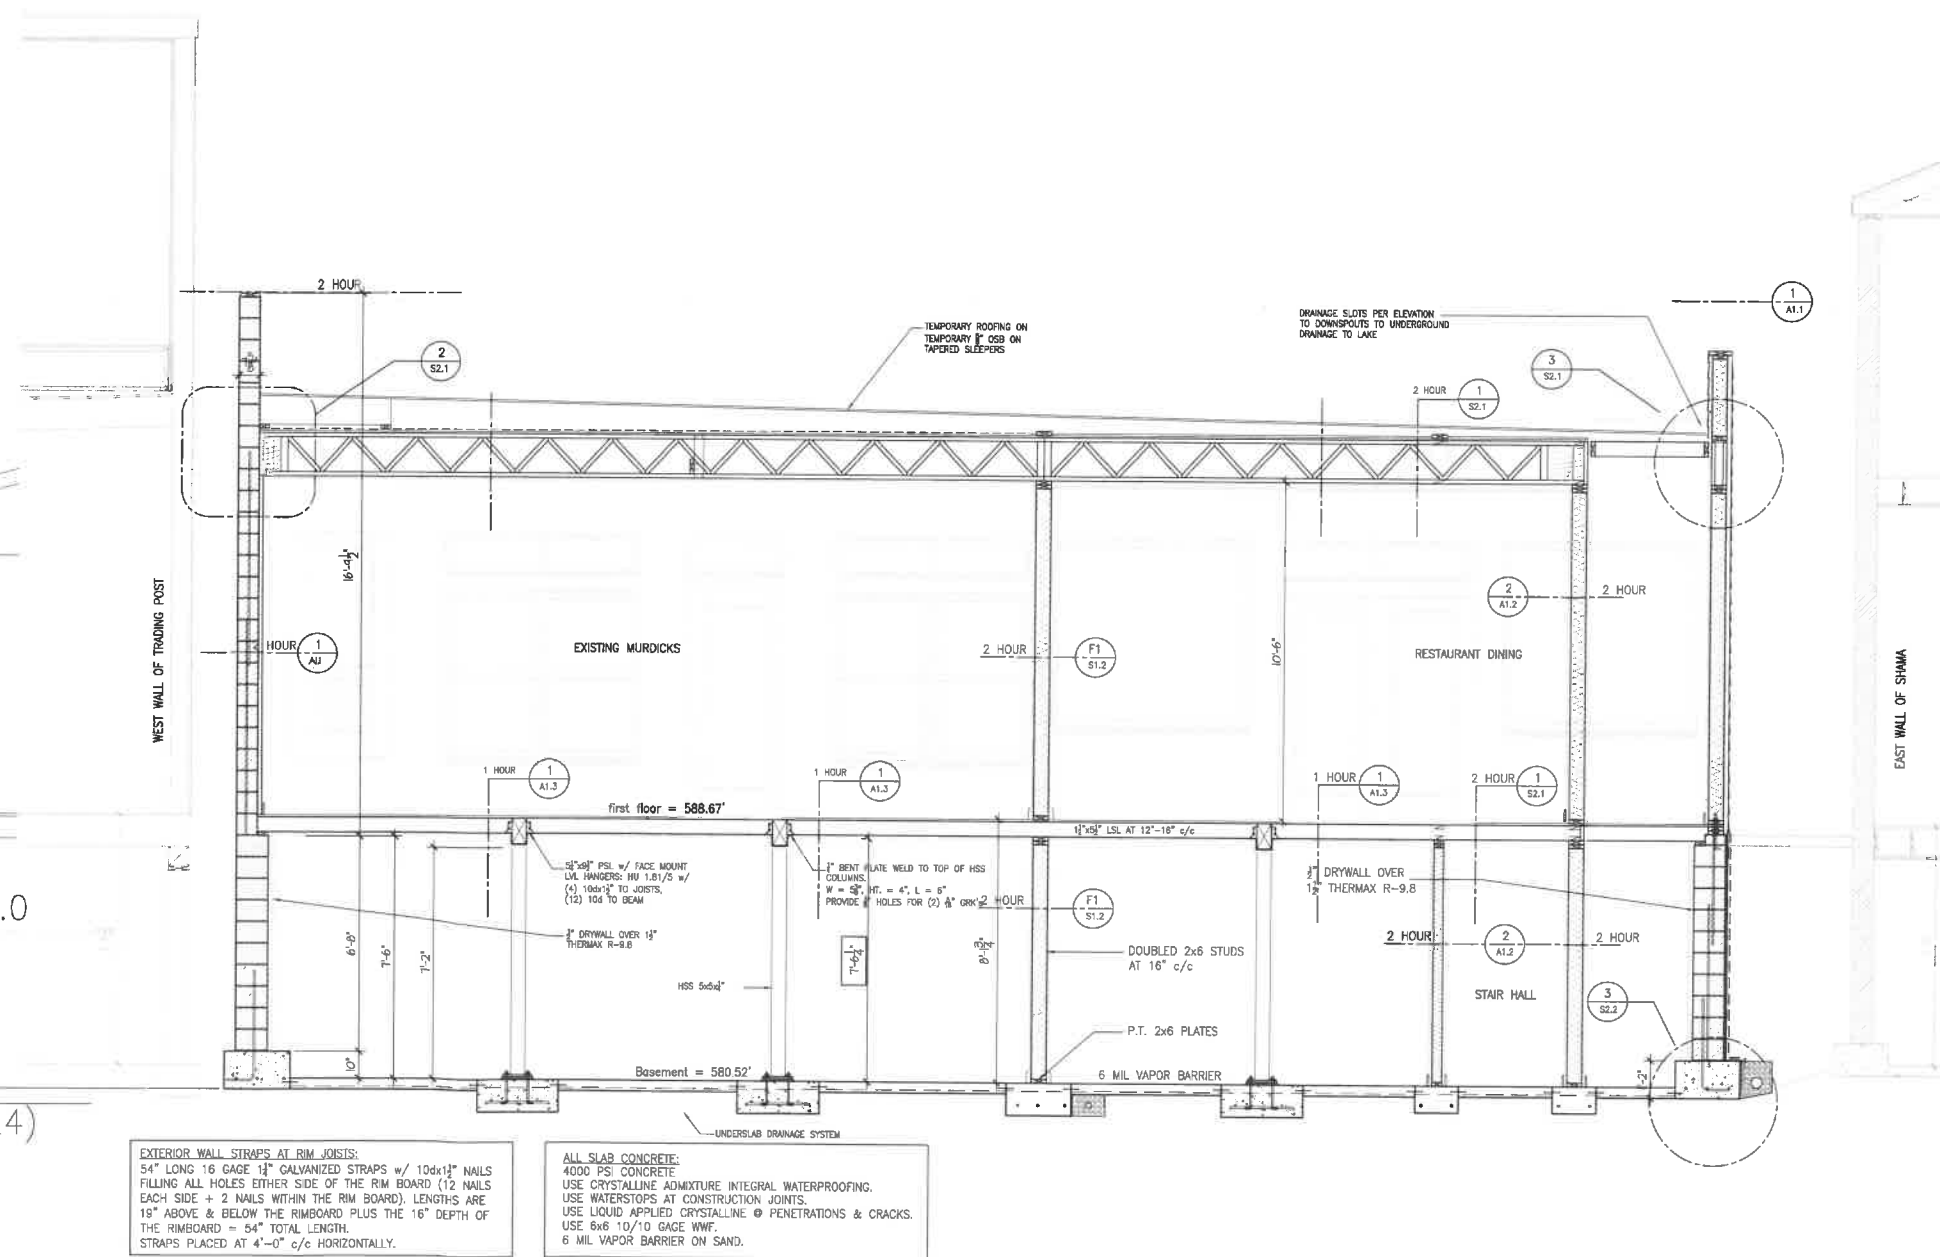

PHASE 1 SECTION B-B
SCALE: 3/8"=1'-0"





Richard Clements Architect, PLLC
15215 Merry Lane
Oshtemo, MI 49759
richardlee1525@live.com 989-370-3681

MURDICK's_Mr. B's
RENOVATION_ADDITION
HURON STREET
MACKINAC ISLAND, MI

revised:

SECTION B-B

sheet:
S2.2
COPYRIGHT © 2002

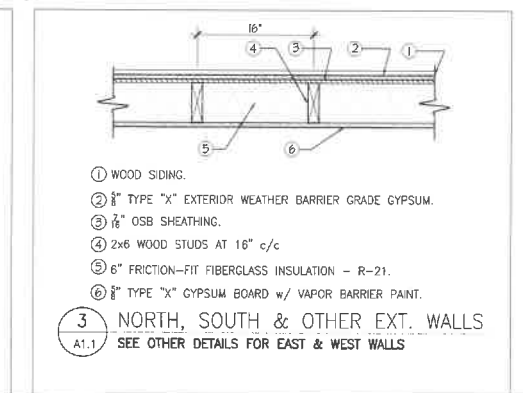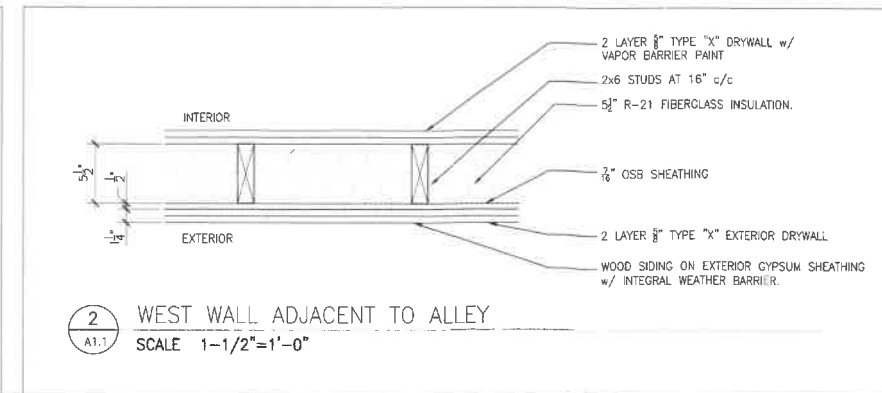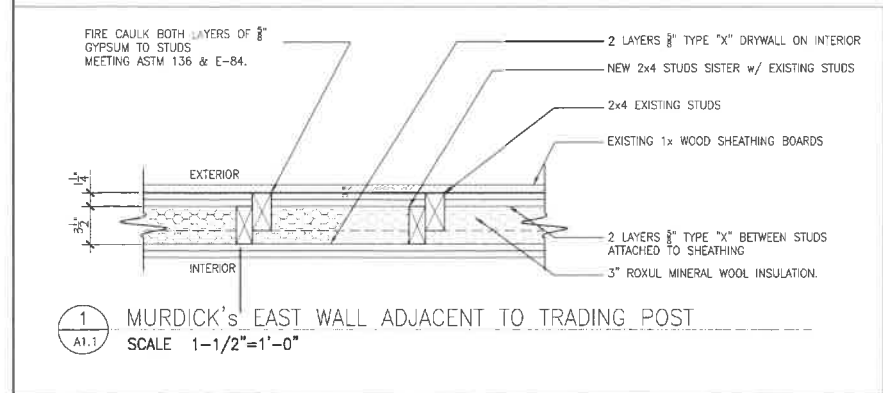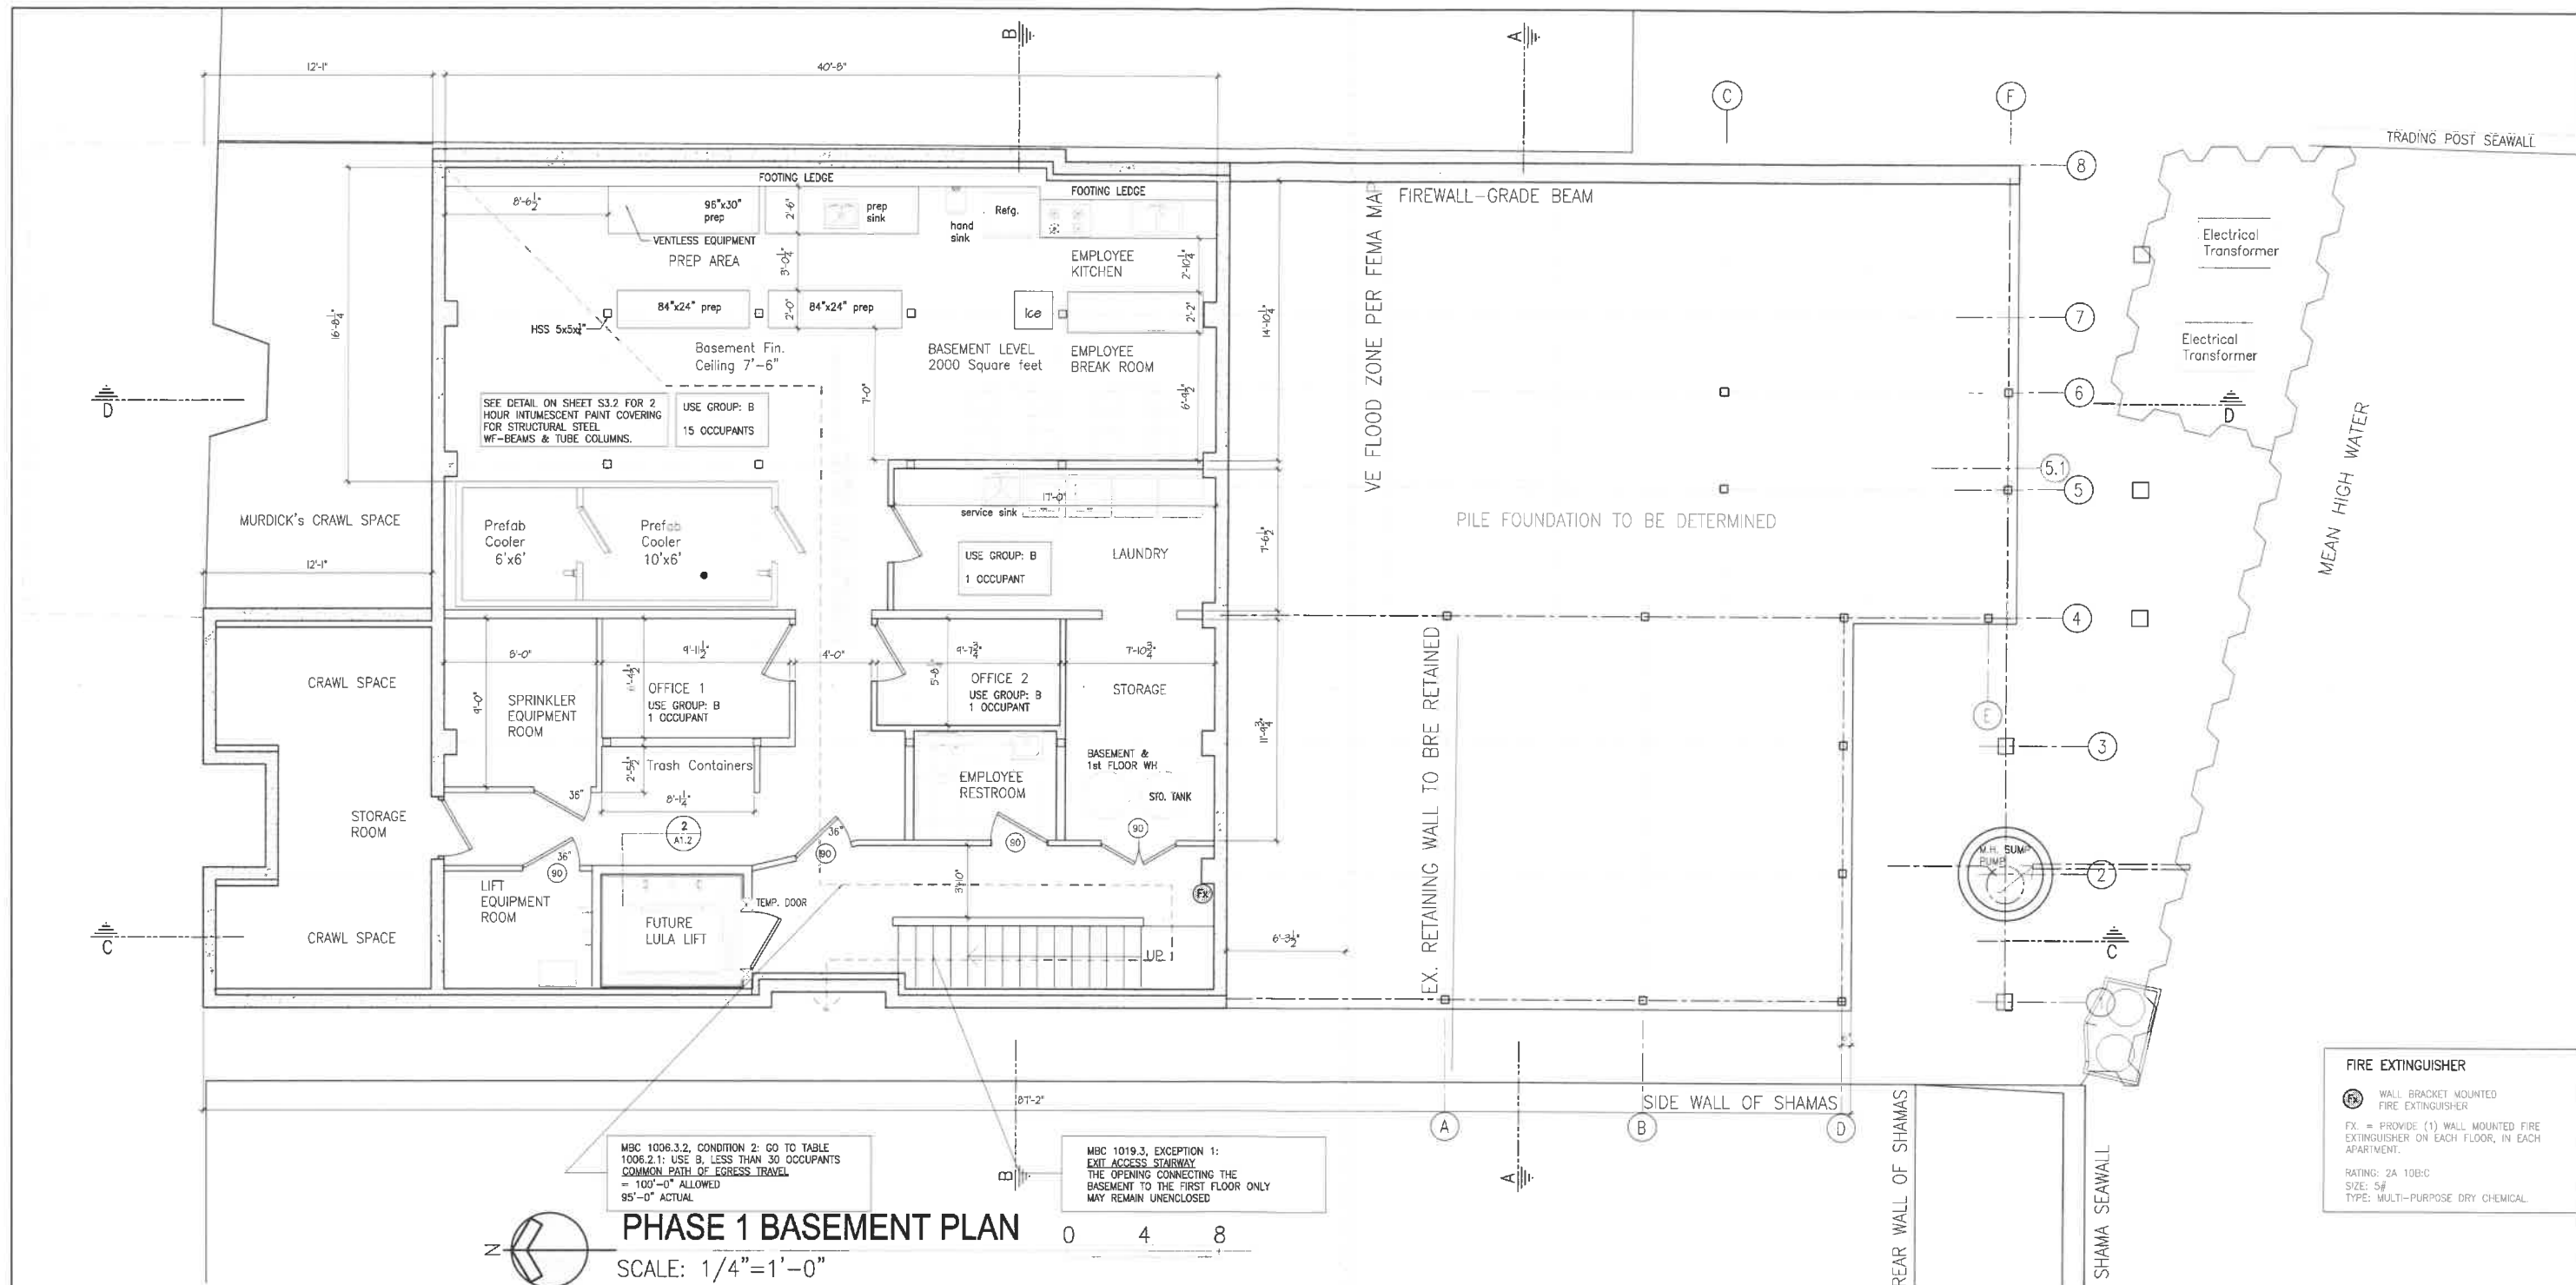

MASONRY WALL LAYOUT:
All masonry walls except for the easterly firewall, are projected 1" beyond the outside face of the 2x6 exterior framed walls to provide a ledge for the exterior OSB sheathing and gypsum sheathing.

Richard Clements Architect, PLLC
15215 Henry Lane
Carpenters, MI 49759
richard@rca15215.com 989-370-3681

MURDICK'S Mr. B's RENOVATION_ADDITION
7363 MAIN STREET
MACKINAC ISLAND, MI

previous zoning renewal: Sept. 25, 2023

revised:
date: Aug. 19, 2024
project: 1725

BASEMENT PLAN
A1.4
COPYRIGHT © 2024