



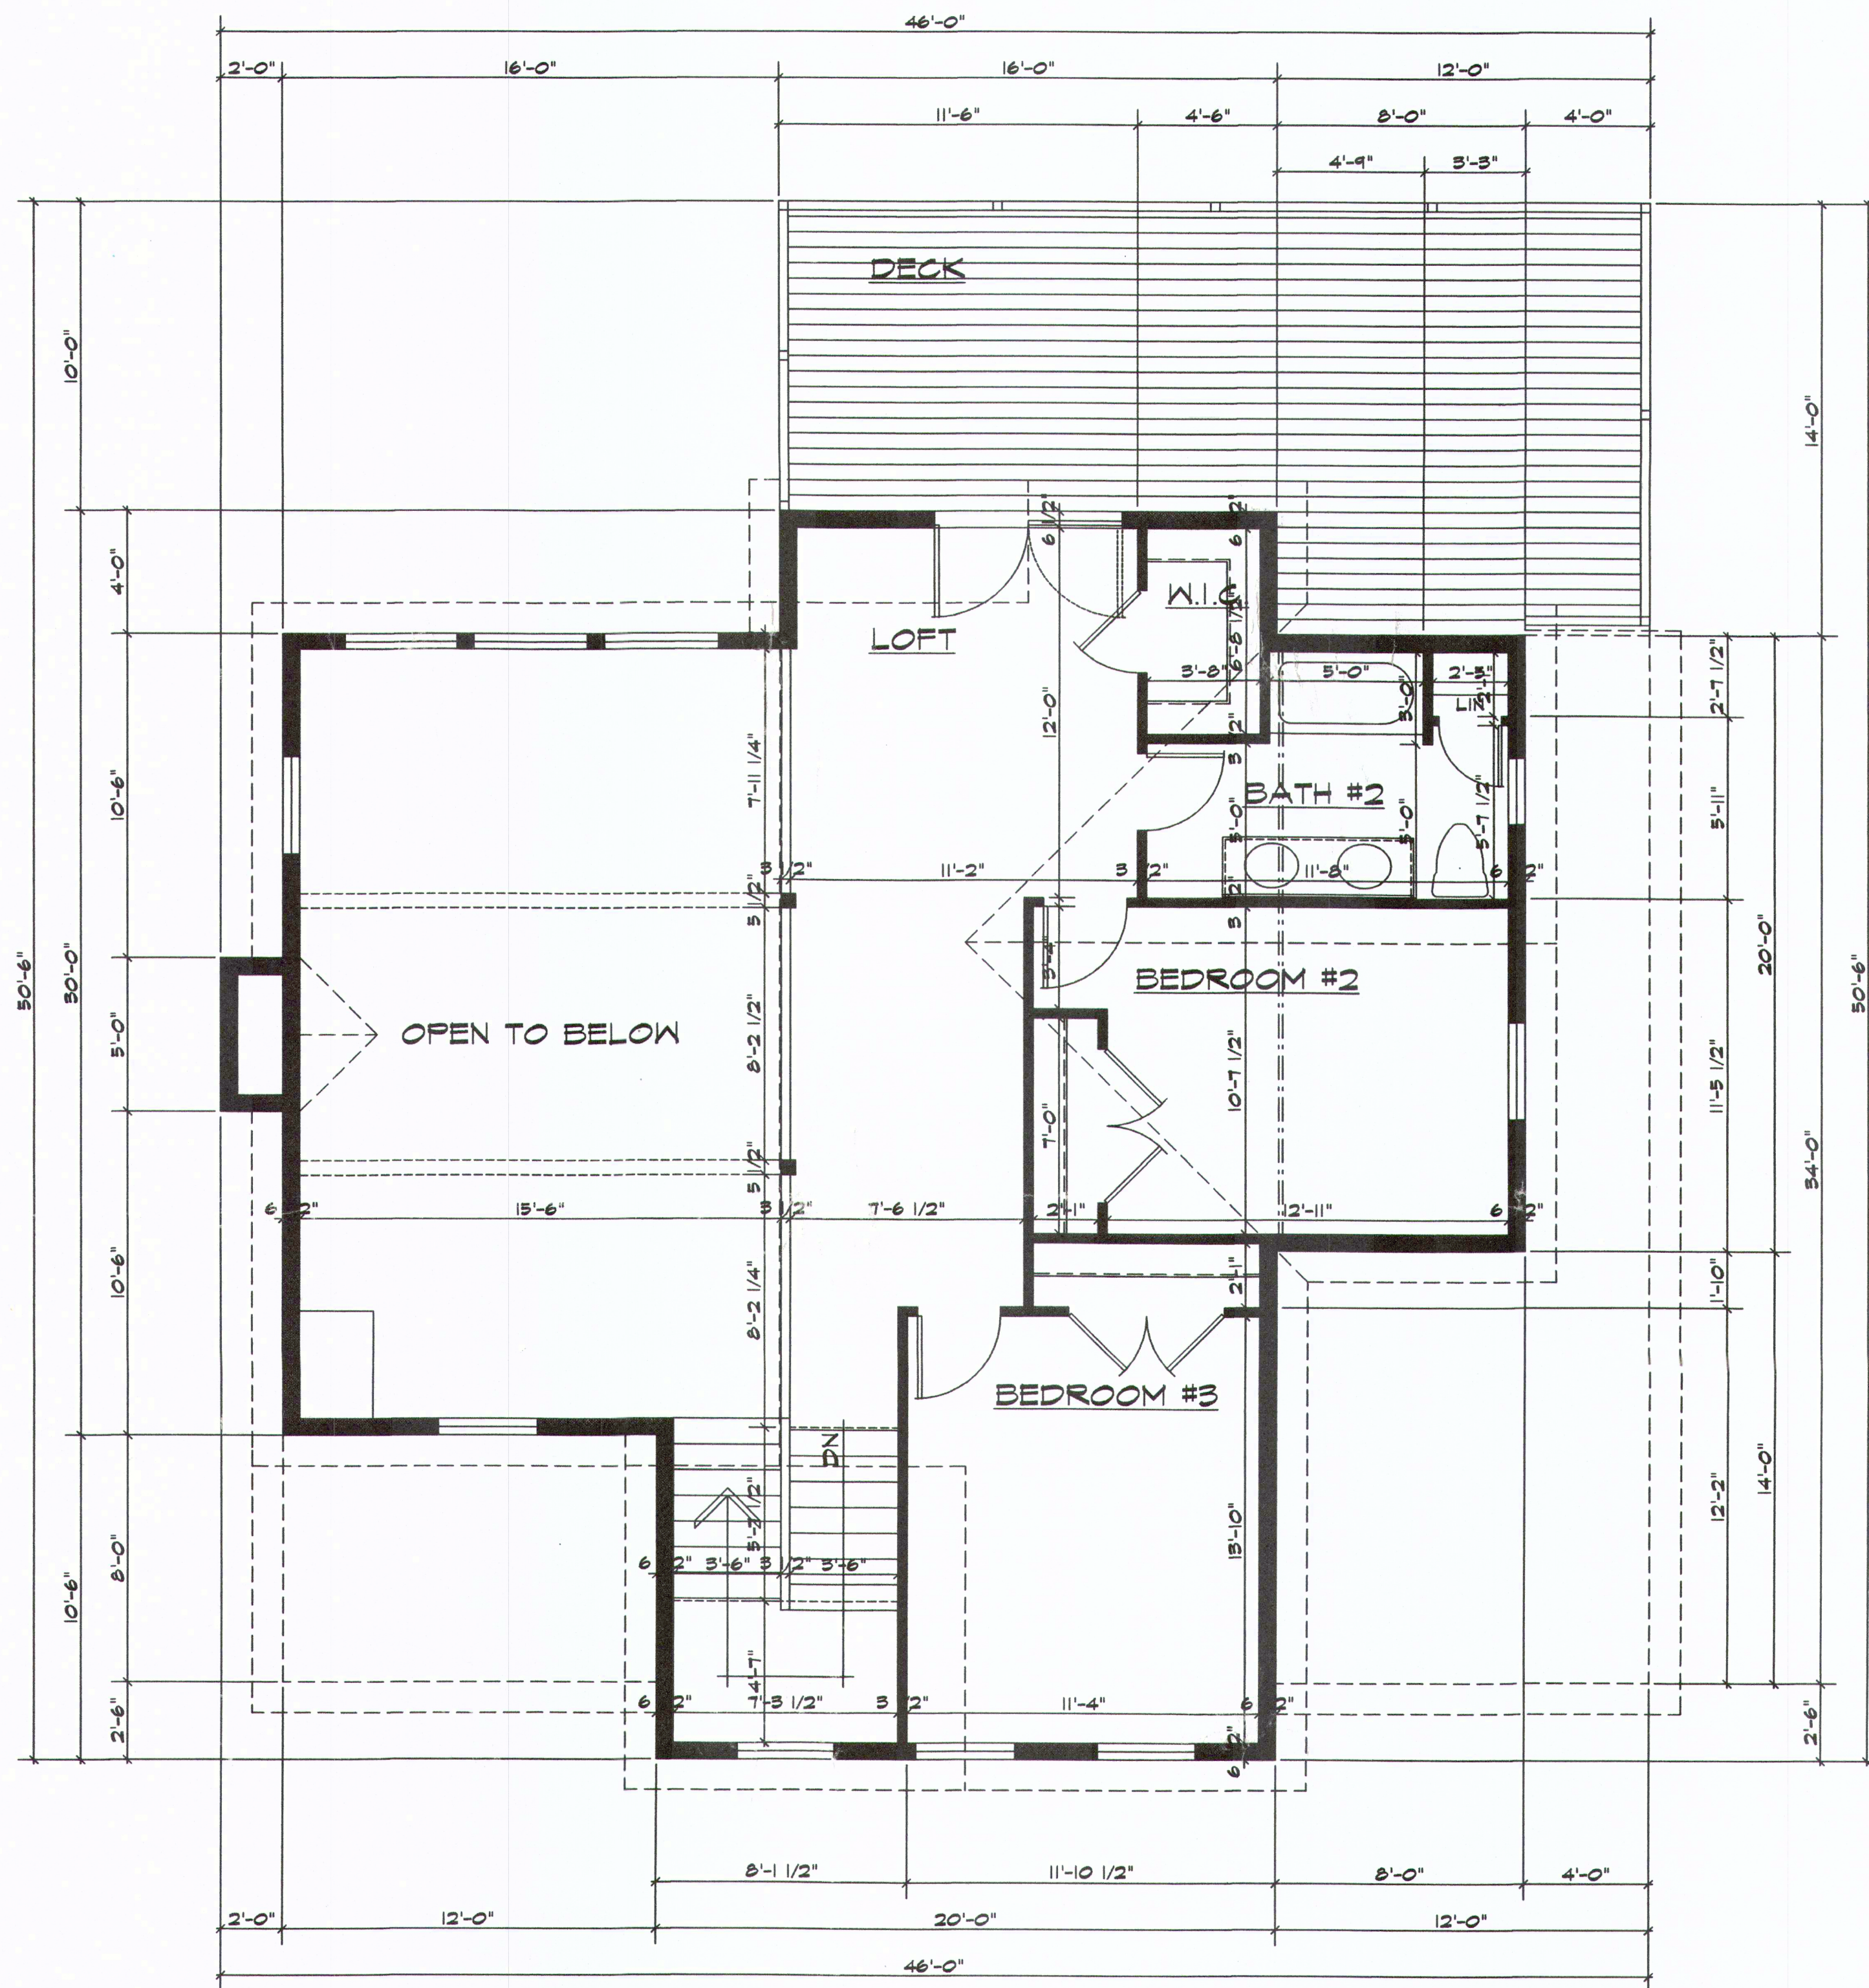

UPPER LEVEL FLOOR PLAN
766 S.F.

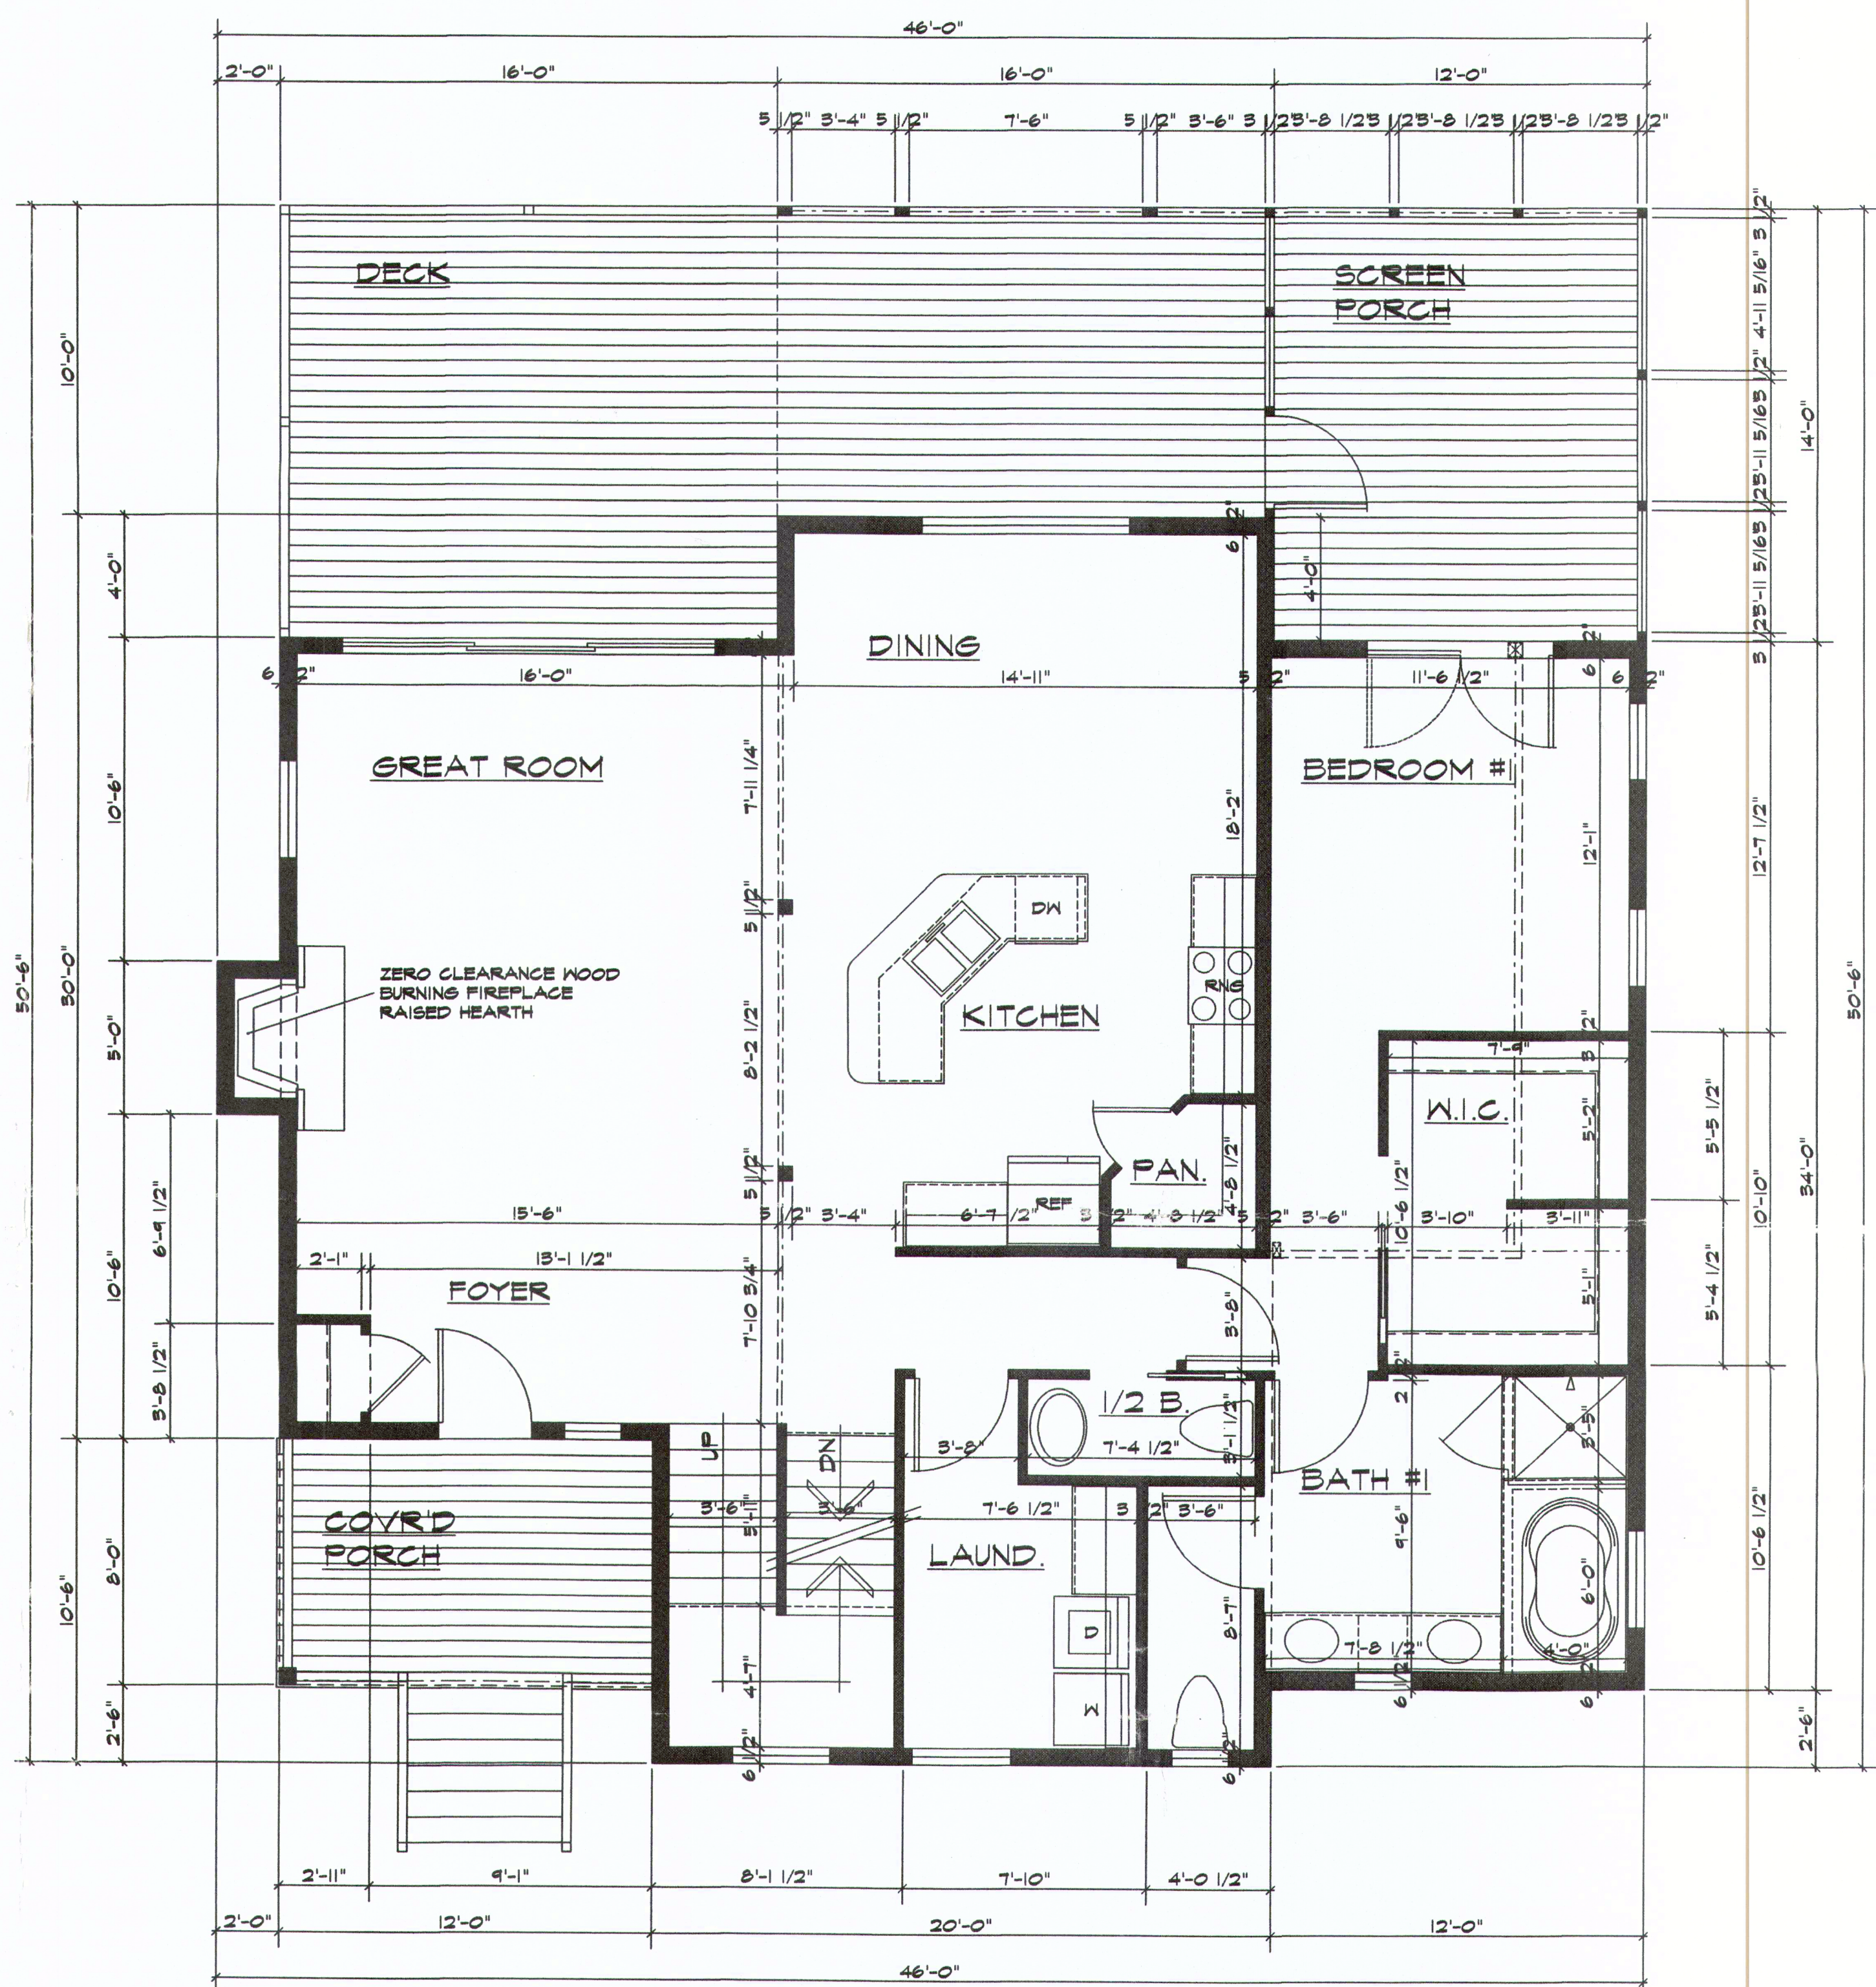

MAIN LEVEL FLOOR PLAN
1314 S.F. + 170 S.F. SCREEN PORCH = 1684 S.F.

DESIGN DEPOT INC. 3025 LOGAN VALLEY RD. TRAVERSE CITY, MI 49684 PH: (231) 946-7004 JOHN R. KITTLE WEB SITE: ANNDESIGNDEPOTINC.COM

drawn by: JOHN R. KITTLE
checked by:
scale: 1/4"=1'-0"
date: AUG. 30, 2016
revised:

RESIDENCE FOR:
drawing no:
sheet: 1 OF 3

Notes: These drawings are prepared for the owner's use and are not to be reproduced, altered or copied in any form or by any means without the written consent of Design Depot, Inc. The owner agrees to hold Design Depot, Inc. harmless from and against all claims, damages, costs and expenses, including attorney's fees, arising from or due to any use of these drawings for any purpose other than that intended by Design Depot, Inc. Any reproduction of these drawings without the written consent of Design Depot, Inc. is prohibited. The drawings are prepared for the owner's use and are not to be reproduced, altered or copied in any form or by any means without the written consent of Design Depot, Inc. The owner agrees to hold Design Depot, Inc. harmless from and against all claims, damages, costs and expenses, including attorney's fees, arising from or due to any use of these drawings for any purpose other than that intended by Design Depot, Inc. Any reproduction of these drawings without the written consent of Design Depot, Inc. is prohibited.