
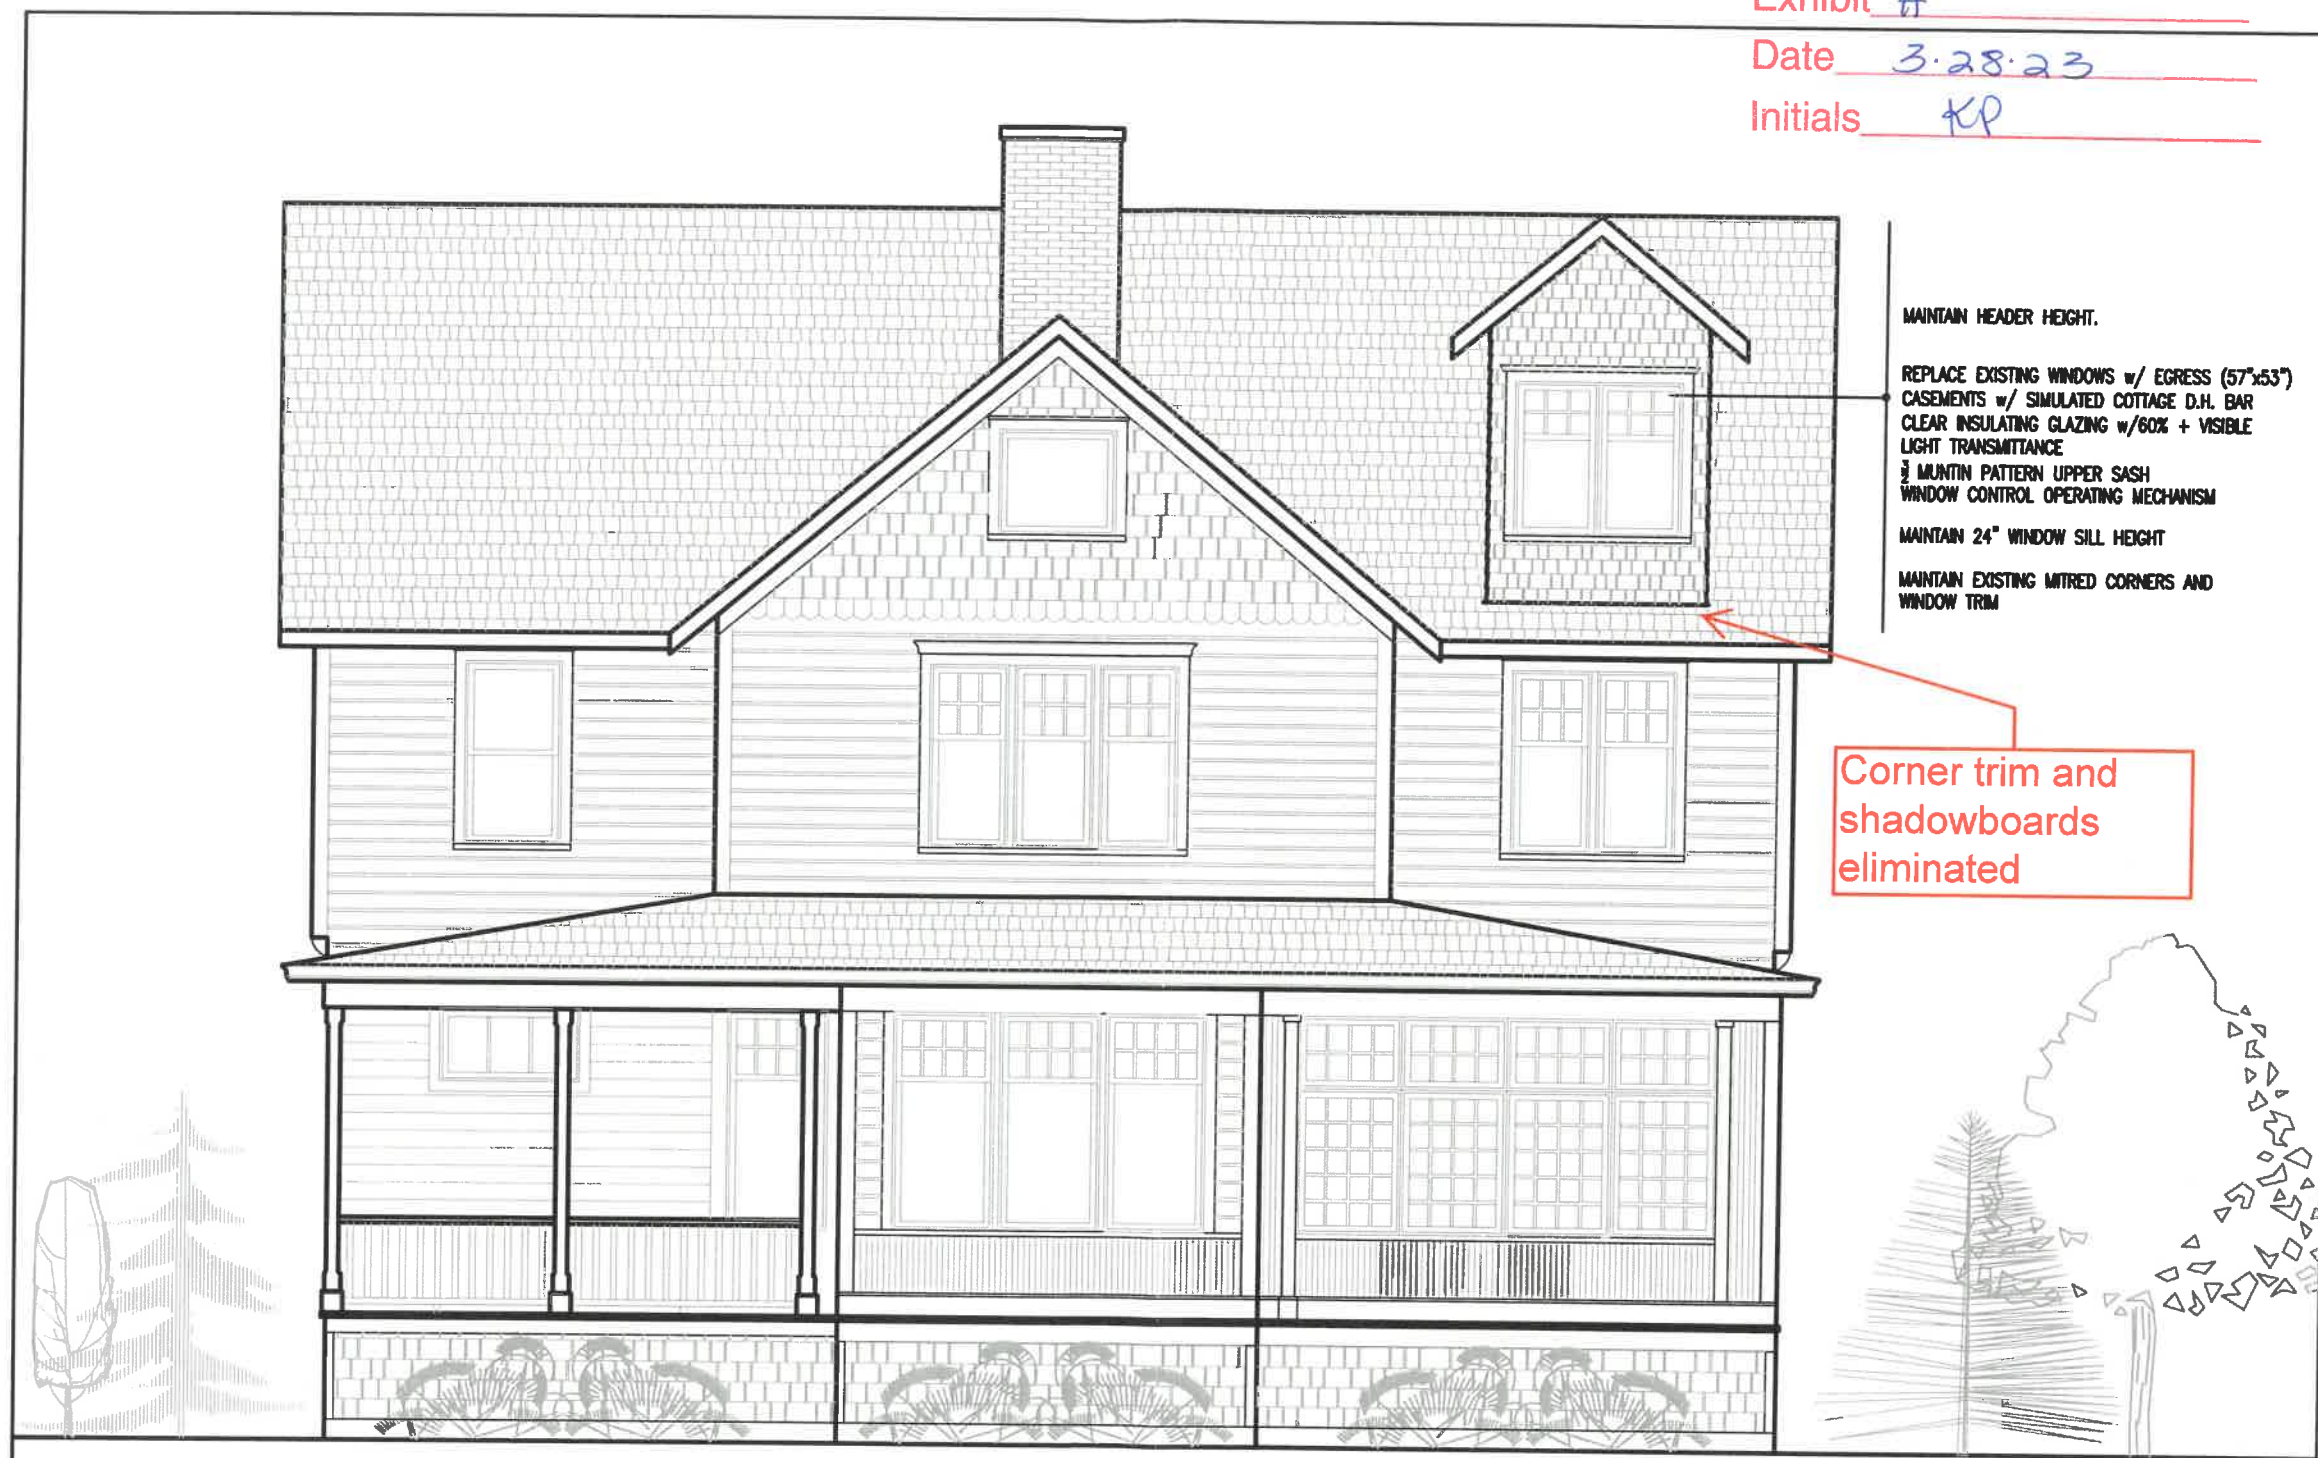


File No. CD23-002013(4)

Exhibit 4

Date 3.28.23

Initials KP

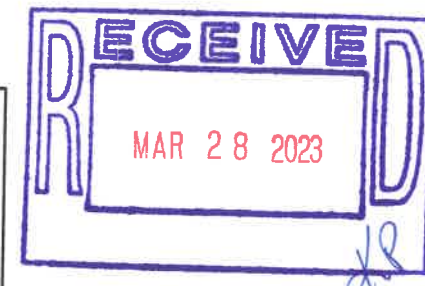

- MAINTAIN HEADER HEIGHT.
- REPLACE EXISTING WINDOWS w/ EGRESS (57"x53") CASEMENTS w/ SIMULATED COTTAGE D.H. BAR CLEAR INSULATING GLAZING w/60% + VISIBLE LIGHT TRANSMITTANCE
- 3/4" MUNTIN PATTERN UPPER SASH WINDOW CONTROL OPERATING MECHANISM
- MAINTAIN 24" WINDOW SILL HEIGHT
- MAINTAIN EXISTING MITRED CORNERS AND WINDOW TRIM

Corner trim and shadowboards eliminated

Proposed South Elevation 0 4 8
SCALE: 1/4" = 1'-0"

Richard Clements Architect, PLLC 15215 Merry Lane Oshtemo, MI 49759 richardlee1525@live.com 989-370-3681	SHUELLER COTTAGE REMODELING 8306 LAKEVIEW BOULEVARD MACKINAC ISLAND, MI	rev: 3.13.23
		sheet: A3.1 date: 12.26.22