
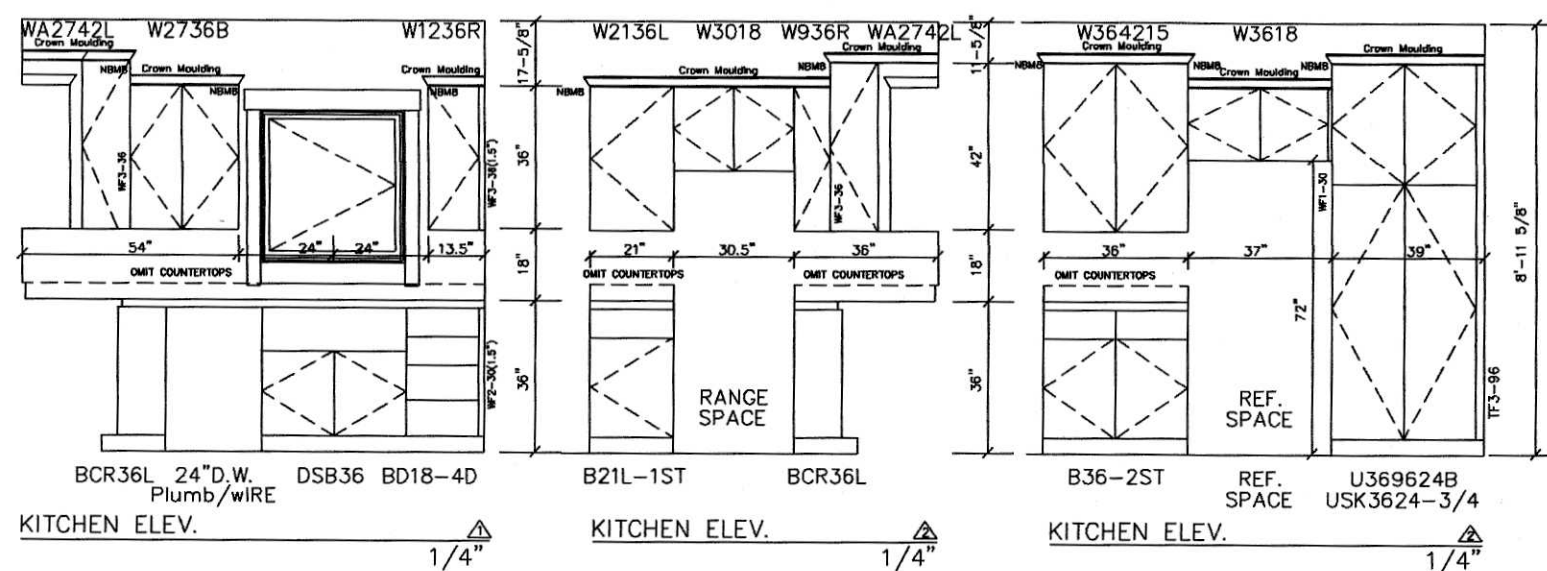
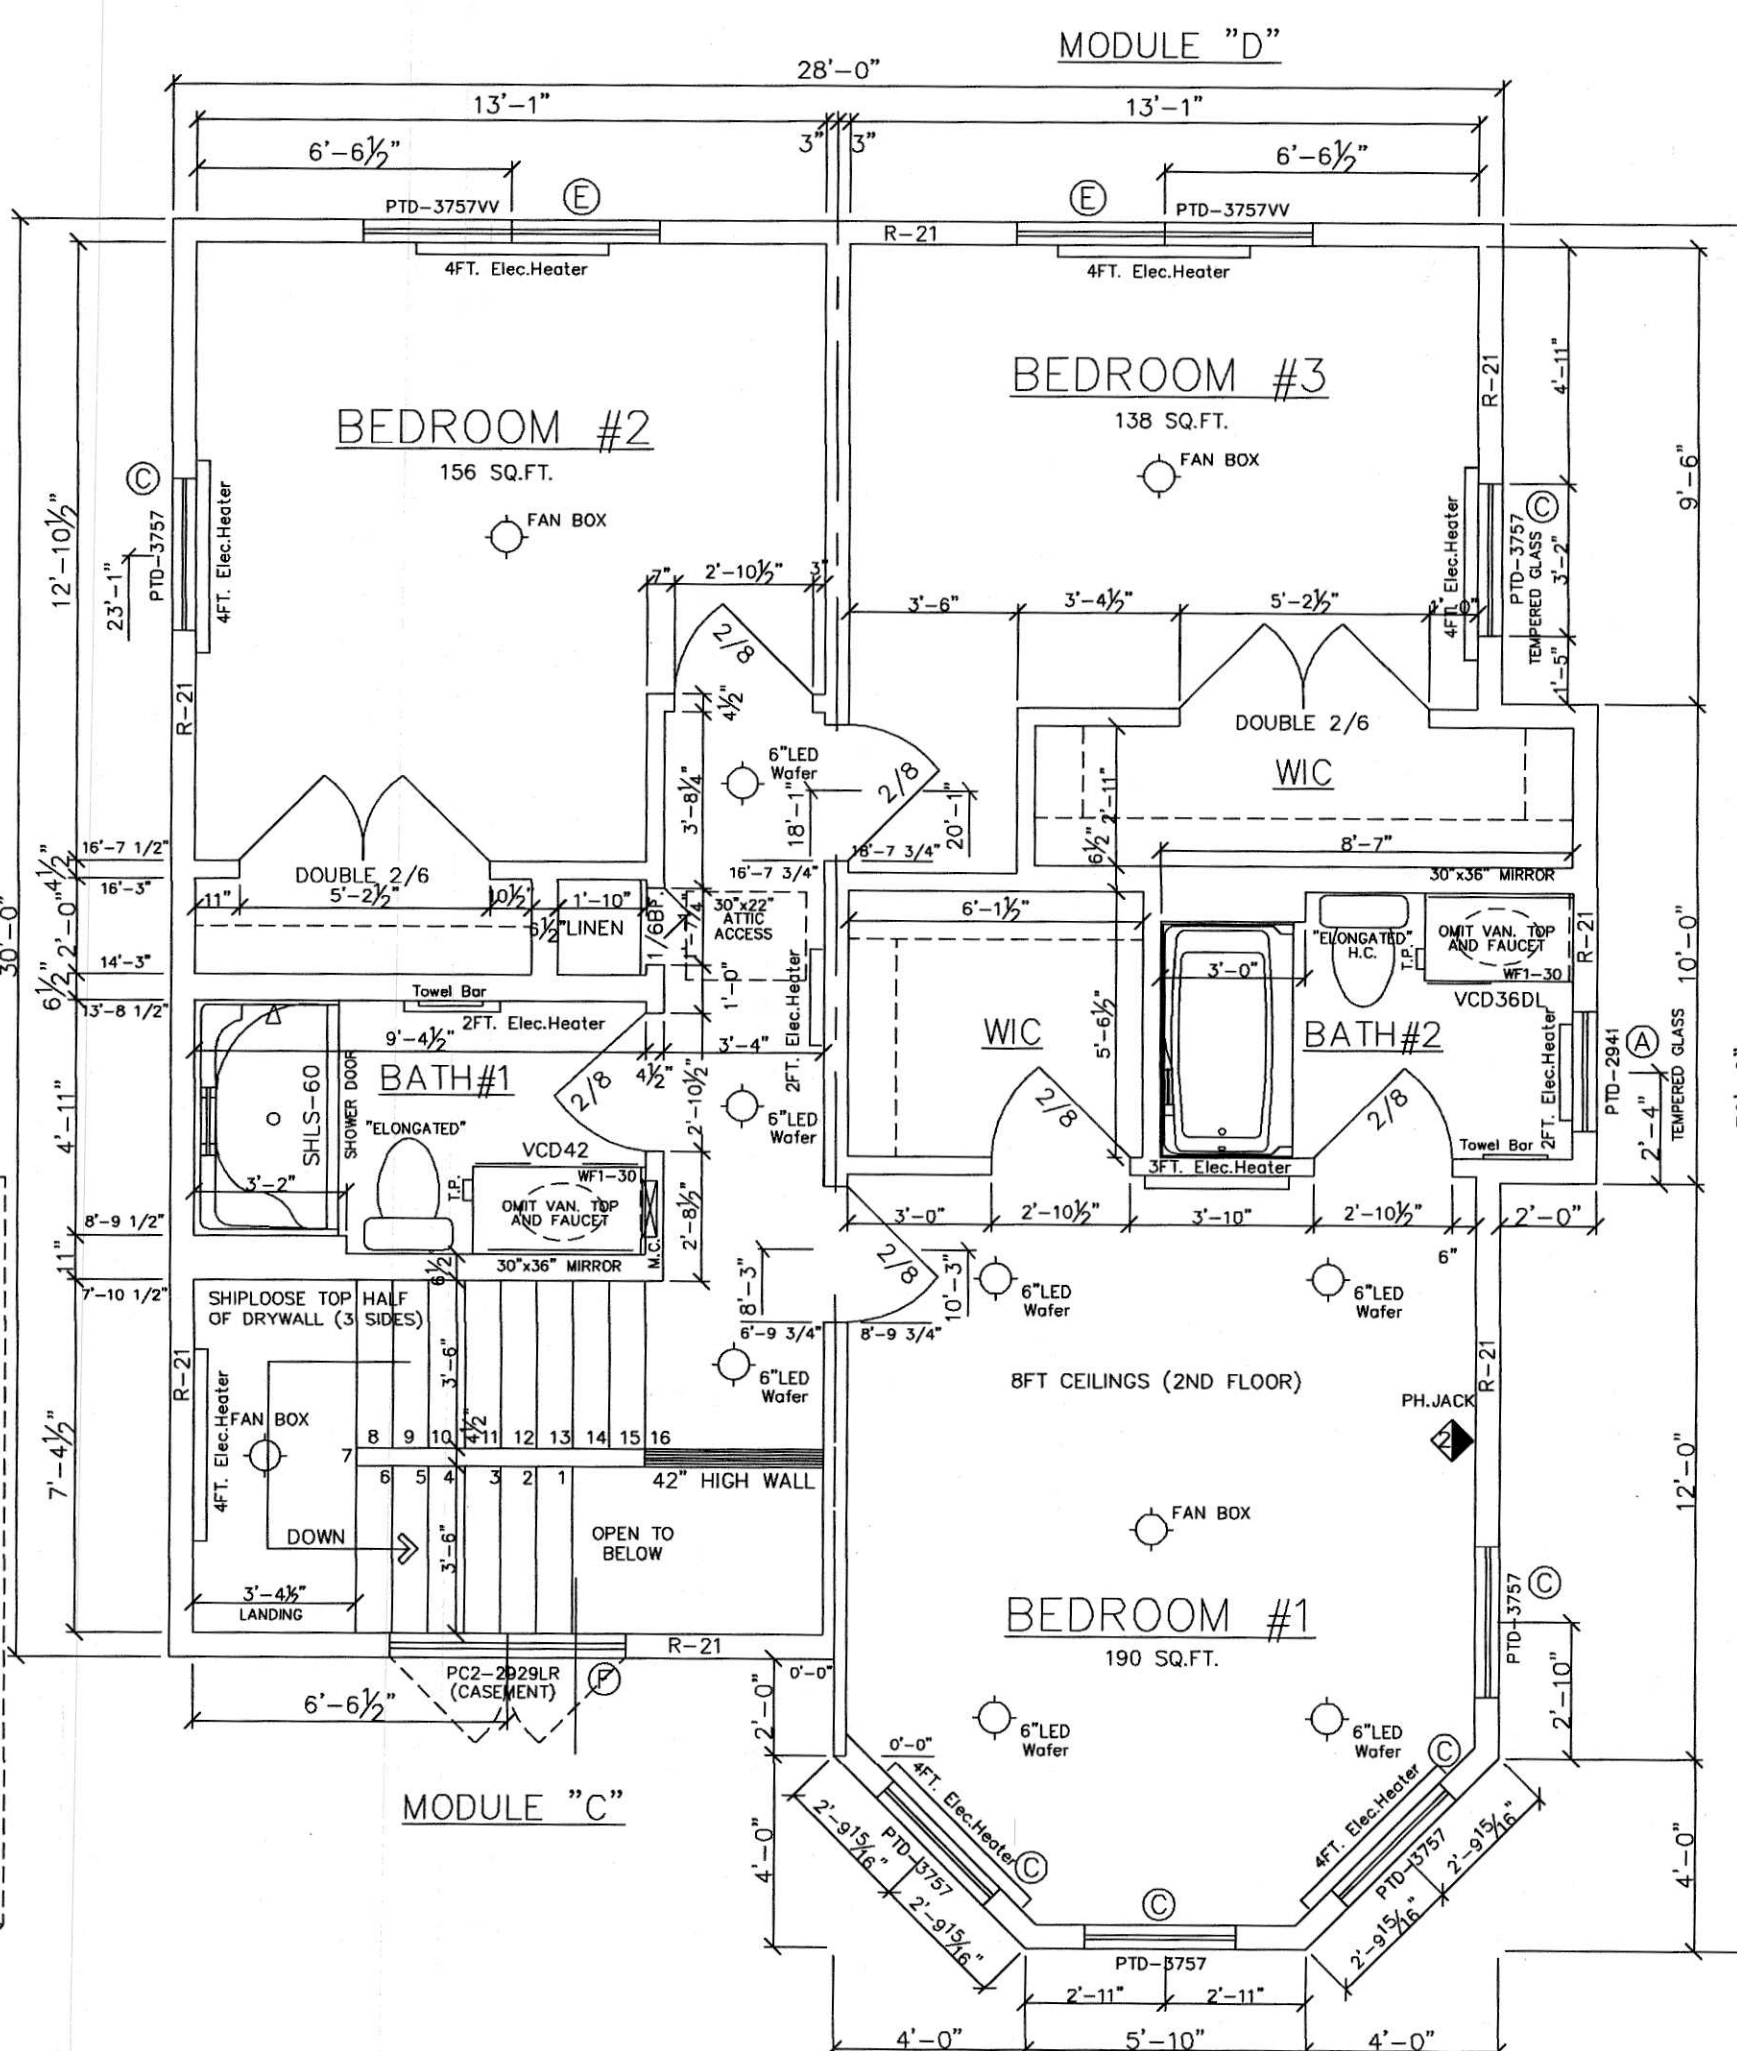


PELLA(WOOD) Omit Grilles				
(A)	PTD-2941	DH	30"x41-3/4"	BATH
(B)	PC2-3541	CSMNT	36"x41-3/4"	KITCHEN
(C)	PTD-3757	DH	38"x57-3/4"	EGRESS (5.9)
(D)	PTD-3765	DH	38"x65-3/4"	EGRESS (6.9)
(E)	PTD-3757VV	DH	75"x57-3/4"	EGRESS (5.9x2)
(F)	PC2-2929LR	CSMNT	59"x29-3/4"	STAIRS

ALL WINDOWS AT STD. HEADER HT.(82" AFF)

DRN RMN
DATE 9/10/08
REV 11/23/22 RMN
REV 11/23/22 RMN

GENERAL HOUSING
CORPORATION
4650 E. WILDER RD.
BAY CITY, MICHIGAN 48706

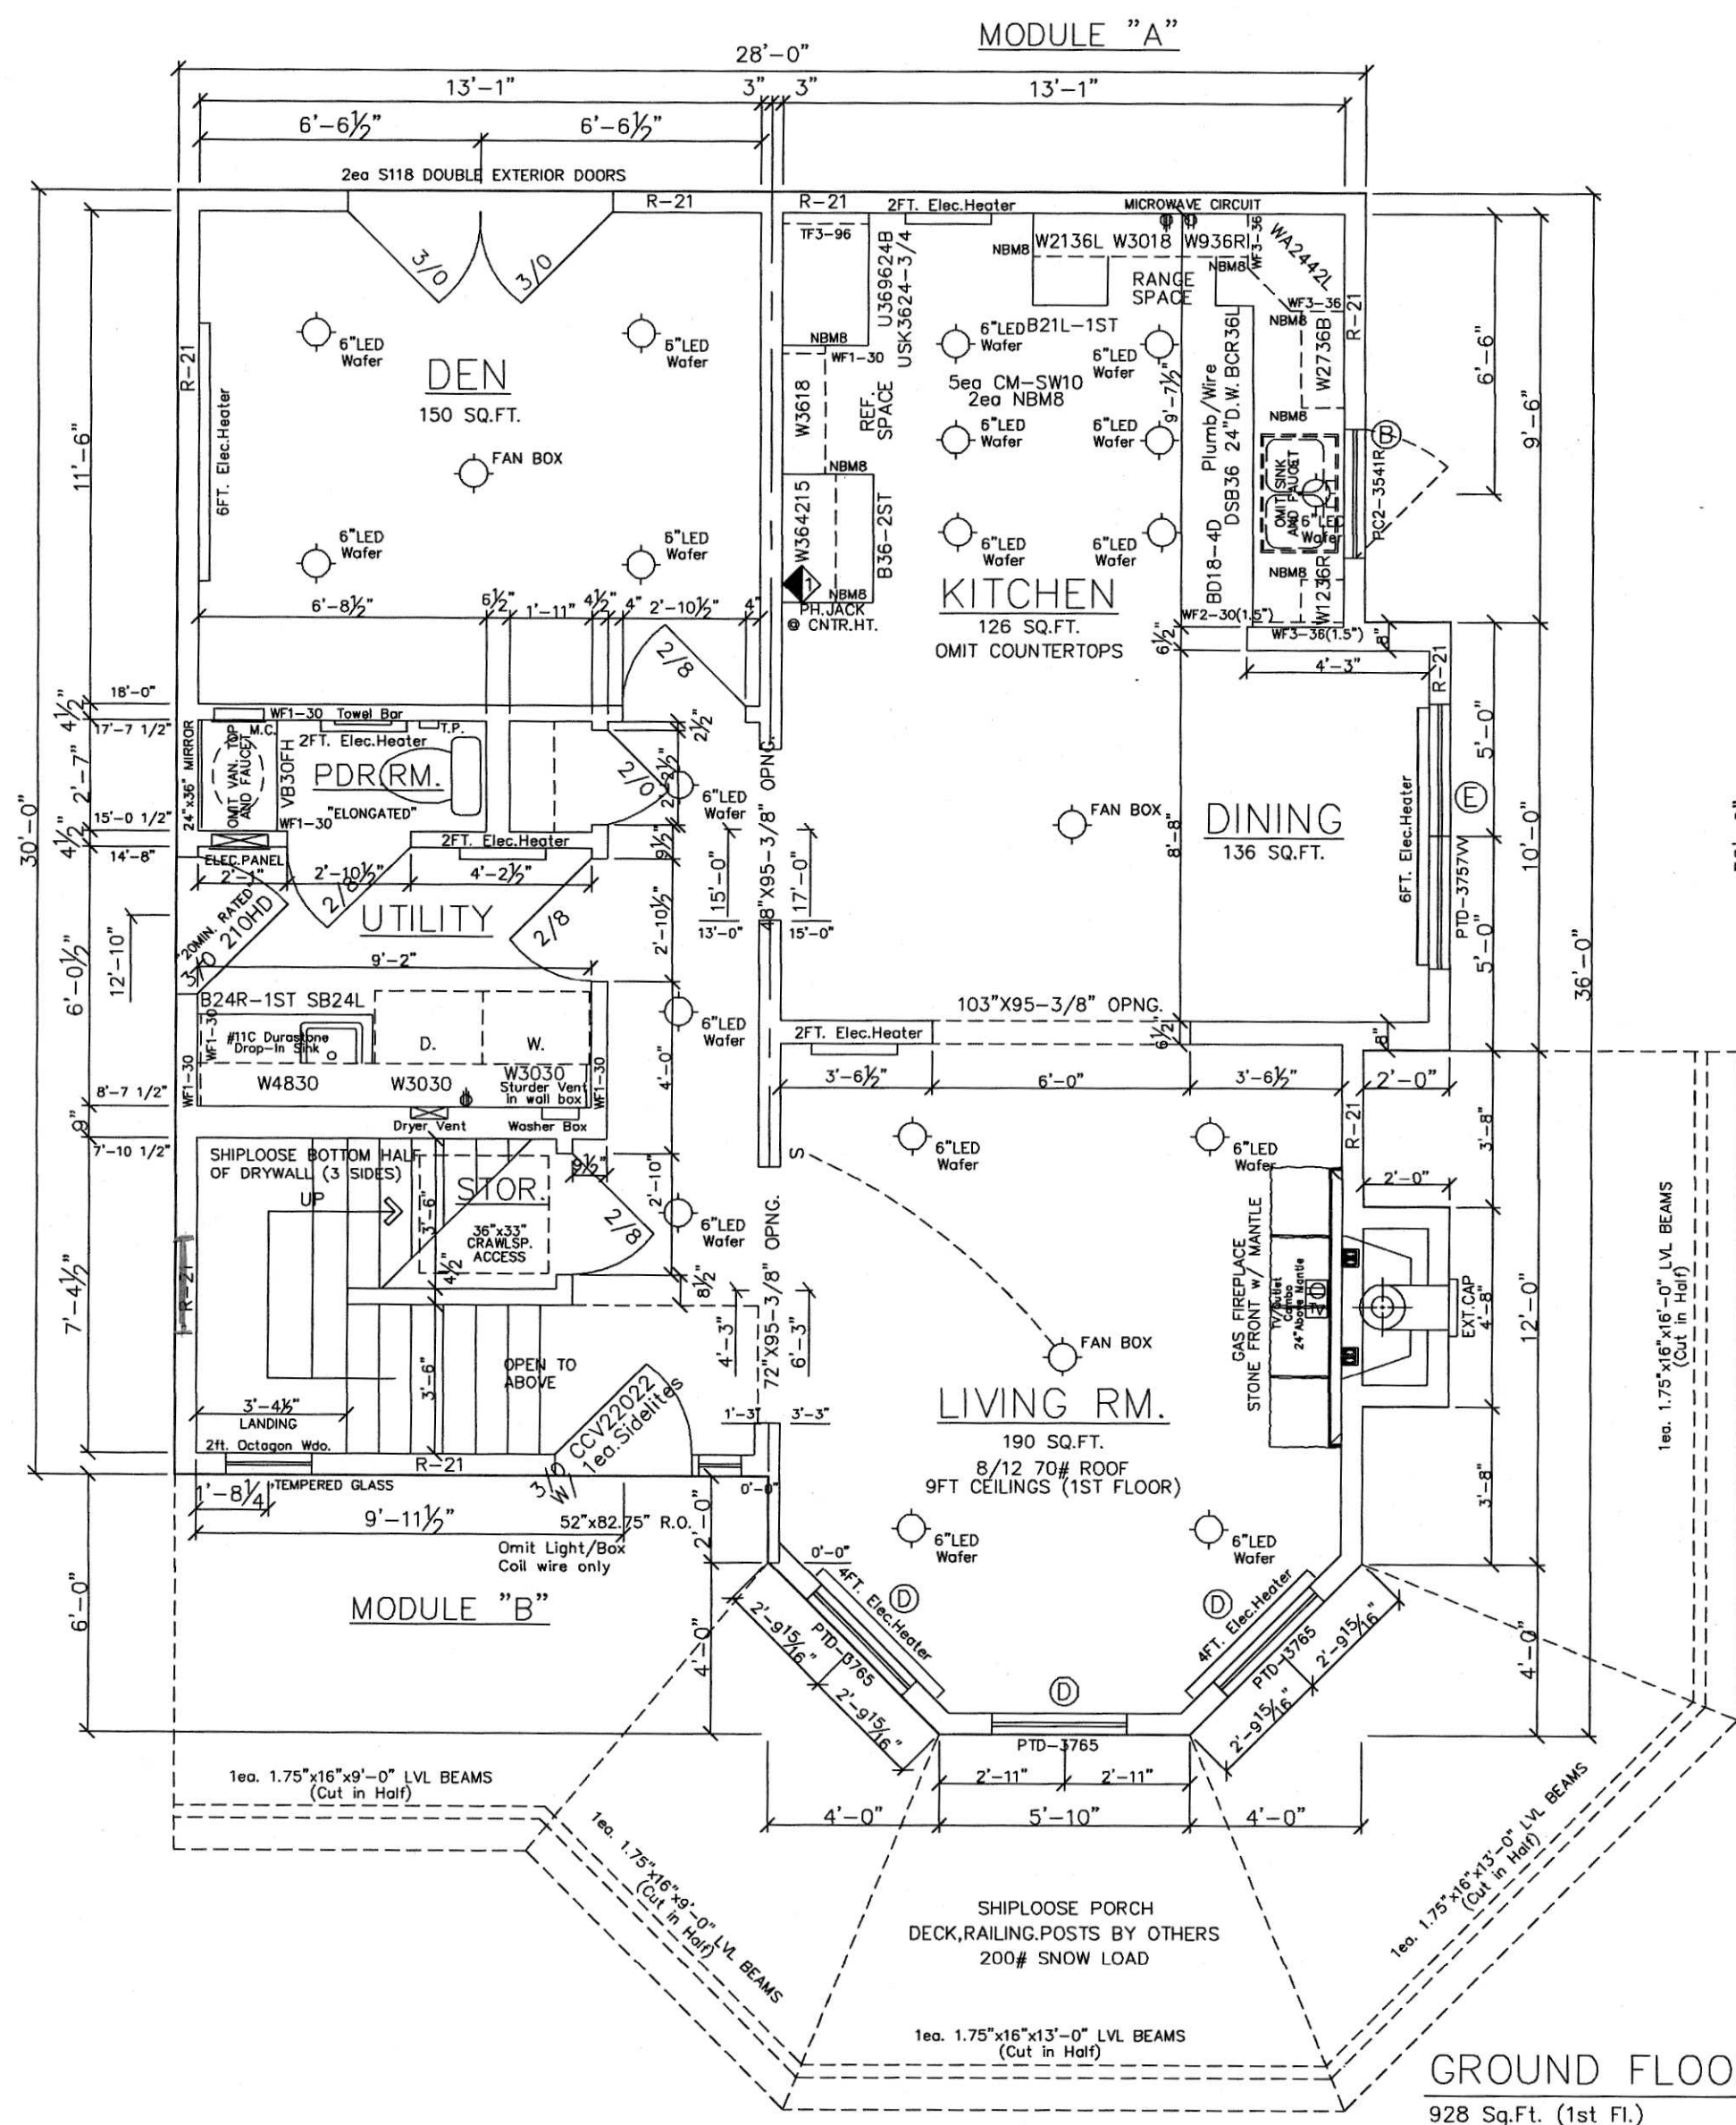

SECOND FLOOR PLAN (CRAWLSPACE)
928 Sq.Ft. (2nd. Fl.) 1856 Sq.Ft. TOTAL

BAYVIEW.....16024
SCALE: 1/2" = 1'-0" 1/4"


GROUND FLOOR PLAN (CRAWLSPACE)
928 Sq.Ft. (1st. Fl.) 1856 Sq.Ft. TOTAL

BAYVIEW.....16024
SCALE: 1/2" = 1'-0" 1/4"

16024F-ARMSTRONG-HAMMOND
COPYRIGHT 2014 GENERAL HOUSING CORP.

TITLE
BAYVIEW.....16024
Crawlspace, End Kitchen, R.H.
FLOOR PLAN.....1/4"

MODEL
16024F
SHEET
A-1 of 3

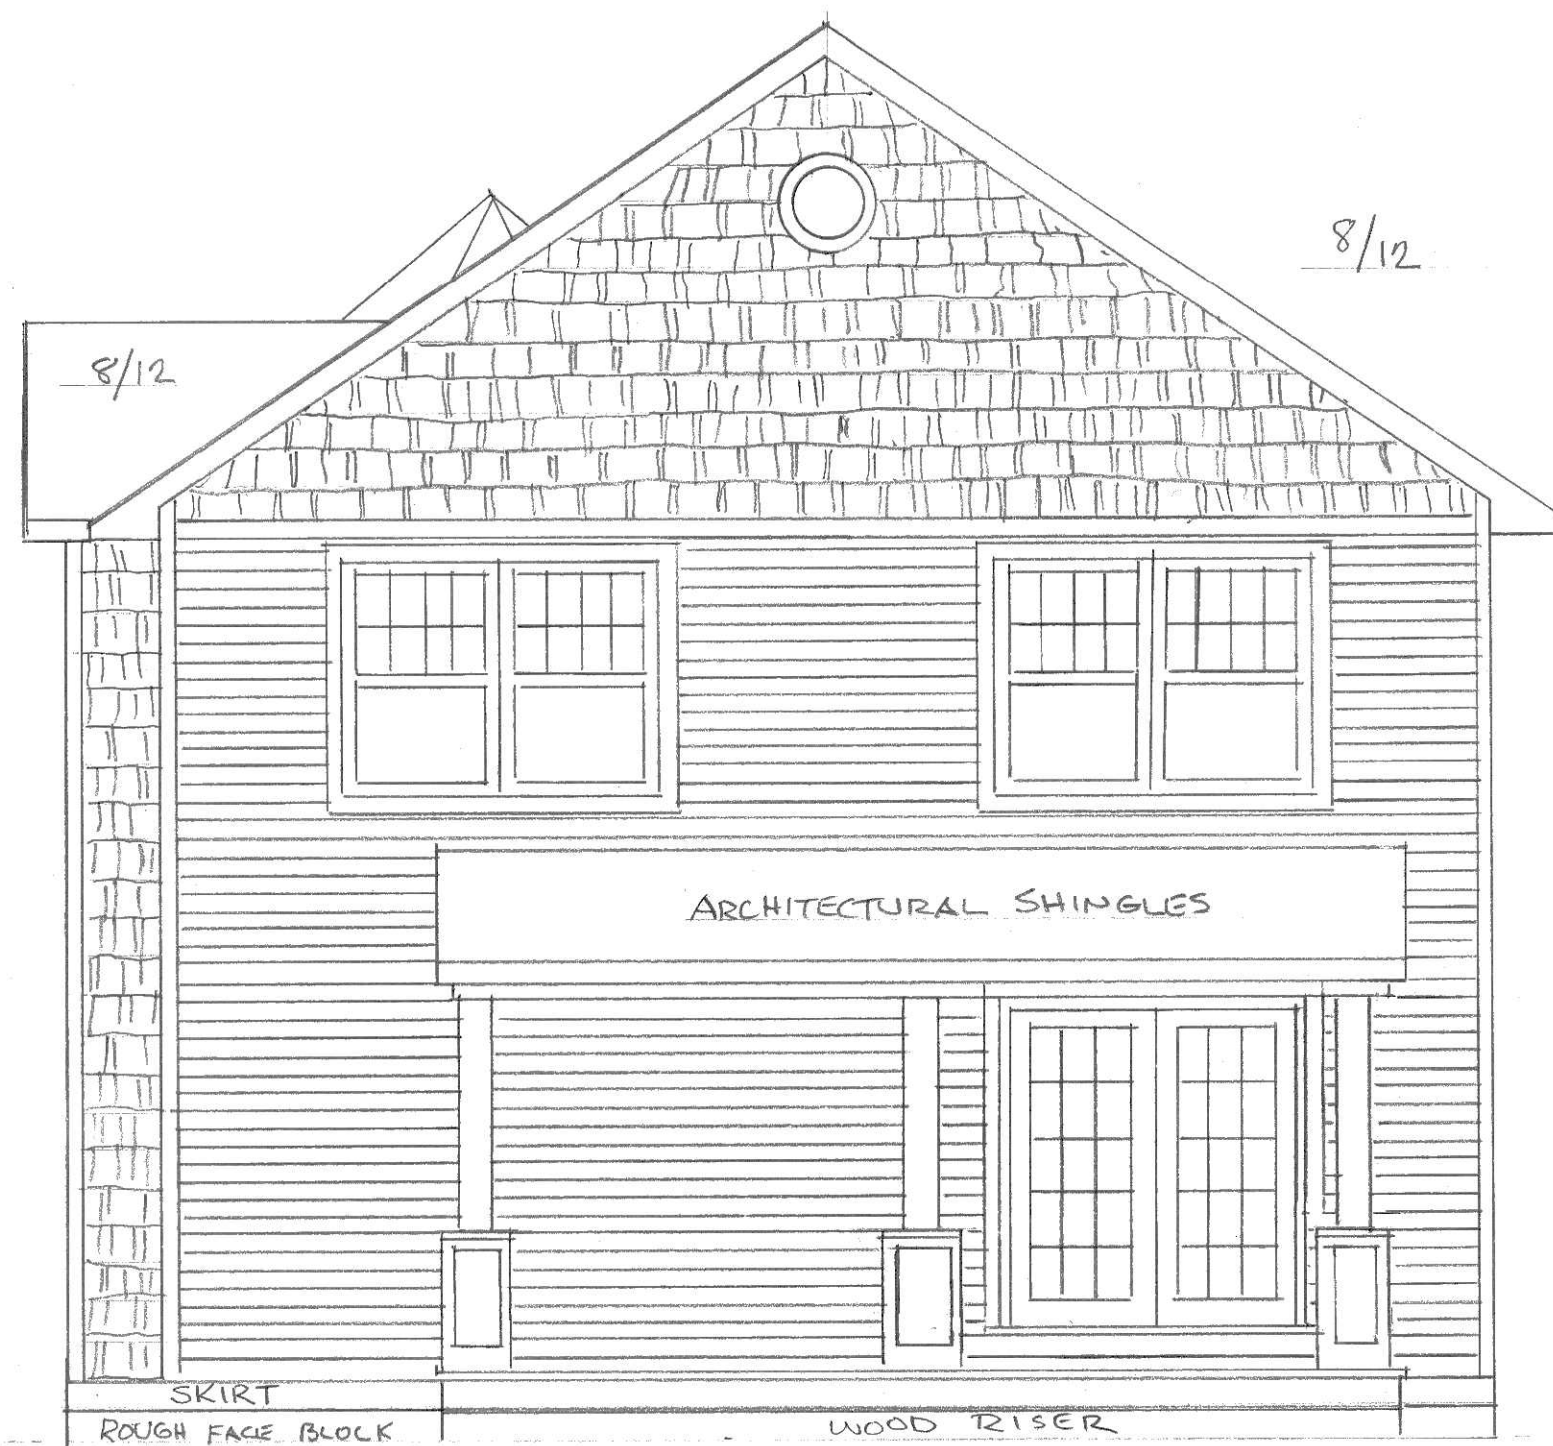

HAMMONS HOME		
SCALE: 1/4"=1'-0"	APPROVED BY:	DRAWN BY SR
DATE: 5/21/23		REVISED
STONECLIFFE MANOR I LOT 14		
UP NORTH CONSTRUCTION		DRAWING NUMBER



FRONT ELEVATION



LEFT ELEVATION

COLOR SCHEDULE

CEDAR SIDING -	BENJAMIN MOORE HALE NAVY
CEDAR TRIM	BENJAMIN MOORE WHITE
ROOF SHINGLES -	CERTAINTED ARCHITECTURAL PRO MOIRE BLACK
WINDOWS -	BLACK PELLA WITH WHITE TRIM SURROUNDING
PORCH RAILINGS - COLUMNS - SPINDLES	BENJAMIN MOORE WHITE

HAMMONS HOME

SCALE: 1/4" = 1'-0"
DATE: 5/21/23

APPROVED BY:

DRAWN BY: SR
REVISED:

STONECLIFFE MANOR I LOT 14

UP NORTH CONSTRUCTION

DRAWING NUMBER