

INDEX OF SHEETS

CIVIL PLANS

SHEET NO. C1	TITLE SHEET
SHEET NO. C2	GENERAL NOTES, LEGEND AND QUANTITIES
SHEET NO. C3	TYPICAL SECTIONS AND DETAILS
SHEET NO. C4	DEMOLITION PLAN
SHEET NO. C5	CONSTRUCTION AREA SIGNS
SHEET NO. C6-C7	SUPERELEVATION DIAGRAM
SHEET NO. C8-C11	ROADWAY PLAN AND PROFILES
SHEET NO. C12-C13	SIGNING AND STRIPING
SHEET NO. C14-C15	RETAINING WALL CROSS SECTIONS
SHEET NO. C16-C17	RETAINING WALL PLANS
SHEET NO. C18	DRIVEWAY DETAIL SHEET


BRIDGE PLANS

SHEET NO. S1	GENERAL PLAN
SHEET NO. S2	DECK CONTOURS
SHEET NO. S3	FOUNDATION PLAN
SHEET NO. S4	ABUTMENT 1 LAYOUT
SHEET NO. S5	ABUTMENT 4 LAYOUT
SHEET NO. S6	ABUTMENT DETAILS NO. 1
SHEET NO. S7	ABUTMENT DETAILS NO. 2
SHEET NO. S8	ABUTMENT DETAILS NO. 3
SHEET NO. S9	PIER DETAILS NO. 1
SHEET NO. S10	PIER DETAILS NO. 2
SHEET NO. S11	PIER DETAILS NO. 3
SHEET NO. S12	TYPICAL SECTION
SHEET NO. S13	GIRDER LAYOUT
SHEET NO. S14	GIRDER REINFORCEMENT
SHEET NO. S15	GIRDER DETAILS
SHEET NO. S16	STRIP JOINT SEAL ASSEMBLY
SHEET NO. S17	TUBULAR BICYCLE RAILING
SHEET NO. S18	LOG OF TEST BORINGS

COUNTY OF MADERA PUBLIC WORKS

PROJECT PLANS FOR REPLACEMENT OF BRIDGE ON COUNTY ROAD 200 AT FINE GOLD CREEK

To be supplemented by the State of California Department of Transportation
2018 Standard Plans and Standard Specifications
NEW BRIDGE NUMBER: 41C0217
PREVIOUS BRIDGE NUMBER: 41C0001
FUNDING: MEASURE 'T'

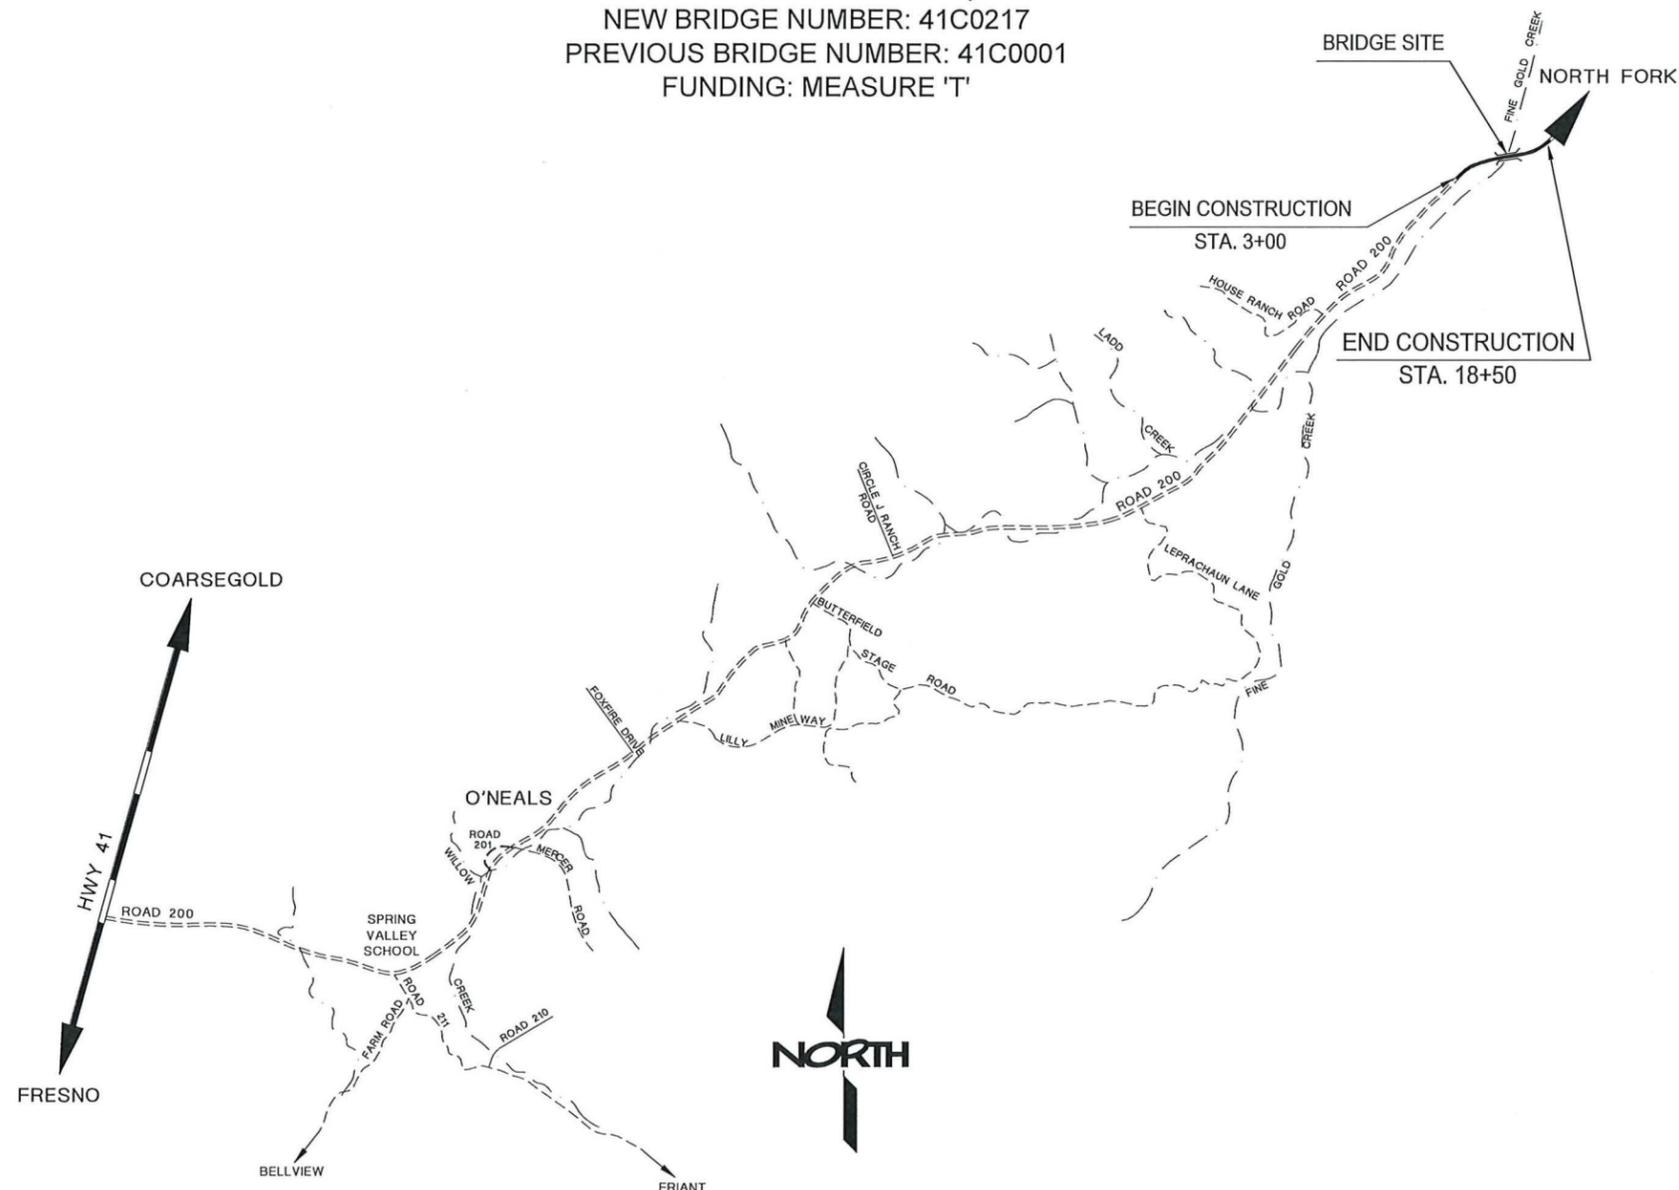

BOUNDARY NOTES

1. BASIS OF BEARINGS: AERIAL TARGETS 10007-10009, PK NAILS IN PAVEMENT, N 29°53'00" E.
2. BENCHMARK AERIAL TARGET 10009, 1274.65'.



CONTRACTOR SHALL VERIFY ACTUAL DEPTH AND LOCATION OF ALL EXISTING UTILITIES PRIOR TO CONSTRUCTION. CALL "UNDERGROUND SERVICE ALERT" (U.S.A.) (TOLL FREE 800-642-2444) PRIOR TO TRENCHING, GRADING, EXCAVATION, DRILLING, PIPE PUSHING, PLANTING TREES, DIGGING POST HOLES FOR FENCES, ETC., (U.S.A.) WILL SUPPLY INFORMATION OR LOCATE AND MARK ANY UNDERGROUND FACILITIES.

THE CONTRACTOR SHALL POSSESS THE CLASS (OR CLASSES) OF LICENSE AS SPECIFIED IN THE "NOTICE TO CONTRACTORS" CONTAINED IN THE SPECIAL PROVISIONS

RESOURCE LIST

<p>PG & E BRIEN CARLSON 2871 AIRPORT DRIVE MADERA, CA. 93637 (559) 675-2217</p>	<p>SIERRA TELEPHONE JERRY WEDDLE 40033 Sierra Way OAKHURST, CA. 93644 (559) 642-1660</p>
<p>Ponderosa Telephone Company Bill Brown P.O. Box 21 O'Neals, CA 93645 (559) 868-6334</p>	

N|V|5
BEYOND ENGINEERING

2109 WEST BULLARD AVENUE, SUITE 145
559.661.5220 TEL 559.492.3457 FAX
FRESNO, CA 93711
WWW.NV5.COM

MADERA COUNTY

Doug Wilson
DOUG WILSON
ROAD COMMISSIONER
CAPITAL IMPROVEMENT PROJECTS DIVISION

DATE: 1-26-2027

PLANS APPROVAL DATE

RR
REGISTERED CIVIL ENGINEER

REGISTERED PROFESSIONAL ENGINEER
Ronald E. Pifer
No. 53551
CIVIL
STATE OF CALIFORNIA

BID SET

PROJECT NO.	6094-3A	SHEET
CONTRACT NO.		OF
		36