




<b>STIMPert ENTERPRISES</b>		SLEEPY EYE, MN.	
SCALE	1/4" = 1'-0"	APPROVED	DRAWN BY: SAC
DATE	3/17/22	REVISION	
<b>Miguel Garcia</b>		REVISION	
Rembler		DRAWING NUMBER	
		TBD	

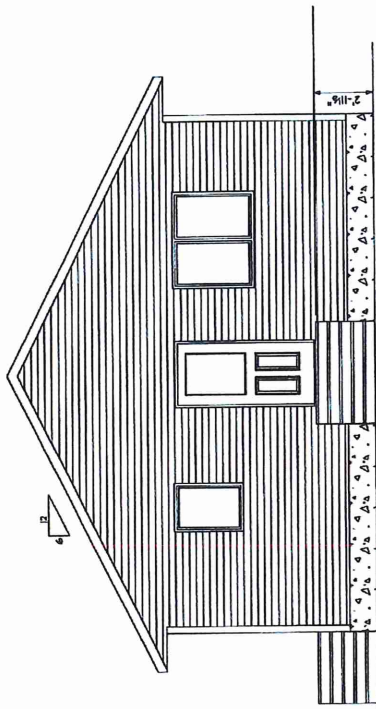


**FRONT ELEVATION**

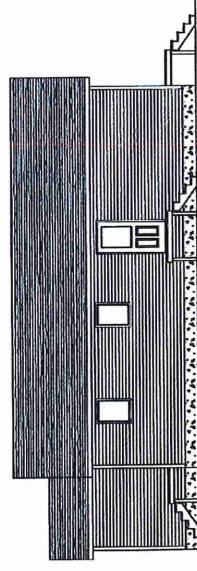

**LEFT ELEVATION**

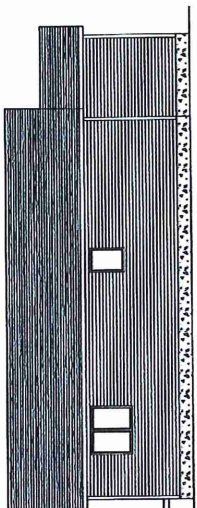

**RIGHT ELEVATION**

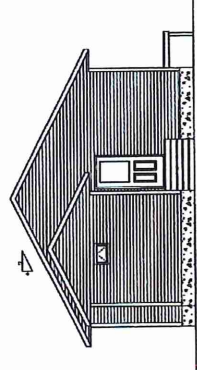

**REAR ELEVATION**

<b>STIMPert ENTERPRISES</b>		SLEEPY EYE, MN.	
SCALE	DATE	APPROVED	DRAWN BY
1/4" = 1'-0"	8/22/22		SPC
			REVISED
		<b>Mynor Garcia</b>	
		Rembler	
		DRAWING NUMBER	
		TBD	



27-600039-0

27-600041-0

27-600042-0

27-600039-0

27-600040-0

909 W MAIN ST

907 W MAIN ST

905 W MAIN ST

903 W MAIN ST