


State Of Minnesota City of Marshall, Minnesota Project Number PK01

Construction Plans for Independence Park Trail Replacement

Independence Park Trail Reconstruction

SECTION 10 T111N, R41W

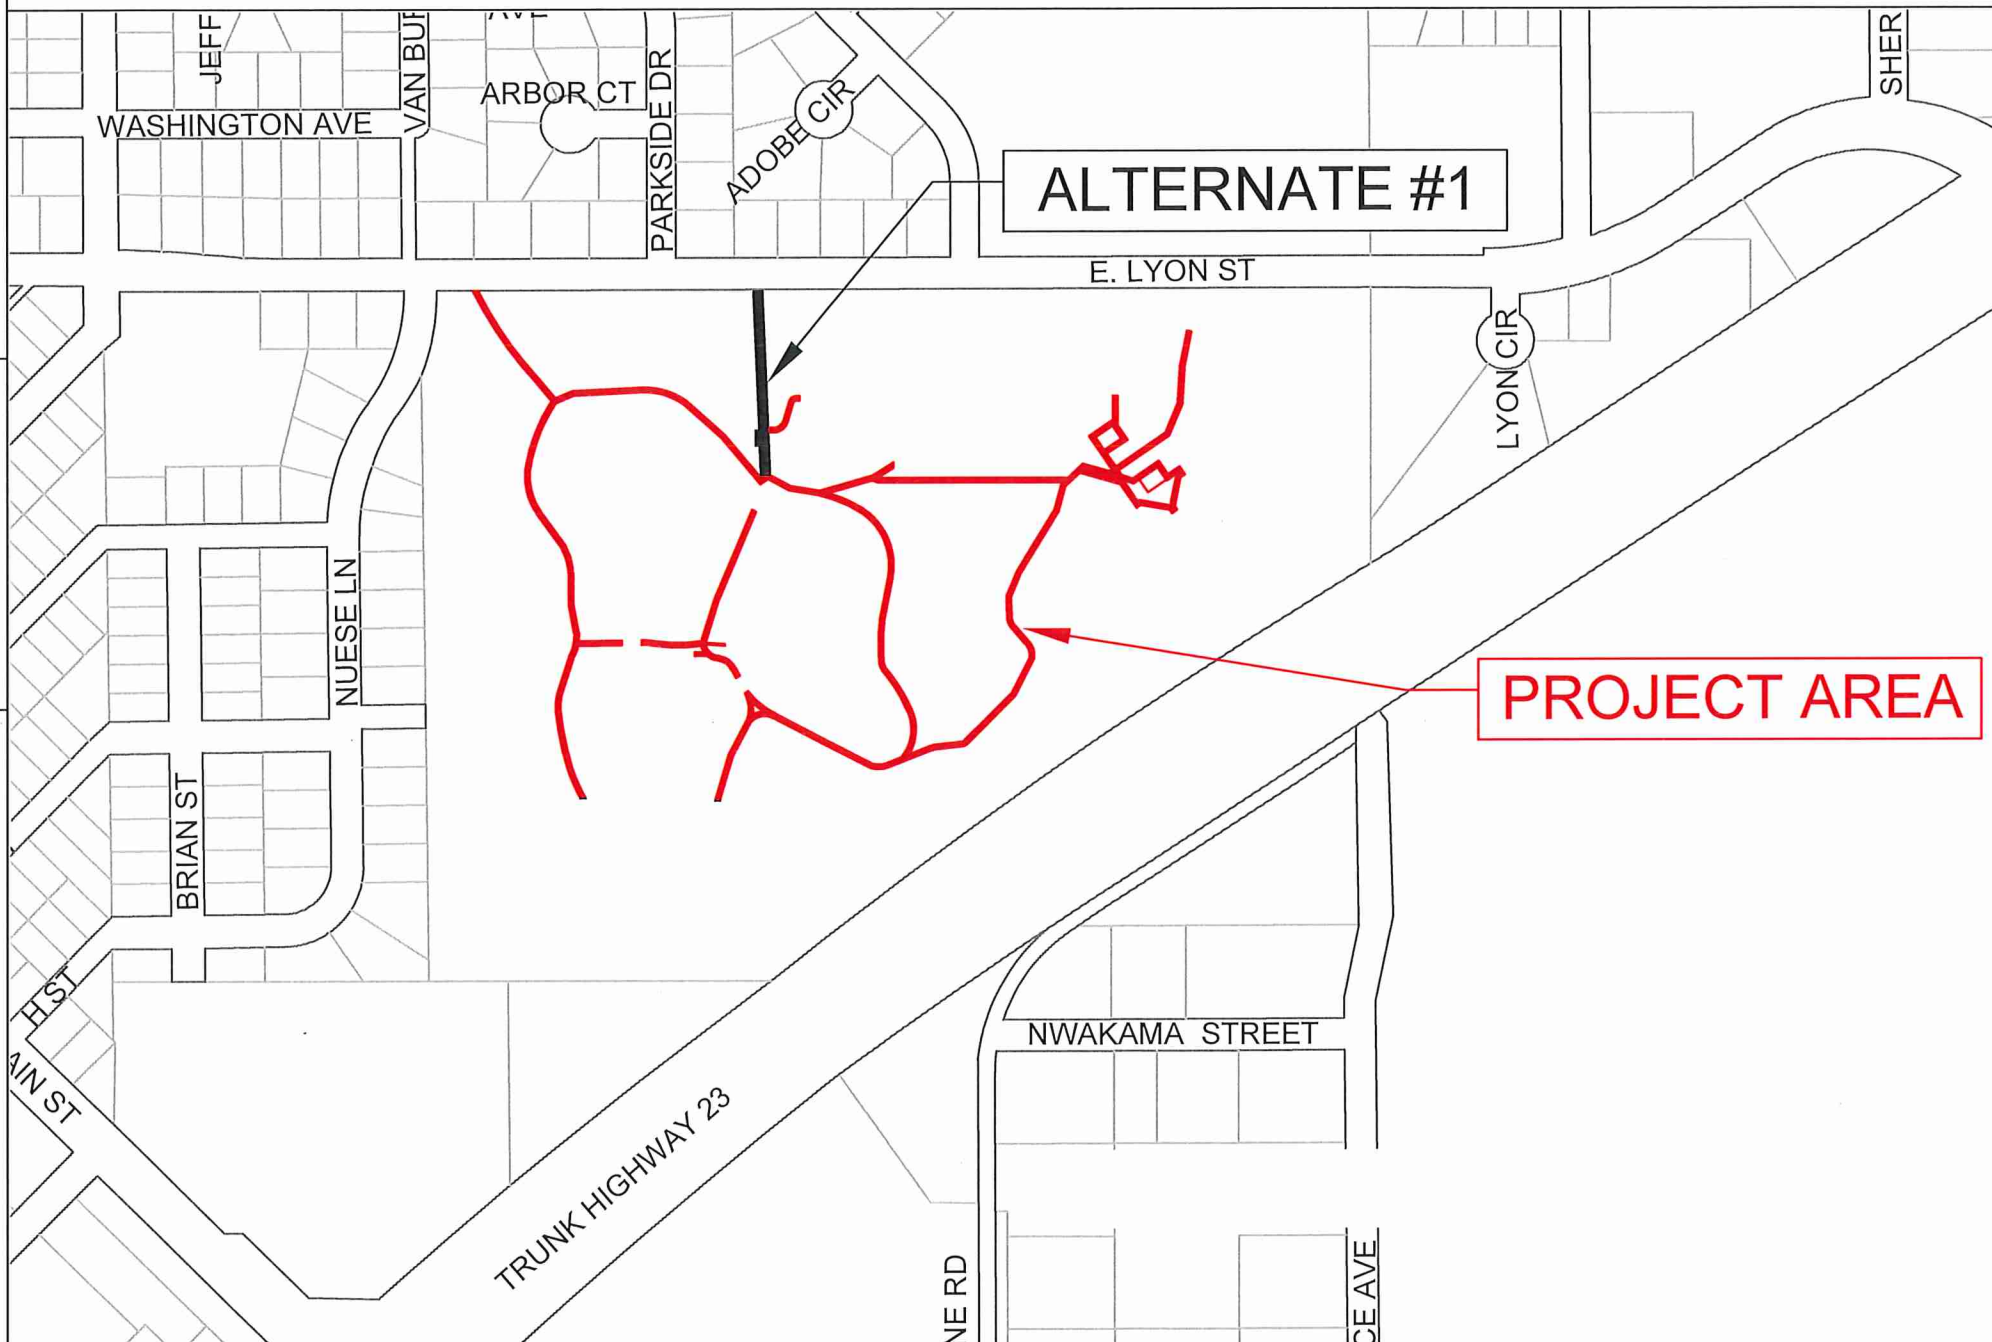

LEGEND

ALIGNMENT STATIONS	_____
EXISTING GAS LINE	_____
EXISTING COMMUNICATION LINE	_____
EXISTING FIBER LINE	— FIB — FIB —
EXISTING UNDERGROUND POWER	_____
EXISTING STREET LIGHT	⊕
EXISTING CATCH BASIN	□
EXISTING STORM MANHOLE	⊙
EXISTING SANITARY MANHOLE	⊙
EXISTING HYDRANT	⊕
EXISTING WATER VALVE	⊕
NEW CATCH BASIN	□
NEW HYDRANT	⊕
NEW WATER VALVE	⊕
NEW SANITARY MANHOLE	⊙
NEW STORM MANHOLE	⊙
BENCHMARK TOP NUT HYDRANT	⊕

SPECIFICATION REFERENCE

THE 2018 EDITION OF THE MINNESOTA DEPARTMENT OF TRANSPORTATION "STANDARD SPECIFICATIONS FOR CONSTRUCTION" SHALL GOVERN.

ALL TRAFFIC CONTROL DEVICES SHALL CONFORM TO THE LATEST EDITION OF THE MINNESOTA MANUAL ON UNIFORM TRAFFIC CONTROL DEVICES, INCLUDING THE LATEST FIELD MANUAL FOR TEMPORARY TRAFFIC CONTROL ZONE LAYOUTS.

THE CITY OF MARSHALL STANDARD SPECIFICATIONS AND SPECIAL PROVISIONS.

PROJECT LENGTH

GROSS LENGTH MAIN TRAIL	3504	FEET	0.66	MILES
GROSS LENGTH EAST POND	659	FEET	0.13	MILES
GROSS LENGTH ISLAND	662	FEET	0.13	MILES
GROSS LENGTH BALL FIELD	1173	FEET	0.22	MILES
EXCEPTIONS	0	FEET	0	MILES
NET LENGTH	5998	FEET	1.14	MILES

DESIGN DATA

DESIGN SPEED 30 MPH
STOPPING SIGHT DISTANCE BASED ON 3.5' HEIGHT OF EYE
0.5' HEIGHT OF OBJECT

SCALES

PLAN	1"=50'
PROFILE	1"=5'
INDEX MAP	1"=150'
GENERAL LAYOUT	1"=50'

INDEX

SHEET NO.	DESCRIPTION
1	Title Sheet
2	Estimated Quantity/ Note Sheet
3	Typical Section Sheet
4-5	SWPPP Sheets
6	Removal & Erosion Control Sheet
7-15	Plan & Profile Sheets

I HEREBY CERTIFY THAT THIS PLAN WAS PREPARED BY ME OR UNDER MY DIRECT SUPERVISION AND THAT I AM A DULY LICENSED PROFESSIONAL ENGINEER UNDER THE LAWS OF THE STATE OF MINNESOTA.

APPROVED: CITY ENGINEER, MARSHALL MINNESOTA DATE: 08/05/2021
REG NO 53322

DESIGNED BY: _____	DATE: _____	REVISIONS	INIT.
DRAWN BY: G.J.S.			
APPROVED BY: _____			
SCALE: 1"=50'			



ENGINEERING DEPARTMENT
344 WEST MAIN STREET
MARSHALL, MINNESOTA
56258

INDEPENDENCE PARK TRAIL REPLACEMENT

TITLE SHEET

CITY PROJECT NO. PK01	DATE 08/05/2021
STATE AID PROJECT NO.	SHEET NO. 1 OF 15