

LEGEND

ALIGNMENT STATIONS	
EXISTING GAS LINE	
EXISTING COMMUNICATION LINE	
EXISTING FIBER LINE	
EXISTING UNDERGROUND POWER	
EXISTING STREET LIGHT	
EXISTING CATCH BASIN	
EXISTNG STORM MANHOLE	
EXISTING SANITARY MANHOLE	
EXISTING HYDRANT	
EXISTING WATER VALVE	
NEW CATCH BASIN	
NEW HYDRANT	
NEW WATER VALVE	
NEW SANITARY MANHOLE	
NEW STORM MANHOLE	
BENCHMARK TOP NUT HYDRANT	

SPECIFICATION REFERENCE

THE 2025 EDITION OF THE MINNESOTA DEPARTMENT OF TRANSPORTATION "STANDARD SPECIFICATIONS FOR CONSTRUCTION" SHALL GOVERN

ALL TRAFFIC CONTROL DEVICES SHALL CONFORM AND BE PLACED IN ACCORDANCE TO THE "MINNESOTA MANUAL ON UNIFORM TRAFFIC CONTROL DEVICES" (MN MUTCD) AND PART VI, "FIELD MANUAL FOR TEMPORARY TRAFFIC CONTROL ZONE LAYOUTS".

THE CITY OF MARSHALL STANDARD SPECIFICATIONS AND SPECIAL PROVISIONS.

PROJECT LENGTH

LYON STREET TRAIL	4964	FEET	0.940	MILES
GROSS LENGTH	4964	FEET	0.940	MILES
EXCEPTIONS	0	FEET	0.000	MILES
NET LENGTH	4964	FEET	0.940	MILES

DESIGN DATA

DESIGN SPEED 20 MPH

STOPPING SIGHT DISTANCE BASED ON
4.5' HEIGHT OF EYE
0.0' HEIGHT OF OBJECT


SCALES

PLAN	1"=50'
PROFILE	1"=5'
INDEX MAP	1"=500'
GENERAL LAYOUT	1"=50'

Minnesota Department of Transportation
City of Marshall, Minnesota
Project Number PK-012
SP 139-090-007

Construction Plans for Grading, Concrete Trail, and ADA Improvements

LYON STREET TRAIL
FROM: THE INTERSECTION OF US-59/MN-TH68 AND C STREET
TO: THE INTERSECTION OF EAST LYON STREET AND JEWETT STREET
SECTION #9 T111N, R41W

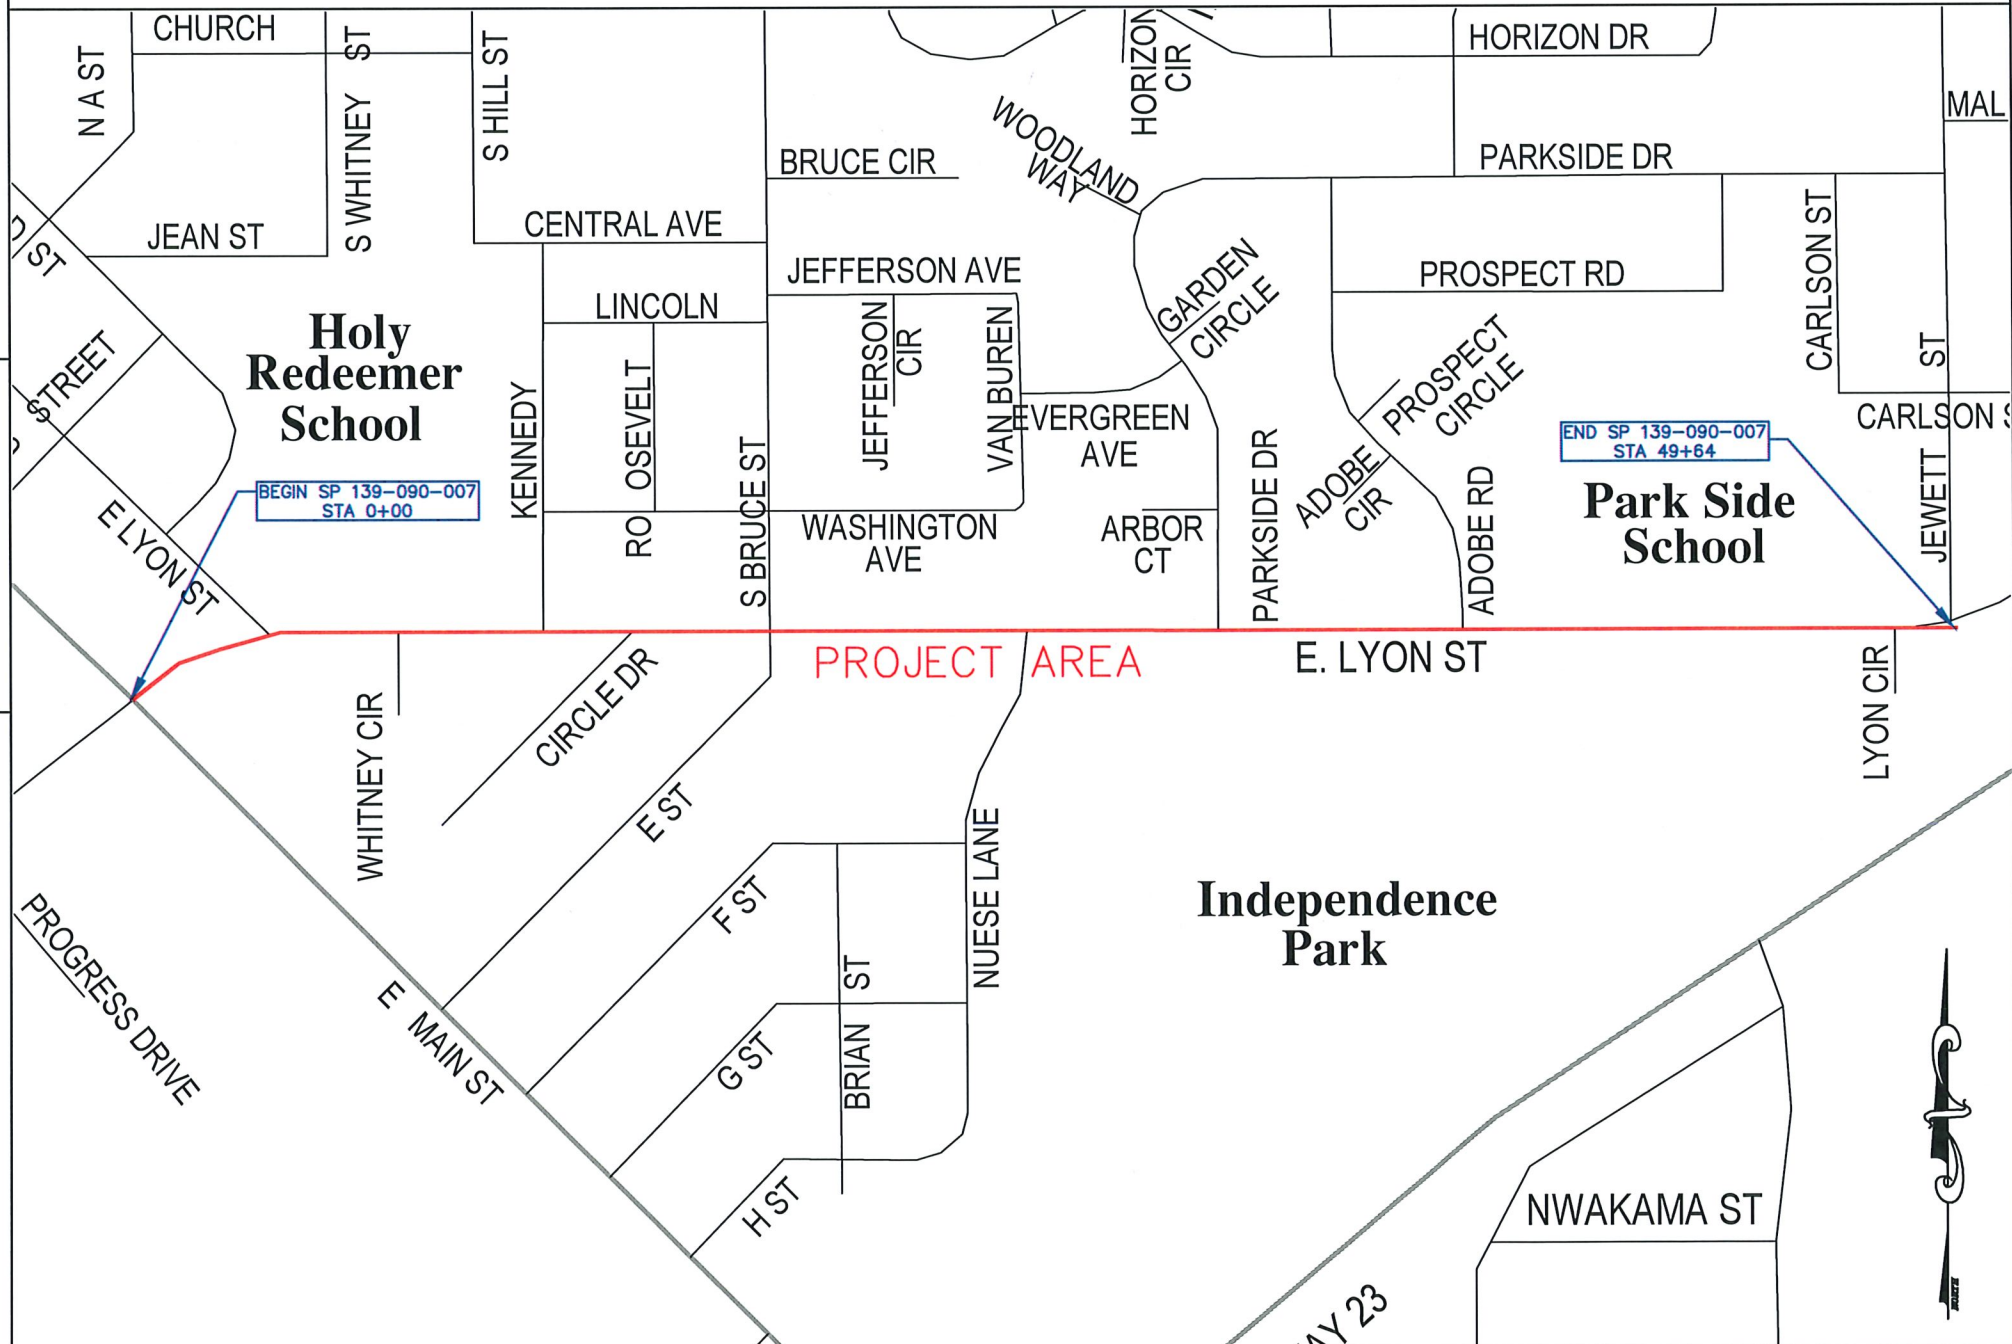

MINN PROJ NO. TA ----(---)

INDEX

SHEET NO. DESCRIPTION

1	Title Sheet
2	Estimated Quantity Sheet
3	Notes & Typical Sections Sheet
4-5	SWPPP Sheets
6-11	Pedestrian Curb Ramp Details
12-15	Driveway and Sidewalk Details
16-18	Existing Conditions and Removals
19-25	Plan and Profile Sheets
26-28	ADA Plan Sheets
29-34	Cross Section Sheets

THIS PLAN SET CONTAINS 34 SHEETS.

I HEREBY CERTIFY THAT THIS PLAN WAS PREPARED BY ME OR UNDER MY DIRECT SUPERVISION AND THAT I AM A DULY LICENSE PROFESSIONAL ENGINEER UNDER THE LAWS OF THE STATE OF MINNESOTA.

THE LISTED STANDARD PLANS AND/OR PLATES ARE INCORPORATED BY REFERENCE INTO THE PLAN SET. THE CERTIFICATION ON THIS SHEET SIGNIFIES THE ENGINEER SELECTED THE STANDARD PLANS AND PLATES AS APPROPRIATE FOR USE ON THE PROJECT.

APPROVED: DESIGN ENGINEER, MARSHALL MINNESOTA DATE 4-10-26
REG NO 53316

DESIGN ENGINEER, PRINTED NAME DATE 4-10-26

APPROVED: CITY ENGINEER, MARSHALL MINNESOTA DATE 4-13-26

DISTRICT STATE AID ENGINEER: REVIEWED FOR COMPLIANCE WITH STATE AND/OR FEDERAL AID RULES/POLICY DATE

STATE AID ENGINEER: APPROVED FOR STATE AND/OR FEDERAL AID FUNDING DATE

DESIGNED BY: JRL	DATE	REVISIONS	INIT.
DRAWN BY: JRL			
APPROVED BY: ERH			
SCALE: N/A			







ENGINEERING DEPARTMENT
344 WEST MAIN STREET
MARSHALL, MINNESOTA
56258



EAST LYON STREET TRAIL



TITLE SHEET



CITY PROJECT NO. PK-012	DATE 04/01/2026
STATE PROJECT NO. SP 139-090-007	SHEET NO. 1 OF 34

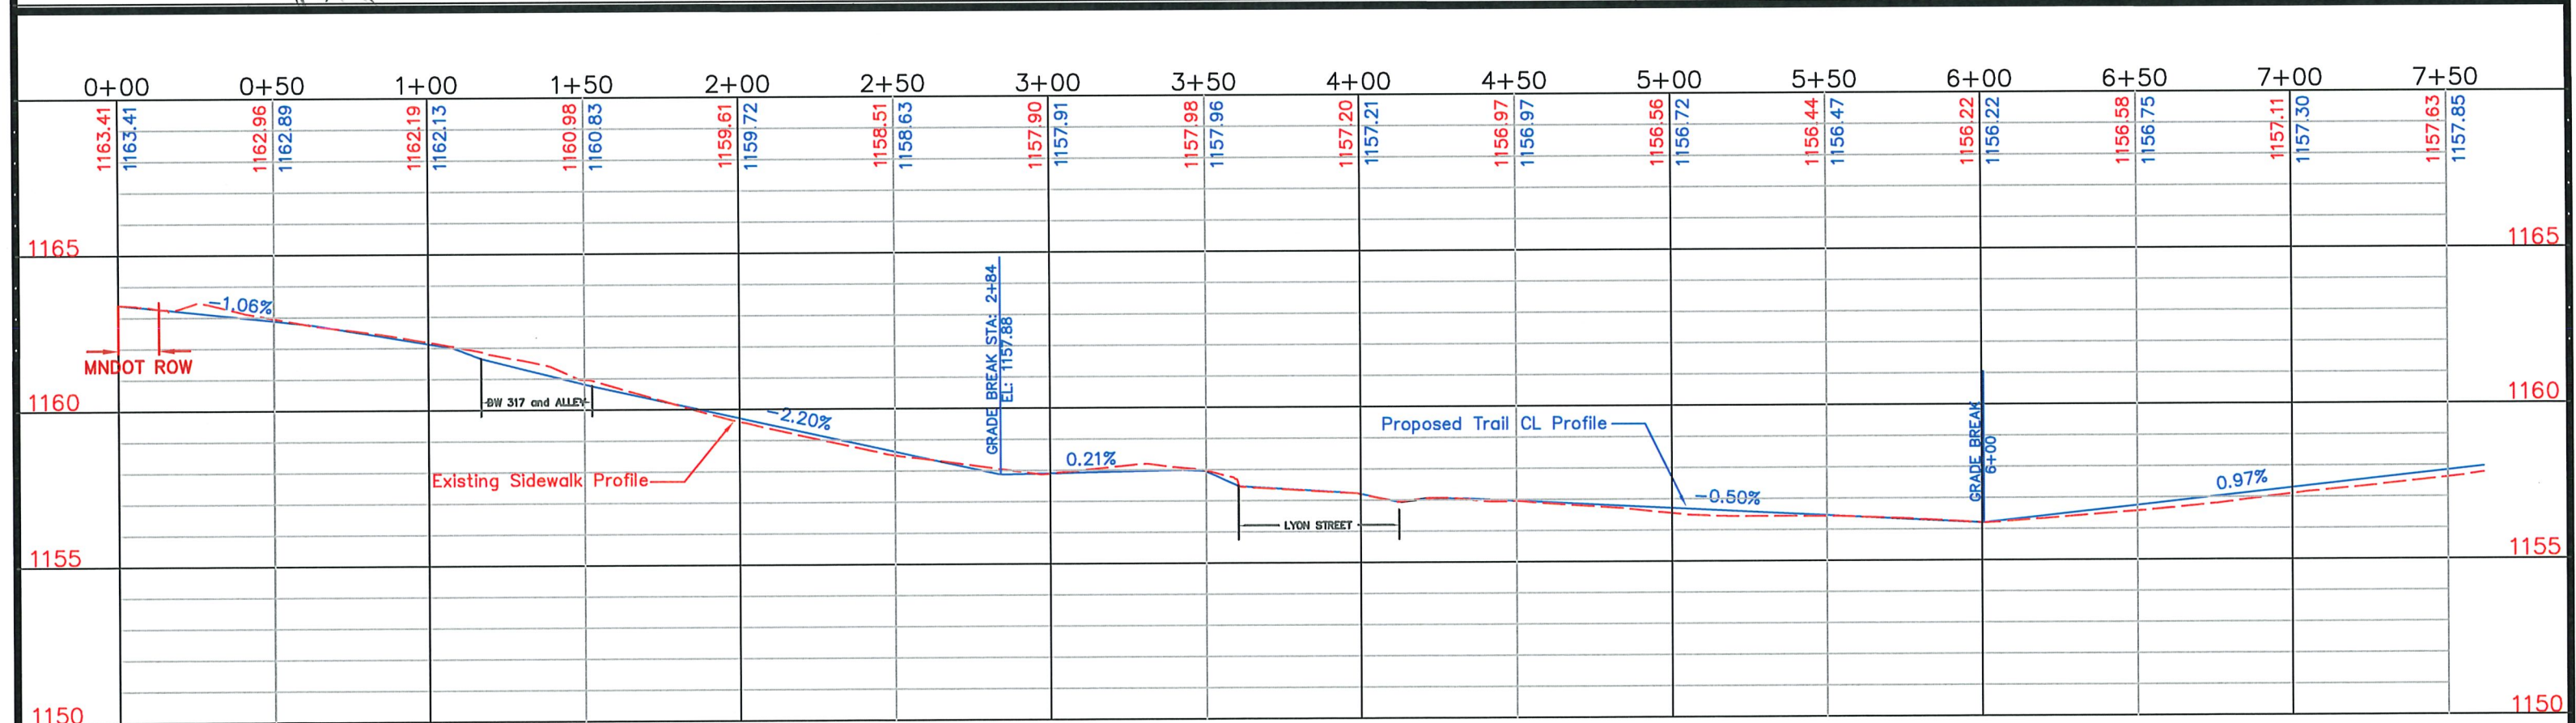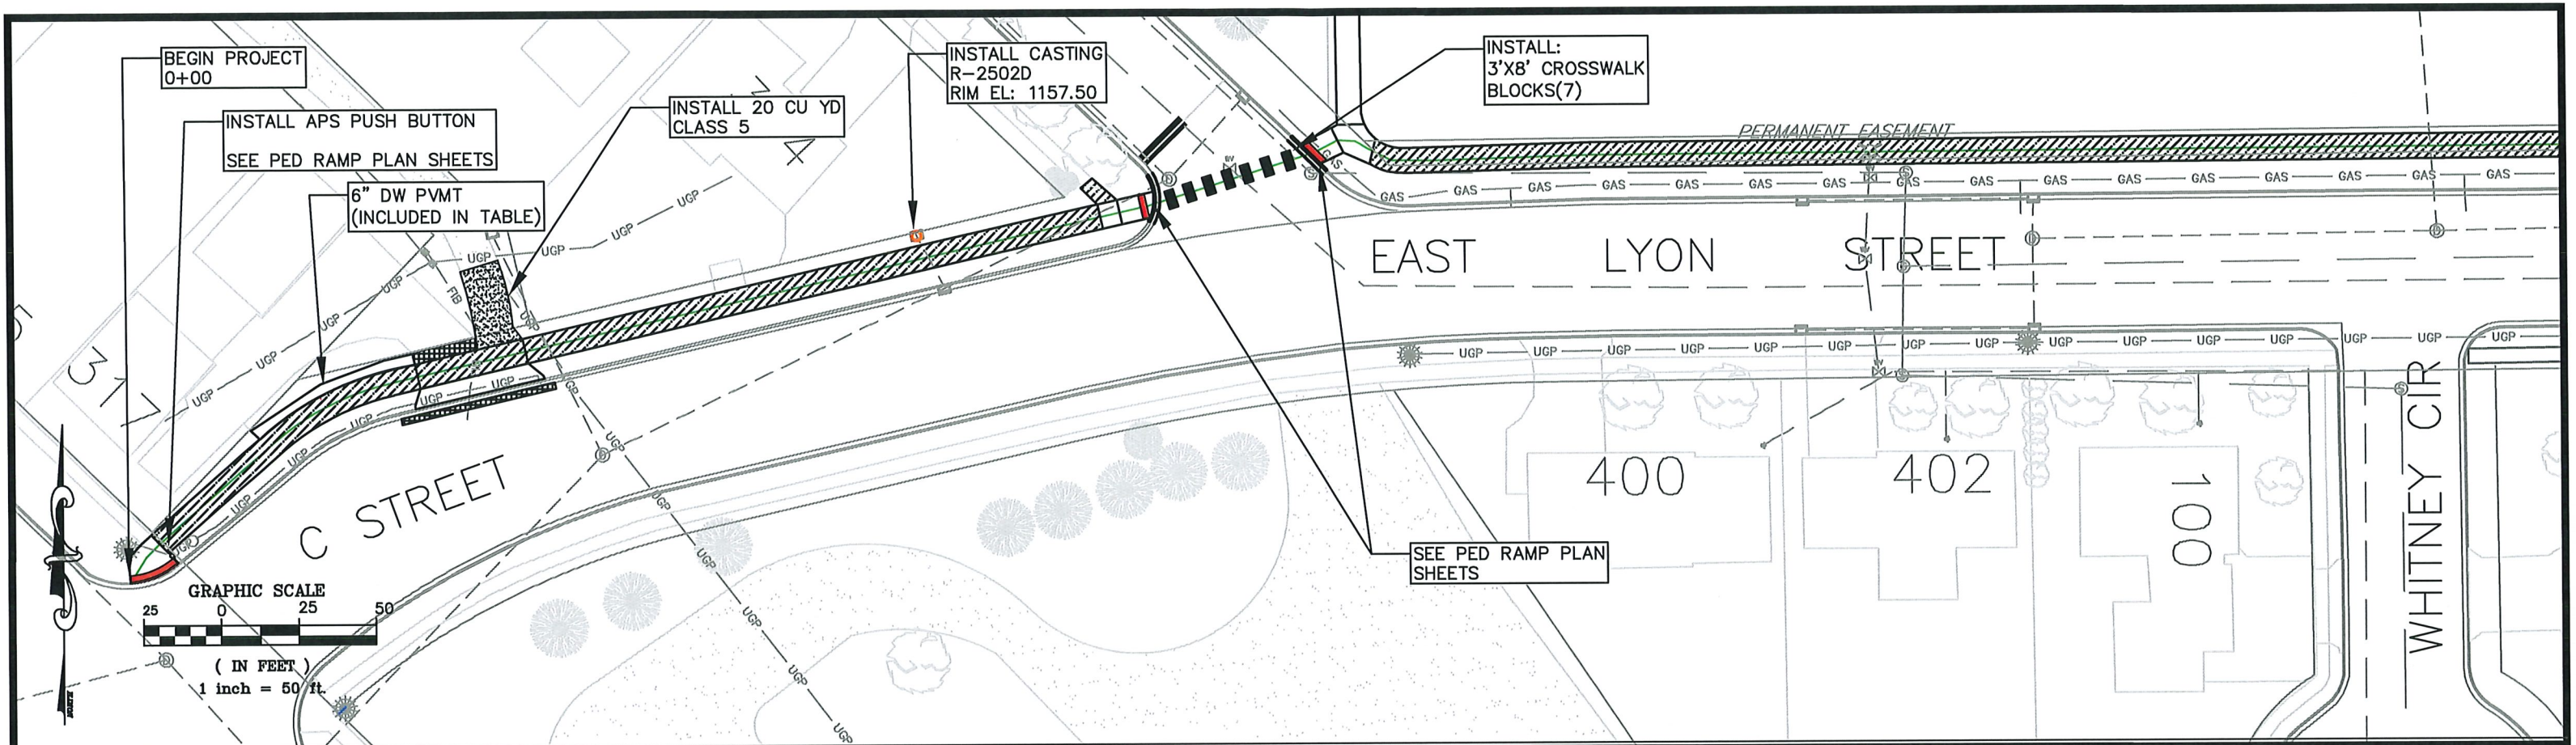

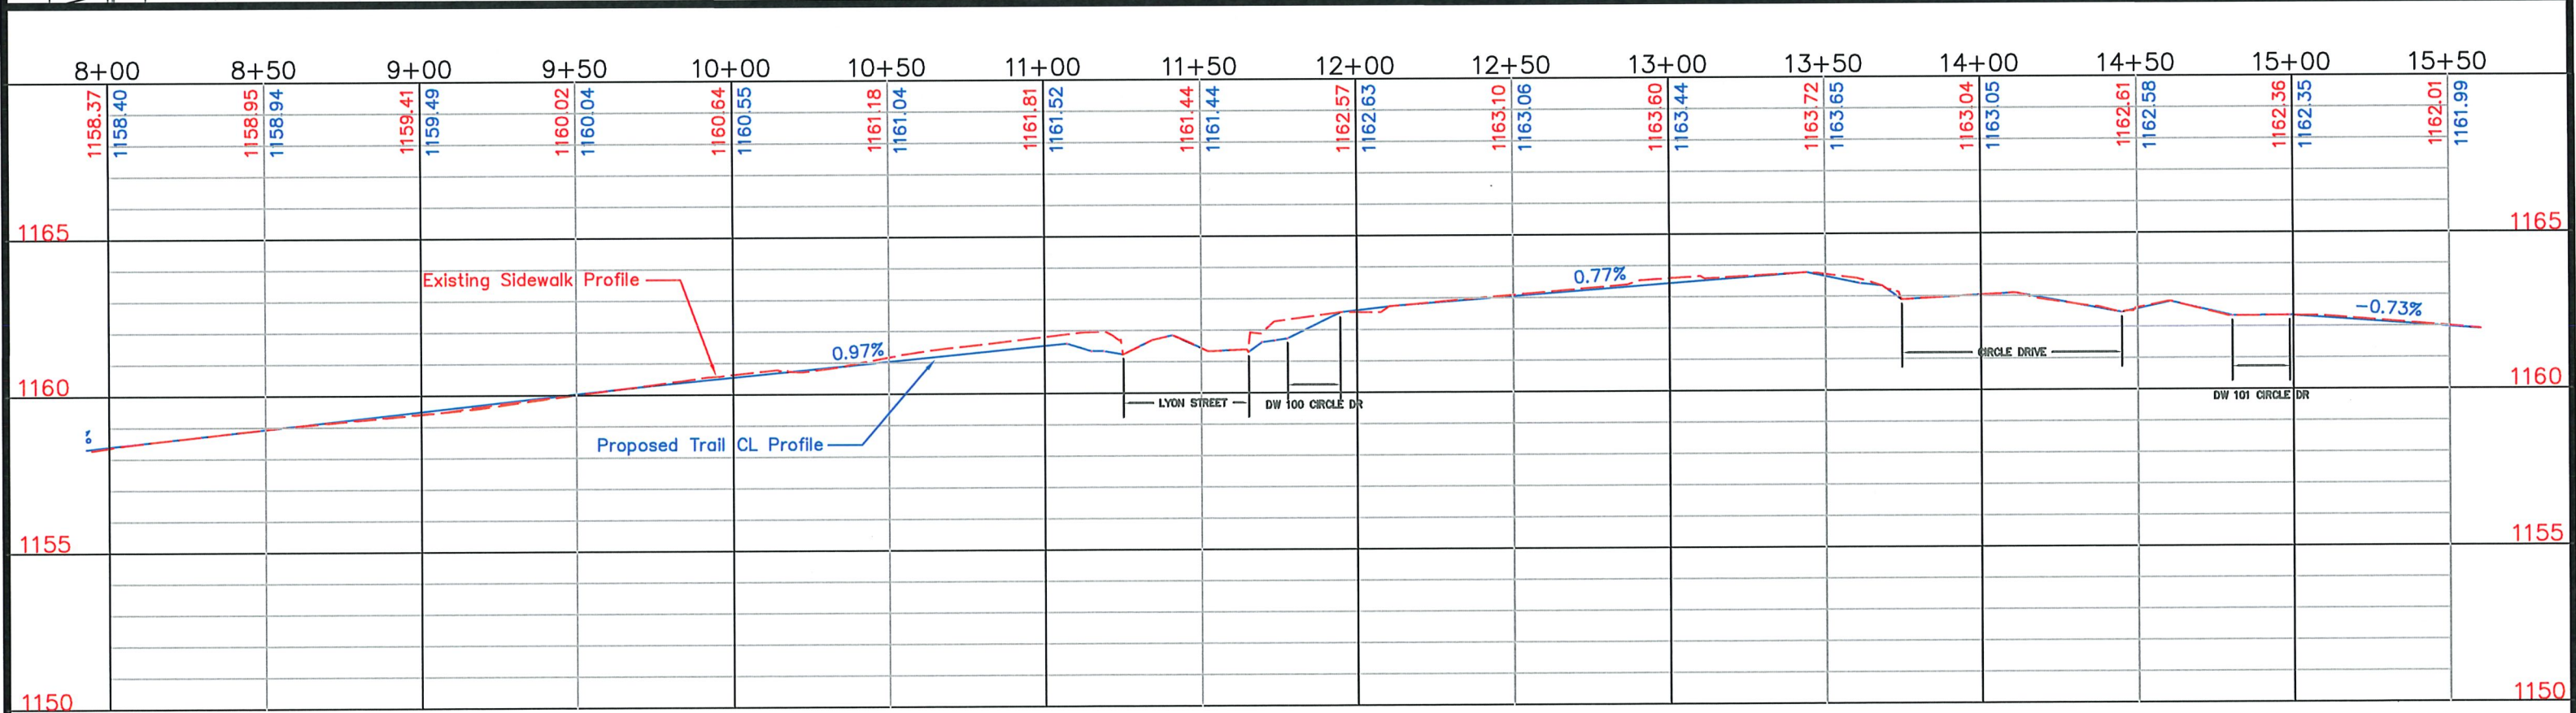
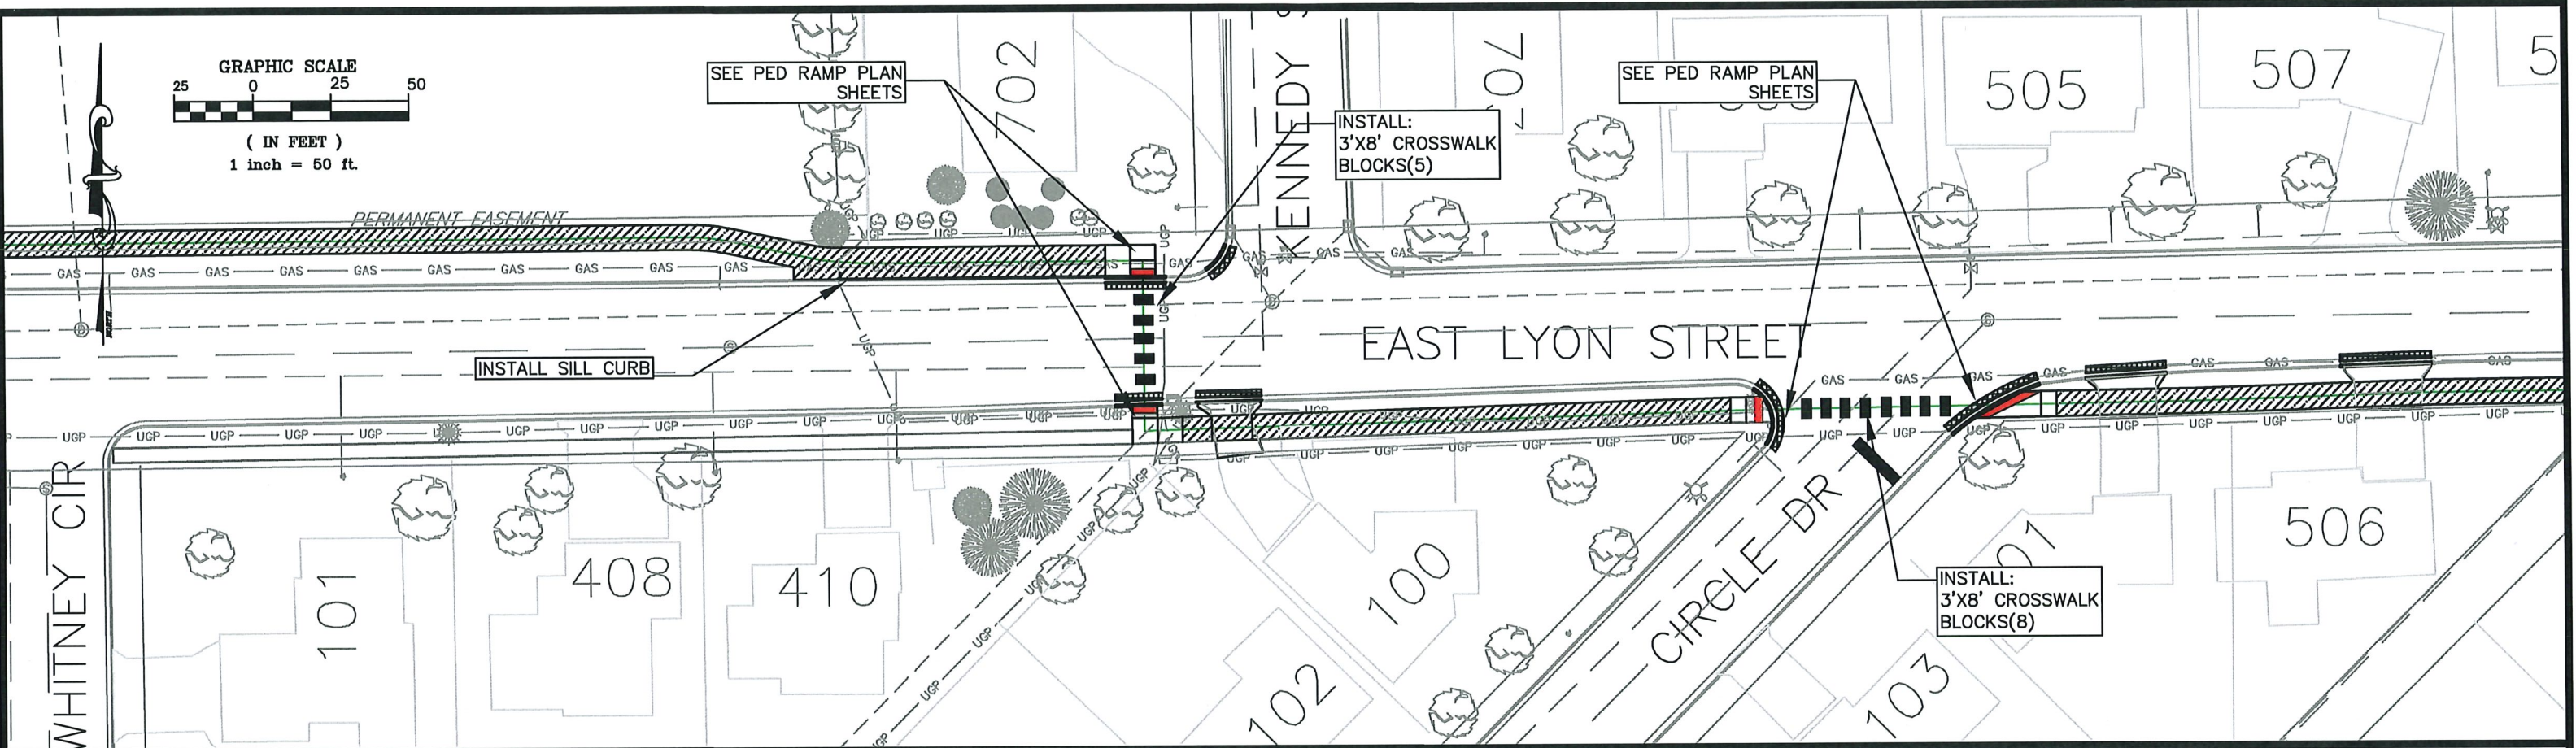


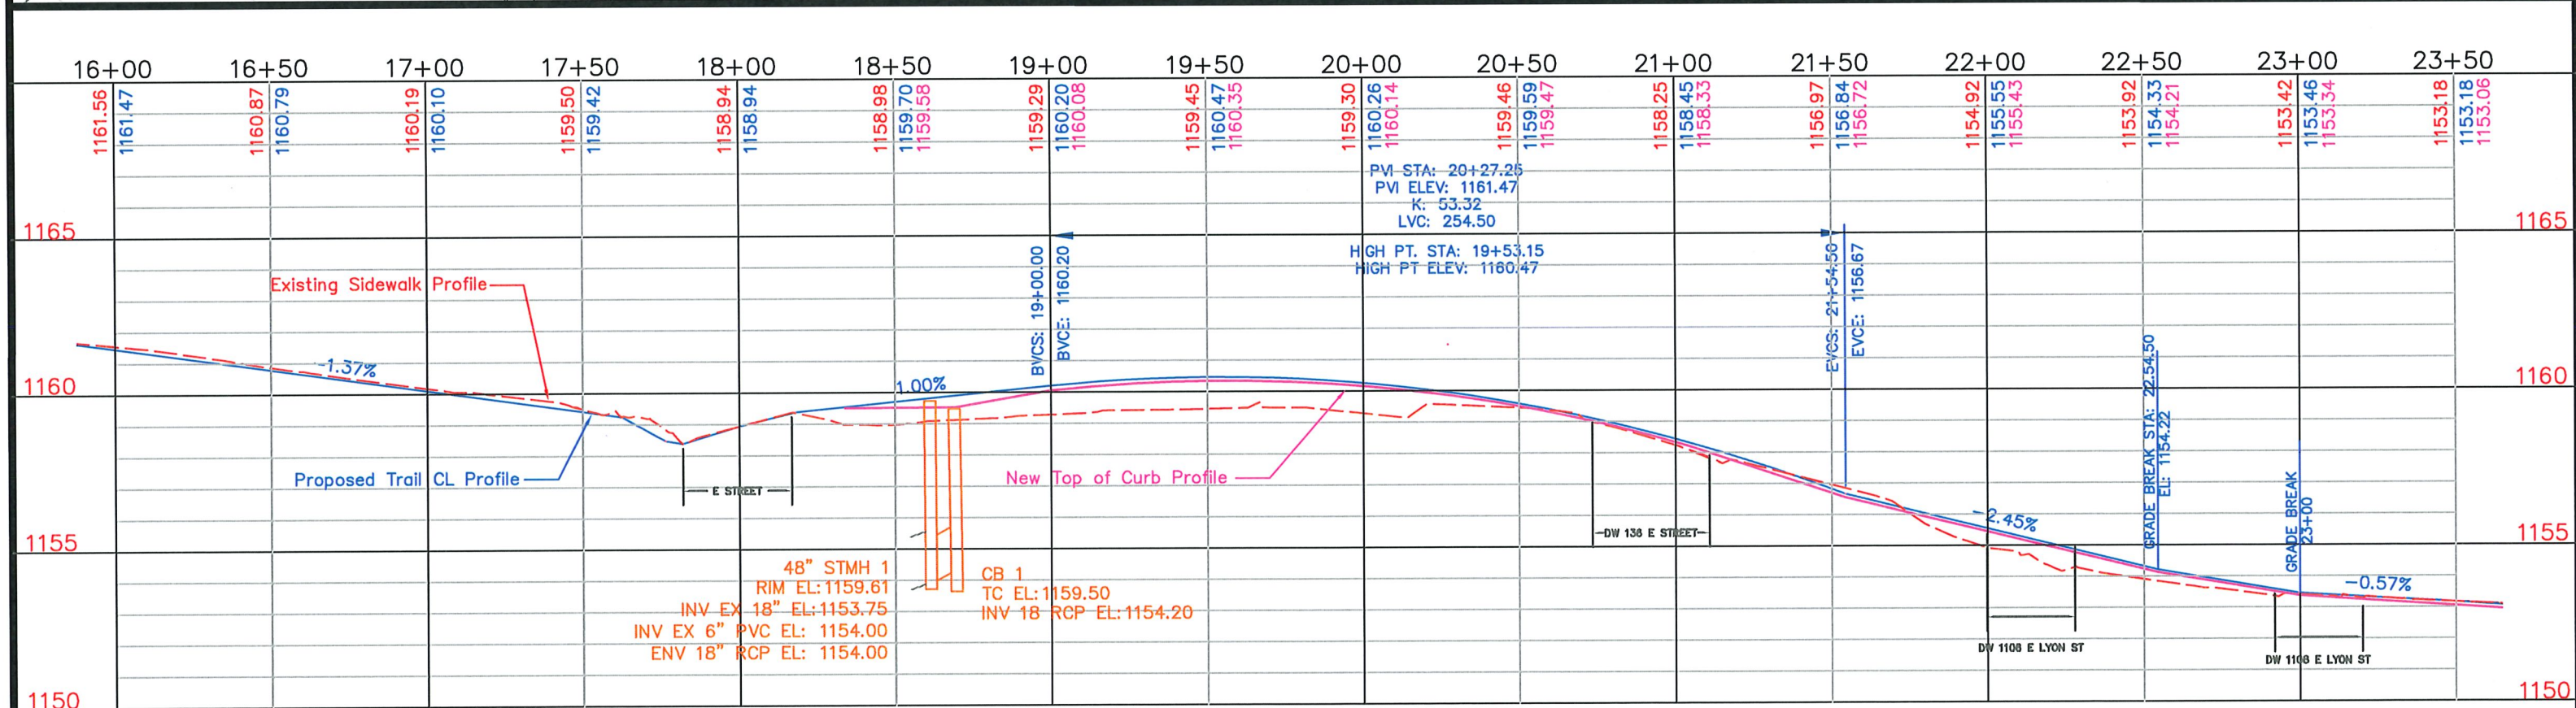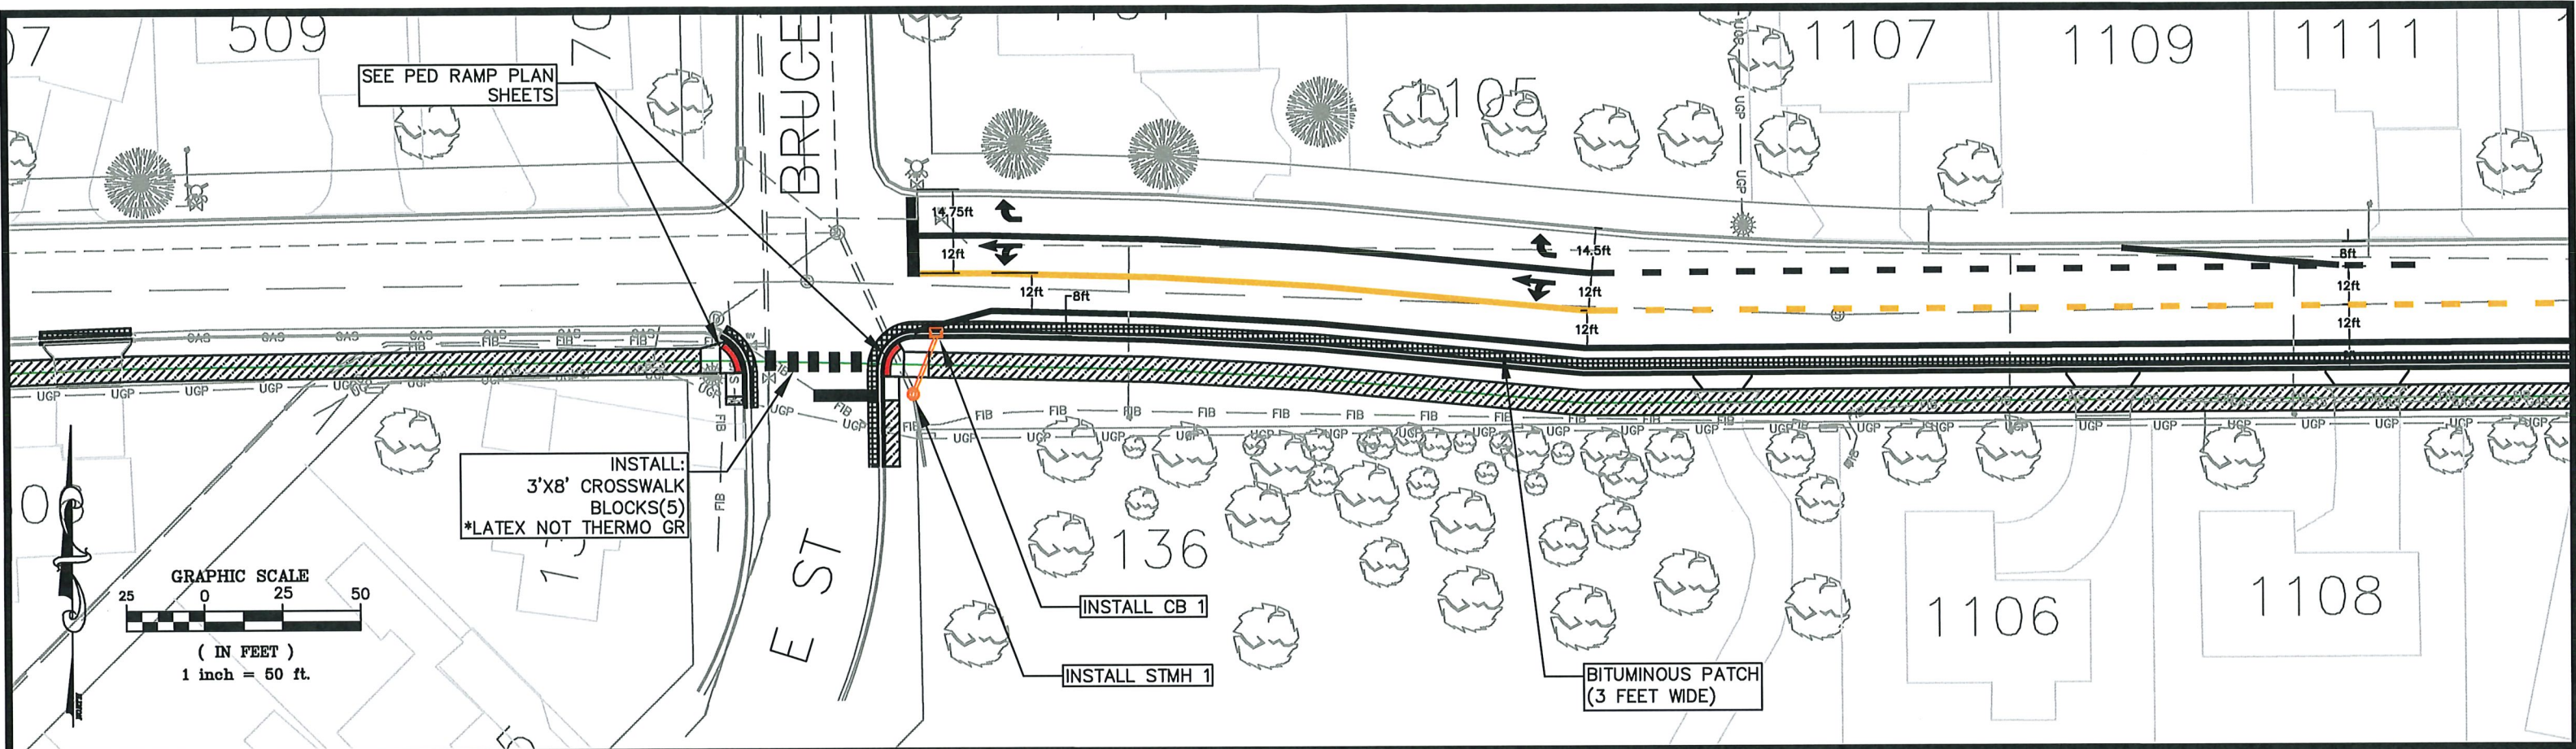


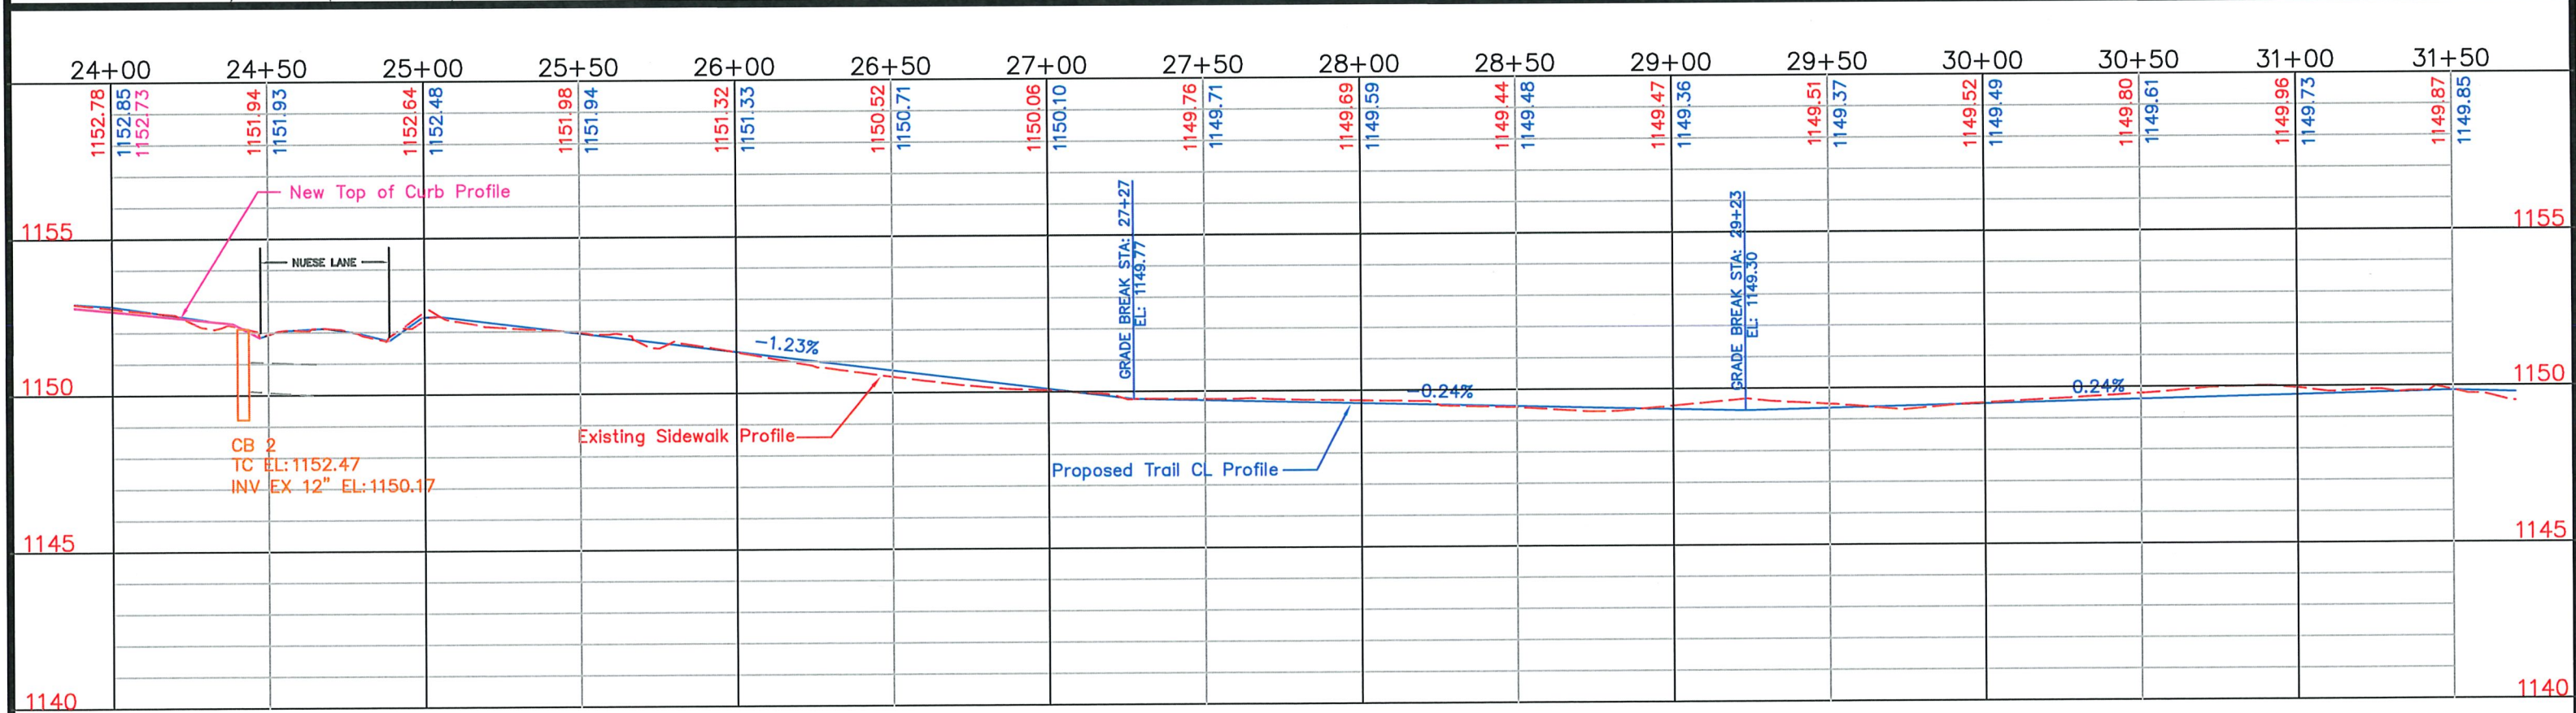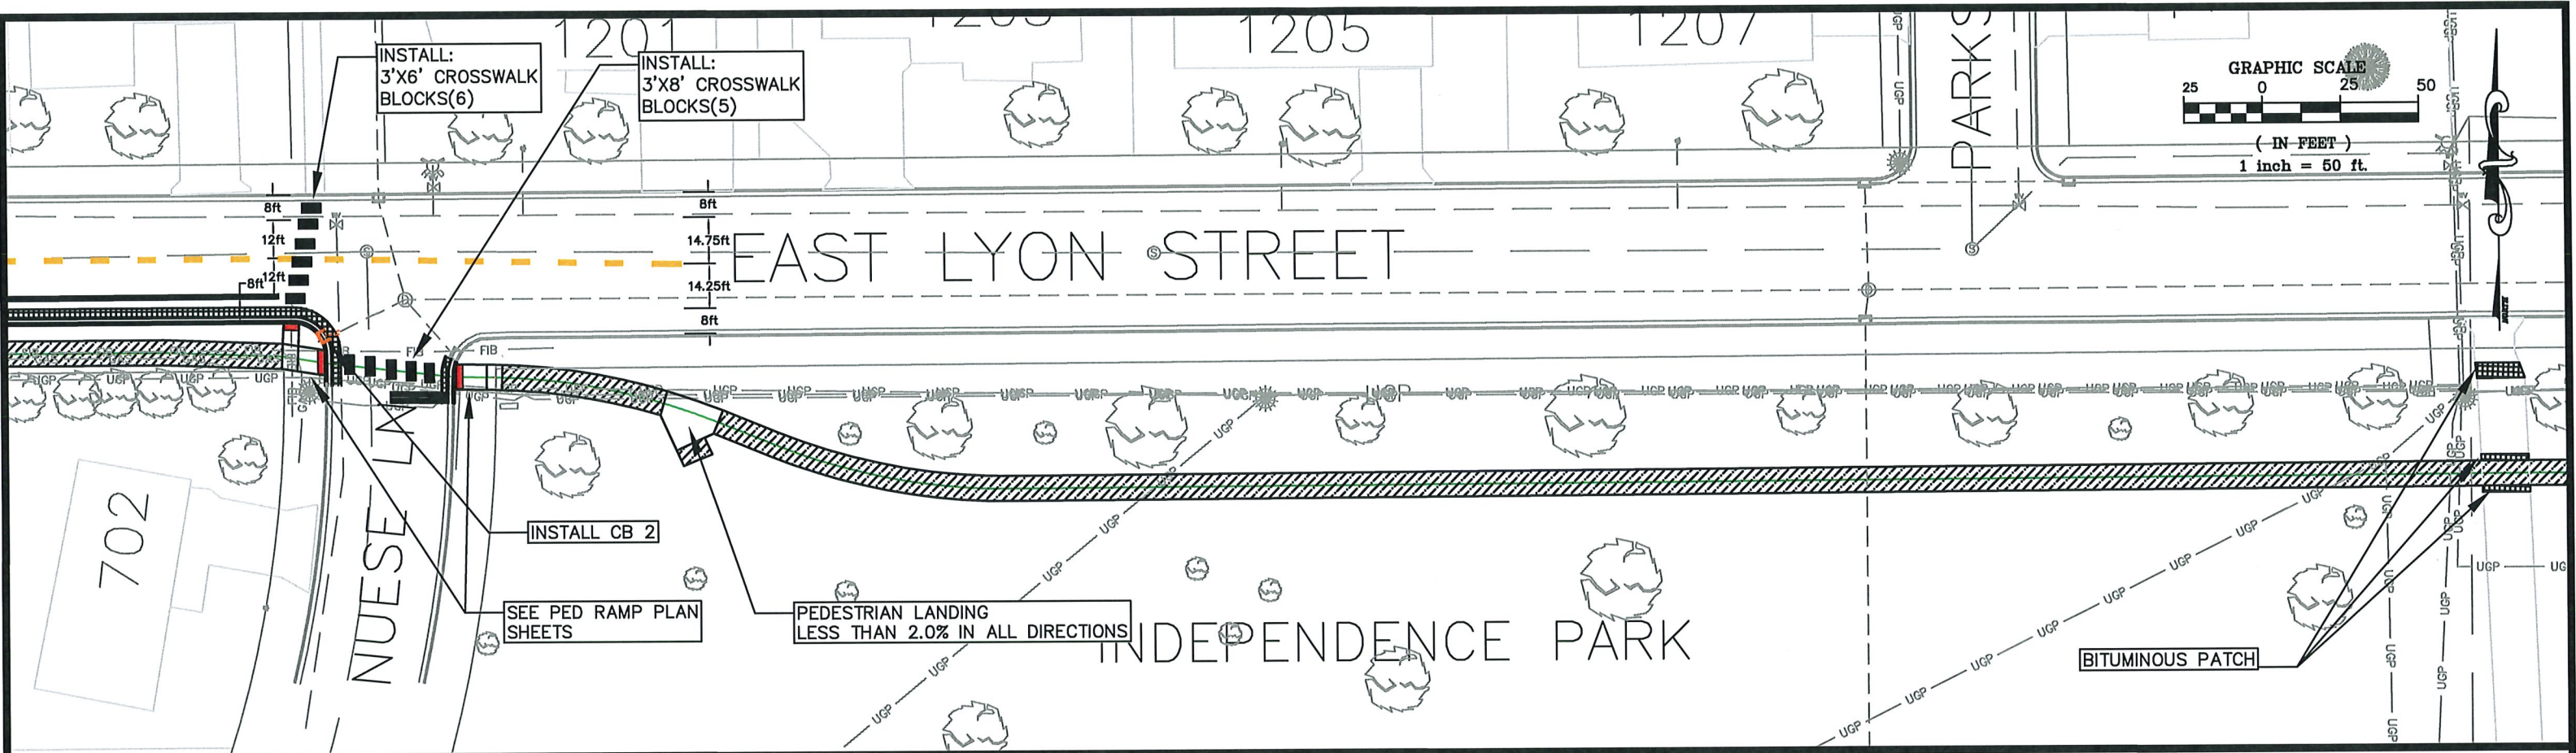

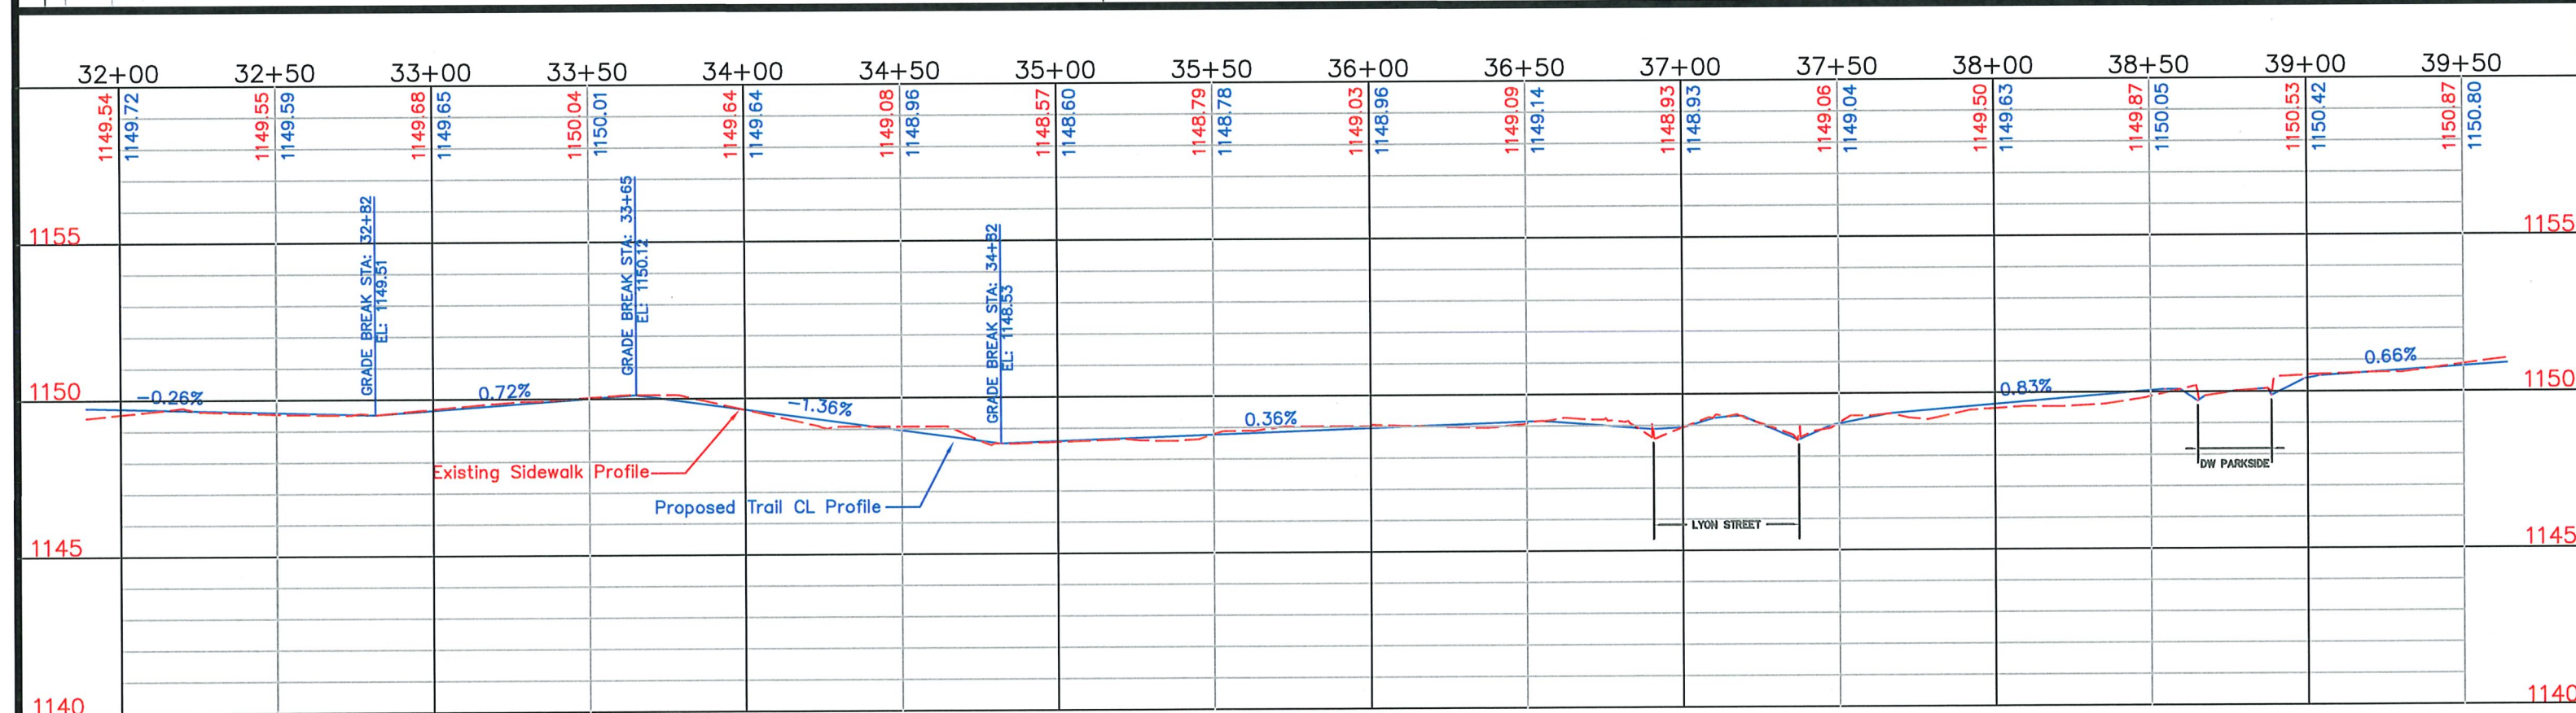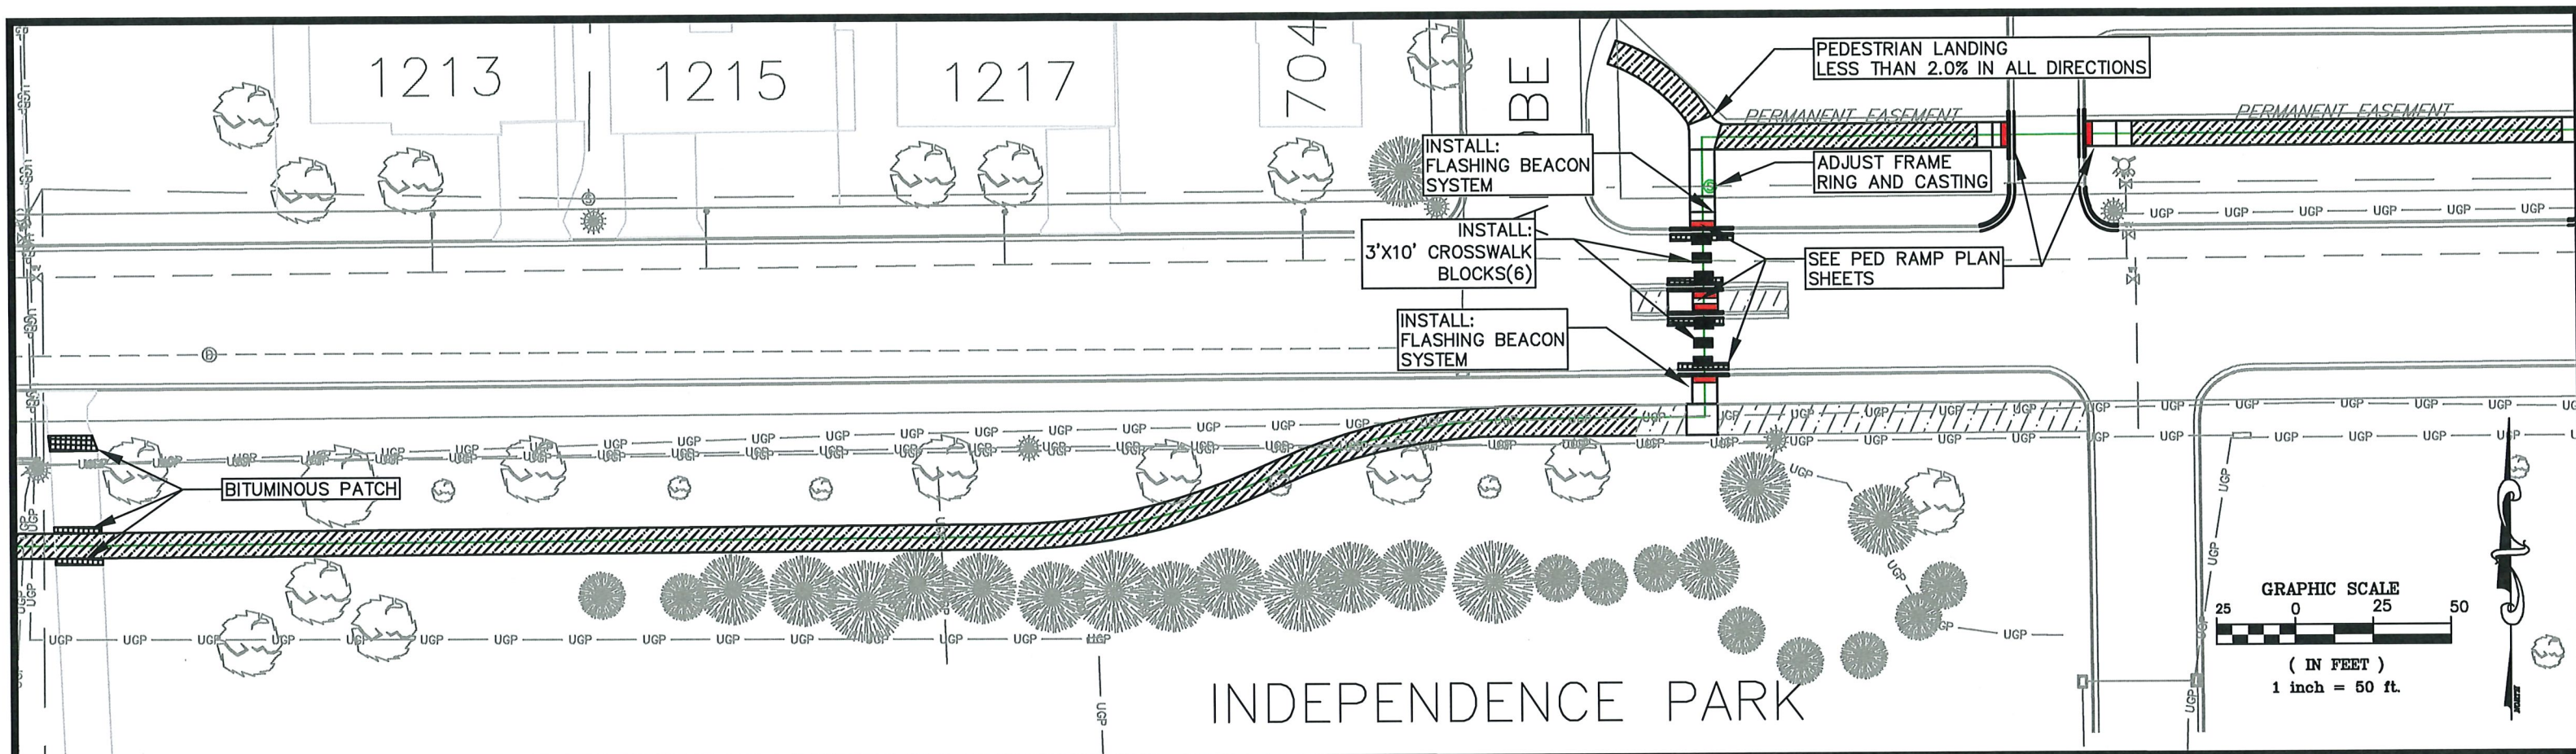

DESIGNED BY: JRL	DATE	REVISIONS	INIT.	 ENGINEERING DEPARTMENT 344 WEST MAIN STREET MARSHALL, MINNESOTA 56258	EAST LYON STREET TRAIL	I HEREBY CERTIFY THAT THIS PLAN, SPECIFICATION OR REPORT WAS PREPARED BY ME OR UNDER MY DIRECT SUPERVISION AND THAT I AM A DULY LICENSED ENGINEER UNDER THE LAWS OF THE STATE OF MINNESOTA. <i>E. R. Hansen</i> DATE <u>4-10-26</u> LICENSE NO. <u>53316</u>	CITY PROJECT NO. PK-012	DATE 04/01/2026
DRAWN BY: JRL					PLAN AND PROFILE SHEET		STATE PROJECT NO. 139-090-007	SHEET NO. 23 OF 34
APPROVED BY: ERH								
SCALE: 1"=50'								

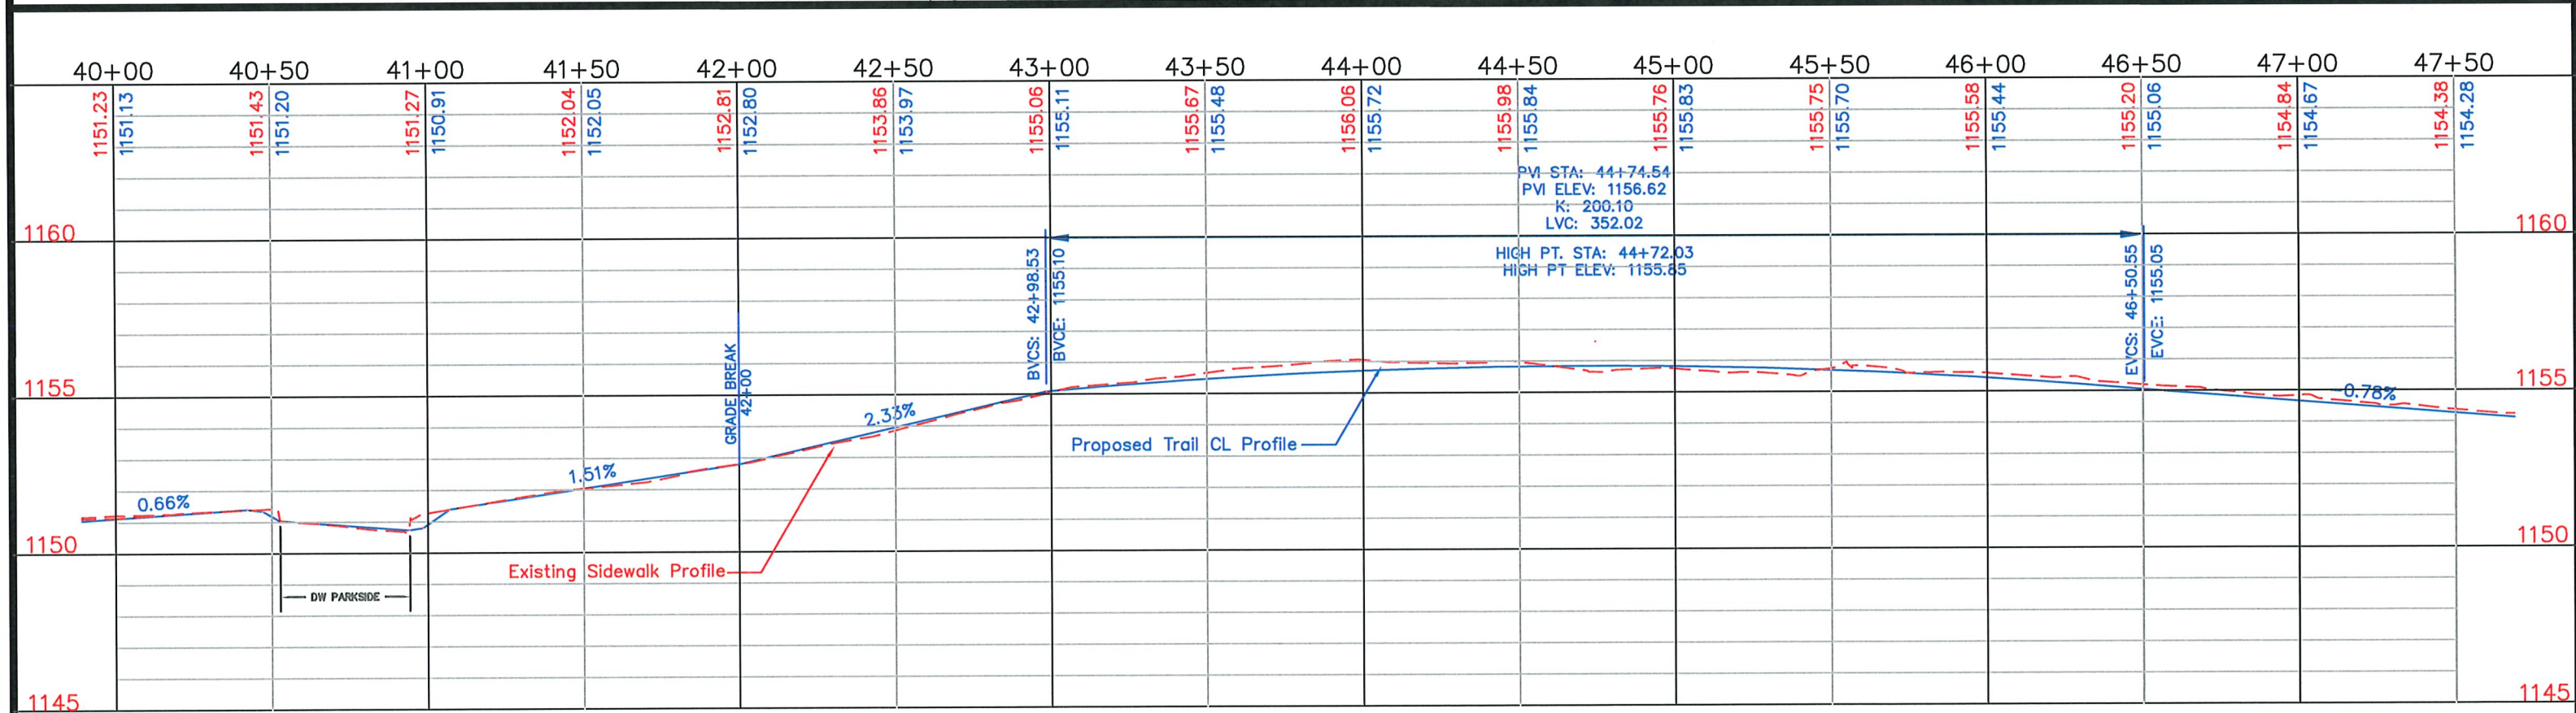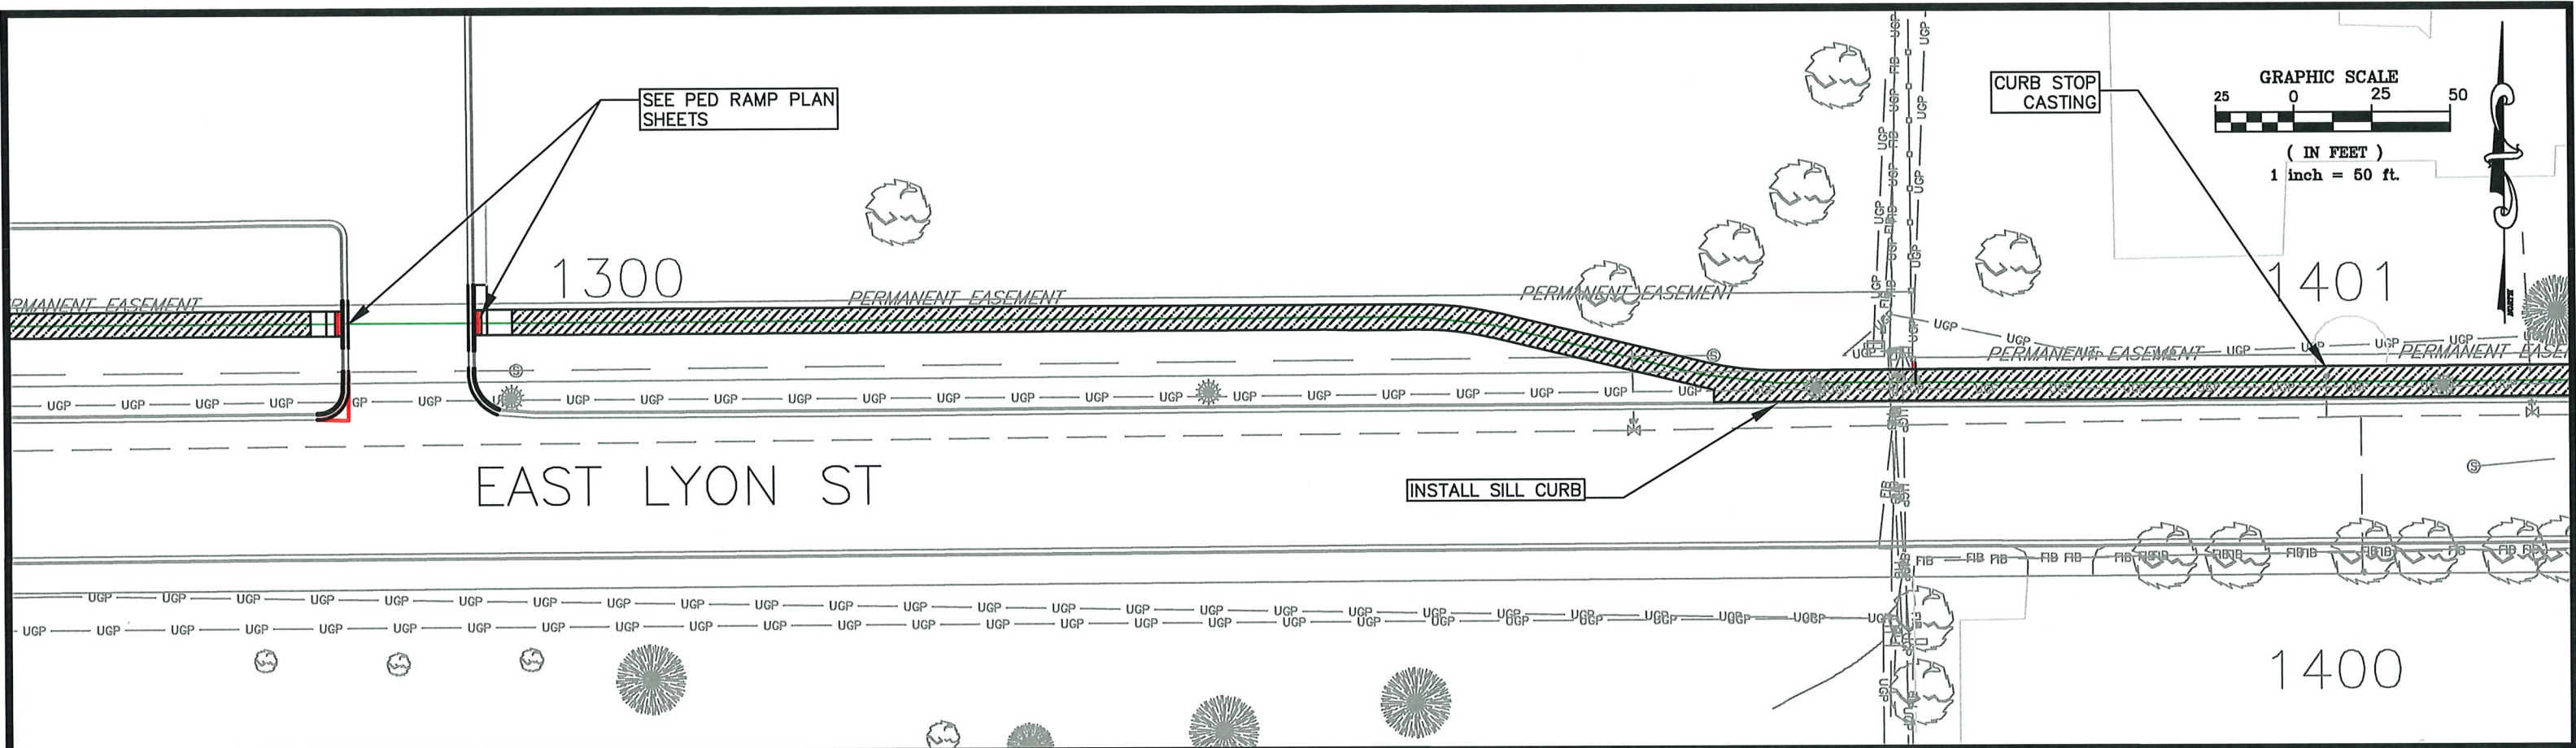

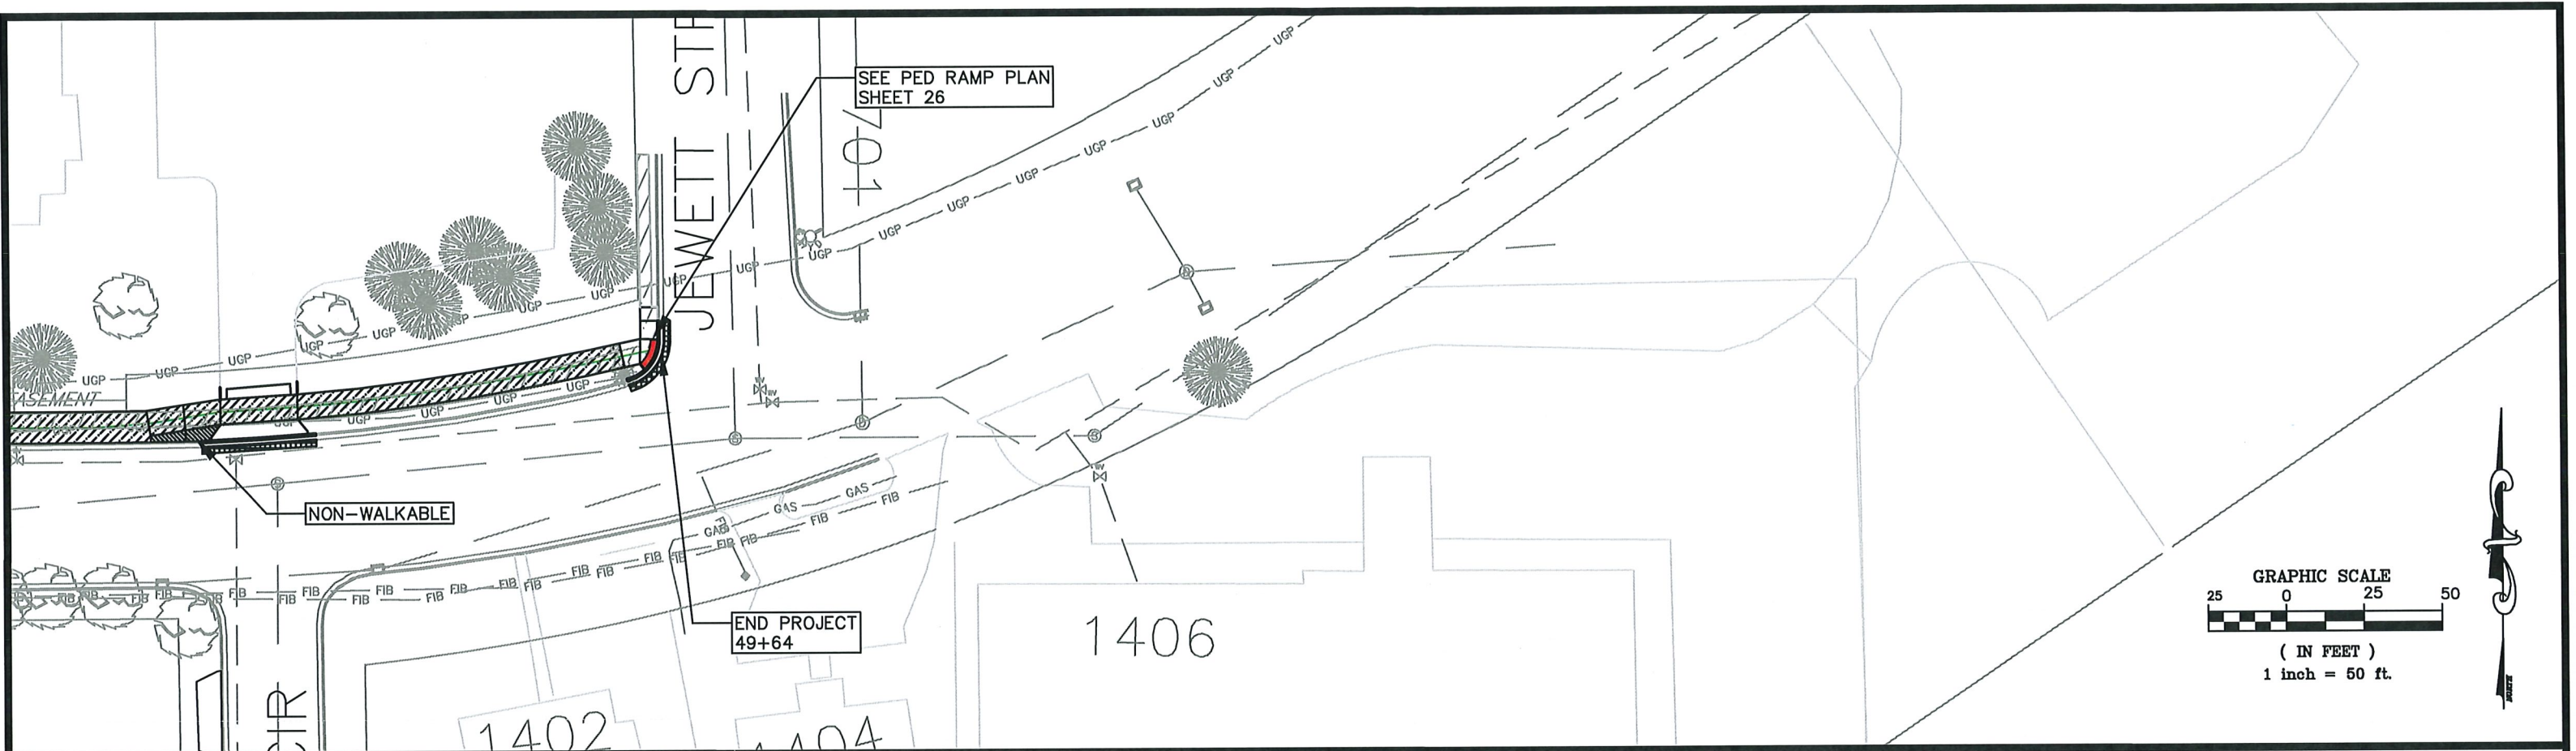

DESIGNED BY: JRL	DATE	REVISIONS	INIT.	 MARSHALL	ENGINEERING DEPARTMENT 344 WEST MAIN STREET MARSHALL, MINNESOTA 56258	EAST LYON STREET TRAIL	I HEREBY CERTIFY THAT THIS PLAN, SPECIFICATION OR REPORT WAS PREPARED BY ME OR UNDER MY DIRECT SUPERVISION AND THAT I AM A DULY LICENSED ENGINEER UNDER THE LAWS OF THE STATE OF MINNESOTA.  DATE: 4-10-26 LICENSE NO. 53318	CITY PROJECT NO. PK-012	DATE 04/01/2026
DRAWN BY: JRL					PLAN AND PROFILE SHEET	STATE PROJECT NO. 139-090-007		SHEET NO. 25 OF 34	
APPROVED BY: ERH									
SCALE: 1"=50'									