


LYON STREET

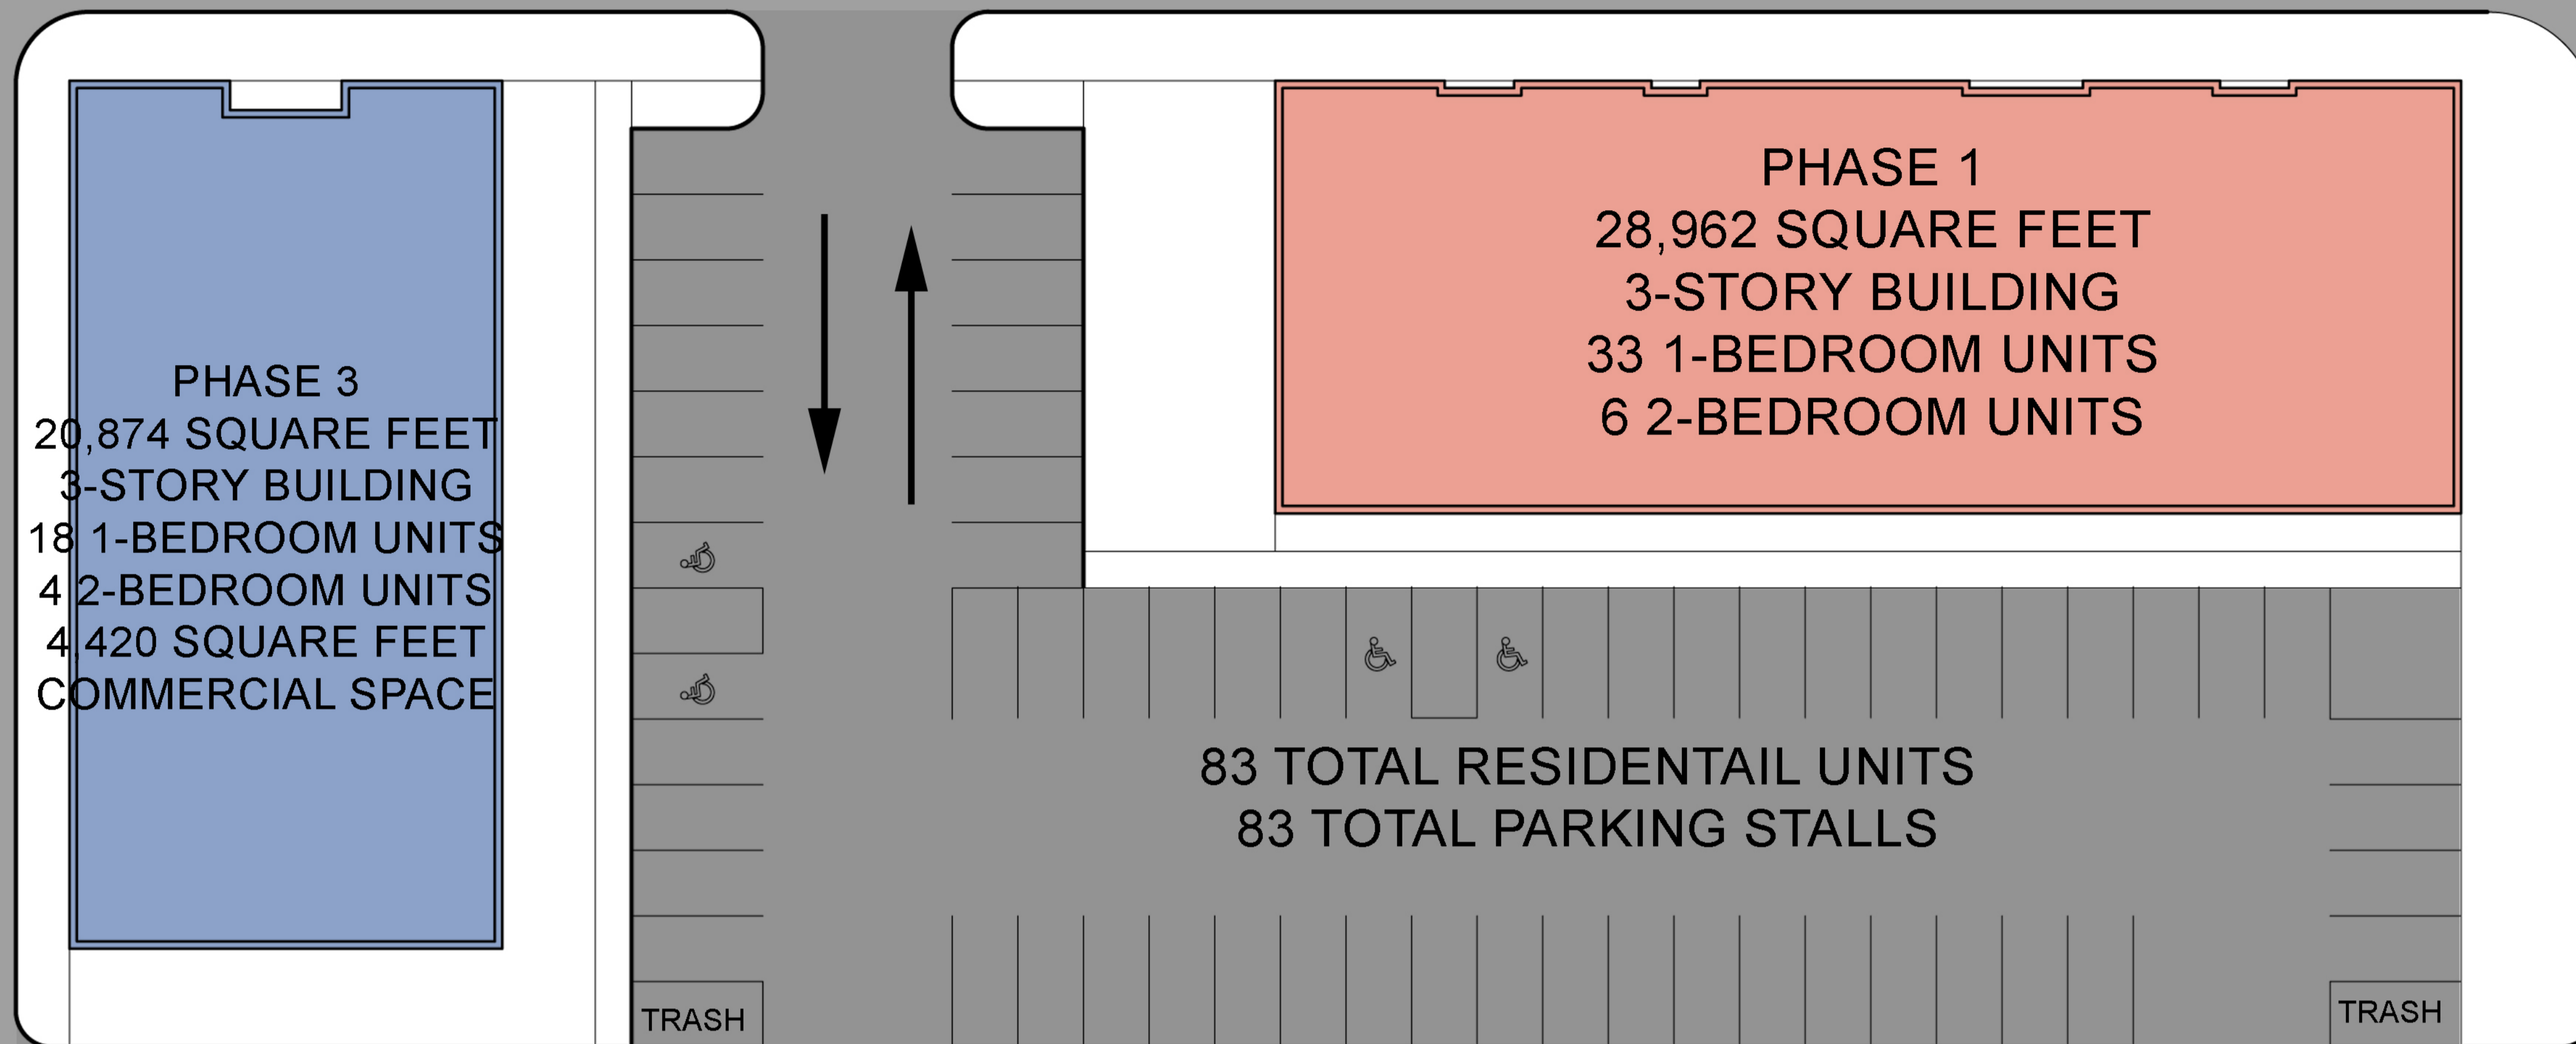

PROJECT TITLE:
BLOCK 11
MARSHALL, MN
56258



COLLEGE DRIVE

1ST STREET



MAIN STREET

No.	SUBMISSIONS & REVISIONS	Date

CONCEPT SITE PLAN

JOB. NO.: 21.42.7
DATE: 9-29-21
DRAWN BY: MJB

