

Minnesota Department of Transportation
City of Marshall, Minnesota
Project Number PK-011
SP 139-090-006

Construction Plans for Grading, Concrete Trail, and ADA Improvements

MINN PROJ NO. TA 4225(271)

INDEX

SHEET NO. DESCRIPTION

1	Title Sheet
2	Estimated Quantity Sheet
3	Notes & Typical Sections Sheet
4-5	SWPPP Sheets
6-11	Pedestrian Curb Ramp Details
12-15	Driveway and Sidewalk Details
16-19	Existing Conditions and Removals
20-26	Plan and Profile Sheets
27	ADA Plan Sheet
28-32	Cross Section Sheets

THIS PLAN SET CONTAINS 32 SHEETS.

I HEREBY CERTIFY THAT THIS PLAN WAS PREPARED BY ME OR UNDER MY DIRECT SUPERVISION AND THAT I AM A DULY LICENSE PROFESSIONAL ENGINEER UNDER THE LAWS OF THE STATE OF MINNESOTA.

APPROVED: DESIGN ENGINEER, MARSHALL MINNESOTA DATE REG NO 53322

DESIGN ENGINEER, PRINTED NAME DATE

APPROVED: CITY ENGINEER, MARSHALL MINNESOTA DATE REG NO 53322

DISTRICT STATE AID ENGINEER: REVIEWED FOR COMPLIANCE WITH STATE AND/OR FEDERAL AID RULES/POLICY DATE

STATE AID ENGINEER: APPROVED FOR STATE AND/OR FEDERAL AID FUNDING DATE

LEGEND

ALIGNMENT STATIONS	
EXISTING GAS LINE	
EXISTING COMMUNICATION LINE	
EXISTING FIBER LINE	FIB FIB
EXISTING UNDERGROUND POWER	
EXISTING STREET LIGHT	
EXISTING CATCH BASIN	
EXISTING STORM MANHOLE	
EXISTING SANITARY MANHOLE	
EXISTING HYDRANT	
EXISTING WATER VALVE	
NEW CATCH BASIN	
NEW HYDRANT	
NEW WATER VALVE	
NEW SANITARY MANHOLE	
NEW STORM MANHOLE	
BENCHMARK TOP NUT HYDRANT	

SPECIFICATION REFERENCE

THE 2020 EDITION OF THE MINNESOTA DEPARTMENT OF TRANSPORTATION "STANDARD SPECIFICATIONS FOR CONSTRUCTION" SHALL GOVERN

ALL TRAFFIC CONTROL DEVICES SHALL CONFORM TO THE LATEST EDITION OF THE MINNESOTA MANUAL ON UNIFORM TRAFFIC CONTROL DEVICES, INCLUDING THE LATEST FIELD MANUAL FOR TEMPORARY TRAFFIC CONTROL ZONE LAYOUTS.

THE CITY OF MARSHALL STANDARD SPECIFICATIONS AND SPECIAL PROVISIONS.


PROJECT LENGTH

PRIMARY TRAIL	3531	FEET	0.669	MILES
SCHOOL TRAIL LEG	389	FEET	0.074	MILES
GROSS LENGTH TRAIL	3920	FEET	0.742	MILES
EXCEPTIONS	0	FEET	0.000	MILES
NET LENGTH	3920	FEET	0.742	MILES

DESIGN DATA
DESIGN SPEED 20 MPH
STOPPING SIGHT DISTANCE BASED ON
4.5' HEIGHT OF EYE
0.0' HEIGHT OF OBJECT

SCALES

PLAN	1"=40'
PROFILE	1"=5'
INDEX MAP	1"=500'
GENERAL LAYOUT	1"=40'

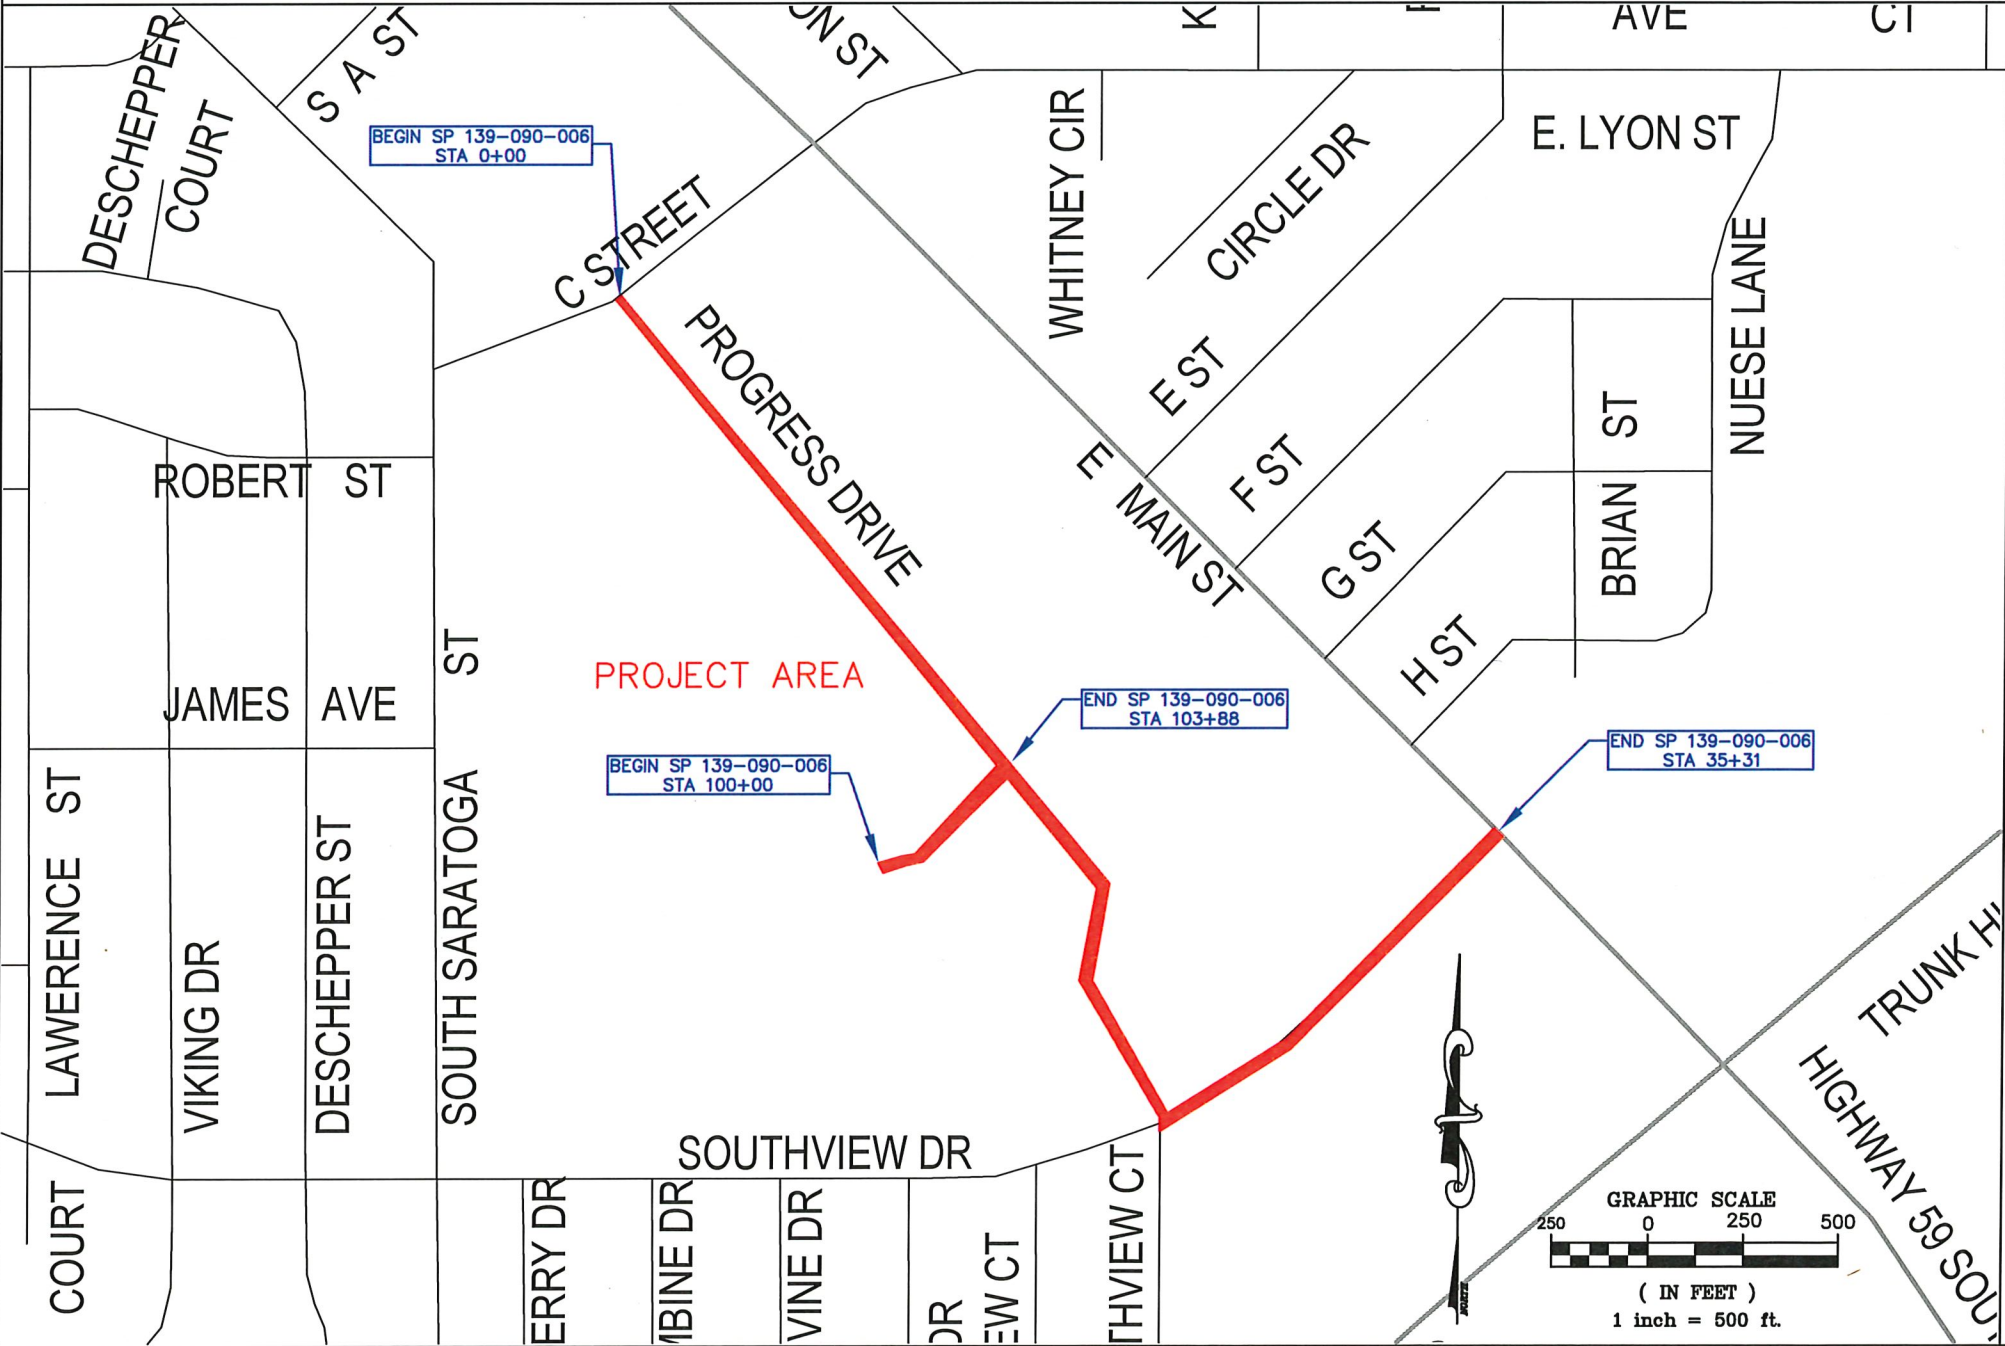



DESIGNED BY: JRL
DRAWN BY: JRL
APPROVED BY: JRA
SCALE: N/A


DATE	REVISIONS	INIT.


MARSHALL
ENGINEERING DEPARTMENT
344 WEST MAIN STREET
MARSHALL, MINNESOTA
56258

C STREET & SOUTHVIEW TRAIL
TITLE SHEET


CITY PROJECT NO. PK-011
DATE 03/01/2025
STATE PROJECT NO. SP 139-090-006
SHEET NO. 10 OF 32

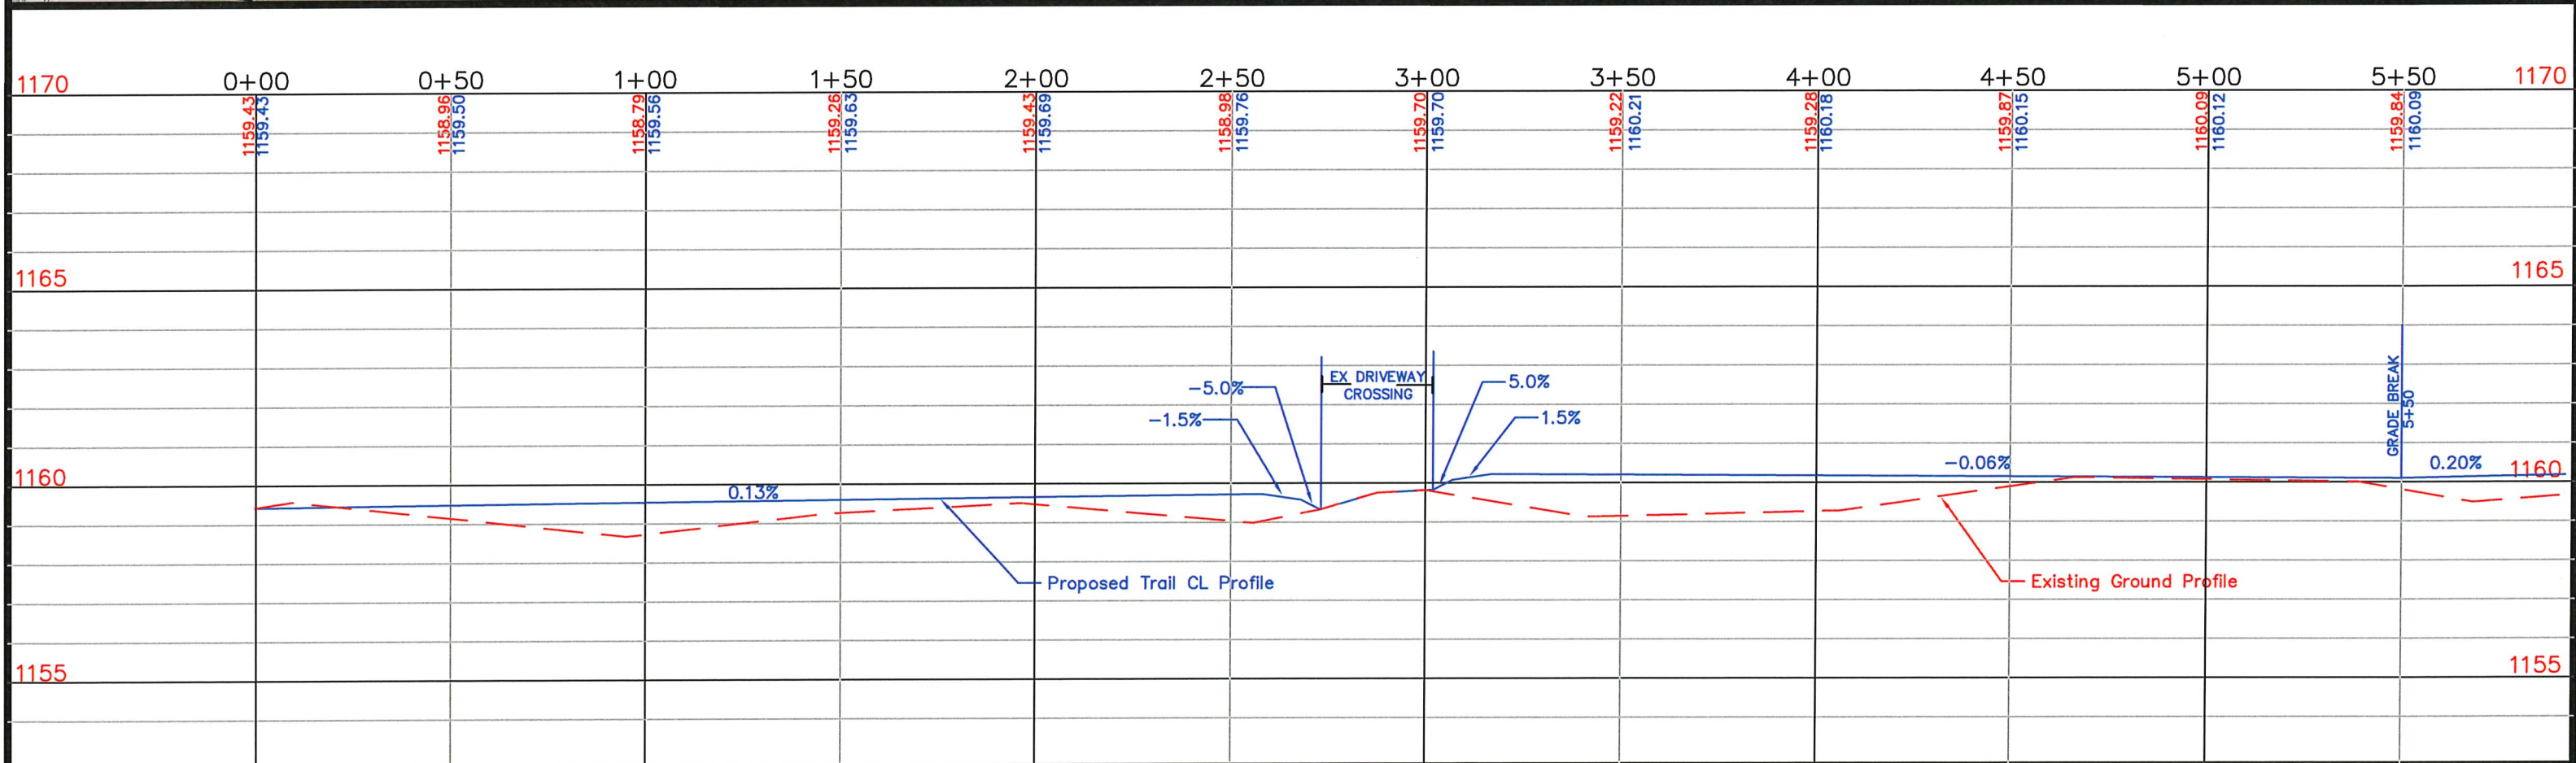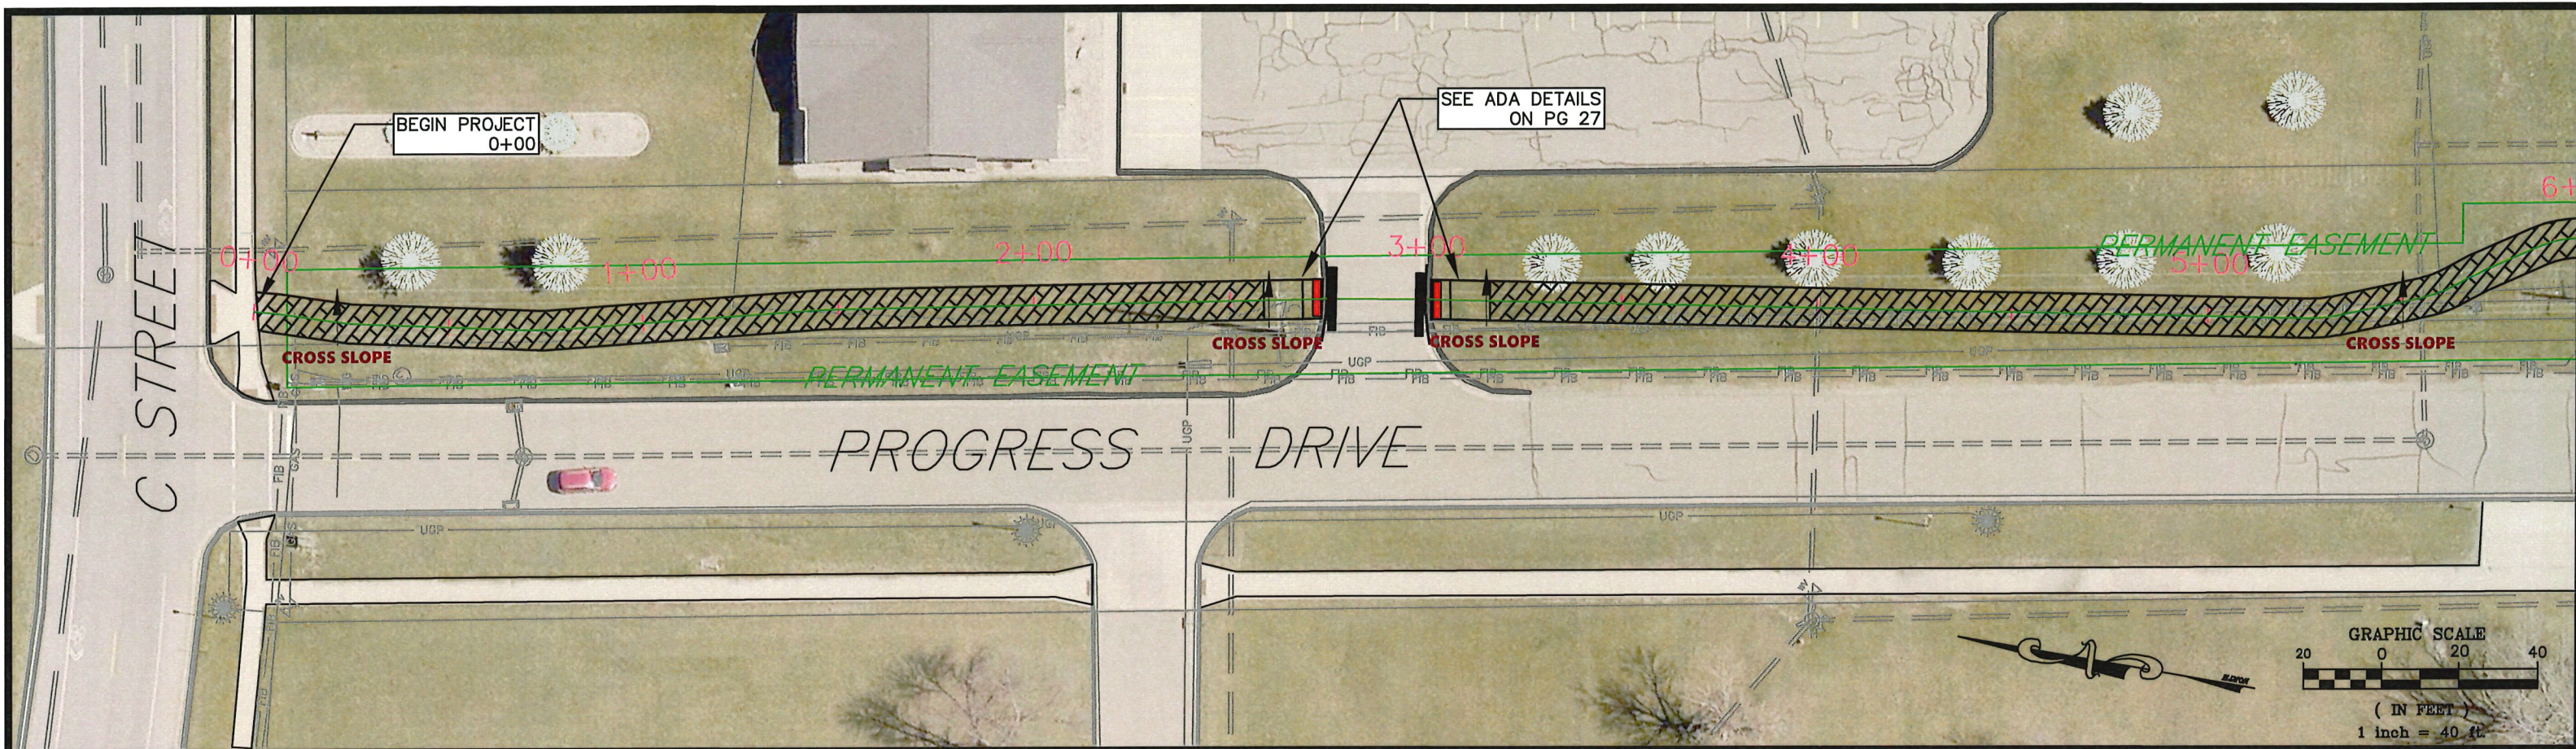

DESIGNED BY: JRL	DATE	REVISIONS	INIT.	 MARSHALL ENGINEERING DEPARTMENT 344 WEST MAIN STREET MARSHALL, MINNESOTA 56258	C STREET & SOUTHVIEW TRAIL PLAN AND PROFILE SHEETS	I HEREBY CERTIFY THAT THIS PLAN, SPECIFICATION OR REPORT WAS PREPARED BY ME OR UNDER MY DIRECT SUPERVISION AND THAT I AM A DULY LICENSED PROFESSIONAL ENGINEER UNDER THE LAWS OF THE STATE OF MINNESOTA. DATE _____ LICENSE NO. 53322	CITY PROJECT NO. PK-011	DATE 03/01/2025
DRAWN BY: JRL							STATE PROJECT NO. 139-090-006	SHEET NO. 20 OF 32
APPROVED BY: JRA								
SCALE: 1"=40'								

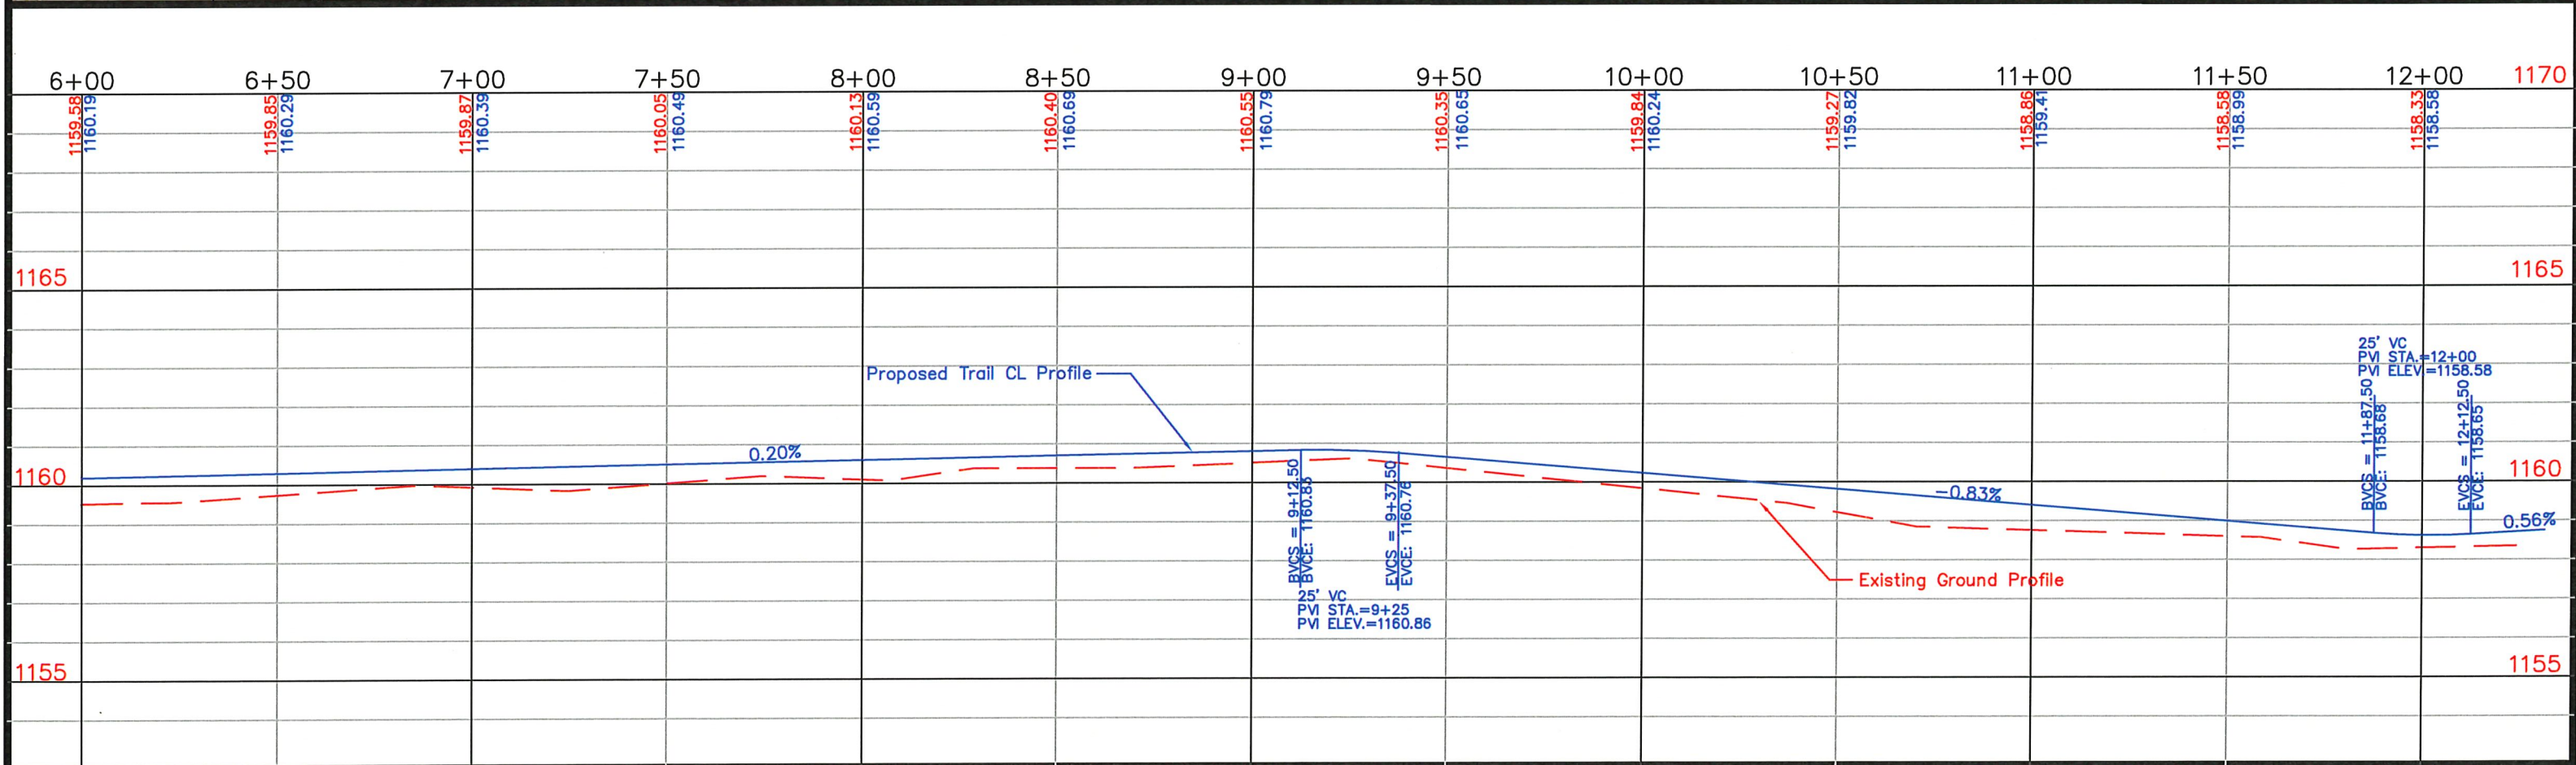

DESIGNED BY: JRL	DATE	REVISIONS	INIT.
DRAWN BY: JRL			
APPROVED BY: JRA			
SCALE: 1"=40'			



ENGINEERING DEPARTMENT
344 WEST MAIN STREET
MARSHALL, MINNESOTA
56258

C STREET & SOUTHVIEW TRAIL

PLAN AND PROFILE SHEETS

I HEREBY CERTIFY THAT THIS PLAN, SPECIFICATION OR REPORT WAS PREPARED BY ME OR UNDER MY DIRECT SUPERVISION AND THAT I AM A DULY LICENSED PROFESSIONAL ENGINEER UNDER THE LAWS OF THE STATE OF MINNESOTA.



DATE _____ LICENSE NO. 53322


CITY PROJECT NO.
PK-011



STATE PROJECT NO.
139-090-006

DATE
03/01/2025


SHEET NO.
21 OF 32

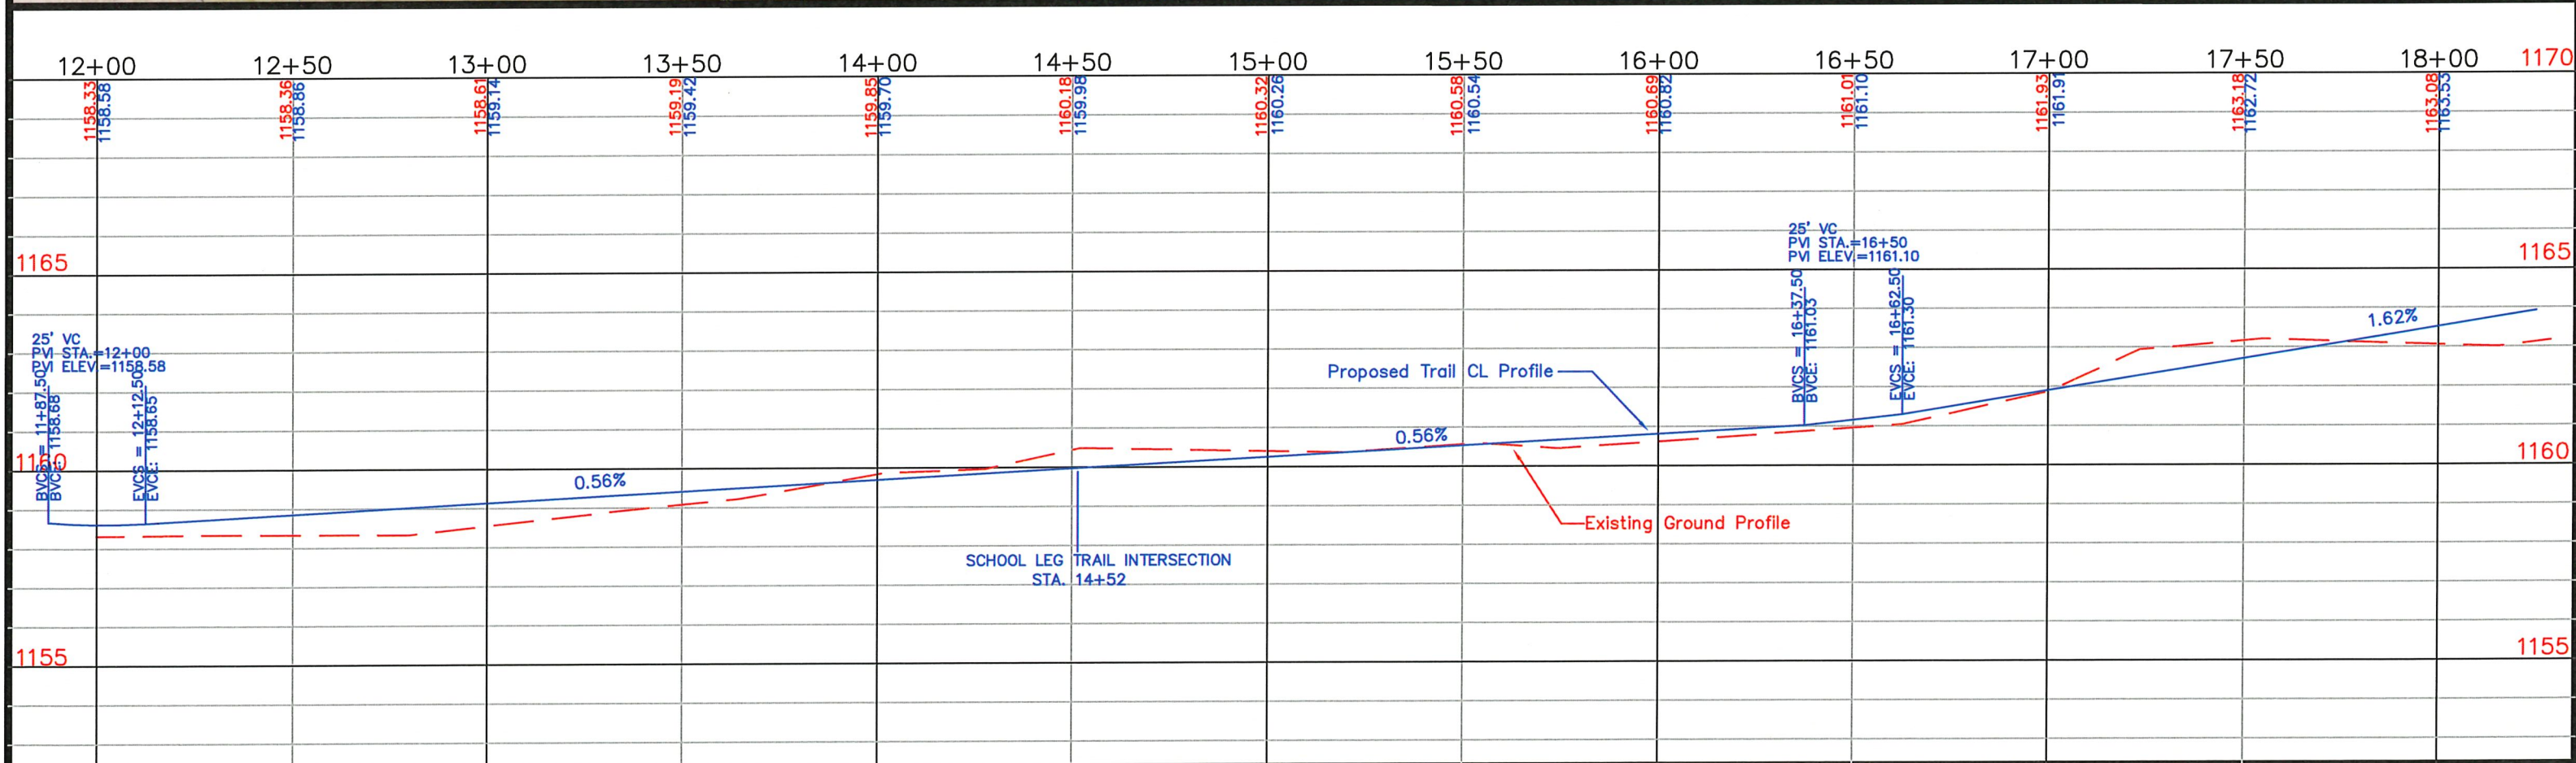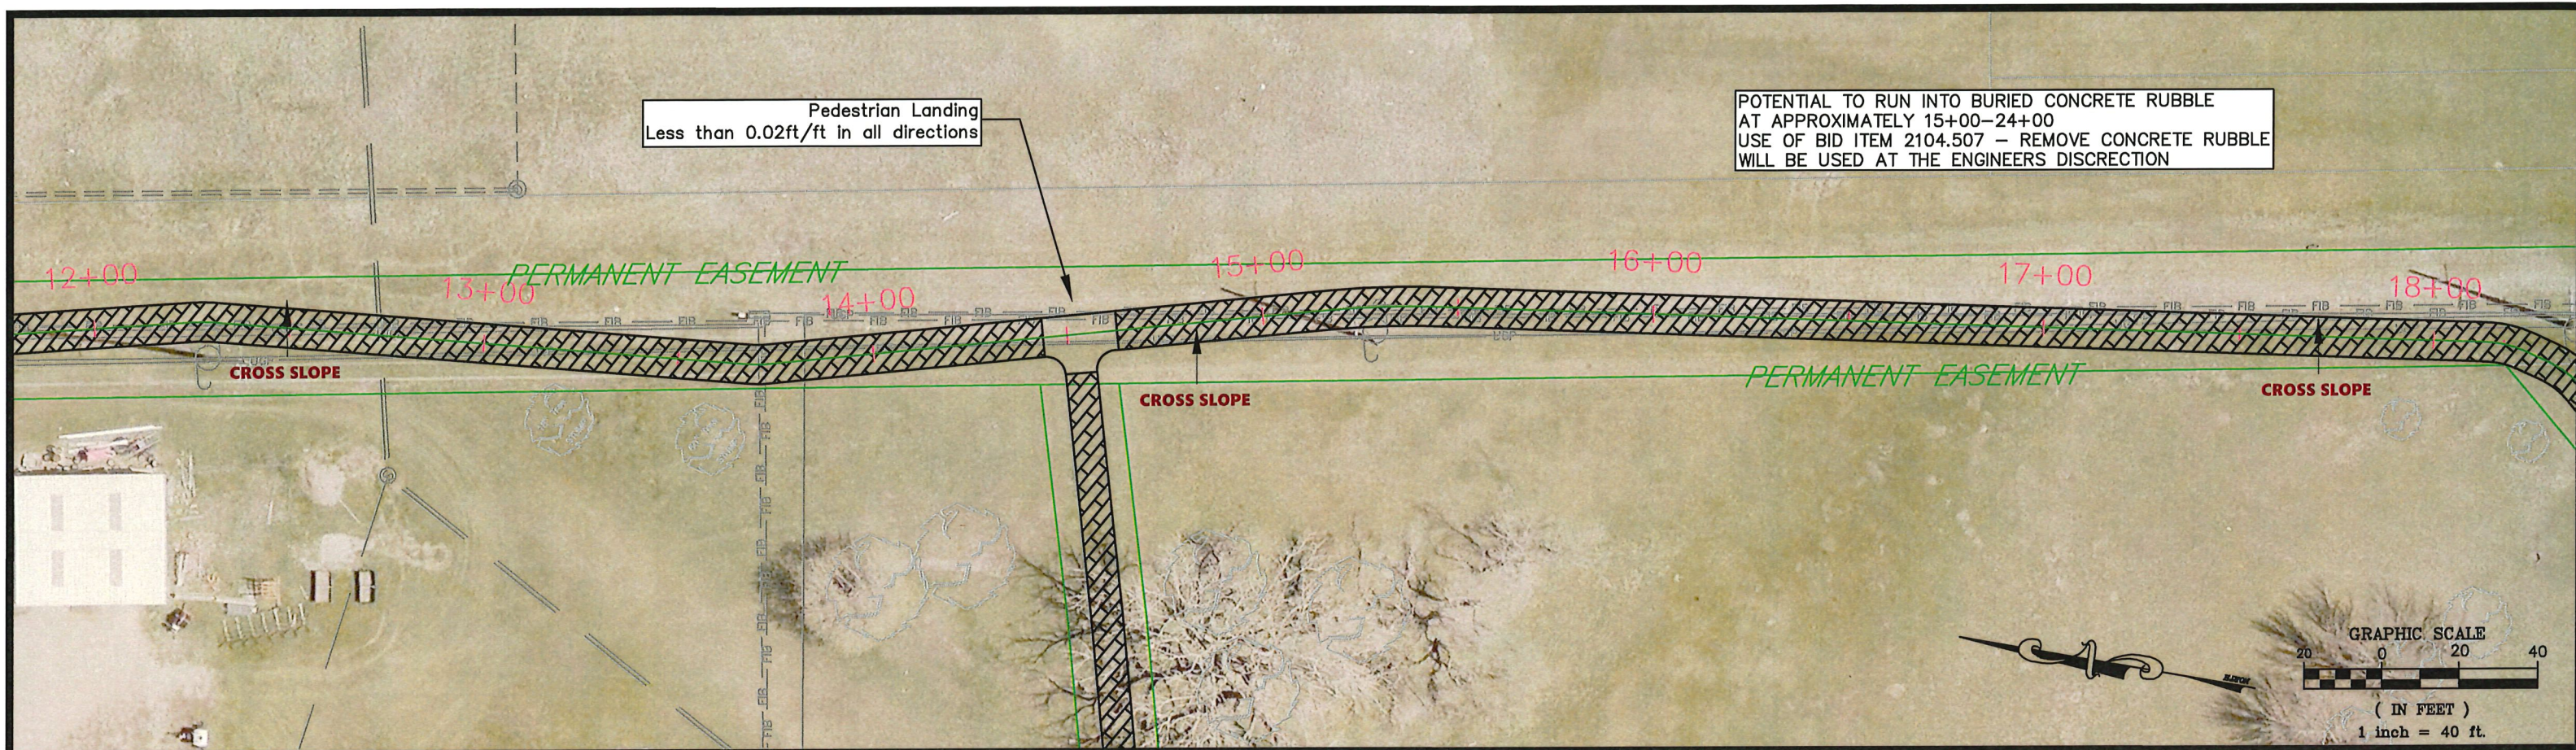

DESIGNED BY: JRL	DATE	REVISIONS	INIT.	 MARSHALL	ENGINEERING DEPARTMENT 344 WEST MAIN STREET MARSHALL, MINNESOTA 56258	C STREET & SOUTHVIEW TRAIL	I HEREBY CERTIFY THAT THIS PLAN, SPECIFICATION OR REPORT WAS PREPARED BY ME OR UNDER MY DIRECT SUPERVISION AND THAT I AM A DULY LICENSED PROFESSIONAL ENGINEER UNDER THE LAWS OF THE STATE OF MINNESOTA. DATE _____ LICENSE NO. 53322	CITY PROJECT NO. PK-011	DATE 03/01/2025
DRAWN BY: JRL					PLAN AND PROFILE SHEETS	STATE PROJECT NO. 139-090-006		SHEET NO. 22 OF 32	
APPROVED BY: JRA									
SCALE: 1"=40'									

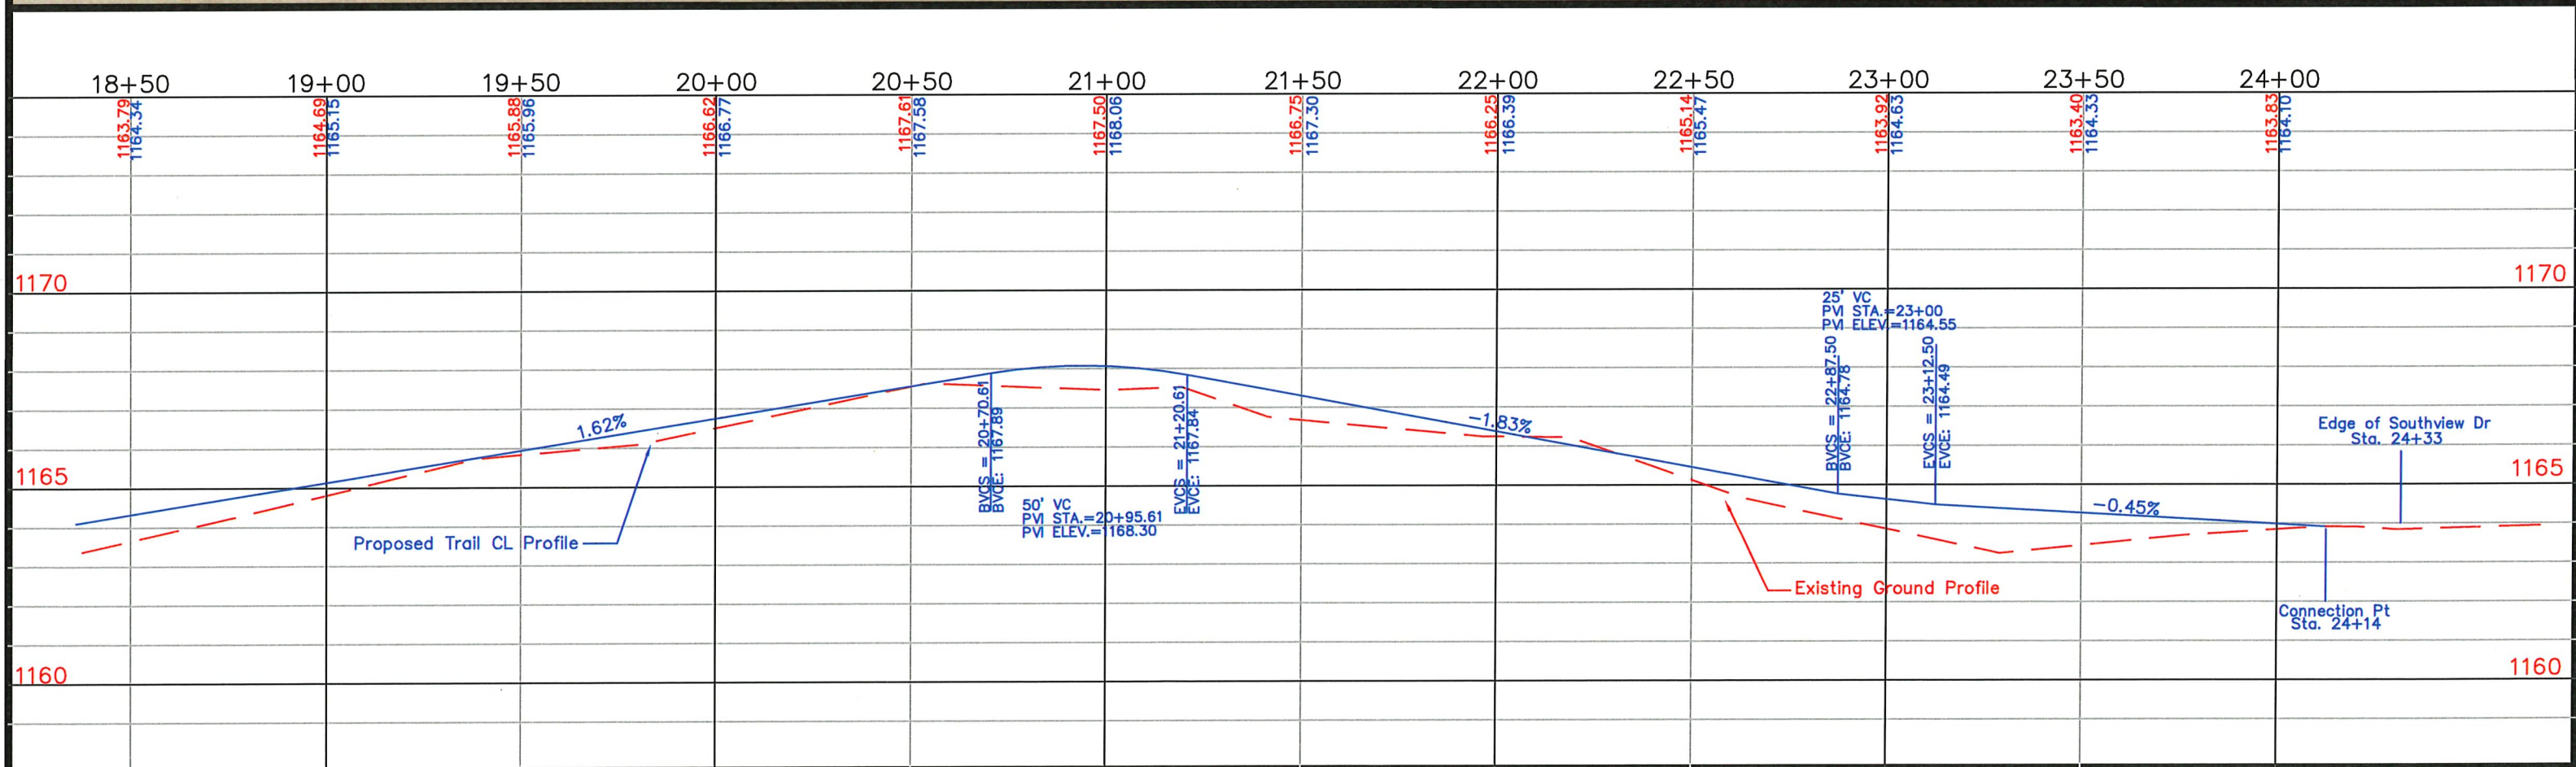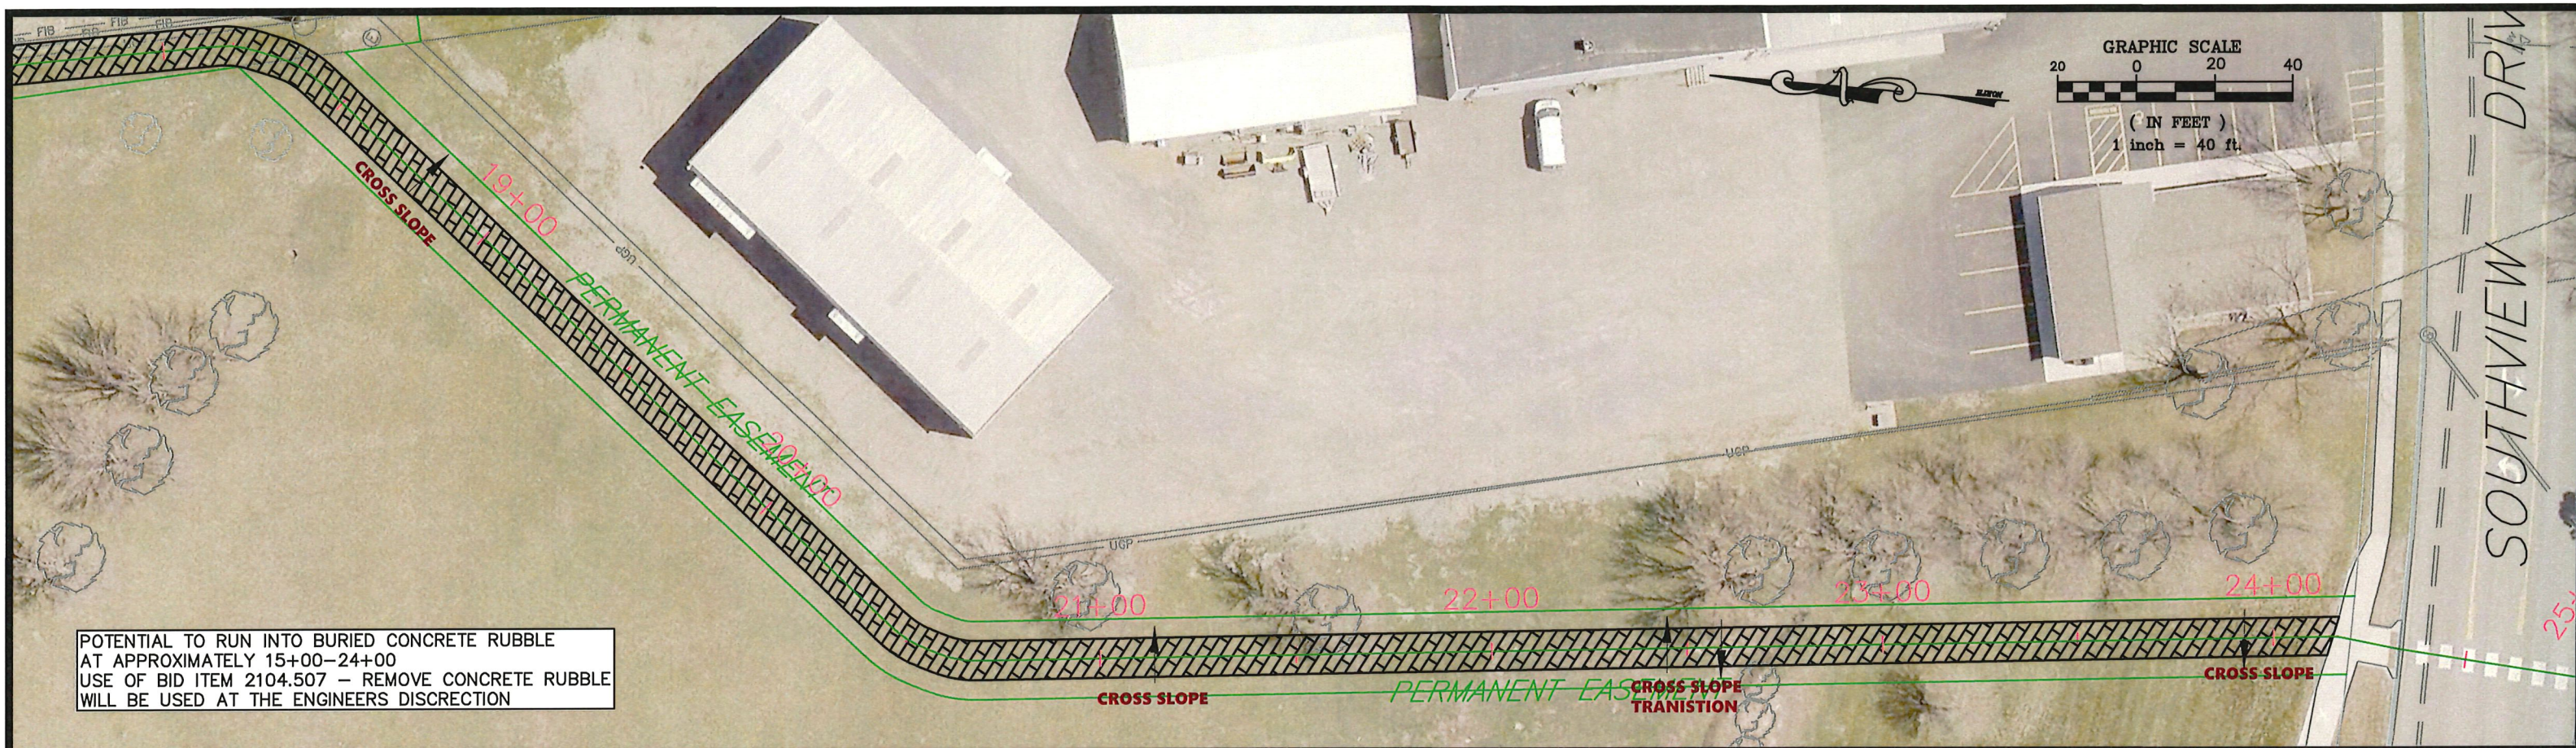

DESIGNED BY: JRL	DATE	REVISIONS	INIT.
DRAWN BY: JRL			
APPROVED BY: JRA			
SCALE: 1"=40'			



ENGINEERING DEPARTMENT
344 WEST MAIN STREET
MARSHALL, MINNESOTA
56258

C STREET & SOUTHVIEW TRAIL

PLAN AND PROFILE SHEETS

I HEREBY CERTIFY THAT THIS PLAN, SPECIFICATION OR REPORT WAS PREPARED BY ME OR UNDER MY DIRECT SUPERVISION AND THAT I AM A DULY LICENSED PROFESSIONAL ENGINEER UNDER THE LAWS OF THE STATE OF MINNESOTA.



DATE: _____ LICENSE NO. 53322

CITY PROJECT NO.
PK-011

STATE PROJECT NO.
139-090-006

DATE
03/01/2025

SHEET NO.
23 OF 32

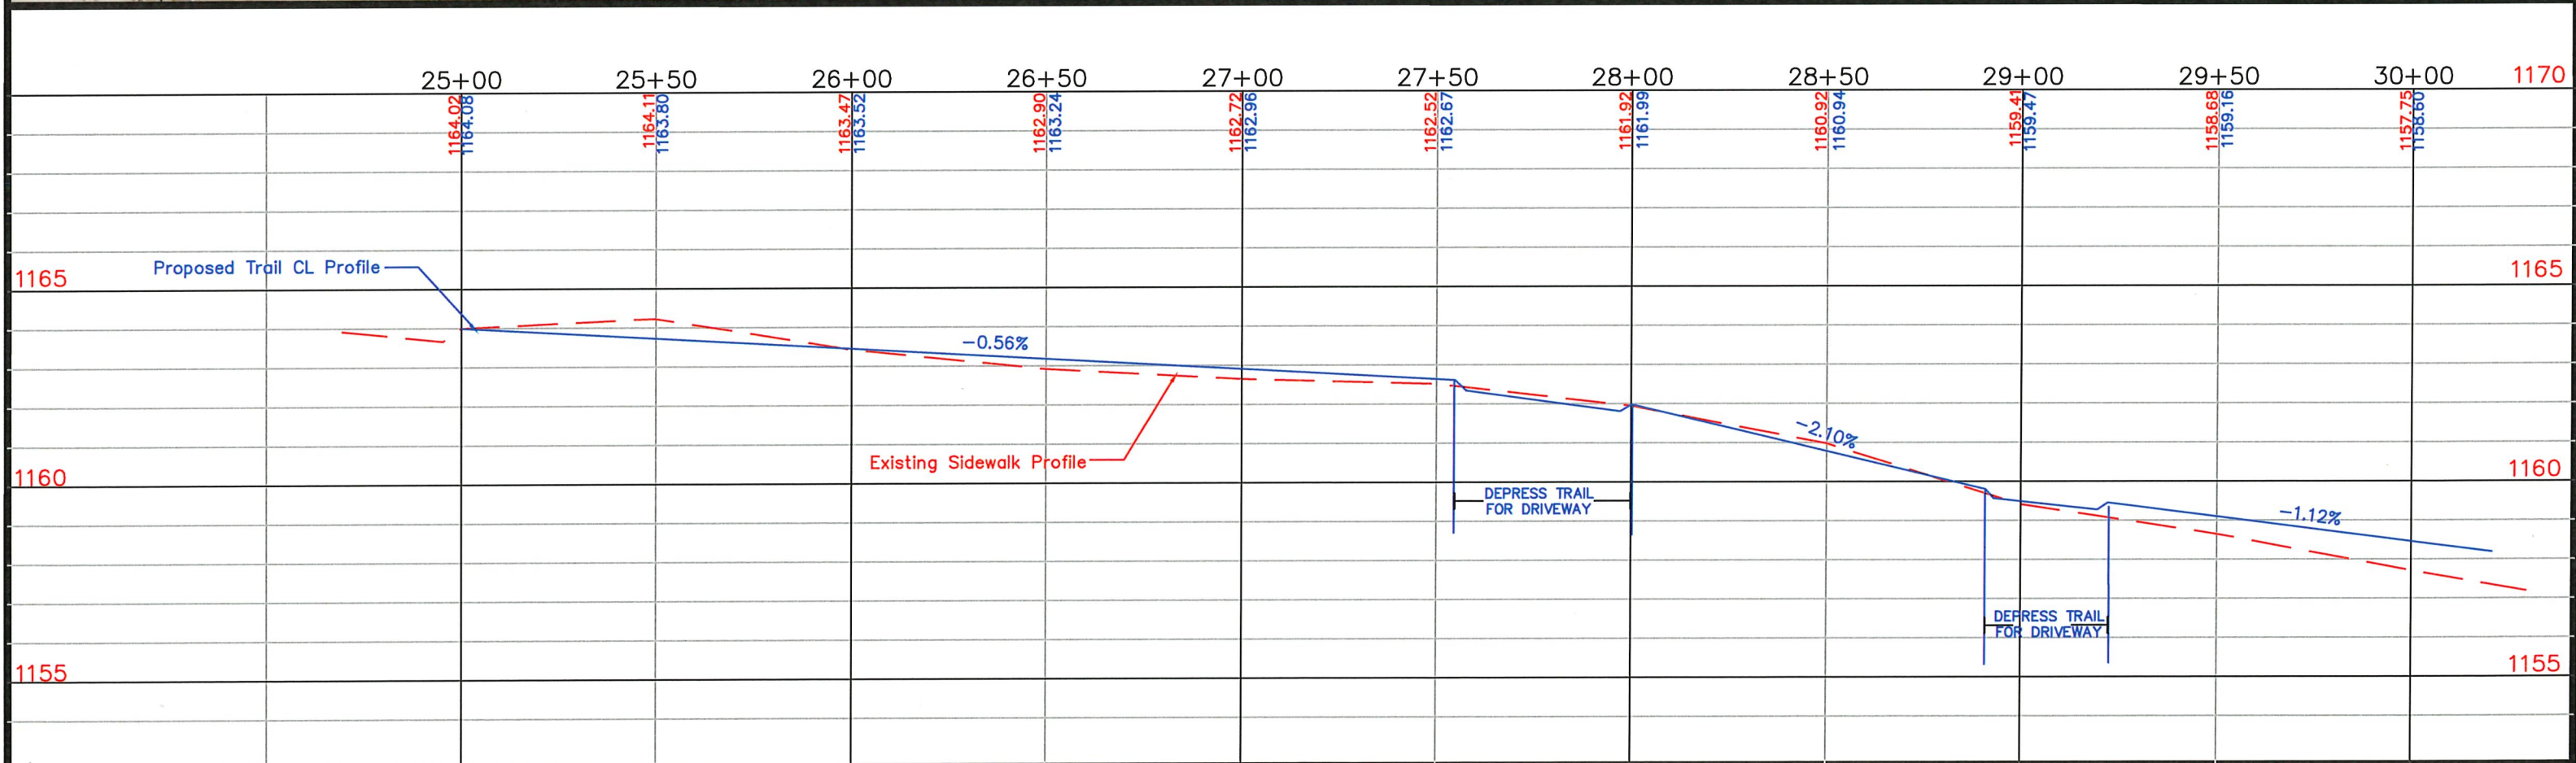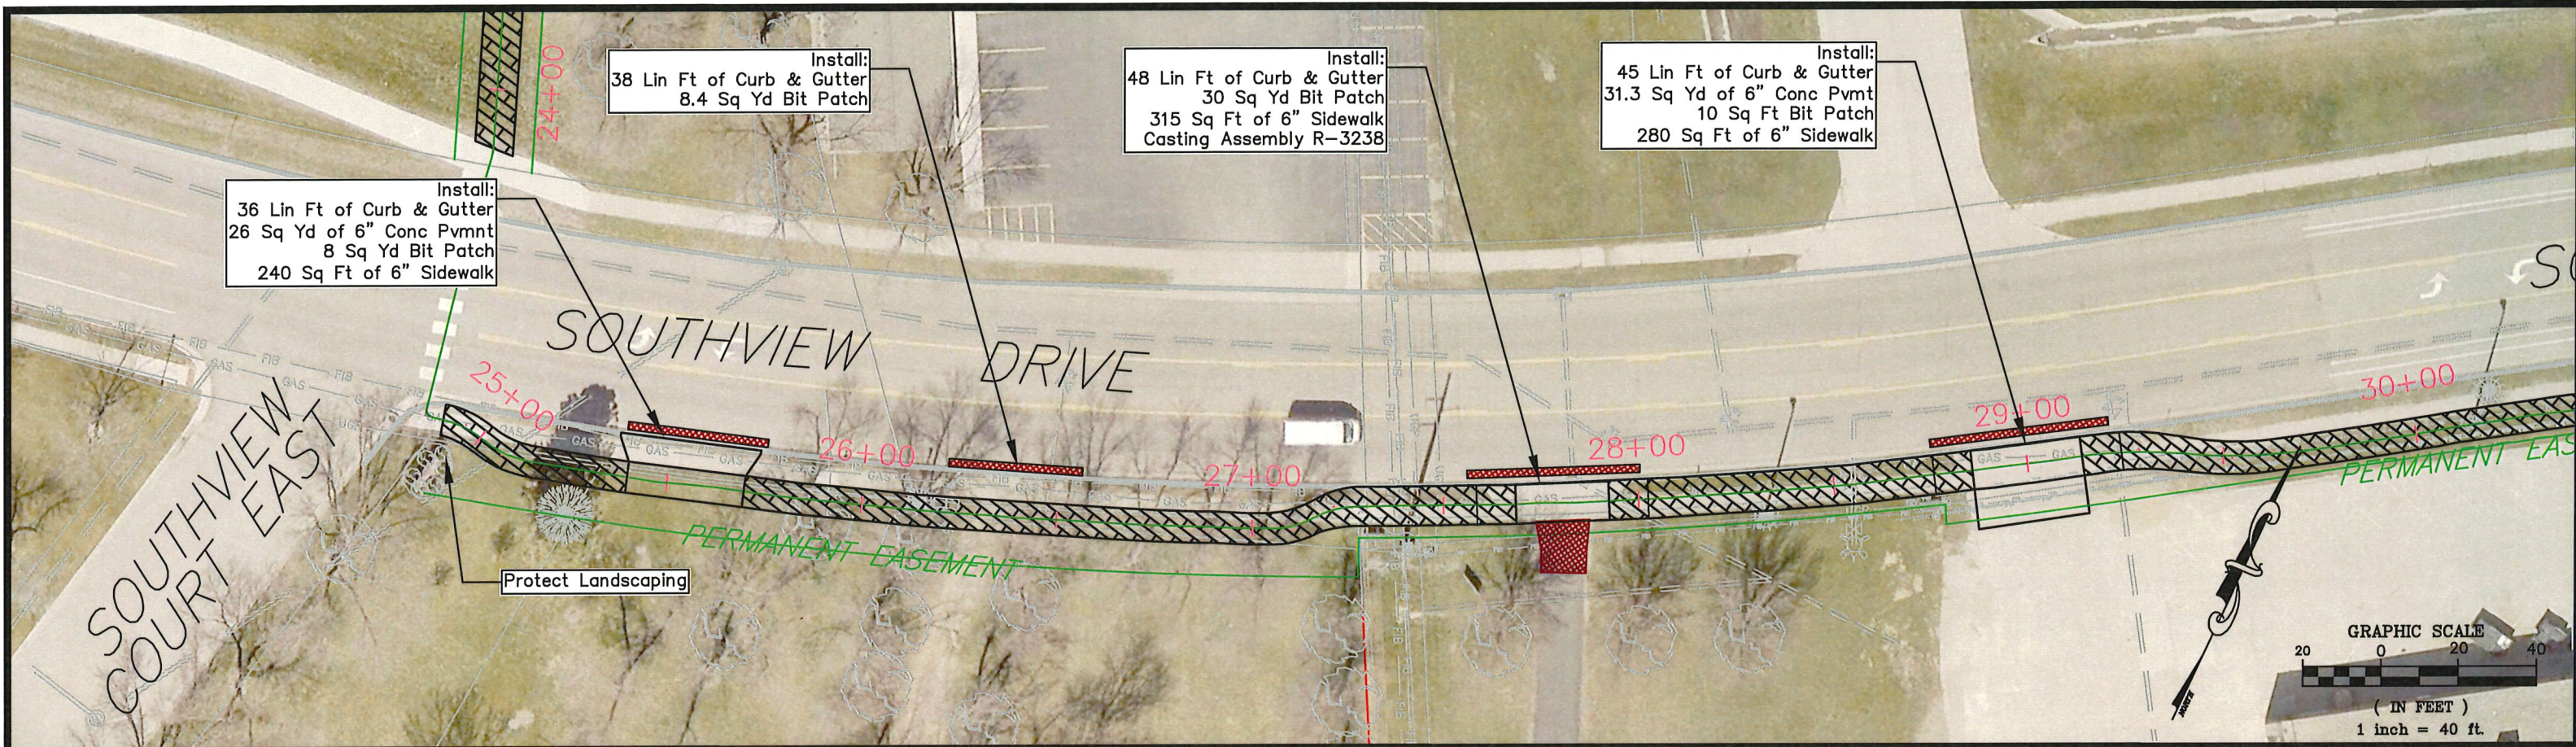

DESIGNED BY: JRL	DATE	REVISIONS	INT.
DRAWN BY: JRL			
APPROVED BY: JRA			
SCALE: 1"=40'			

ENGINEERING DEPARTMENT
344 WEST MAIN STREET
MARSHALL, MINNESOTA
56258

C STREET & SOUTHVIEW TRAIL

PLAN AND PROFILE SHEETS

I HEREBY CERTIFY THAT THIS PLAN, SPECIFICATION OR REPORT WAS PREPARED BY ME OR UNDER MY DIRECT SUPERVISION AND THAT I AM A DULY LICENSED PROFESSIONAL ENGINEER UNDER THE LAWS OF THE STATE OF MINNESOTA.



DATE: _____ LICENSE NO. 53322

CITY PROJECT NO.
PK-011


STATE PROJECT NO.
139-090-006

DATE
03/01/2025

SHEET NO.
24 OF 32

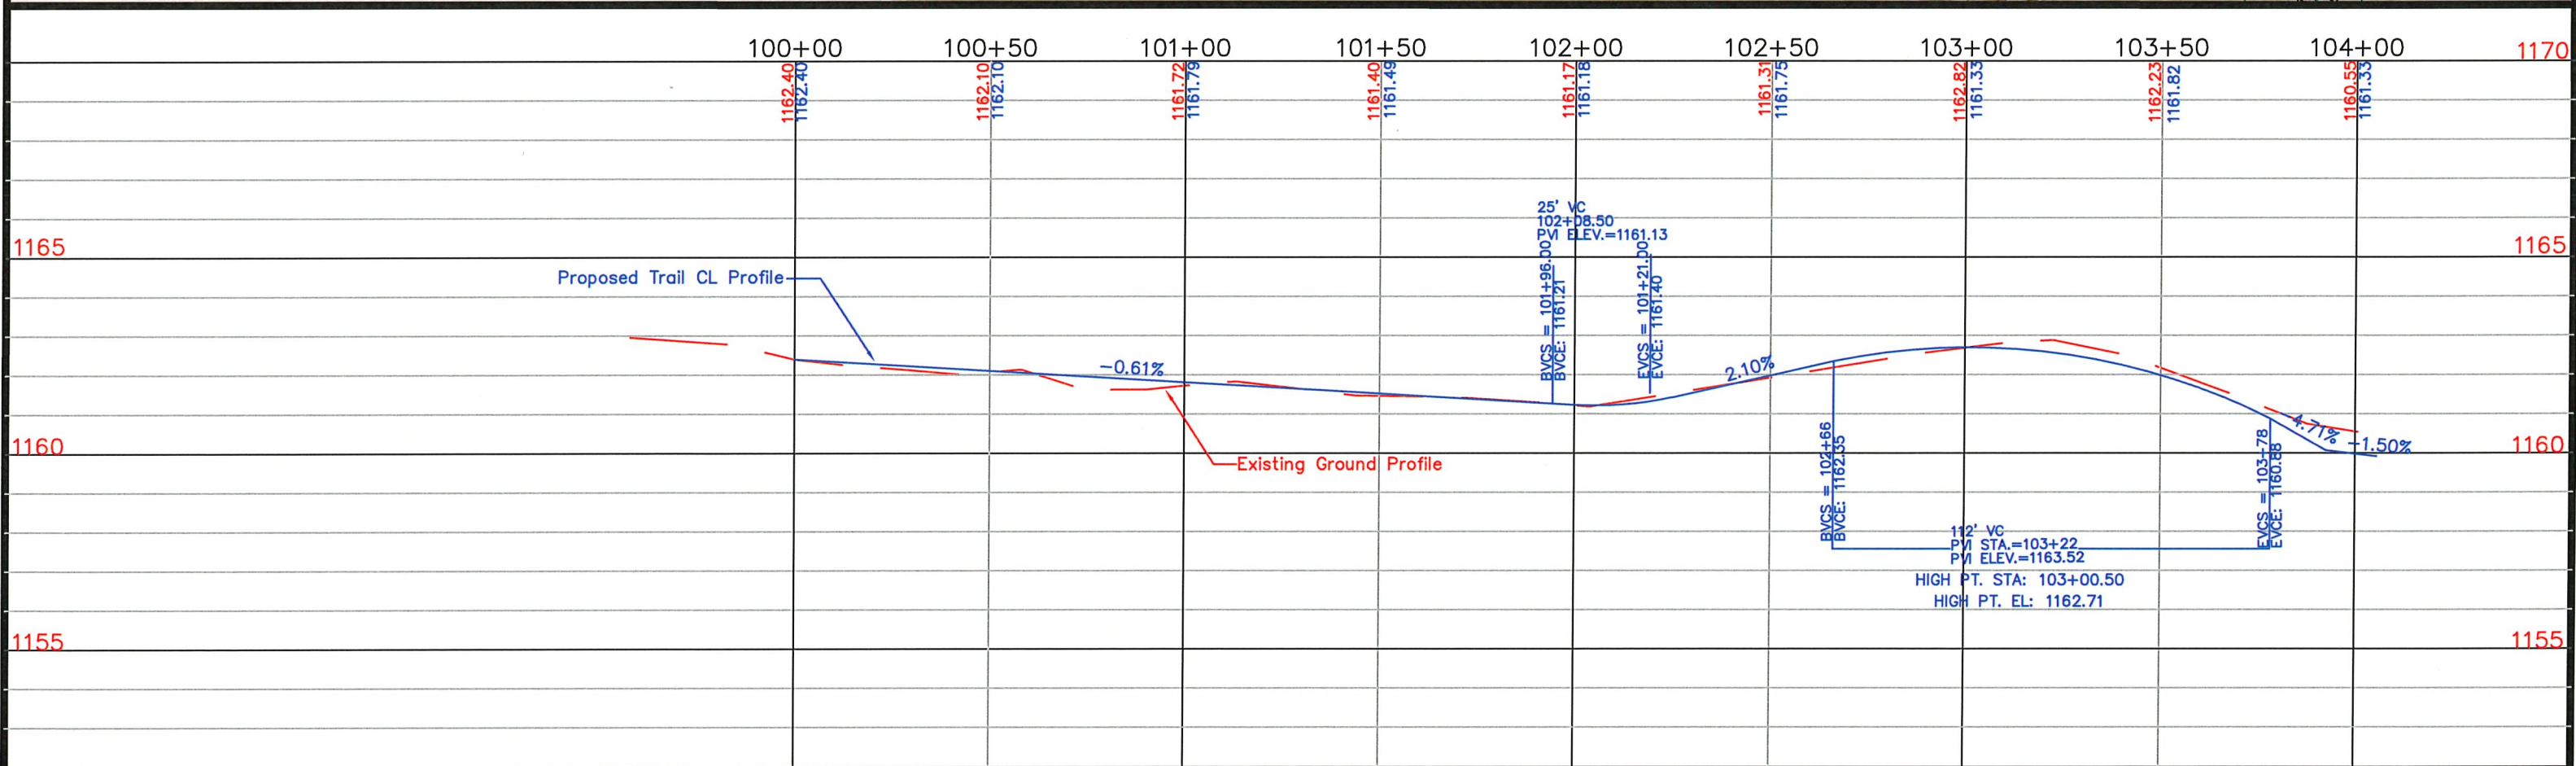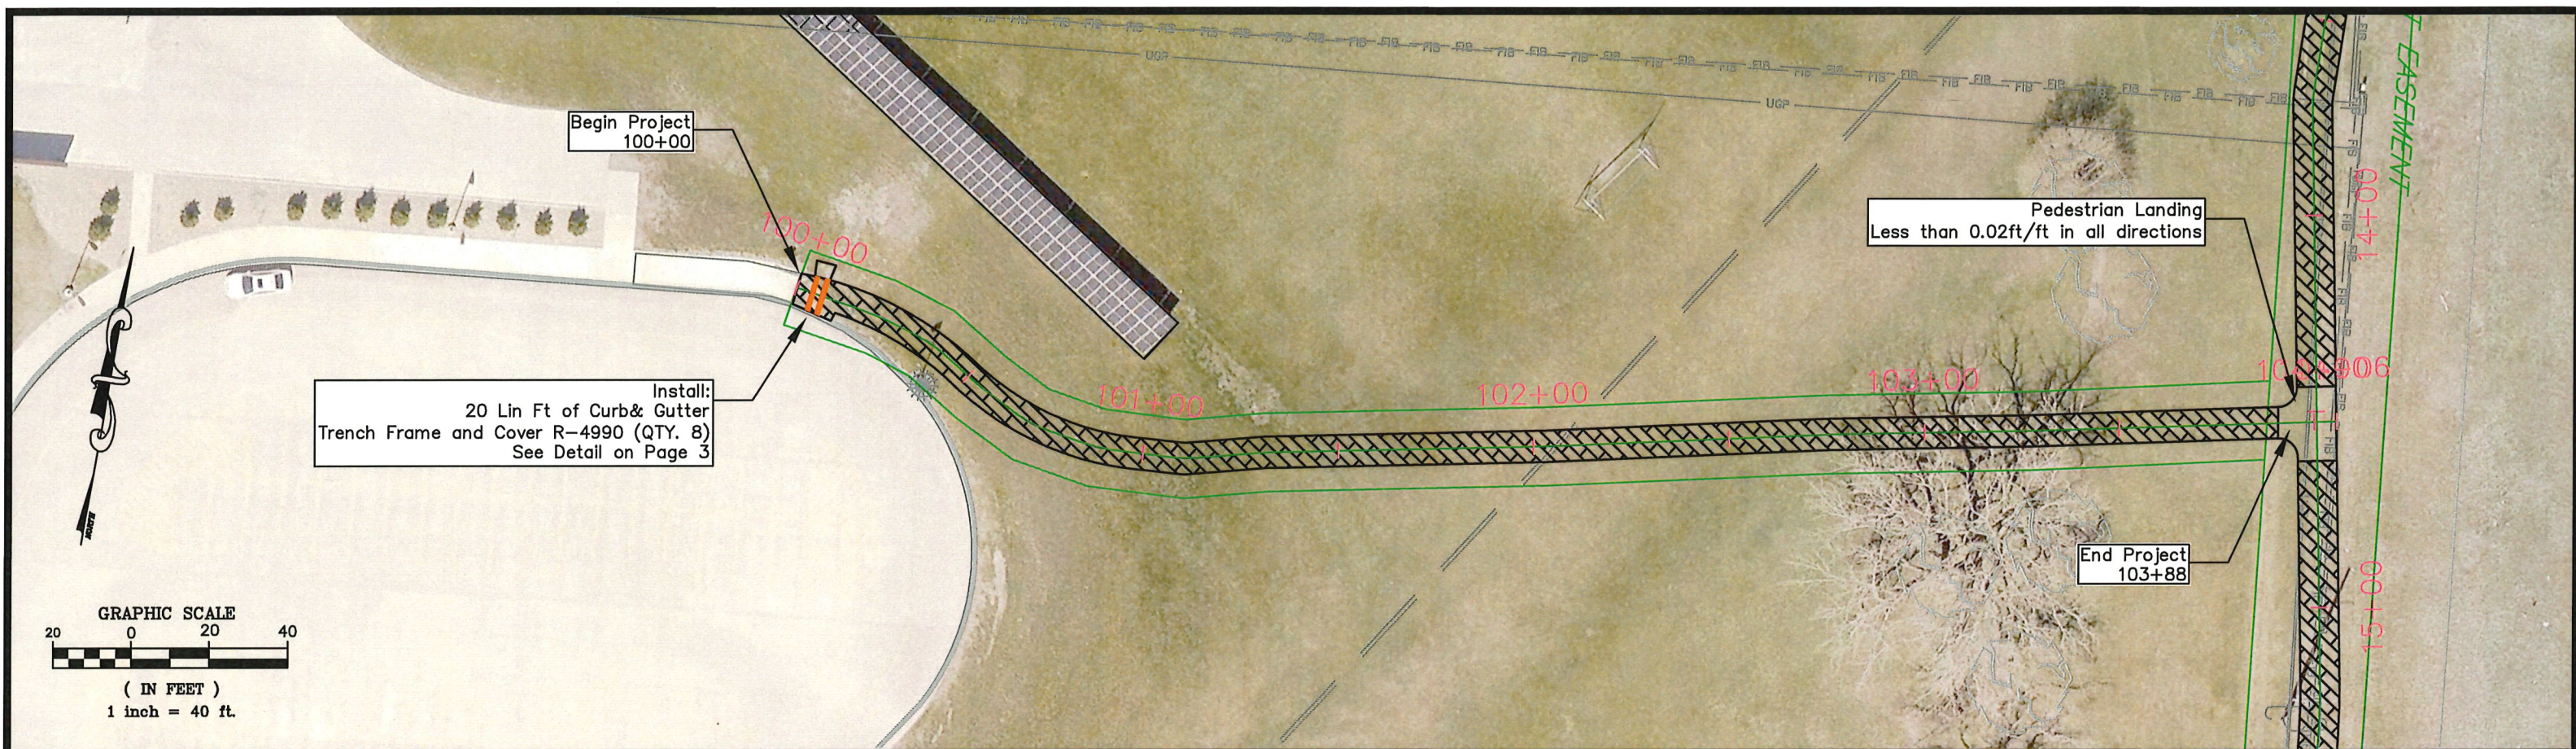

DESIGNED BY: JRL	DATE	REVISIONS	INIT.
DRAWN BY: JRL			
APPROVED BY: JRA			
SCALE: 1"=40'			



ENGINEERING DEPARTMENT
344 WEST MAIN STREET
MARSHALL, MINNESOTA
56258

C STREET & SOUTHVIEW TRAIL

PLAN AND PROFILE SHEETS

I HEREBY CERTIFY THAT THIS PLAN, SPECIFICATION OR REPORT WAS PREPARED BY ME OR UNDER MY DIRECT SUPERVISION AND THAT I AM A DULY LICENSED PROFESSIONAL ENGINEER UNDER THE LAWS OF THE STATE OF MINNESOTA.

DATE _____ LICENSE NO. 53322

CITY PROJECT NO.
PK-011

STATE PROJECT NO.
139-090-006

DATE
03/01/2025

SHEET NO.
26 OF 32