




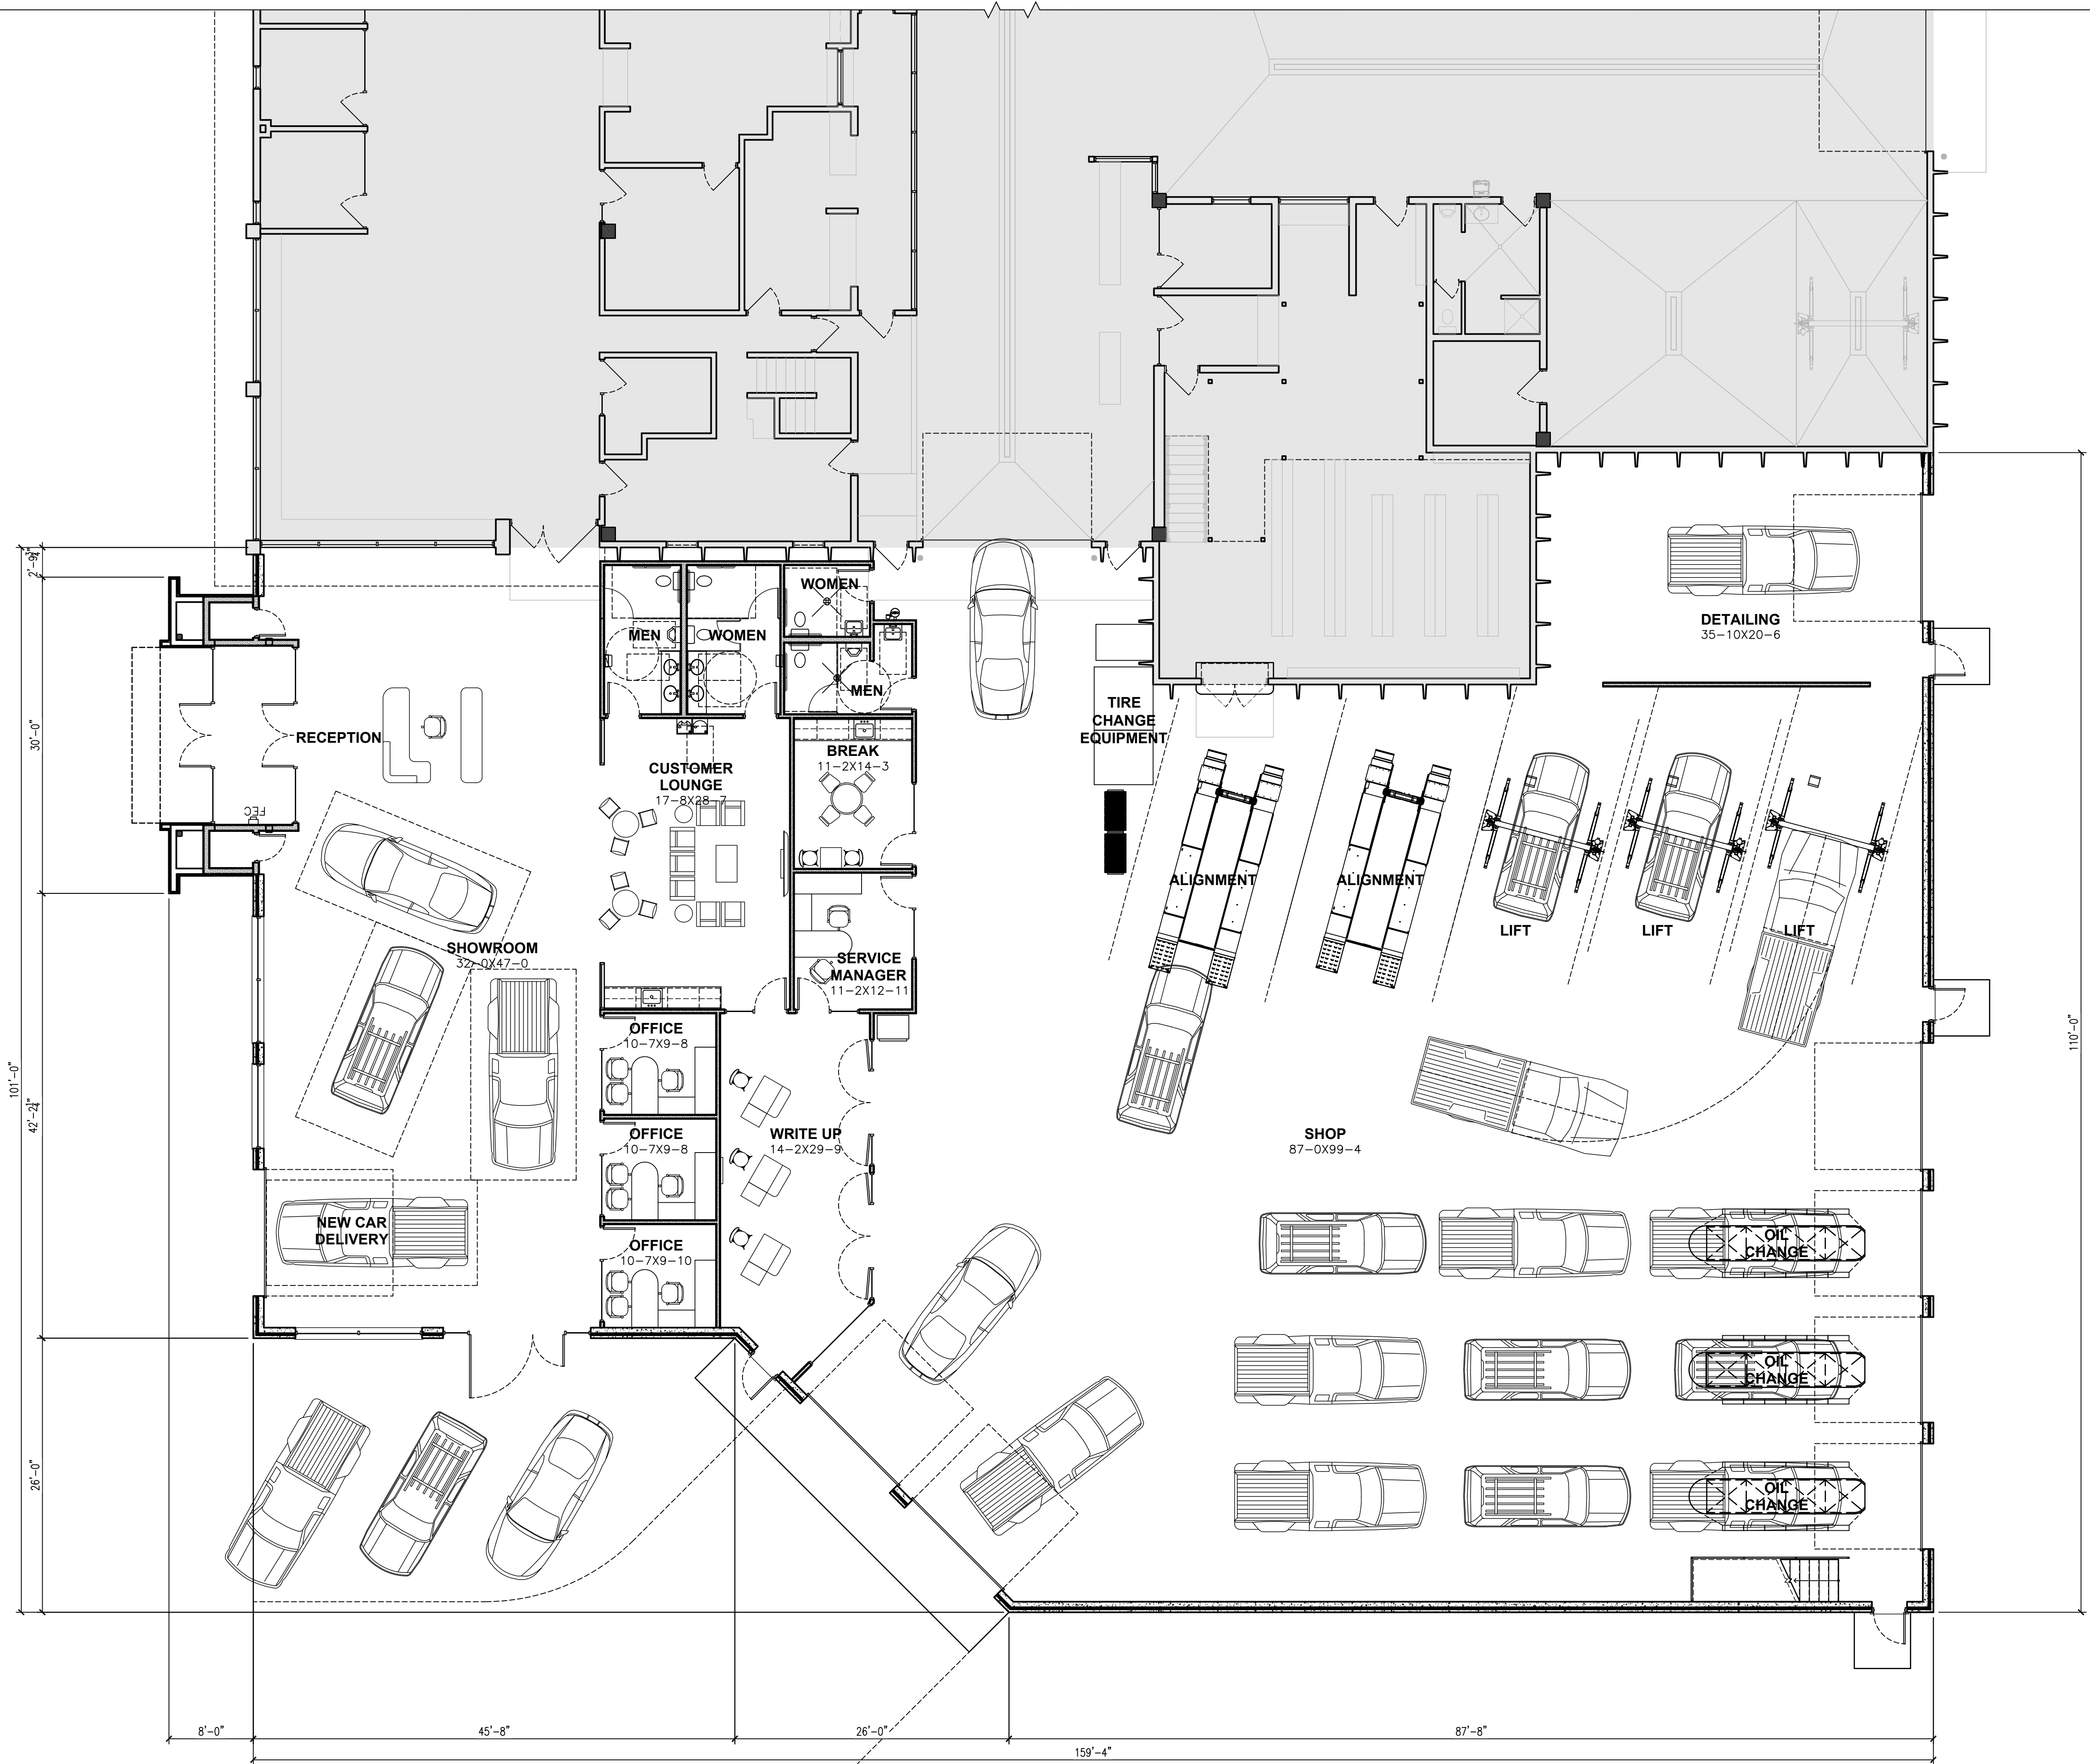


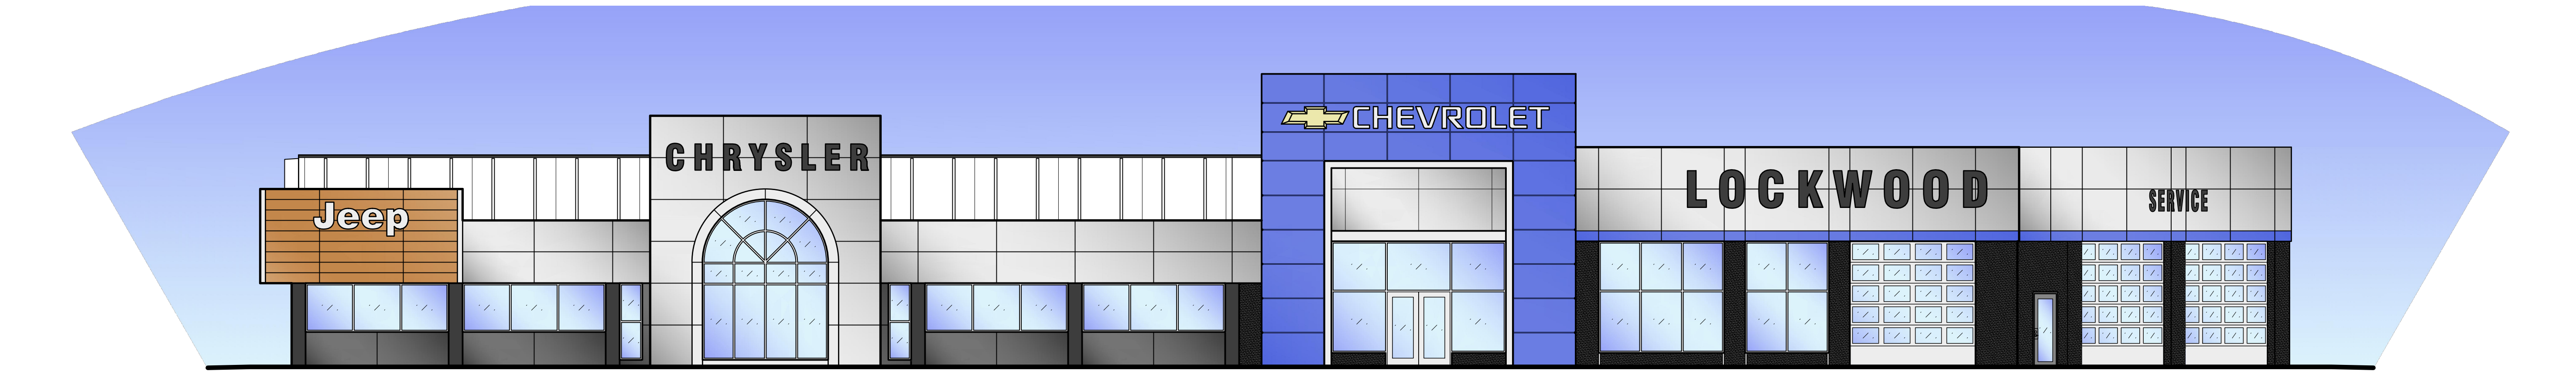


1 NORTH ELEVATION
1/8" = 1'-0"

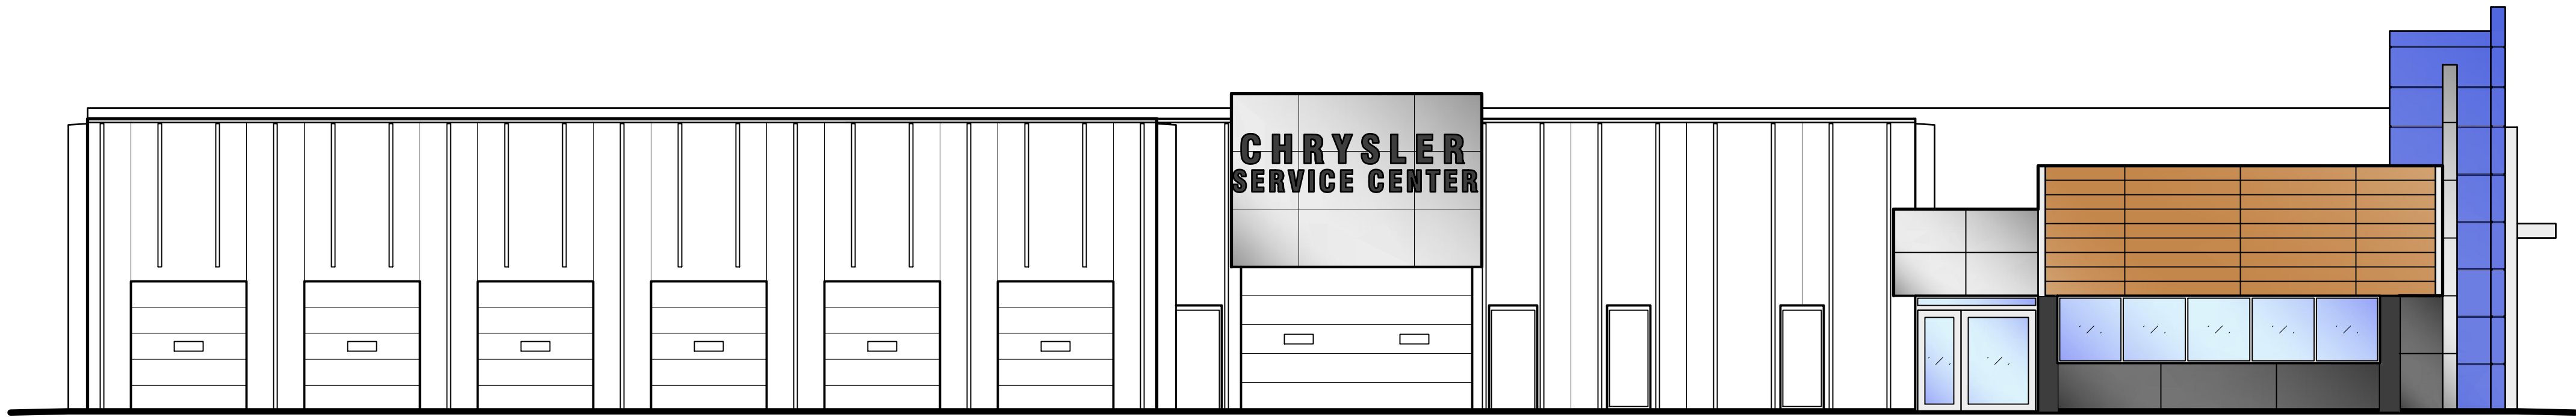

2 EAST ELEVATION
1/8" = 1'-0"

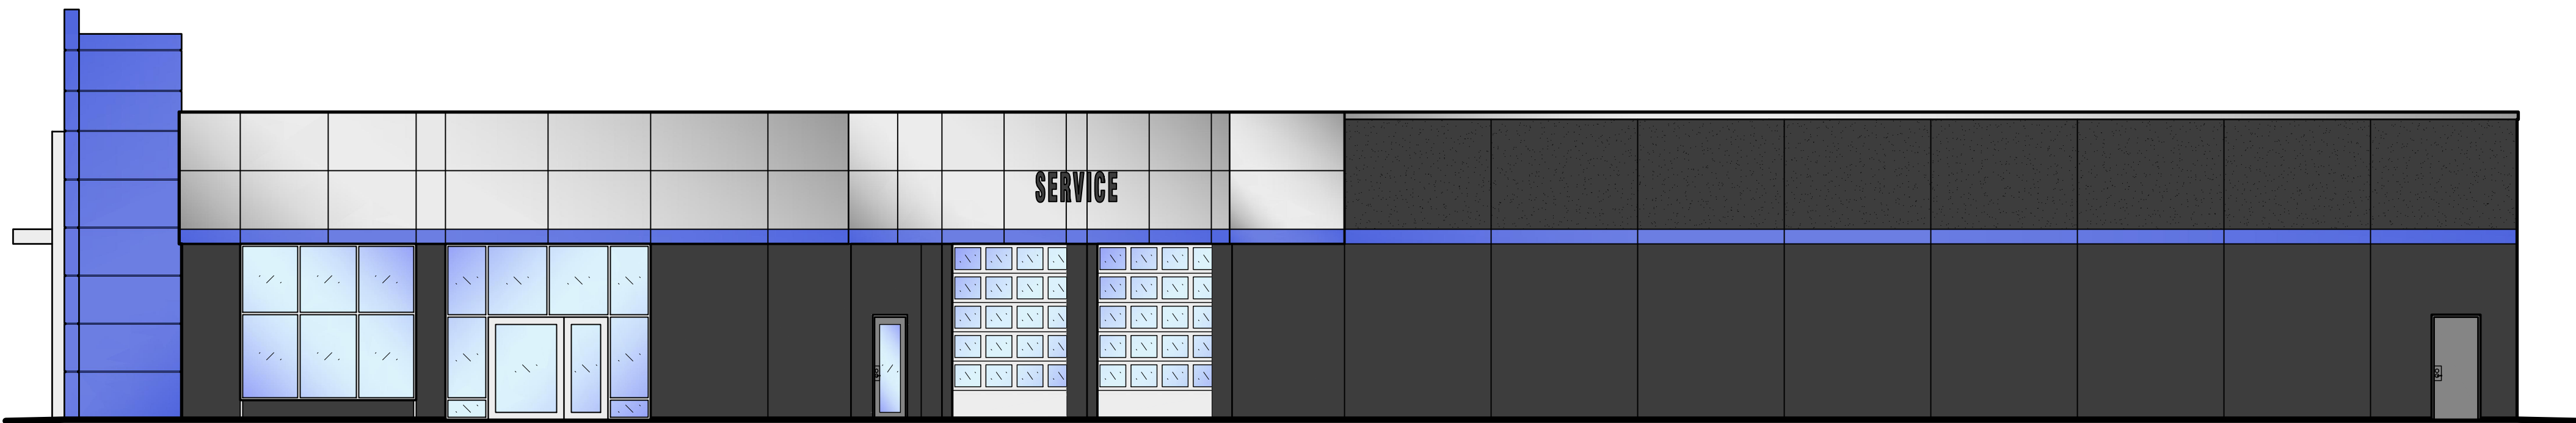

3 WEST ELEVATION
1/8" = 1'-0"

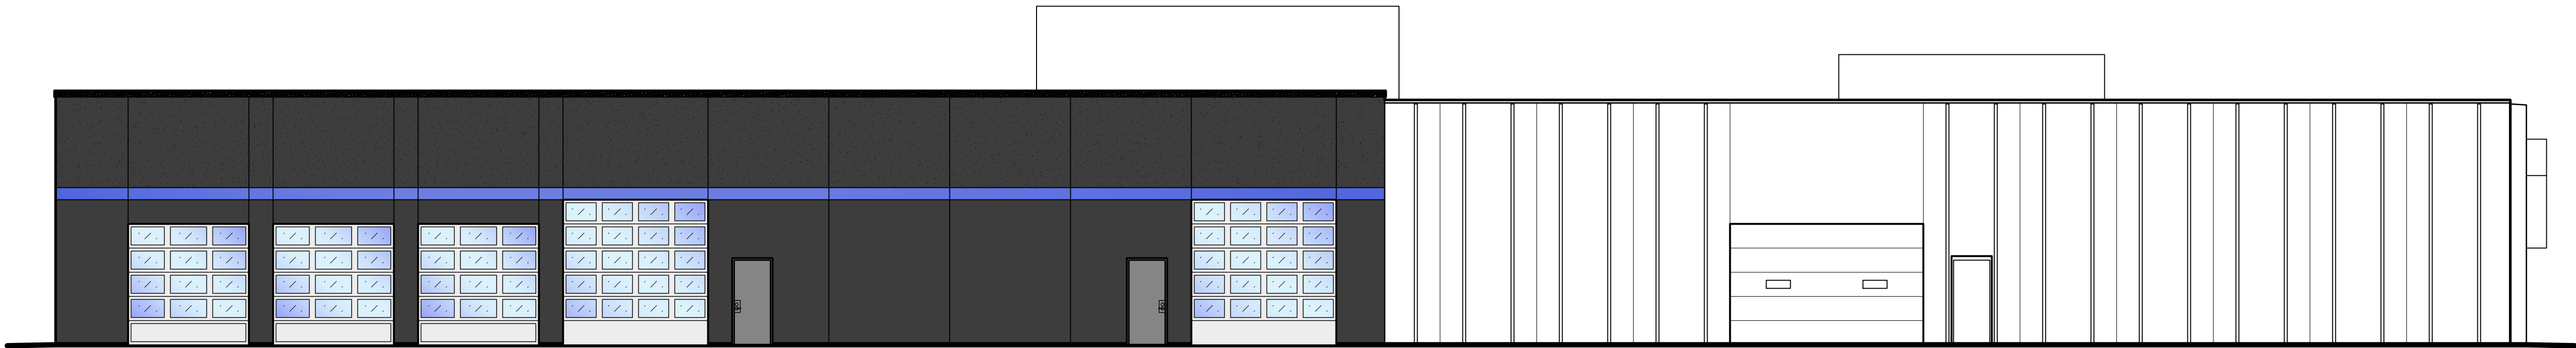


4 SOUTH ELEVATION
1/8" = 1'-0"

MAHLER & ASSOCIATES
ARCHITECTURE

TEL: (320) 257-2724
EMAIL: gmahler@mahlerarchitecture.com

5150 Marson Drive
Suite 101
Sauk Rapids, MN 56379

Greene H.D. Mahler, AIA
Principal

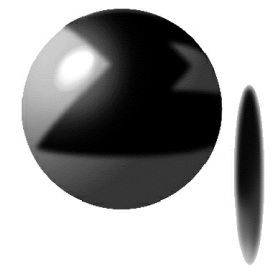

PRELIMINARY
NOT FOR
CONSTRUCTION

No.	Revision/Issue	Date

LOCKWOOD MOTORS ADDITION
1310 E COLLEGE DR
MARSHALL, MN 56258
CHET LOCKWOOD
000-000-0000

Project: 2301
Date: 03/02/2023
Scale: AS INDICATED
Sheet: ELEVATIONS
A-201