


City of Marshall, Minnesota Project Number Z84

Construction Plans for Riprap Installation along the Redwood River

FROM LEGION FIELD ROAD AND T.H. 19 GO NORTH 200' AND EAST 140',
SECTION 5 T111N, R41W

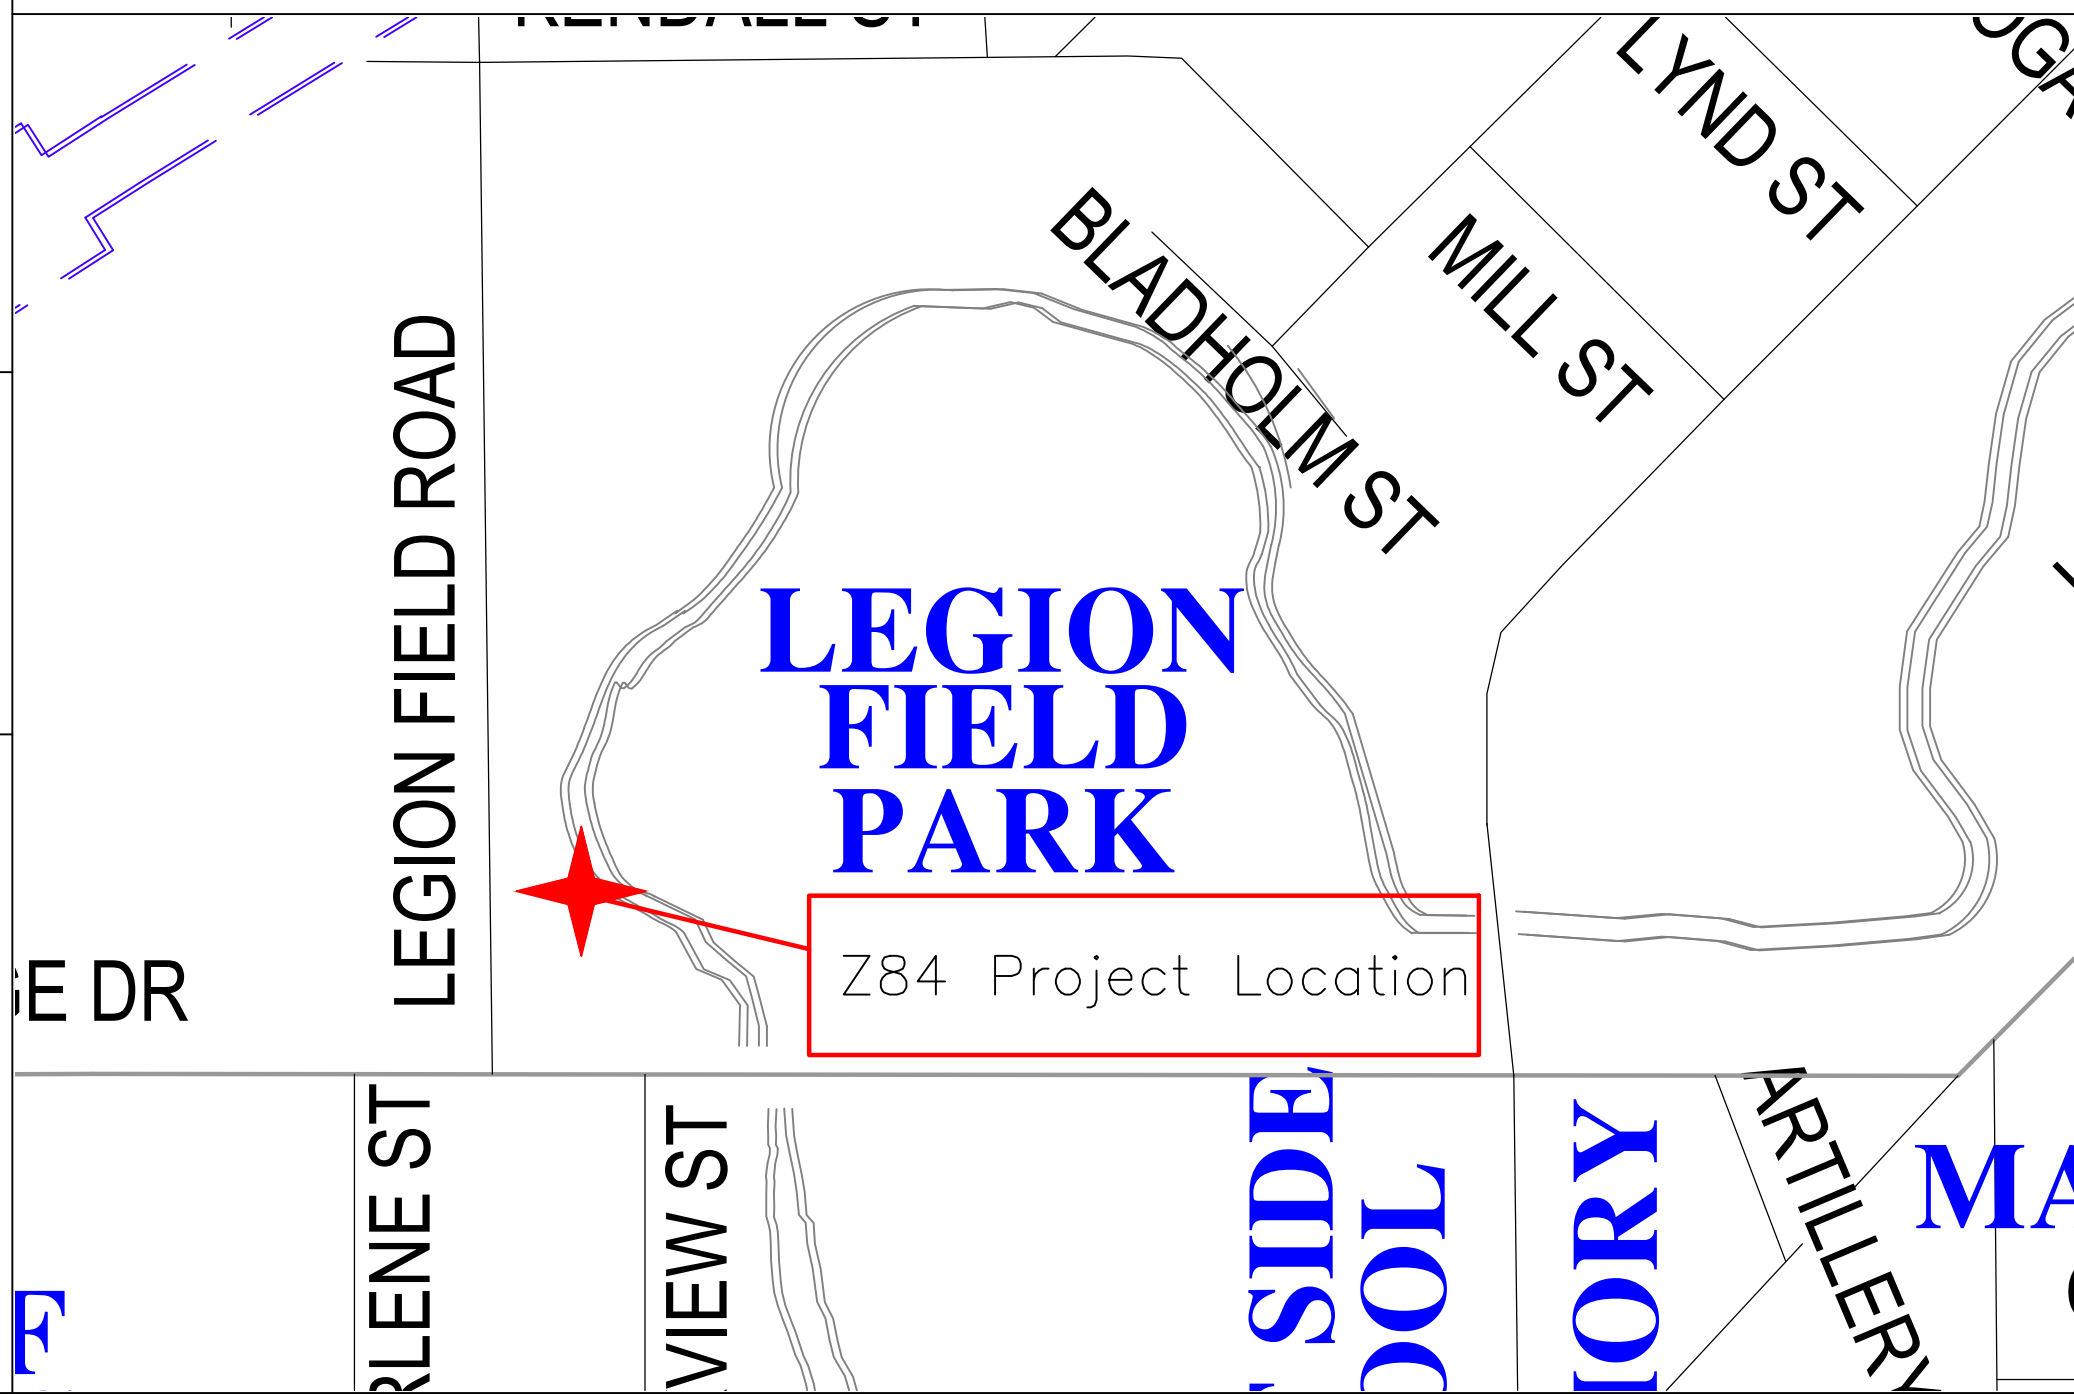

LEGEND

- PROJECT LOCATION
- EXISTING GAS LINE
- EXISTING UNDERGROUND POWER
- RIPRAP
- GRANULAR BEDDING
- TURF ESTABLISHMENT
- 4 INCH CONCRETE WALK
- FLOTATION SILT CURTAIN
- EROSION CONTROL BLANKET
- EXISTING LIGHT POLE
- EXISTING WATER CURB STOP
- EXISTING DECIDUOUS TREE
- PROJECT AREAS

SPECIFICATION REFERENCE

THE 2018 EDITION OF THE MINNESOTA DEPARTMENT OF TRANSPORTATION "STANDARD SPECIFICATIONS FOR CONSTRUCTION" SHALL GOVERN.

ALL TRAFFIC CONTROL DEVICES SHALL CONFORM TO THE LATEST EDITION OF THE MINNESOTA MANUAL ON UNIFORM TRAFFIC CONTROL DEVICES, INCLUDING THE LATEST FIELD MANUAL FOR TEMPORARY TRAFFIC CONTROL ZONE LAYOUTS.

THE CITY OF MARSHALL STANDARD SPECIFICATIONS AND SPECIAL PROVISIONS.

PROJECT LENGTH

GROSS LENGTH STREET #1	N/A	FEET	N/A	MILES
GROSS LENGTH STREET #2	N/A	FEET	N/A	MILES
GROSS LENGTH STREET #3	N/A	FEET	N/A	MILES
GROSS LENGTH STREET #4	N/A	FEET	N/A	MILES
EXCEPTIONS	N/A	FEET	N/A	MILES
NET LENGTH	N/A	FEET	N/A	MILES

INDEX

SHEET NO.	DESCRIPTION
1	Title Sheet
2	Estimated Quantity Sheet
3	Construction Plan Notes
4 - 5	SWPPP Plan Notes and SWPPP Plan Details
6	Typical Sheet
7	Shelter Project Area Overview
8	Project Layout

I HEREBY CERTIFY THAT THIS PLAN WAS PREPARED BY ME OR UNDER MY DIRECT SUPERVISION AND THAT I AM A DULY LICENSE PROFESSIONAL ENGINEER UNDER THE LAWS OF THE STATE OF MINNESOTA.

APPROVED: DIRECTOR OF PUBLIC WORKS/ CITY ENGINEER DATE: 6/29/2021
MARSHALL, MINNESOTA REG NO 53322

DESIGNED BY: G.A.S.
DRAWN BY: G.A.S.
APPROVED BY: J.D.
SCALE: NONE

DATE	REVISIONS	INIT.



ENGINEERING DEPARTMENT
344 WEST MAIN STREET
MARSHALL, MINNESOTA
56258

LEGION FIELD PARK RIVERBANK STABILIZATION

TITLE SHEET

CITY PROJECT NO. Z84	DATE 6/29/2021
STATE AID PROJECT NO. N/A	SHEET NO. 1 OF 8