






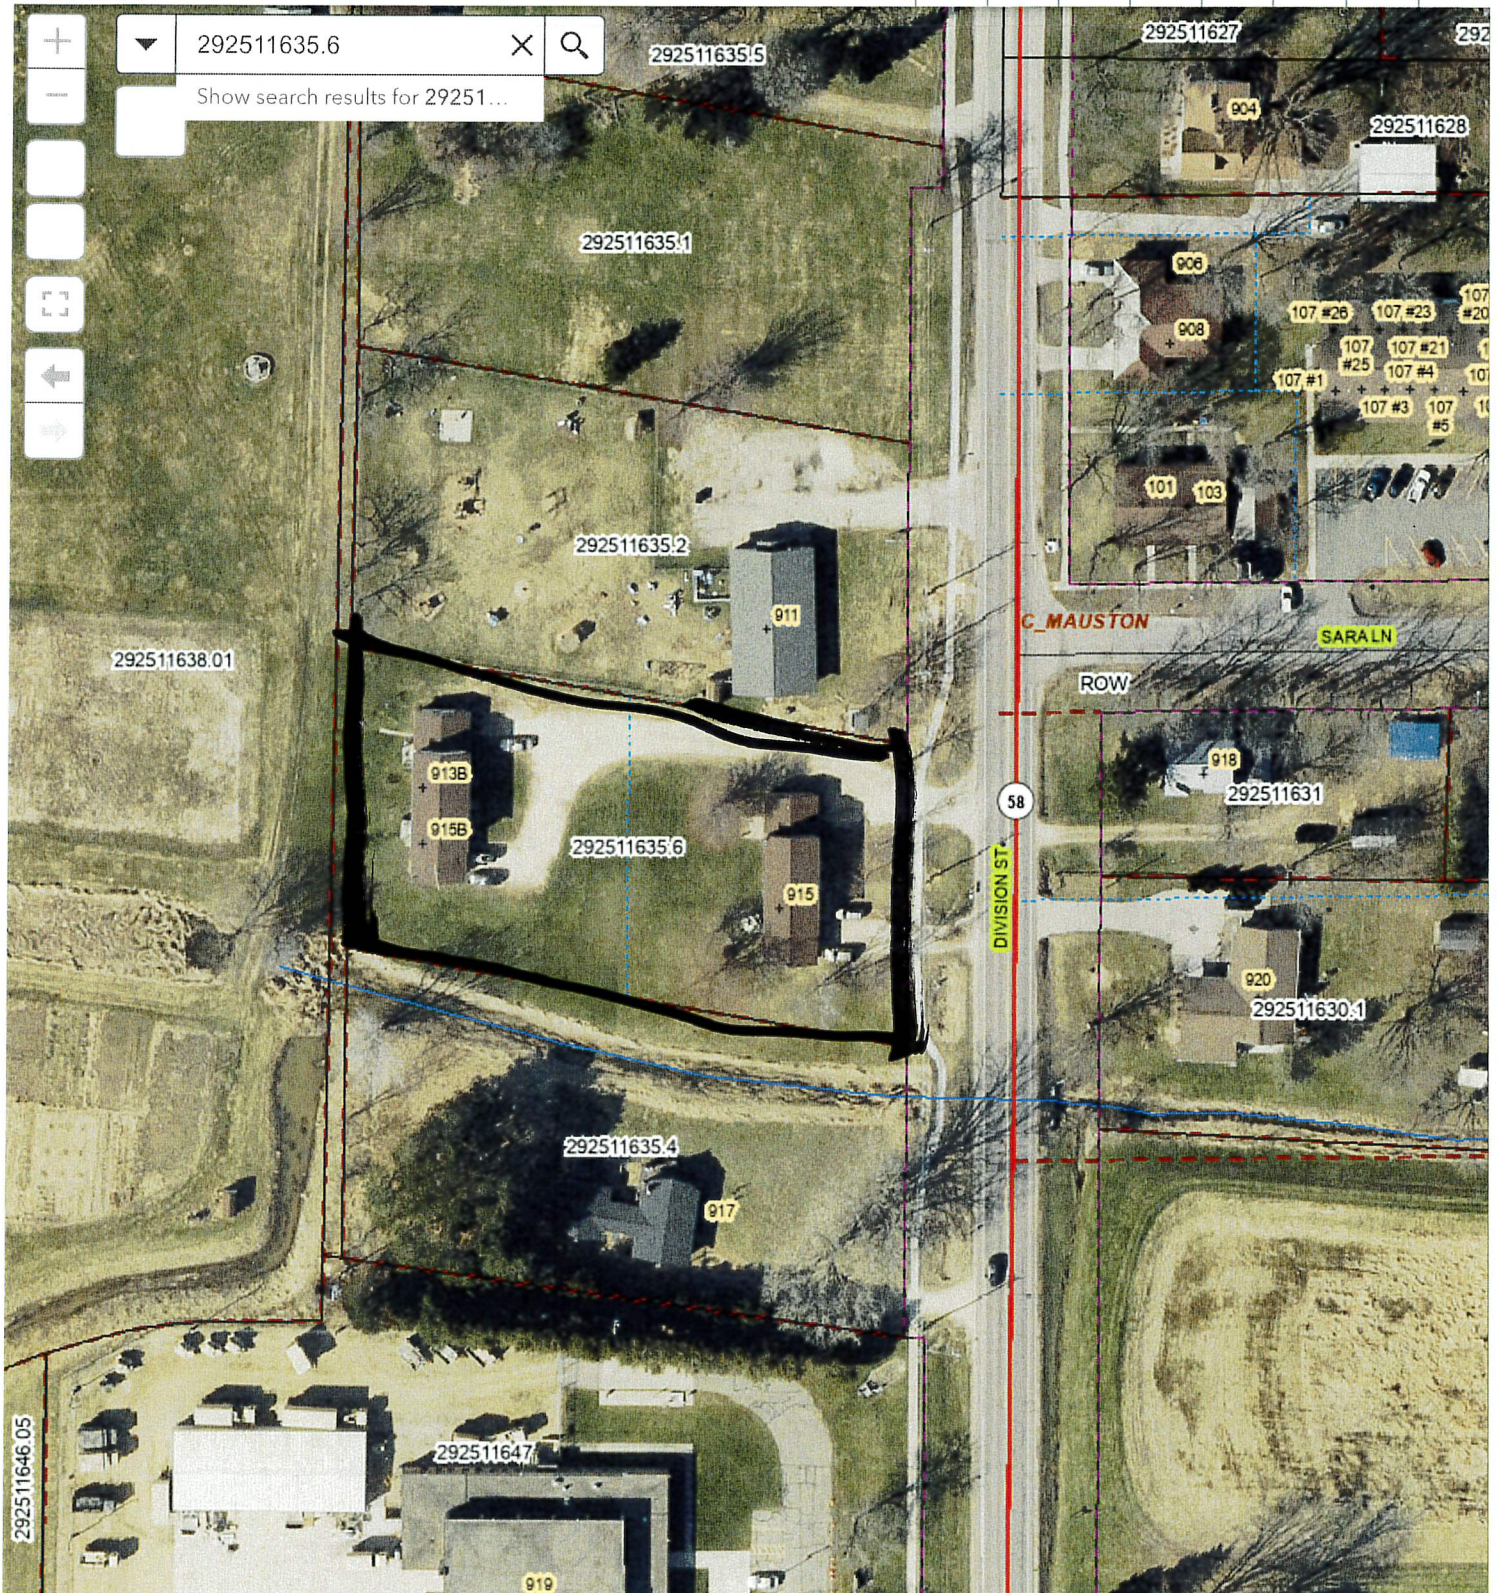

	SHEET NUMBER	A-3	MAUSTEN TOWNHOUSE DEVELOPMENT ALEX BERGENSGO #Client Address# MAUSTEN, WI #Client Postcode
	DATE: MONTHS SECTIONS		
		PROPOSED SITE PLAN - 4 UNIT	

FOUNDATION WORK
 609-925-7144 ext. 404
 4040 N. WISCONSIN AVE.
 FARMERS GROVE,
 WAUKESHA, WI 53190
 TEL: 608-785-6999
 FAX: 608-785-6998

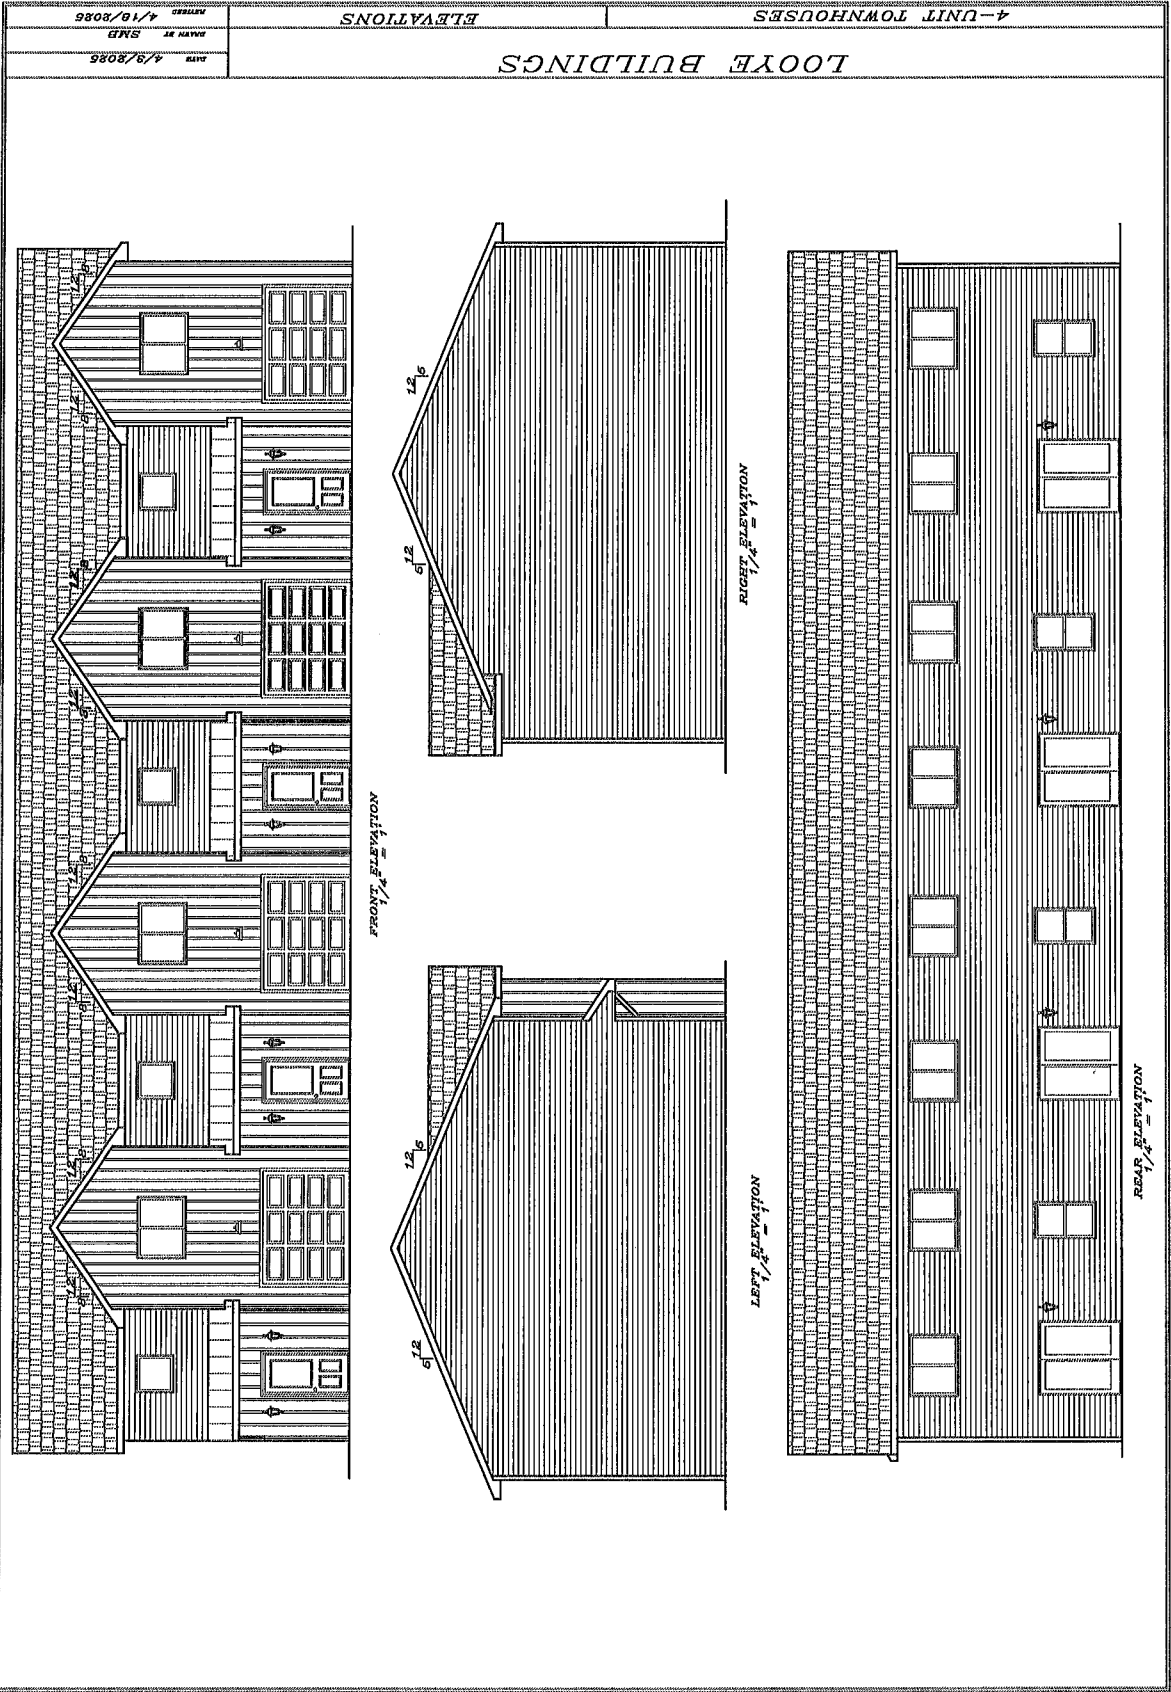

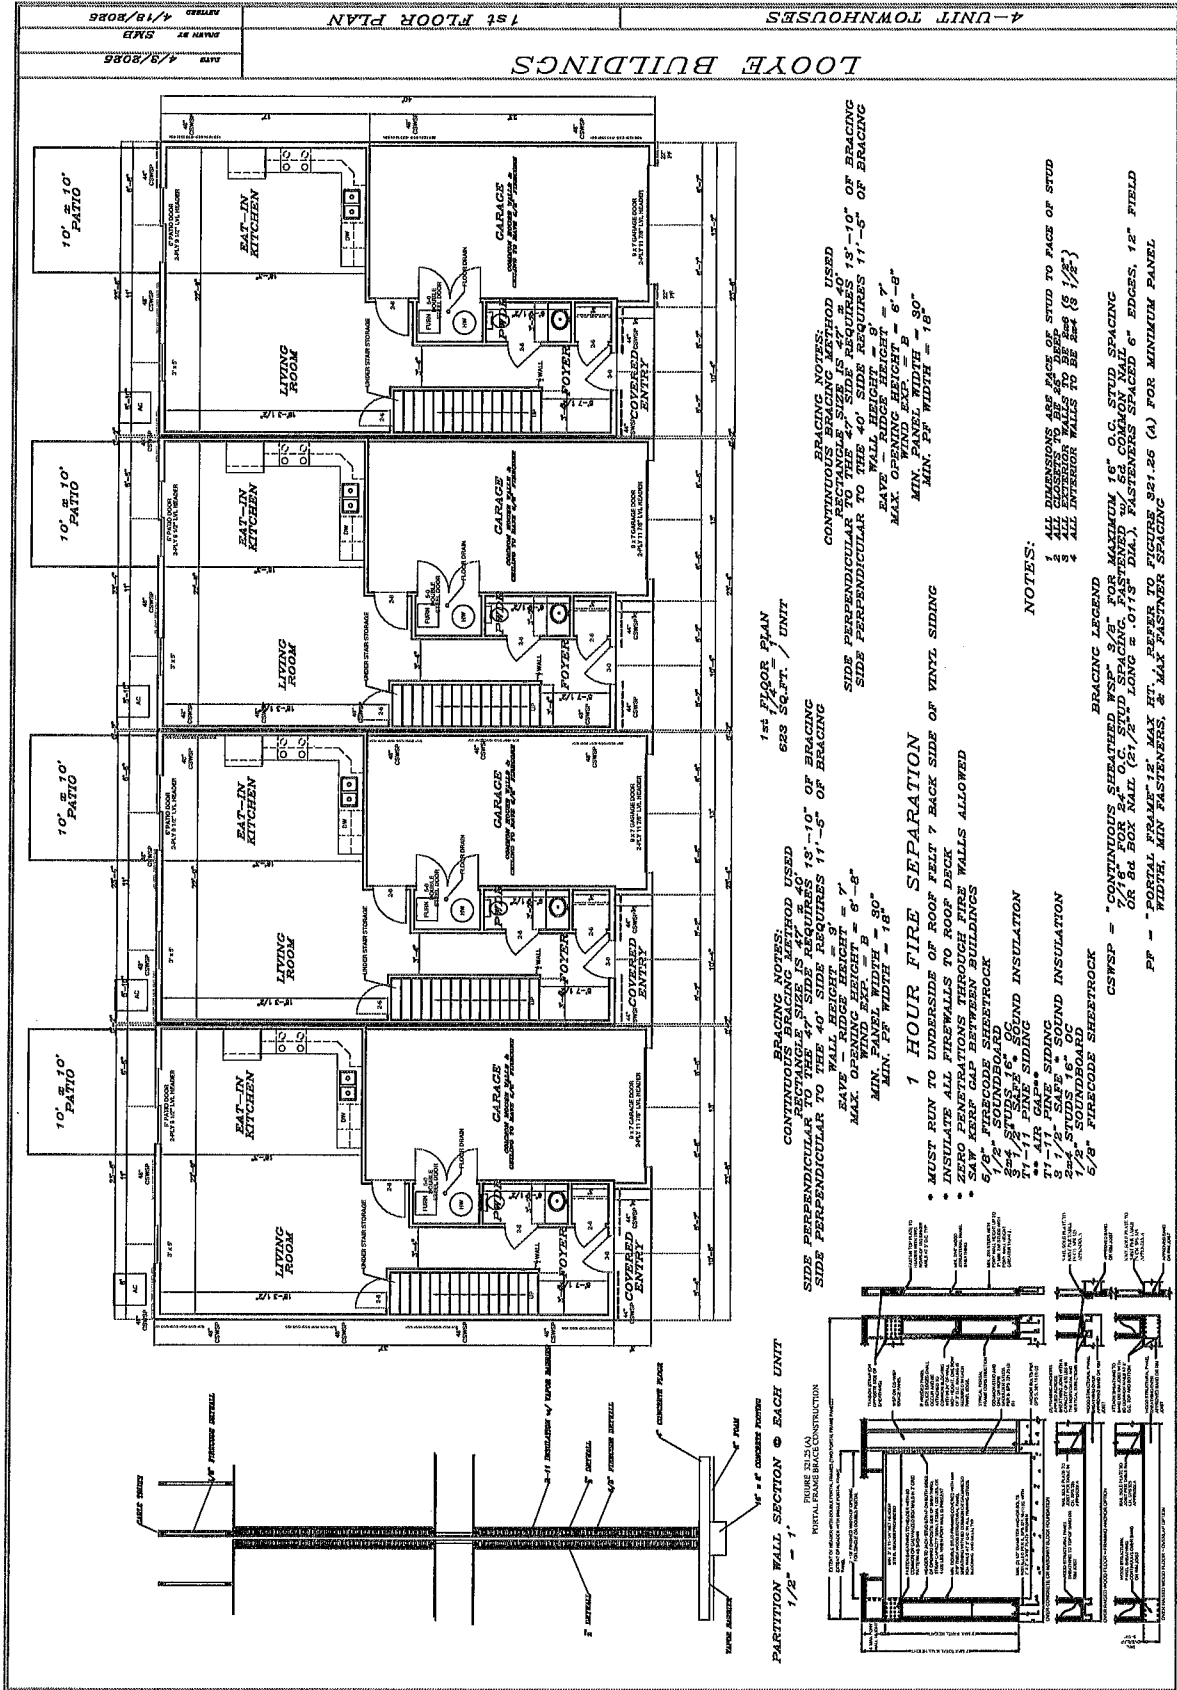

LOOYE BUILDINGS

