


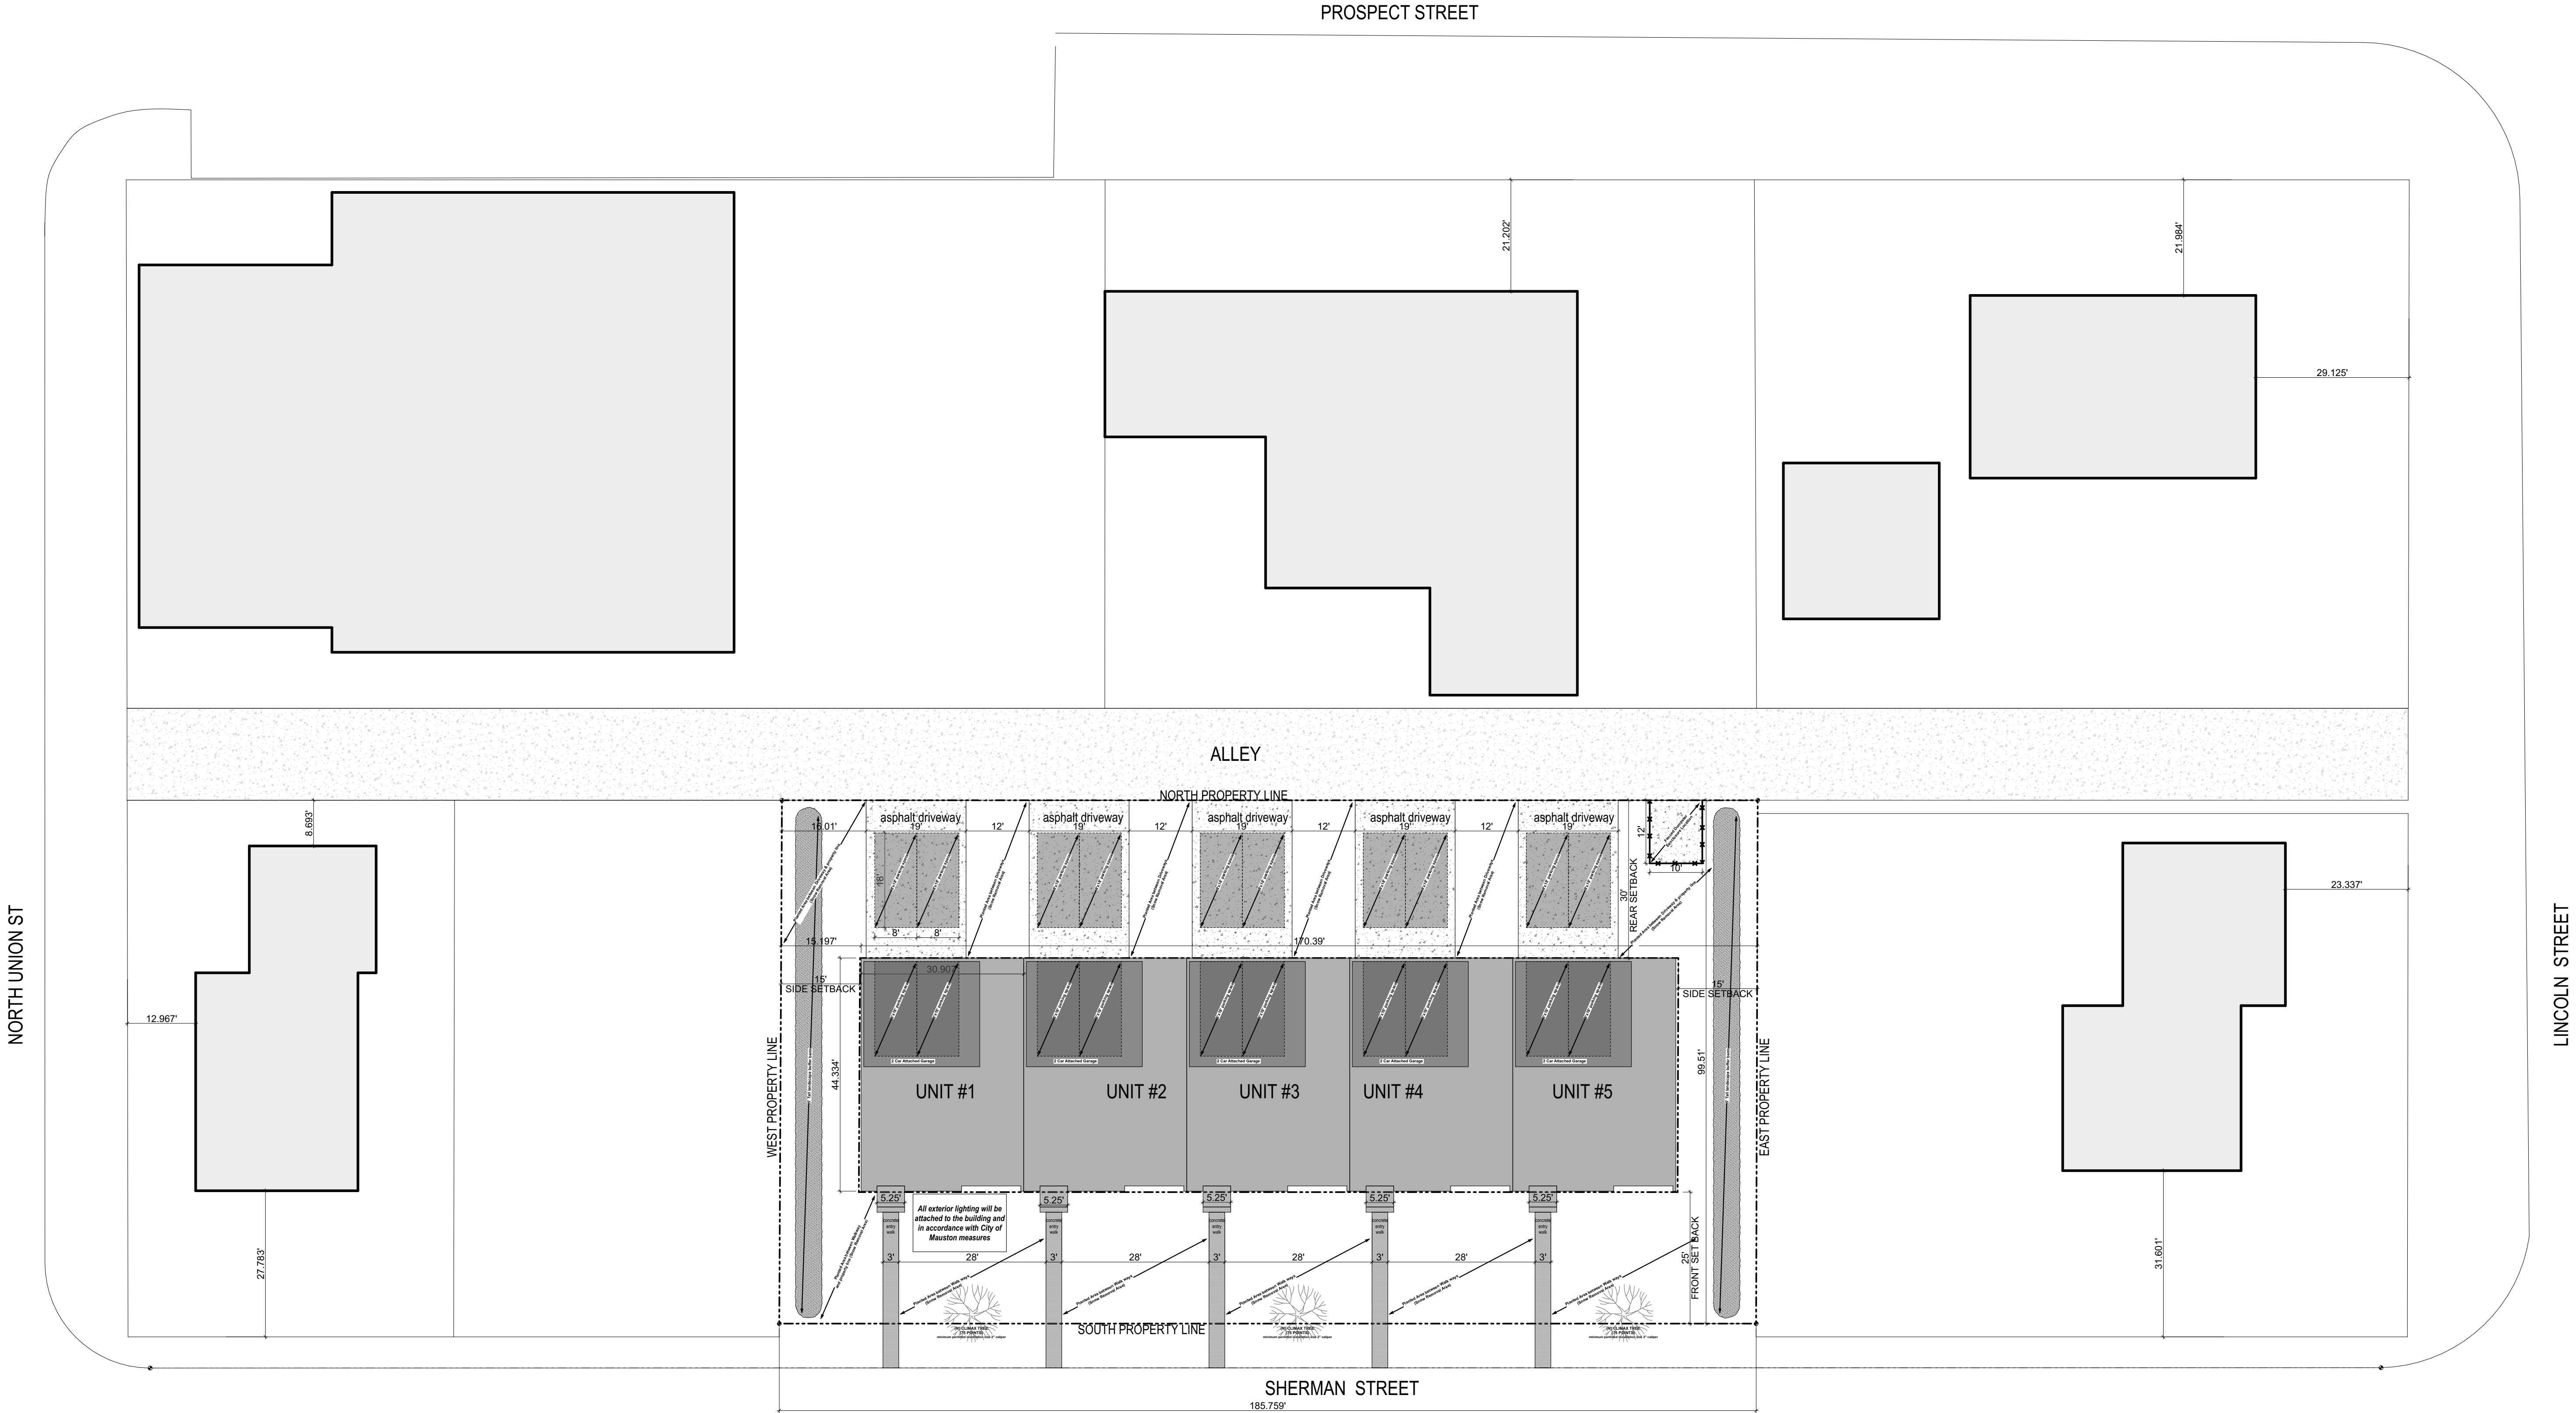

	DATE: 9/4/2024	SHEET NUMBER: A-2	MAUSTON TOWNHOUSE DEVELOPMENT	
	REVISIONS			
		PROPOSED SITE PLAN -2	ALEX BERGENSKI #Client Address1 MAUSTON , WI #Client Postcode	
			Plotted On: 9/4/2024	