


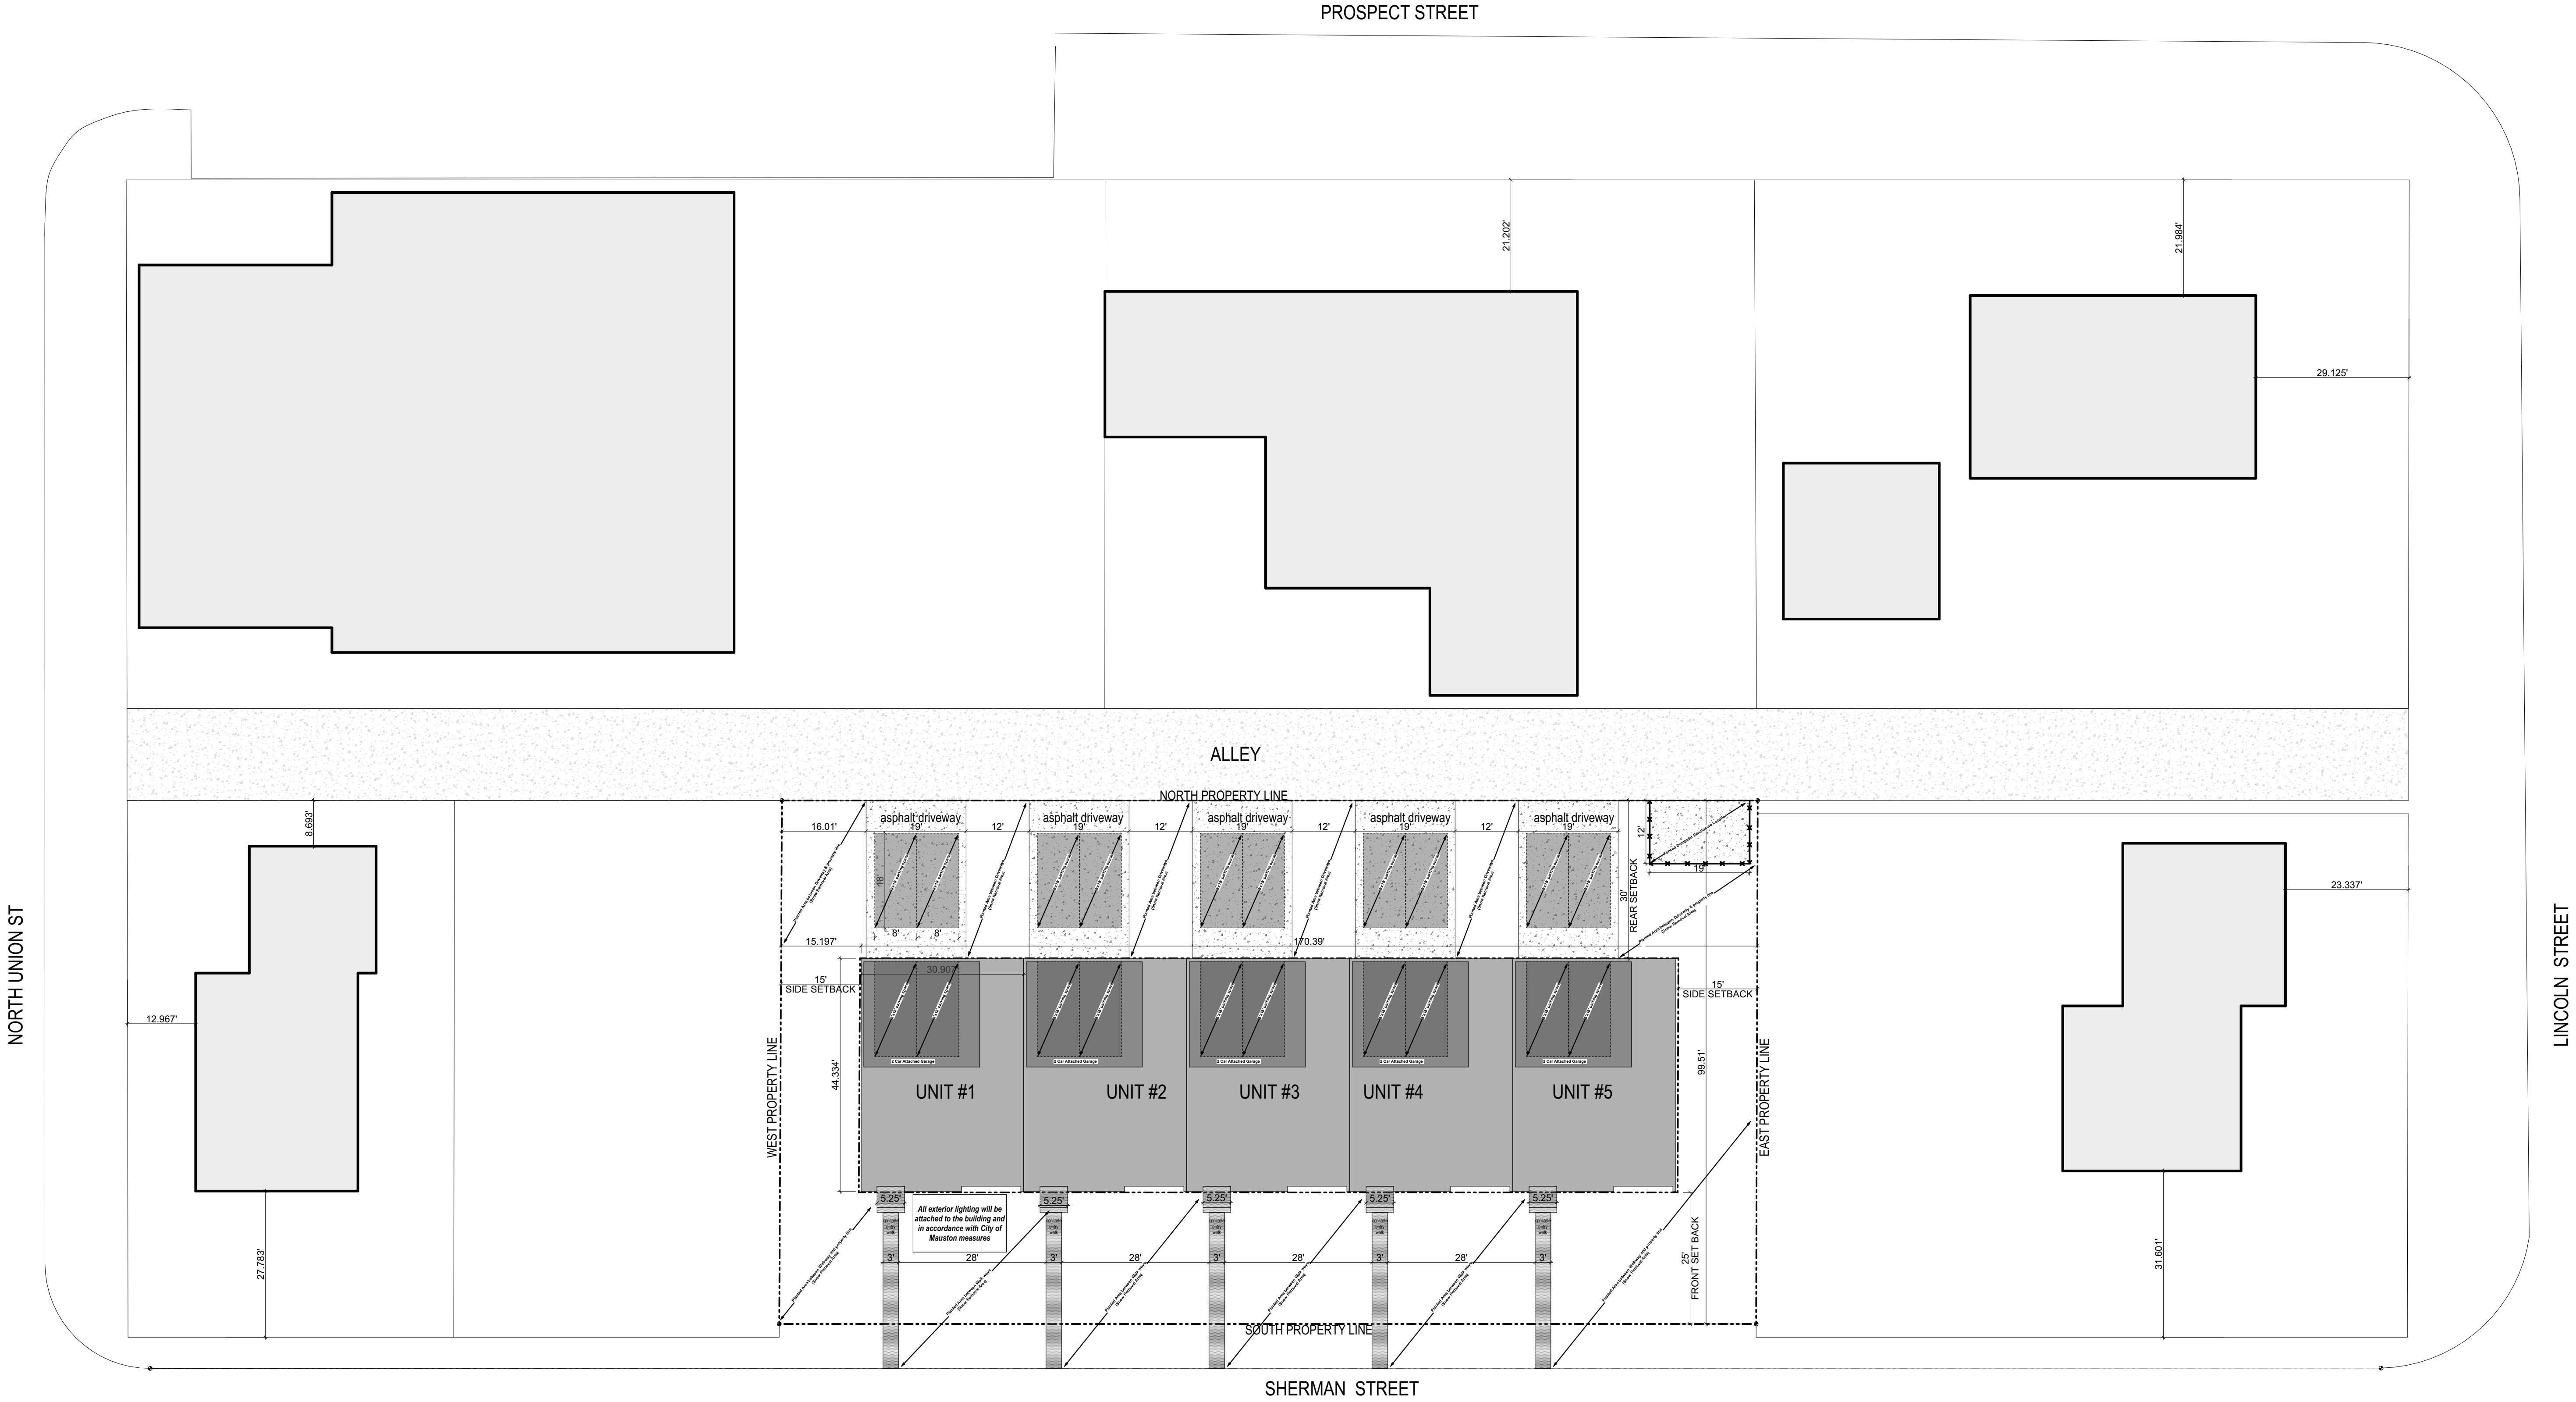

	DATE: 8/29/2024	SHEET NUMBER: A-2	MAUSTON TOWNHOUSE DEVELOPMENT ALEX BERGENSKI #Client Address1 MAUSTON , WI #Client Postcode
	REVISIONS		
		PROPOSED SITE PLAN -2	
			Plotted On: 8/29/2024