


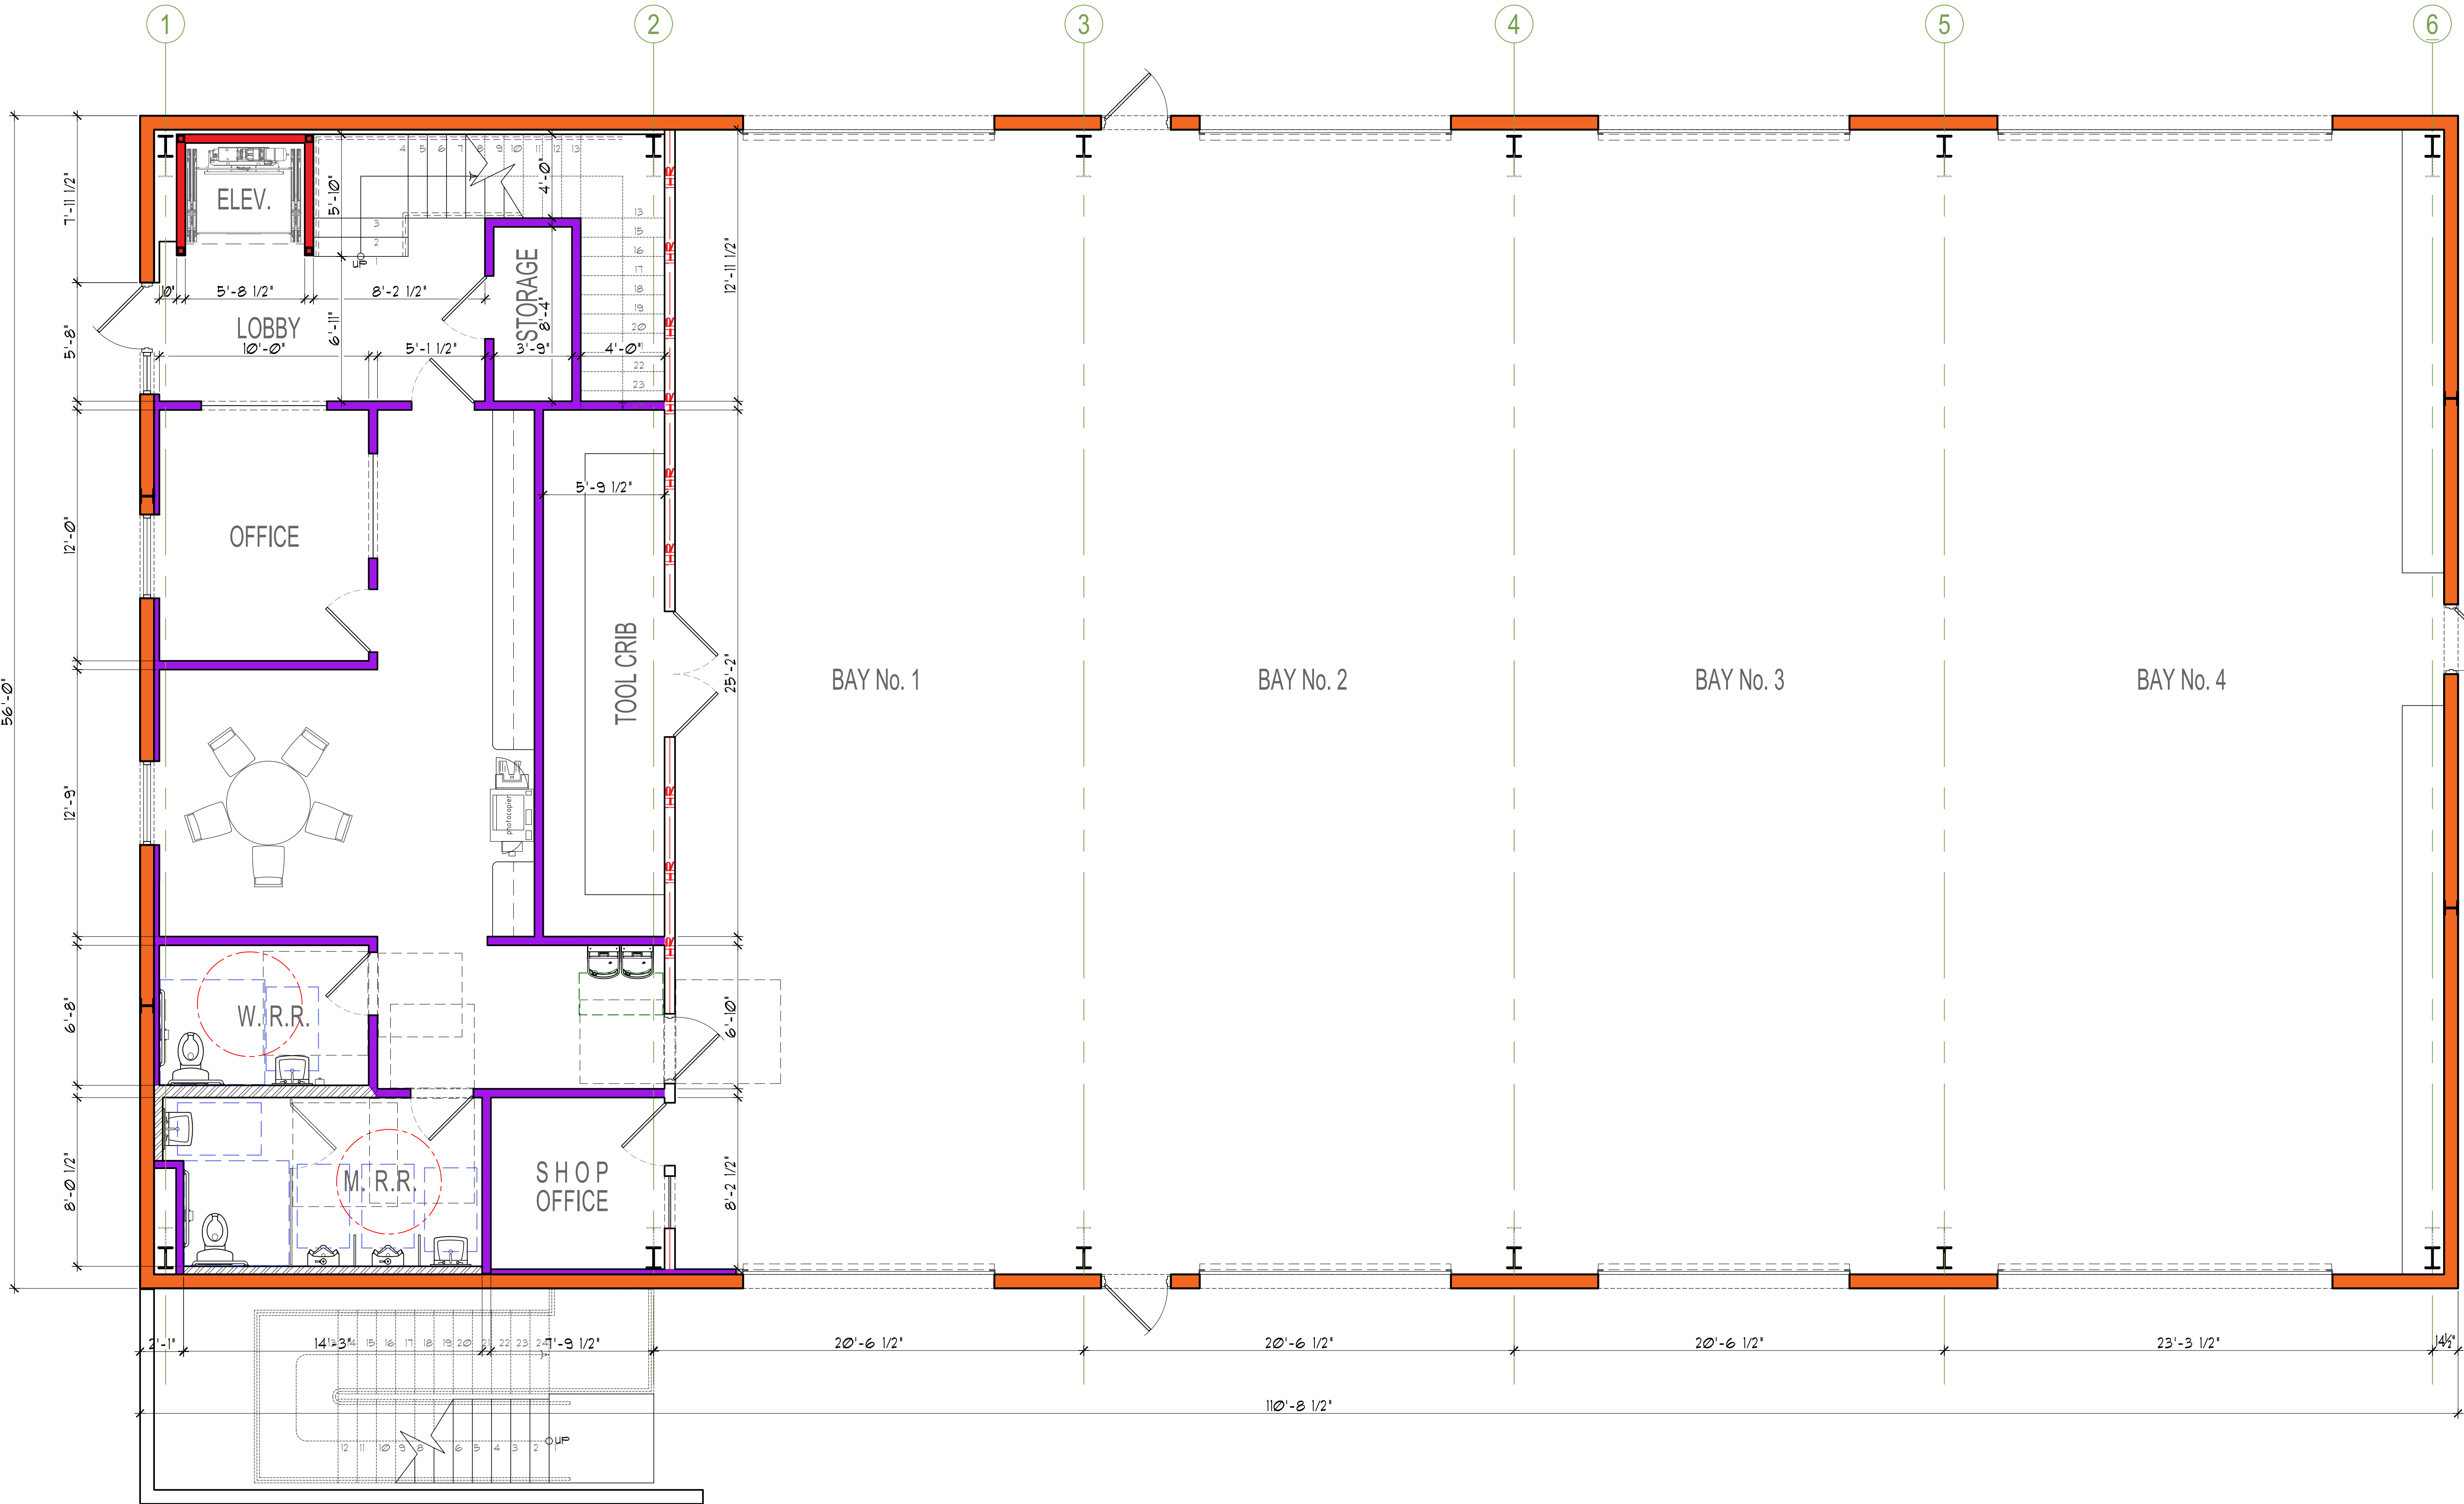

1
A-1
PROPOSED FLOOR PLAN - GRADE LEVEL

SCALE : 1/4" = 1'-0"

ISSUED FOR:
PROPOSED

MICHAEL F. SOFARELLI, JR.
FLORIDA STATE BOARD
OF ARCHITECTURE
REGISTRATION No. :
AR 0014577

**MADEIRA BCH. PUBLIC WORKS
NEW CONSTRUCTION**
503 150th Av. Madeira Bch, FL 33708

CITY OF MADEIRA BEACH, FLORIDA

**30
YEARS**
1995-2025

SOFARELLI & ASSOCIATES ARCHITECTURE
MICHAEL F. SOFARELLI JR., A.I.A.
1000 S. BELCHER RD., SU. NO. A-1
TAMPA, FL 33604
EMAIL: sofarell@verizon.net (727) 530-3535

Revisions:


Content:
**PROPOSED
FLOOR PLAN
GRADE
LEVEL**

Filename:
**MAD. BCH.
CENTER**

Date:
12-16-2025

Proj. no.
25xyz

Sheet:
A-1

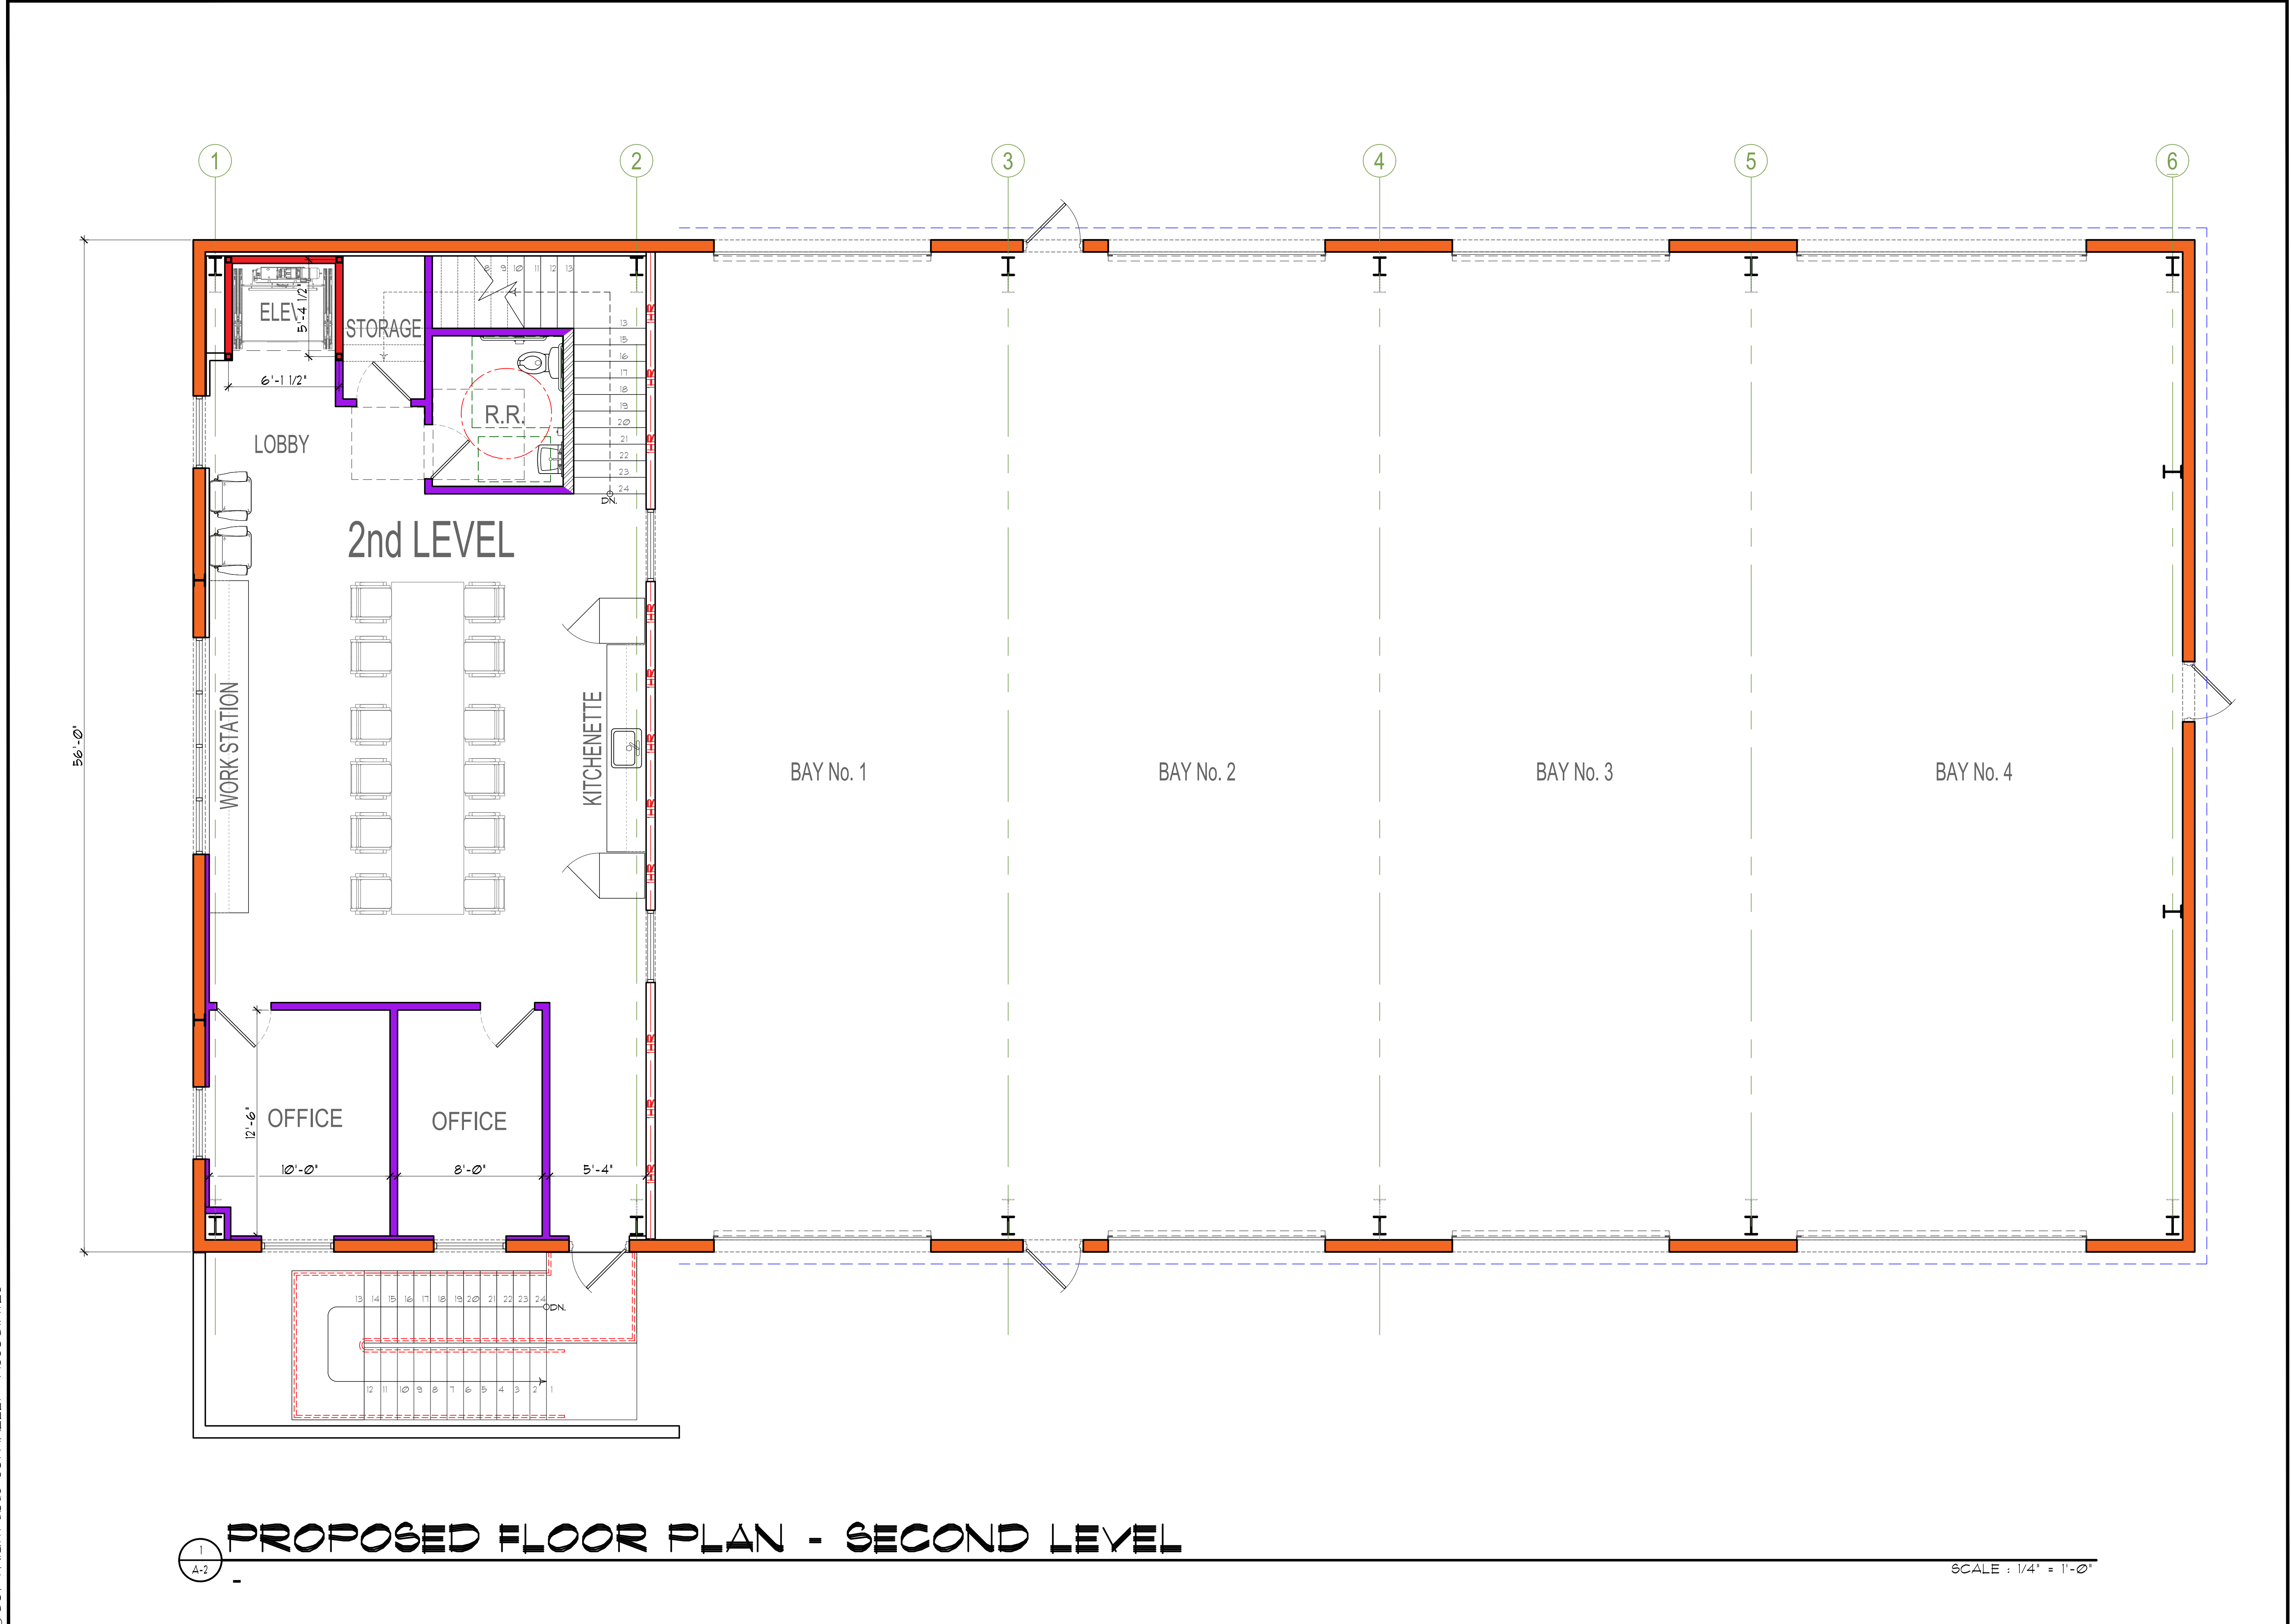

ISSUED FOR:
PROPOSED

MICHAEL F. SOFARELLI, JR.
FLORIDA STATE BOARD
OF ARCHITECTURE
REGISTRATION No.:
AR 0014577

**MADEIRA BCH. PUBLIC WORKS
NEW CONSTRUCTION**
503 150th Av. Madeira Bch, FL 33708





SOFARELLI & ASSOCIATES ARCHITECTURE
MICHAEL F. SOFARELLI JR., A.I.A.
1000 S. BELCHER RD., SU. NO. A-1
TAMPA, FL 33604
EMAIL: sofarell@verizon.net (727) 530-3535

Revisions:

No.	Description

Content:

PROPOSED
FLOOR PLAN
SECOND
LEVEL

Filename:
MAD. BCH.
CENTER

Date:
12-16-2025

Proj. no.
25xyz

Sheet:
A-2