



ADLER ASSOCIATES, LLC
ARCHITECTURE
1335 Park Dr
White Lake, Mi. 48386
586 214 5520
aadlerassociates@gmail.com
www.aadlerarchitect.com

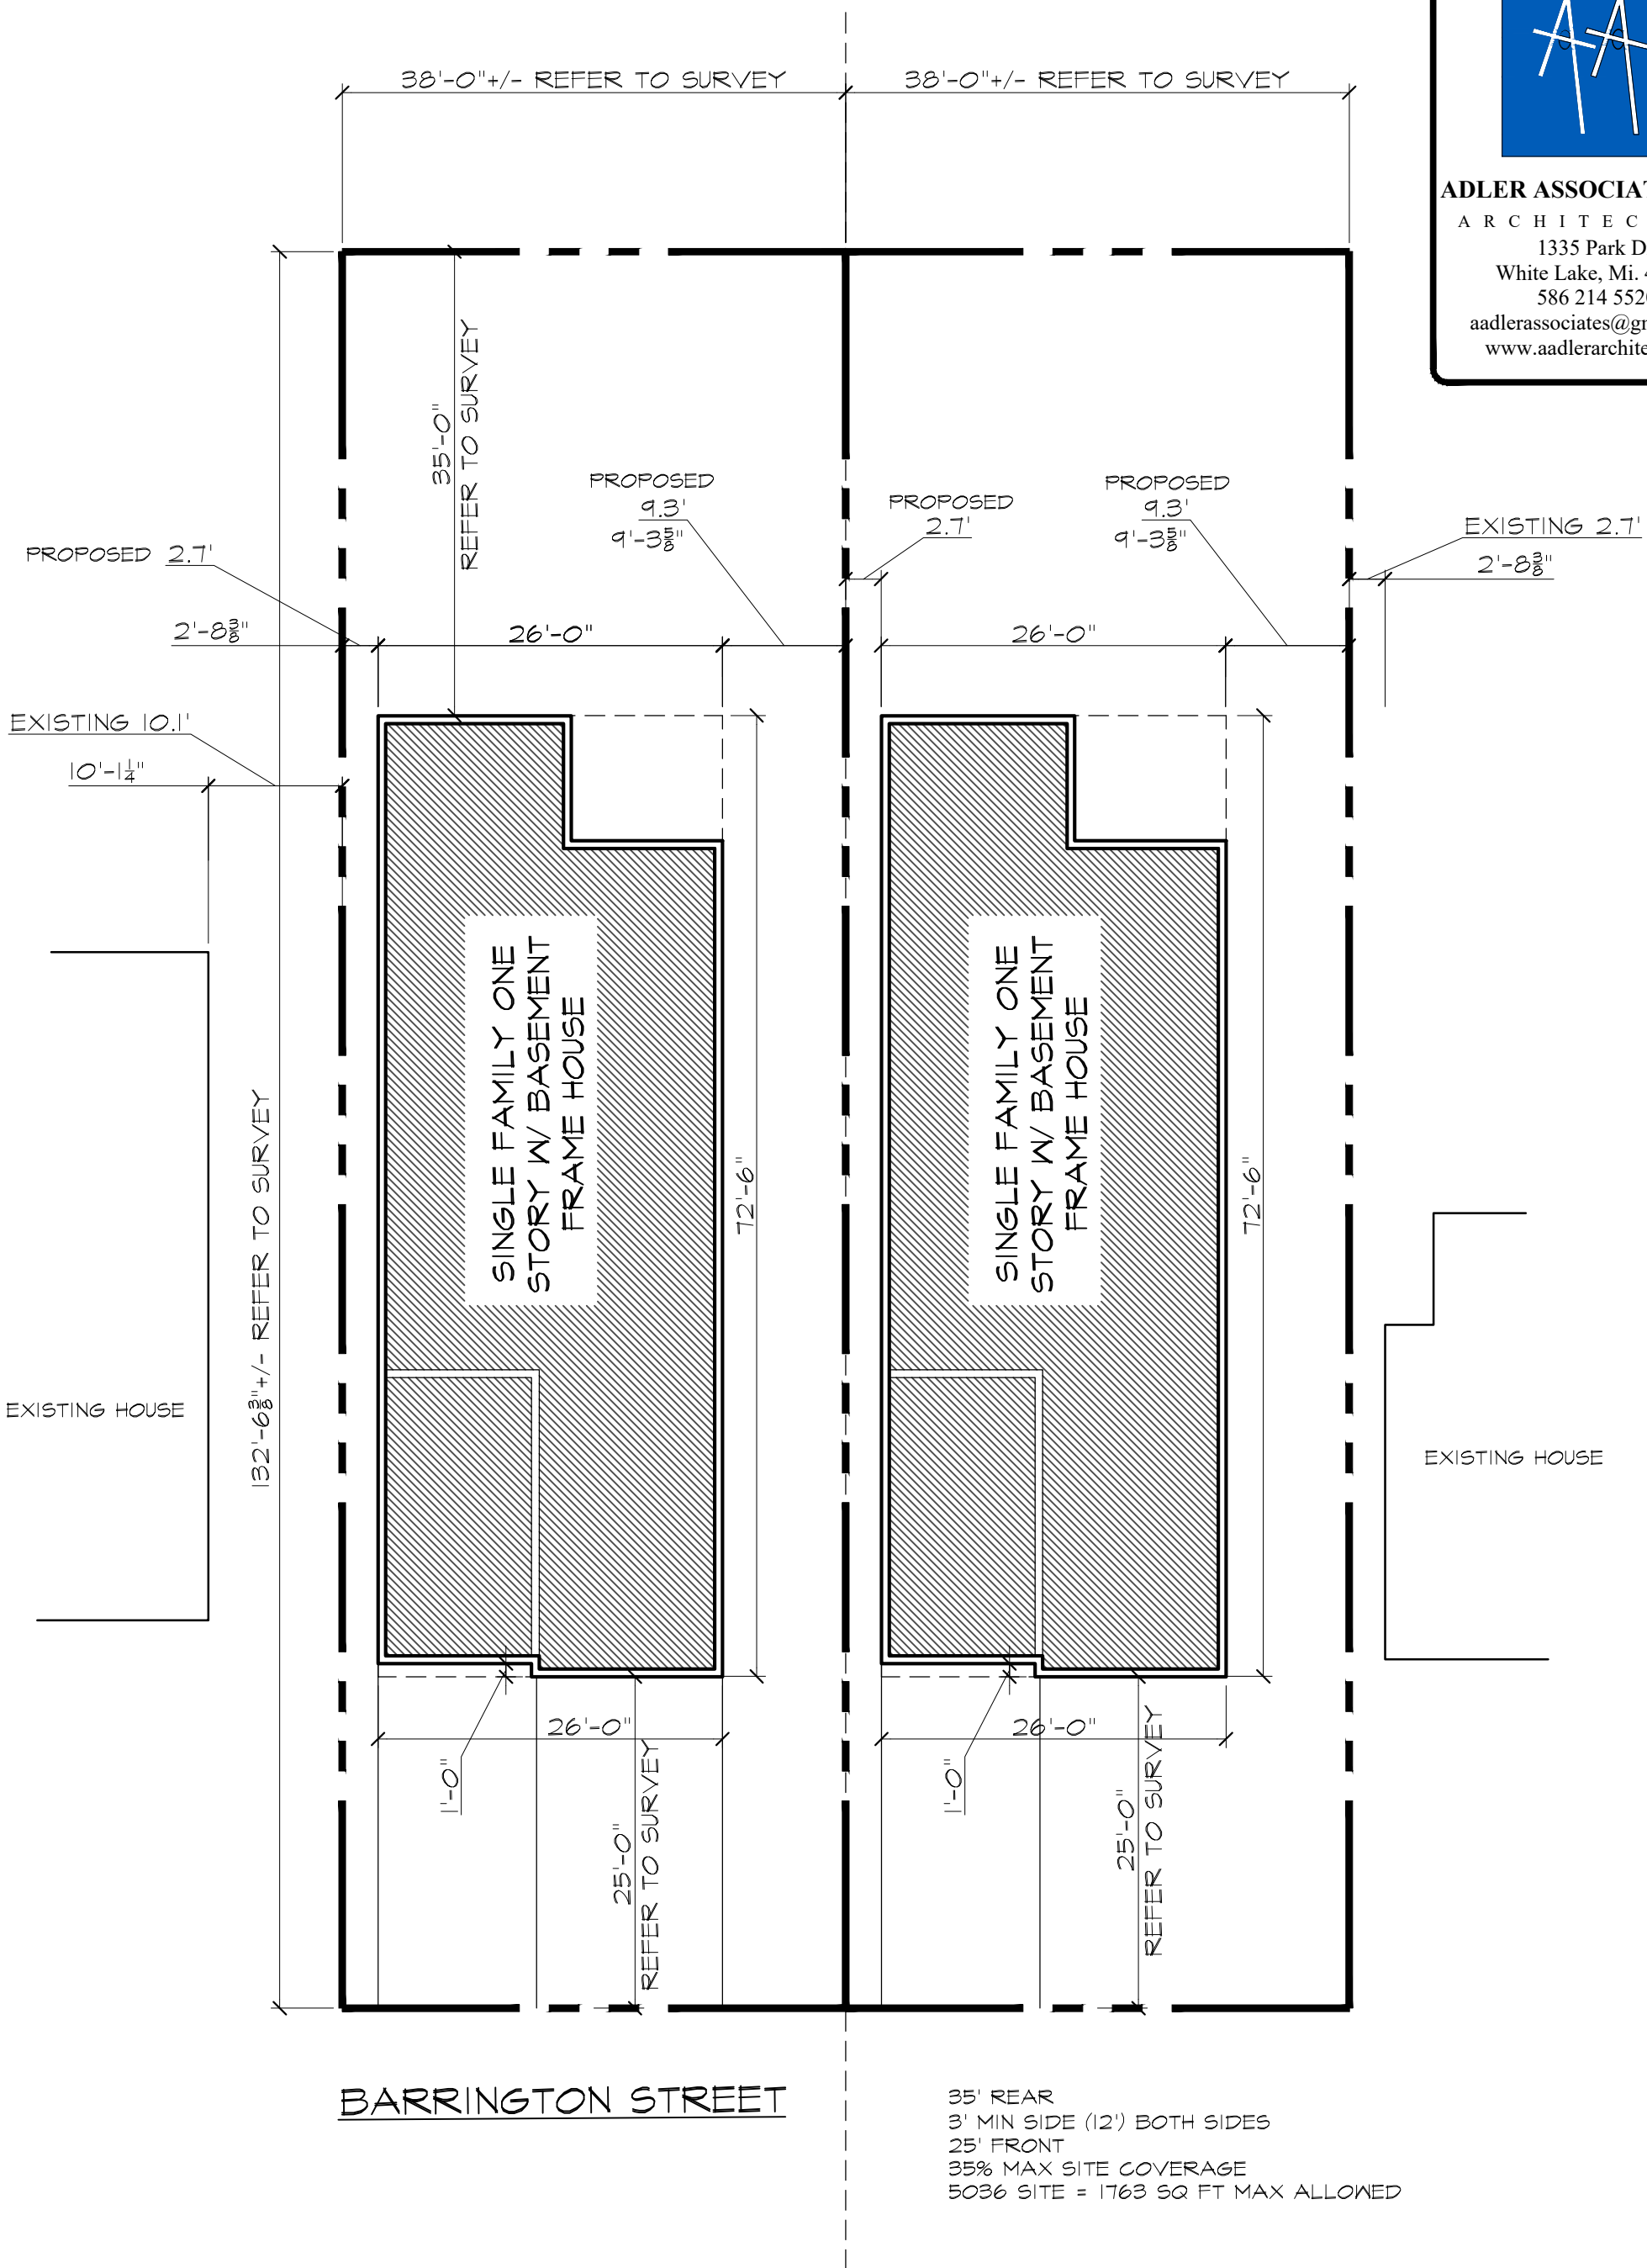


BARRINGTON STREET

35' REAR
3' MIN SIDE (12') BOTH SIDES
25' FRONT
35% MAX SITE COVERAGE
5036 SITE = 1763 SQ FT MAX ALLOWED

 

ARCHITECTURAL SITE PLAN

scale : 1" = 10' - 0"

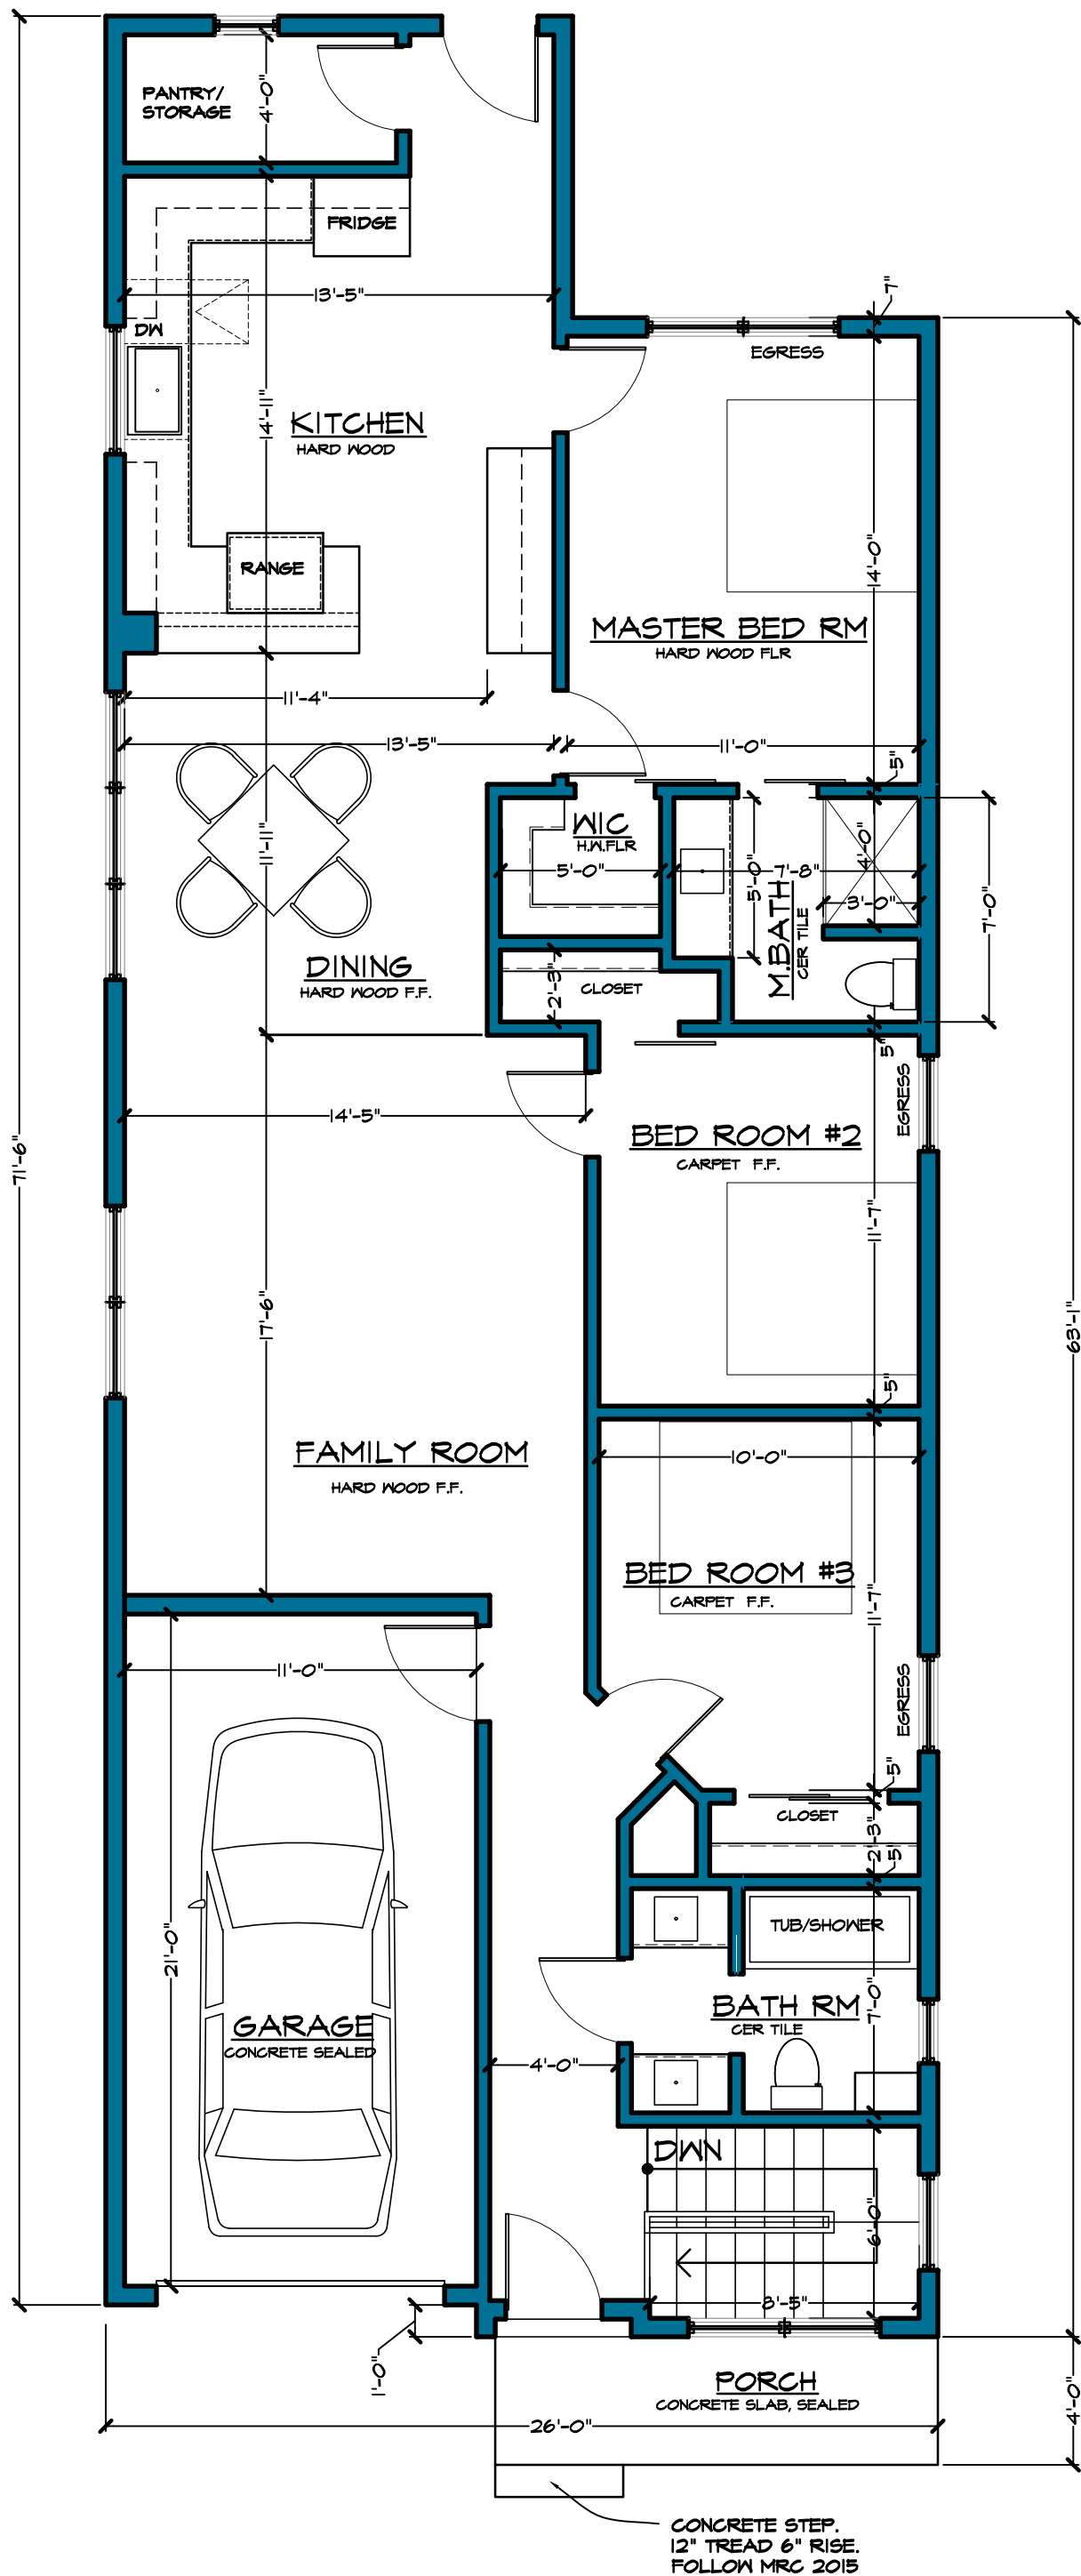



ADLER ASSOCIATES, LLC
ARCHITECTURE
1335 Park Dr
White Lake, MI 48386
586 214 5520
aadlerassociates@gmail.com
www.aadlerarchitect.com

35' REAR
3' MIN SIDE (12') BOTH SIDES
25' FRONT
35% MAX SITE COVERAGE
5036 SITE = 1763 SQ FT MAX ALLOWED
1762 PROVIDED
1400 HEATED SQUARE FEET