


Z:\MICHIGAN\DET230258\DET-230258-SKETCH-GOLD-0001-DEQUINDRE ROAD MADISON HEIGHTS, MICHIGAN\DET230258-45-18 SITE FOR RENDERING.DWG

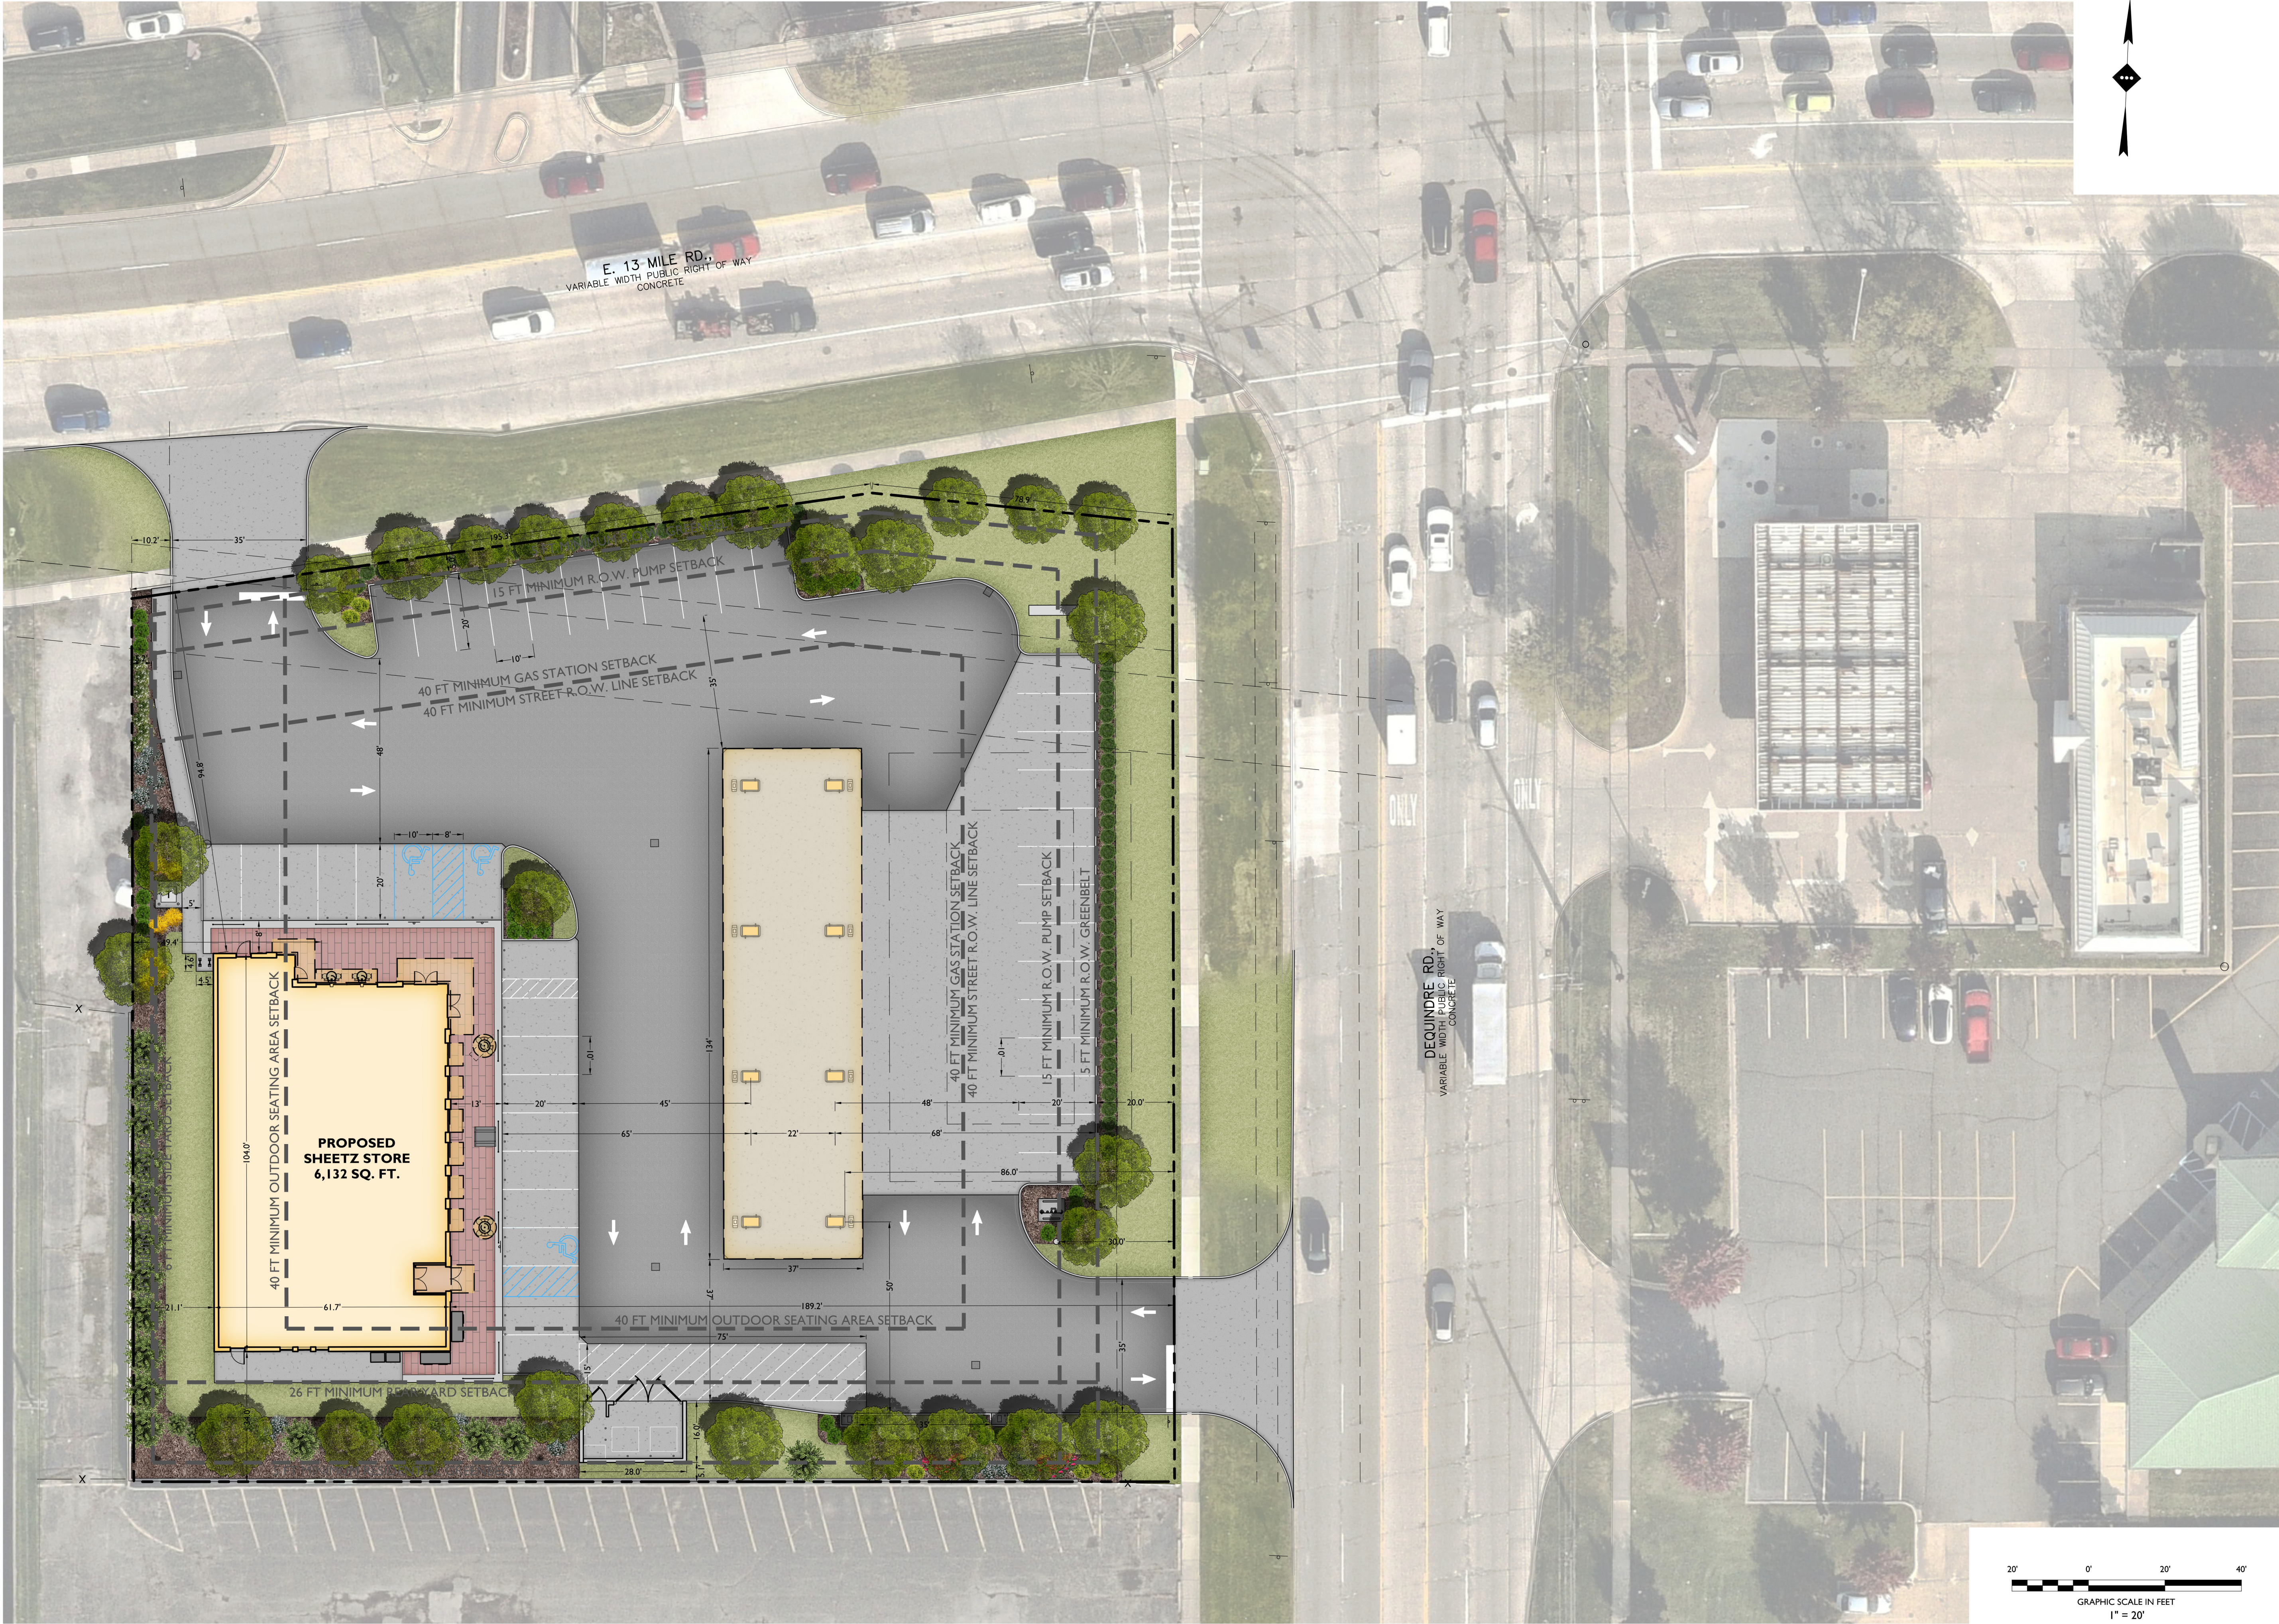

SITE PLAN RENDERING EXHIBIT

SHEETZ, INC.
PROPOSED FUEL STATION WITH
CONVENIENCE STORE &
RESTAURANT

PID: 25-172-226-008
3090 I DEQUINDRE ROAD
CITY OF MADISON HEIGHTS
OAKLAND COUNTY, MICHIGAN

J. REID COOKSEY, P.E.
MICHIGAN LICENSE No. 6201069428
LICENSED PROFESSIONAL ENGINEER

STONEFIELD
engineering & design

SCALE: 1" = 20' PROJECT ID: DET-230258

TITLE:
**SITE PLAN RENDERING
EXHIBIT**

DRAWING:

I OF I

STONEFIELD
engineering & design

Detroit, MI • New York, NY • Boston, MA
Princeton, NJ • Tampa, FL • Rutherford, NJ
www.stonefieldeng.com

607 Shelby Suite 200, Detroit, MI 48226
Phone 248.247.1115

NOT APPROVED FOR CONSTRUCTION

ISSUE	DATE	BY	DESCRIPTION
3	02/09/2024	VF	FOR SITE PLAN APPROVAL
2	01/09/2024	NB	FOR SPECIAL LAND USE APPROVAL
1	11/17/2023	KG	FOR CLIENT REVIEW