


15'-9"

Public Alley

split rail fence

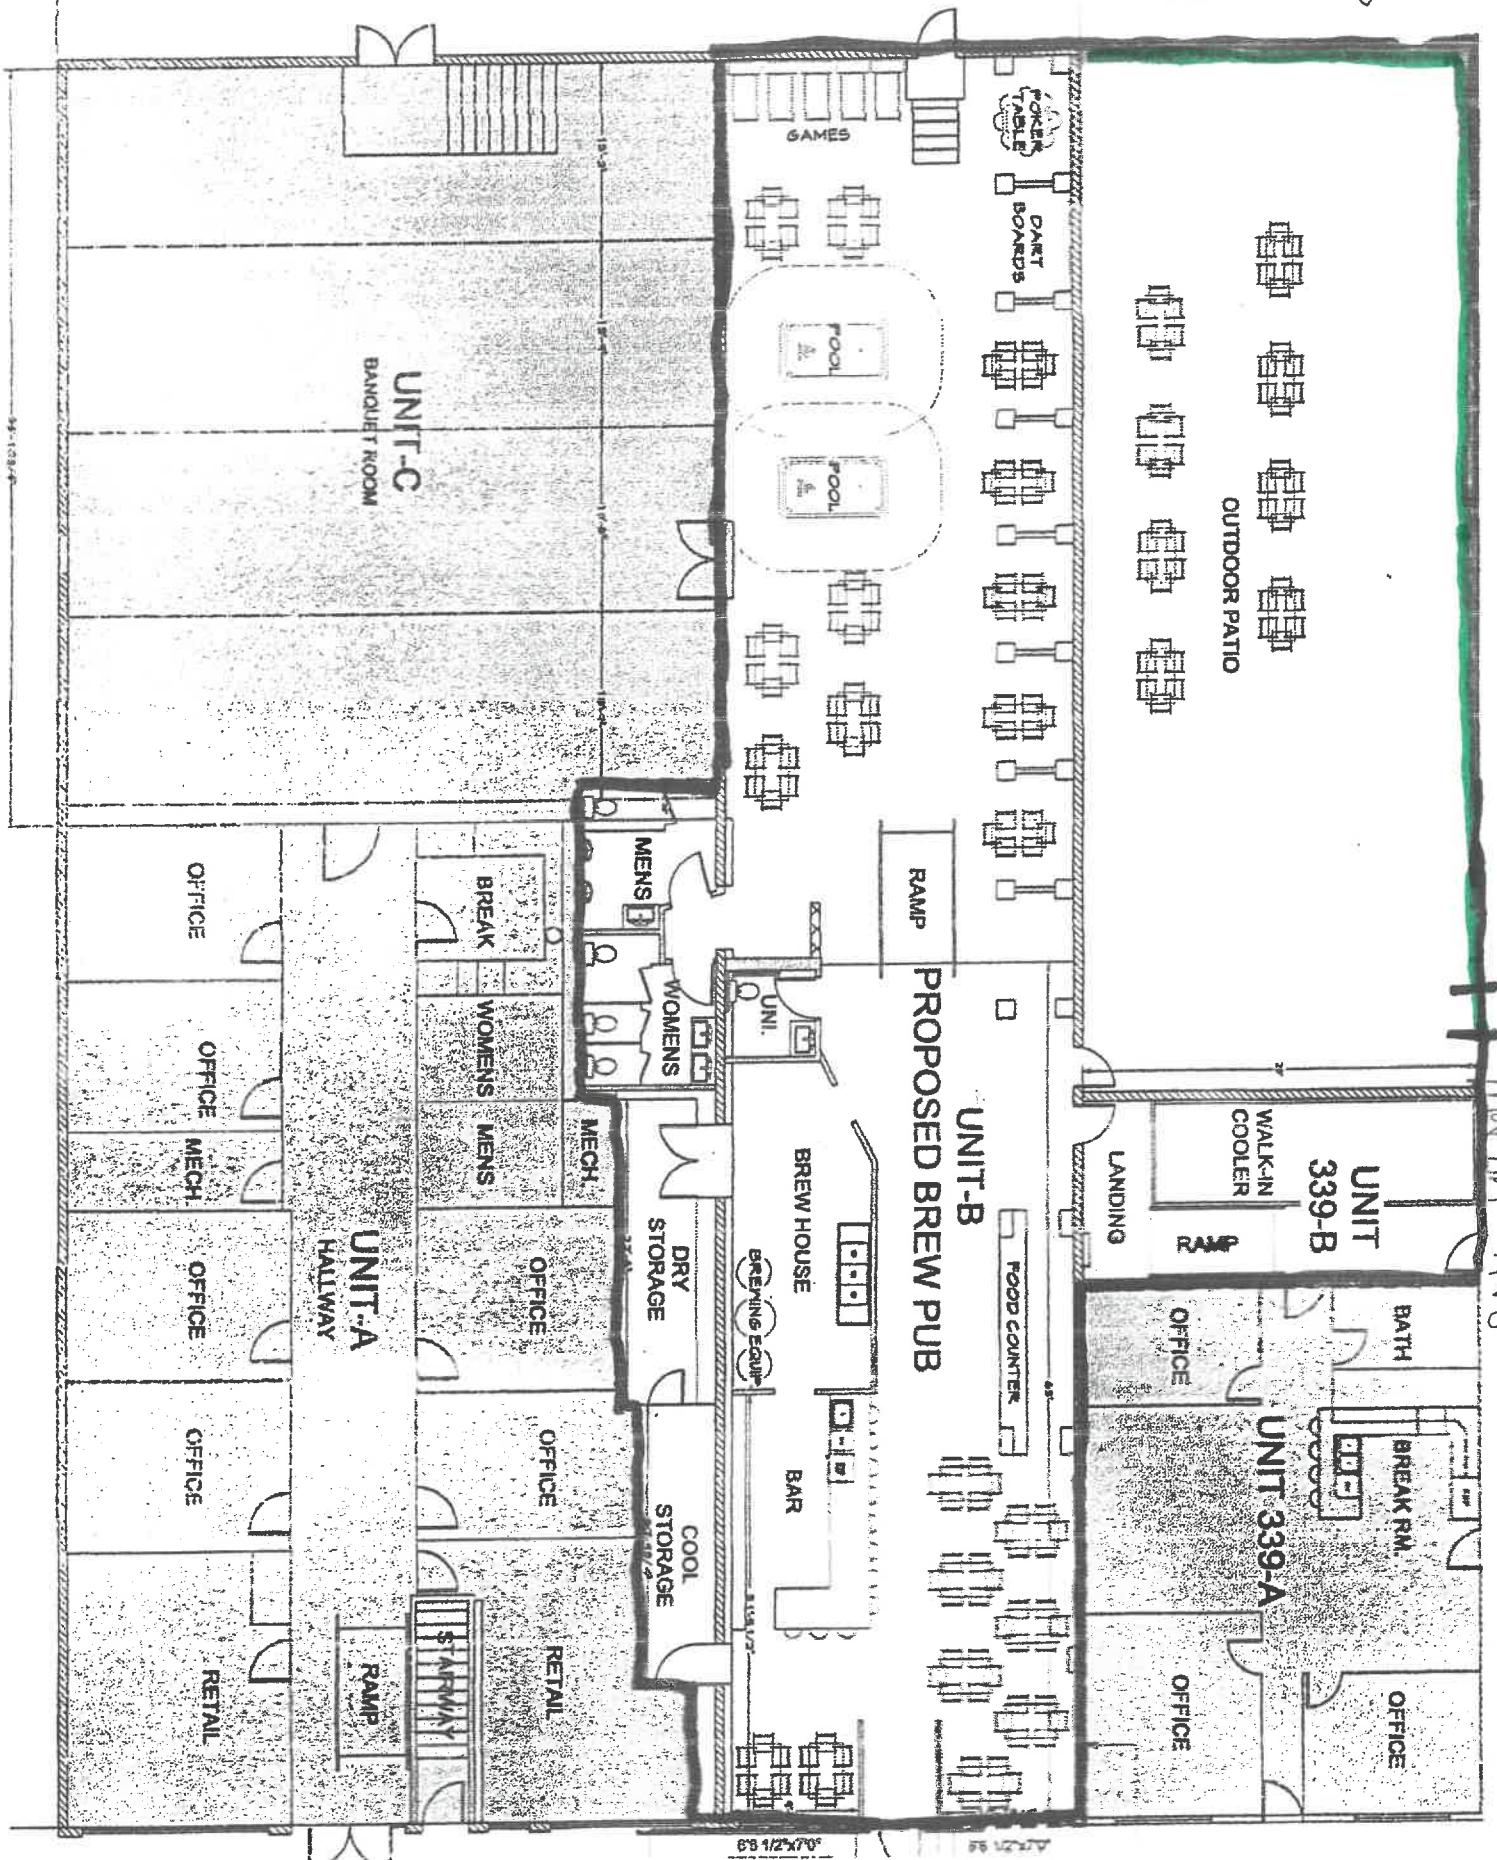


main Street

North

20' PUBLIC ALLEY

split rail fence

MARTIN AVENUE (80' ROW)

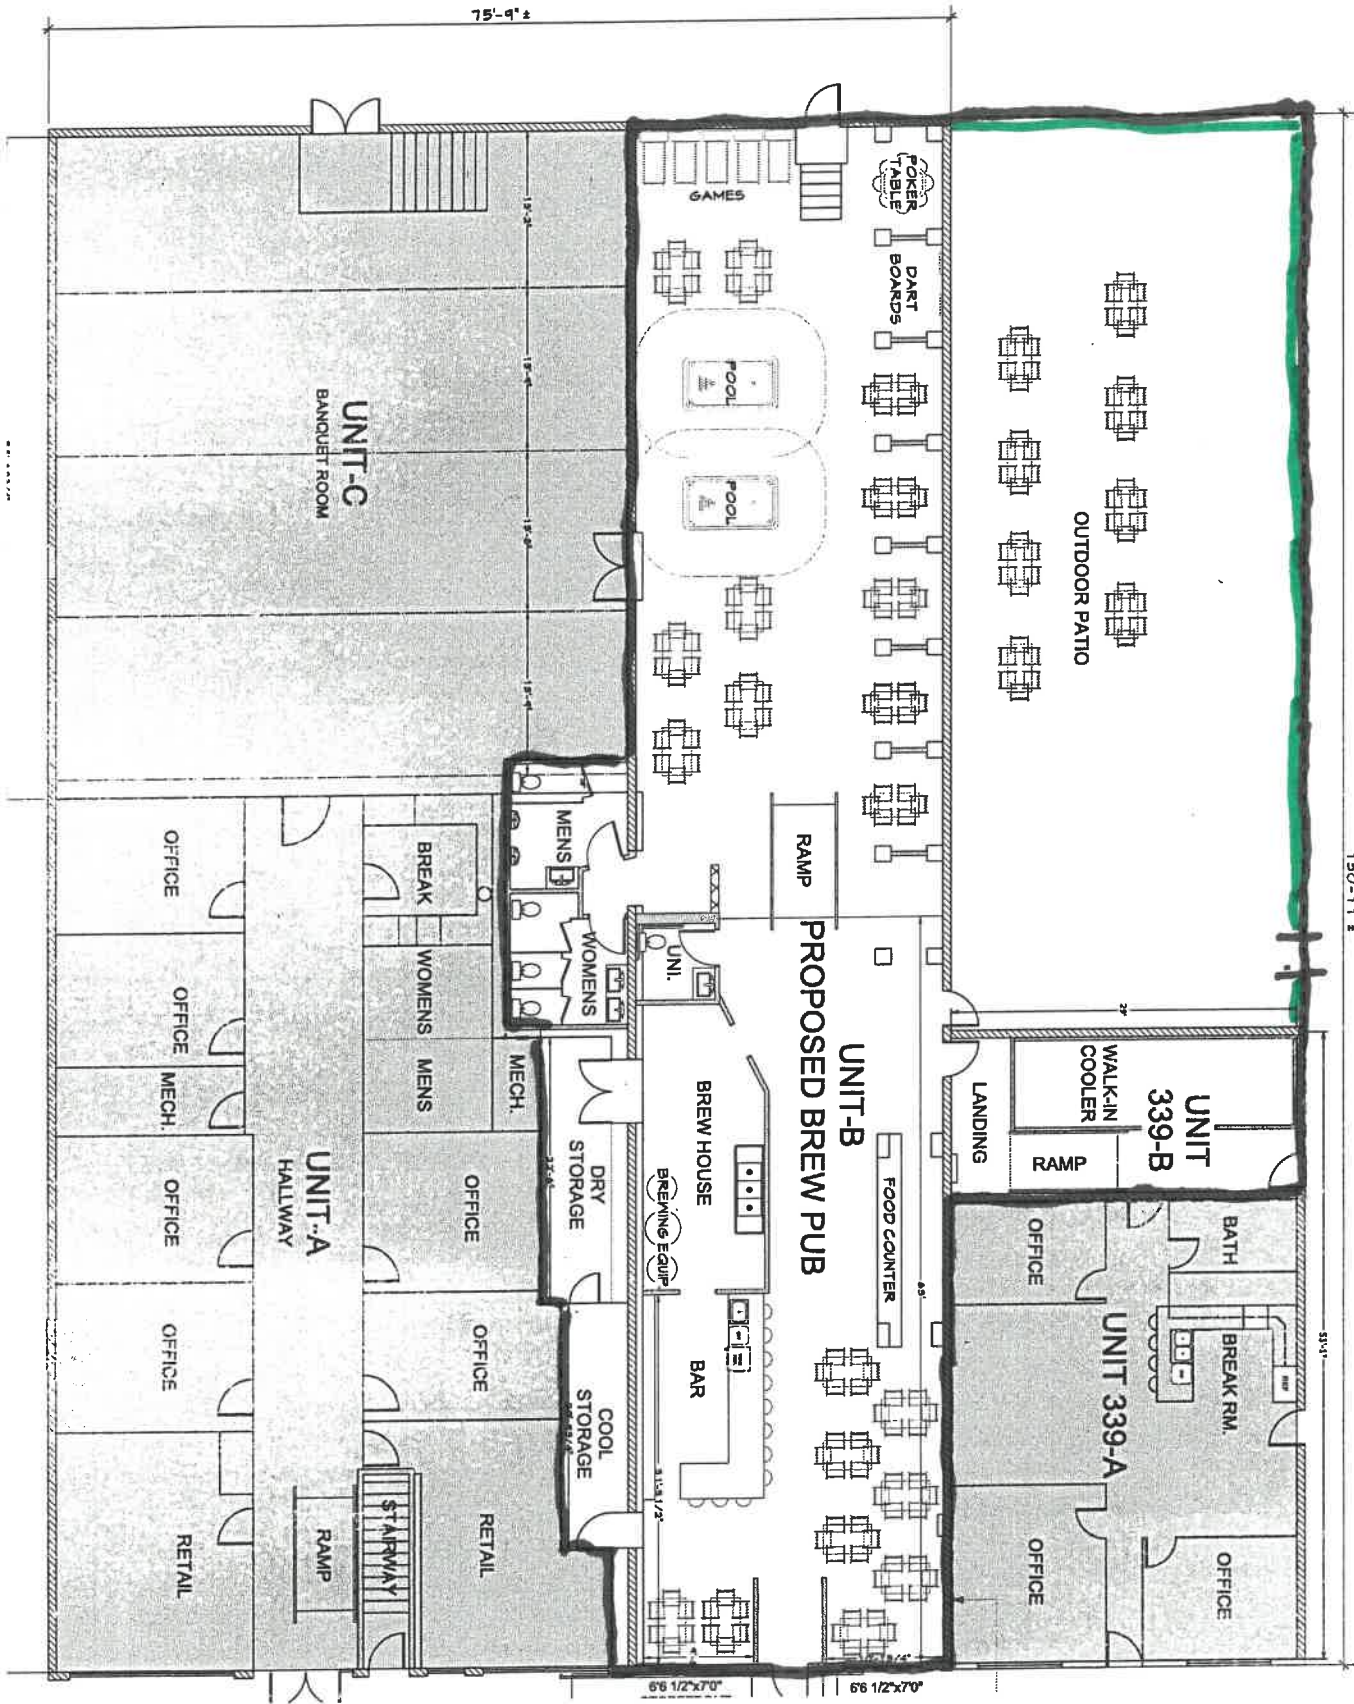

stewart
ARCHITECTURE
1132 JEFFERSON AVE
LOUISVILLE, CO 80027
303.555.6885

1132 JEFFERSON AVE
LOUISVILLE, CO 80027
303. 665. 6886

Prepared for:
**HIGHLANDLAKE
BREWING COMPANY**

HIGHLANDLAKE BREWING COMPANY
333 MAIN ST. UNIT B, MEAD CO, 80542
LOTS 5,7,9 BLOCK 11, TOWN OF MEAD, WELD COUNTY, COLORADO

FOR PLAN 1/8" = 1'-0"

EXISTING STUD WALLS TO REMAIN

EXISTING MASONRY WALLS TO REMAIN
NEW STUD WALL 1-HOUR RATED SEE
DETAIL 1/A.1
NEW STUD WALL 1-HOUR RATED SEE
DETAIL 1/A.1
SEE WALL DETAILS SHEET A.1.3

SEE WALL DETAILS SHEET A1.2

1st Floor Plan

Sheet No.