


2 OVERALL SITE PLAN  
1"=20'-0"


PLANT LIST

QUAN.	SYMBOL	PLANT NAME	SIZE ETC
1	ACERC	ACER CIRCINATUM/ VINE MAPLE	6-7' B/B MULTI TRUNKED
12	AUU	ARCTOSTAPHYLOS UVA URSI/ KINNINICK	1 GALLON CAN
42	GSH	GAULTHERIA SHALLON SALAL	4" POTS 12" TRI SP
7	MAH	MAHONIA AQUIFOLIUM/ TALL OREGON GRAPE	2 GALLON CAN
8	PACX	PACHISTIMA MYRSINITES/ OREGON BOXWOOD	1 GALLON CAN 24" TRI SP
3	POLYD	POLYGONATUM ODORATUM VARIEGATUM/ FALSE VARIEGATED SOLOMONS SEAL	1 GALLON
10	POLYM	POLYSTICHUM MUNITUM SWORD FERN	1 GALLON CAN
5	SYMP	SYMPHIOCARPUS ALBUS SNOWBERRY	ONE GALLON 36" tri SP
28	VAC	VACCINIUM OVATUM/ EVERGREEN HUCKLEBERRY	1 GALLON CAN 36" TRI SP

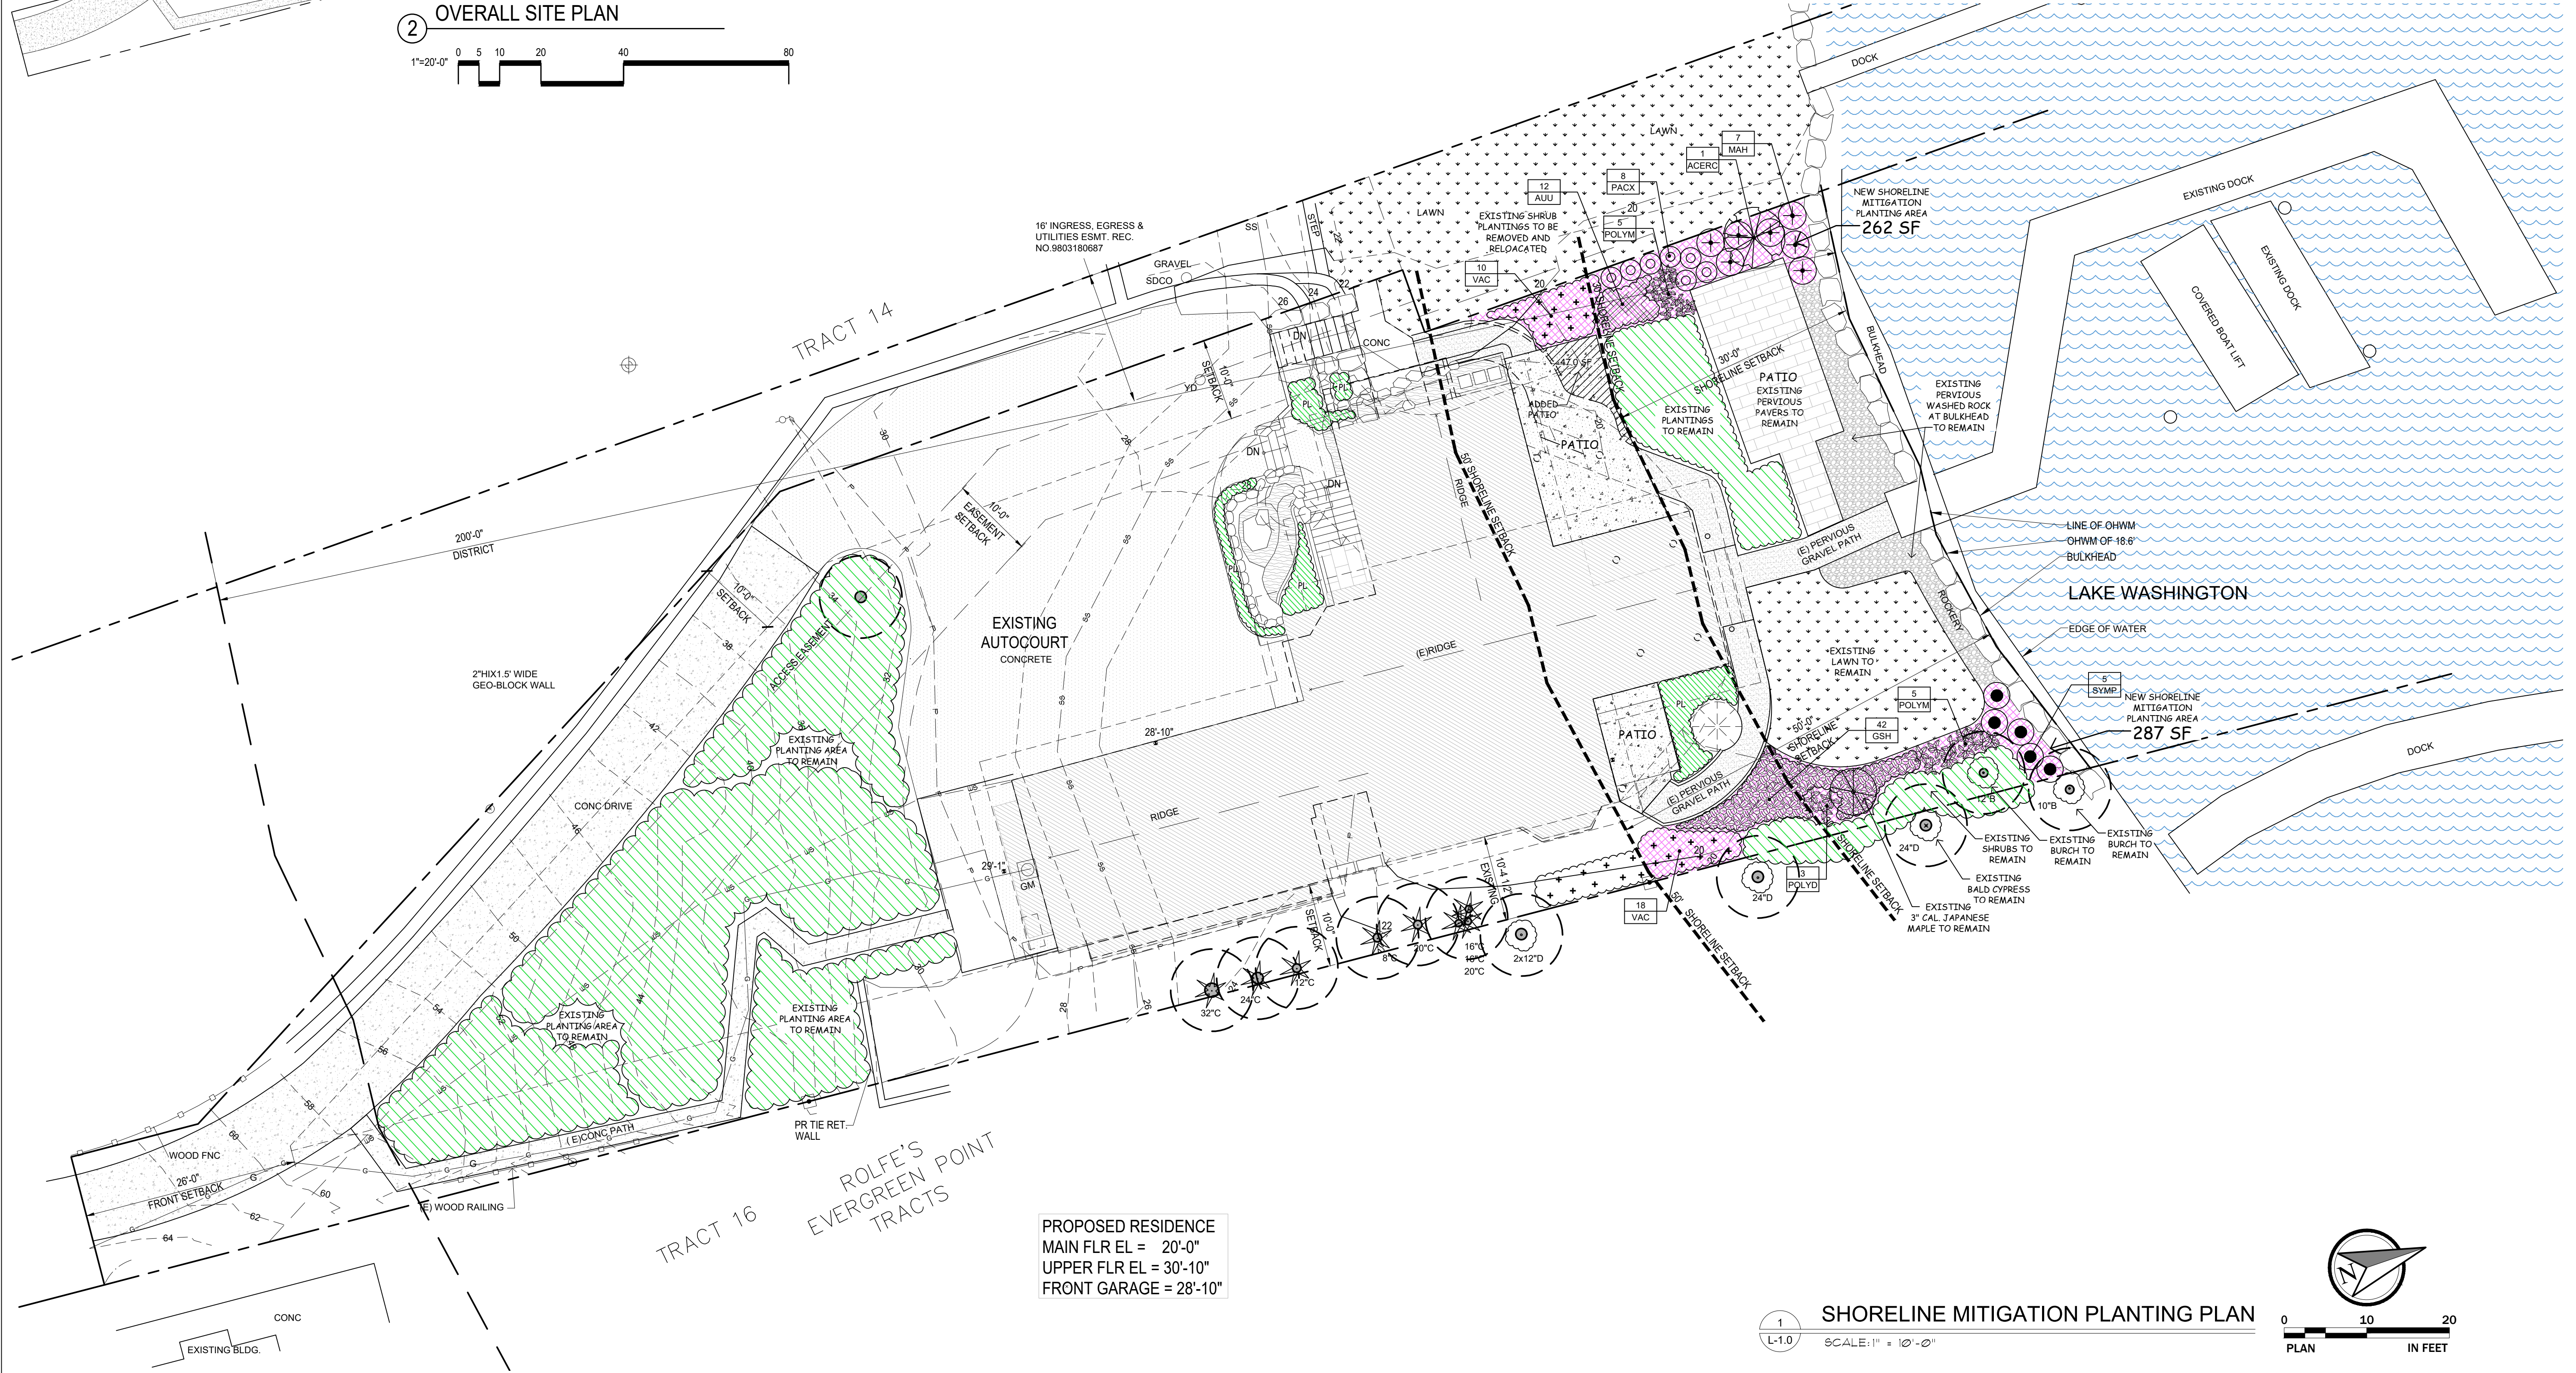

PROPOSED RESIDENCE  
MAIN FLR EL = 20'-0"  
UPPER FLR EL = 30'-10"  
FRONT GARAGE = 28'-10"

1 SHORELINE MITIGATION PLANTING PLAN  
SCALE: 1" = 10'-0"

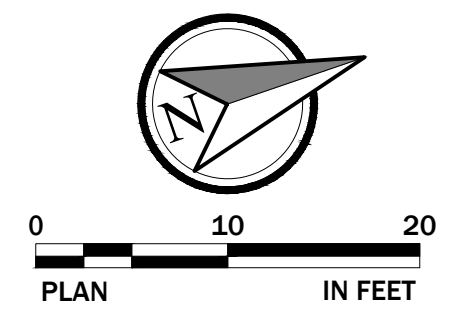

SEAL:  
STATE OF WASHINGTON  
REGISTERED  
LANDSCAPE ARCHITECT  
*Ken Lane*  
KENNETH E. LANE  
KILA LANDSCAPE ARCHITECTS  
CERTIFICATE #301

**EFTEHARI-REILLY RESIDENCE**  
**3230 78th PLACE NE**  
**Medina, Washington, 98039**

JOB NUMBER: \_\_\_\_\_  
DRAWN: KEL  
CHECKED: \_\_\_\_\_  
DATE: February 21, 2024  
REVISIONS:

1	
2	
3	
4	

SHEET TITLE:  
**SHORELINE MITIGATION PLANTING PLAN**

SHEET NUMBER:  
**L-1.1**