


EAST ELEVATION
SCALE: 3/8" = 1'-0"
1
S-03

NOTES:
1. BRACKETS ARE ATTACHED TO WALL W/ (3) 5/8"Ø STEEL BOLTS. REMOVE BRACKET AND CUT AND GRIND BOLTS FLUSH TO WALL SURFACE.

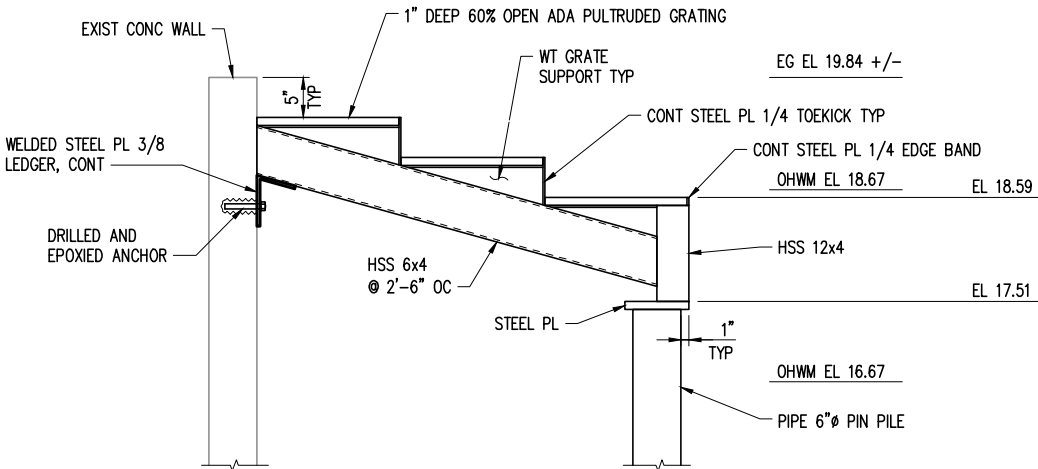

SECTION
NTS
2
-

NO.	DATE	BY	REVISION



LUTHER BURBANK PARK PIER REPAIR
CITY OF MERCER ISLAND

OVERWATER STAIR DETAILS

DRAWN: SQ	PROJECT NO.: 2000291
DESIGN: IDF	SCALE: AS SHOWN
CHECKED: AKB	DATE: 09/01/2021
DRAWING NO.	S-020
SHEET NO.	## OF ##