

ABBREVIATIONS

@	AT
AB	AGGREGATE BASE
AC	ASPHALT CONCRETE
ASTM	AMERICAN SOCIETY OF TESTING AND MATERIALS
BC	BEGINNING OF CURVE
BD	BOARD
BDRY	BOUNDARY
BF	BOTTOM OF FOOTING
BM	BENCH MARK
BOC	BACK OF CURB
CB	CATCH BASIN
CF	CURB FACE, CUBIC FOOT
CJ	CONTROL JOINT
CLF	CHAIN LINK FENCE
¢	CENTERLINE
CL	CLEARANCE
CLR	CLEAR
CO	CLEANOUT (SEWER)
COL	COLUMN
CONC	CONCRETE
CONN	CONNECTION
CONT	CONTINUOUS
CONTR	CONTRACTOR
CONST	CONSTRUCTION
COORD	COORDINATE
CP	CONTROL POINT
CS	COMPOST SOCK
CSP	CORRUGATED STEEL PIPE
CY	CUBIC YARD
DF	DOUGLAS FIR
DIA	DIAMETER
DS	DOWN SPOUT
DWG	DRAWING
DWY	DRIVEWAY
EX OR (E)	EXISTING
E	ELECTRIC
EA	EACH
EC	END OF CURVE
EG	EDGE OF GUTTER
EJ	EXPANSION JOINT
EL	ELEVATION
ELB	ELBOW
EP	EDGE OF PAVEMENT
EXC	EXCAVATION
EXT	EXTERIOR
FF	FINSHED FLOOR
FG	FINISHED GRADE
FH	FIRE HYDRANT
FL	FLOW LINE
FLG	FLANGE
FND	FOUNDATION
FOB	FACE OF BLOCK
FOC	FACE OF CURB
FRP	FIBER REINFORCED PLASTIC
FT	FOOT, FEET
FTG	FOOTING
G	GAS
GA	GAUGE
GALV	GALVANIZED
GM	GAS METER
GP	GUY POLE
GR	GRADE

GYP	GYP SUM
HB	HOSE BIB
HC	HANDICAP
HDR	HEADER
HORIZ	HORIZONTAL
HT	HEIGHT
ID	INSIDE DIAMETER
JT	JOINT
JP	JOINT POLE
L	LEFT
LB	POUND
LF	LINEAR FOOT
LL	LIMIT LINE
LS	LUMP SUM
MAX	MAXIMUM
MH	MANHOLE
MIN	MINIMUM
MISC	MISCELLANEOUS
MJ	MECHANICAL JOINT
MON	MONUMENT
MKR	MARKER
MS	MOTION SENSOR
(N)	NEW
NG	NATURAL GRADE
NIC	NOT IN CONTRACT
NTS	NOT TO SCALE
OC	ON CENTER
OD	OUTSIDE DIAMETER
OG	ORIGINAL GROUND
OH	OVERHEAD
Ⓟ	PLATE (METAL)
PC	PROPERTY CORNER
PCC	PORTLAND CEMENT CONCRETE
PE	POLYETHYLENE
PIP	PROTECT IN PLACE
PL	PROPERTY LINE
PP	POWER POLE
PSI	POUNDS PER SQUARE INCH
PTHF	PRESSURE TREATED HEM FIR
PVC	POLYVINYL CHLORIDE
QTY	QUANTITY
R	RADIUS
RC	RELATIVE COMPACTION
R/W	RIGHT OF WAY
REINF	REINFORCED OR REINFORCEMENT
RG	RETAINER GLAND
S&P	SHELF AND POLE
SD	STORM DRAIN
SF	SQUARE FOOT
SIM	SIMILAR
SJ	SCORE JOINT
S	SEWER, SLOPE
STL	STEEL
SQ	SQUARE
STA	STATION
STD	STANDARD
STRUCT	STRUCTURAL OR STRUCTURE
STSMS	SELF TAPPING SHEET METAL SCREW
SVC	SERVICE
SW	SIDEWALK
SY	SQUARE YARD

T	TELEPHONE
T&B	TOP AND BOTTOM
TB	TOP OF BANK
TBR	TO BE REMOVED
TC	TOP OF CURB
TL	TRIM LINE
TW	TOP OF WALL
TYP	TYPICAL
UG	UNDERGROUND
USA	UNDERGROUND SERVICE ALERT
UTIL	UTILITY
VB	VALVE BOX
VCP	VITRIFIED CLAY PIPE
VERT	VERTICAL
W	WATER
WM	WATER METER
WV	WATER VALVE

GENERAL NOTES

1.

ALL CONSTRUCTION SHALL CONFORM TO THE CITY OF MERIDIAN CONSTRUCTION STANDARDS, THE STANDARD SPECIFICATIONS FOR PUBLIC WORKS CONSTRUCTION AND THE CONTRACT SPECIFICATIONS AS THEY PERTAIN TO THE WORK DEPICTED HEREIN.
2.

ALL UTILITIES SHOWN ARE STRICTLY FOR THE CONVENIENCE OF THE CONTRACTOR. UTILITY LOCATIONS ARE ONLY APPROXIMATE AND THE CONTRACTOR IS ADVISED TO INVESTIGATE EACH UTILITY SHOWN AS WELL AS BE AWARE OTHER UTILITIES NOT SHOWN MAY EXIST.
3.

CALL BEFORE YOU DIG! THE CONTRACTOR SHALL CONTACT USA NORTH DIGALERT AT LEAST TWO (2) WORKING DAYS NOT INCLUDING THE DATE OF NOTIFICATION PRIOR TO DIGGING NEAR UNDERGROUND FACILITIES BELONGING TO PG&E, AT&T, C.A.T.V., A.C.I.D., OR CITY OF MERIDIAN. CALL USA NORTH 811.
4.

PRIOR TO TRENCH EXCAVATION, THE CONTRACTOR SHALL POTHOLE ALL UTILITIES TO BE CROSSED TO VERIFY THAT NO GRADE CONFLICTS EXIST.
5.

ALL TRENCHING AND BACK FILLING SHALL BE IN ACCORDANCE WITH THE CITY OF MERIDIAN CONSTRUCTION STANDARDS OR AS SHOWN IN THE CONSTRUCTION DETAILS ELSEWHERE IN THE PLANS. TRENCH BACKFILL SHALL BE MECHANICALLY COMPACTED. THE CONTRACTOR SHALL NOTIFY THE CITY OF MERIDIAN ELECTRIC UTILITY PRIOR TO EXCAVATING CLOSER THAN EIGHT FEET TO AN EXISTING UTILITY POLE.
6.

THE CONTRACTOR SHALL BE SOLELY AND COMPLETELY RESPONSIBLE FOR FURNISHING, INSTALLING AND MAINTAINING ALL WARNING SIGNS AND DEVICES NECESSARY TO SAFEGUARD THE GENERAL PUBLIC AND THE WORK, AND TO PROVIDE FOR THE PROPER AND CONTINUOUS SAFE ROUTING OF VEHICLE AND PEDESTRIAN TRAFFIC DURING THE PERFORMANCE OF THE WORK. THIS REQUIREMENT SHALL APPLY CONTINUOUSLY AND NOT BE LIMITED TO WORKING HOURS. THE USE OF FLAGGERS, BARRICADES AND CONSTRUCTION SIGNING SHALL COMPLY WITH THE MONTANA MANUAL ON UNIFORM TRAFFIC CONTROL DEVICES (MT-MUTCD).
7.

ALL CONSTRUCTION SHALL ADHERE TO DRAWINGS AND SPECIFICATIONS.
8.

VERIFY ALL SITE CONDITIONS BY SITE VISIT PRIOR TO BID SUBMITTAL.
9.

BLEND CUT AND FILL SLOPES TO CONFORM TO THE ADJACENT NATURAL GROUND.
10.

DO NOT OBTAIN DIMENSIONS BY SCALING DRAWINGS. USE WRITTEN DIMENSIONS AND ANY DISCREPANCY SHALL BE BROUGHT TO THE ATTENTION OF THE CITY OF MERIDIAN PRIOR TO THE COMMENCEMENT OF WORK.
11.

STAGING AREAS ARE TO BE DETERMINED BY THE CITY OF MERIDIAN PRIOR TO COMMENCEMENT OF WORK.
12.

ALL CONSTRUCTION IS REQUIRED TO BE COMPLETED BETWEEN THE HOURS OF 7:00 AM THRU 5:00 PM; MONDAY THRU FRIDAY. COORDINATE TIME OF CONSTRUCTION WITH THE CITY OF MERIDIAN.
13.

REFER TO PROJECT TECHNICAL SPECIFICATIONS FOR ADDITIONAL INFORMATION.
14.

ADVISE THE CITY OF MERIDIAN OF ANY CONFLICTS OR DISCREPANCIES 5 (FIVE) WORKING DAYS PRIOR TO STARTING WORK.



DISCOVERY PARK SKATEPARK
POURED-IN-PLACE CONCRETE

CITY OF MERIDIAN

2121 E LAKE HAZEL ROAD, MERIDIAN, ID 83642

REVISIONS		
REV.	DATE	DESCRIPTION
	1/24/2023	City Comments

SHEET NAME:


ABBREVIATIONS &
GENERAL NOTES

DRAWN BY:	TAM
CHECKED BY:	TAM
ISSUE DATE:	12/21/2022
JOB NO.:	2235

SHEET:

SP1

OF 14

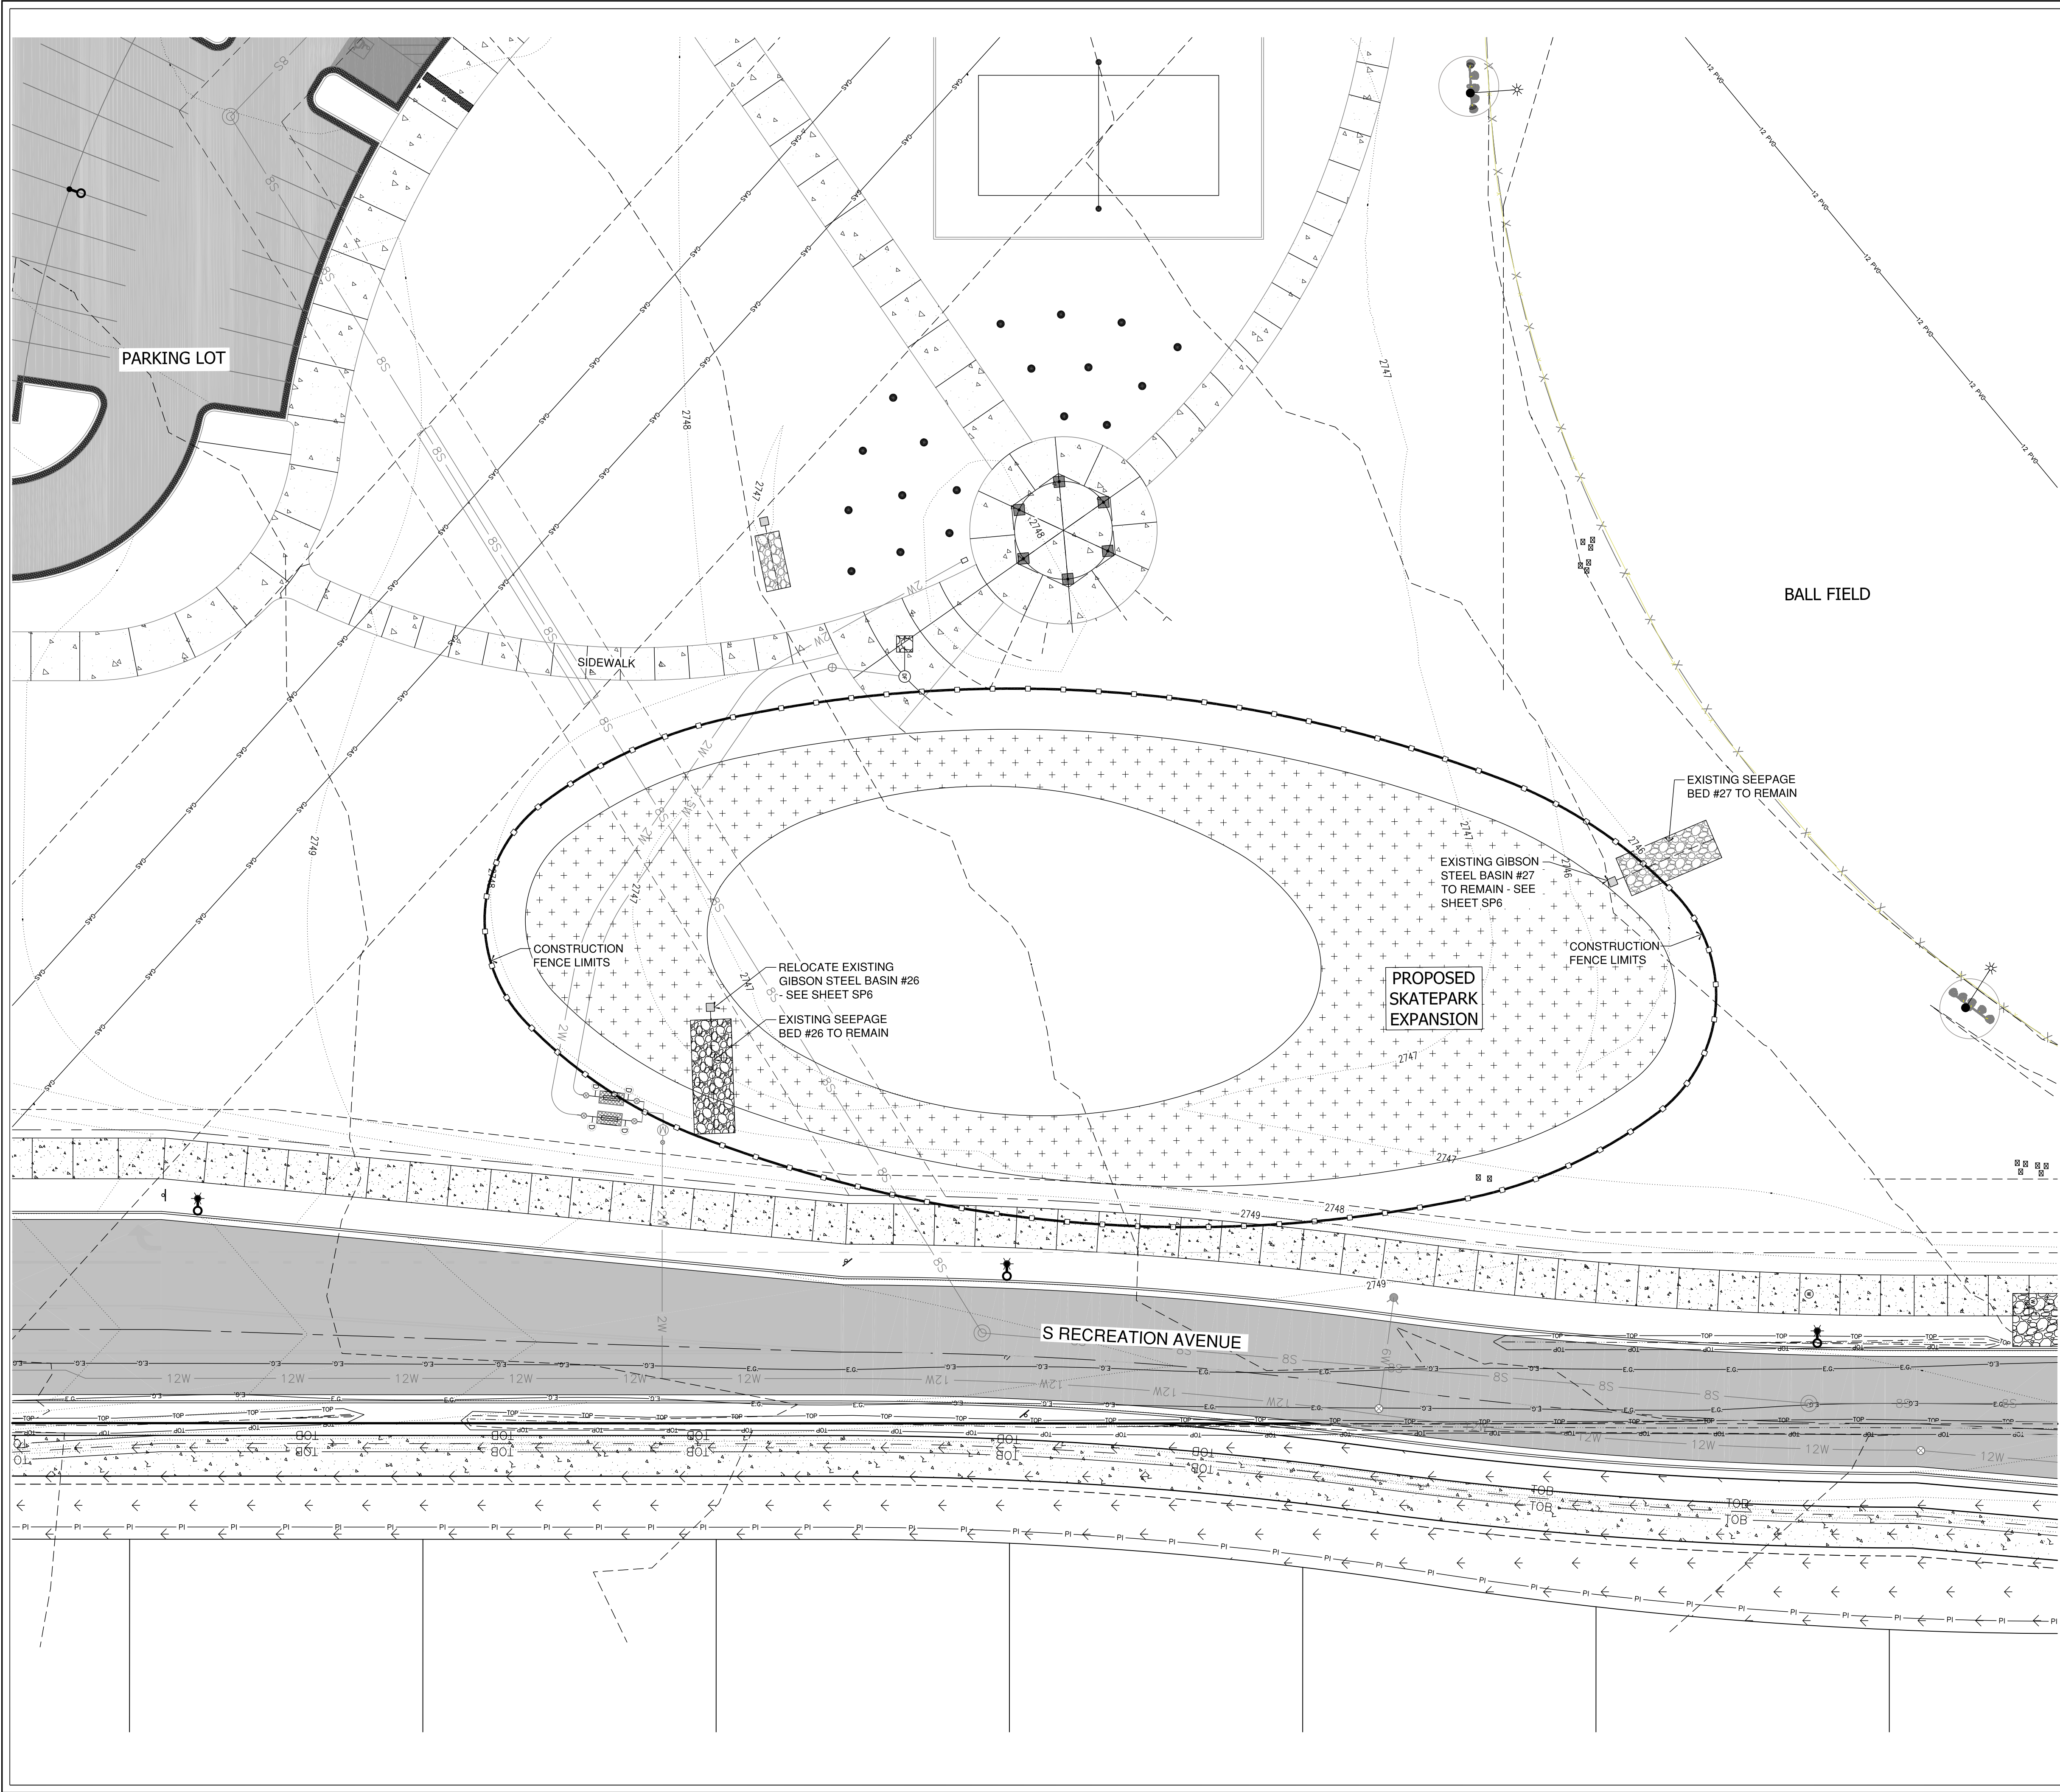

LEGEND	
SYM	DESCRIPTION
2748	(E) 1" GROUND CONTOUR
8S	(E) STORM SEWER LINE
[Symbol]	(E) 24" GIBSON STEEL BASIN
[Symbol]	(E) STORM DRAIN - SEEPAGE BED
[Symbol]	(E) CONSTRUCTED SWALE WITH POSITIVE DRAINAGE TO INLET
[Symbol]	(E) PAVED PARKING LOT
[Symbol]	(E) ON-SITE CONCRETE SIDEWALK
[Symbol]	(E) TREE
[Symbol]	(E) DRINKING FOUNTAIN
[Symbol]	(E) LIGHT POLE
[Symbol]	(E) SIGN
[Symbol]	(E) CHAIN LINK FENCE
[Symbol]	(E) WATER LINE
[Symbol]	(E) SANITARY SEWER MANHOLE
[Symbol]	PROPOSED SKATEPARK AREA
[Symbol]	CONSTRUCTION FENCE LIMITS - 6 FT. CHAIN LINK OR 4 FT. SNOW FENCE CONSTRUCTION FENCING

- GENERAL NOTES
1.

SEE SHEET SP4 FOR SKATEPARK LAYOUT INFORMATION
2.


SKATEPARK CONTRACTOR TO MAINTAIN CONSTRUCTION FENCING THROUGHOUT SKATEPARK COMPLETION.
3.

REFER TO CITY OF MERIDIAN CONSTRUCTION STANDARDS FOR EROSION CONTROL MEASURES.
4.

CONTRACTOR WILL BE REQUIRED TO CLEAN DOWNSTREAM STORM SYSTEM IF EROSION CONTROL IS NOT INSTALLED AND MAINTAINED CORRECTLY DURING CONSTRUCTION.

SURVEY DATA PROVIDED BY:

CITY OF MERIDIAN - PARKS DEPARTMENT

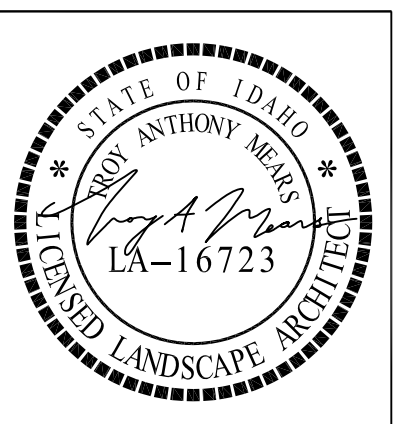

DISCOVERY PARK SKATEPARK

POURED-IN-PLACE CONCRETE

CITY OF MERIDIAN

2121 E LAKE HAZEL ROAD, MERIDIAN, ID 83642


REVISIONS		
REV.	DATE	DESCRIPTION
	1/24/2023	City Comments

SHEET NAME:

EX. CONDITION/DEMO

EROSION CONTROL PLAN

DRAWN BY:	TAM
CHECKED BY:	TAM
ISSUE DATE:	12/21/2022
JOB NO.:	2235

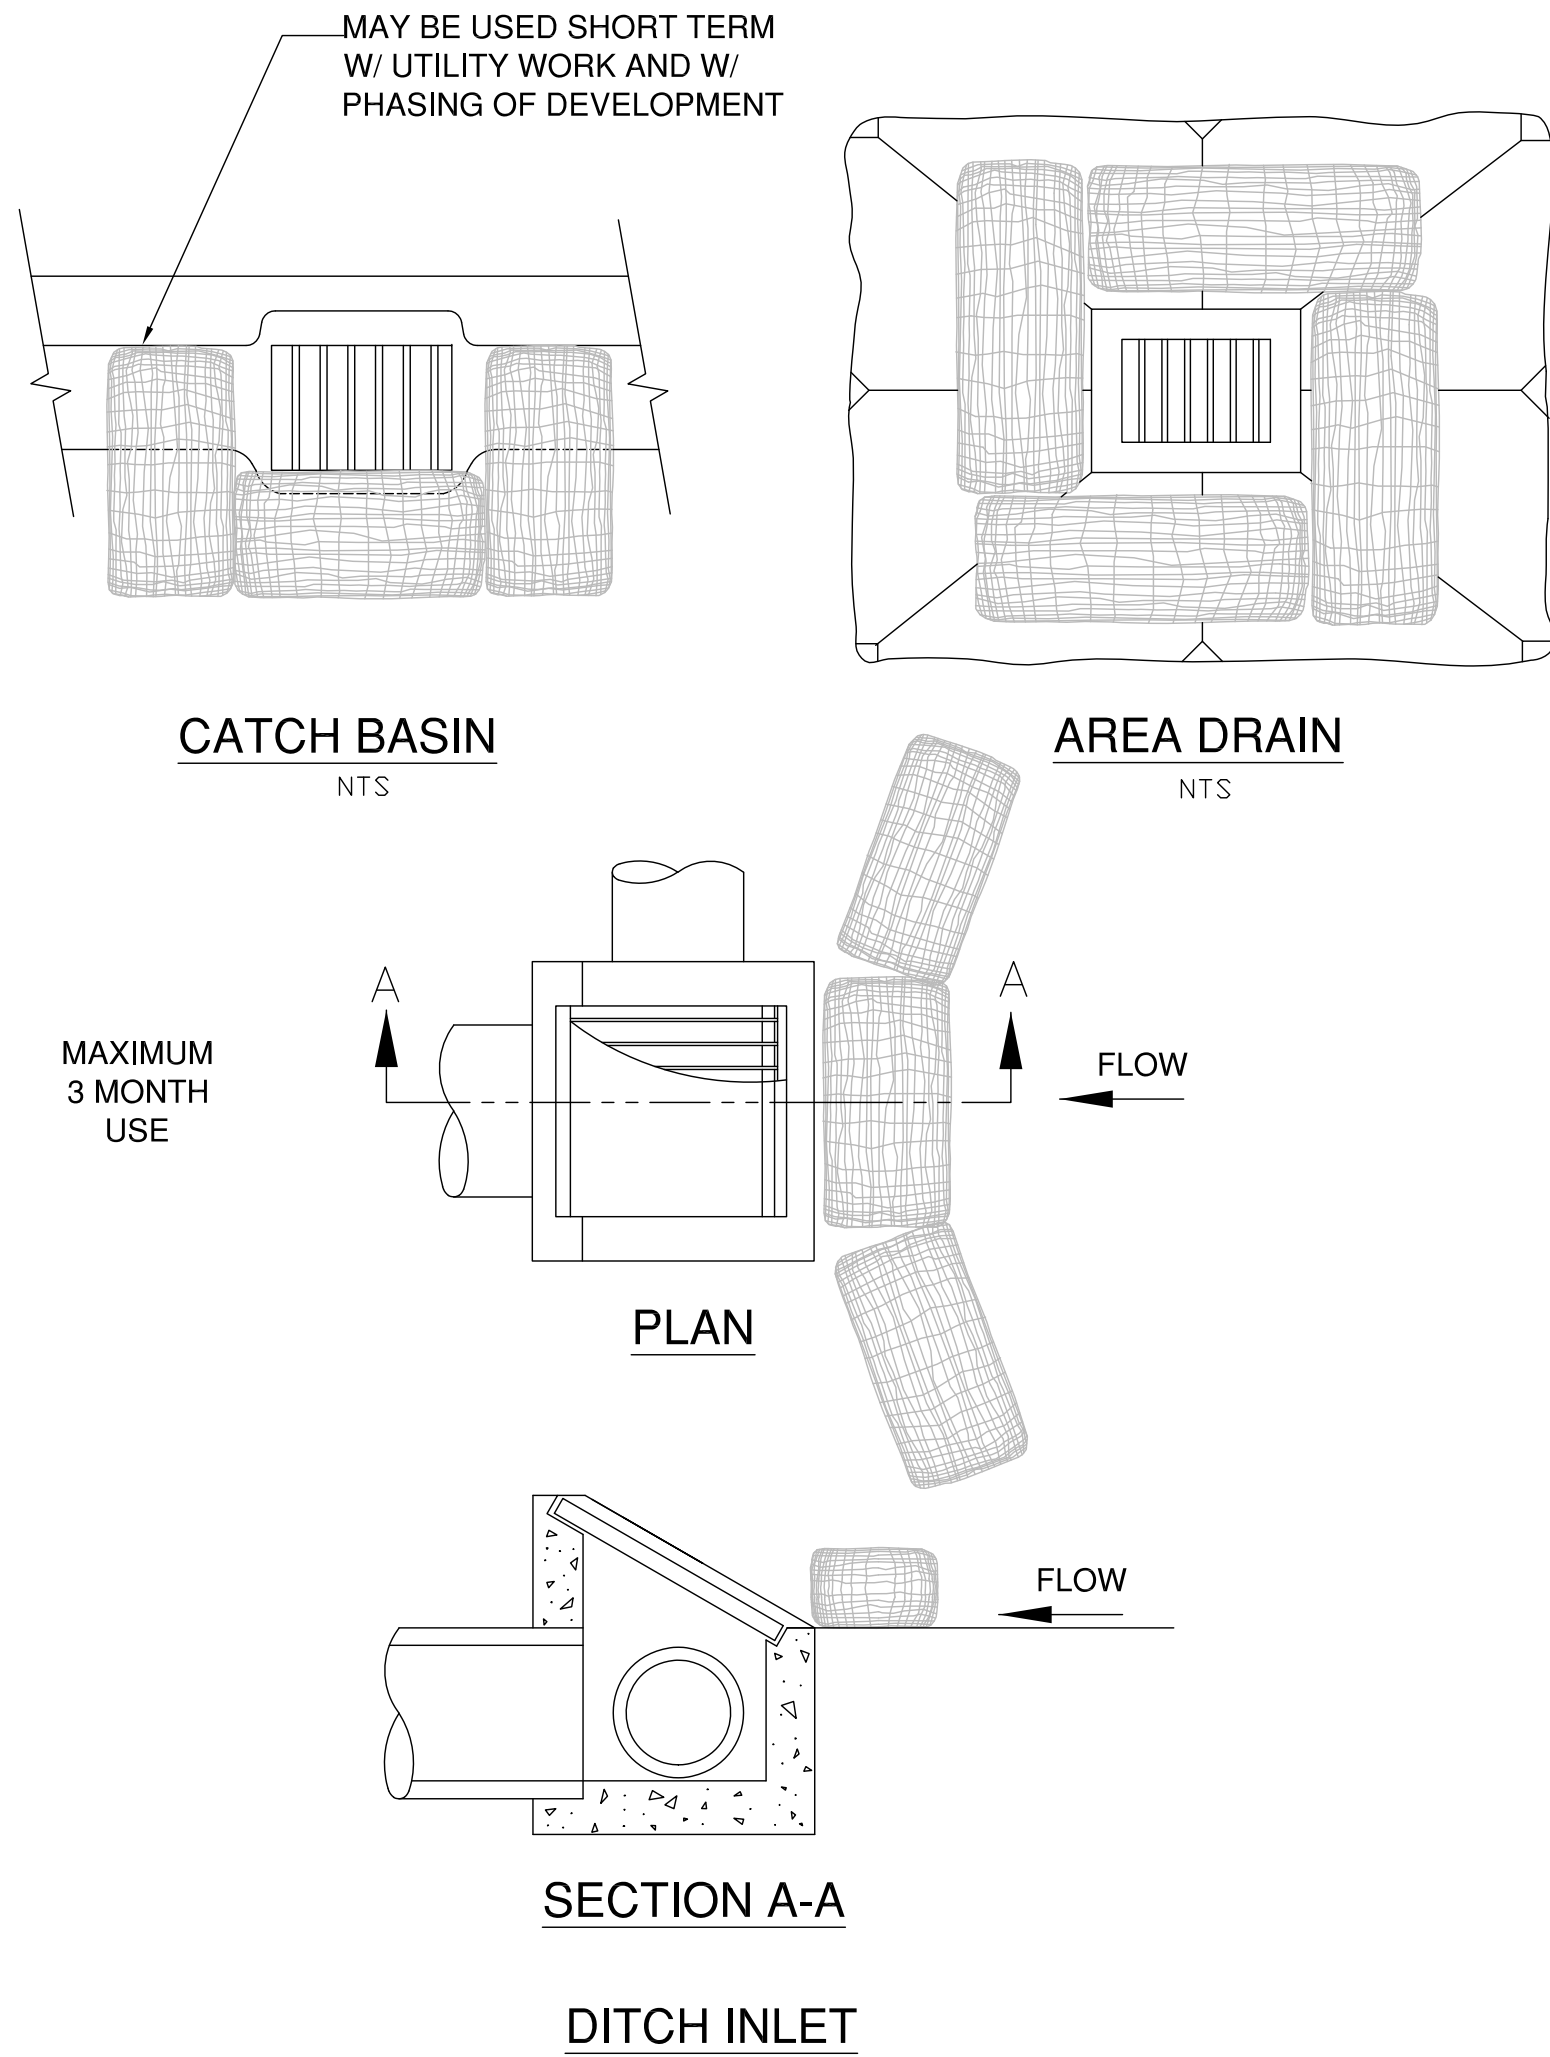

A
SP3

BIO-FILTER BAGS FOR TEMPORARY INLET PROTECTION

N.T.S.

EROSION CONTROL NOTES:

- A. Approval of this erosion, sediment and pollution control plan (ESPCP) does not constitute an approval of permanent road or drainage design (e.g., size and location of roads, pipes, restrictors, channels, retention facilities, utilities, etc.)
- B. The implementation of this ESPCP and the construction, maintenance, replacement, and upgrading of these ESPCP facilities is the responsibility of the contractor until all construction is completed and approved and vegetation/landscaping is established.
- C. The boundaries of the clearing limits shown on this plan shall be clearly flagged in the field prior to construction. During the construction period, no disturbance beyond the flagged clearing limits shall be permitted. The flagging shall be maintained by the contractor for the duration of construction.
- D. The ESPCP facilities shown on this plan must be constructed in conjunction with all clearing and grading activities, and in such a manner as to insure that sediment and sediment laden water do not enter the drainage system, roadways, or violate applicable water standards.
- E. The ESPCP facilities shown on this plan are the minimum requirements for anticipated site conditions. During the construction period, these ESPCP facilities shall be upgraded as needed for unexpected storm events and to ensure that sediment and sediment-laden water do not leave the site.
- F. The ESPCP facilities shall be inspected daily by the contractor and maintained as necessary to ensure their continued functioning.
- G. The ESPCP facilities on inactive sites shall be inspected and maintained a minimum of once a month or within the 24 hours following a storm event.
- H. Stabilized construction entrances shall be installed at the beginning of construction and maintained for the duration of the project. Additional measures may be required to insure that all paved areas are kept clean for the duration of the project.



DISCOVERY PARK SKATEPARK
POURED-IN-PLACE CONCRETE

CITY OF MERIDIAN


2121 E LAKE HAZEL ROAD, MERIDIAN, ID 83642

REVISIONS		
REV.	DATE	DESCRIPTION
1	1/24/2023	City Comments

SHEET NAME:
**EROSION CONTROL
DETAILS & NOTES**

DRAWN BY: TAM
CHECKED BY: TAM
ISSUE DATE: 12/21/2022
JOB NO.: 2235

SHEET:
SP3
OF 14

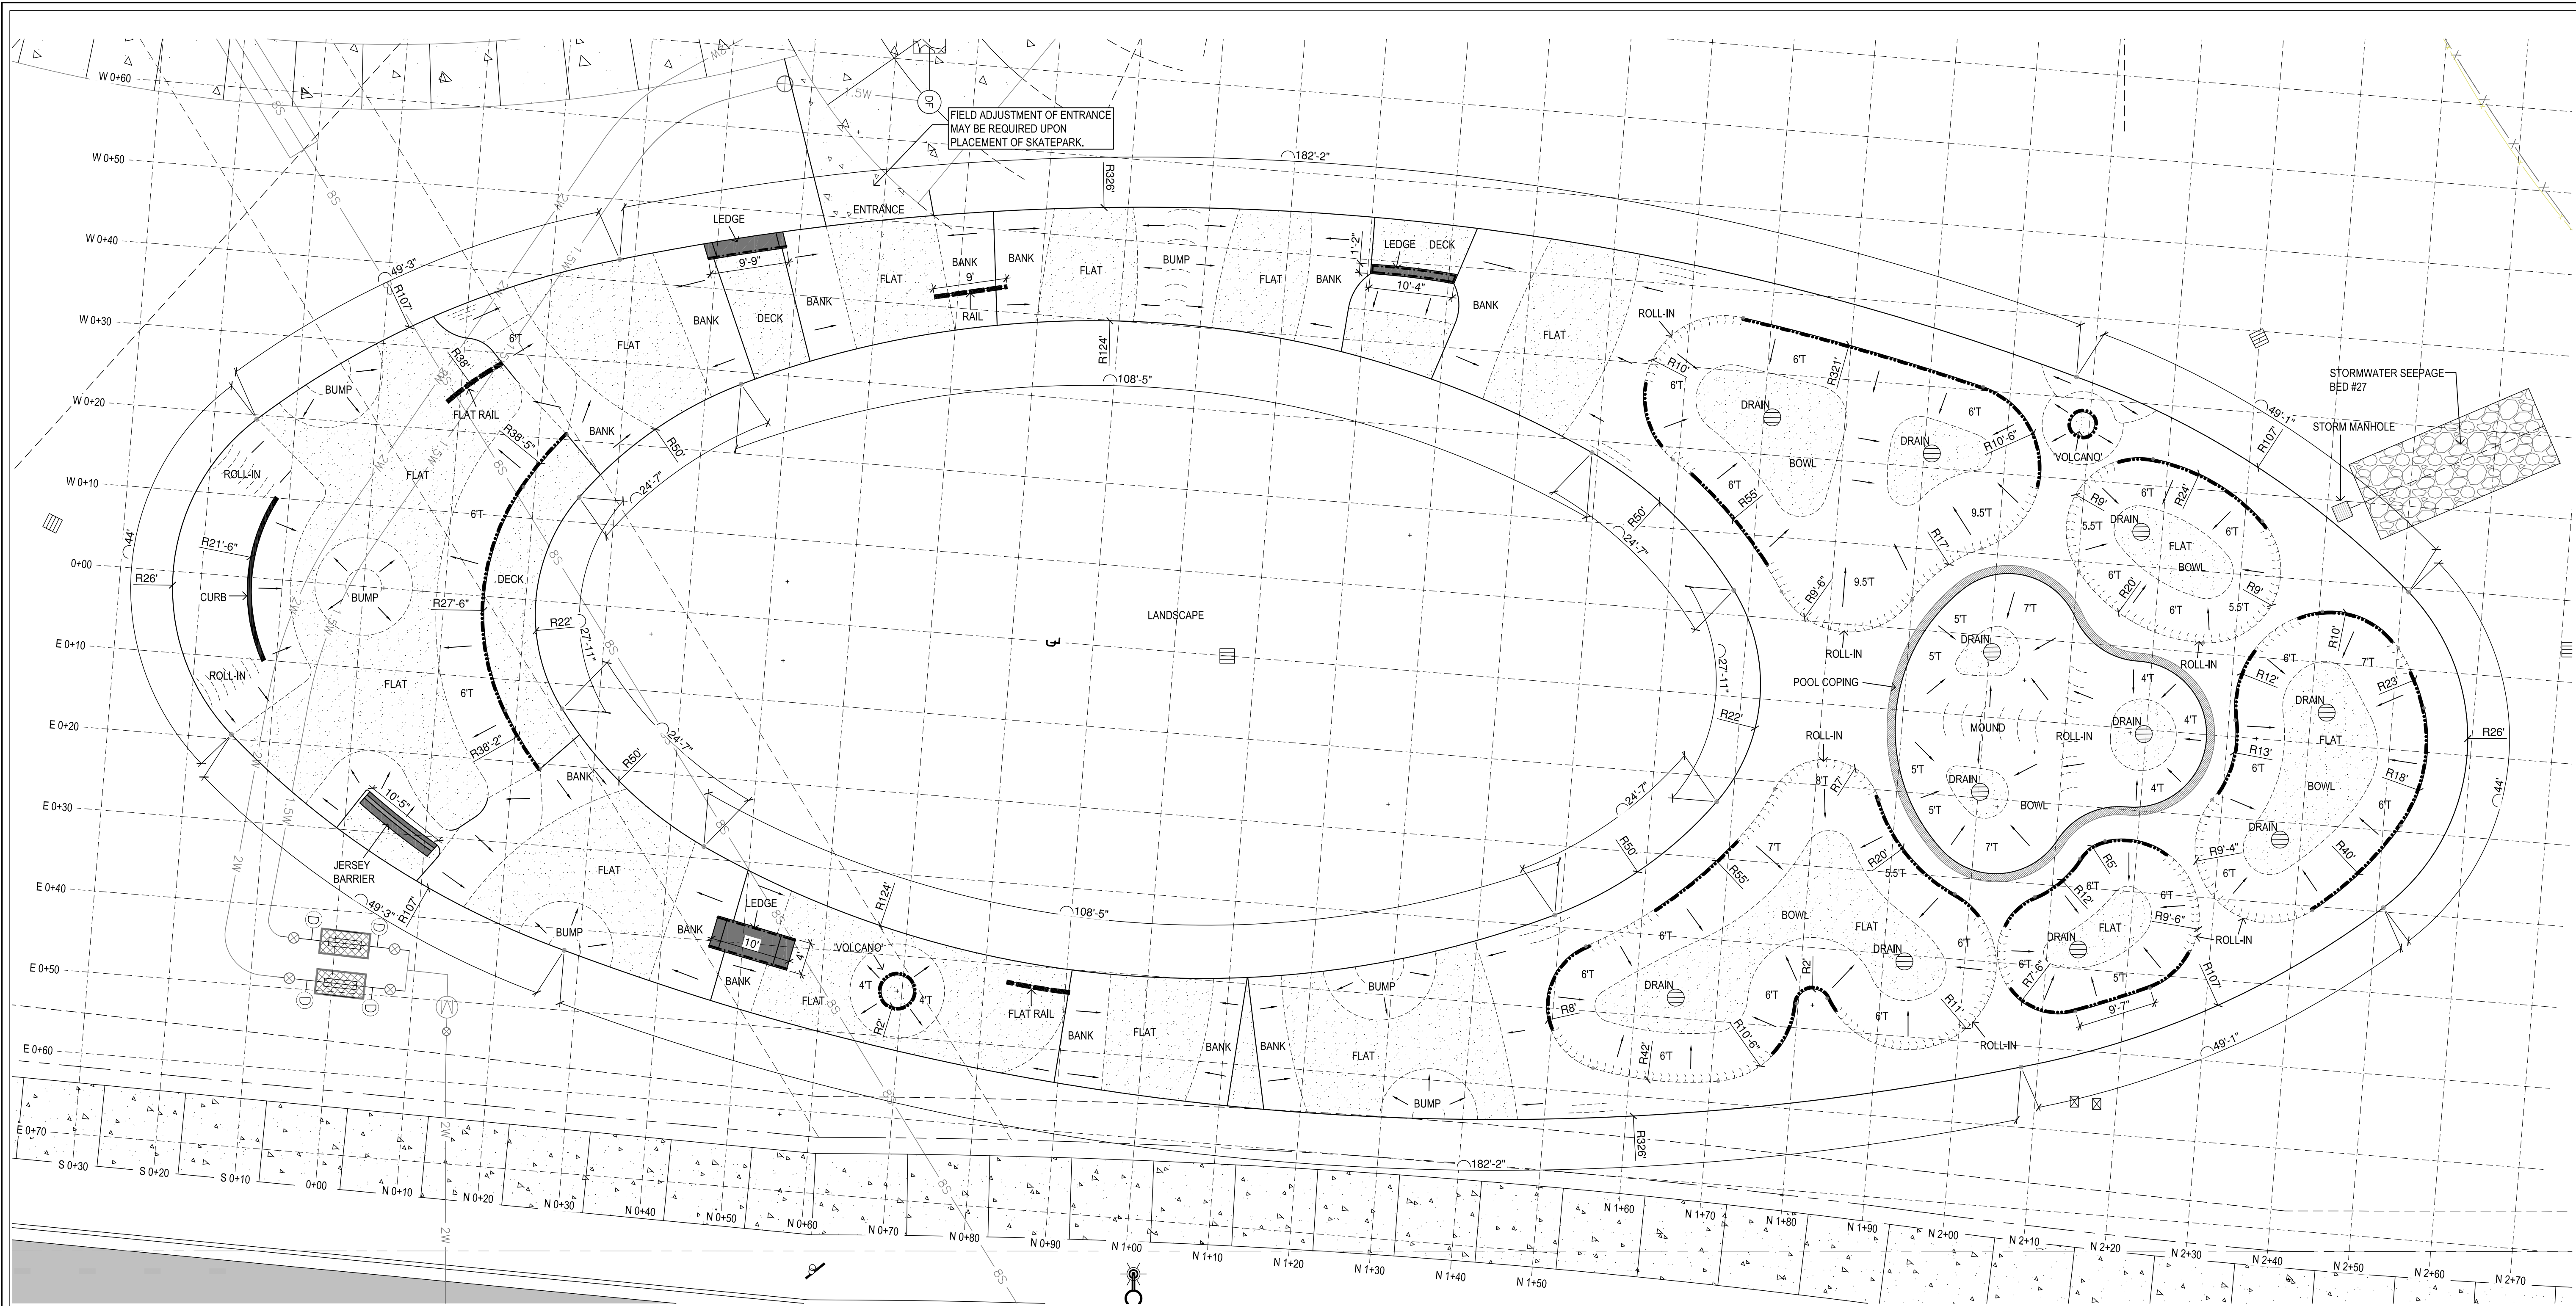

LAYOUT LEGEND	
SYM	DESCRIPTION
R	RADIUS AS INDICATED
T	TRANSITION AS INDICATED
	BOTTOM OF TRANSITION RAMP
	STEEL COPING - REFER TO DETAIL E/SP13
	STEEL EDGING - REFER TO DETAIL F/SP13
	INDICATES LEDGE OR MANUAL PAD SKATE FEATURE
	INDICATES 5" THICK CONCRETE (SKATEPARK FLAT AREA)
	INDICATES EXISTING HARD SURFACE TO REMAIN
	INDICATES LANDSCAPE PLANTER - LAWN (PLANTING AND IRRIGATION NIC)
	PROPOSED CONCRETE ENTRANCE

- LAYOUT NOTES
1.

ALL TRANSITIONS OF WALKS AND CURBS SHALL BE CONSTRUCTED TO A SMOOTH CURVE. ALL ADJUSTMENTS OF THE "LAYOUT" SHALL BE APPROVED BY THE CITY OF MERIDIAN PRIOR TO CONSTRUCTION.
2.

THE CONTRACTOR SHALL BE RESPONSIBLE FOR ALL SURVEY WORK.
3.



THE CONTRACTOR SHALL BE RESPONSIBLE FOR THE VERIFICATION OF THE LOCATIONS OF ALL UTILITIES IN THE FIELD. LOCATIONS SHOWN ON THE PLAN ARE APPROXIMATE AND FOR GENERAL INFORMATION ONLY.
4.

ALL "LAYOUT" WORK SHALL BE APPROVED BY THE CITY OF MERIDIAN PRIOR TO THE START OF ANY EXCAVATION.
5.

DIMENSIONS FOR WALKS, CURB WALLS AND CURBS ARE AT CENTER LINE OR ON THE SIDE SHOWN ON THE PLAN.
6.

THE CONTRACTOR SHALL BE RESPONSIBLE TO CONSTRUCT ALL CONCRETE WORK USING FORM LUMBER AND STAKES STRONG ENOUGH AND AT INTERVALS FREQUENT ENOUGH TO ASSURE ACCURATE ANGLES & SMOOTH CONTINUOUS RADII.
7.

CONTRACTOR IS REQUIRED TO FENCE LIMITS OF CONSTRUCTION.

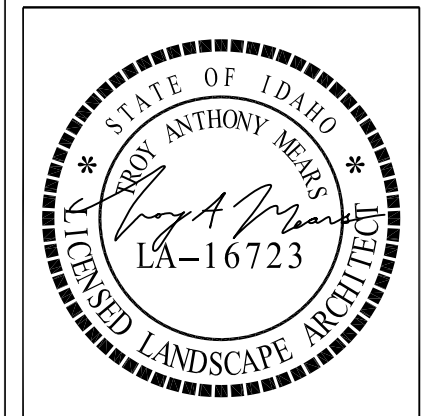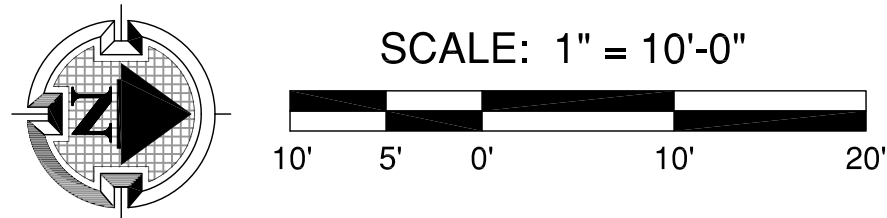

DISCOVERY PARK SKATEPARK
POURED-IN-PLACE CONCRETE

CITY OF MERIDIAN
2121 E LAKE HAZEL ROAD, MERIDIAN, ID 83642

REVISIONS		
REV.	DATE	DESCRIPTION
	1/24/2023	City Comments

SHEET NAME:


LAYOUT PLAN

DRAWN BY:	TAM
CHECKED BY:	TAM
ISSUE DATE:	12/21/2022
JOB NO.:	2235

SHEET:

SP4



OF 14

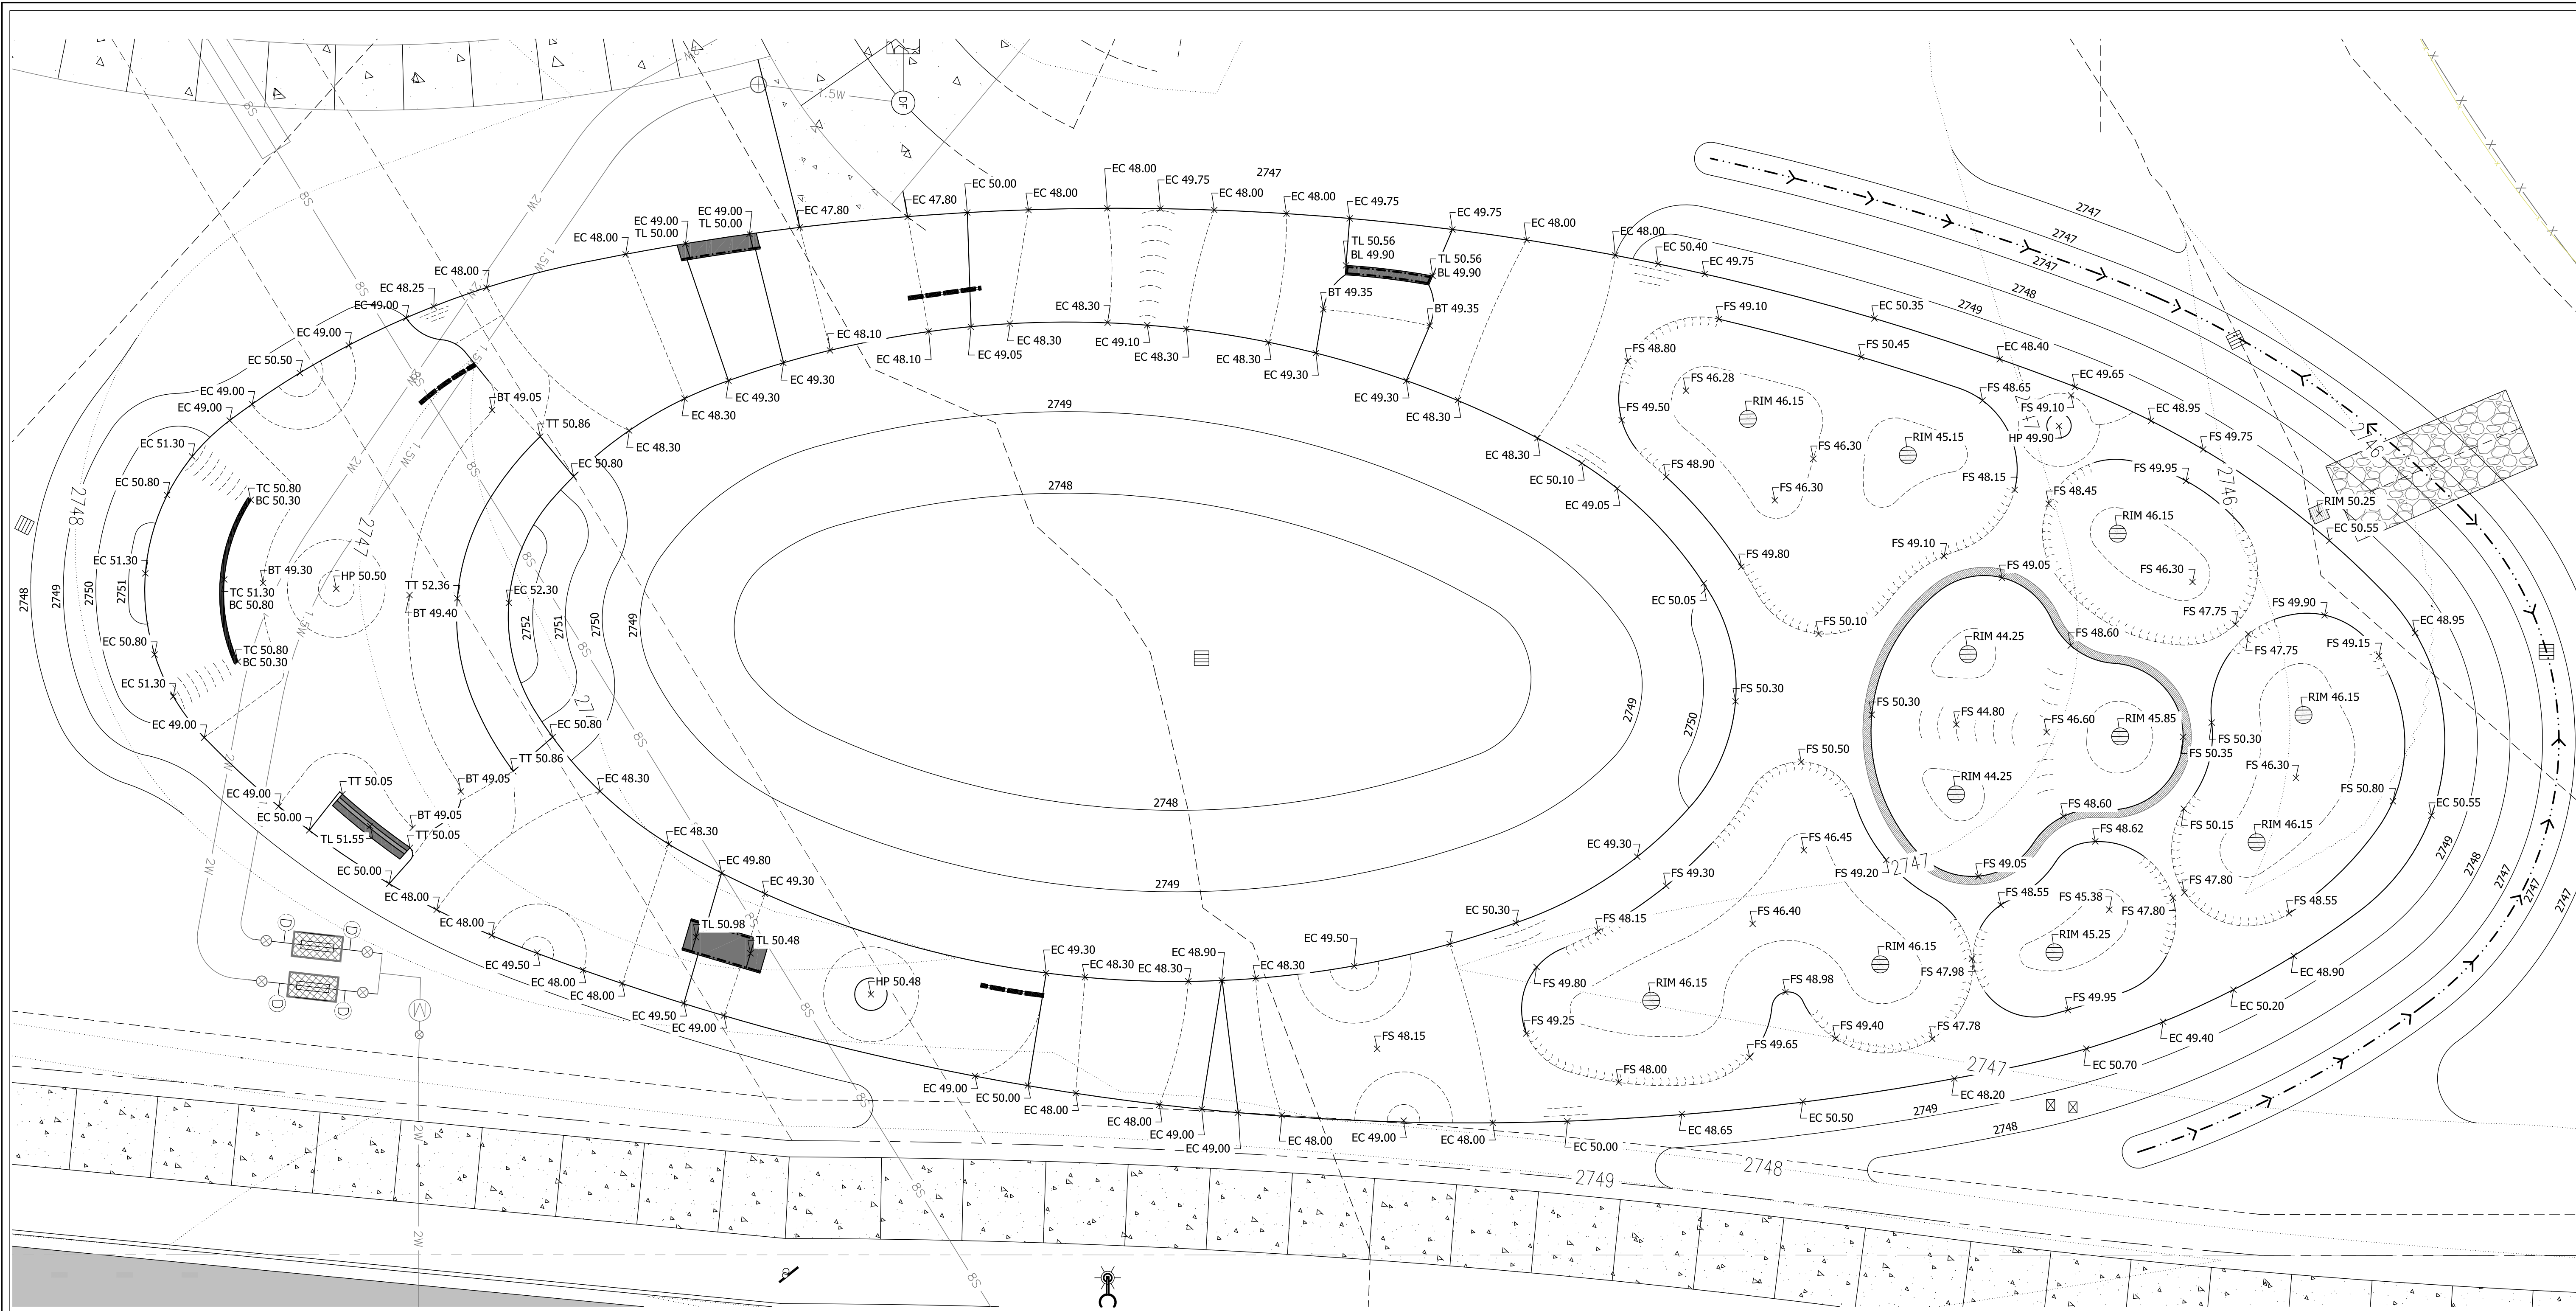

GRADING/ELEVATION LEGEND	
SYM	DESCRIPTION
	PROPOSED ELEVATION AT FINISH GRADE - ALL ELEV. CALL-OUTS AS NOTED TO START WITH 27(##.##')
	EXISTING CONTOURS
	PROPOSED CONTOURS
	CONSTRUCT SWALE WITH POSITIVE DRAINAGE TO INLET AS SHOWN
R	RADIUS AS INDICATED
	MINIMUM SLOPE DIRECTION
	6" FLOOR DRAIN - SEE DETAIL A/SP5
BM	BENCH MARK
FS	FINISH SURFACE ELEVATION
BM	BENCH MARK ELEVATION
TB	TOP OF BANK AT FINISH SURFACE GRADE
BB	BOTTOM OF BANK AT FINISH SURFACE GRADE

GRADING/ELEVATION LEGEND (CONT.)	
SYM	DESCRIPTION
BL	BOTTOM OF LEDGE AT FINISH SURFACE GRADE
TL	TOP OF LEDGE AT FINISH SURFACE GRADE
TT	TOP OF TRANSITION AT FINISH SURFACE GRADE
BT	BOTTOM OF TRANSITION AT FINISH SURFACE GRADE
HP	HIGH POINT
EC	EDGE OF CONCRETE AT SURFACE GRADE
EG	EXISTING GRADE

GRADING NOTES	
1.	THIS PLAN PROVIDES GENERAL GRADING INFORMATION. ALL SURVEYING SHALL BE THE RESPONSIBILITY OF THE CONTRACTOR.
2.	CONTRACTOR SHALL BE RESPONSIBLE FOR VERIFICATION OF THE LOCATION OF ALL EXISTING UTILITIES IN THE FIELD. LOCATIONS SHOWN ON THE PLANS ARE APPROXIMATE AND FOR GENERAL INFORMATION ONLY.
3.	ALL HIGH POINTS, LOW POINTS, OR GRADE BREAKS ON CONCRETE SURFACES SHALL HAVE A SMOOTH CURVE. CONCRETE SHALL NOT BE BUILT TO A POINT.
4.	THE CONTRACTOR SHALL MATCH THE NEW GRADES WITHIN THE LIMITS OF WORK TO THE EXISTING GRADES.
5.	CONTRACTOR SHALL PROVIDE SECURITY BARRIER DURING CONSTRUCTION & UNTIL ACCEPTED.
6.	COMPACT EACH LAYER OF STRUCTURAL FILL AND BACKFILL, DISTURBED SUBSOIL AND BEDDING AGGREGATES BELOW STRUCTURAL FILL AND BACKFILL, CONCRETE SLAB BASE, AND CONCRETE SLAB AGGREGATES TO 90 PERCENT OF MAXIMUM DENSITY AT OPTIMUM MOISTURE CONTENT AS DETERMINED BY MODIFIED PROCTOR TEXT, ASTM D 1557.

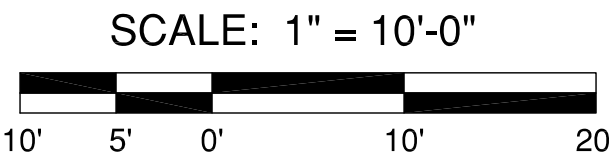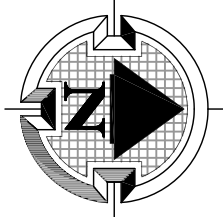

DISCOVERY PARK SKATEPARK
POURED-IN-PLACE CONCRETE

CITY OF MERIDIAN


2121 E LAKE HAZEL ROAD, MERIDIAN, ID 83642

REVISIONS		
REV.	DATE	DESCRIPTION
	1/24/2023	City Comments

SHEET NAME:
ELEVATION/
GRADING PLAN


DRAWN BY:	TAM
CHECKED BY:	TAM
ISSUE DATE:	12/21/2022
JOB NO.:	2235

SHEET:

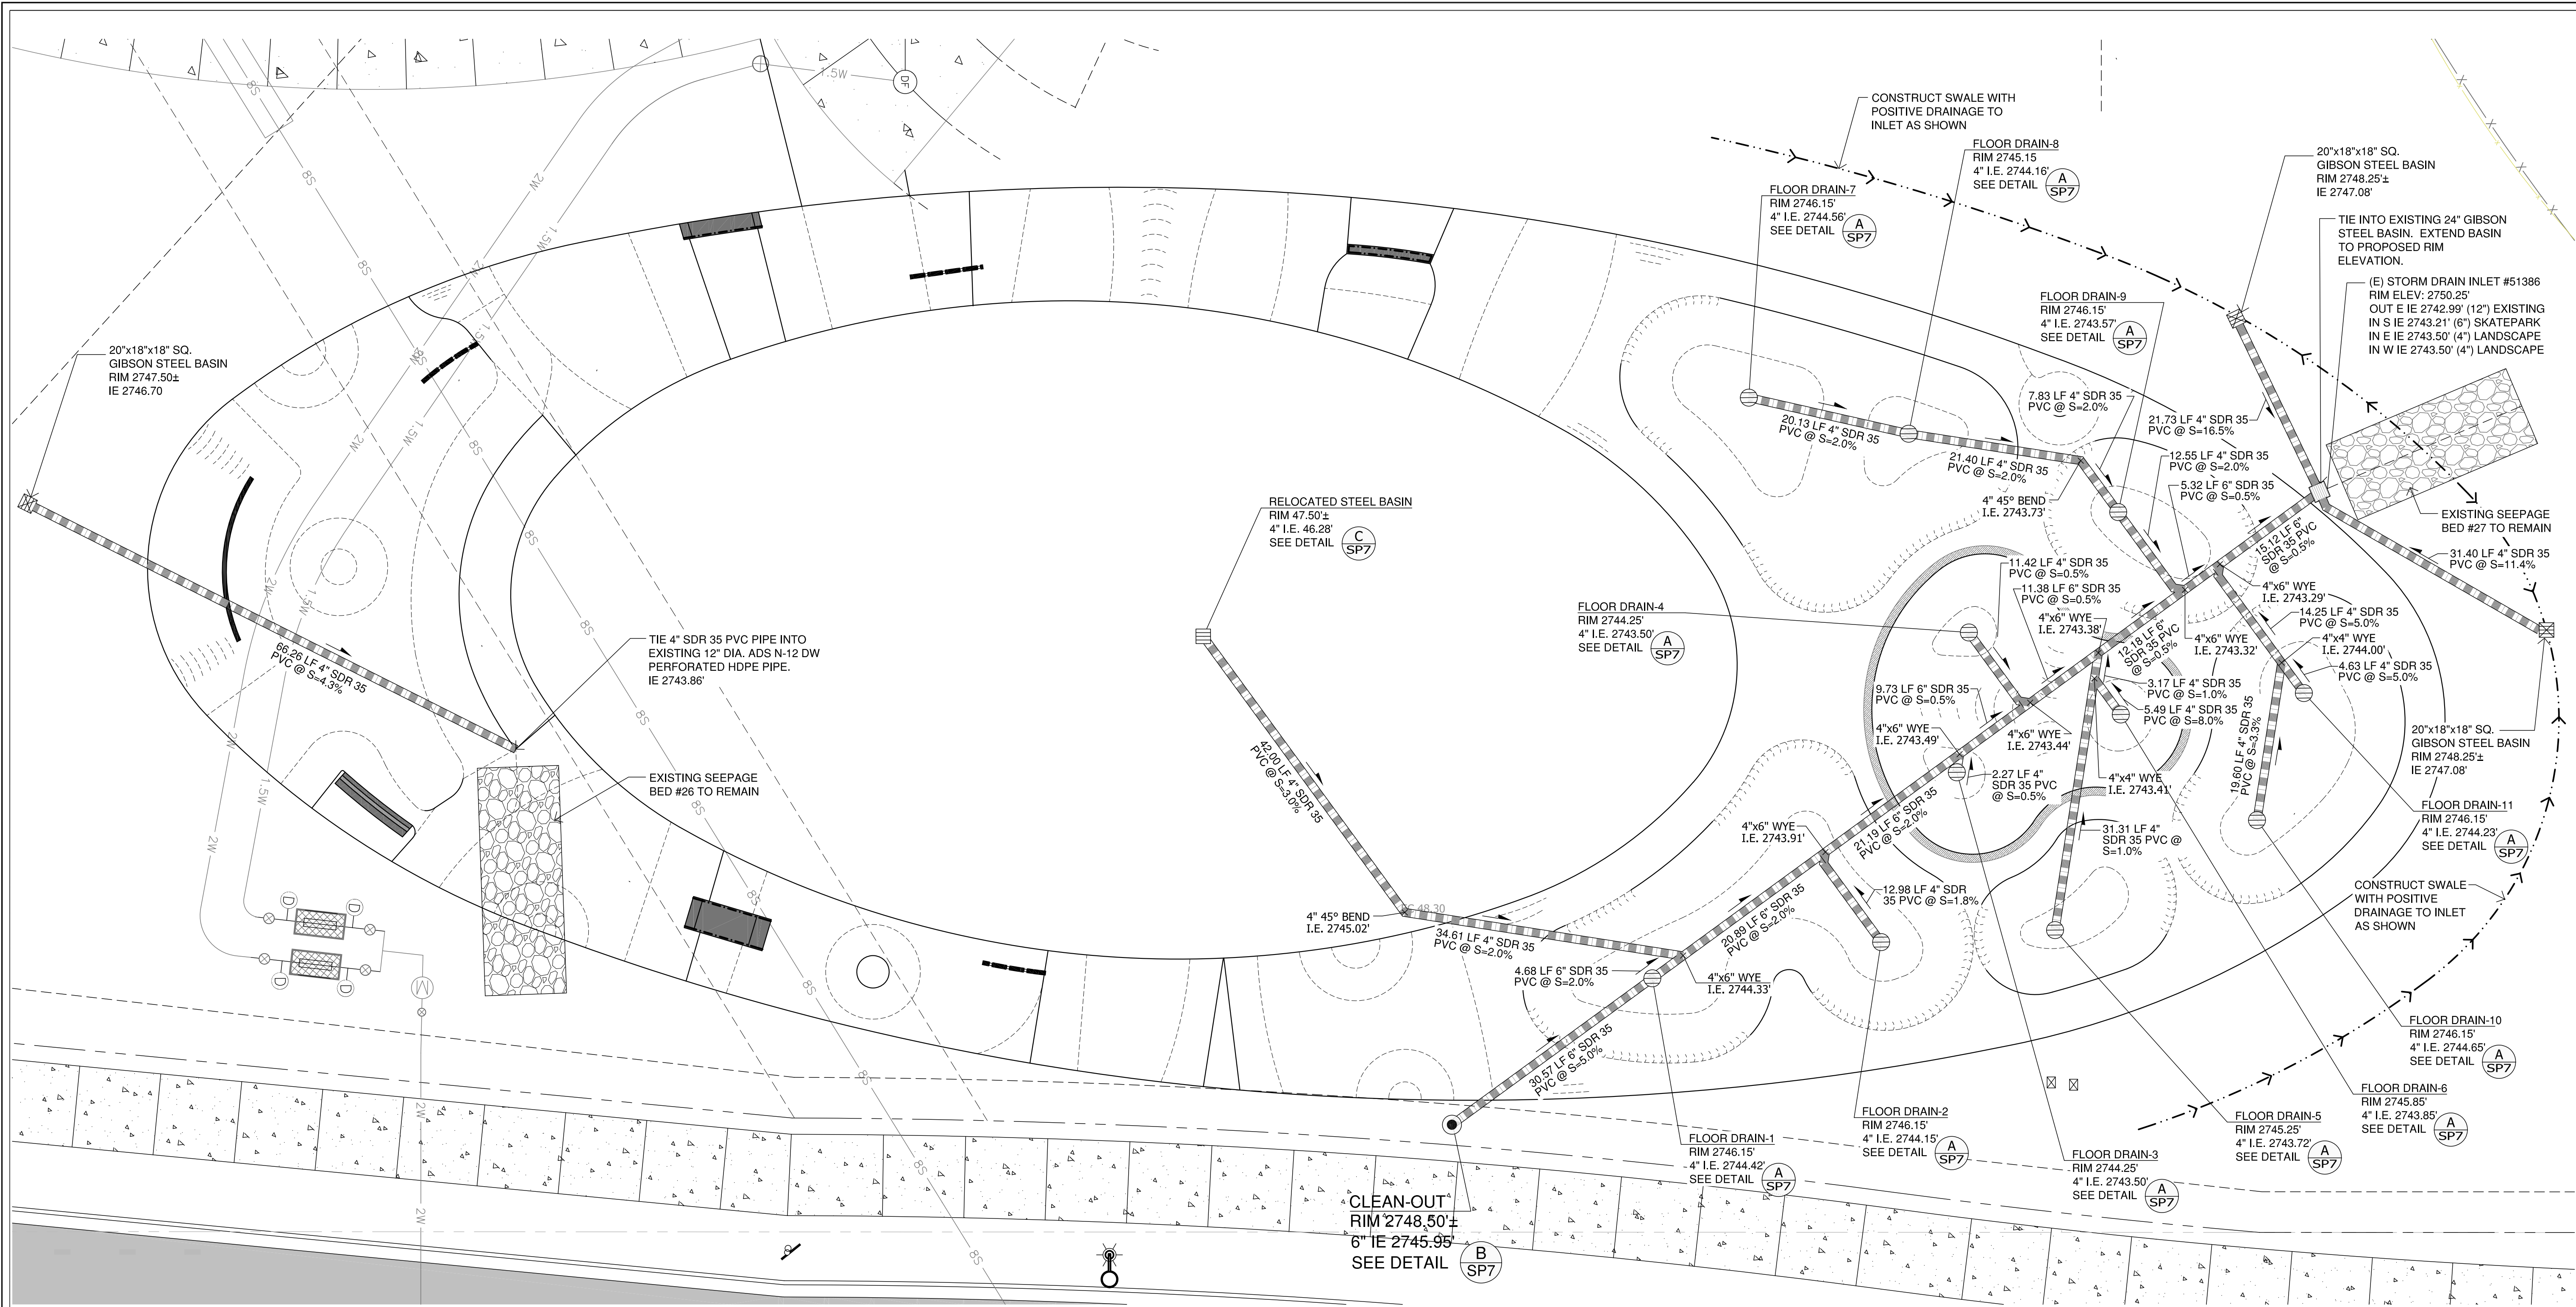


DRAINAGE LEGEND	
SYM	DESCRIPTION
RIM	RIM ELEVATION
I.E.	INVERT ELEVATION
	PROPOSED STORM DRAIN LINE - ASTM D3034, SDR 35 (GREEN GASKETED PVC) - SIZE AS NOTED
	6" FLOOR DRAIN - SEE DETAIL A/SP7
	6" CLEAN-OUT - SEE DETAIL B/SP7
	EXISTING 24" GIBSON STEEL BASIN
	RELOCATED 24" SQ. GIBSON STEEL BASIN
	18" SQ. GIBSON STEEL BASIN - SEE DETAIL C/SP7
	PIPE SLOPE DIRECTION
	INDICATES SKATEPARK CONCRETE SURFACE LIMITS

- DRAINAGE NOTES
- THIS PLAN PROVIDES GENERAL ELEVATION INFORMATION. ALL SURVEYING SHALL BE THE RESPONSIBILITY OF THE CONTRACTOR.
 - IMPORTATION OF SOIL, WHICH MAY BE NECESSARY TO MEET THE GRADES SHOWN ON THIS PLAN, SHALL BE THE RESPONSIBILITY OF THE CONTRACTOR AND SHALL BE PART OF THIS CONTRACT.
 - CONTRACTOR SHALL BE RESPONSIBLE FOR VERIFICATION OF THE LOCATION OF ALL EXISTING UTILITIES IN THE FIELD. LOCATIONS SHOWN ON THE PLANS ARE APPROXIMATE AND FOR GENERAL INFORMATION ONLY.
 - DRAINAGE BEHIND WALLS & TRANSITION RAMPS IS AT THE DISCRETION & RESPONSIBILITY OF THE SKATEPARK CONTRACTOR. HOWEVER, POSITIVE DRAINAGE DIRECTED AWAY FROM SKATEPARK MUST BE MAINTAINED.
 - SKATEPARK CONTRACTOR TO INSTALL ALL DRAINAGE COMPONENTS ASSOCIATED WITH SKATEPARK AND AS SHOWN ON SKATEPARK PLANS INCLUDING FLOOR DRAINS AND CONNECTION TAPS INTO EXISTING DRAINAGE SYSTEM.
 - SKATEPARK CONTRACTOR SHALL FOLLOW CITY OF MERIDIAN PUBLIC WORKS DESIGN STANDARDS FOR STORM DRAINAGE PIPE BEDDING AND CONNECTION REQUIREMENTS.

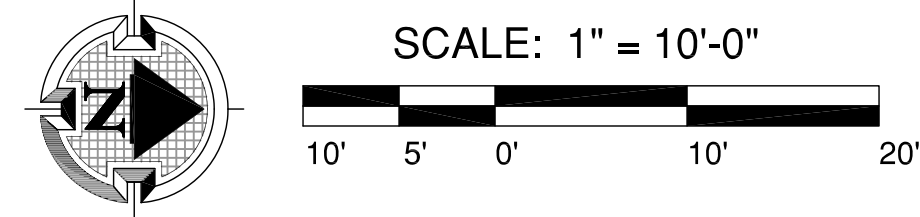

MEARS
DESIGN+GROUP
LANDSCAPE ARCHITECTURE & PLANNING
PO BOX 23338 | PORTLAND, OREGON | 97281
PHONE: 503.601.4516 | FAX: 503.924.4686

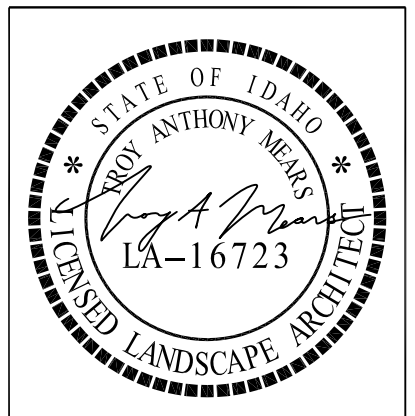

DISCOVERY PARK SKATEPARK
POURED-IN-PLACE CONCRETE
CITY OF MERIDIAN
2121 E LAKE HAZEL ROAD, MERIDIAN, ID 83642

REVISIONS		
REV.	DATE	DESCRIPTION
	1/24/2023	City Comments


SHEET NAME:
DRAINAGE PLAN

DRAWN BY:	TAM
CHECKED BY:	TAM
ISSUE DATE:	12/21/2022
JOB NO.:	2235


SHEET:

SP6


OF 14

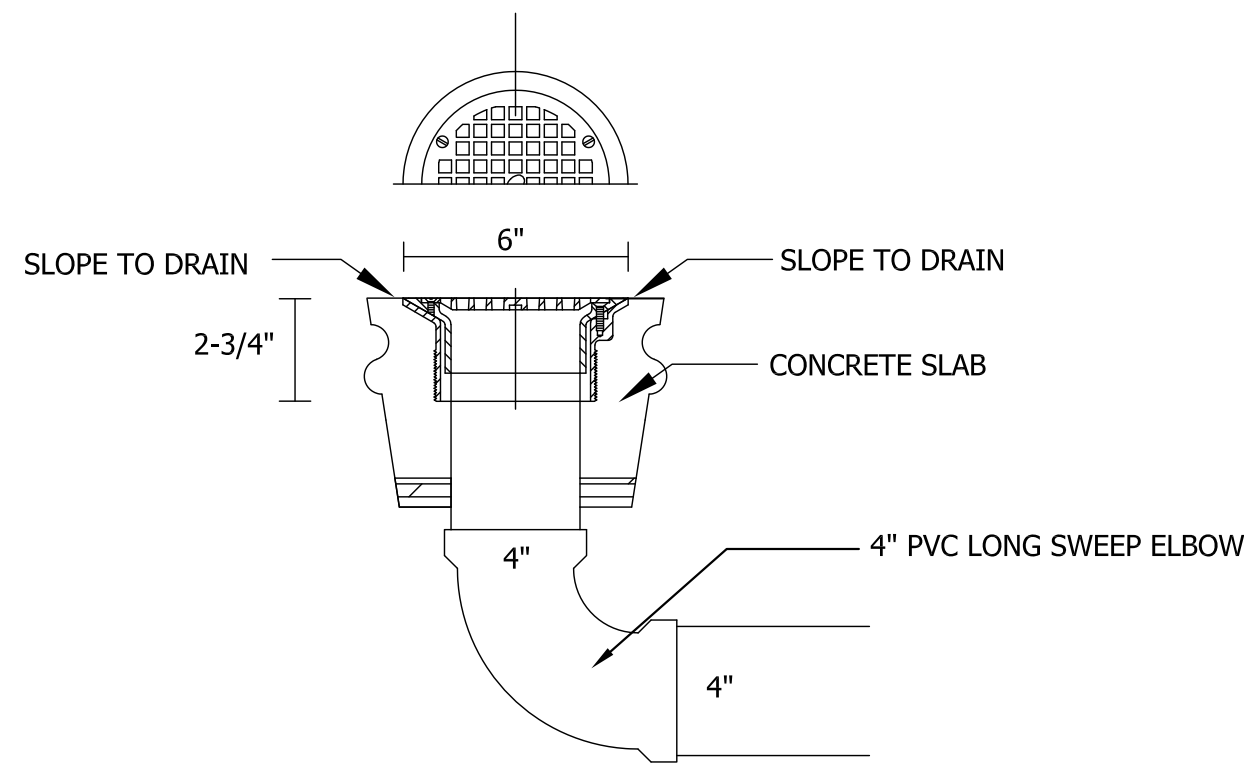

A
SP7 **JSC FLOOR DRAIN (D53072)**
JONES STEPHENS CORP. (OR EQUAL) N.T.S.

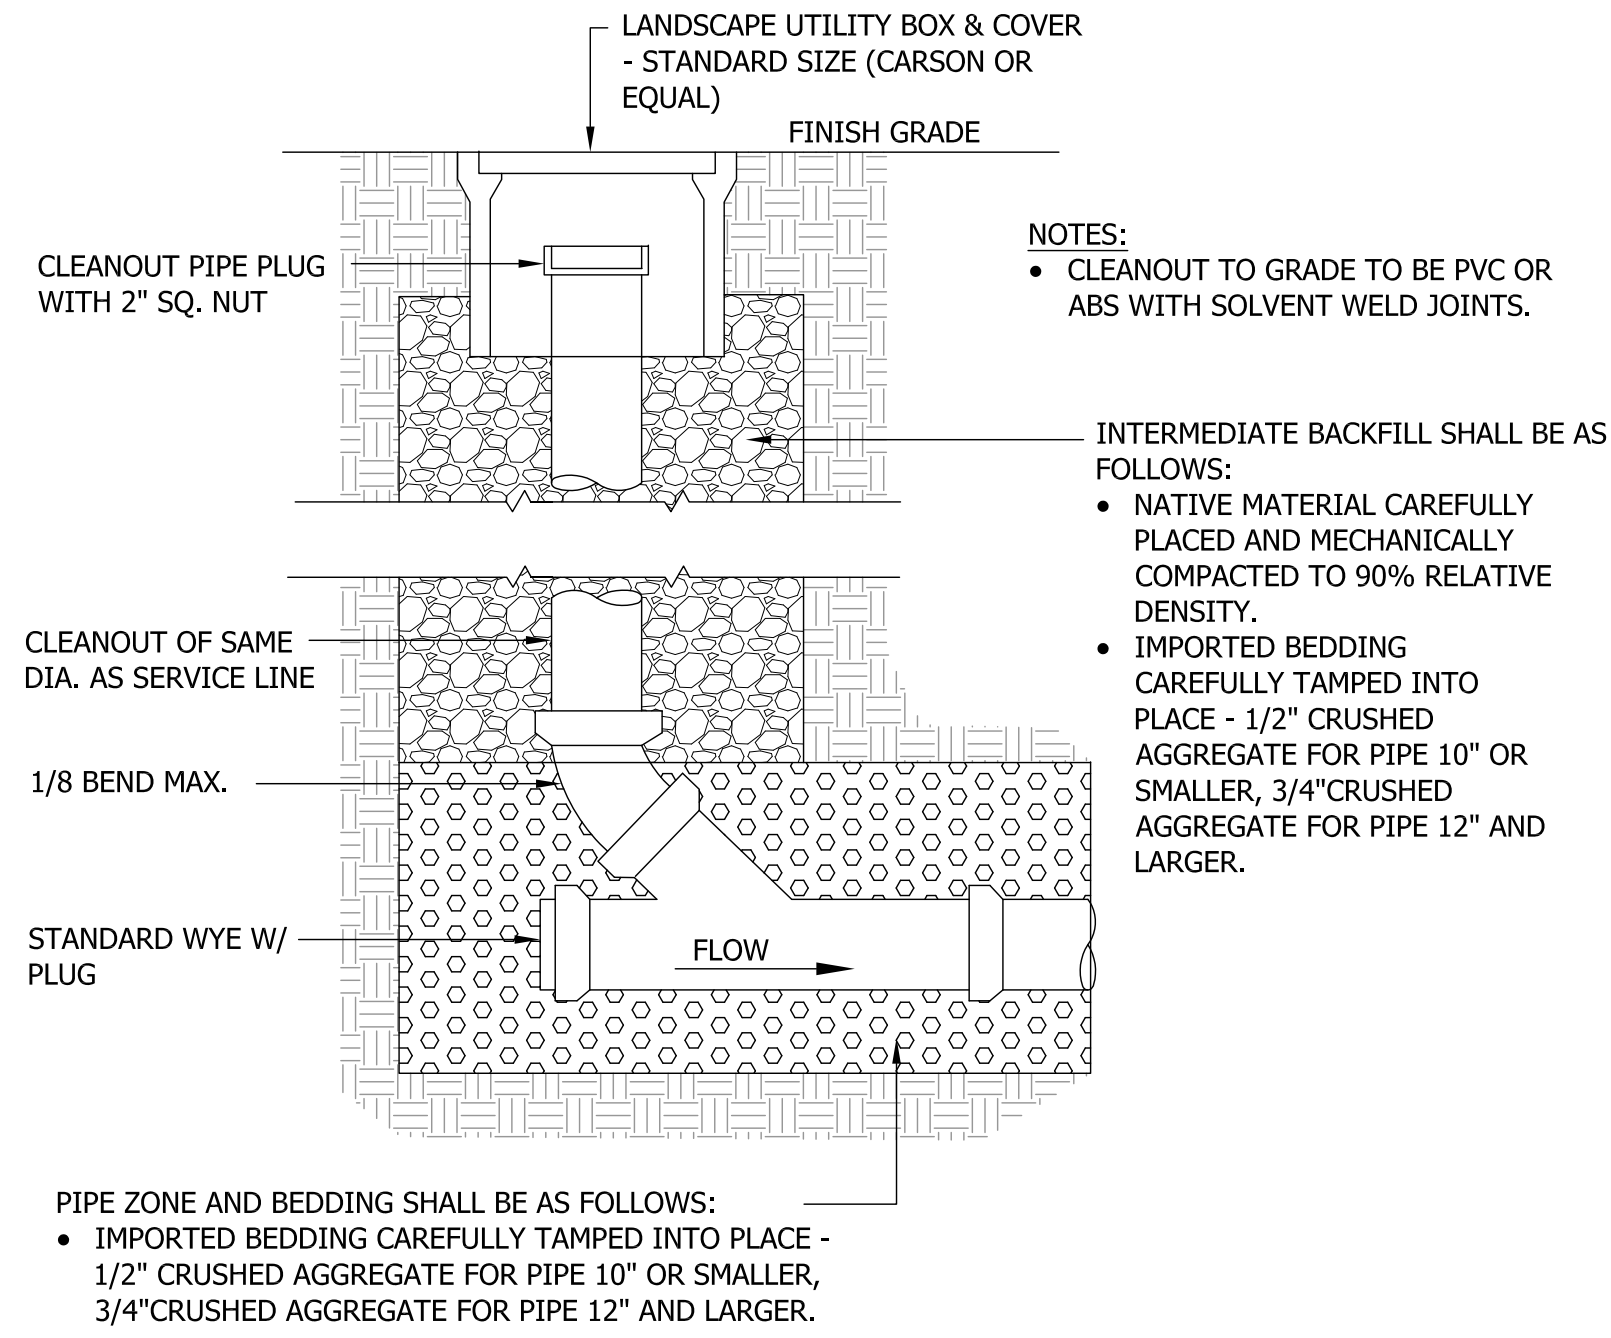

B
SP7 **CLEAN OUT DETAIL**
N.T.S.

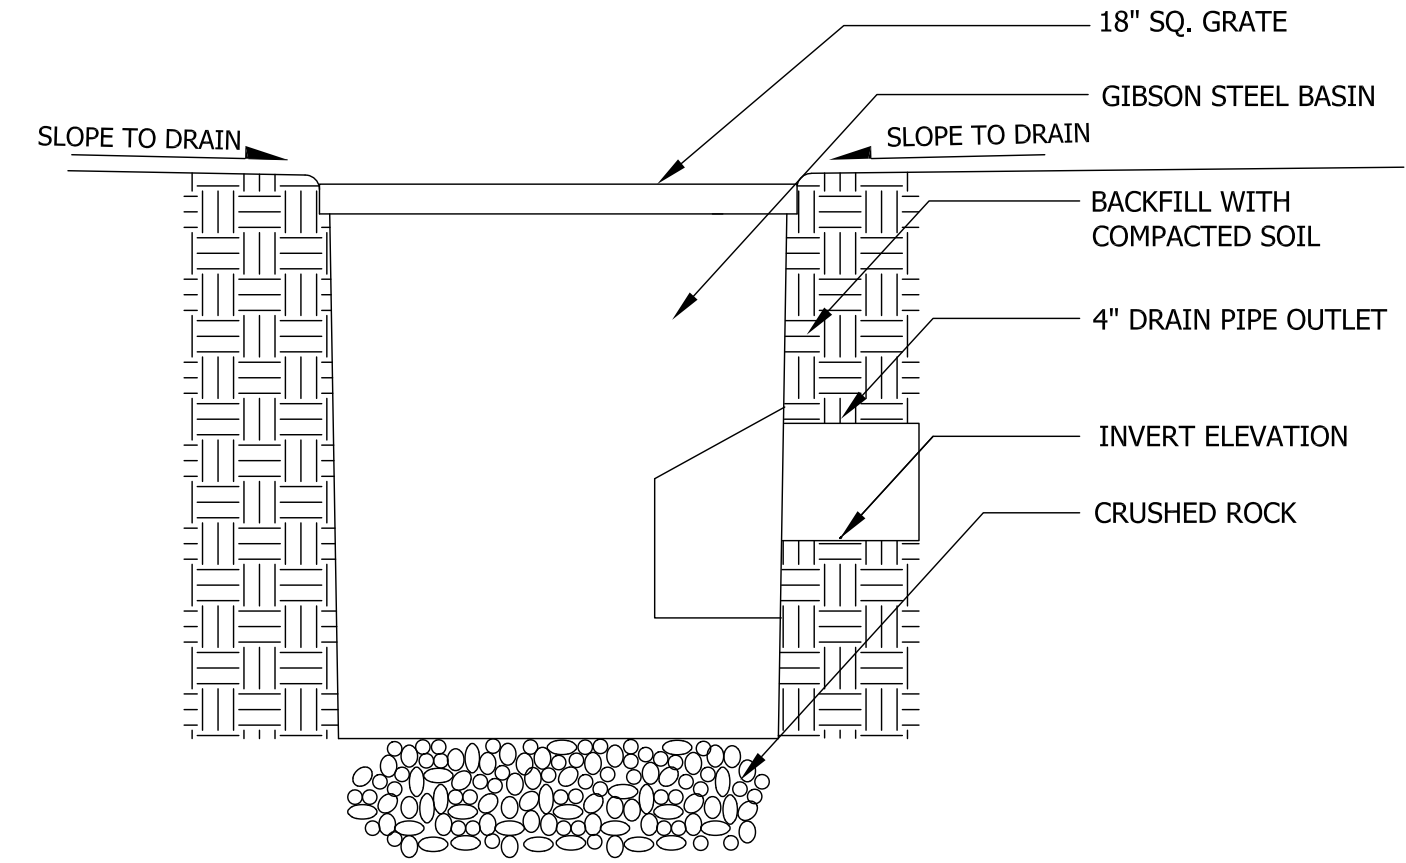

B
SP7 **GIBSON SQUARE STEEL BASIN**
(OR EQUAL) N.T.S.

NOT USED


NOT USED

NOT USED

NOT USED



NOT USED

NOT USED

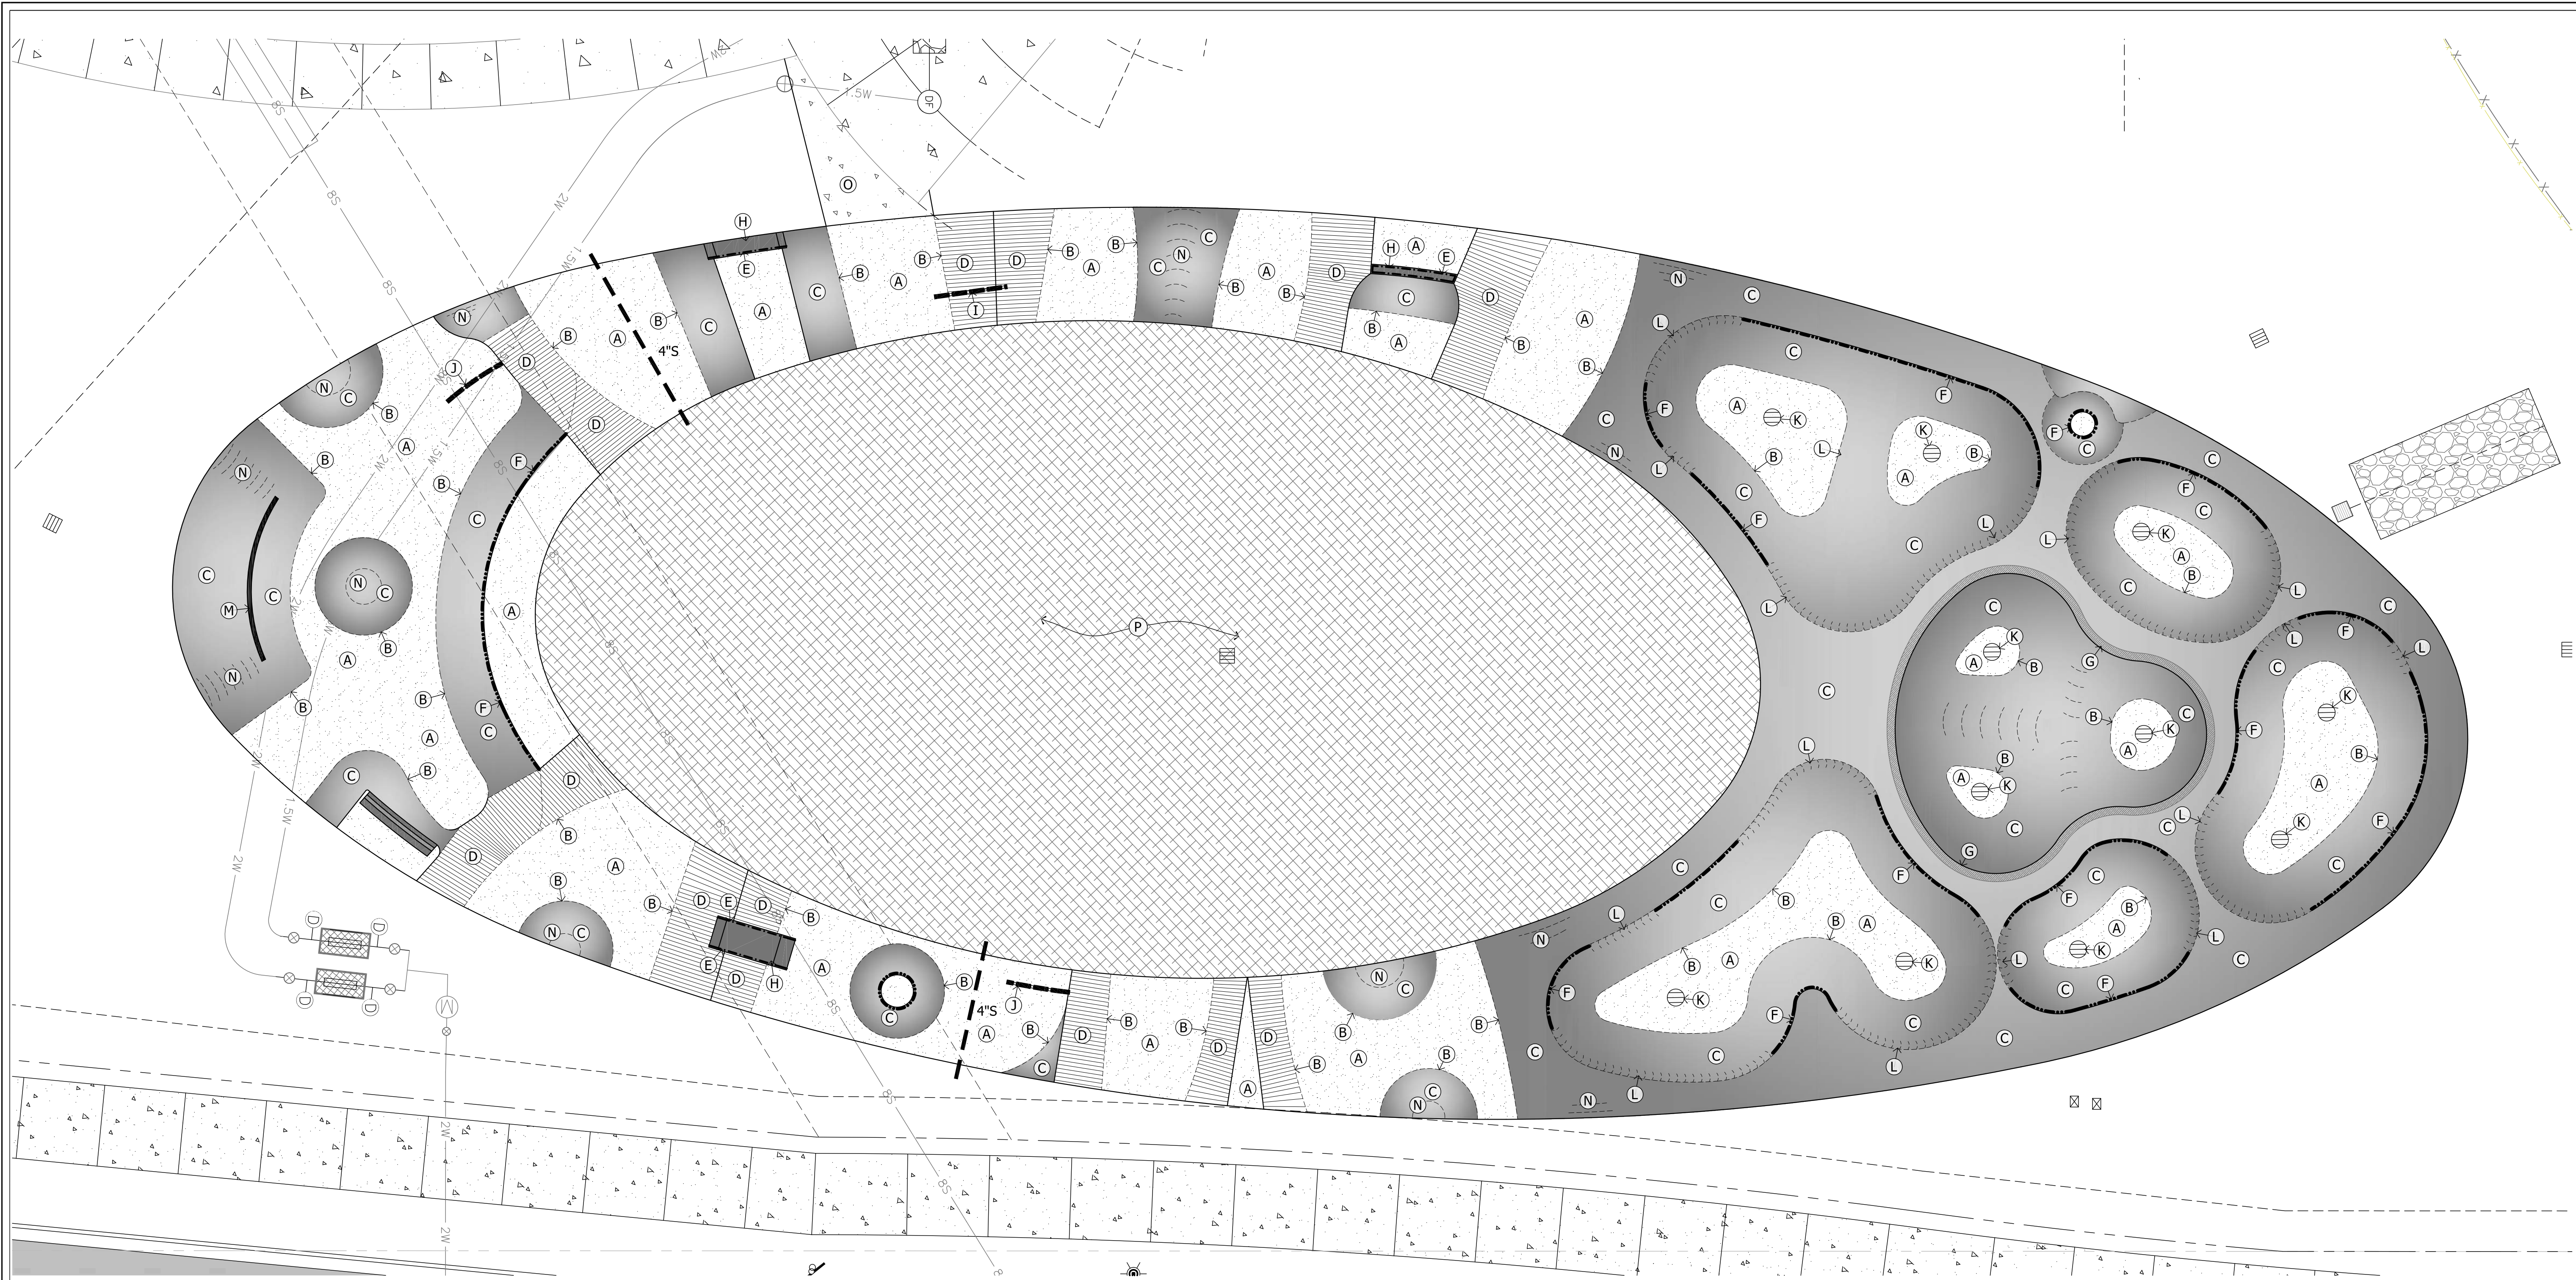

MATERIALS LEGEND	
SYM	DESCRIPTION
	INDICATES "BANK" INSTALLATION
	INDICATES "TRANSITIONAL" INSTALLATION
	INDICATES "LEDGE" INSTALLATION
	INDICATES 5" THICK CONCRETE (SKATEPARK FLAT AREA)
	INDICATES LANDSCAPE PLANTER - NIC
	FLAT RAIL - REFER TO DETAIL I/SP13
	RAILING - REFER TO DETAIL L/SP11
	POOL COPING - REFER TO DETAIL G/SP13
	STEEL COPING - REFER TO DETAIL E/SP13
	STEEL EDGING - REFER TO DETAIL F/SP13
	BOTTOM OF TRANSITION RAMP
	INDICATES REQUIRED SLEEVE (4" SCH. 40 PVC) REFER TO DETAIL H/SP13

MATERIAL CALL-OUTS	
(A)	5" THICK CONCRETE PAVING (POURED-IN-PLACE) - SEE DETAIL A/SP13
(B)	TOE CONNECTION - SEE DETAIL D/SP13
(C)	TRANSITION RAMP (SHOTCRETE) - SEE DETAILS A/SP10, C/SP10, E/SP10, G/SP10, H/SP10, I/SP11, J/SP11, K/SP11, L/SP11, M/SP11, N/SP11, O/SP12, R/SP12 & T/SP12
(D)	CONCRETE BANK - SEE DETAILS B/SP10, D/SP10, F/SP10, P/SP12, Q/SP12 & S/SP12
(E)	STEEL EDGING - SEE DETAIL F/SP13
(F)	STEEL COPING - SEE DETAIL E/SP13
(G)	POOL COPING - SEE DETAIL G/SP13
(H)	LEDGE - SEE DETAILS C/SP10 & S/SP12
(I)	RAILING - SEE DETAIL D/SP10
(J)	RAIL - SEE DETAIL B/SP10 & Q/SP12
(K)	FLOOR DRAIN - SEE DETAIL A/SP6
(L)	ROLL-IN - SEE DETAILS I/SP11 & N/SP11
(M)	CURB - SEE DETAIL A/SP10
(N)	BUMP - SEE DETAIL A/SP10, E/SP10 & K/SP11
(O)	4" THICK CONCRETE PAVING ENTRANCE (POURED-IN-PLACE) - SEE DETAIL K/SP13
(P)	HYDROSEEDDED LAWN - SOIL PREPARATION AND SEED MIX PER SPECIFICATIONS (ALL LANDSCAPE SCARRED AREAS OUTSIDE CONCRETE PERIMETER OF SKATEPARK).
• ALL SKATEPARK CONTROL JOINTS, EXPANSION JOINTS & CONSTRUCTION JOINTS WITHIN THE SKATE PARK ARE AT THE DISCRETION OF THE DESIGN/BUILD CONTRACTOR.	

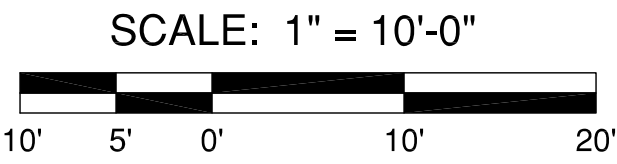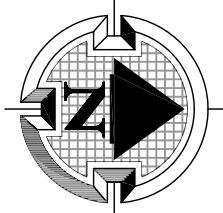

DISCOVERY PARK SKATEPARK
POURED-IN-PLACE CONCRETE

CITY OF MERIDIAN


2121 E LAKE HAZEL ROAD, MERIDIAN, ID 83642

REVISIONS		
REV.	DATE	DESCRIPTION
	1/24/2023	City Comments

SHEET NAME:
MATERIALS PLAN

DRAWN BY:	TAM
CHECKED BY:	TAM
ISSUE DATE:	12/21/2022
JOB NO.:	2235


SHEET:
SP8
OF 14

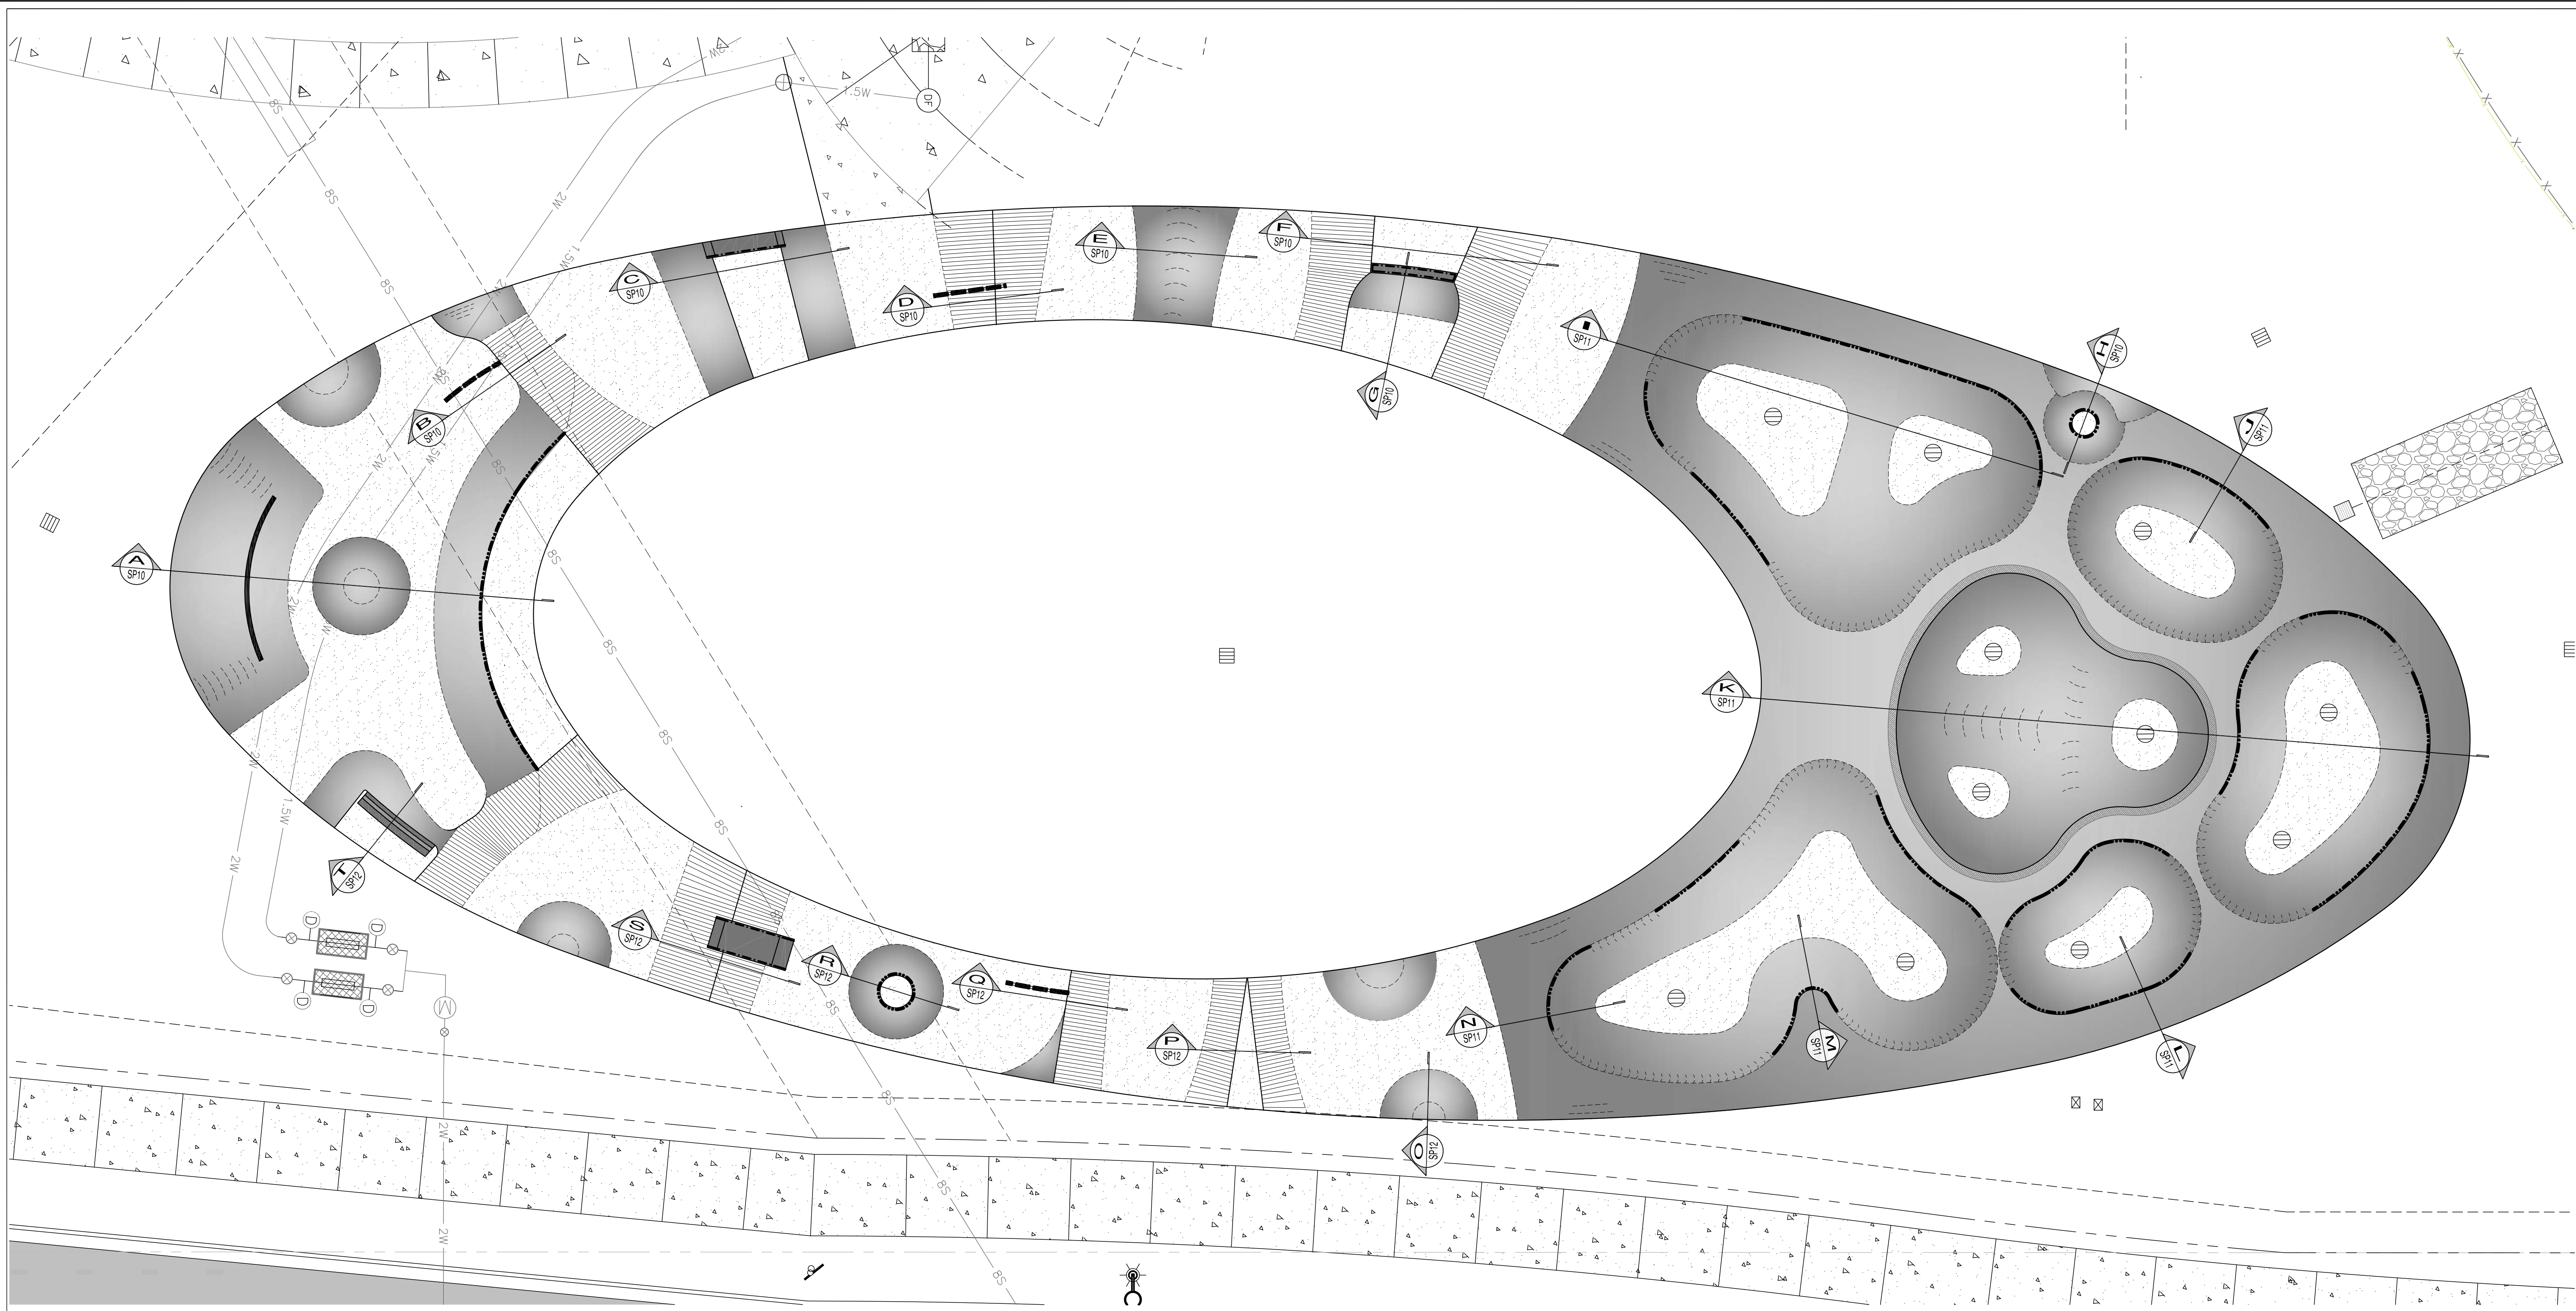

REFERENCE LEGEND	
SYM	DESCRIPTION
	INDICATES "BANK" INSTALLATION
	INDICATES "TRANSITIONAL" INSTALLATION
	INDICATES "LEDGE" INSTALLATION
	INDICATES 5" THICK CONCRETE (SKATEPARK FLAT AREA)
	INDICATES 4" THICK CONCRETE (SKATEPARK ENTRANCE)
	RAIL - REFER TO DETAIL I/SP13
	RAILING - REFER TO DETAIL B/SP10, Q/SP12 & I/SP13
	POOL COPING - REFER TO DETAIL G/SP13
	STEEL COPING - REFER TO DETAIL E/SP13
	STEEL EDGING - REFER TO DETAIL F/SP13
	BOTTOM OF TRANSITION RAMP

REFERENCE NOTES

1. BASE ROCK WITHIN VERTICAL AND SIGNIFICANTLY SLOPED SECTIONS UNDER CONCRETE WILL NOT ALLOW FOR PLACEMENT OF BASE ROCK. REFER TO SECTIONS AND DETAILS.

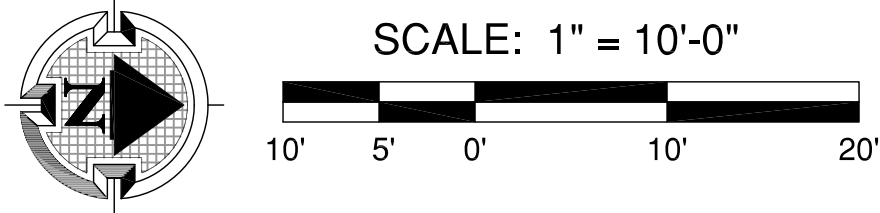

LANDSCAPE ARCHITECTURE & PLANNING
PO BOX 23338 | PORTLAND, OREGON | 97281
PHONE: 503.601.4516 | FAX: 503.924.4686



DISCOVERY PARK SKATEPARK
POURED-IN-PLACE CONCRETE


CITY OF MERIDIAN
2121 E LAKE HAZEL ROAD, MERIDIAN, ID 83642

REVISIONS		
REV.	DATE	DESCRIPTION
	1/24/2023	City Comments


SHEET NAME:
REFERENCE PLAN

DRAWN BY: TAM
CHECKED BY: TAM
ISSUE DATE: 12/21/2022
JOB NO.: 2235


SHEET:
SP9
OF 14

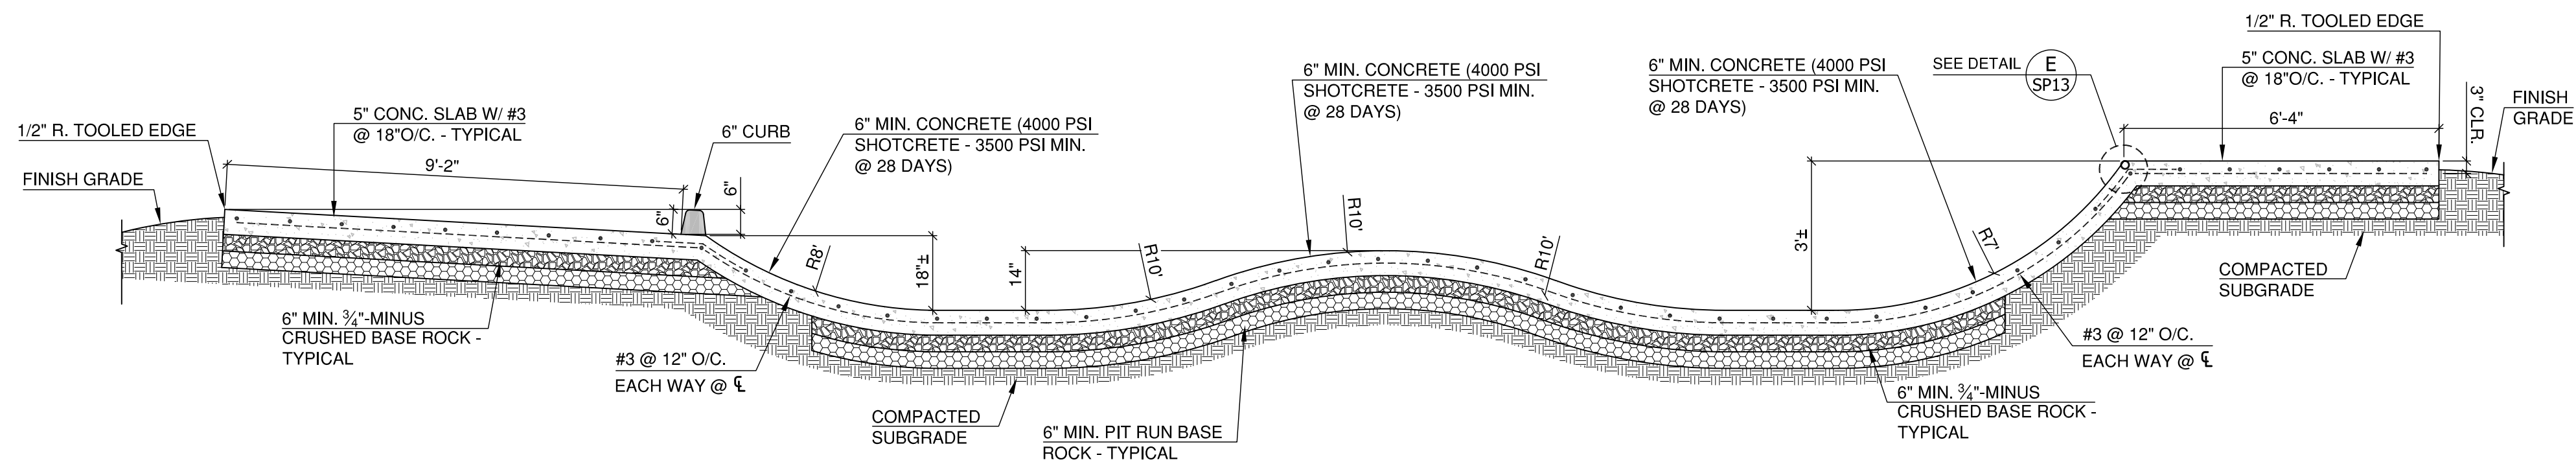


A
SECTION 'A'
SP10 N.T.S.

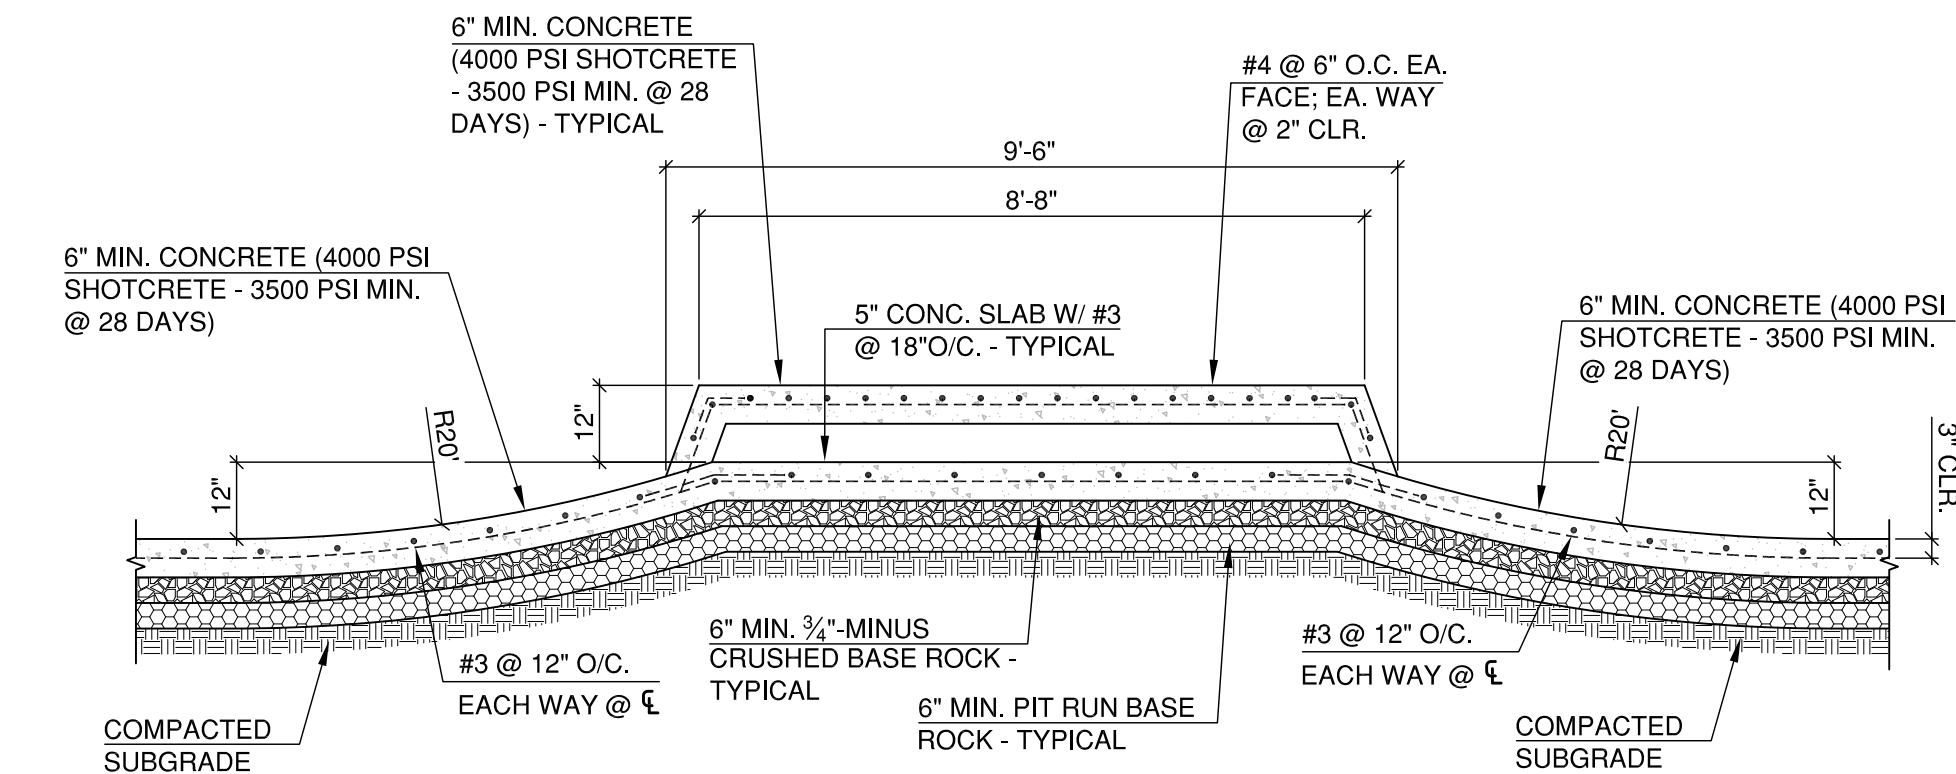


C
SECTION 'C'
SP10 N.T.S.

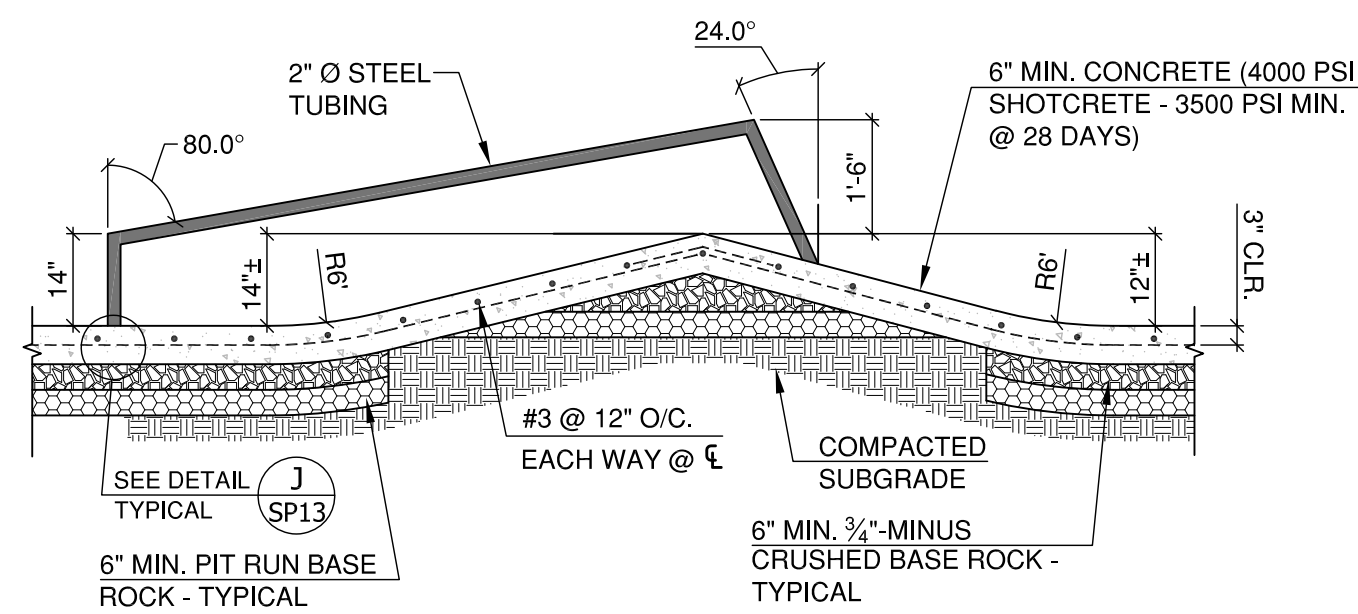


D
SECTION 'D'
SP10 N.T.S.

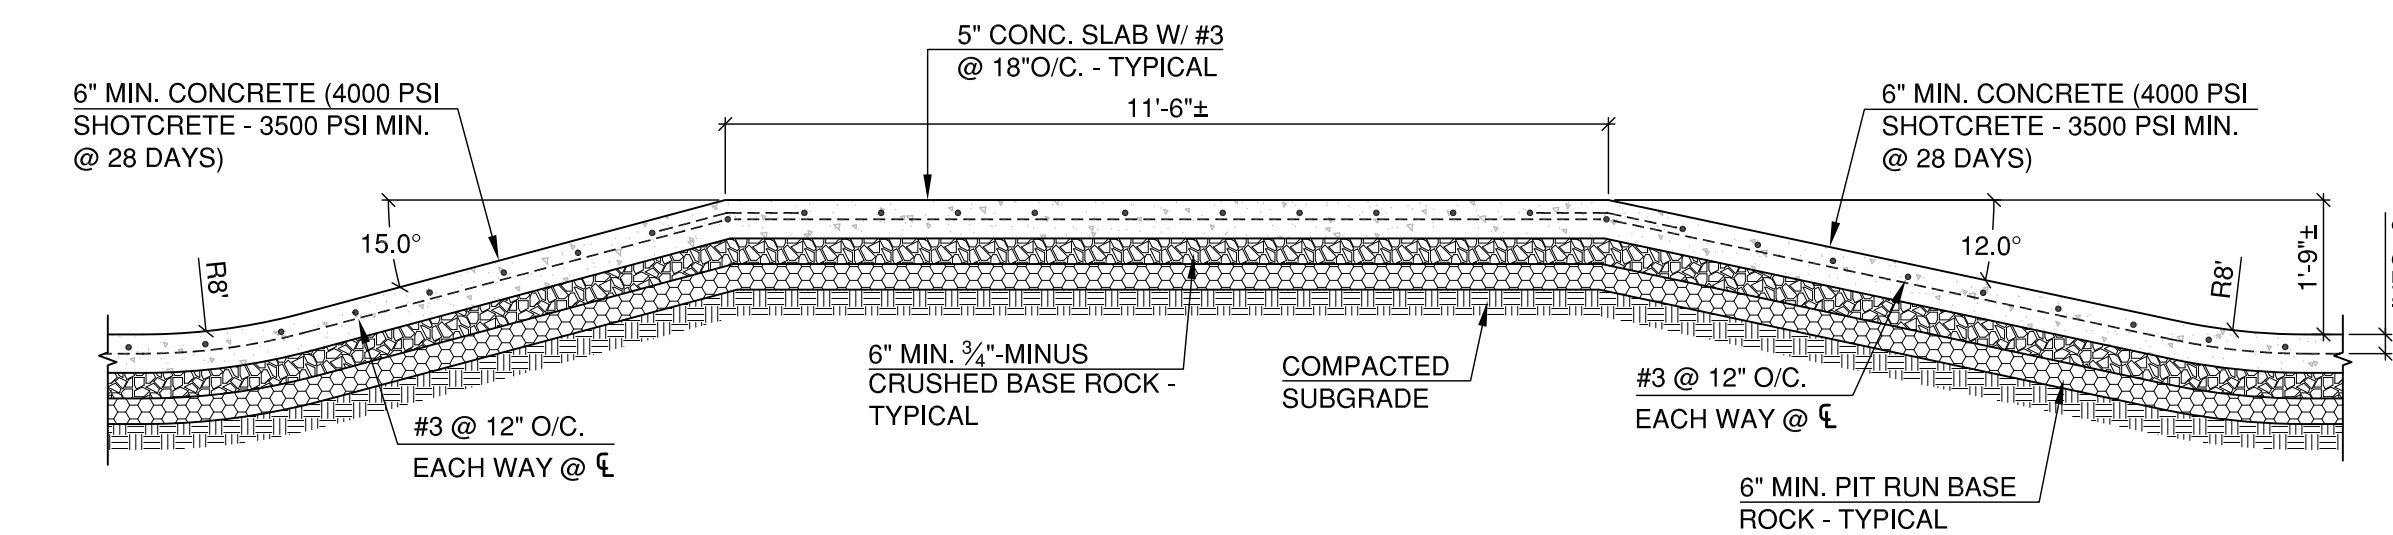


F
SECTION 'F'
SP10 N.T.S.

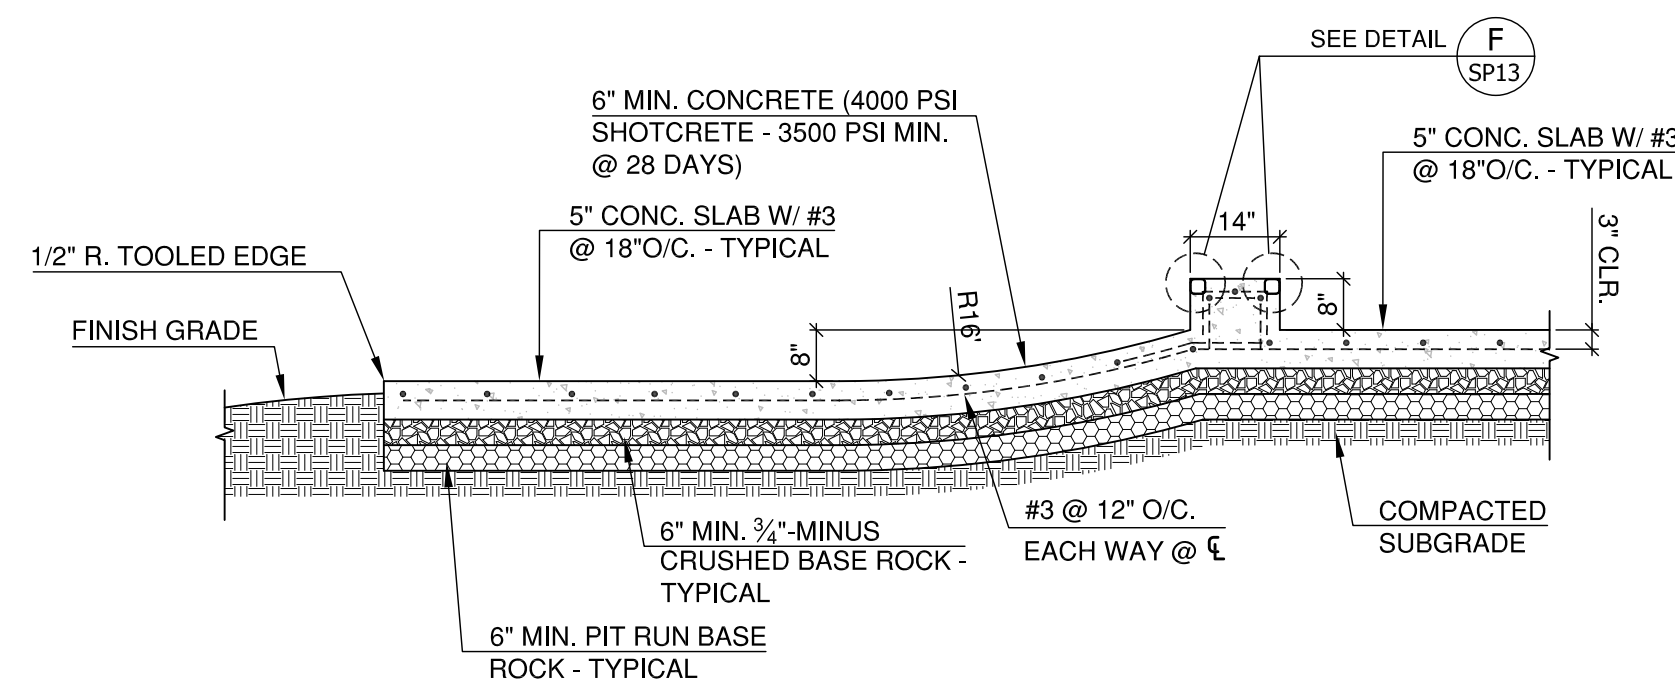


G
SECTION 'G'
SP10 N.T.S.

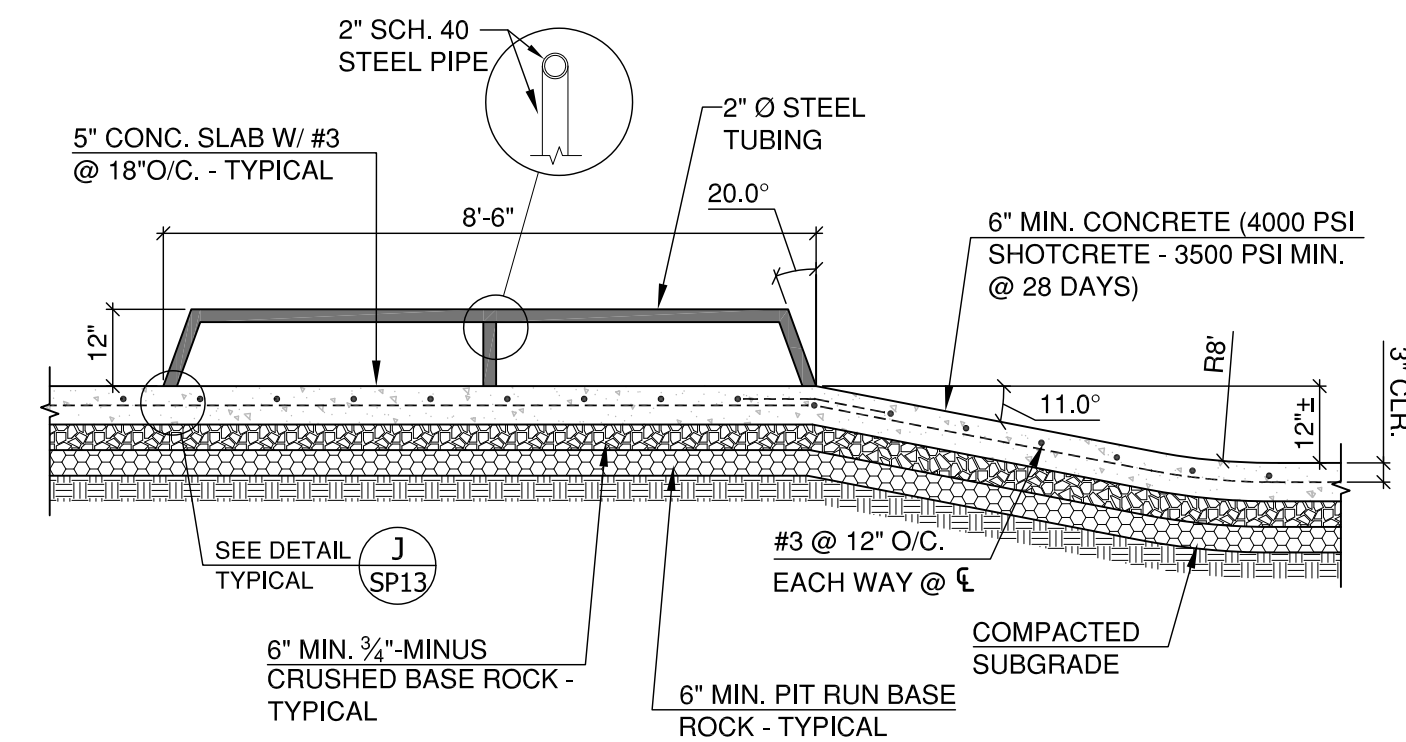

B
SECTION 'B'
SP10 N.T.S.

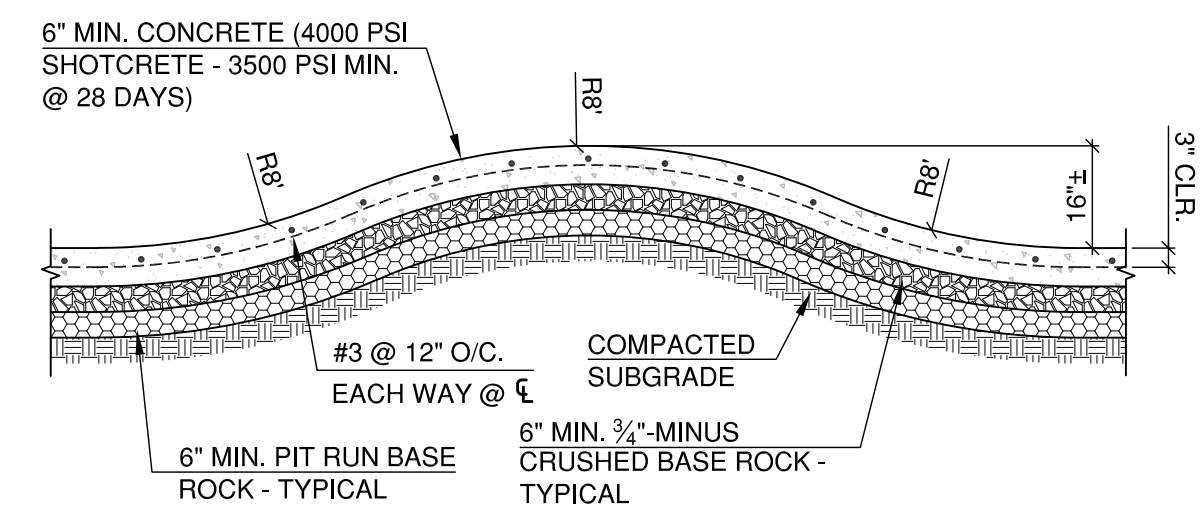

E
SECTION 'E'
SP10 N.T.S.

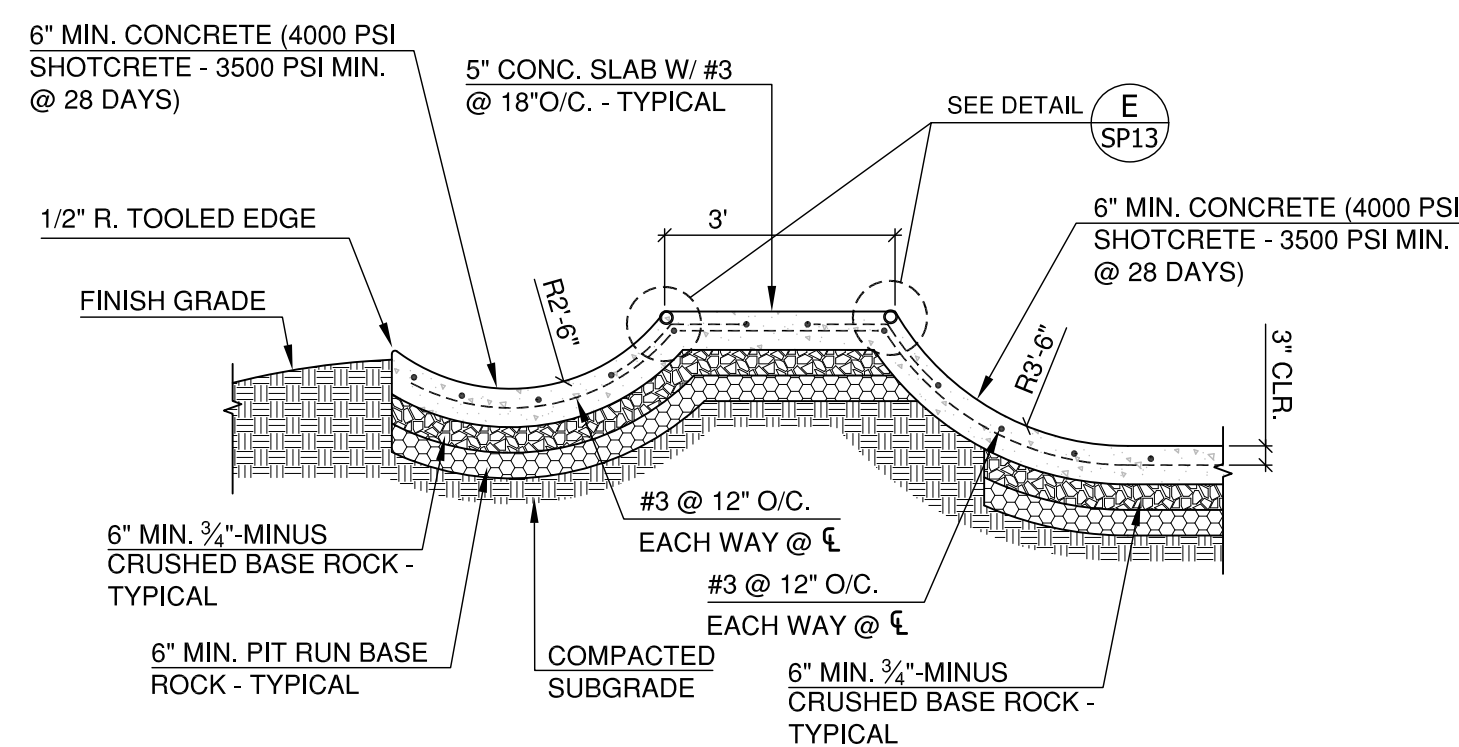


H
SECTION 'H'
SP10 N.T.S.

REVISIONS		
REV.	DATE	DESCRIPTION
	1/24/2023	City Comments

SHEET NAME:
SKATEPARK
SECTIONS/DETAILS

DRAWN BY: TAM
CHECKED BY: TAM
ISSUE DATE: 12/21/2022
JOB NO.: 2235


SHEET:
SP10
OF 14

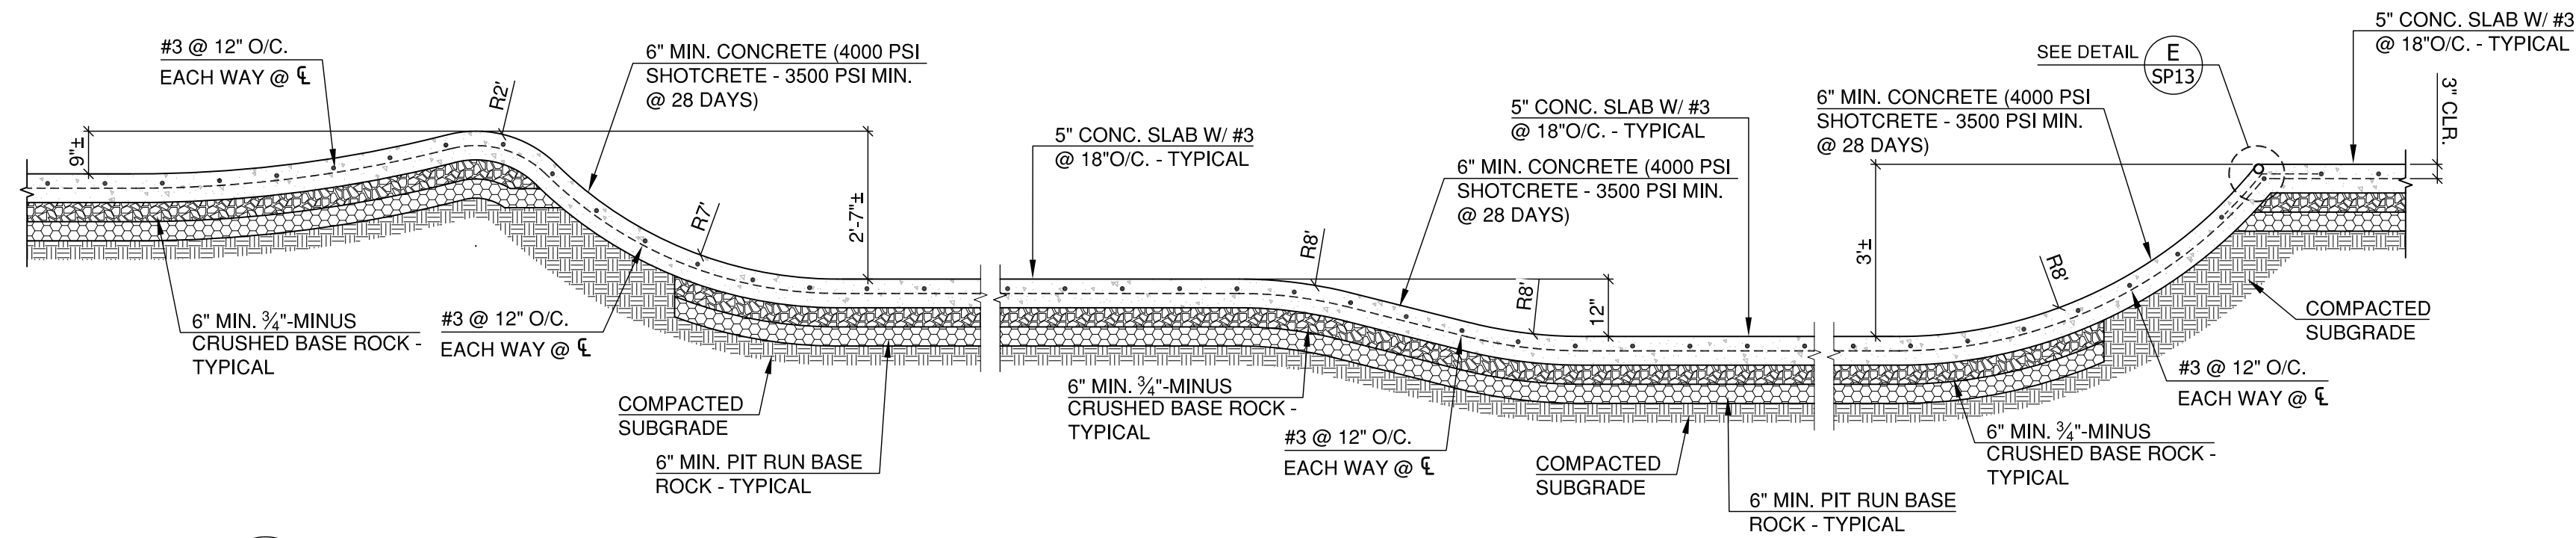

I
SP11

SECTION 'I'


N.T.S.

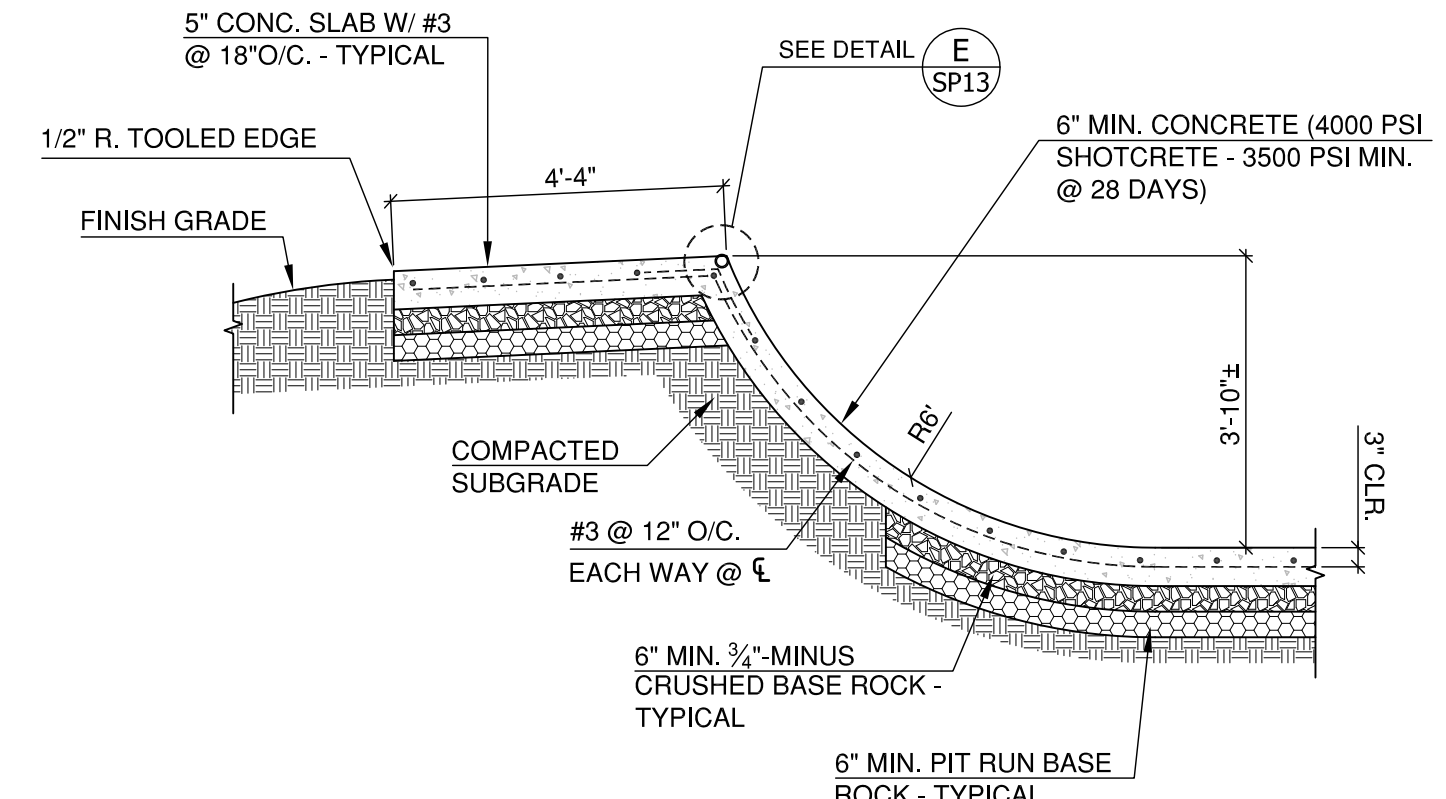

J
SP11

SECTION 'J'


N.T.S.

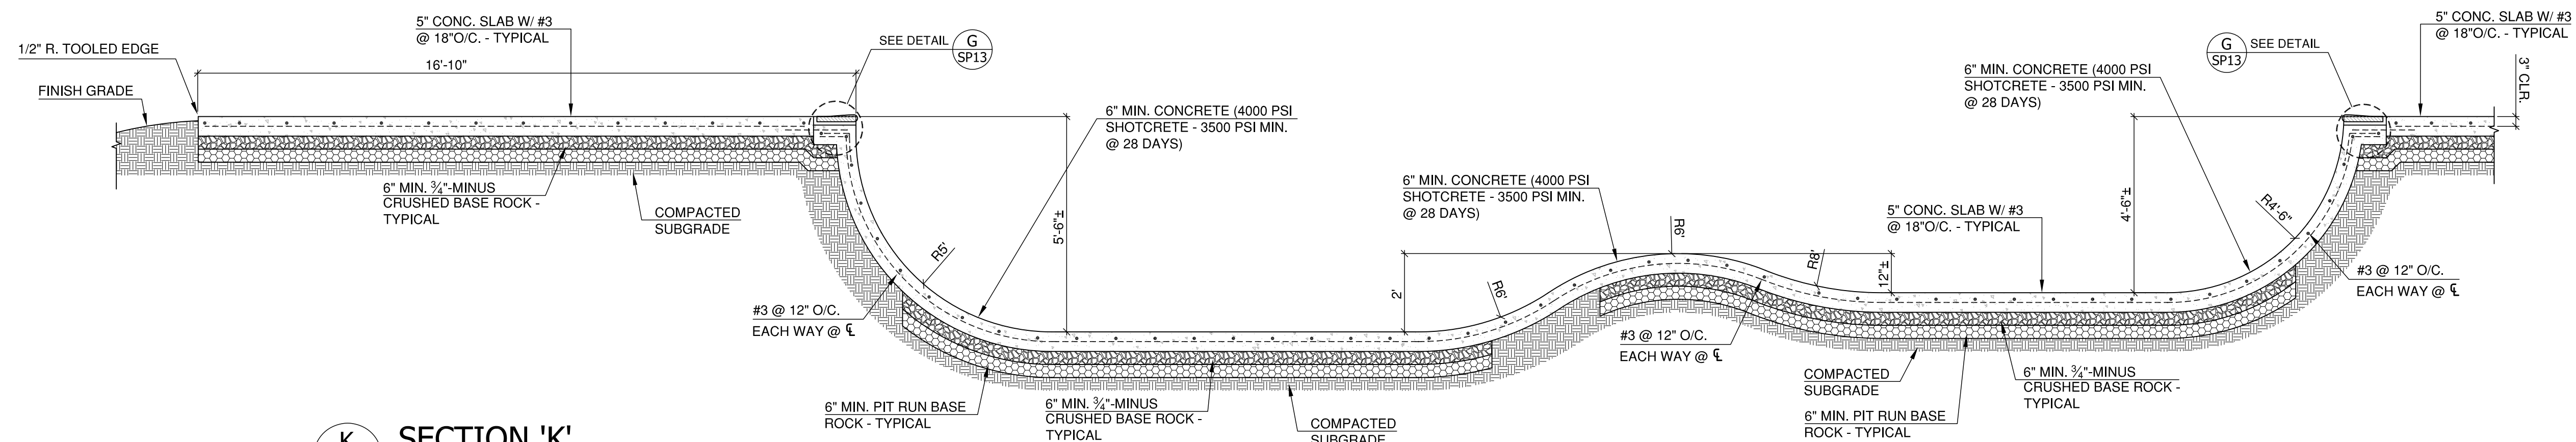

K
SP11

SECTION 'K'


N.T.S.

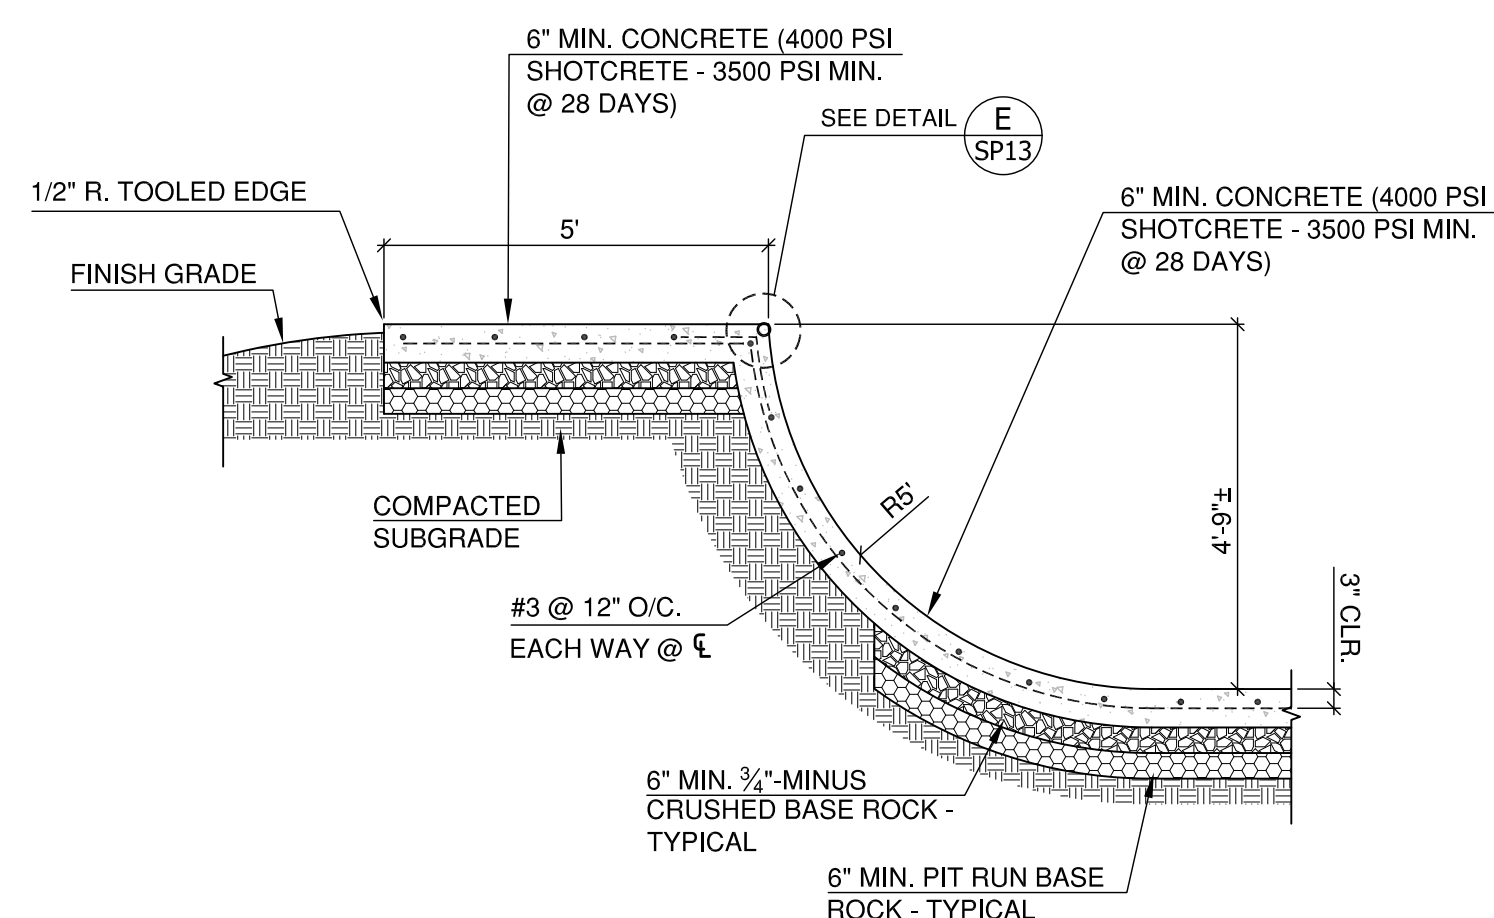

L
SP11

SECTION 'L'


N.T.S.

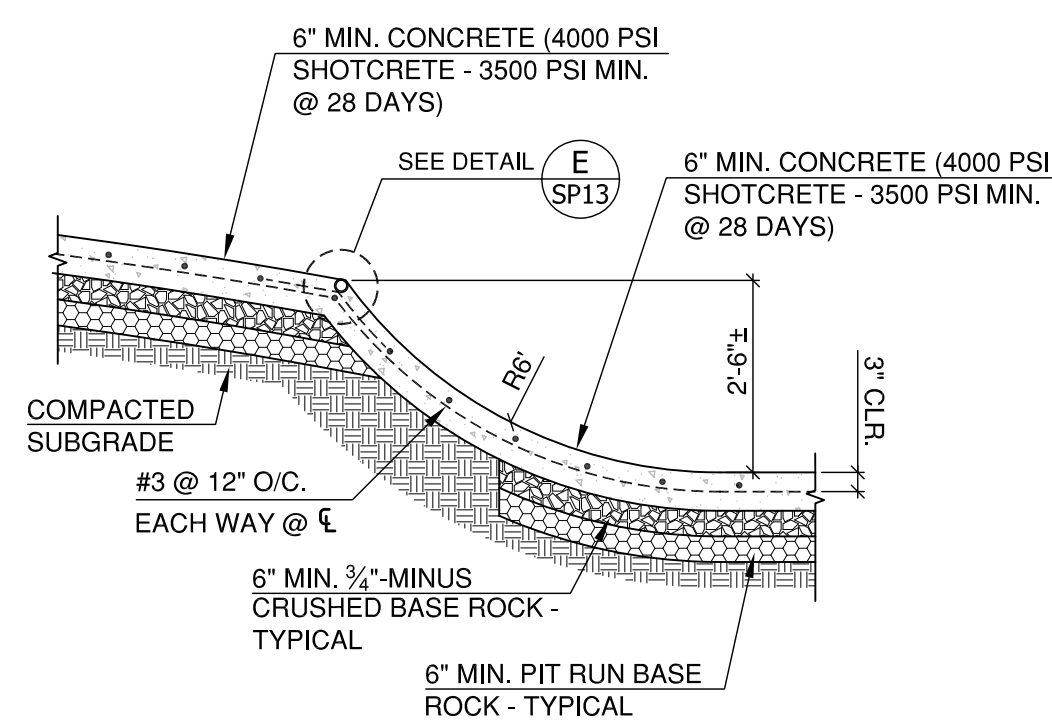

M
SP11

SECTION 'M'

N.T.S.

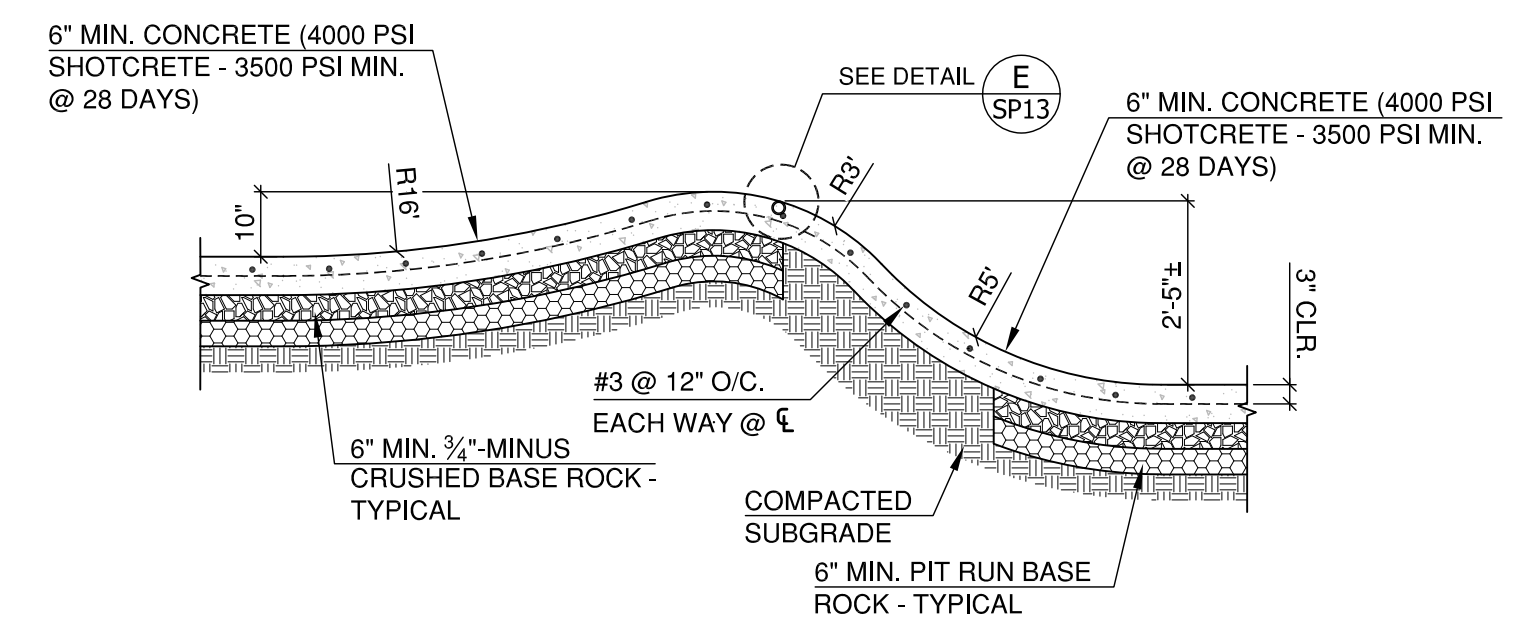

N
SP11

SECTION 'N'

N.T.S.

DISCOVERY PARK SKATEPARK
POURED-IN-PLACE CONCRETE

CITY OF MERIDIAN

2121 E LAKE HAZEL ROAD, MERIDIAN, ID 83642

REVISIONS		
REV.	DATE	DESCRIPTION
	1/24/2023	City Comments


SHEET NAME:
SKATEPARK
SECTIONS/DETAILS

DRAWN BY: TAM
CHECKED BY: TAM
ISSUE DATE: 12/21/2022
JOB NO.: 2235

SHEET:

SP11

OF 14

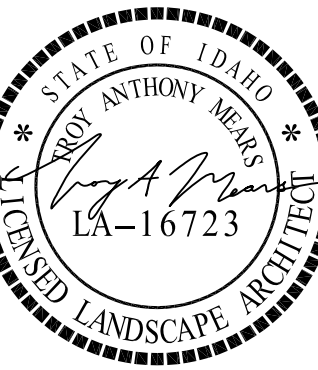

DISCOVERY PARK SKATEPARK
POURED-IN-PLACE CONCRETE

CITY OF MERIDIAN


2121 E LAKE HAZEL ROAD, MERIDIAN, ID 83642

REVISIONS		
REV.	DATE	DESCRIPTION
	1/24/2023	City Comments


SHEET NAME:
SKATEPARK
SECTIONS/DETAILS

DRAWN BY: TAM
CHECKED BY: TAM
ISSUE DATE: 12/21/2022
JOB NO.: 2235


SHEET:
SP12
OF 14

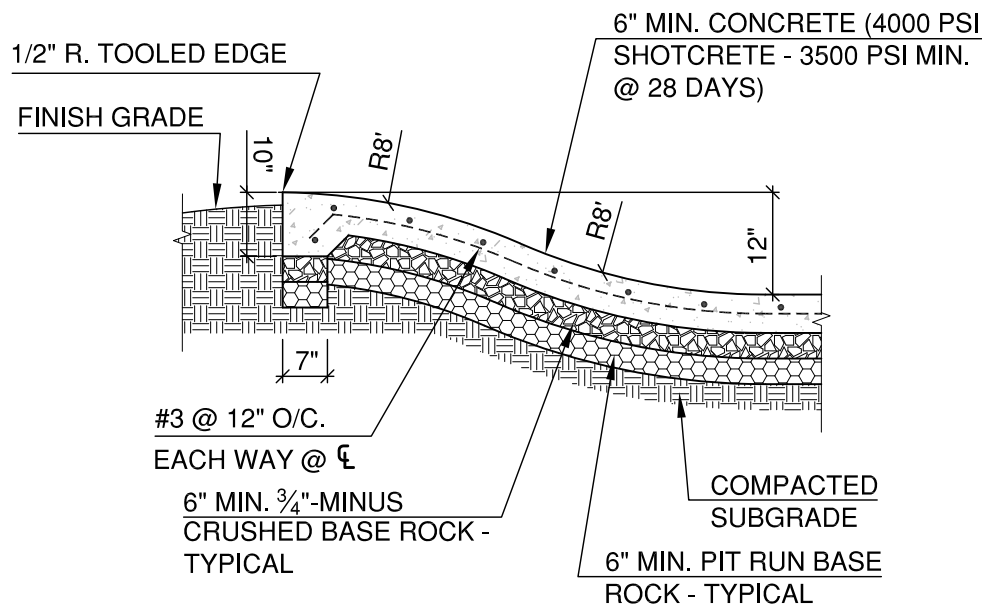


O
SECTION 'O'
SP12 N.T.S.

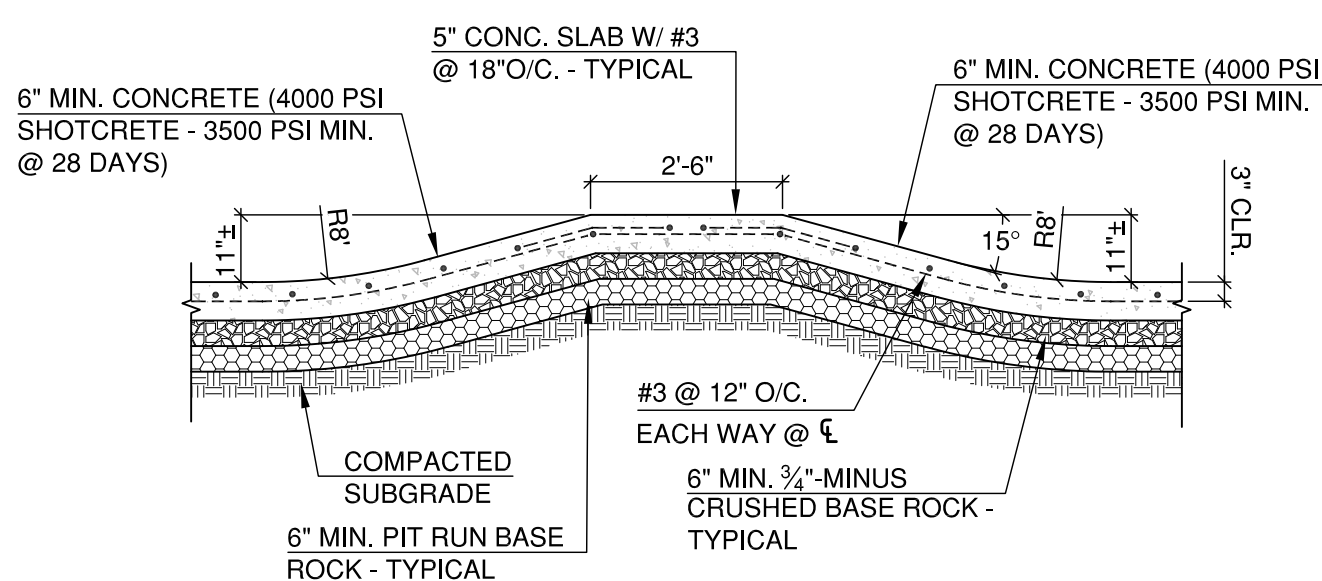


P
SECTION 'P'
SP12 N.T.S.

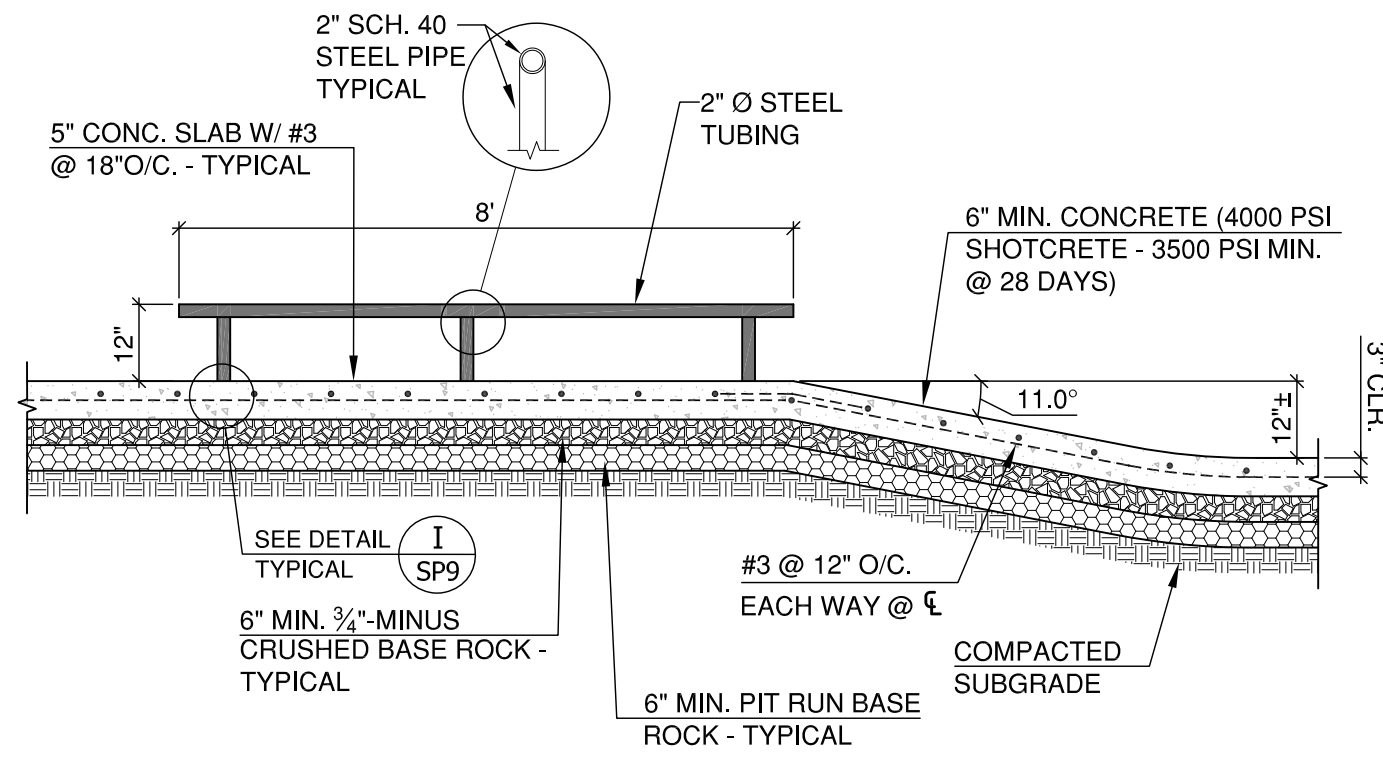


Q
SECTION 'Q'
SP12 N.T.S.

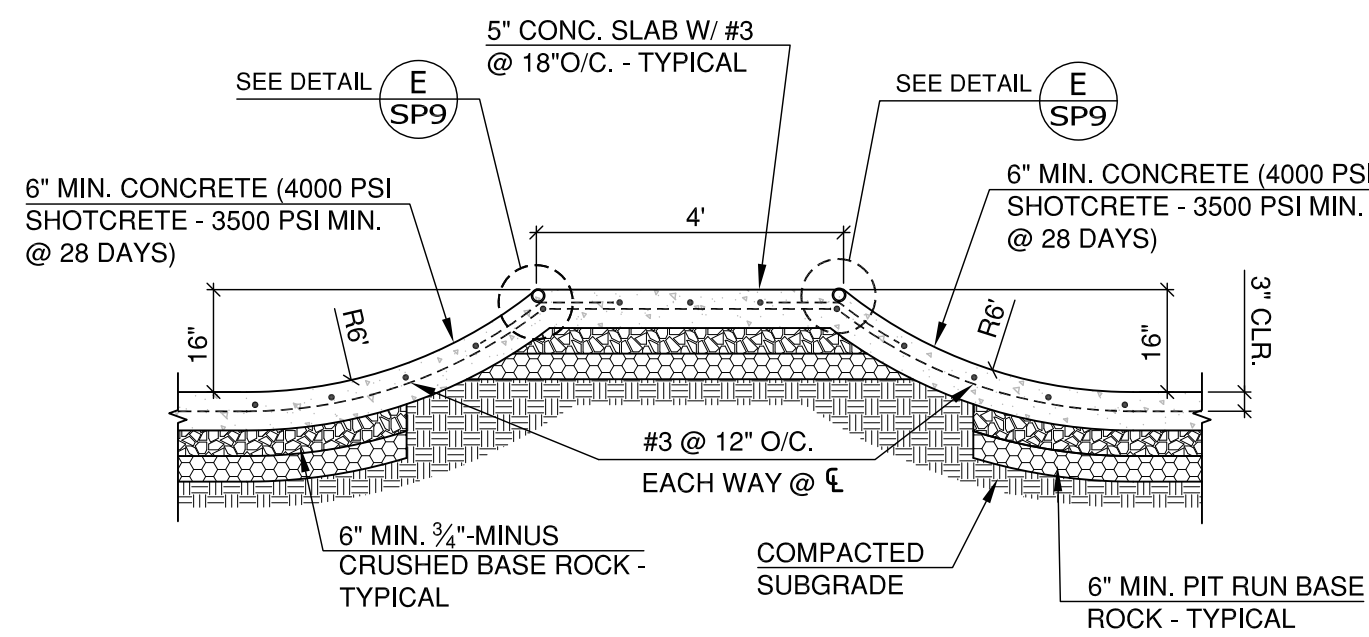



R
SECTION 'R'
SP12 N.T.S.

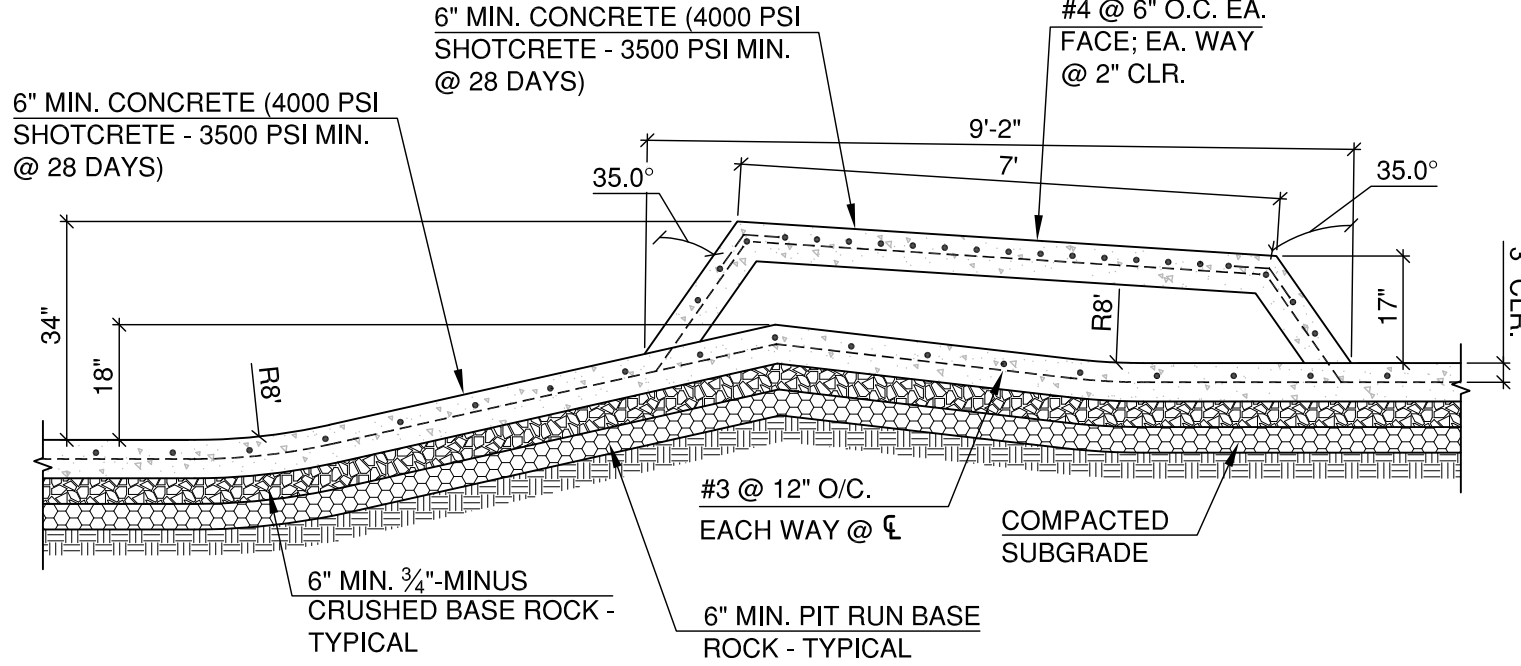

S
SECTION 'S'
SP12 N.T.S.

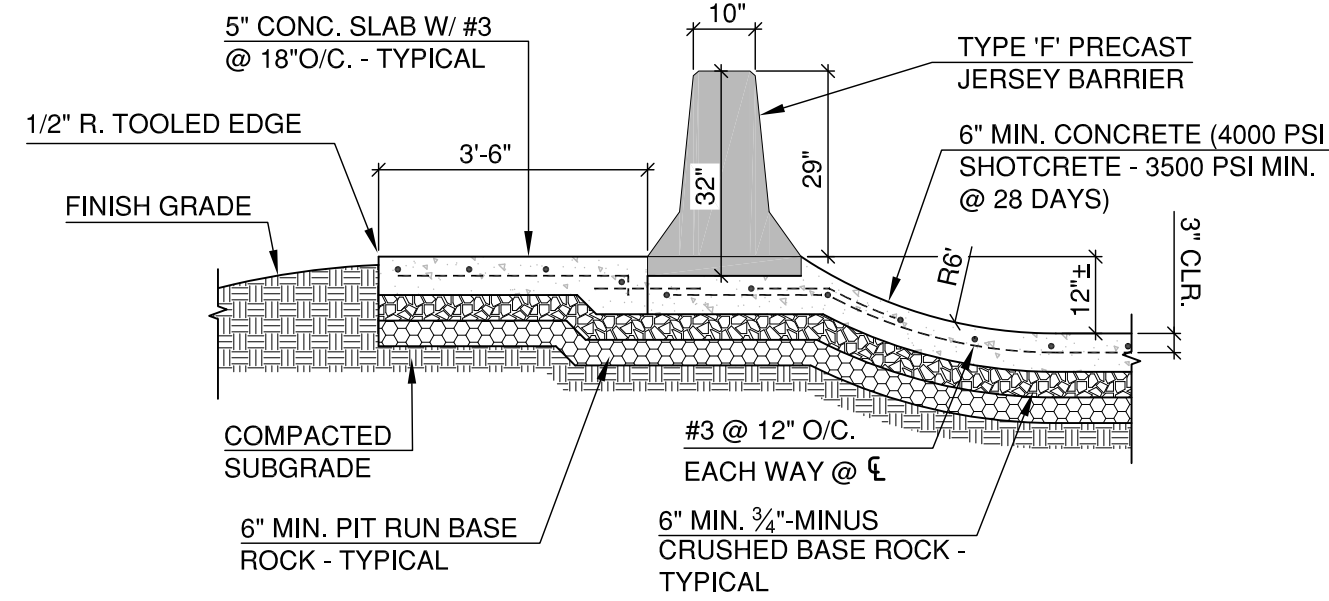

T
SECTION 'T'
SP12 N.T.S.

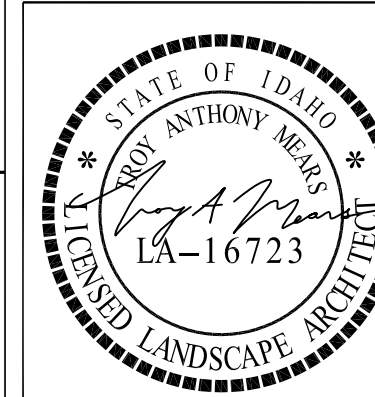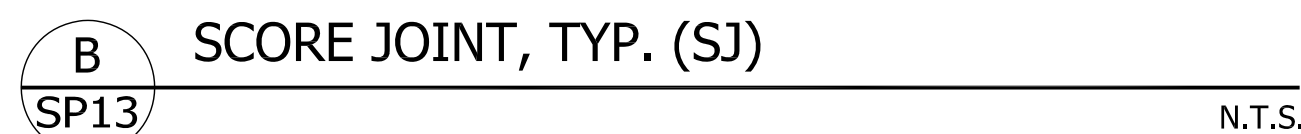[illegible]