



➔ PARK ENTRANCE

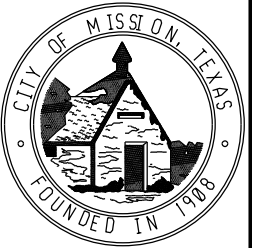

CITY OF MISSION

CWV PARK PROPOSED RESTROOM CITY OF MISSION

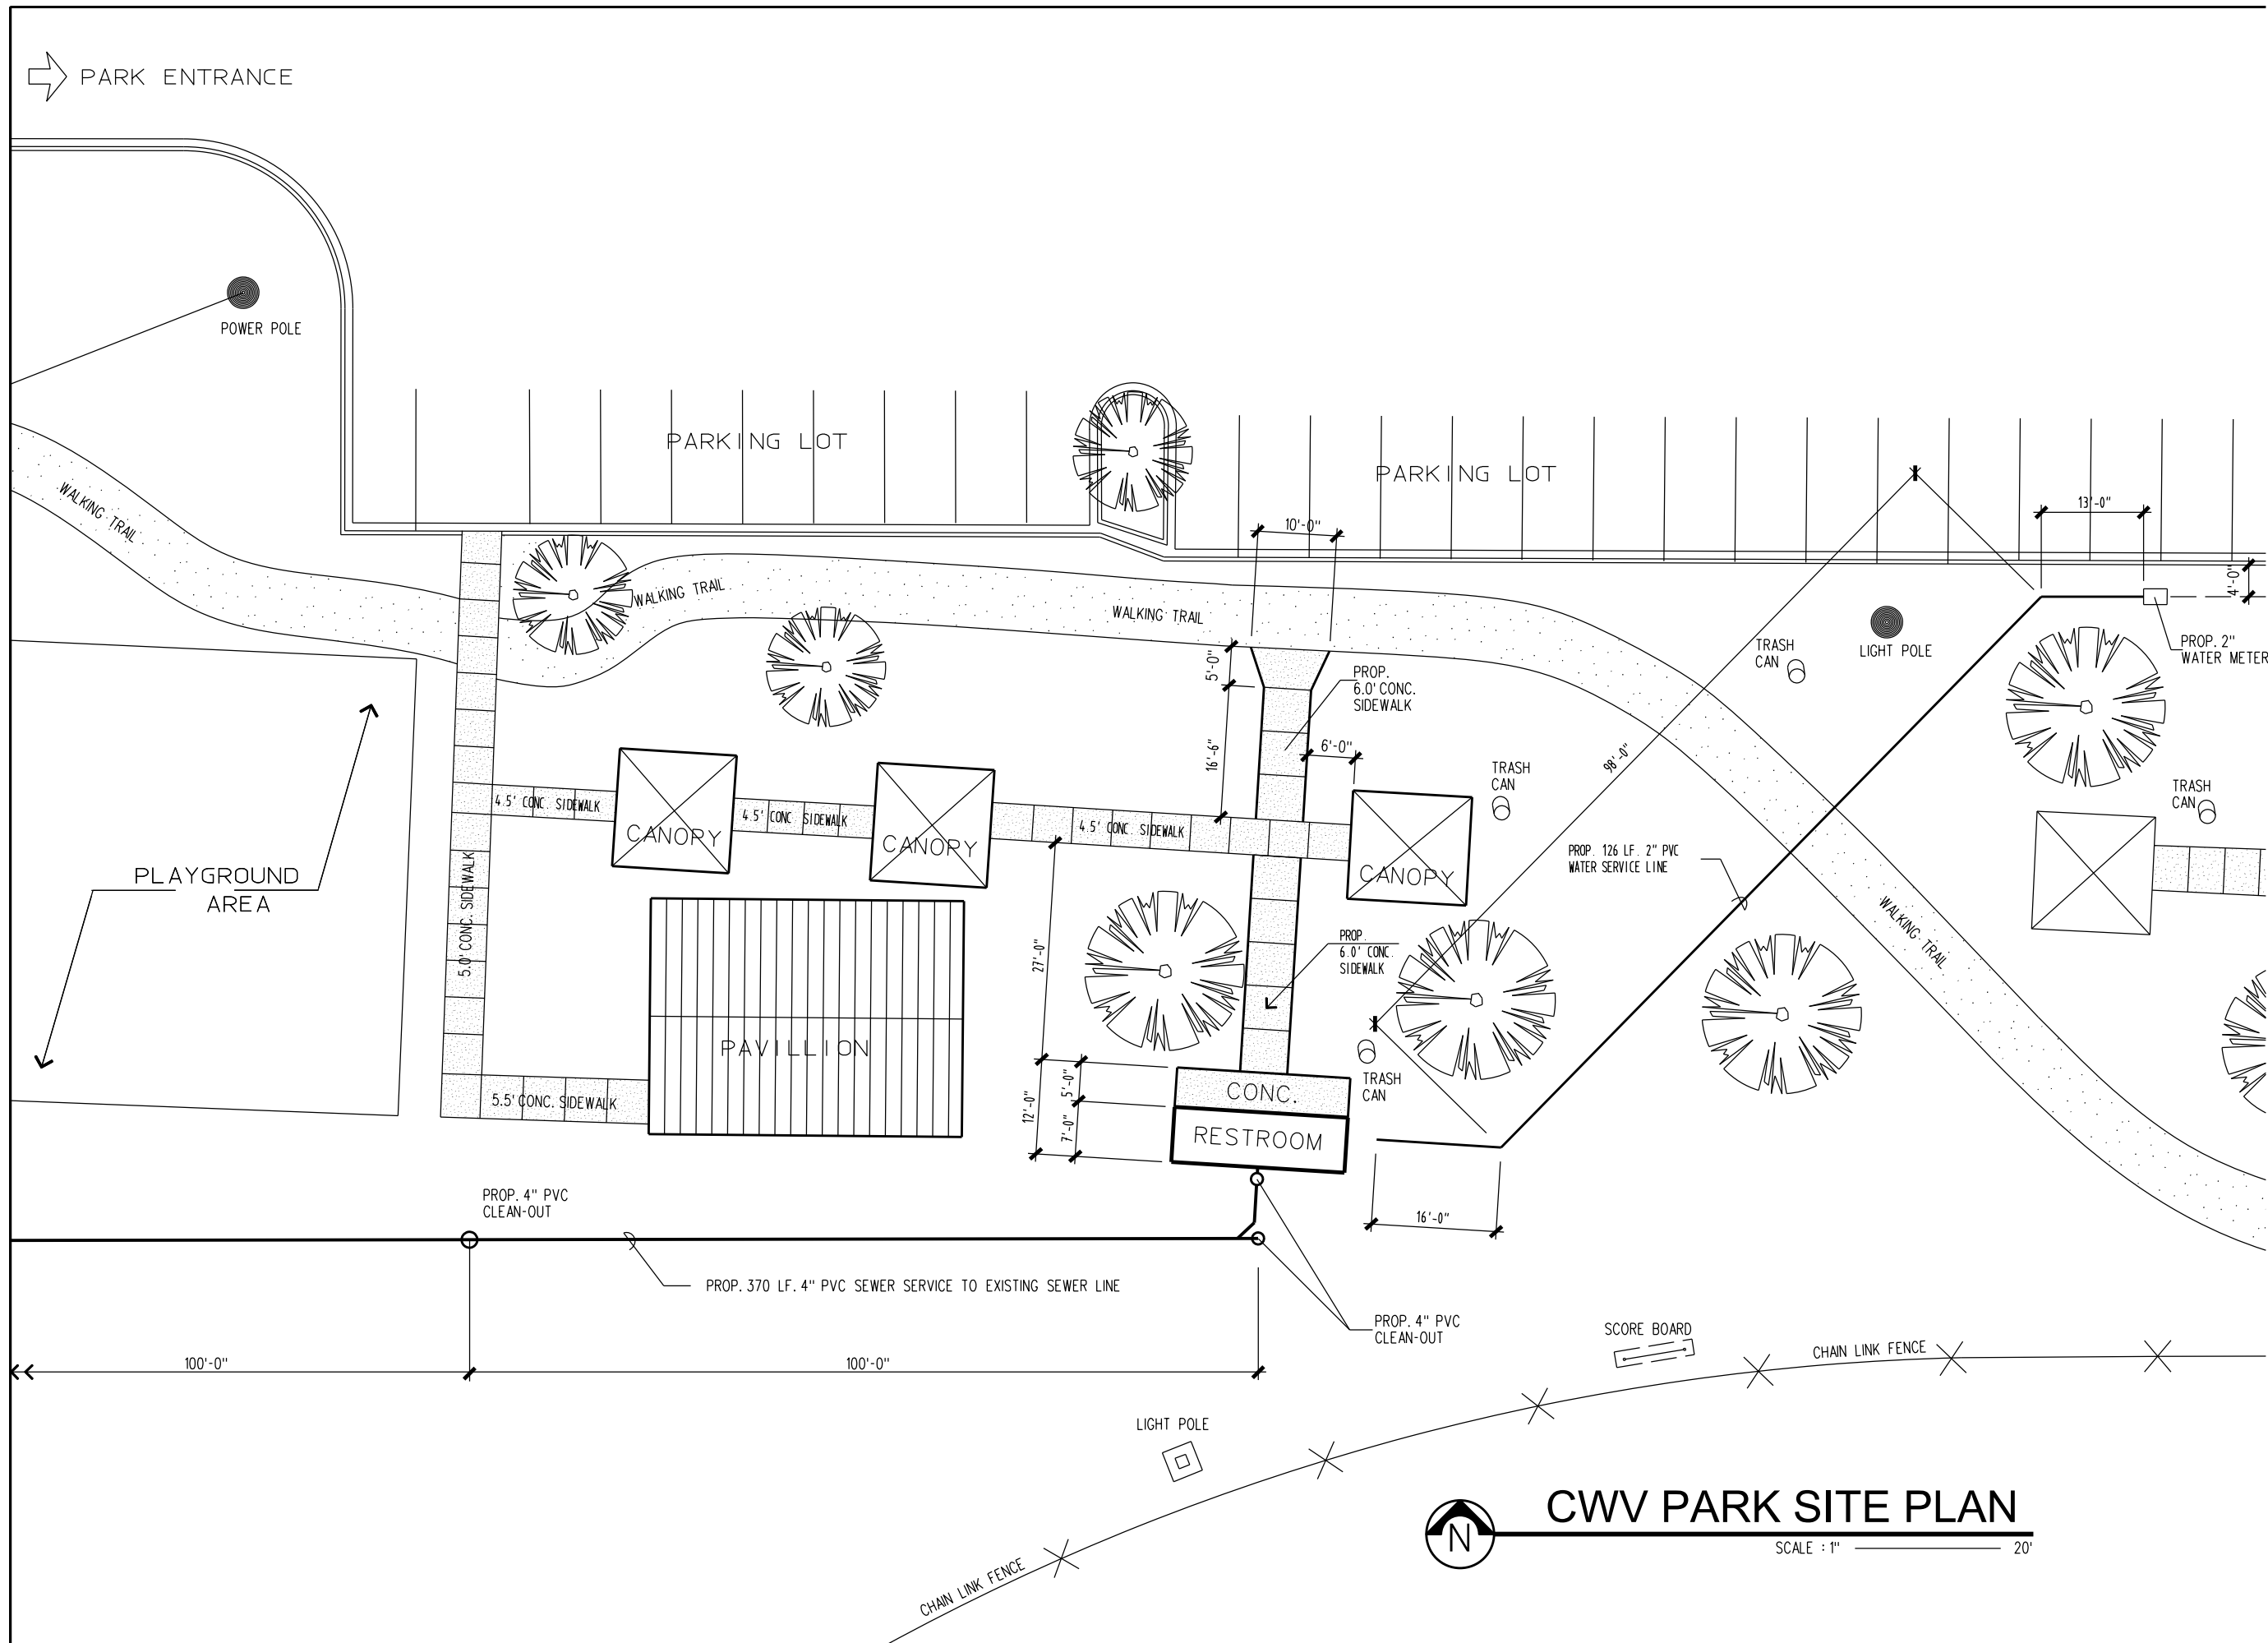

CWV PARK SITE PLAN

SCALE : 1" = 20'

Project Name:	
CWV PARK PROPOSED RESTROOM CITY OF MISSION	
Date:	07-20-22
Project No:	016-22
Sheet Number:	
1 - 1	