



existing
1st floor plan
scale: 1/8" = 1'-0"

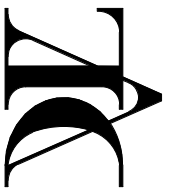

danie van loggerenberg architecture
the woodlands, texas
tel: 281-419-9081
www.dvlcc.com

504 Caroline
Montgomery, TX
77356

project no.	sheet no.
TX1000	13
date	scale
04/26/22	1/8" = 1'-0"

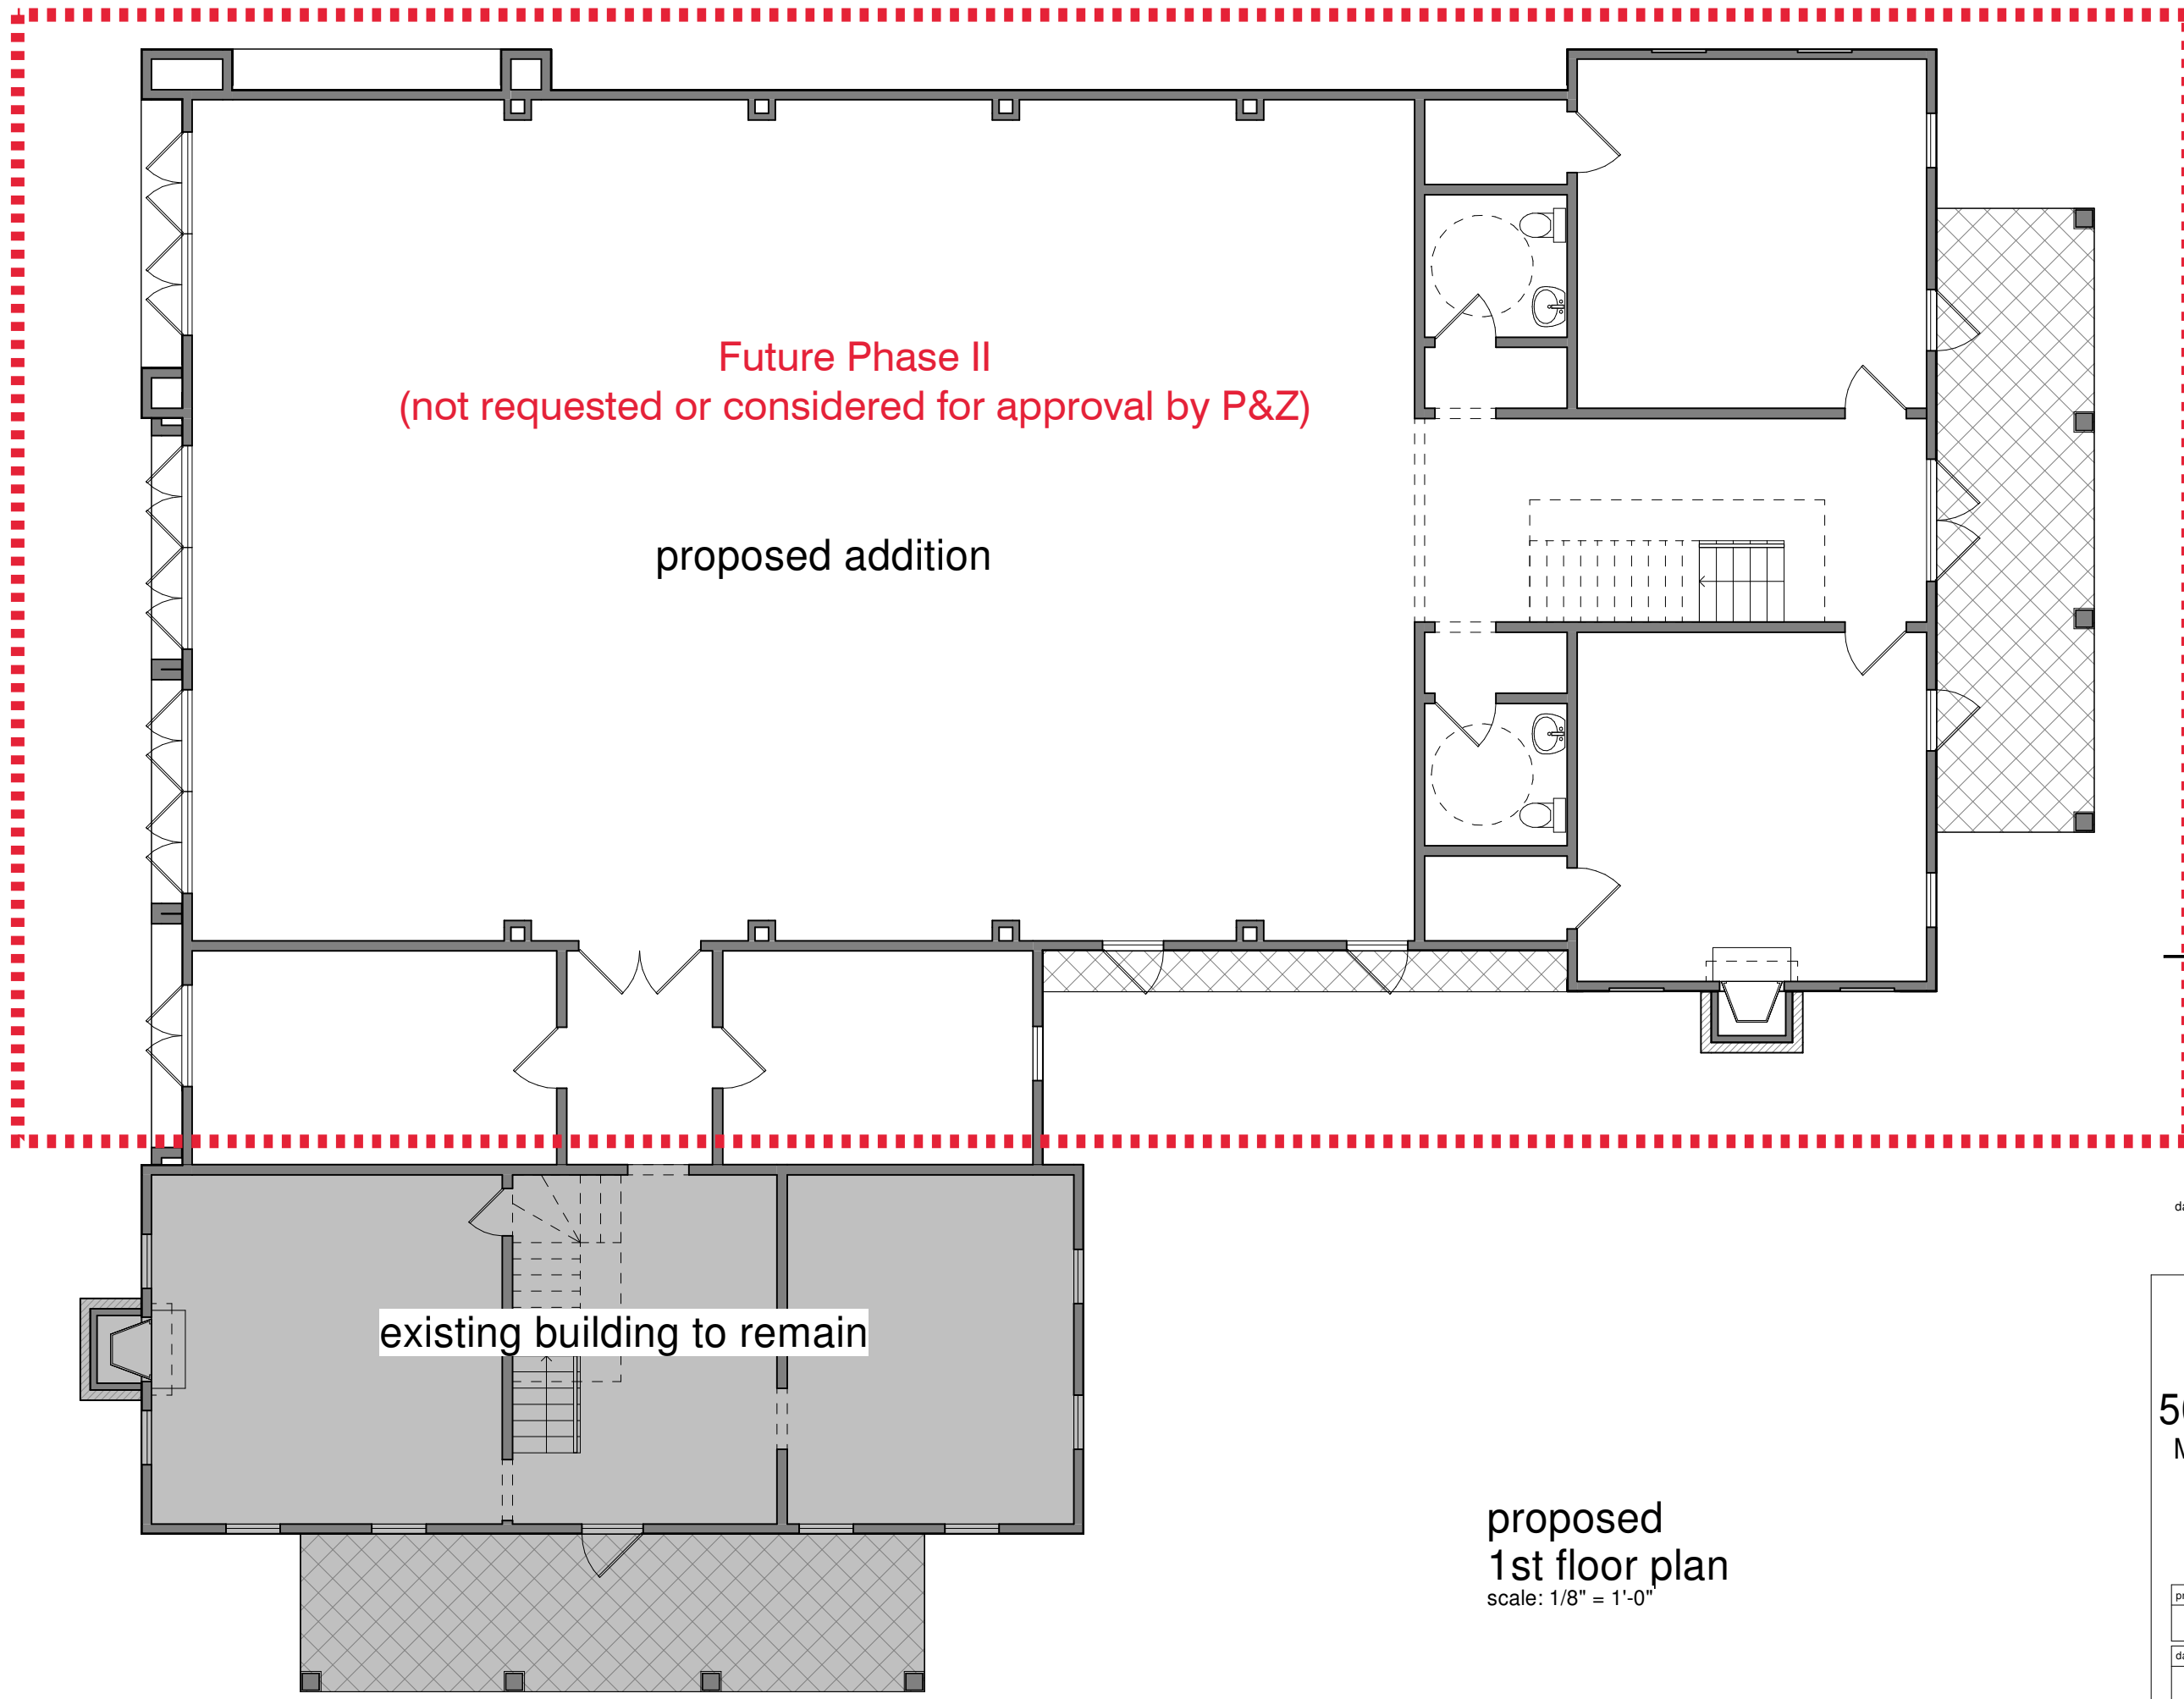


Future Phase II
 (not requested or considered for approval by P&Z)

proposed addition

existing building to remain

proposed
 1st floor plan
 scale: 1/8" = 1'-0"

DANIE VAN LOGGERENBERG
 ARCHITECTURE

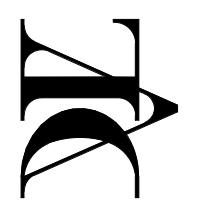

danie van loggerenberg architecture
 the woodlands, texas
 tel: 281-419-9081
 www.dvlcc.com

504 Caroline
 Montgomery, TX
 77356

project no.	sheet no.
TX1000	14
date	scale
04/26/22	1/8" = 1'-0"